
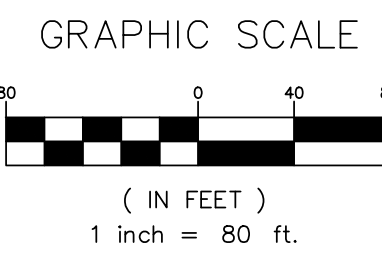


FILE NAME: D:\EDALDING\2018\09\18\000000\Hall Park D1\ACAD\Working\Sheet\Construction\Sheet01 EDAM.dwg
LAST MODIFIED ON: 3/24/2025 8:39 PM
LAST MODIFIED BY: VERBET
PLOT DATE: 3/24/2025 1:03:14

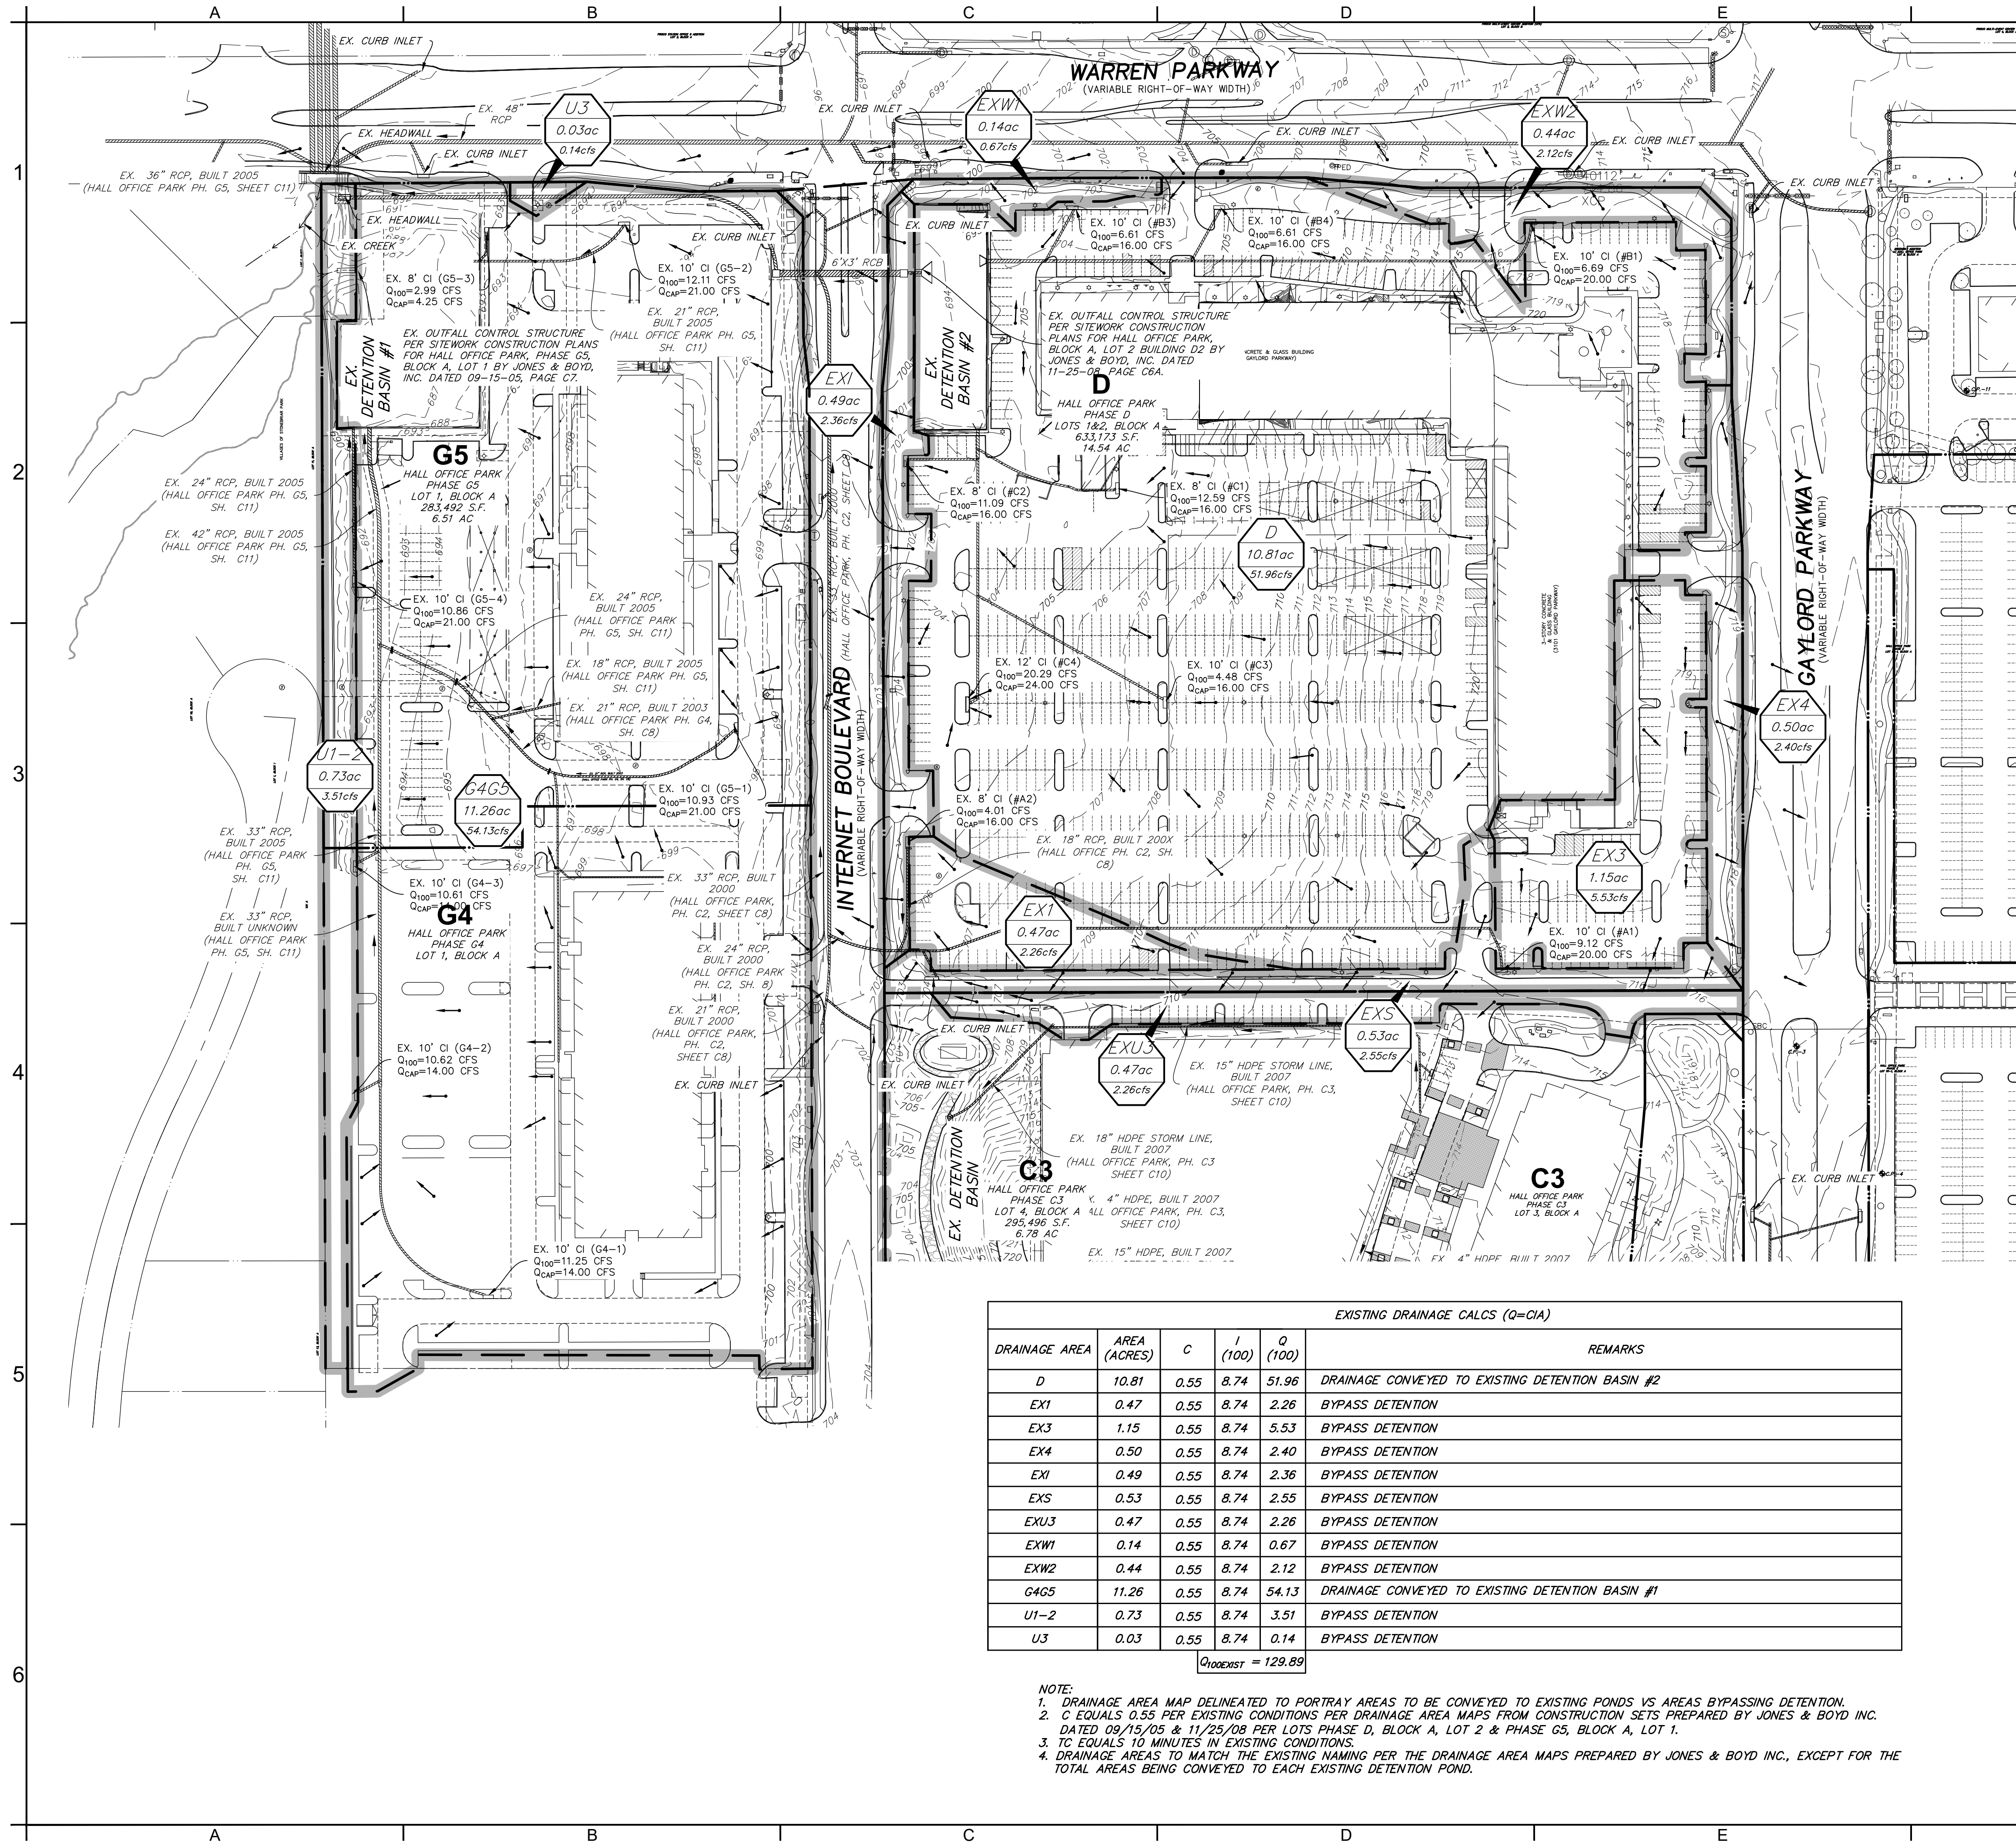

DRAINAGE LEGEND

- 2 0.95ac 7.59 AREA DESIGNATION
- DRAINAGE AREA IN ACRES
- 100 YEAR RUN OFF RATE
- DRAINAGE AREA DELINEATION
- FLOW PATTERN
- FLOW PATH
- 404 EX. CONTOUR

EXISTING DRAINAGE CALCS (Q=CIA)					
DRAINAGE AREA	AREA (ACRES)	C	I (100)	Q (100)	REMARKS
D	10.81	0.55	8.74	51.96	DRAINAGE CONVEYED TO EXISTING DETENTION BASIN #2
EX1	0.47	0.55	8.74	2.26	BYPASS DETENTION
EX3	1.15	0.55	8.74	5.53	BYPASS DETENTION
EX4	0.50	0.55	8.74	2.40	BYPASS DETENTION
EX11	0.49	0.55	8.74	2.36	BYPASS DETENTION
EX5	0.53	0.55	8.74	2.55	BYPASS DETENTION
EXU3	0.47	0.55	8.74	2.26	BYPASS DETENTION
EXW1	0.14	0.55	8.74	0.67	BYPASS DETENTION
EXW2	0.44	0.55	8.74	2.12	BYPASS DETENTION
G4G5	11.26	0.55	8.74	54.13	DRAINAGE CONVEYED TO EXISTING DETENTION BASIN #1
U1-2	0.73	0.55	8.74	3.51	BYPASS DETENTION
U3	0.03	0.55	8.74	0.14	BYPASS DETENTION
Q100EXIST = 129.89					

NOTE:
1. DRAINAGE AREA MAP DELINEATED TO PORTRAY AREAS TO BE CONVEYED TO EXISTING PONDS VS AREAS BYPASSING DETENTION.
2. C EQUALS 0.55 PER EXISTING CONDITIONS PER DRAINAGE AREA MAPS FROM CONSTRUCTION SETS PREPARED BY JONES & BOYD INC. DATED 09/15/05 & 11/25/08 PER LOTS PHASE D, BLOCK A, LOT 2 & PHASE G5, BLOCK A, LOT 1.
3. TC EQUALS 10 MINUTES IN EXISTING CONDITIONS.
4. DRAINAGE AREAS TO MATCH THE EXISTING NAMING PER THE DRAINAGE AREA MAPS PREPARED BY JONES & BOYD INC., EXCEPT FOR THE TOTAL AREAS BEING CONVEYED TO EACH EXISTING DETENTION POND.

ACCORDING TO FLOOD INSURANCE RATE MAP (FIRM) MAP NO. 48085C035K DATED 06/07/2017 PREPARED BY FEDERAL EMERGENCY MANAGEMENT AGENCY (FEMA) FOR COLLIN COUNTY, TEXAS, THIS PROPERTY IS WITHIN ZONE X.

REVISION

DATE

NO.

TEL: 214-295-5775

URBAN STRUCTURE

8140 Walnut Hill Lane, Suite 905
Dallas, Texas 75231
Firm Registration #F-5305

www.urbanstructure.com

PRELIMINARY

NOT FOR CONSTRUCTION,
BIDDING, OR PERMIT PURPOSE.

PREPARED UNDER THE
SUPERVISION OF
DOUGLAS E. BARRILLEAUX
P.E.#97518
ON
03/26/2021

HALL PARK D1

3010 GAYLORD PARKWAY

FRISCO, COLLIN COUNTY, TEXAS

50% DESIGN DEVELOPMENT

EXISTING DRAINAGE AREA MAP

PROJECT:

CLIENT: HALL GROUP

DRAWN BY: DTE

DESIGNER: BTD


REVIEWER: DEB

U.S. PROJECT: 18566

SHEET

C07.0


FILE NAME: D:\DRAWINGS\2020\180609 Hall Park D1\ACAD\Working Files\DWG\Construction\Sheet\DWG.dwg
LAST MODIFIED ON: 03/26/2021 12:16 PM
LAST MODIFIED BY: VERBENT
PLOT FILED ON: 03/26/2021 02:17 PM

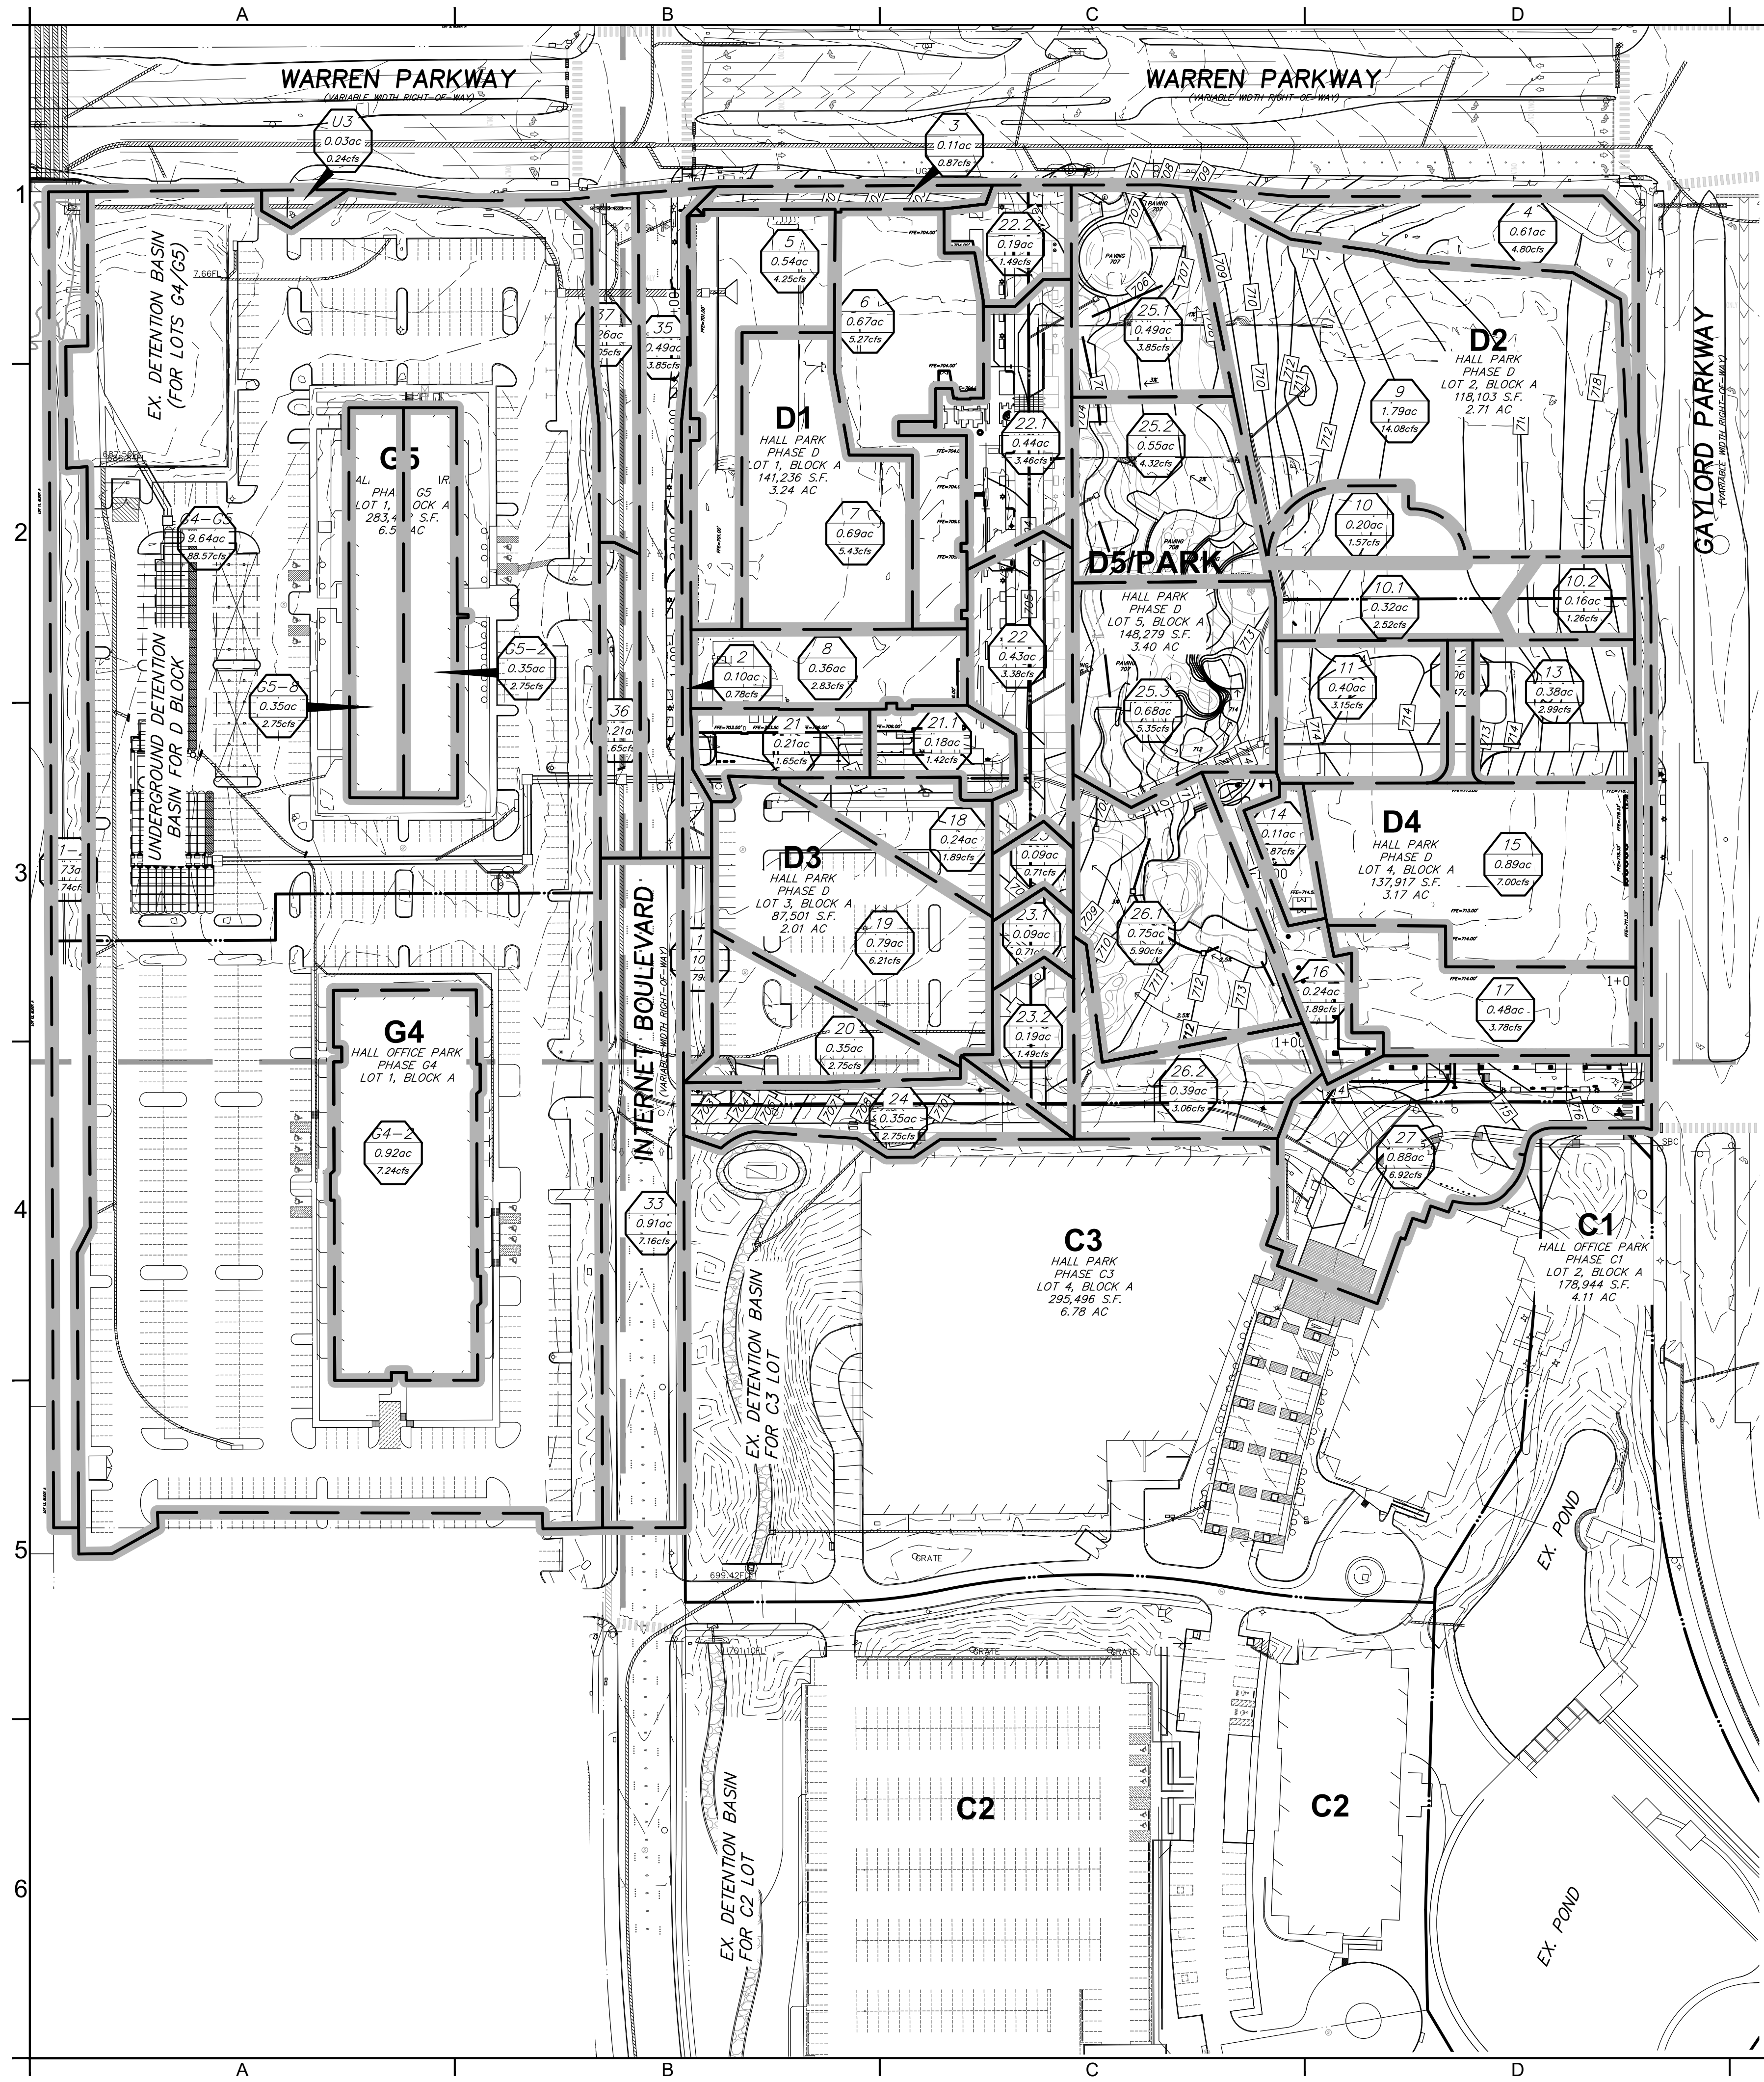

DRAINAGE CALCS (Q=CIA)					
DRAINAGE AREA	AREA (ACRES)	C	I (100)	Q (100)	REMARKS
1	0.10	0.90	8.74	0.79	BYPASS DETENTION
2	0.10	0.90	8.74	0.79	BYPASS DETENTION
3	0.11	0.90	8.74	0.87	BYPASS DETENTION
4	0.61	0.90	8.74	4.80	BYPASS DETENTION
5	0.54	0.90	8.74	4.25	DRAINAGE CONVEYED TO DOWNSPOUTS
6	0.67	0.90	8.74	5.27	DRAINAGE CONVEYED TO DOWNSPOUTS
7	0.69	0.90	8.74	5.43	DRAINAGE CONVEYED TO DOWNSPOUTS
8	0.36	0.90	8.74	2.83	DRAINAGE CONVEYED TO DOWNSPOUTS
9	1.79	0.90	8.74	14.08	DRAINAGE CONVEYED TO WYE INLET (D2-1)
10	0.20	0.90	8.74	1.57	DRAINAGE CONVEYED TO CURB INLET (D4-6)
10.1	0.32	0.90	8.74	2.52	DRAINAGE CONVEYED TO TRENCH DRAINS (D4-7&8) & CURB INLET (D4-5)
10.2	0.16	0.90	8.74	1.26	DRAINAGE CONVEYED TO CURB INLET (D4-4)
11	0.40	0.90	8.74	3.15	DRAINAGE CONVEYED TO WYE INLET (D4-2)
12	0.06	0.90	8.74	0.47	DRAINAGE CONVEYED TO CURB INLET (D4-3)
13	0.38	0.90	8.74	2.99	DRAINAGE CONVEYED TO WYE INLET (D4-1)
14	0.11	0.90	8.74	0.87	DRAINAGE CONVEYED TO DOWNSPOUTS
15	0.89	0.90	8.74	7.00	DRAINAGE CONVEYED TO DOWNSPOUTS
16	0.24	0.90	8.74	1.89	DRAINAGE CONVEYED TO DOWNSPOUTS
17	0.48	0.90	8.74	3.78	DRAINAGE CONVEYED TO DOWNSPOUTS
18	0.24	0.90	8.74	1.89	DRAINAGE CONVEYED TO CURB INLET (D3-2)
19	0.79	0.90	8.74	6.21	DRAINAGE CONVEYED TO CURB INLET (D3-3)
20	0.35	0.90	8.74	2.75	DRAINAGE CONVEYED TO EXISTING CURB INLET (#C4)
21	0.21	0.90	8.74	1.65	DRAINAGE CONVEYED TO CURB INLET (D1-1)
21.1	0.18	0.90	8.74	1.42	DRAINAGE CONVEYED TO CURB INLET (D3-4)
22	0.43	0.90	8.74	3.38	DRAINAGE CONVEYED TO TRENCH DRAINS (D1-4, D1-5, & D1-6)
22.1	0.44	0.90	8.74	3.46	DRAINAGE CONVEYED TO TRENCH DRAINS (D1-2 & D1-3)
22.2	0.19	0.90	8.74	1.49	DRAINAGE CONVEYED TO TRENCH DRAIN (D1-1)
23	0.09	0.90	8.74	0.71	DRAINAGE CONVEYED TO TRENCH DRAIN (D1-7)
23.1	0.09	0.90	8.74	0.71	DRAINAGE CONVEYED TO TRENCH DRAIN (D1-8)
23.2	0.19	0.90	8.74	1.49	DRAINAGE CONVEYED TO TRENCH DRAIN (D1-9)
24	0.35	0.90	8.74	2.75	DRAINAGE CONVEYED TO CURB INLET (D3-1)
25	0.49	0.90	8.74	3.85	DRAINAGE CONVEYED TO WYE INLET (D5-5)
25.1	0.55	0.90	8.74	4.32	DRAINAGE CONVEYED TO WYE INLET (D5-4)
25.2	0.68	0.90	8.74	5.35	DRAINAGE CONVEYED TO WYE INLET (D5-3)
26	0.75	0.90	8.74	5.90	DRAINAGE CONVEYED TO WYE INLET (D5-2)
26.1	0.39	0.90	8.74	3.06	DRAINAGE CONVEYED TO WYE INLET (D5-1)
27	0.88	0.90	8.74	6.92	DRAINAGE CONVEYED TO CURB INLET (C3-1)
33	0.91	0.90	8.74	7.16	DRAINAGE CONVEYED TO EX. CURB INLETS WITHIN INTERNET BLVD
35	0.49	0.90	8.74	3.85	DRAINAGE CONVEYED TO EX. CURB INLET WITHIN INTERNET BLVD
36	0.21	0.90	8.74	1.65	DRAINAGE CONVEYED TO EX. CURB INLET WITHIN INTERNET BLVD
37	0.26	0.90	8.74	2.05	DRAINAGE CONVEYED TO EX. CURB INLET WITHIN INTERNET BLVD
G4-2	0.92	0.90	8.74	7.24	DRAINAGE FROM G5 BUILDING ROOF CONVEYED TO DETENTION
G4-G5	9.64	0.90	8.74	88.57	DRAINAGE CONVEYED FROM LOTS G4/G5 TO EX. DETENTION
G5-2	0.35	0.90	8.74	2.75	DRAINAGE FROM G5 BUILDING ROOF CONVEYED TO DETENTION
G5-8	0.35	0.90	8.74	2.75	DRAINAGE FROM G5 BUILDING ROOF CONVEYED TO DETENTION
U1-2	0.73	0.90	8.74	5.74	BYPASS DETENTION
U3	0.03	0.90	8.74	0.24	BYPASS DETENTION

- NOTE:
1. DRAINAGE AREA MAP DELINEATED TO PORTRAY AREAS CONVEYED TO DETENTION.
 2. C VALUE PER THIS SHEET/DESIGN OF STORM SYSTEM HYDRAULICS WAS UTILIZING A FACTOR OF 0.90.
 3. PER THE REPORT CARDINAL STRATEGIES PREPARED FOR THE DOWNSTREAM ASSESSMENT - ADDENDUM #1, DATED MARCH 12, 2020, A C FACTOR OF 0.84 WAS UTILIZED FOR THE OVERALL DETENTION DESIGN, WHICH SERVES AS A WEIGHTED C VALUE DUE TO THE AMOUNT OF PERVIOUS COVERAGE PROVIDED IN THE FUTURE DEVELOPMENT ON THE D BLOCK. MODIFIED RATIONAL DETENTION CALCULATIONS FROM THE REPORT HAVE BEEN PROVIDED ON SHEET C10.1.
 4. UNDERGROUND DETENTION POND ON THE G5 LOT IS SIZED TO PROVIDED STORAGE FOR THE ENTIRE D BLOCK DURING A 100 YR STORM EVENT. OUTFALL OF THE EXISTING G5 DETENTION POND WILL BE MODIFIED AS DESCRIBED IN THE REPORT FROM CARDINAL STRATEGIES.
 5. TIME OF CONCENTRATION FOR THE DEVELOPMENT IS TO BE 10 MINUTES.
 6. REFER TO SHEET C10 FOR DETENTION POND.


DRAINAGE LEGEND

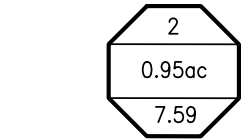


AREA DESIGNATION
DRAINAGE AREA IN ACRES
100 YEAR RUN OFF RATE



DRAINAGE AREA DELINEATION

 


FLOW PATTERN

 


FLOW PATH



EX. CONTOUR

 

PROP. CONTOUR

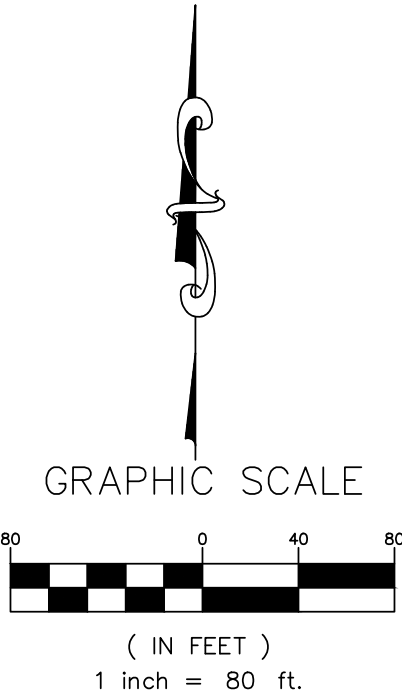

www.urbanstruct.com



PRELIMINARY
NOT FOR CONSTRUCTION,
BIDDING, OR PERMIT PURPOSE.
PREPARED UNDER THE
SUPERVISION OF
DOUGLAS E. BARRILLEAUX
P.E.#97518
ON
03/26/2021

HALL PARK D1
3010 GAYLORD PARKWAY
FRISCO, COLLIN COUNTY, TEXAS
50% DESIGN DEVELOPMENT

DRAINAGE AREA MAP

PROJECT:

CLIENT: HALL GROUP

DRAWN BY: DTE

DESIGNER: BTD

REVIEWER: DEB

U.S. PROJECT: 18060


SHEET TITLE:

SHEET
C08.0


NO.

DATE

REVISION

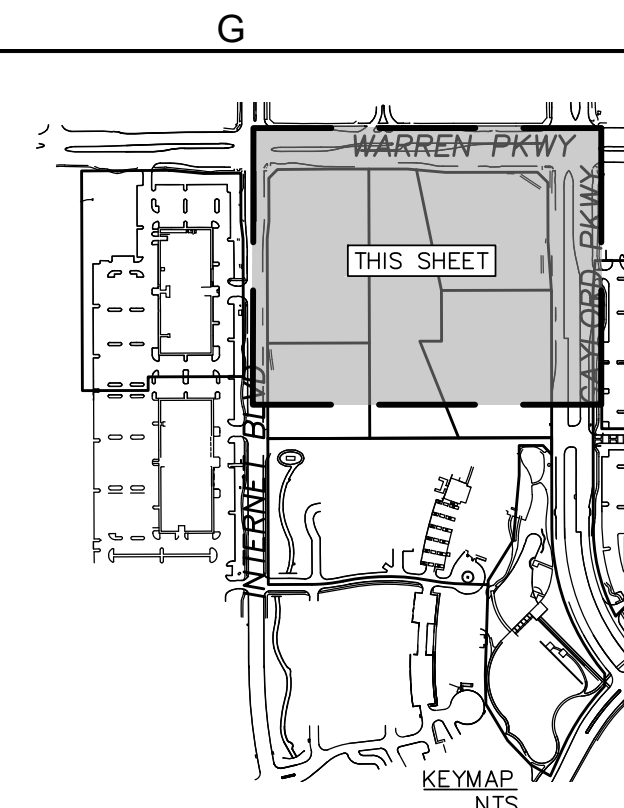

DRAINAGE LEGEND

 - | | |
|---|---|
|  | AREA DESIGNATION
DRAINAGE AREA IN ACRES
100 YEAR RUN OFF RATE |
|  | DRAINAGE AREA DELINEATION |
|  | FLOW PATTERN |
|  | FLOW PATH |
|  | EX. CONTOUR |
|  | PROP. CONTOUR |

PRELIMINARY
NOT FOR CONSTRUCTION,
BIDDING, OR PERMIT PURPOSE.

PREPARED UNDER THE
SUPERVISION OF
DOUGLAS E. BARRILLEAUX
P.E.# 97518
ON
03/26/2021

HALL PARK D1
88010 GAYLORD PARKWAY
6600, COLLIN COUNTY, TEXAS
50% DESIGN DEVELOPMENT


DRAINAGE AREA MAP 1

PROJECT:	CLIENT: HALL GROUP
	DRAWN BY: DTE
	DESIGNER: BTD
	REVIEWER: DEB
SHEET TITLE:	J.S. PROJECT: 19566

SHEET
C08.1

FILE NAME: D1 PDAM.DWG
FILE LOCATION: M:\Civil\Projects\2018\18566 Hall Park D1\ACAD\Working Files\D1 Construction Set\1 PDAM.dwg
LAST MODIFIED BY: DEVERITT
LAST MODIFIED ON: 3/25/2021 12:16 PM



FILE NAME: D1 STORM.DWG
DATE: 03/26/2021 1:44 PM
LAST MODIFIED BY: VERBENT
POSTED ON: 03/26/21 1:44 PM

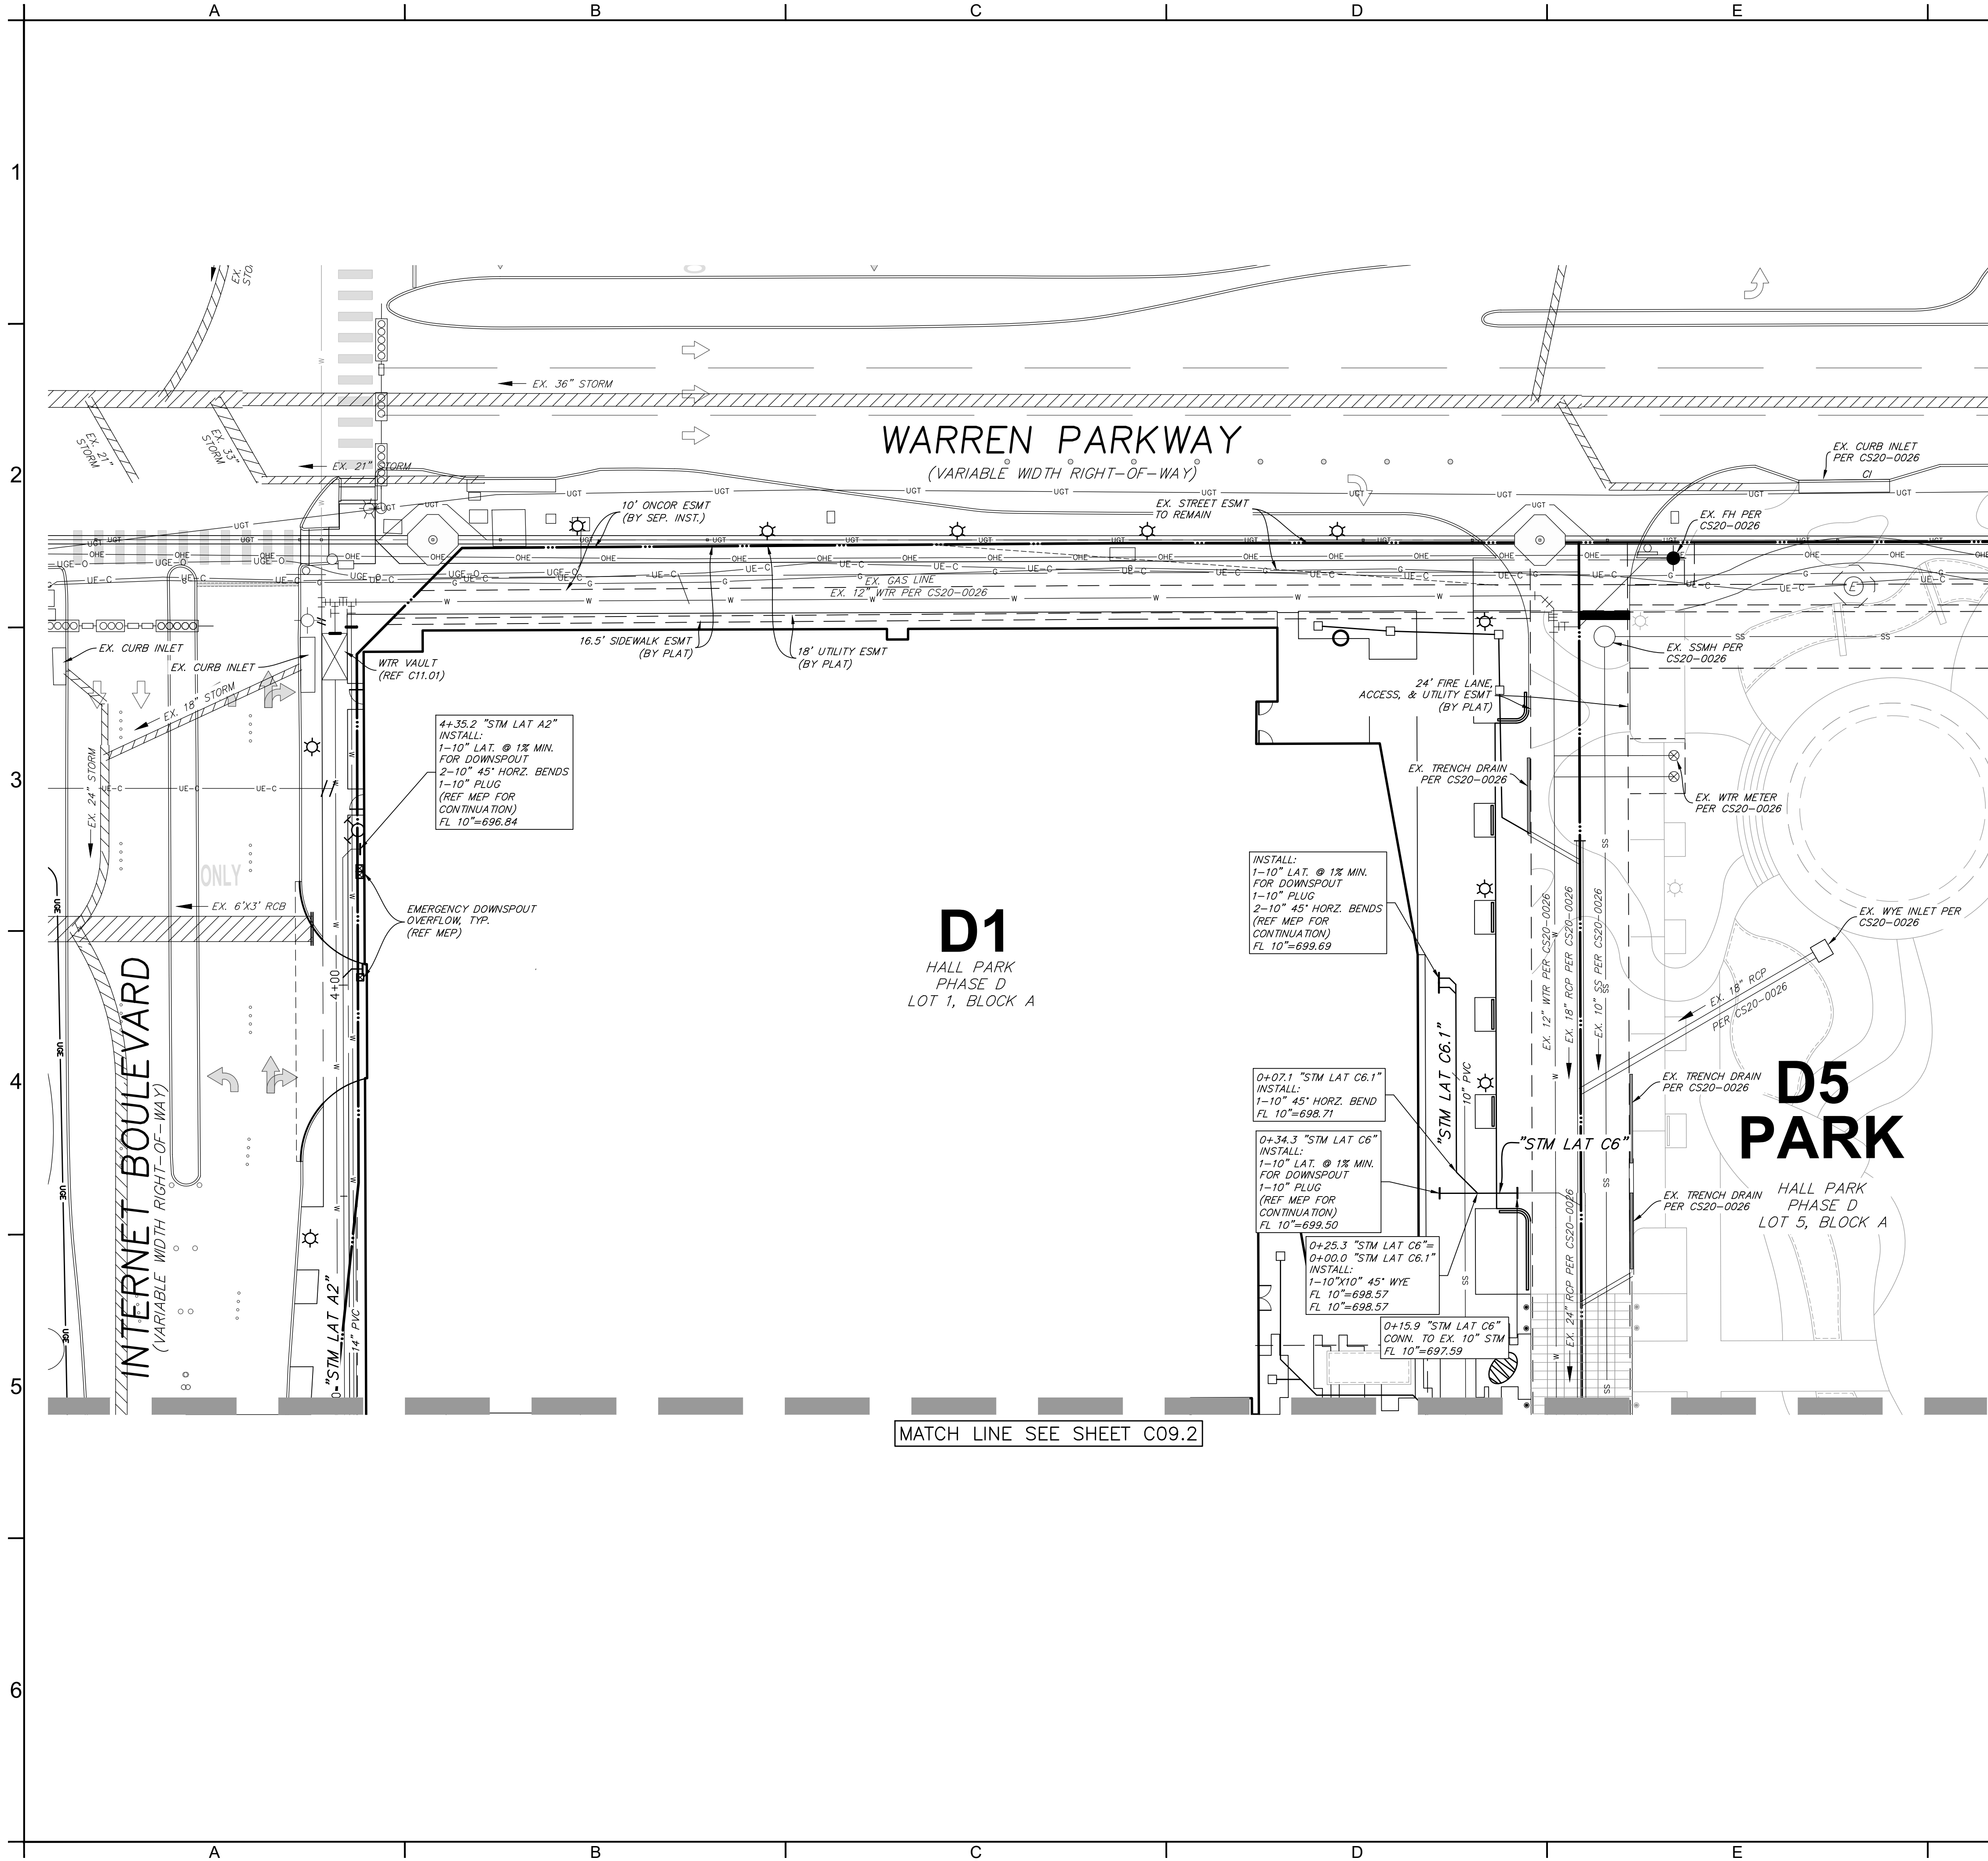

NOTES:
REFER TO SHEET C09.0 FOR STORM DRAINAGE NOTES

DRAINAGE LEGEND

- | | | | |
|-----|---------------------------------------|----|----------------------------------|
| --- | PROPERTY LINE | WI | EX. WYE INLET |
| --- | EX. STORM | CI | EX. CURB INLET |
| --- | EX. STORM PER CS20-0026 | JB | EX. JUNCTION BOX PER CS20-0026 |
| --- | PR. STORM | S | EX. SSMH |
| --- | EX. GAS LINE | S | EX. SSMH PER CS20-0026 |
| --- | EX. OVERHEAD ELECTRIC | S | EX. WATER METER PER CS20-0026 |
| --- | EX. UNDERGROUND ELECTRIC | S | WATER METER |
| --- | EX. WATER | S | PR. WATER VAULT (REF C11 SHEETS) |
| --- | EX. SANITARY SEWER | S | EX. FIRE HYDRANT |
| --- | EX. WATER LINE PER CS20-0026 | S | EX. FIRE HYDRANT PER CS20-0026 |
| --- | EX. SANITARY SEWER LINE PER CS20-0026 | | |
| --- | LIMITS OF WATER FEATURE | | |

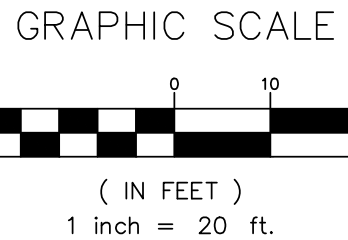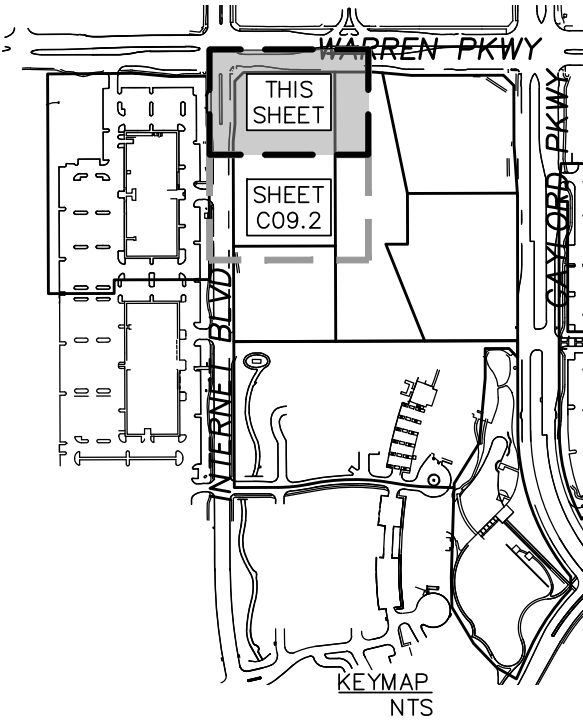

PRELIMINARY
NOT FOR CONSTRUCTION,
BIDDING, OR PERMIT PURPOSE.

PREPARED UNDER THE
SUPERVISION OF
DOUGLAS E. BARRILLEAUX
P.E.# 97518
ON
03/26/2021

HALL PARK D1
3010 GAYLORD PARKWAY
FRISCO, COLLIN COUNTY, TEXAS
50% DESIGN DEVELOPMENT


STORM PLAN 1

CLIENT: HALL GROUP	PROJECT:
DRAWN BY: DTE	SHEET TITLE:
DESIGNER: BTD	
REVIEWER: DEB	
U.S. PROJECT: 18566	

SHEET
C09.1

NOTE:
CONTRACTOR HAS THE OPTION TO UTILIZE REINFORCED CONCRETE BOX (RCB), REINFORCED CONCRETE PIPE (RCP), CORRUGATED POLYPROPYLENE PIPE (CPP), AND POLYVINYL CHLORIDE PIPE (PVC) THROUGHOUT THE DEVELOPMENT.



FILE NAME: D1 STORM.DWG
DATE: 09/18/2025
LAST MODIFIED BY: JWB
POSTED ON: 09/22/2025 1:44 PM
PROJECT: 18566

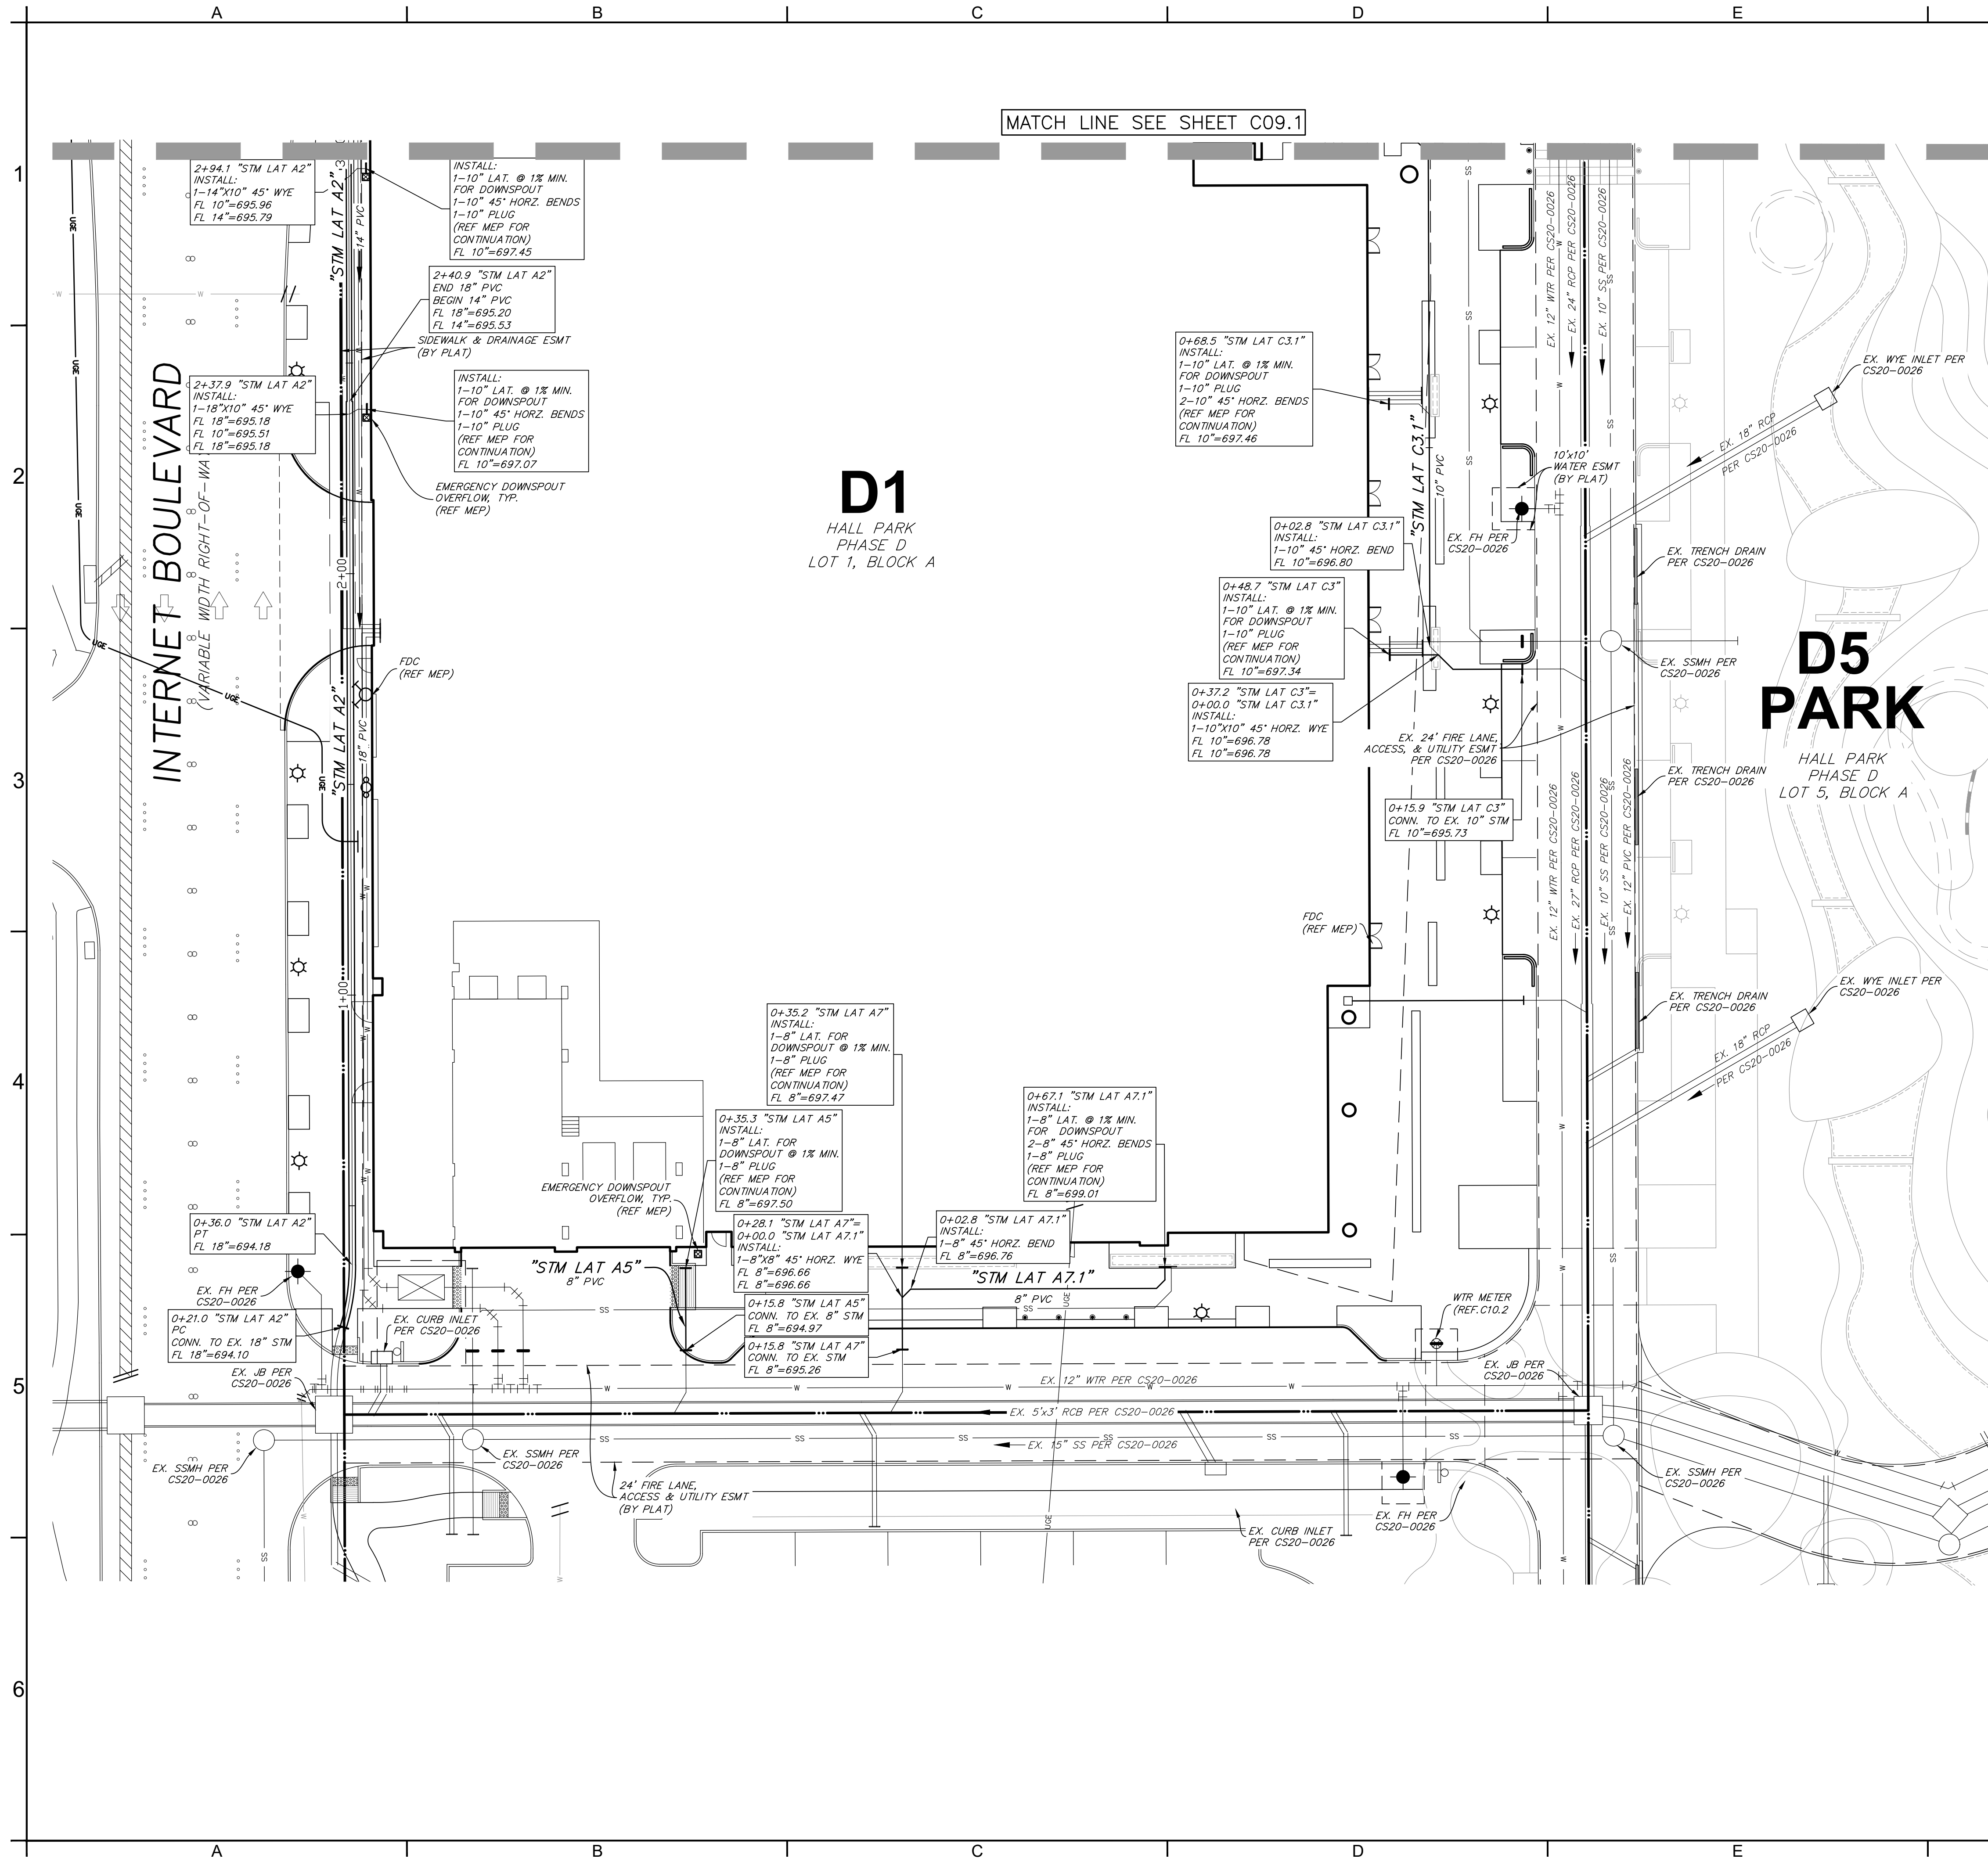

DRAINAGE LEGEND

- | | | | |
|-----|---------------------------------------|----|----------------------------------|
| --- | PROPERTY LINE | WI | EX. WYE INLET |
| --- | EX. STORM | CI | EX. CURB INLET |
| --- | EX. STORM PER CS20-0026 | JB | EX. JUNCTION BOX PER CS20-0026 |
| --- | PR. STORM | S | EX. SSMH |
| --- | EX. GAS LINE | ○ | EX. SSMH PER CS20-0026 |
| --- | EX. OVERHEAD ELECTRIC | ⊗ | EX. WATER METER PER CS20-0026 |
| --- | EX. UNDERGROUND ELECTRIC | ⊗ | WATER METER |
| --- | EX. WATER | ⊗ | PR. WATER VAULT (REF C11 SHEETS) |
| --- | EX. SANITARY SEWER | + | EX. FIRE HYDRANT |
| --- | EX. WATER LINE PER CS20-0026 | + | EX. FIRE HYDRANT PER CS20-0026 |
| --- | EX. SANITARY SEWER LINE PER CS20-0026 | | |
| --- | LIMITS OF WATER FEATURE | | |

NOTES:
REFER TO SHEET C09.0 FOR STORM DRAINAGE NOTES

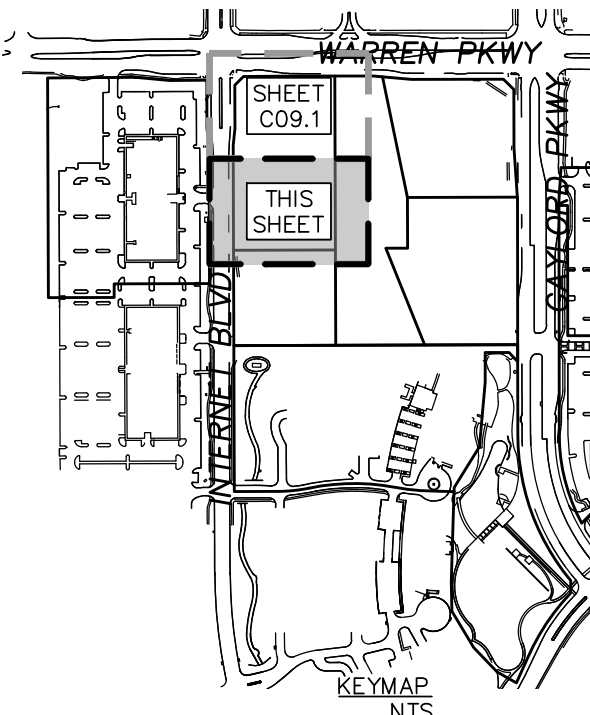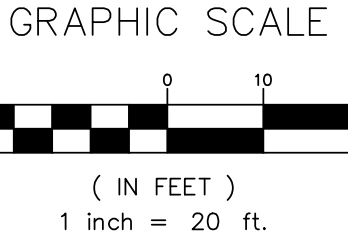

PRELIMINARY
NOT FOR CONSTRUCTION,
BIDDING, OR PERMIT PURPOSE.
PREPARED UNDER THE
SUPERVISION OF
DOUGLAS E. BARRILLEAUX
P.E.#93518
ON
03/26/2021

HALL PARK D1
3010 GAYLORD PARKWAY
FRISCO, COLLIN COUNTY, TEXAS
50% DESIGN DEVELOPMENT


STORM PLAN 2

CLIENT: HALL GROUP	PROJECT:
DRAWN BY: DTE	
DESIGNER: BTD	
REVIEWER: DEB	
U.S. PROJECT: 18566	

SHEET
C09.2


NOTE:
CONTRACTOR HAS THE OPTION TO UTILIZE REINFORCED CONCRETE BOX (RCB), REINFORCED CONCRETE PIPE (RCP), CORRUGATED POLYPROPYLENE PIPE (CPP), AND POLYVINYL CHLORIDE PIPE (PVC) THROUGHOUT THE DEVELOPMENT.

FILE NAME: D1 STORM PROFS.DWG
LAST MODIFIED ON: 03/26/2021 2:52 PM
LAST MODIFIED BY: JEB
PLOT DATE: 03/26/2021 04:01 PM

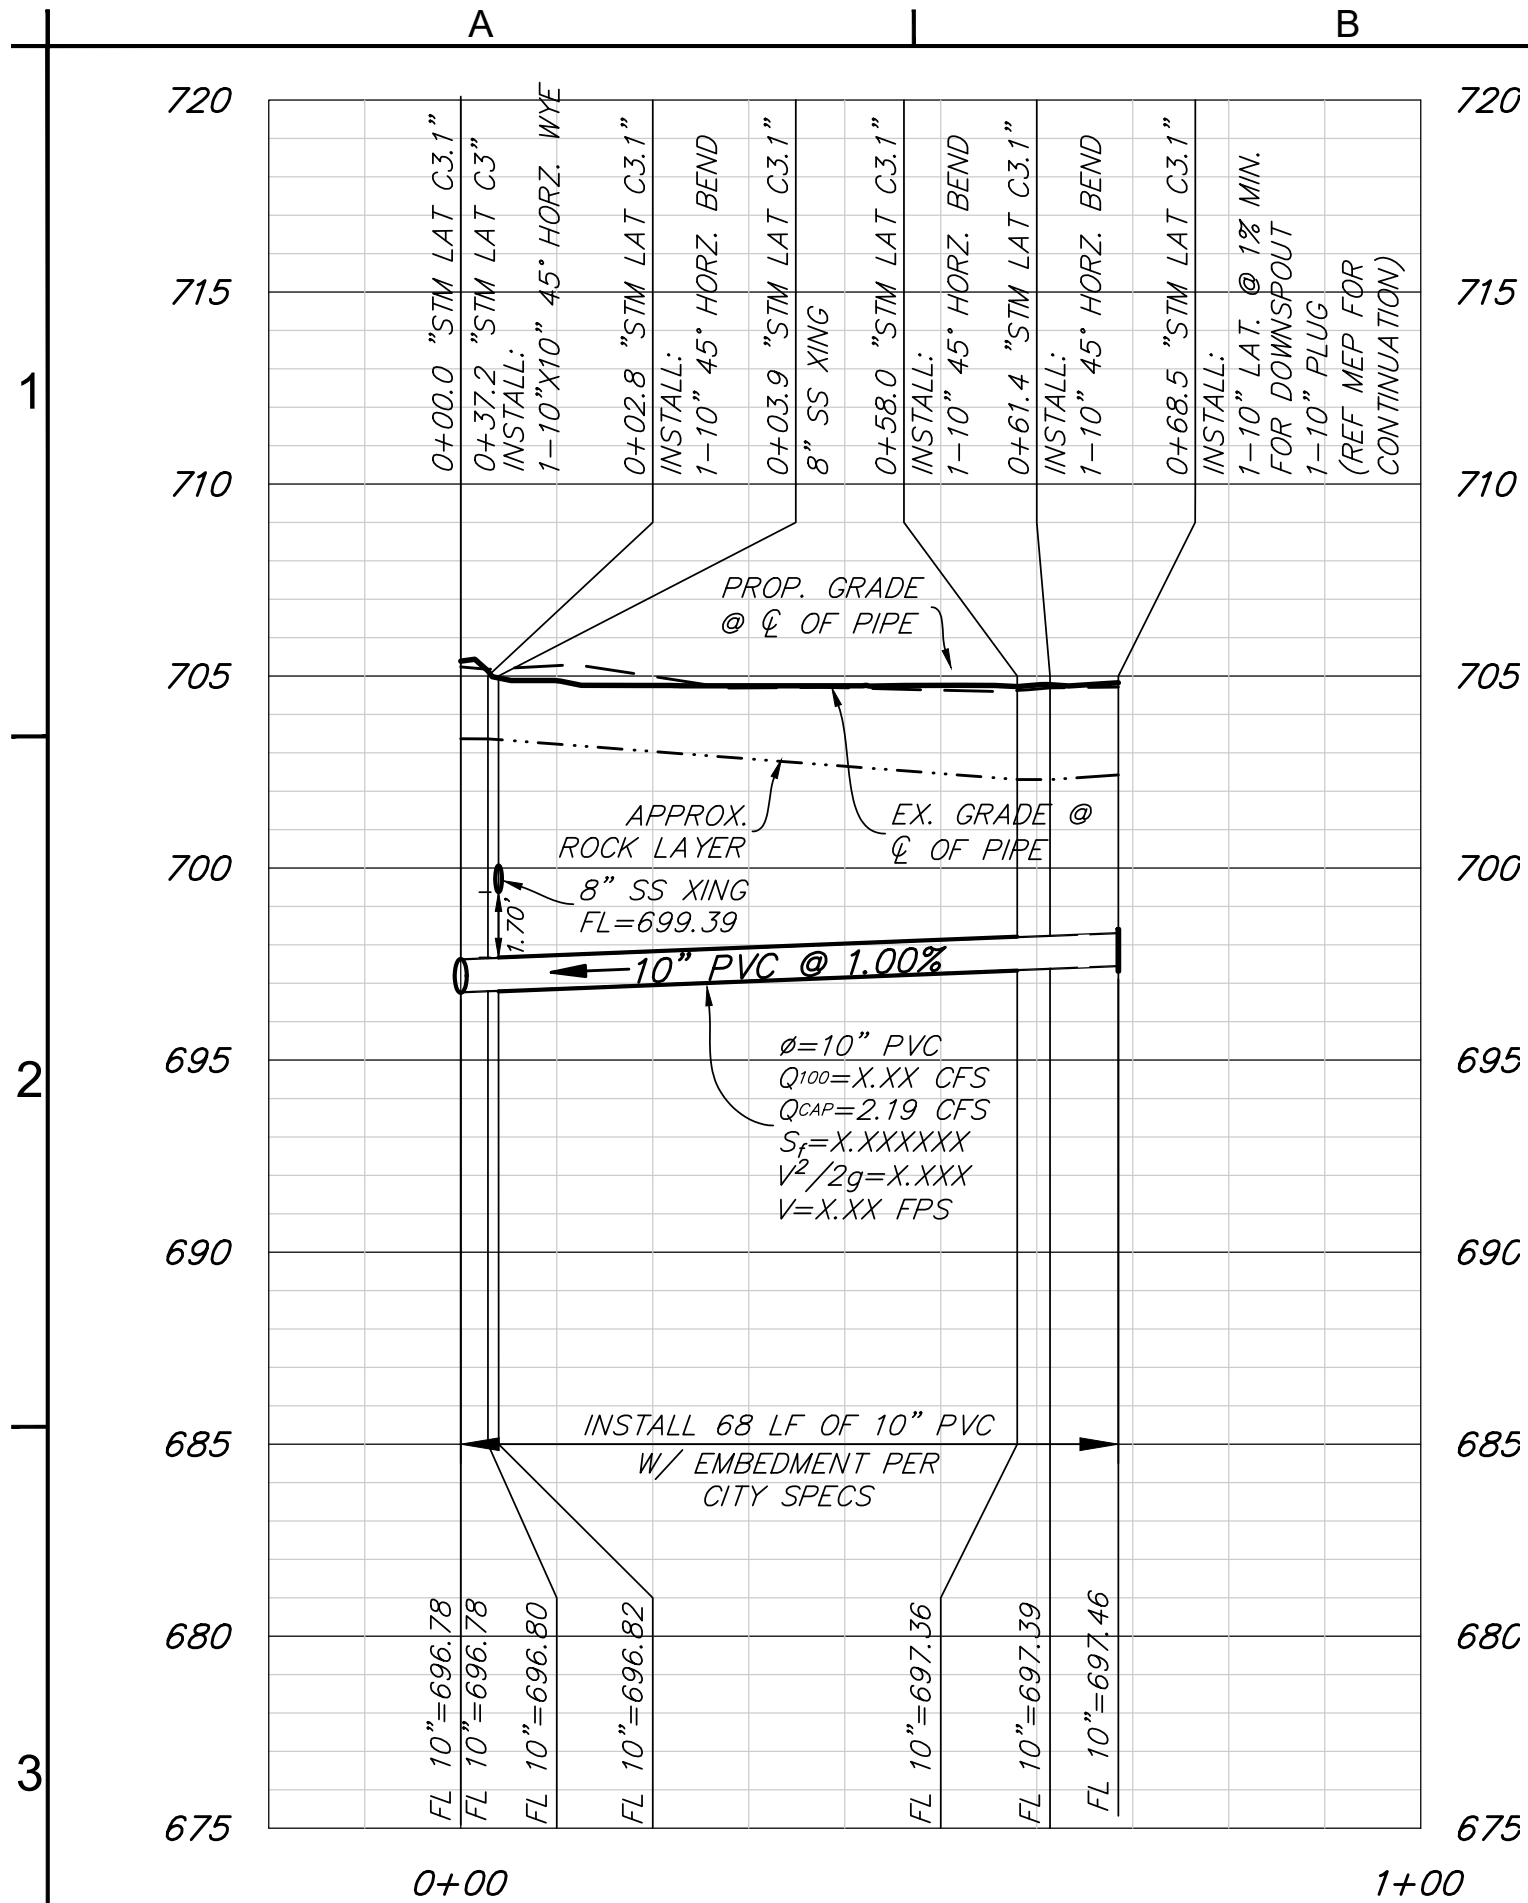


STM LAT C3.1

H: 1"=20'
V: 1"=5'

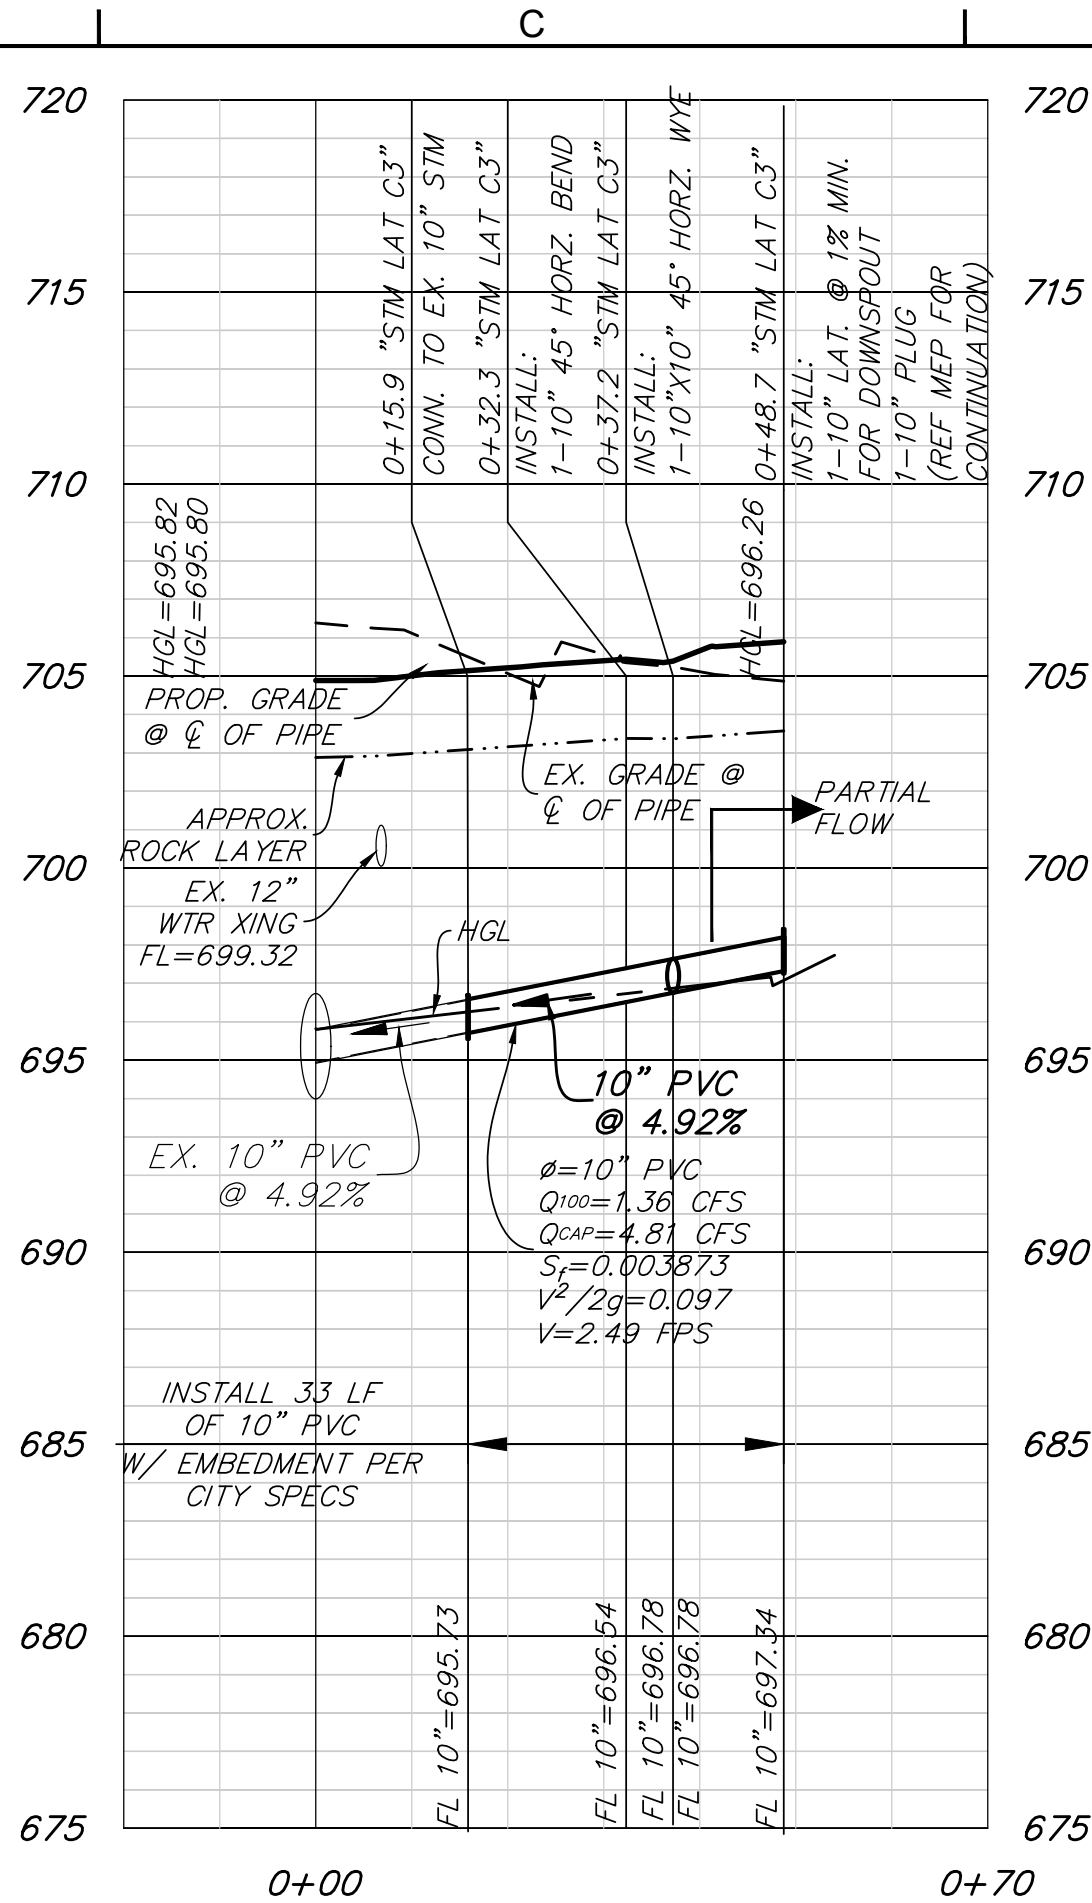


STM LAT C3

H: 1"=20'
V: 1"=5'

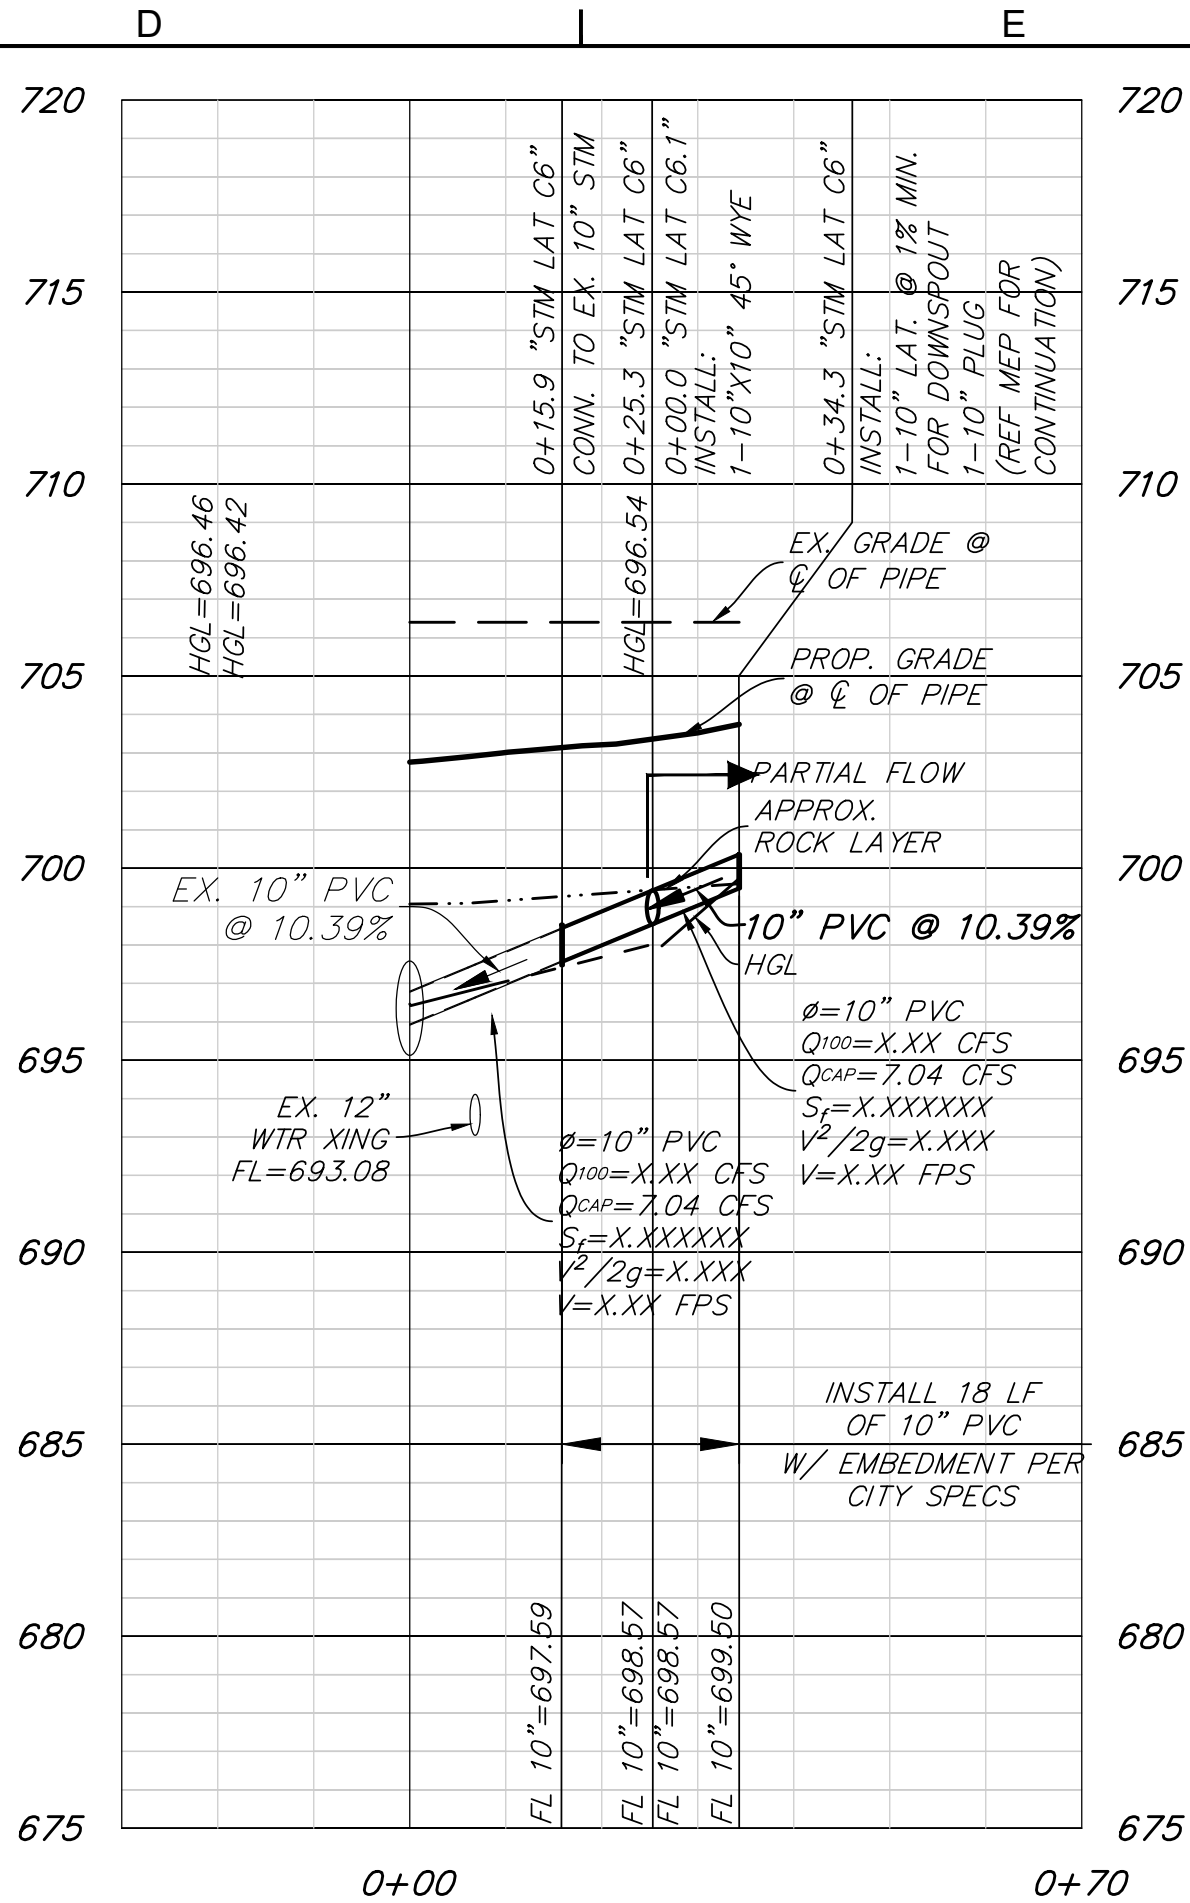

STM LAT C6

H: 1"=20'
V: 1"=5'

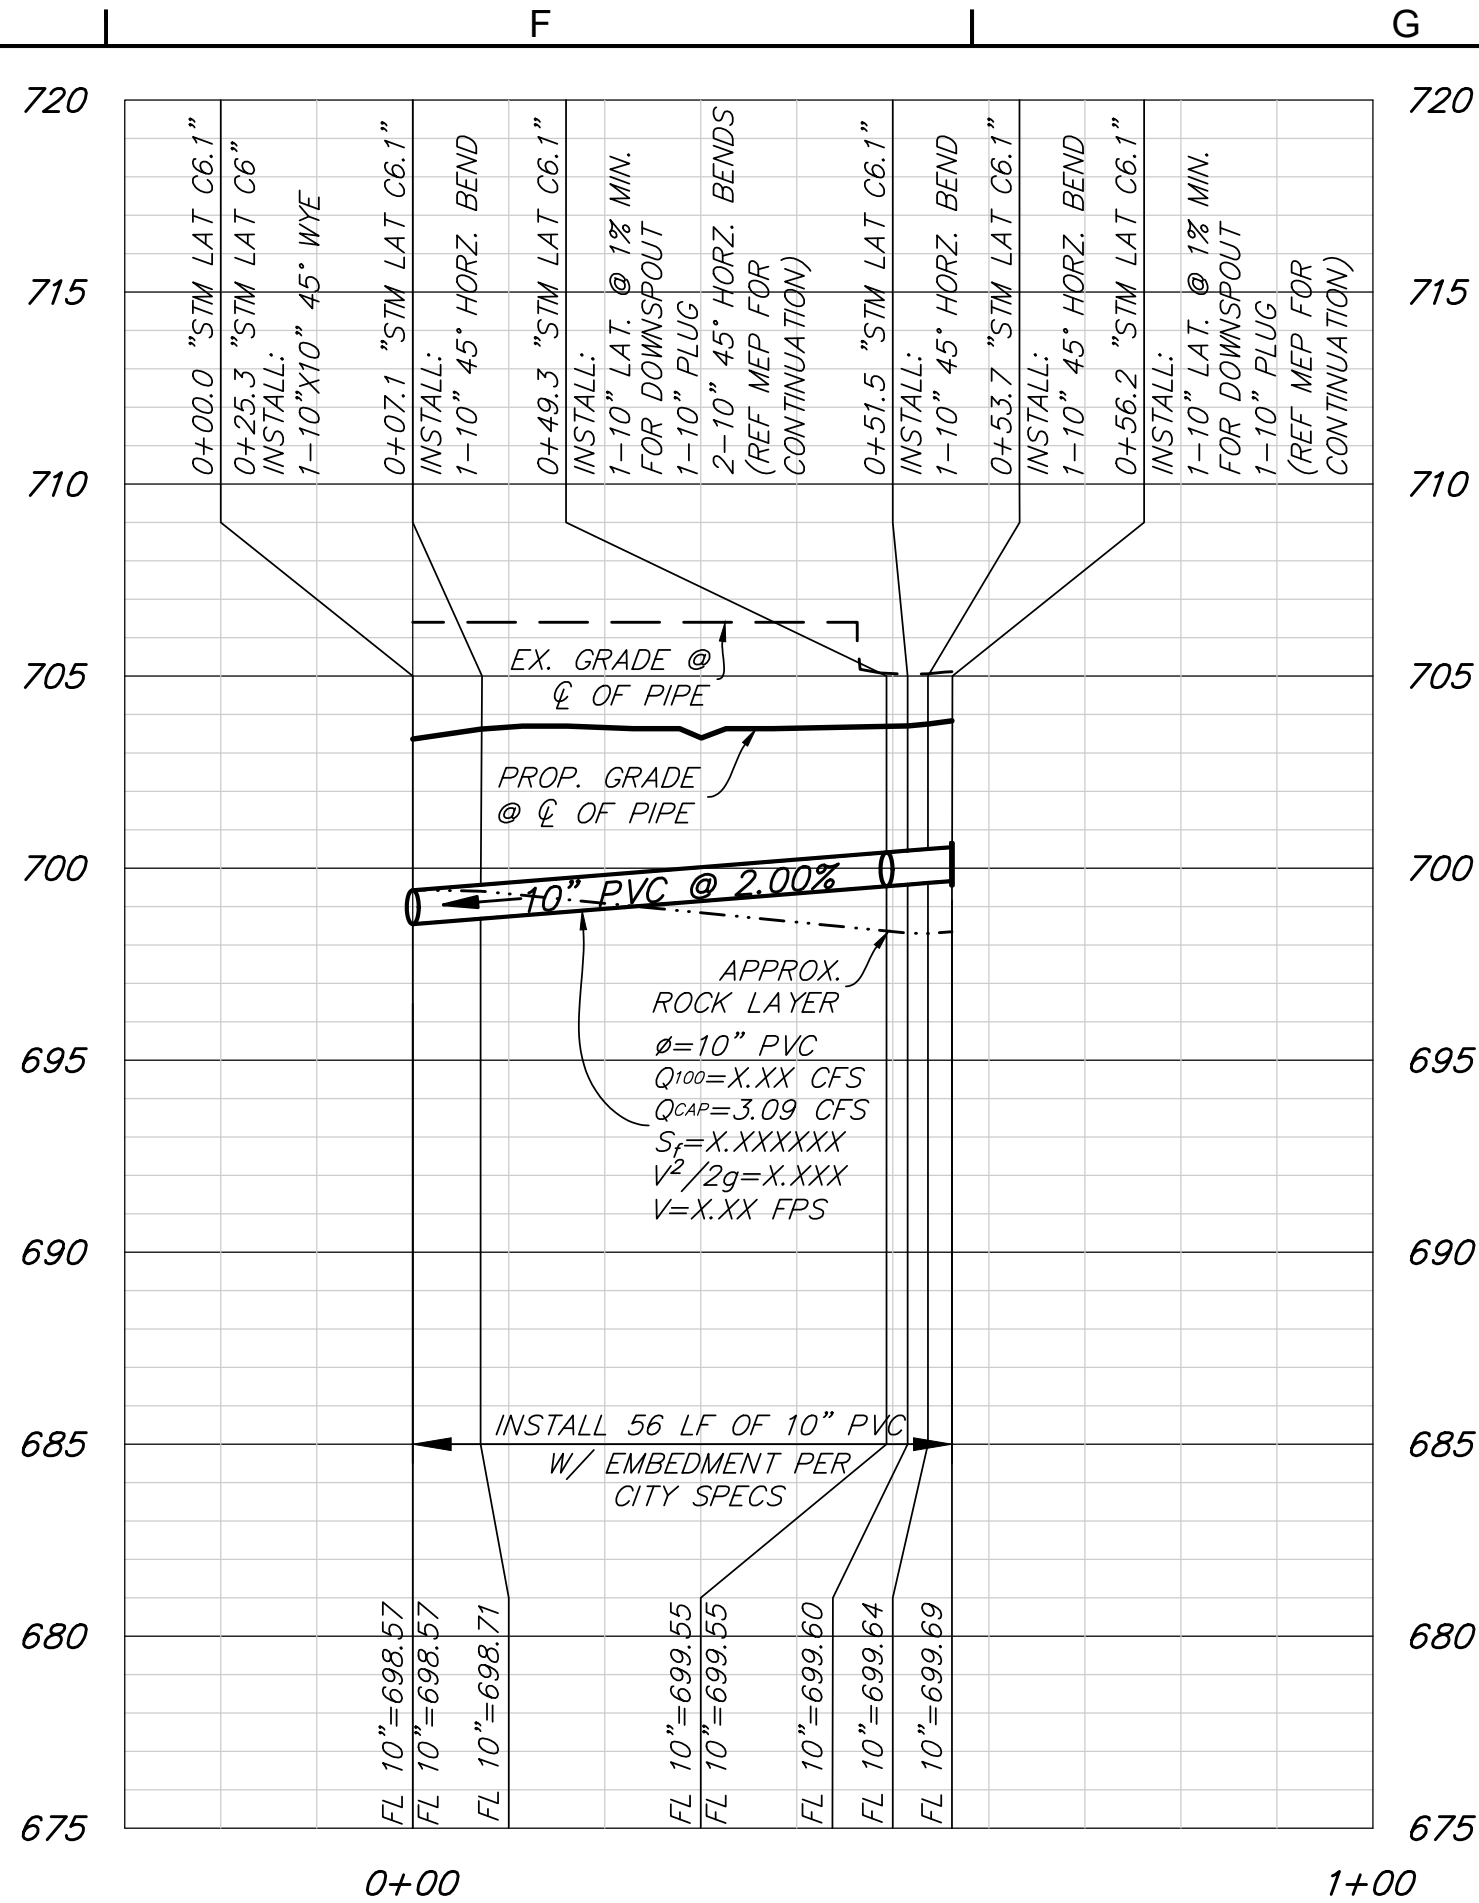

STM LAT C6.1

H: 1"=20'
V: 1"=5'

HALL PARK D1
3010 GAYLORD PARKWAY
FRISCO, COLLIN COUNTY, TEXAS
50% DESIGN DEVELOPMENT

STORM LATERALS C2, C4, C5






PRELIMINARY
NOT FOR CONSTRUCTION,
BIDDING, OR PERMIT PURPOSE.
PREPARED UNDER THE
SUPERVISION OF
DOUGLAS E. BARRILLEAUX
P.E. #91518
ON
03/26/2021

PROJECT: CLIENT: HALL GROUP
DRAWN BY: DTE
DESIGNER: BTD
REVIEWER: DEB
U.S. PROJECT: 18566

SHEET
C09.4

FILE NAME: D1 WATER.DWG
DATE: 03/26/2021
LAST MODIFIED ON: 03/26/2021 1:57 PM
LAST MODIFIED BY: TEB
PLOT DATE: 03/26/2021 1:57 PM

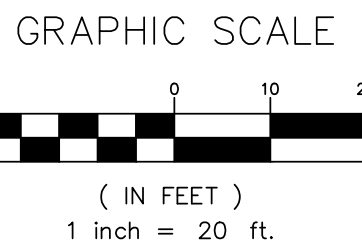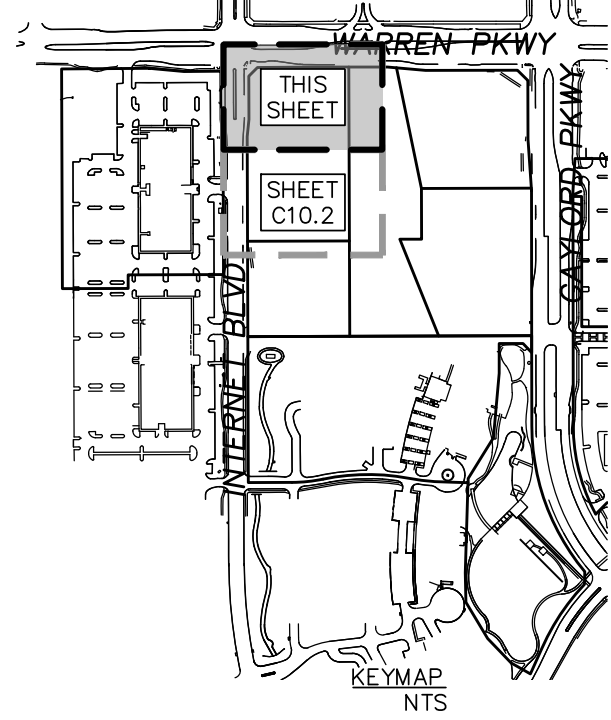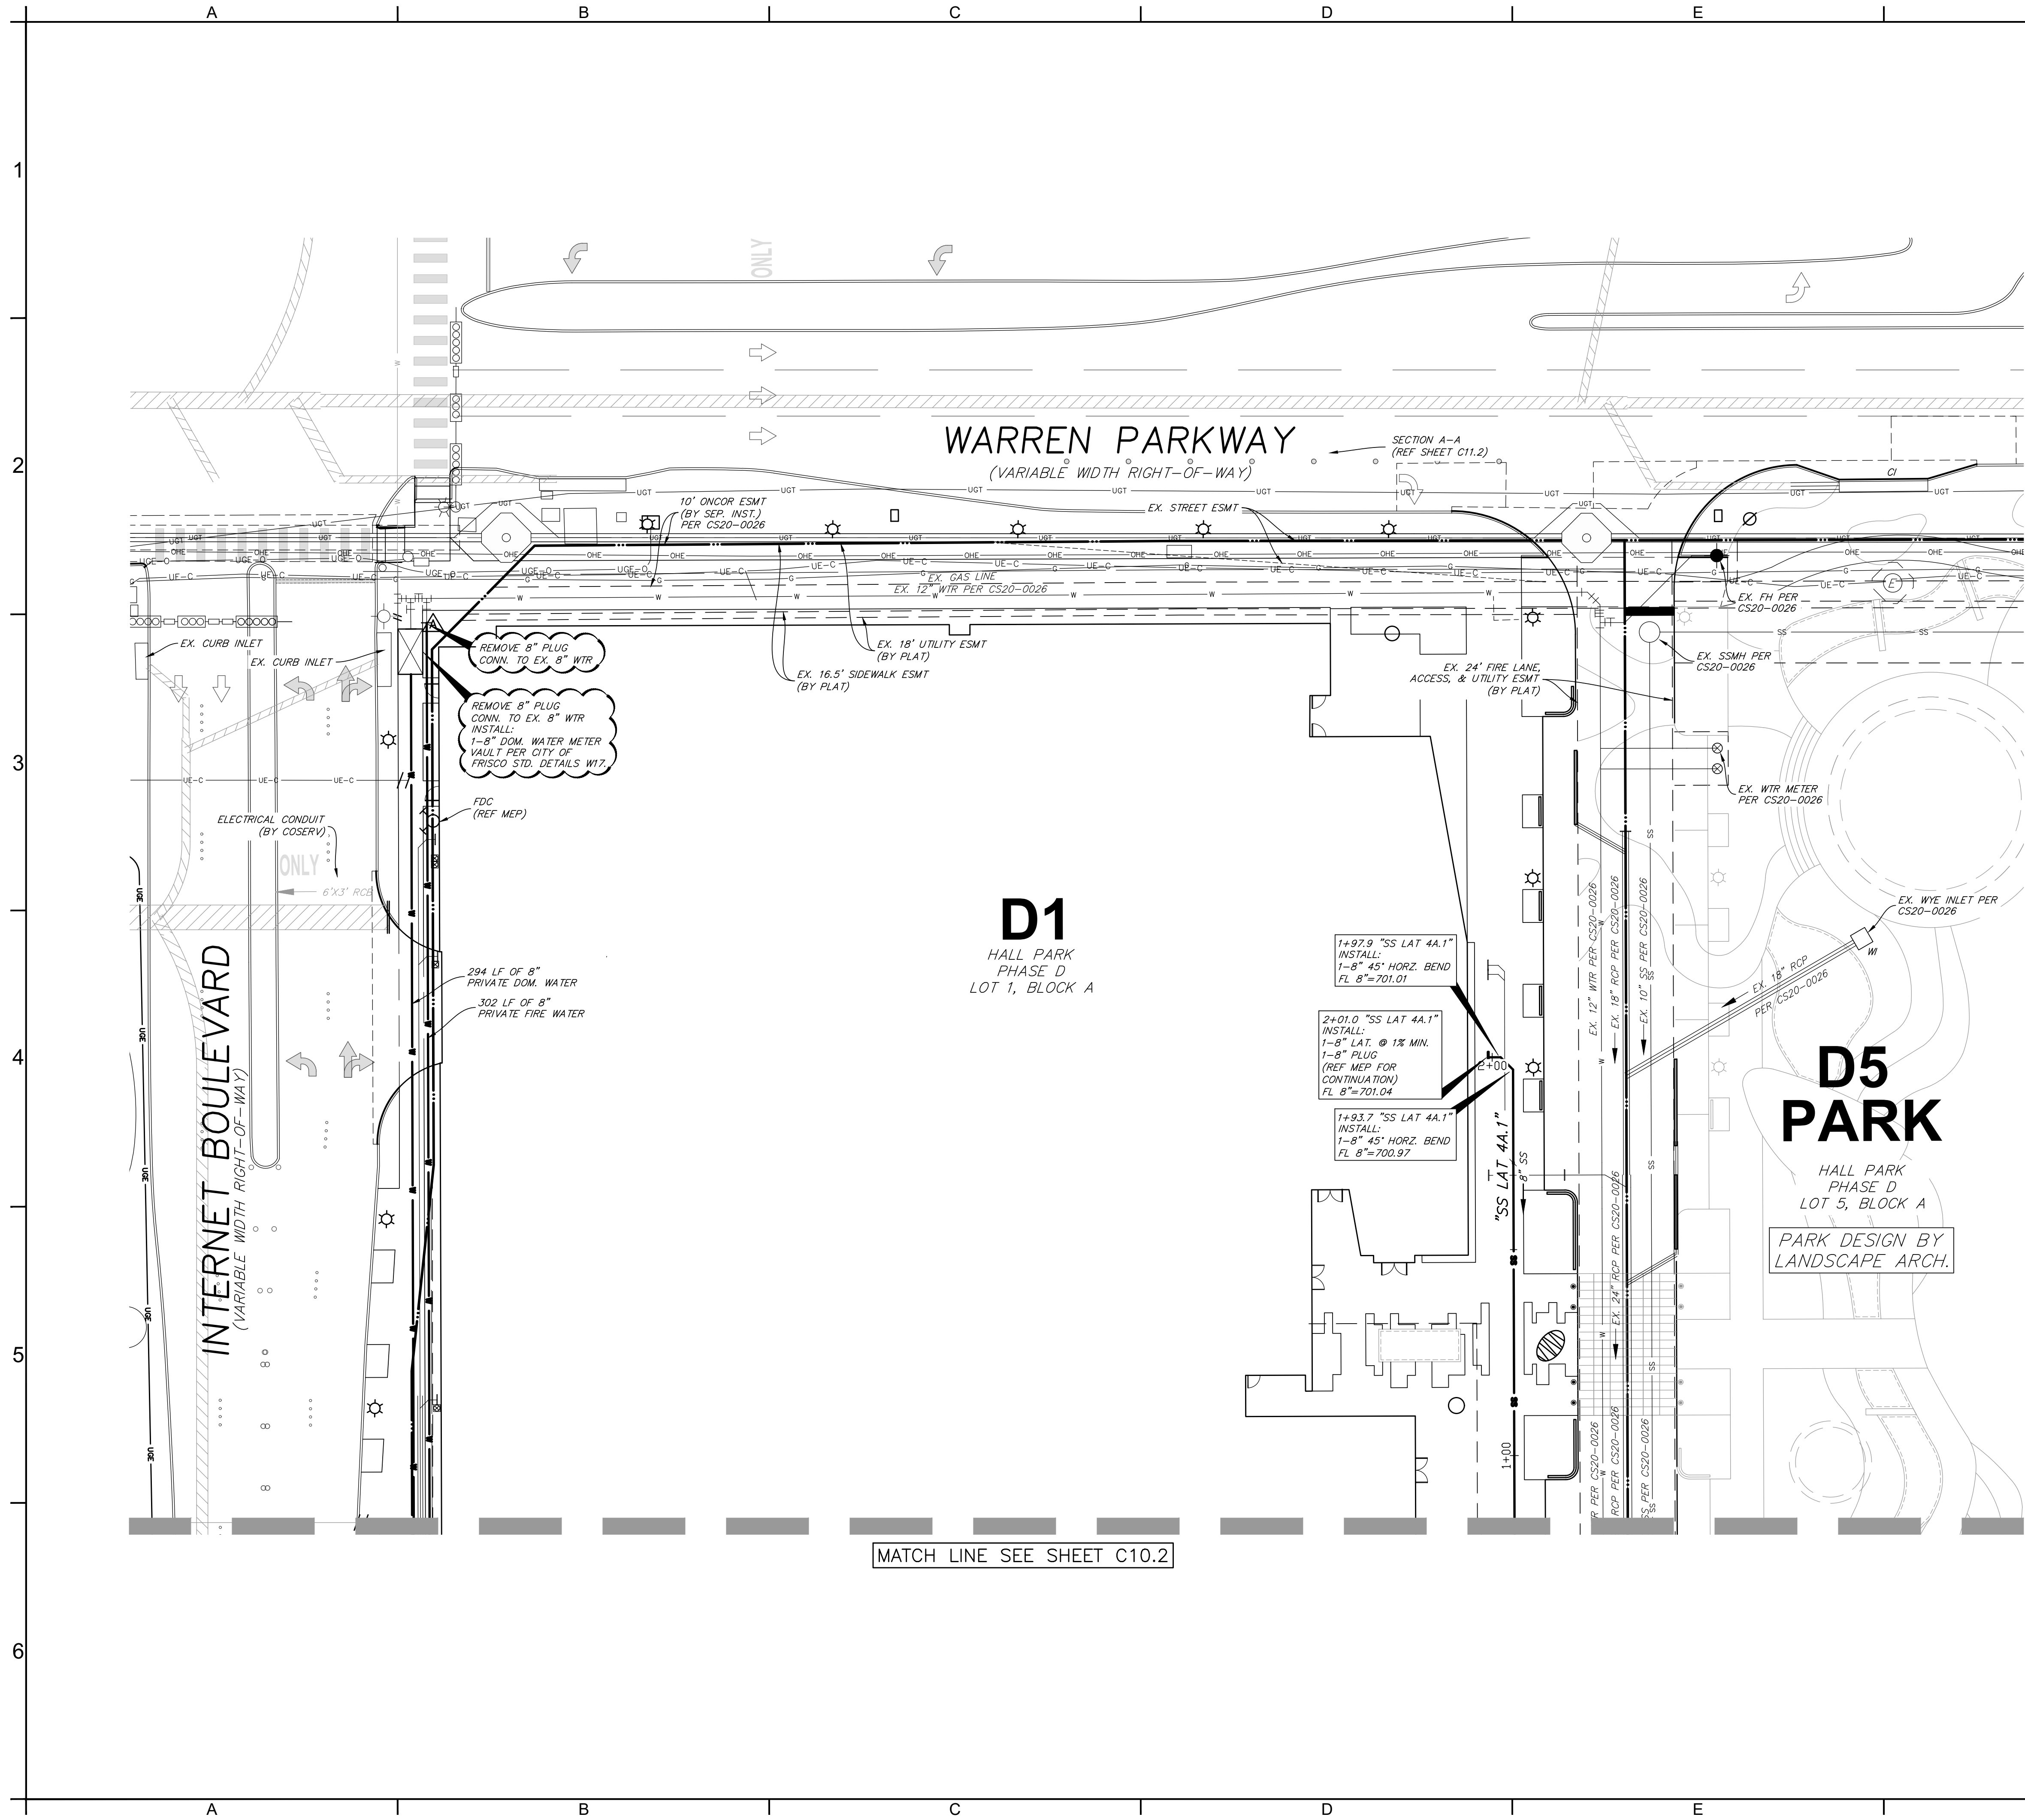

NOTES:

REFER TO SHEET C10.0 FOR WATER & SANITARY SEWER NOTES

UTILITY LEGEND

- | | | | |
|----------|--------------------------|-----|-----------------------|
| --- | PROPERTY LINE | + | EXISTING FIRE HYDRANT |
| -G- | EX. GAS LINE | + | PROPOSED FIRE HYDRANT |
| -OHE- | EX. OVERHEAD ELECTRIC | —/— | CUT & PLUG |
| -UGE- | EX. UNDERGROUND ELECTRIC | CI | GRATE INLET |
| -W- | EX. WATER | CI | CURB INLET |
| -SS- | EX. SANITARY SEWER | JB | JUNCTION BOX |
| -W- | PR. SANITARY SEWER | SW | SIDEWALK |
| -W- | PR. WATER | BFR | BARRIER FREE RAMP |
| --- | EX. STORM | + | EX. LIGHT POLE |
| --- | PR. STORM | + | PR. LIGHT POLE |
| -G/TELE- | PR. GAS/TELEPHONE | + | PR. WATER METER |
| -E- | PR. UNDERGROUND ELECTRIC | + | PR. WATER METER VAULT |
| --- | LIMITS OF WATER FEATURE | + | PR. FDC |
| (S) | EX. SSMH | | |
| (O) | SSMH | | |

WATER METER SCHEDULE

I.D.	TYPE	SIZE	NO.
1	DOMESTIC	8"	1

PRELIMINARY

NOT FOR CONSTRUCTION,
BIDDING, OR PERMIT PURPOSE.

PREPARED UNDER THE
SUPERVISION OF
DOUGLAS E. BARRILLEAUX
P.E.#97518
ON
03/26/2021





HALL PARK D1
3010 GAYLORD PARKWAY
FRISCO, COLLIN COUNTY, TEXAS
50% DESIGN DEVELOPMENT

WATER & SANITARY SEWER PLAN 1

CLIENT: HALL GROUP
DRAWN BY: DTE
DESIGNER: BTD
REVIEWER: DEB
U.S. PROJECT: 18566

SHEET
C10.1

FILE NAME: D1 SANSEW PROFS.DWG
DRAWN BY: DTE
LAST MODIFIED ON: 03/26/2021 3:47 PM
POSTED ON: 03/26/2021 06:01 AM

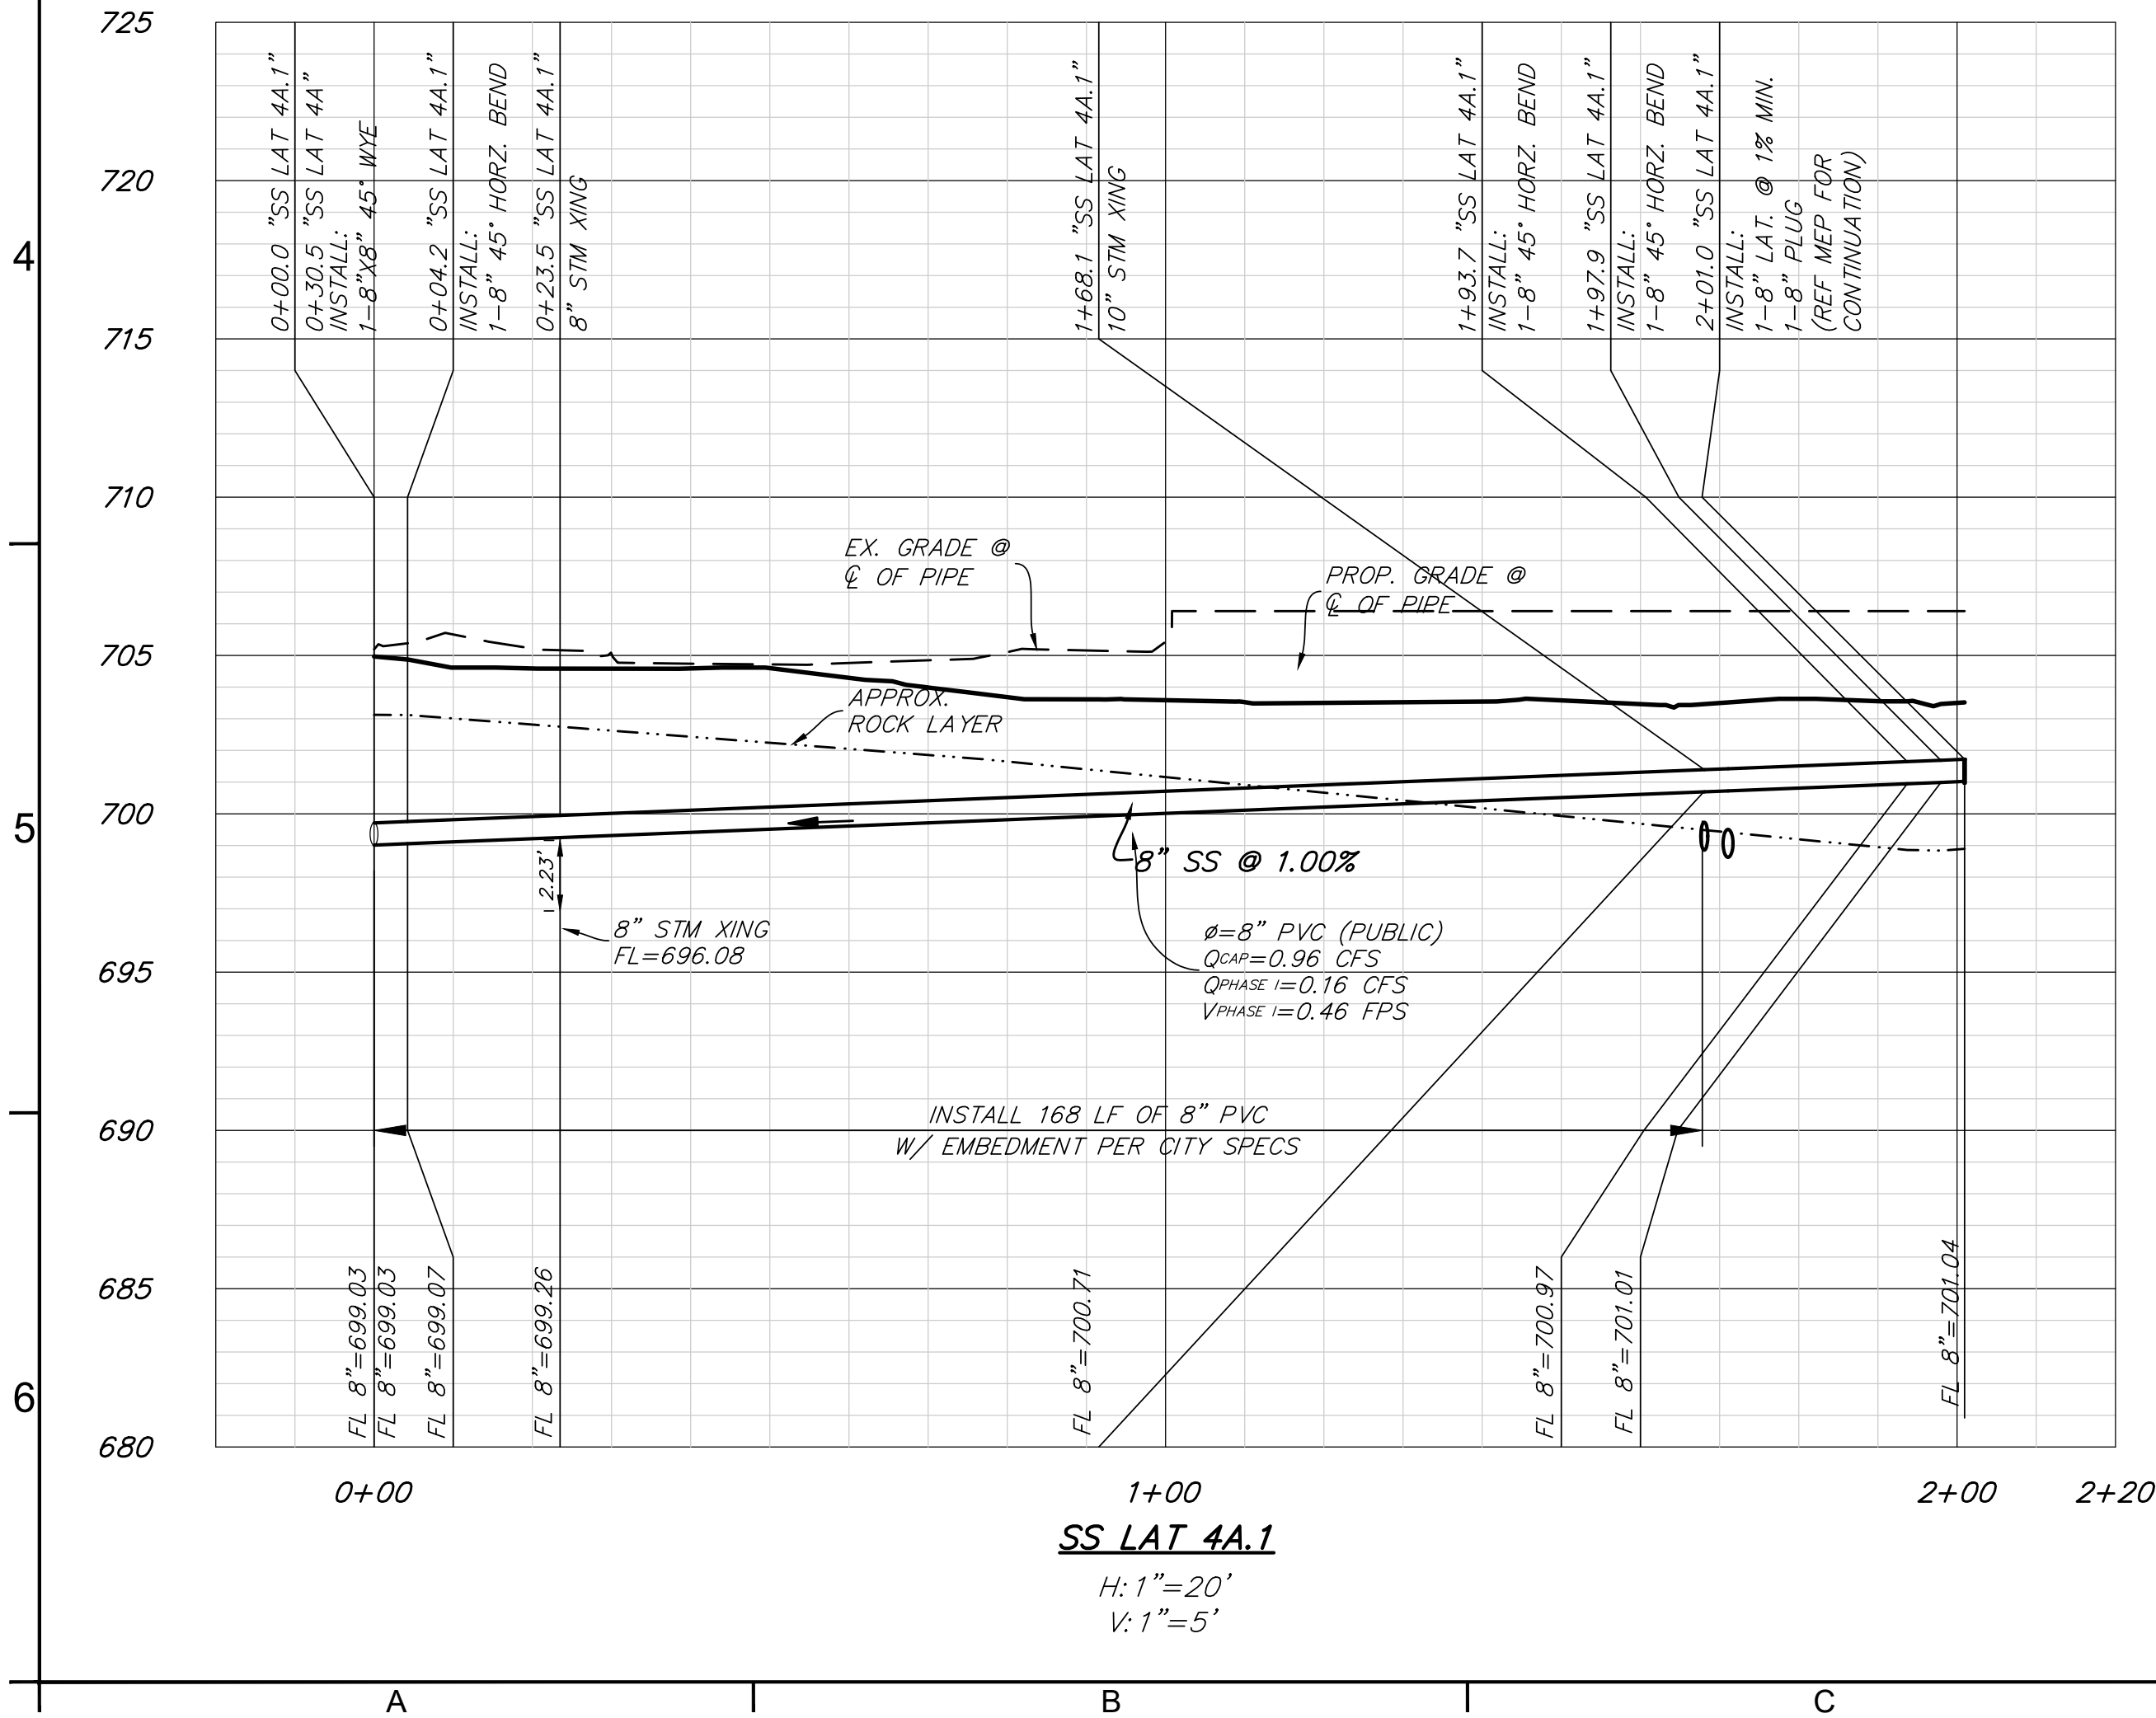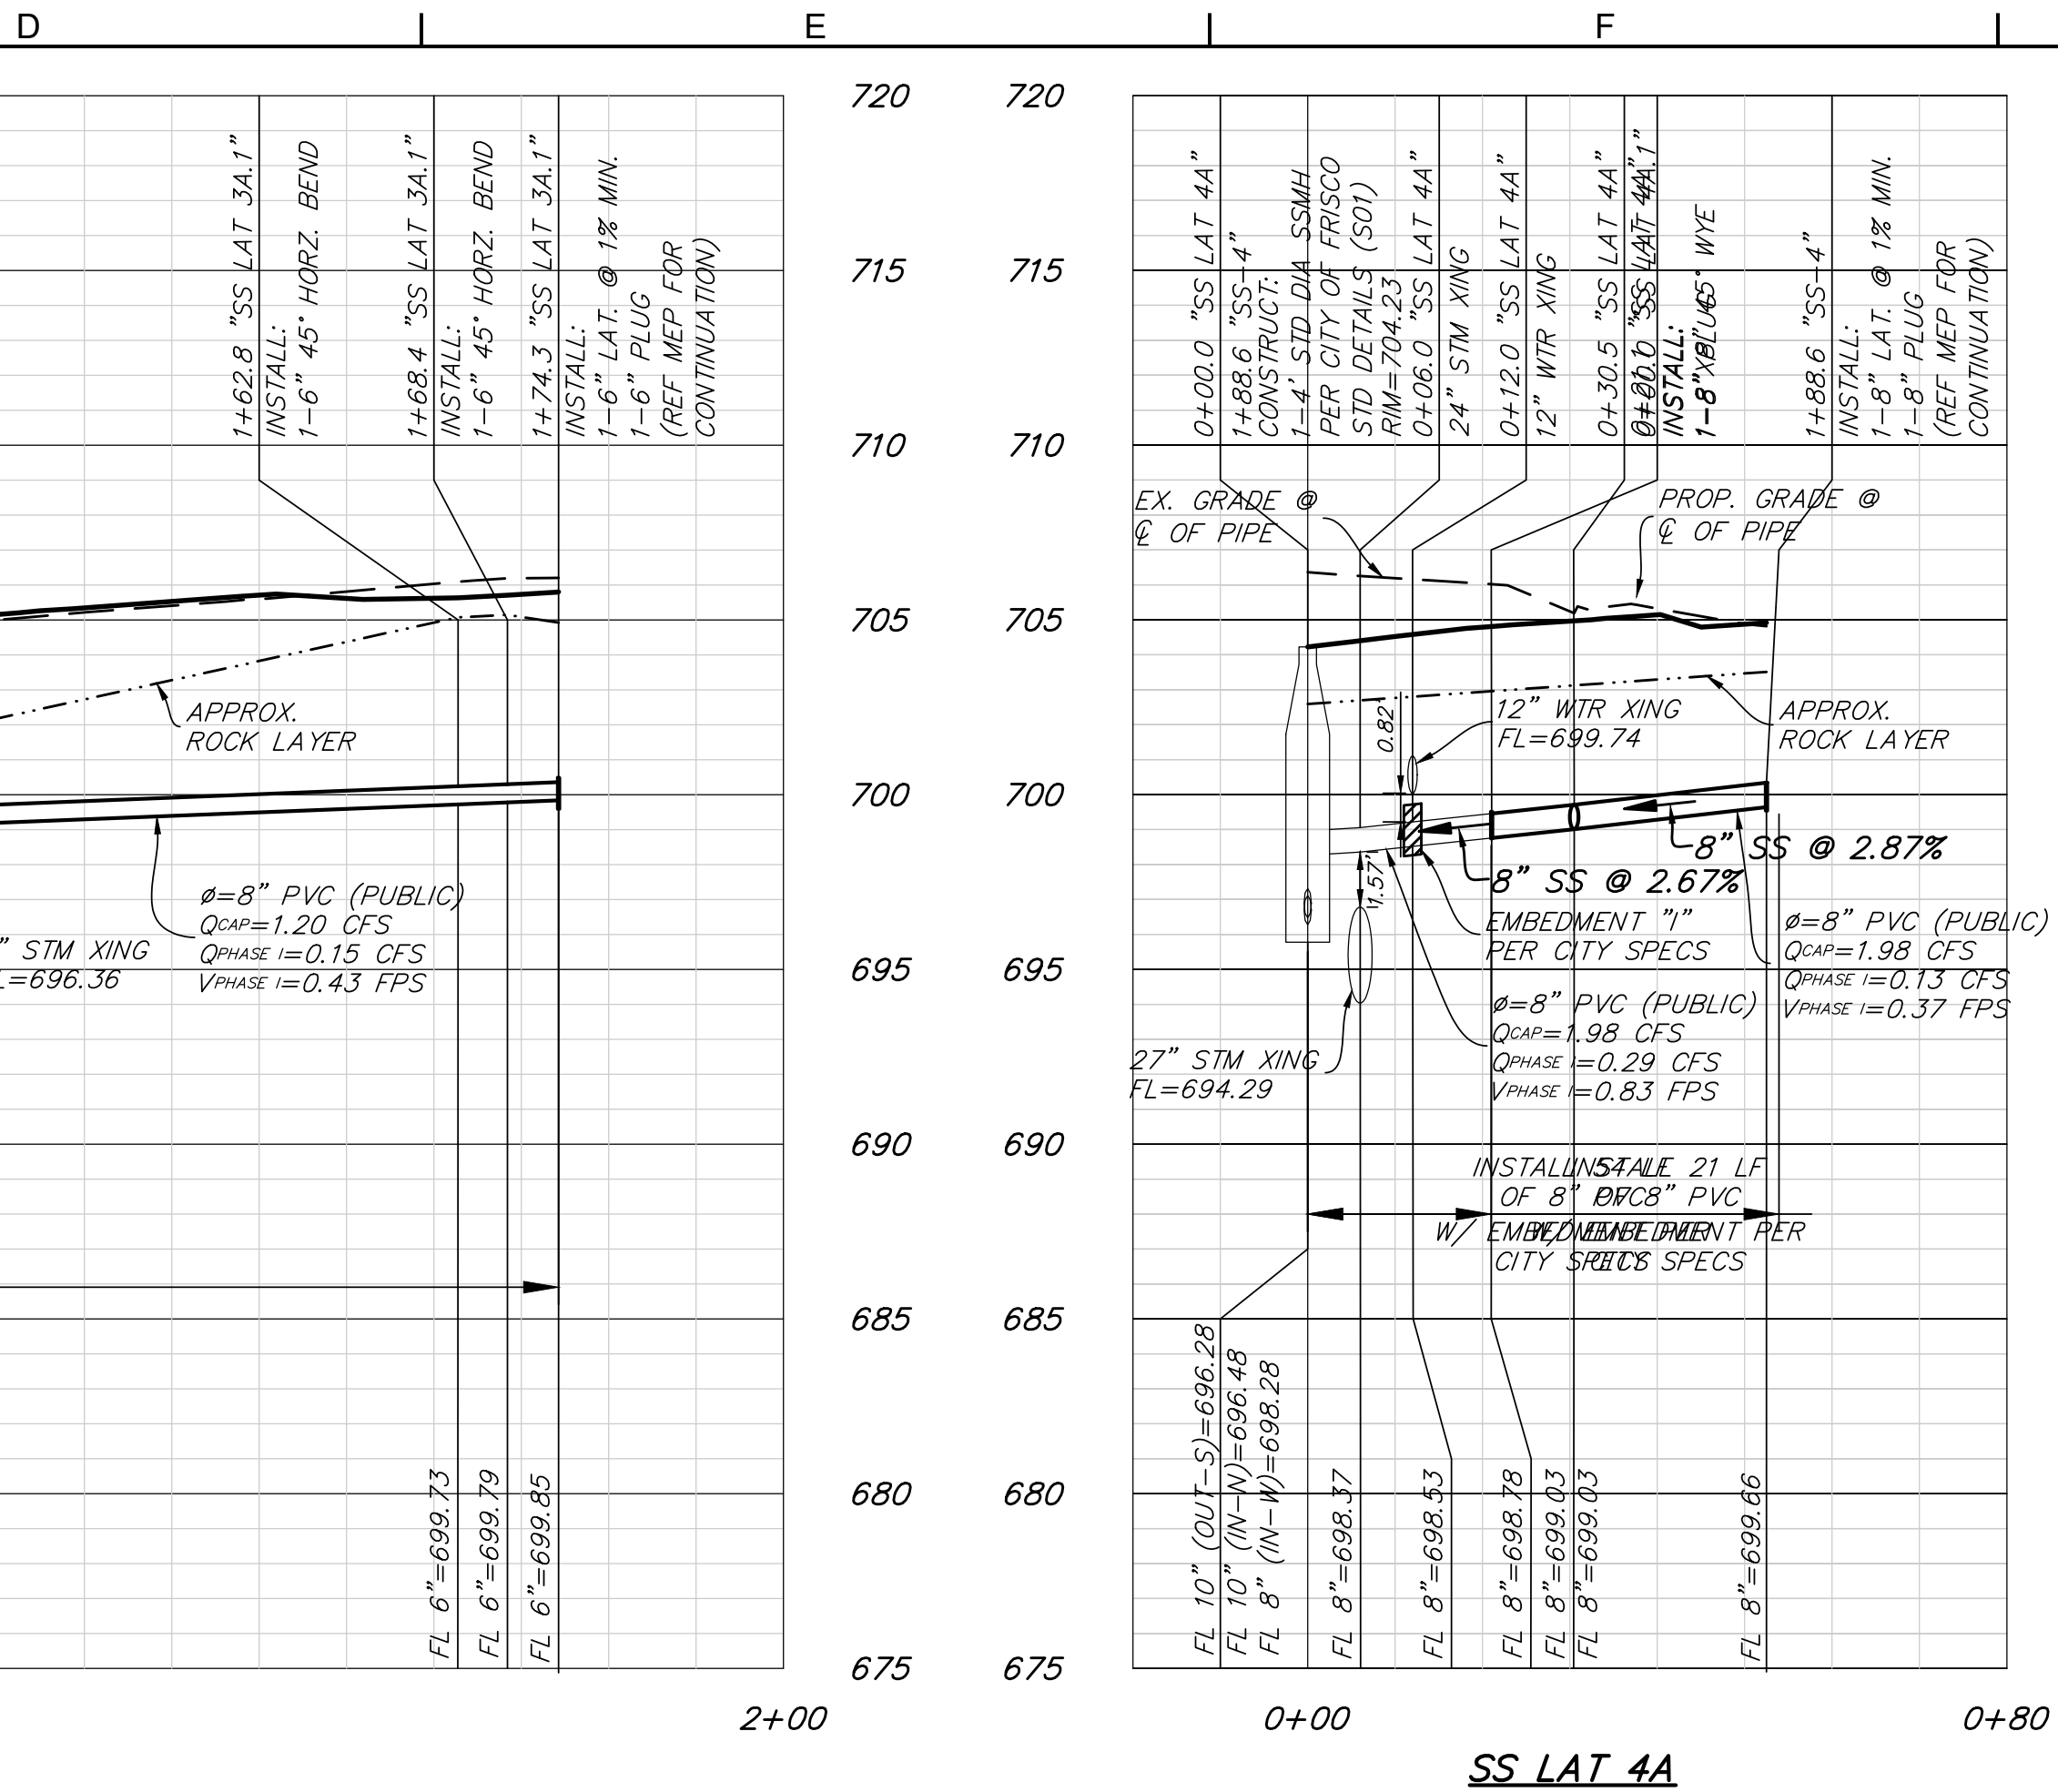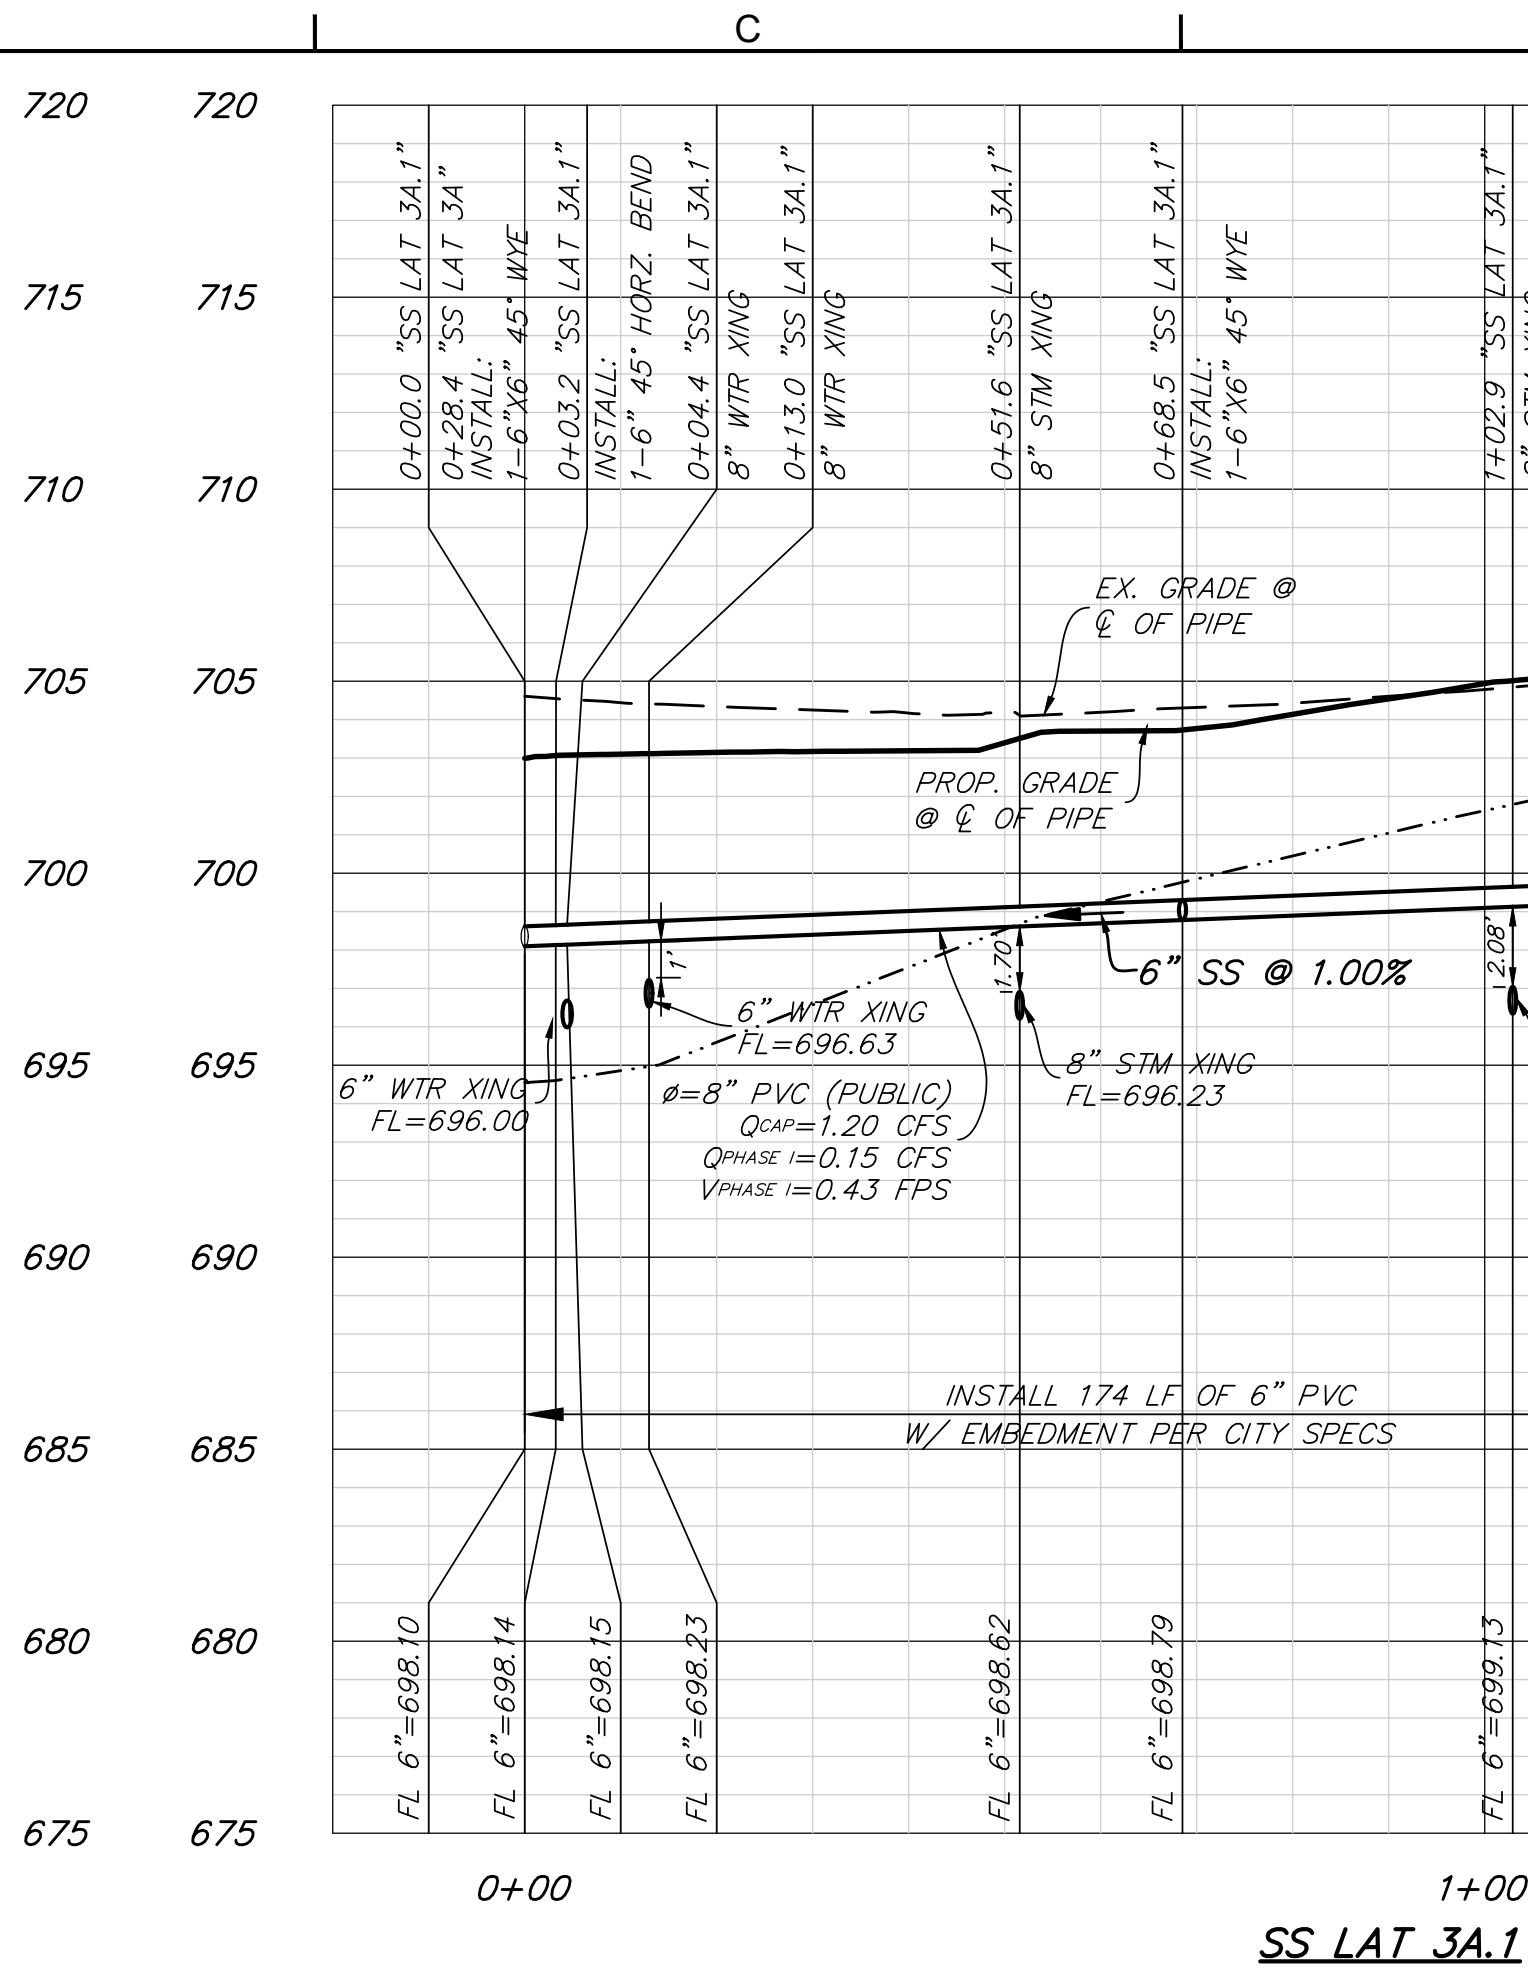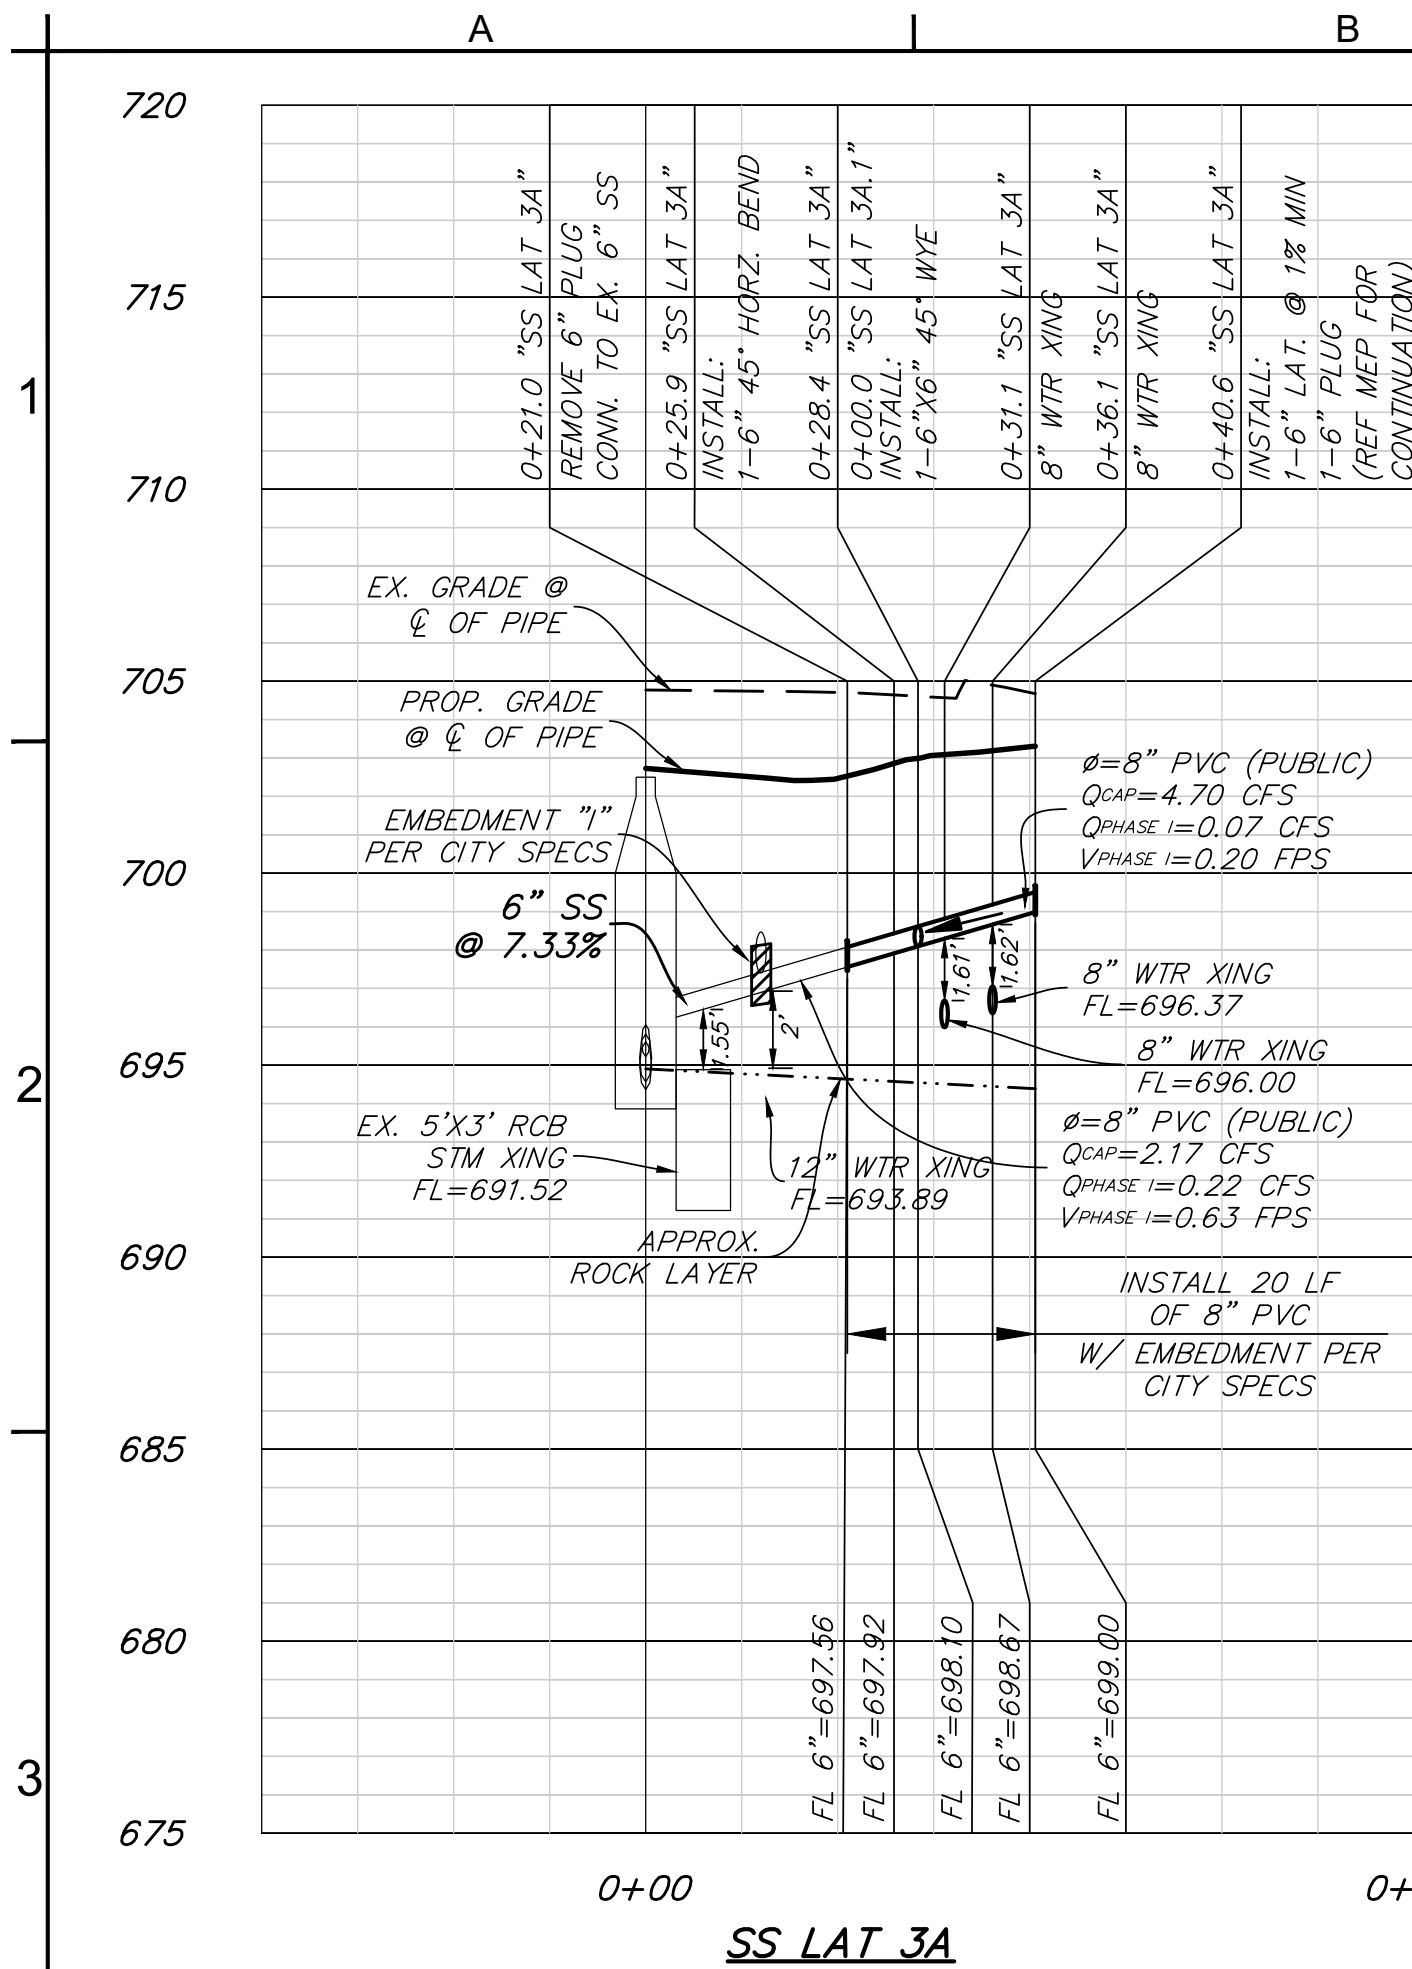

PRELIMINARY
NOT FOR CONSTRUCTION,
BIDDING, OR PERMIT PURPOSE.
PREPARED UNDER THE
SUPERVISION OF
DOUGLAS E. BARRILLEAUX
P.E. # 97618
ON
03/26/2021




HALL PARK D1
3010 GAYLORD PARKWAY
FRISCO, COLLIN COUNTY, TEXAS
50% DESIGN DEVELOPMENT

SANITARY SEWER LATS. 3A, 3A.1, 4A, & 4A.1

CLIENT: HALL GROUP
DRAWN BY: DTE
DESIGNER: BTJ
REVIEWER: DEB
U.S. PROJECT: 18566

SHEET
C10.3

FILE NAME: D1 EROSION.DWG
LAST MODIFIED BY: VERBENT
LAST MODIFIED ON: 3/26/2021 11:35 AM
PLOT DATE: 3/26/2021 10:17 AM

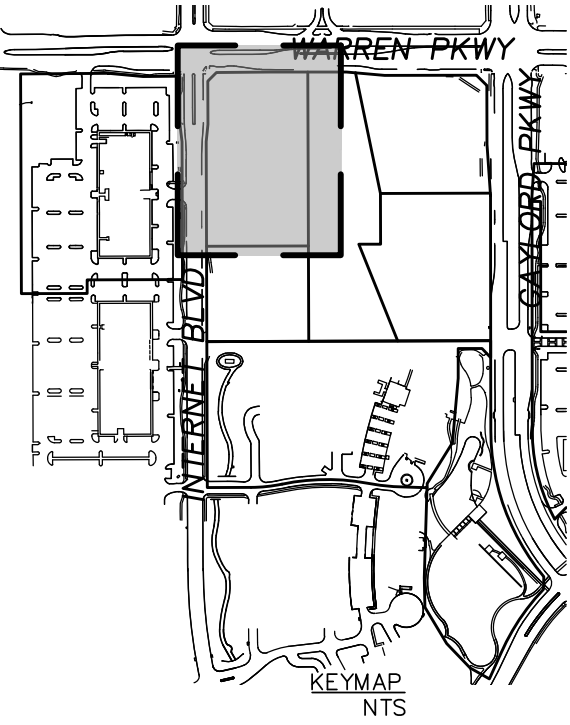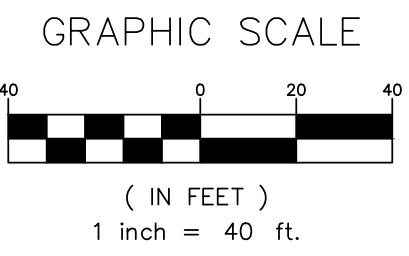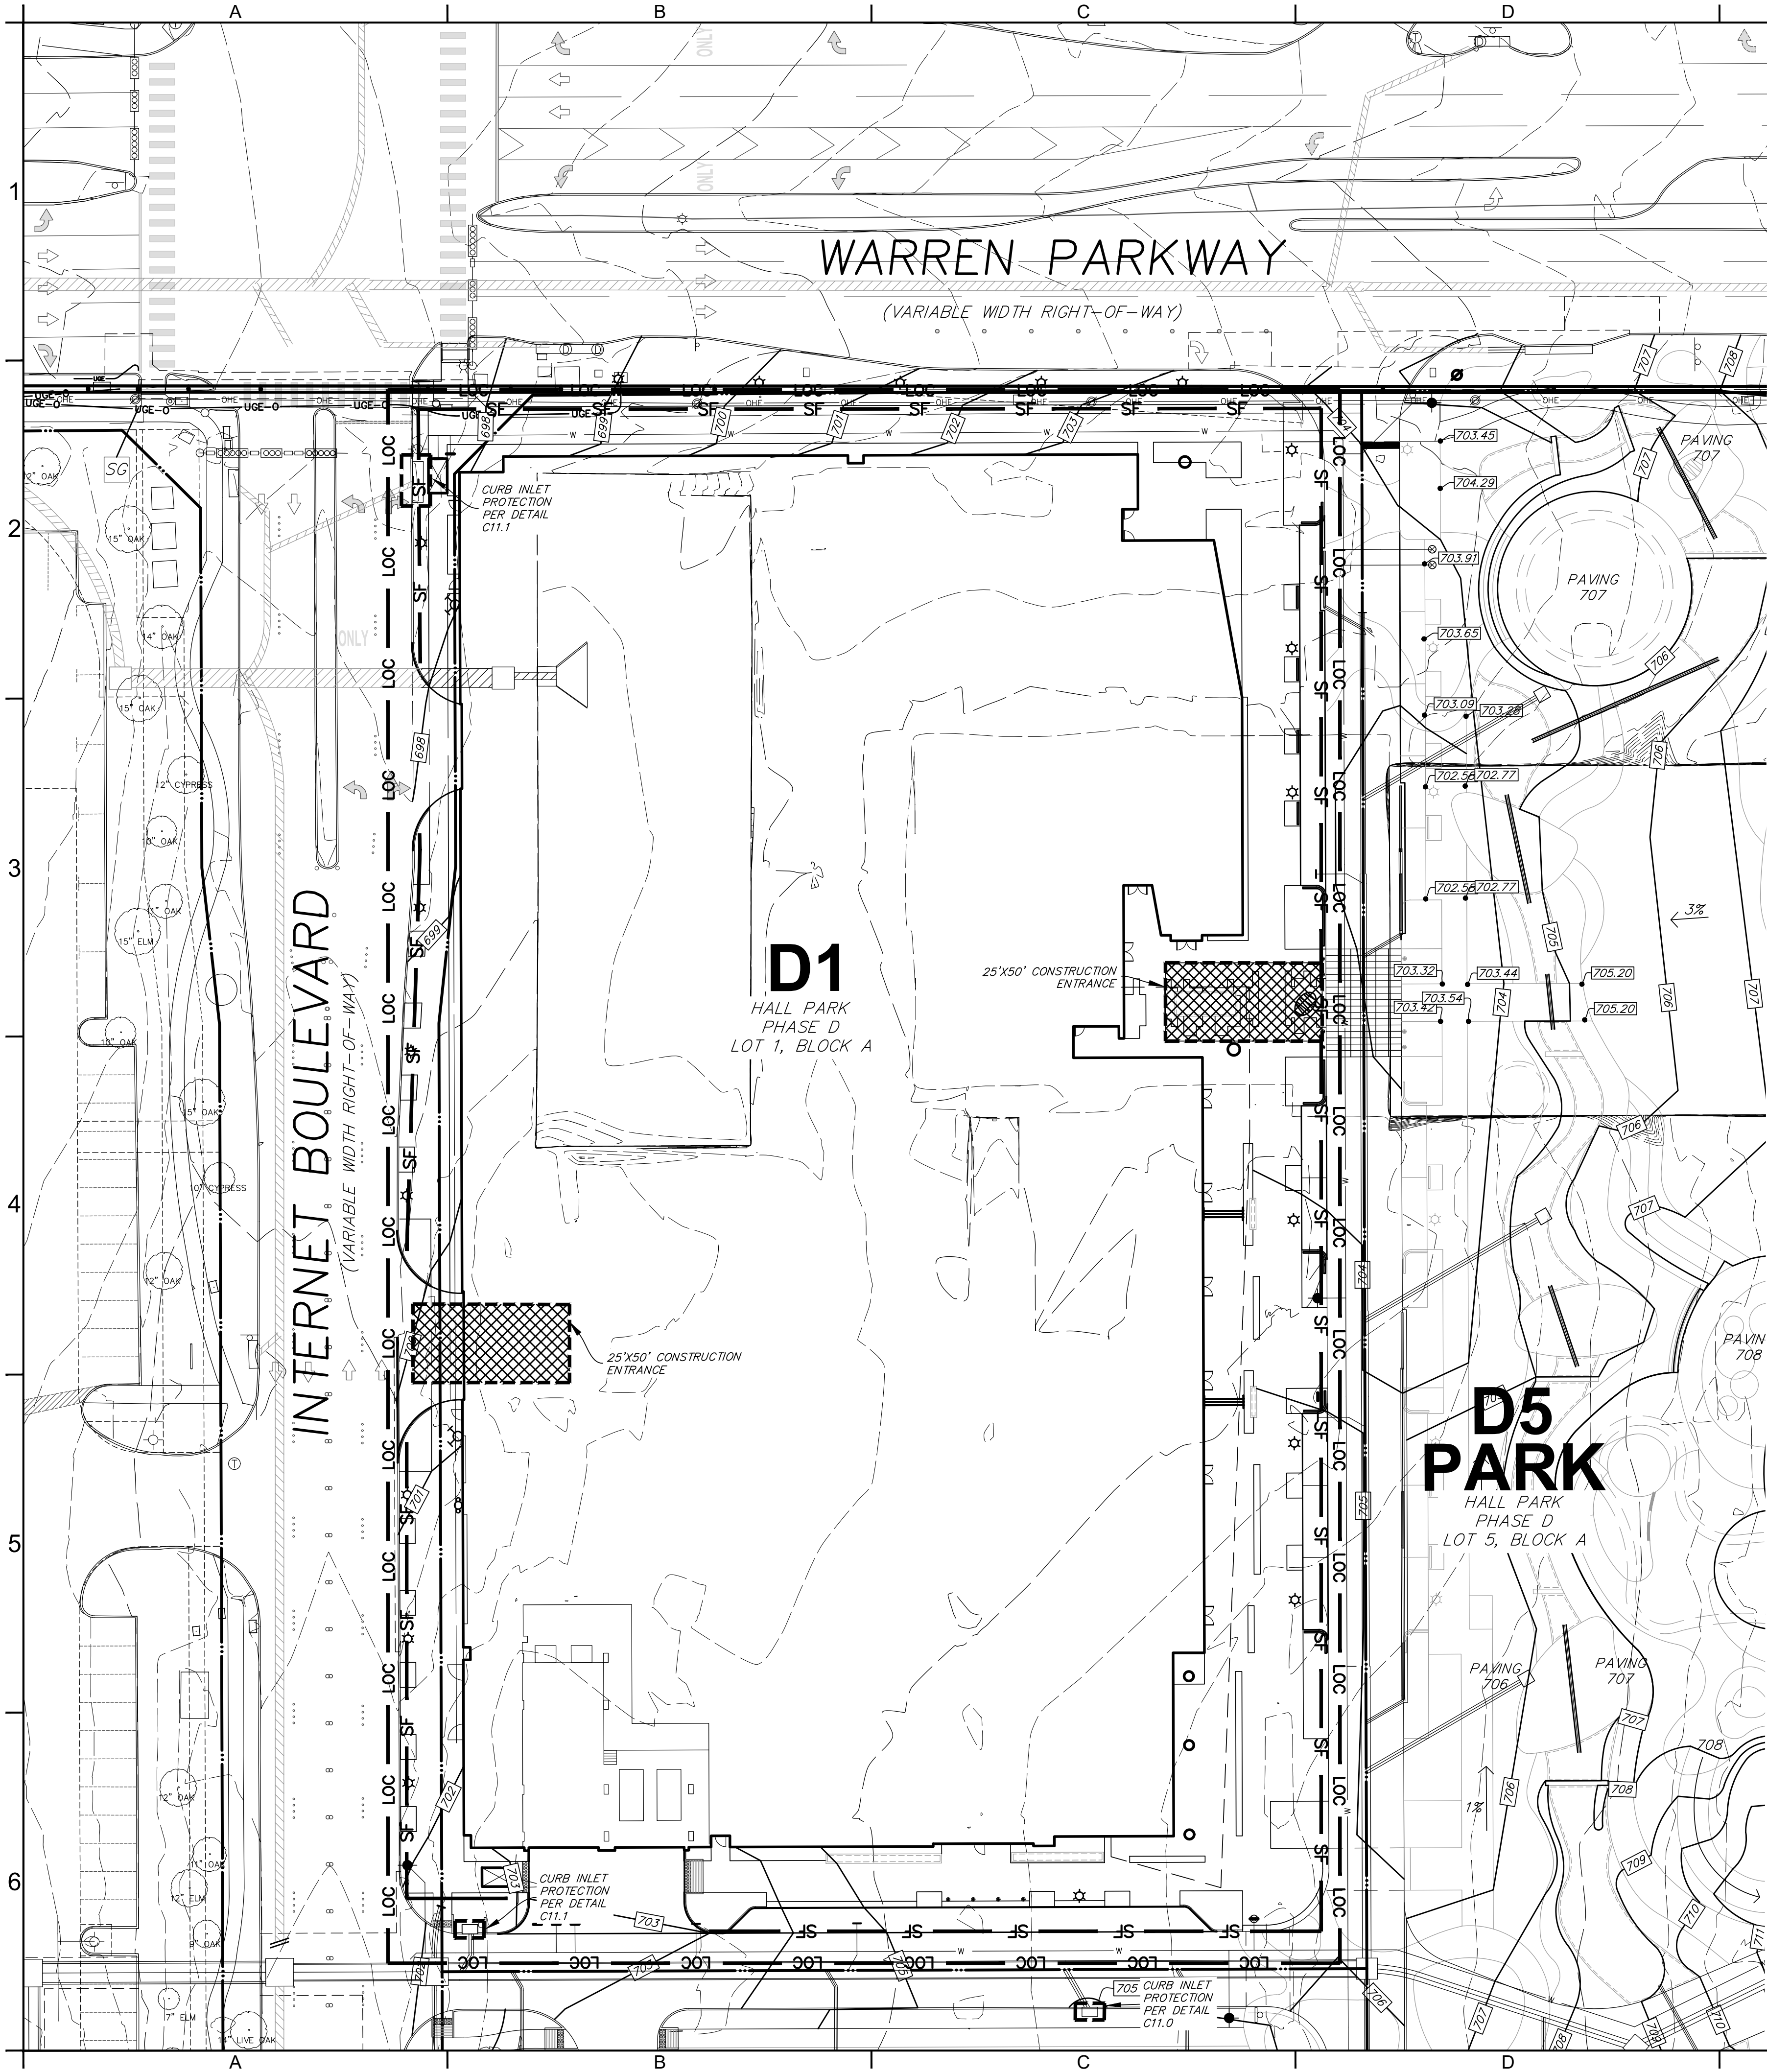

EROSION CONTROL GENERAL NOTES

1. THE EROSION CONTROL PLAN HAS BEEN PREPARED TO PROVIDE MEANS TO PREVENT OR MINIMIZE POLLUTION OF STORM WATER.
2. THE CONSTRUCTION ACTIVITY INCLUDED IN THIS PLAN WILL INCLUDE:
 - A. CLEARING AND GRUBBING
 - B. ROUGH GRADING
 - C. FINAL GRADING
 - D. UTILITY INSTALLATION
 - E. PAVEMENT INSTALLATION
 - F. BUILDING CONSTRUCTION
3. THE TOTAL ESTIMATED LAND AREA TO BE DISTURBED IS 3.50 ACRES.
4. THE ESTIMATED RUNOFF COEFFICIENT UPON COMPLETION OF THE PROJECT IS 0.90.
5. THE STORM WATER EXITING THE SITE DRAINS TO AN EXISTING DRAINAGE SYSTEM MAINTAINED BY THE CITY OF FRISCO.
6. THE SOILS ON THE SITE ARE GENERALLY EXPANSIVE CLAYS.
7. THE CONTRACTOR SHALL PROVIDE AND MAINTAIN EROSION PROTECTION AROUND THE WORK AREA PERIMETER AND AT ALL INLET MOUTHS PRIOR TO COMMENCING WORK AND UNTIL THE WORK AREA HAS BEEN STABILIZED.
8. THE CONTRACTOR WILL REMOVE ALL EXCESS SOIL FROM CONSTRUCTION VEHICLES PRIOR TO EXITING THE SITE.
9. ALL DISTURBED AREAS WHICH WILL NOT BE RE-DISTURBED FOR A MINIMUM OF 21 DAYS MUST BE STABILIZED BY THE CONTRACTOR TO CONTROL EROSION.
10. THE CONTRACTOR SHALL UNDERTAKE PROPER METHODS TO REDUCE DUST GENERATION FROM THE SITE.
11. THE CONTRACTOR MUST COMPLY WITH FEDERAL STATE AND LOCAL REGULATIONS REGARDING SEDIMENT AND EROSION CONTROL.
12. A COPY OF THIS PLAN MUST BE KEPT AT THE CONSTRUCTION FACILITY DURING THE ENTIRE CONSTRUCTION PERIOD.
13. ALL FINISHED GRADES ARE TO BE HYDROMULCHED, SPOT SODDED OR SEEDDED AND WATERED UNTIL GROWTH IS ESTABLISHED ON AND OFF-SITE.
14. A PIT OR WASH OUT BASIN SHALL BE CONSTRUCTED ON-SITE BY THE CONTRACTOR FOR THE "WASH OUT" OF CONCRETE TRUCKS PER NCTCOG SPECIFICATIONS.
15. A BERM OR OTHER SPILL PROTECTION MEASURE SHALL BE USED FOR ANY TEMPORARY FUEL STORAGE TANK ON SITE.
16. IF "SUMP" PUMPS ARE USED TO REMOVE WATER FROM EXCAVATED AREAS, FILTER THE DISCHARGE TO REMOVE SEDIMENT AND OTHER POLLUTANTS BEFORE THE WATER LEAVES THE SITE.
17. TO PREVENT DAMAGE TO VEGETATION IN DOWNSTREAM WATER COURSES, LIMIT ANY PROPOSED LIME STABILIZATION OPERATIONS TO THAT WHICH CAN BE MIXED AND COMPACTED BY THE END OF EACH WORK DAY. GEOTEXTILE FABRIC IS NOT EFFECTIVE IN FILTERING LIME SINCE THE GRAIN SIZE IS SMALLER THAN THE OPENING IN THE FABRIC.
18. VEHICLE PARKING AREAS, STAGING AREAS, STOCKPILES, SPOILS, ETC. SHALL BE LOCATED SUCH THAT THEY WILL NOT ADVERSELY AFFECT STORM WATER QUALITY. OTHERWISE, COVERING OR ENCLOSING THE AREAS WITH PROTECTIVE MEASURES WILL BE NECESSARY.
19. STORE ALL TRASH AND BUILDING MATERIALS WASTE IN AN ENCLOSURE UNTIL PROPER DISPOSAL AT THE APPROPRIATE OFF-SITE FACILITIES.
20. TRACKING OF SEDIMENT OFF SITE BY TRUCK TRAFFIC SHALL BE HANDLED THROUGH REGULAR CLEANING.
21. INSPECTIONS SHALL BE CONDUCTED BY THE PERMITEE ONCE EVERY 2 WEEKS AND WITHIN 24 HOURS AFTER A STORM EVENT OF 0.5 INCHES OR MORE. THE INSPECTIONS WILL INCLUDE:
 - A. DISTURBED AREAS OF THE SITE THAT HAVE NOT BEEN STABILIZED,
 - B. AREAS USED FOR STORAGE OF MATERIALS THAT ARE EXPOSED TO PRECIPITATION,
 - C. STRUCTURAL CONTROL MEASURES,
 - D. LOCATIONS WHERE VEHICLES ENTER OR EXIT THE SITE, AND
 - E. IDENTIFICATION OF MEASURES THAT NEED TO BE MAINTAINED, MODIFIED OR ADDED TO CORRECT PROBLEMS.
22. CONTRACTOR SHALL PREVENT THE DISCHARGE OF BUILDING MATERIALS, LIME, CEMENT, CONCRETE, ASPHALT, AND MORTAR TO THE MS4s OR TO THE WATERS OF THE UNITED STATES.
23. PERMANENTLY STABILIZE EXPOSED SOIL WITHIN AND ADJACENT TO THE SITE, THAT IS DISTURBED BY VEHICLES, GRADING AND OTHER CONSTRUCTION ACTIVITIES.
24. CONTAIN ALL RUNOFF FROM MATERIAL USED IN SUBGRADE STABILIZATION.
25. MATERIAL STOCKPILES SHALL BE COVERED BY PLASTIC OR SURROUNDED BY EROSION CONTROL STRUCTURES TO CONTROL SEDIMENT RELEASES.
26. CONTRACTOR TO REFER TO LANDSCAPE PLANS FOR ALL TREE PROTECTION.
27. CONTRACTOR TO INSTALL GRAVEL CURB INLET SEDIMENT FILTER AT CLOSEST DOWNSTREAM INLET IF NECESSARY TO PREVENT THE PROJECTS SEDIMENT FROM ENTERING THE STORM SYSTEM.
28. CONTRACTOR TO REFER TO THE LANDSCAPE ARCHITECT FOR ALL TREE PROTECTION/REMOVAL FOR THE ENTIRE DEVELOPMENT.

NOTE:
NO STEEL POSTS ALLOWED IN RIGHT-OF-WAY

LEGEND

- | | |
|--|--------------------------------|
| | PROPOSED SILT FENCE |
| | PROP. LIMITS OF CONSTRUCTION |
| | INLET PROTECTION |
| | EX. CONTOUR |
| | PR. CONTOUR |
| | PROPOSED CONSTRUCTION ENTRANCE |
| | STRAW BALE CHECK DAM |

U.S. PROJECT: 18566		SHEET TITLE:		EROSION CONTROL PLAN	
REVIEWER: DEB		PROJECT:			
DESIGNER: BTD		HALL PARK D1 3010 GAYLORD PARKWAY FRISCO, COLLIN COUNTY, TEXAS 50% DESIGN DEVELOPMENT			
DRAWN BY: DTE					
CLIENT: HALL GROUP					
C11.0		PRELIMINARY			
SHEET		NOT FOR CONSTRUCTION, BIDDING, OR PERMIT PURPOSE.			
		PREPARED UNDER THE SUPERVISION OF DOUGLAS E. BARRILLEAUX P.E.# 97518 ON 03/26/2021			
		 URBAN STRUCTURE 8440 Walnut Hill Lane, Suite 905 Dallas, Texas 75231 Firm Registration #F-13465			
		NO.		DATE	






TEL: 214-295-5775
www.urbanstructure.com

URBAN STRUCTURE

8140 Walnut Hill Lane, Suite 905
Dallas, Texas 75231
Firm Registration #F-5345

HALL PARK D1
3010 GAYLORD PARKWAY
FRISCO, COLLIN COUNTY, TEXAS
50% DESIGN DEVELOPMENT


EROSION CONTROL PLAN

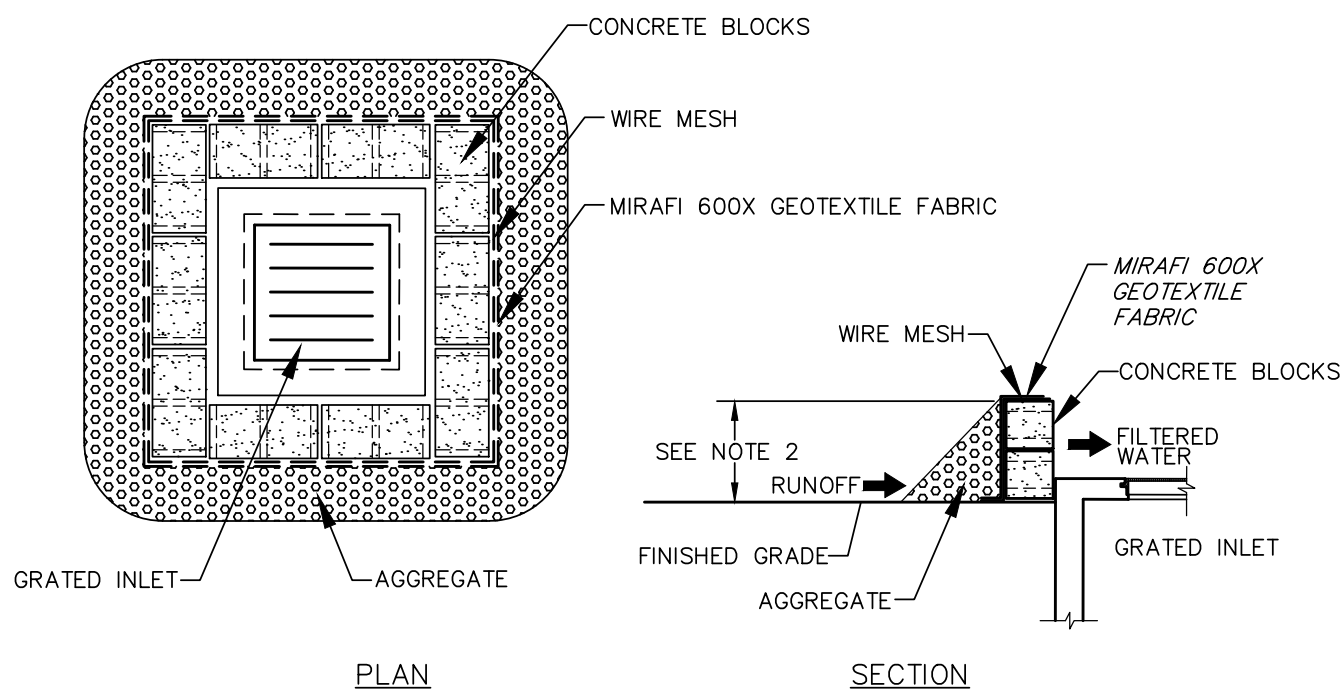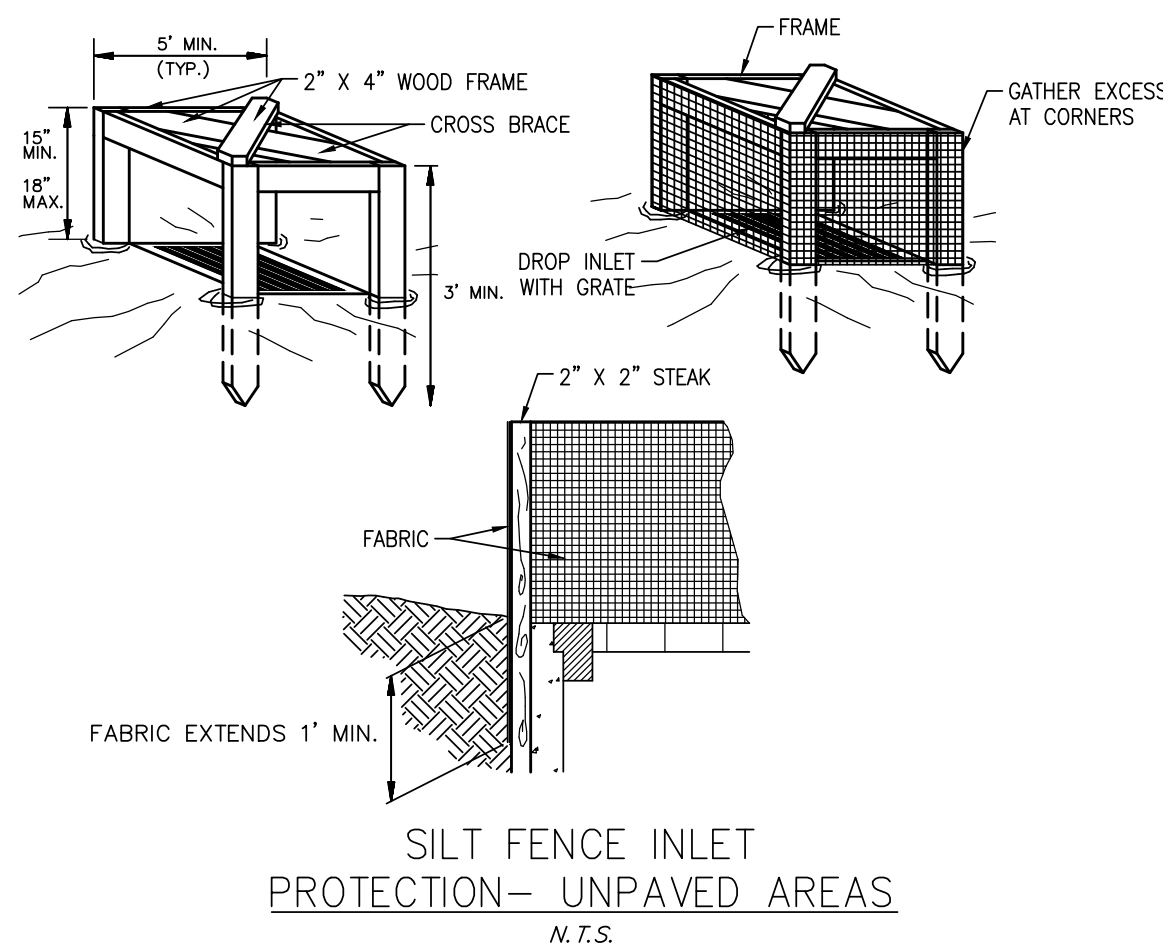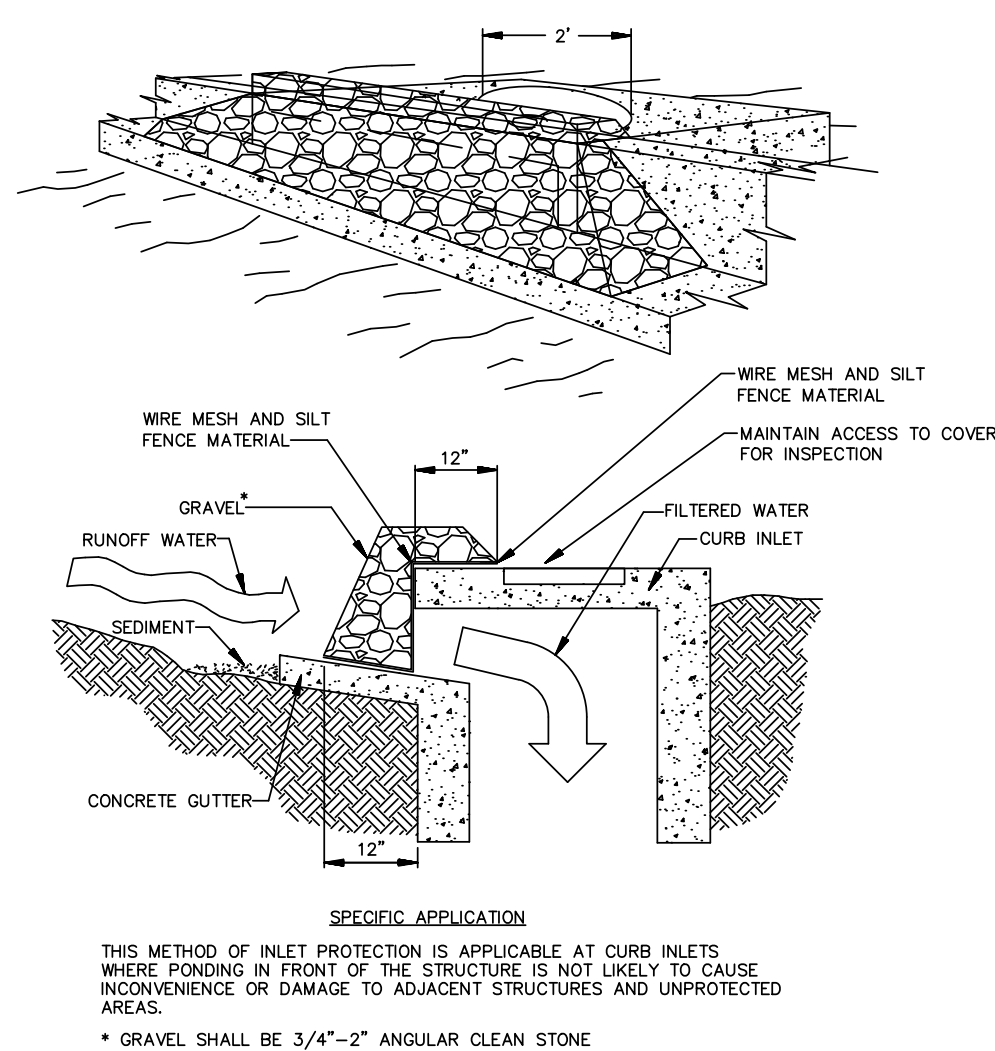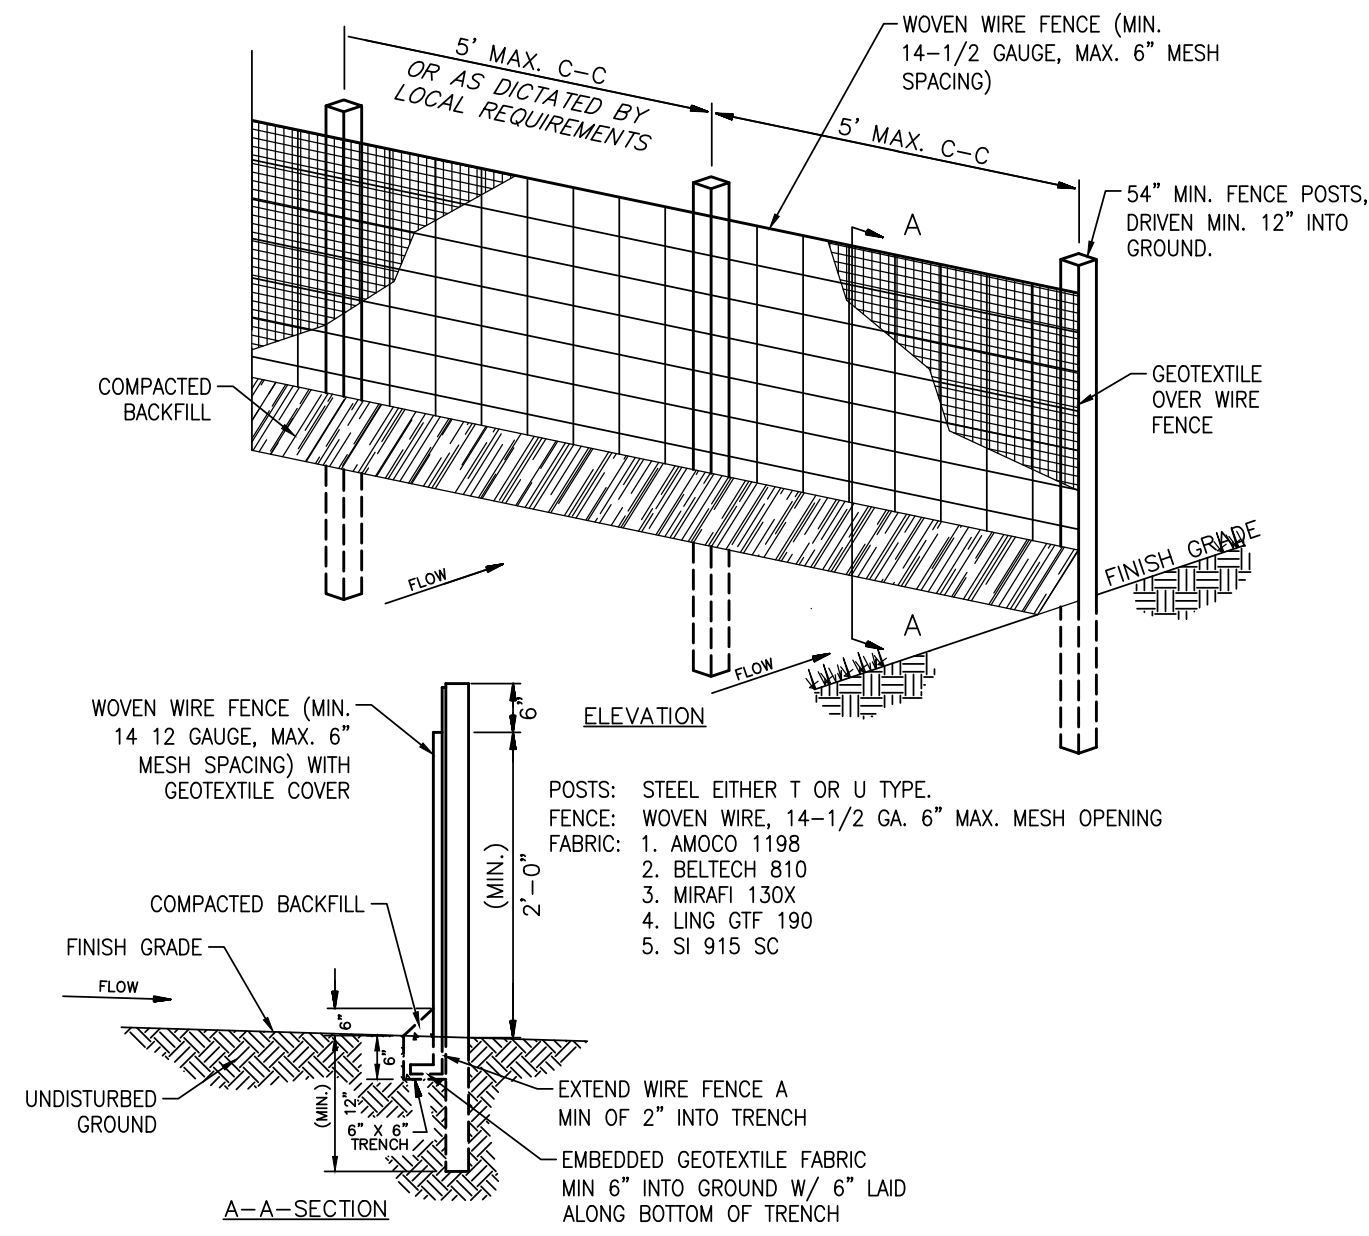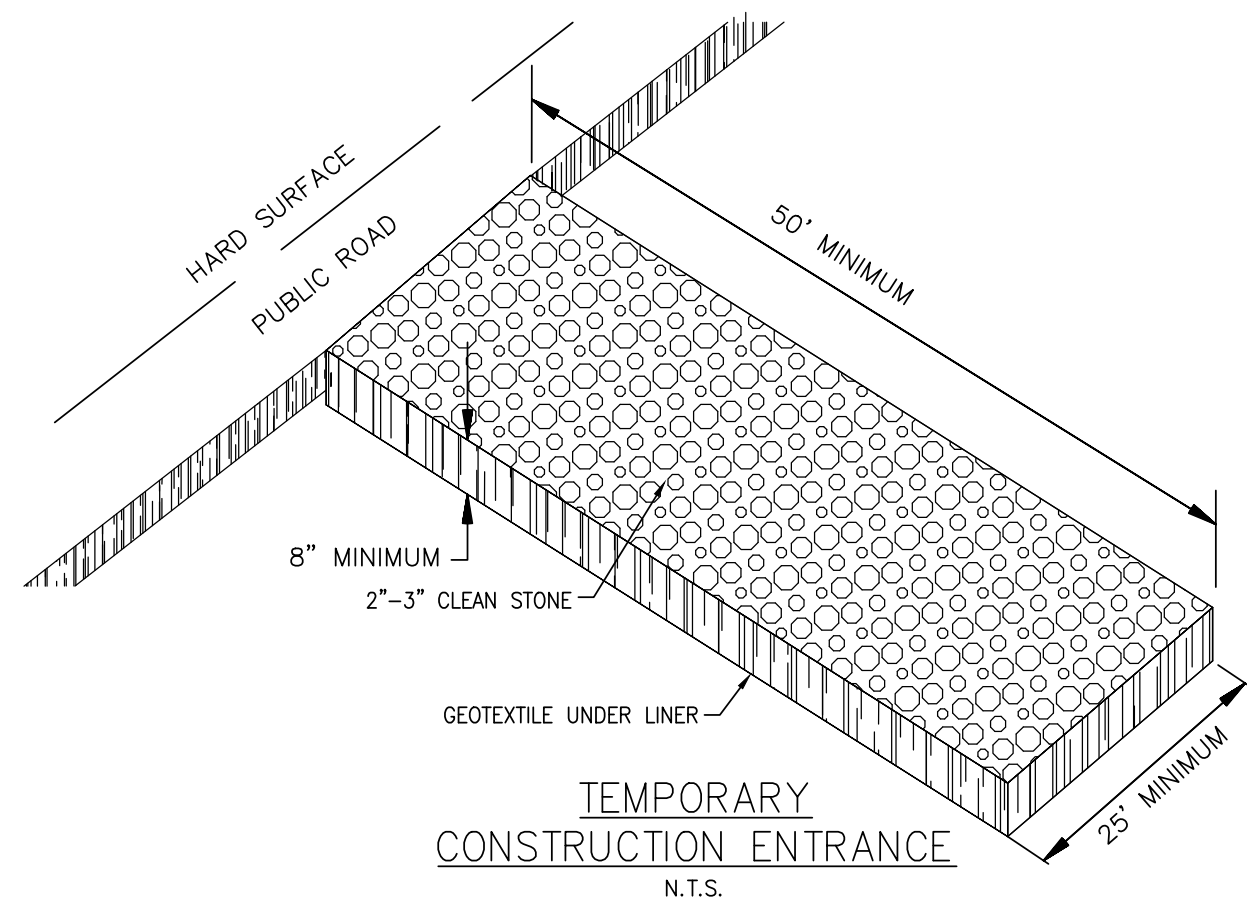

- NOTES:
1. PLACE CONCRETE BLOCKS IN A SINGLE ROW AROUND PERIMETER OF INLET ON THEIR SIDES, WITH ENDS OF ADJACENT BLOCKS ABUTTING.
 2. HEIGHT OF BARRIER VARIES. USE STACKS OF 4", 8", OR 12" BLOCKS. MIN. HEIGHT OF BARRIER SHALL BE 12" AND MAX. HEIGHT SHALL BE 24".
 3. PLACE HARDWARE CLOTH/WIRE MESH W/ MAX. 1/2" OPENINGS OVER VERTICAL FACE OF CONCRETE BLOCKS.
 4. THE AGGREGATE SHALL BE 3/4"-2" ANGULAR CLEAN STONE, WHICH WILL SLOW THE FLOW OF THE WATER AND ALLOW IT TO FILTER THROUGH AND OVER THE MATERIAL BEFORE ENTERING THE INLET.

- MAINTENANCE NOTES:
1. INLET PROTECTION DEVICES MUST BE INSPECTED FOR SEDIMENT ACCUMULATION WITHIN THE CATCH BASIN (IF USING INSERT-TYPE DEVICE) OR UPGRADIENT OF THE INLET.
 2. REMOVAL OF SEDIMENT ACCUMULATED IN OR ADJACENT TO A STORM DRAIN INLET MUST BEGIN IMMEDIATELY UPON DISCOVERY, WITH COMPLETION OF THE ACTIVITY OCCURRING NO LATER THAN THE END OF THE FOLLOWING BUSINESS DAY.
 3. INLET PROTECTION DEVICES SHALL BE INSPECTED FOR UNINTENDED BYPASS OR IMPROPER FLOW-RATES THAT MAY CAUSE DOWNSTREAM FLOODING.
 4. CONTACT THE CEC FOR ALTERNATE INLET PROTECTION IF THE DESIGNED PROTECTION MAY IMPACT DOWNSTREAM BMPs, ADJACENT SLOPES, ETC., DUE TO PONDING ISSUES. ENSURE THAT NO UNDERMINING OF INLET PROTECTION DEVICES HAS OCCURRED.
 5. INLET PROTECTION DEVICES AND BARRIERS SHALL BE REPAIRED OR REPLACED IF THEY SHOW SIGNS OF UNDERMINING OR DETERIORATION.

BLOCK AND AGGREGATE INLET PROTECTION
N.T.S.

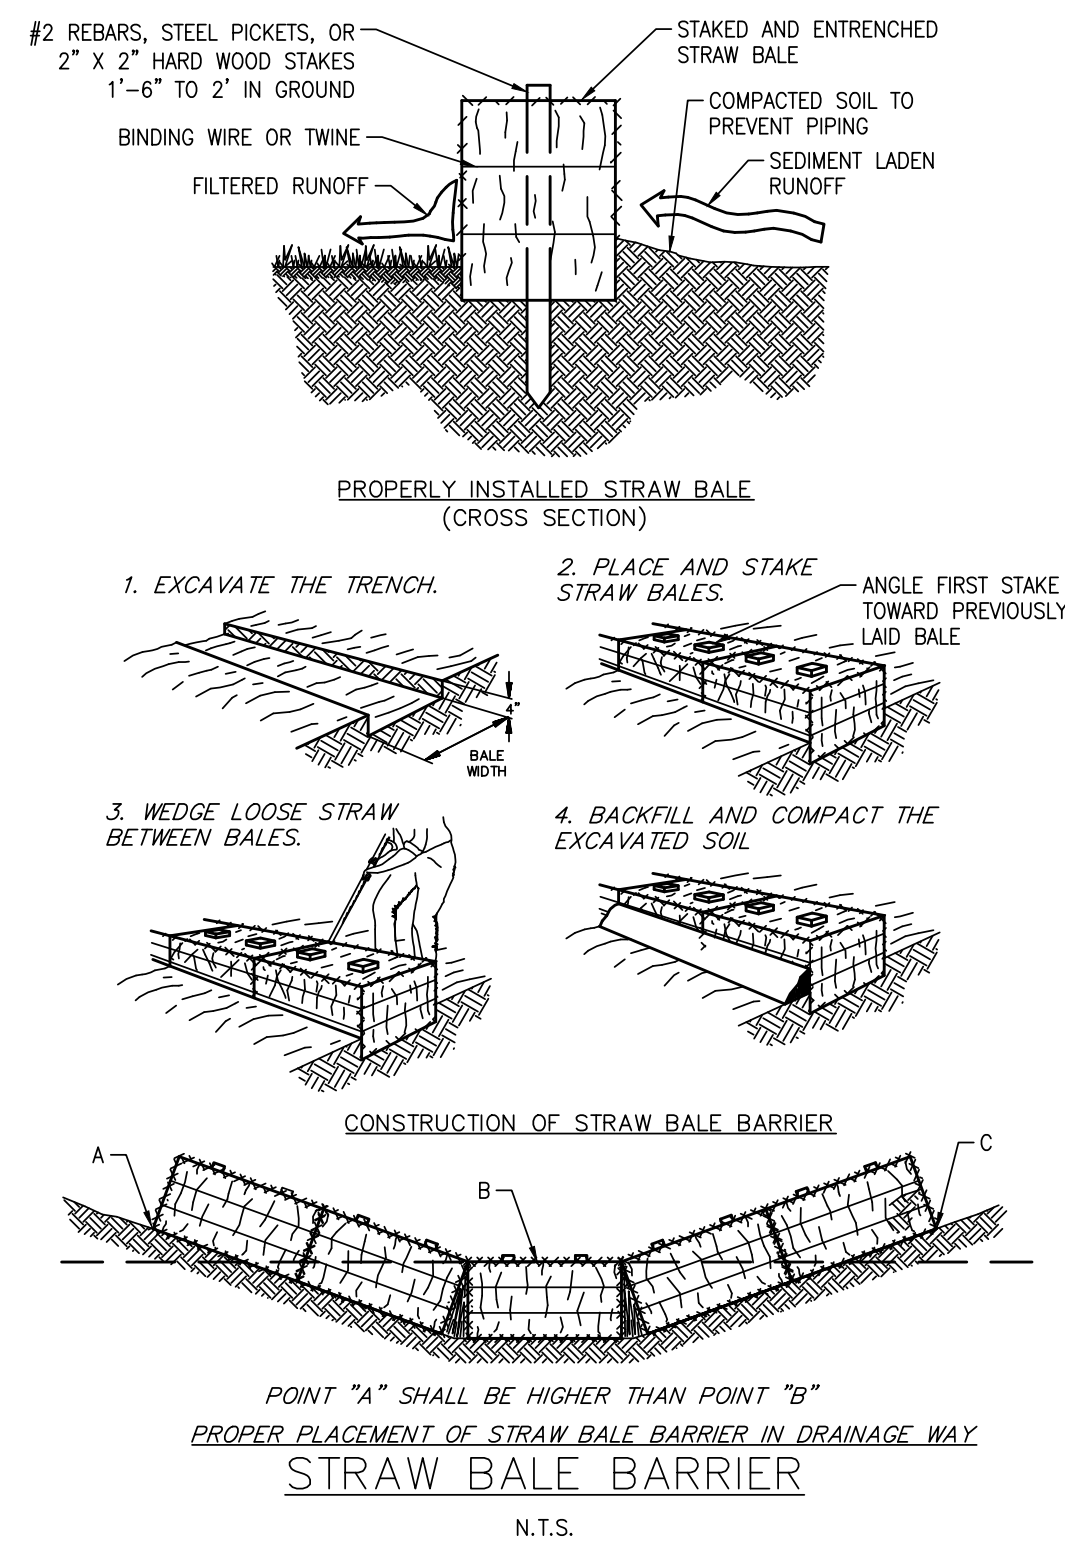


TEL: 214-295-5775
www.urbanstruct.com
URBAN STRUCTURE
8140 Walnut Hill Lane, Suite 905
Dallas, Texas 75231
Firm Registration #F-5345

PRELIMINARY
NOT FOR CONSTRUCTION,
BIDDING, OR PERMIT PURPOSE.
PREPARED UNDER THE
SUPERVISION OF
DOUGLAS E. BARRILLEAUX
P.E.# 97618
ON
03/26/2021

HALL PARK D1
3010 GAYLORD PARKWAY
FRISCO, COLLIN COUNTY, TEXAS
50% DESIGN DEVELOPMENT
EROSION CONTROL DETAILS

PROJECT:
CLIENT: HALL GROUP
DRAWN BY: DTE
DESIGNER: BTD
REVIEWER: DEB
U.S. PROJECT: 18566

SHEET
C11.1

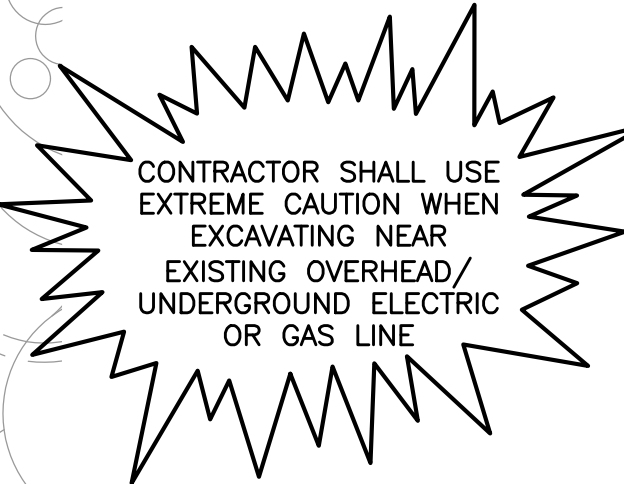

PRELIMINARY
NOT FOR CONSTRUCTION,
BIDDING, OR PERMIT PURPOSE.

PREPARED UNDER THE
SUPERVISION OF
DOUGLAS E. BARRILLEAUX
P.E.# 97518
ON
03/26/2021

CLIENT: HALL GROUP	PROJECT:
DRAWN BY: DTE	
DESIGNER: BTD	
REVIEWER: DEB	
U.S. PROJECT: 18566	SHEET TITLE:

SHEET
C12.0

[illegible]

TEL: 214.295.5775

 **URBAN
STRUCTURE**

8140 Walnut Hill Lane, Suite 905
Dallas, Texas 75231
Firm Registration #F-13165

www.urbanstruct.com

FILE NAME: D1 FRANCHISE UTILITY.DWG
FILE LOCATION: \\P01520181\5066 Hall Park D1\MACAD\Working Files\D1 Construction Set\D1 FRANCHISE UTILITY.dwg
LAST MODIFIED BY: DEVERITT
LAST MODIFIED ON: 3/25/2021 11:43 AM
PLOTTED ON: 3/26/2021 4:08 PM