
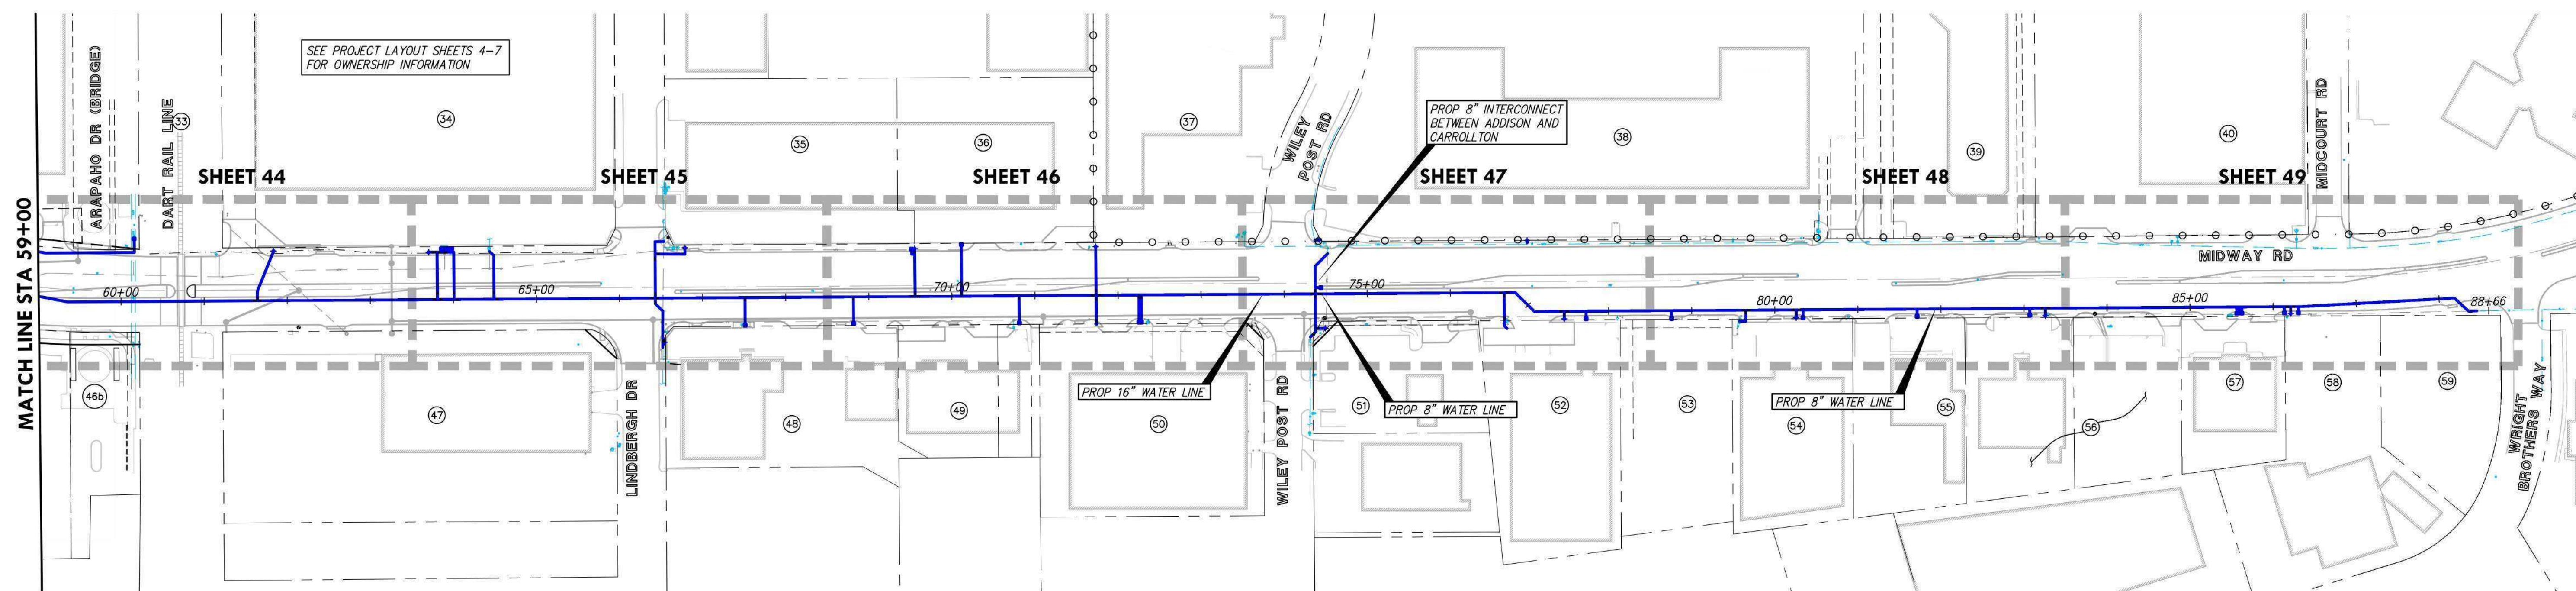


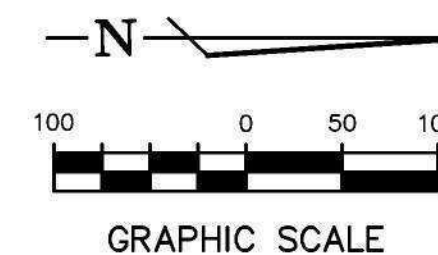

no.	revision	by	date

teague nall and perkins, inc

5237 N. Riverside Drive, Suite 100

Fort Worth, Texas 76137

817.336.5773 ph 817.336.2813 fx

www.tnppinc.com

www.inpnlc.com
 TBPELS: ENGR F-230; SURV 10011600, 10011601, 1019438

GBPE: PEF007431; TBAE: BR 2673



scale
horiz
1"=100'
vert
n/a
date
Sep 2020



Town of Addison, Texas

Construction Plans for

Midway Road Revitalization

Water Layout (2 of 2)

tnp project
ADD12615

ADD12613


sheet

31


31

of
373

Drawing: C:\PROJECTS\ADD12615\add12615.dwg (20-51) WATER PLANS.dwg at Sep 28, 2020 4:55pm by cedwards
Layout: Layout2
Xrefs: XREF-PLANING-LINEWORKING = ADD-BASE.dwg
XREF-SEWER-BASE.DWG = X3D-SEWER-BASE.DWG
XREF-STORM-BASE.DWG = X3D-STORM-BASE.DWG
XREF-MIDWAY-SIGNAL-Proposed.dwg = sepl-MIDWAY.dwg
XREF-WIS.dwg = SFAL-WIS.dwg

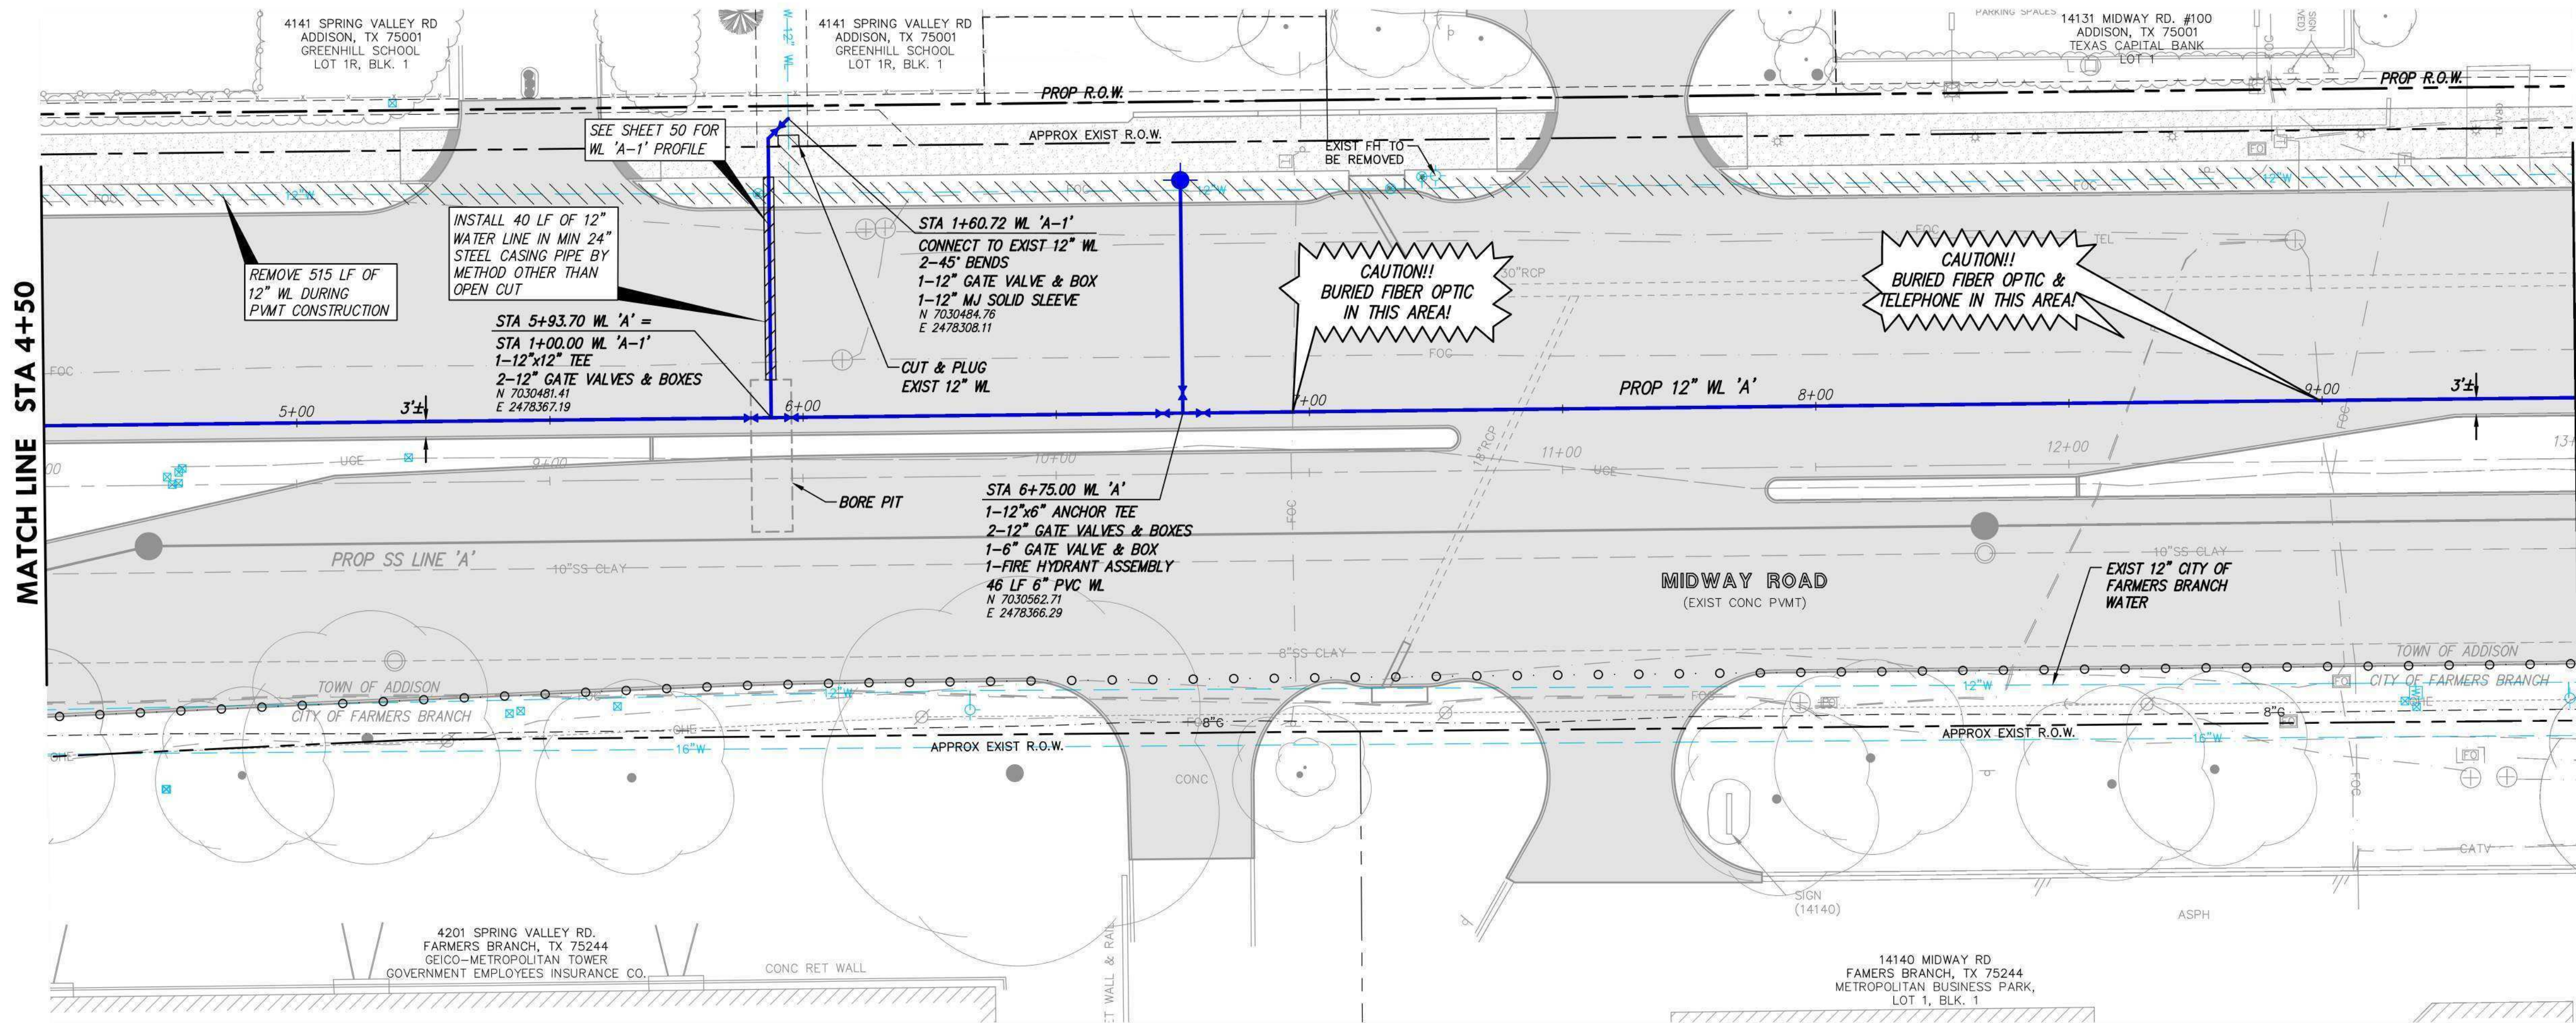

- NOTES:
- GATE VALVE ABANDONMENT SHALL INCLUDE THE REMOVAL OF VALVE COVER, RISER AND NUT EXTENSIONS.
 - FOR ALL LATERAL CONNECTIONS, ADD A CAP FOR TESTING. ONCE TESTED REMOVE CAP AND CONNECT TO EXISTING LINE.
 - VALVE BOXES SHALL NOT BE PLACED IN CONFLICT WITH PROPOSED CURBS. WHERE POSSIBLE, VALVES AT TEES AND CROSSES SHALL BE CONNECTED TO THE TEE OR CROSS VIA FLG x FLG CONNECTIONS. WHERE FLG x FLG CONNECTIONS WOULD RESULT IN A CONFLICT WITH THE PROPOSED CURB, OR PROPOSED OR EXISTING UTILITIES, ANCHOR COUPLINGS AND A SPOOL PIECE SHALL BE INSTALLED FROM THE TEE OR CROSS TO THE VALVE TO ALLOW FOR ADJUSTMENT.
 - RELOCATED WATER METERS SHALL COMPLY WITH CURRENT TOWN OF ADDISON SYSTEM REQUIREMENTS. ALL METERS ARE TO BE CONNECTED TO EITHER NEW OR EXISTING SERVICES, UNLESS NOTED TO BE SALVAGED. CONTACT INSPECTOR AND COORDINATE WITH THE WATER DEPARTMENT FIELD OPERATIONS STORAGE YARD FOR SALVAGE MATERIAL RETURN.
 - WATER SERVICES SHOWN ON THESE PLANS ARE BASED ON FIELD SURVEYS, AVAILABLE RECORD DRAWINGS, AND THE ENGINEER'S JUDGMENT. THIS PLAN SHOULD NOT BE ASSUMED TO BE A COMPREHENSIVE INVENTORY OF WATER SERVICES TO BE REPLACED. PRIOR TO CONSTRUCTION, THE CONTRACTOR SHALL DETERMINE THE LOCATION AND SIZE OF ALL WATER SERVICES.
 - THE UTILITIES SHOWN ON THE PLANS WERE COMPILED FROM VARIOUS SOURCES AND ARE INTENDED TO SHOW THE GENERAL EXISTENCE AND LOCATION OF UTILITIES IN THE AREA OF CONSTRUCTION. THE ENGINEER ASSUMES NO RESPONSIBILITY FOR THE ACCURACY OF THE UTILITY INFORMATION SHOWN ON THE PLANS. THE CONTRACTOR SHALL CONTACT THE TOWN OF ADDISON AND TEXAS 811 PRIOR TO ANY CONSTRUCTION ACTIVITIES.

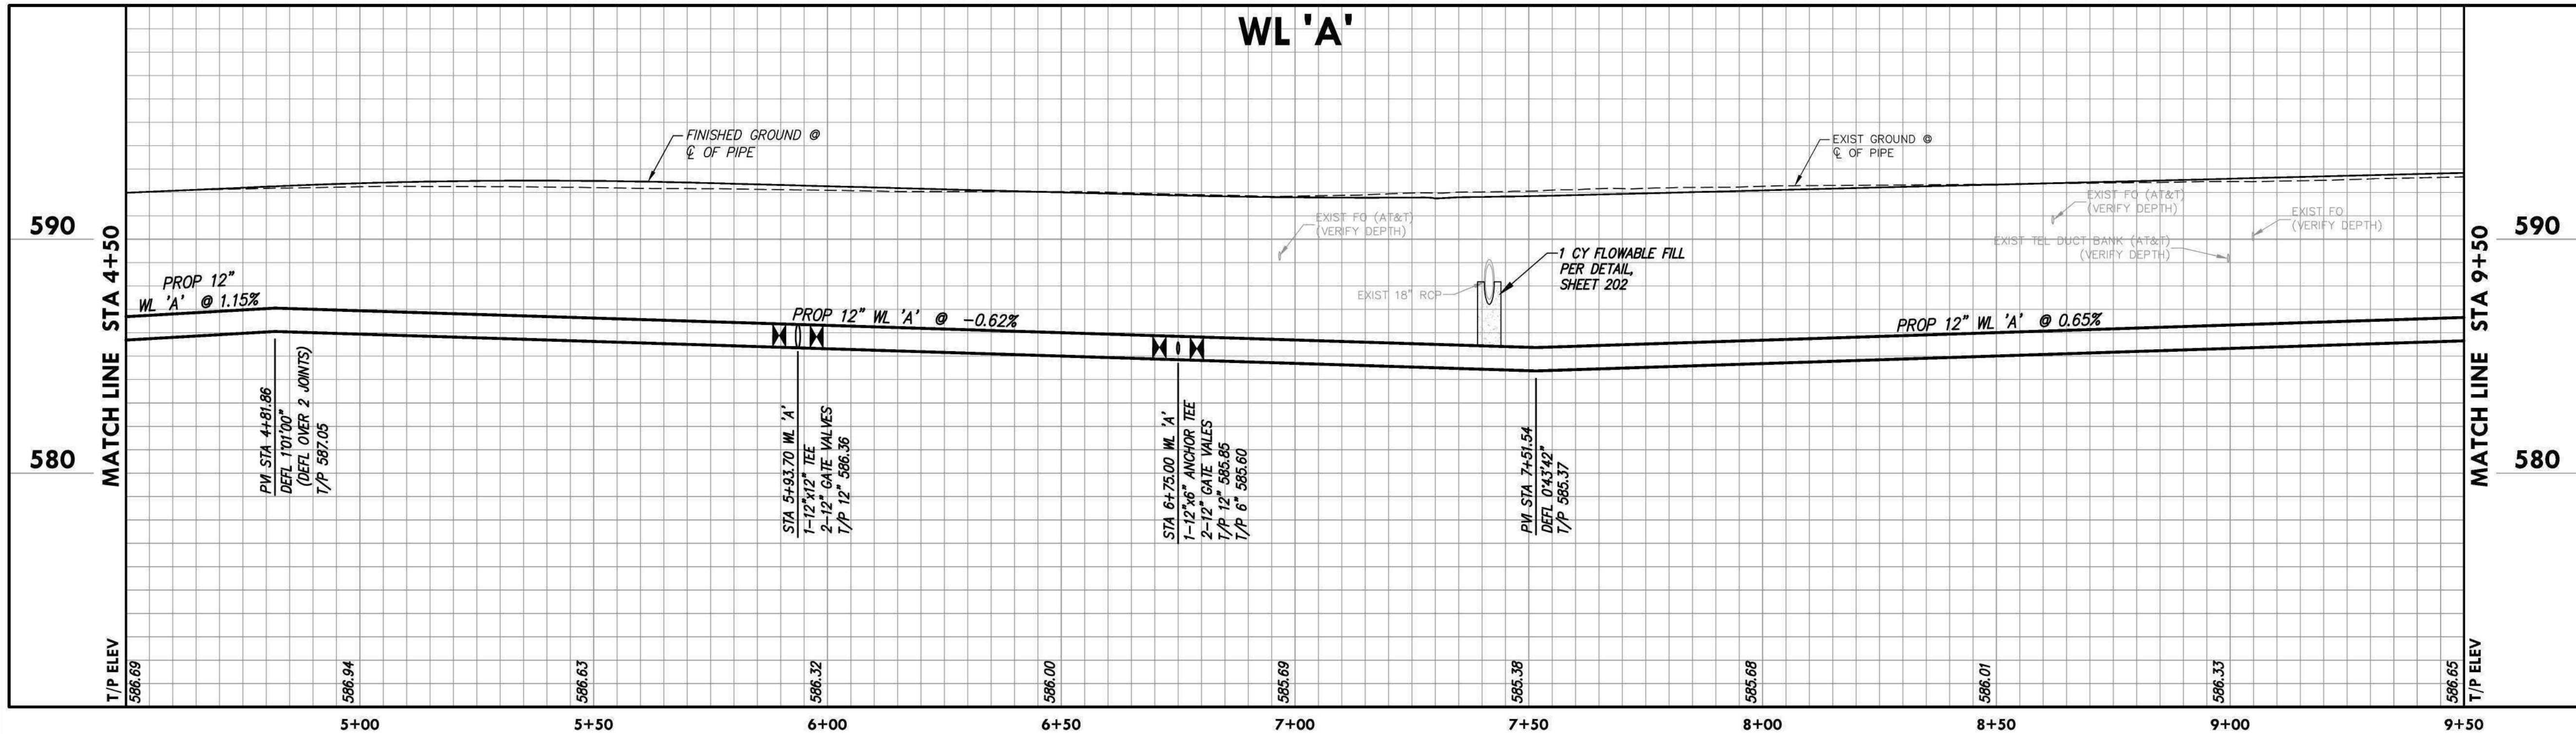

PLAN SHEET LEGEND	
EXISTING FEATURES	PROPOSED FEATURES
EXIST WATER	PROP WATER
WATER METER	FIRE HYDRANT
WATER VALVE	WATER VALVE
FIRE HYDRANT	WATER REDUCER
	WATER METER BOX
	STUB WITH PLUG

no.	revision	by	date

teague nall and perkins, inc
5237 N. Riverside Drive, Suite 100
Fort Worth, Texas 76137
817.336.5773 ph 817.336.2813 fx
www.tnpinc.com
TBP/ELS: ENGR F-230; SURV 10011600, 10011601, 10194381
GBPE: PEF007431; TBAE: BR 2673




scale
horiz
1"=20'
vert
1"=4'
date
Sep 2020




Town of Addison, Texas
Construction Plans for
Midway Road Revitalization
Water Line 'A' Plan & Profile
Sta 4+50 to Sta 9+50

tnp project
ADD12615
sheet
33
of
373

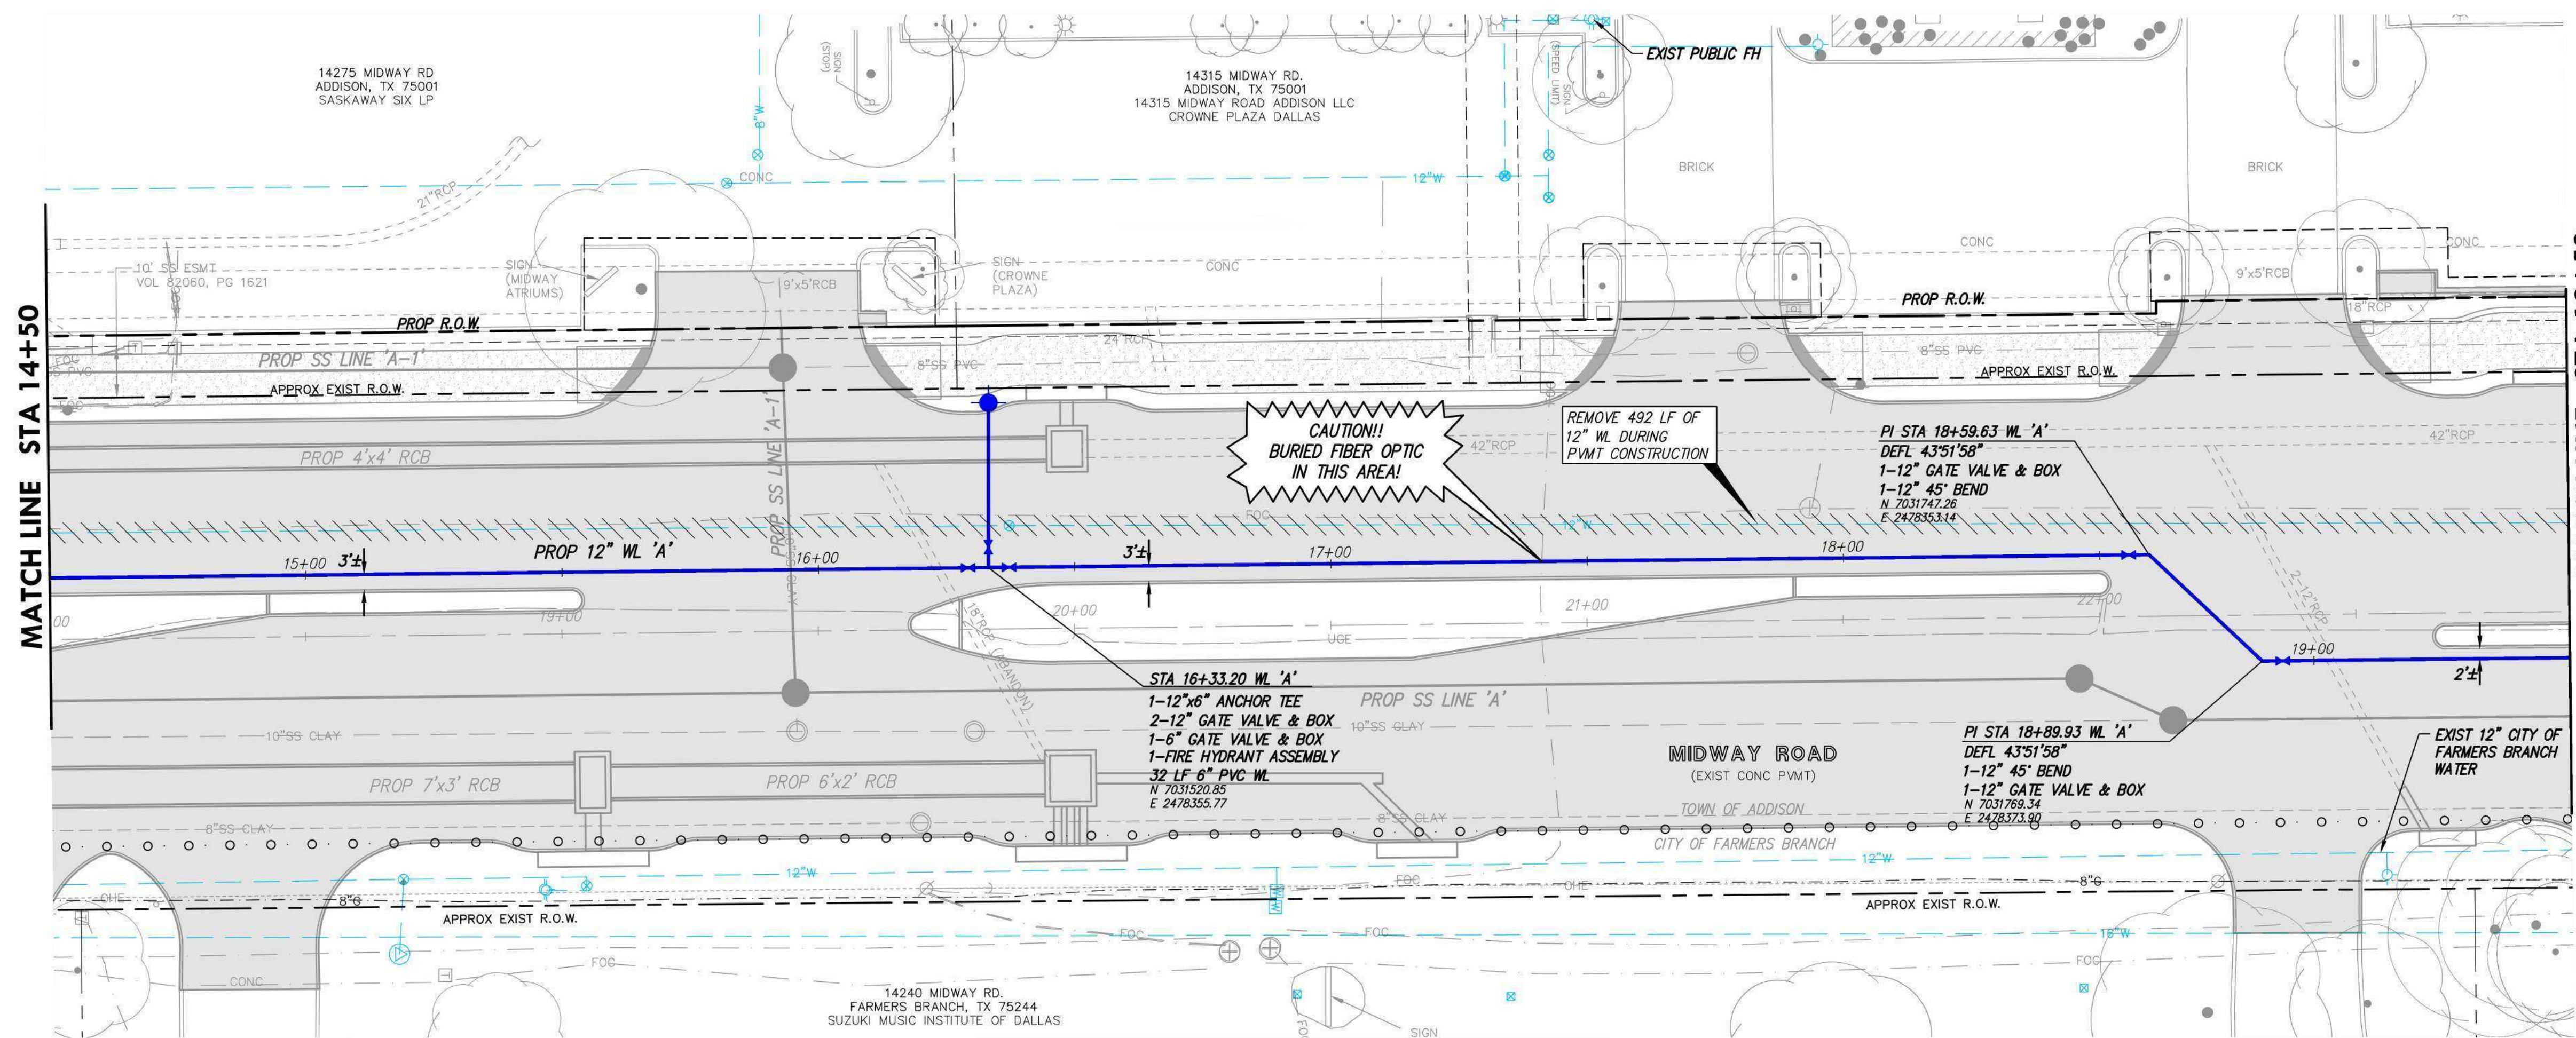

- NOTES:
1. GATE VALVE ABANDONMENT SHALL INCLUDE THE REMOVAL OF VALVE COVER, RISER AND NUT EXTENSIONS.
 2. FOR ALL LATERAL CONNECTIONS, ADD A CAP FOR TESTING. ONCE TESTED REMOVE CAP AND CONNECT TO EXISTING LINE.
 3. WATER BOXES SHALL NOT BE PLACED IN CONFLICT WITH PROPOSED CURBS. WHERE POSSIBLE, VALVES AT TEES AND CROSSES SHALL BE CONNECTED TO THE TEE OR CROSS VIA FLG x FLG CONNECTIONS. WHERE FLG x FLG CONNECTIONS WOULD RESULT IN A CONFLICT WITH THE PROPOSED CURB, OR PROPOSED OR EXISTING UTILITIES, ANCHOR COUPLINGS AND A SPOOL PIECE SHALL BE INSTALLED FROM THE TEE OR CROSS TO THE VALVE TO ALLOW FOR ADJUSTMENT.
 4. RELOCATED WATER METERS SHALL COMPLY WITH CURRENT TOWN OF ADDISON SYSTEM REQUIREMENTS. ALL METERS ARE TO BE CONNECTED TO EITHER NEW OR EXISTING SERVICES, UNLESS NOTED TO BE SALVAGED. CONTACT INSPECTOR AND COORDINATE WITH THE WATER DEPARTMENT FIELD OPERATIONS STORAGE YARD FOR SALVAGE MATERIAL RETURN.
 5. WATER SERVICES SHOWN ON THESE PLANS ARE BASED ON FIELD SURVEYS, AVAILABLE RECORD DRAWINGS, AND THE ENGINEER'S JUDGMENT. THIS PLAN SHOULD NOT BE ASSUMED TO BE A COMPREHENSIVE INVENTORY OF WATER SERVICES TO BE REPLACED. PRIOR TO CONSTRUCTION, THE CONTRACTOR SHALL DETERMINE THE LOCATION AND SIZE OF ALL WATER SERVICES.
 6. THE UTILITIES SHOWN ON THE PLANS WERE COMPILED FROM VARIOUS SOURCES AND ARE INTENDED TO SHOW THE GENERAL EXISTENCE AND LOCATION OF UTILITIES IN THE AREA OF CONSTRUCTION. THE ENGINEER ASSUMES NO RESPONSIBILITY FOR THE ACCURACY OF THE UTILITY INFORMATION SHOWN ON THE PLANS. THE CONTRACTOR SHALL CONTACT THE TOWN OF ADDISON AND TEXAS 811 PRIOR TO ANY CONSTRUCTION ACTIVITIES.

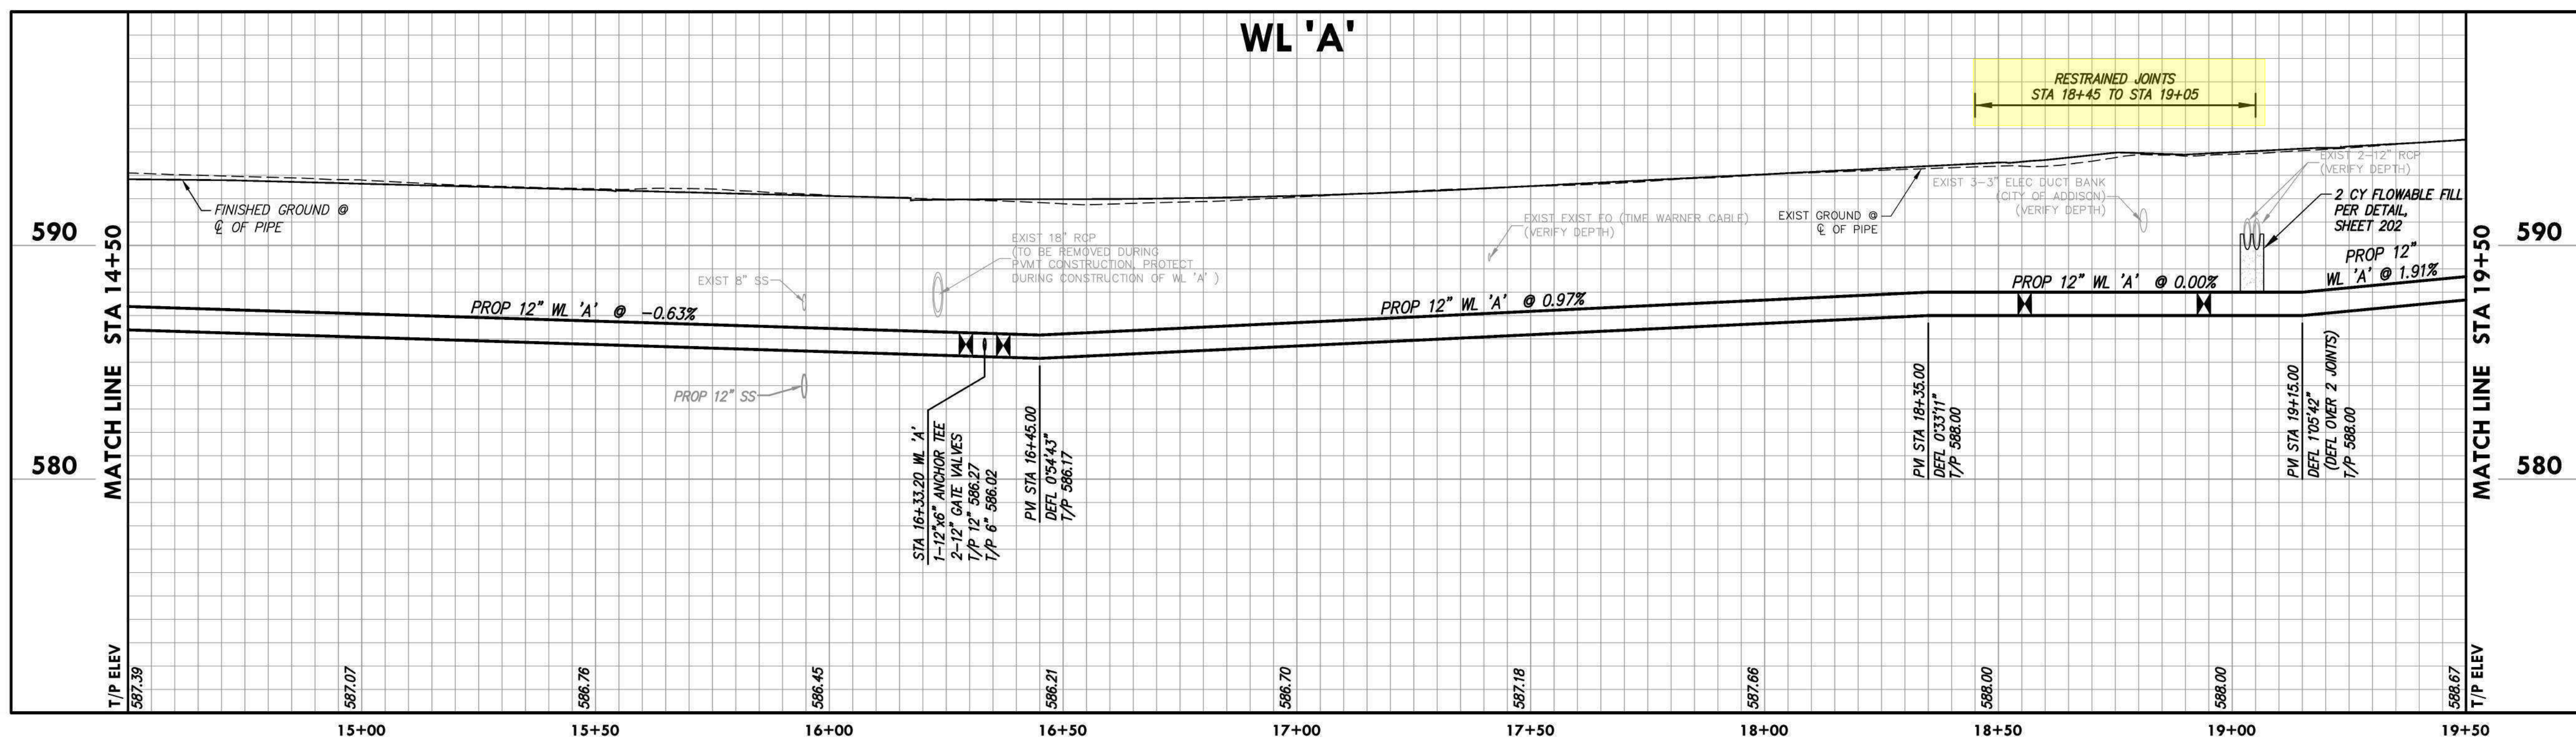

PLAN SHEET LEGEND


EXISTING FEATURES	PROPOSED FEATURES
 EXIST WATER	 PROP. WATER
 WATER METER	 FIRE HYDRANT
 WATER VALVE	 WATER VALVE
 FIRE HYDRANT	 WATER REDUCER
	 WATER METER BOX
	 STUB WITH PLUG

no.	revision	by	date

teague nall and perkins, inc
5237 N. Riverside Drive, Suite 100
Fort Worth, Texas 76137
817.336.5773 ph 817.336.2813 fx
www.tnpinc.com
TBPels: ENGR F-230; SURV 10011600, 10011601, 1019438
GBPE: PEF007431; TBAE: BR 2673




scale
horiz 1"=20'
vert 1"=4'
date
Sep 2020

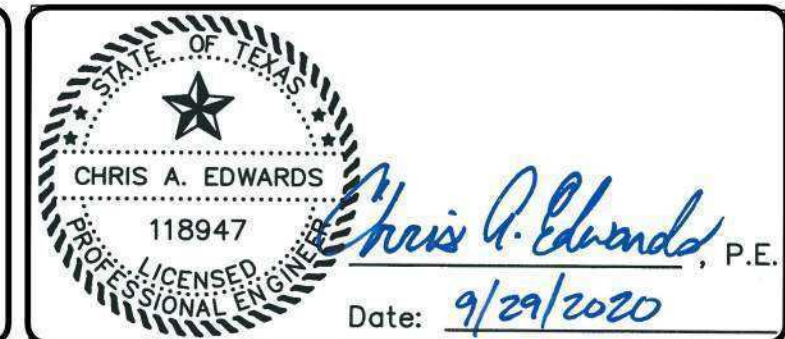


Town of Addison, Texas
Construction Plans for Midway Road Revitalization
Water Line 'A' Plan & Profile Sta 14+50 to Sta 19+50

tnp project
ADD12615
sheet
35
of
373

Drawing: C:\PROJECTS\ADD12615\12615-51 WATER PLANS.dwg at Sep 28, 2020 5:00pm by cedwards
Layout: 12615-51 WATER PLANS.dwg at Sep 28, 2020 5:00pm by cedwards
Project: ADD-51 WATER PLANS.dwg at Sep 28, 2020 5:00pm by cedwards
Sheet: ADD-51 WATER PLANS.dwg at Sep 28, 2020 5:00pm by cedwards

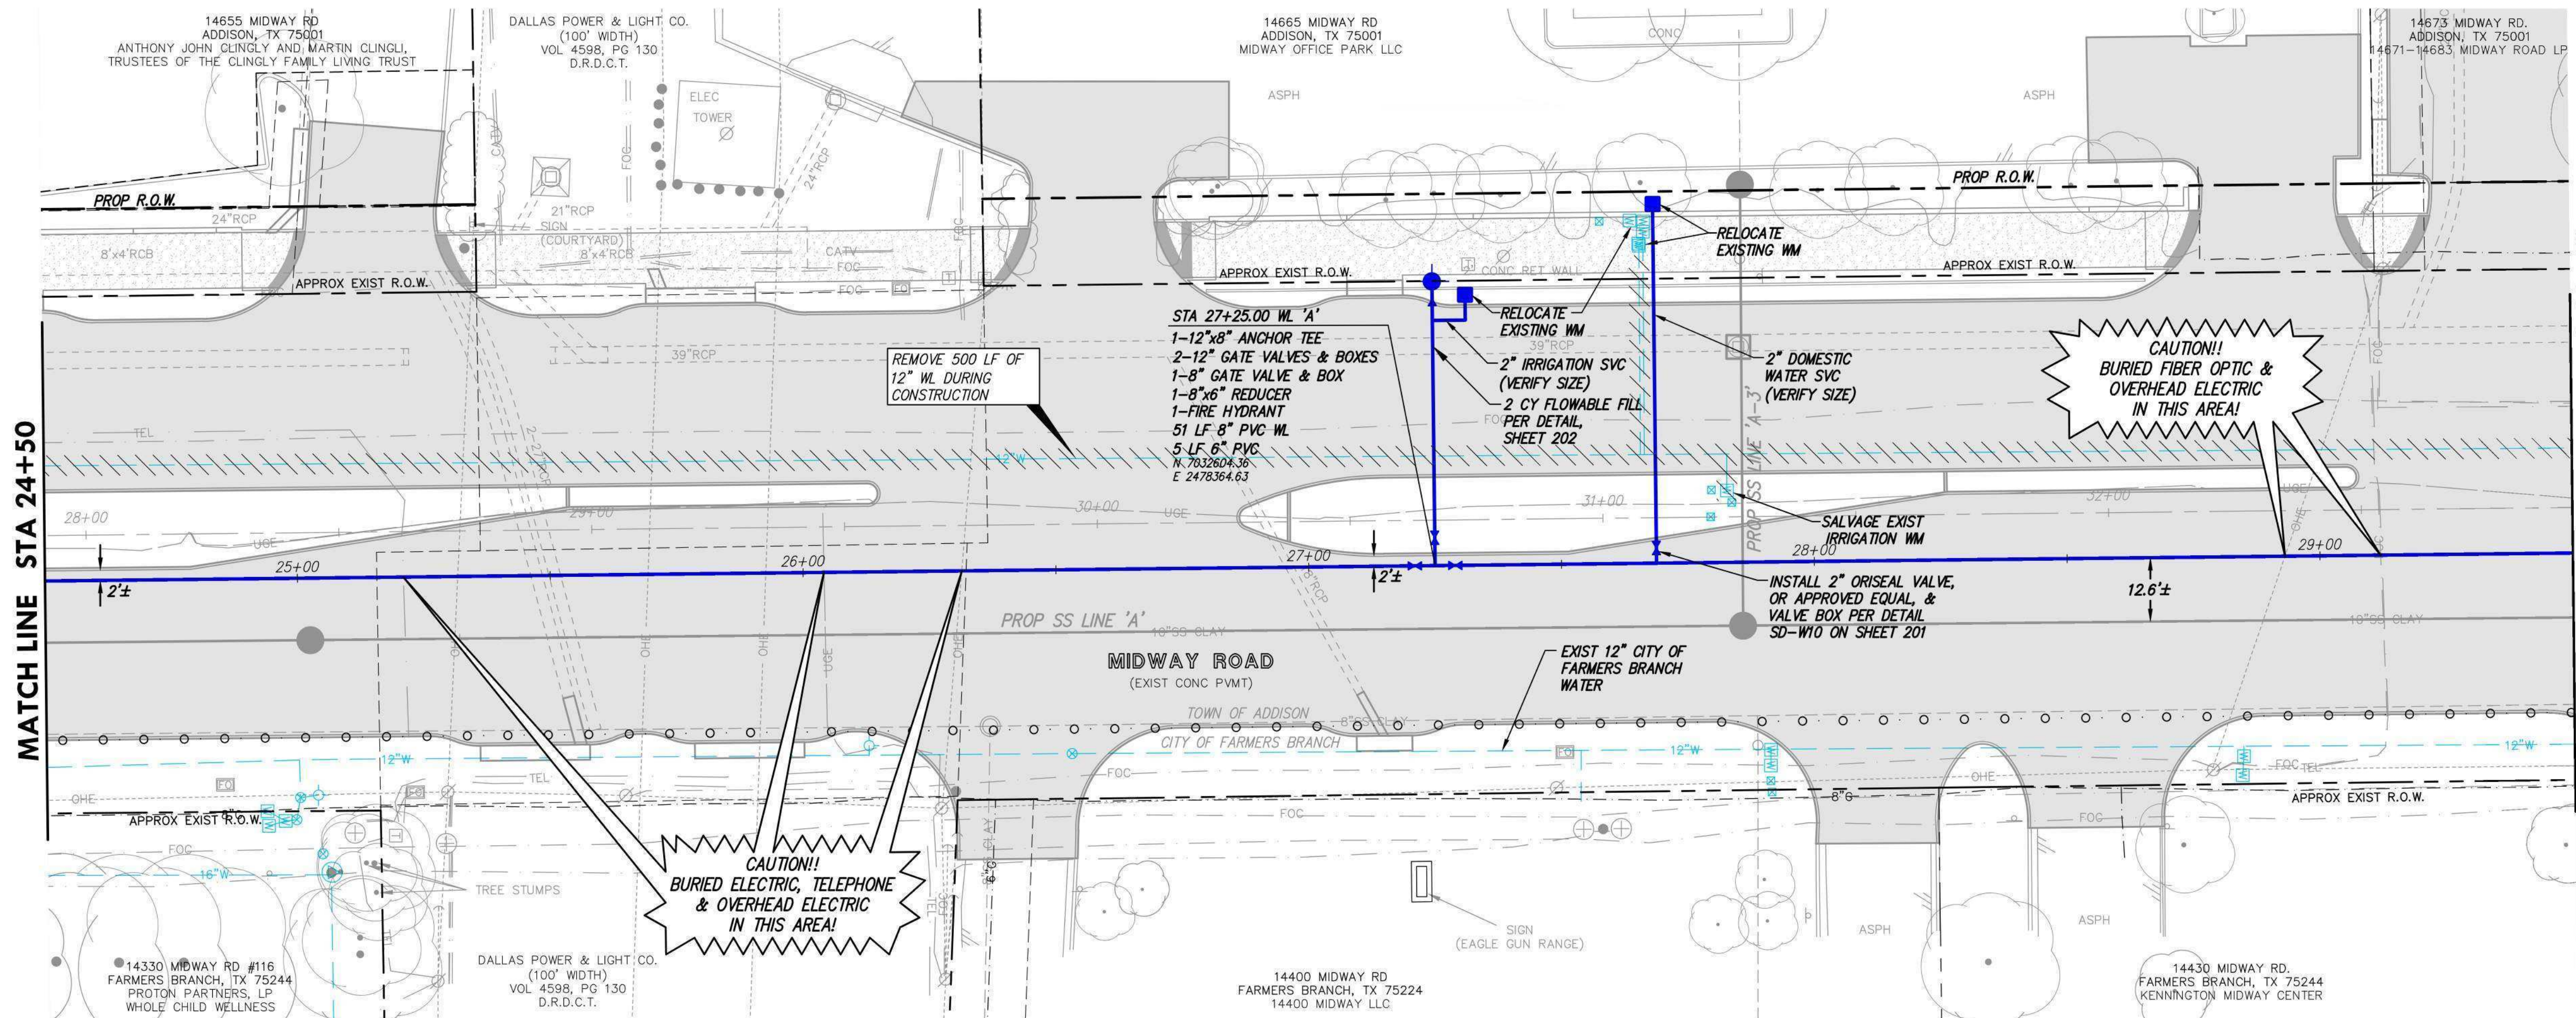

- NOTES:
- GATE VALVE ABANDONMENT SHALL INCLUDE THE REMOVAL OF VALVE COVER, RISER AND NUT EXTENSIONS.
 - FOR ALL LATERAL CONNECTIONS, ADD A CAP FOR TESTING. ONCE TESTED REMOVE CAP AND CONNECT TO EXISTING LINE.
 - VALVE BOXES SHALL NOT BE PLACED IN CONFLICT WITH PROPOSED CURBS. WHERE POSSIBLE, VALVES AT TEES AND CROSSES SHALL BE CONNECTED TO THE TEE OR CROSS VIA FLG x FLG CONNECTIONS. WHERE FLG x FLG CONNECTIONS WOULD RESULT IN A CONFLICT WITH THE PROPOSED CURB, OR PROPOSED OR EXISTING UTILITIES, ANCHOR COUPLINGS AND A SPOOL PIECE SHALL BE INSTALLED FROM THE TEE OR CROSS TO THE VALVE TO ALLOW FOR ADJUSTMENT.
 - RELOCATED WATER METERS SHALL COMPLY WITH CURRENT TOWN OF ADDISON SYSTEM REQUIREMENTS. ALL METERS ARE TO BE CONNECTED TO EITHER NEW OR EXISTING SERVICES, UNLESS NOTED TO BE SALVAGED. CONTACT INSPECTOR AND COORDINATE WITH THE WATER DEPARTMENT FIELD OPERATIONS STORAGE YARD FOR SALVAGE MATERIAL RETURN.
 - WATER SERVICES SHOWN ON THESE PLANS ARE BASED ON FIELD SURVEYS, AVAILABLE RECORD DRAWINGS, AND THE ENGINEER'S JUDGMENT. THIS PLAN SHOULD NOT BE ASSUMED TO BE A COMPREHENSIVE INVENTORY OF WATER SERVICES TO BE REPLACED. PRIOR TO CONSTRUCTION, THE CONTRACTOR SHALL DETERMINE THE LOCATION AND SIZE OF ALL WATER SERVICES.
 - THE UTILITIES SHOWN ON THE PLANS WERE COMPILED FROM VARIOUS SOURCES AND ARE INTENDED TO SHOW THE GENERAL EXISTENCE AND LOCATION OF UTILITIES IN THE AREA OF CONSTRUCTION. THE ENGINEER ASSUMES NO RESPONSIBILITY FOR THE ACCURACY OF THE UTILITY INFORMATION SHOWN ON THE PLANS. THE CONTRACTOR SHALL CONTACT THE TOWN OF ADDISON AND TEXAS 811 PRIOR TO ANY CONSTRUCTION ACTIVITIES.

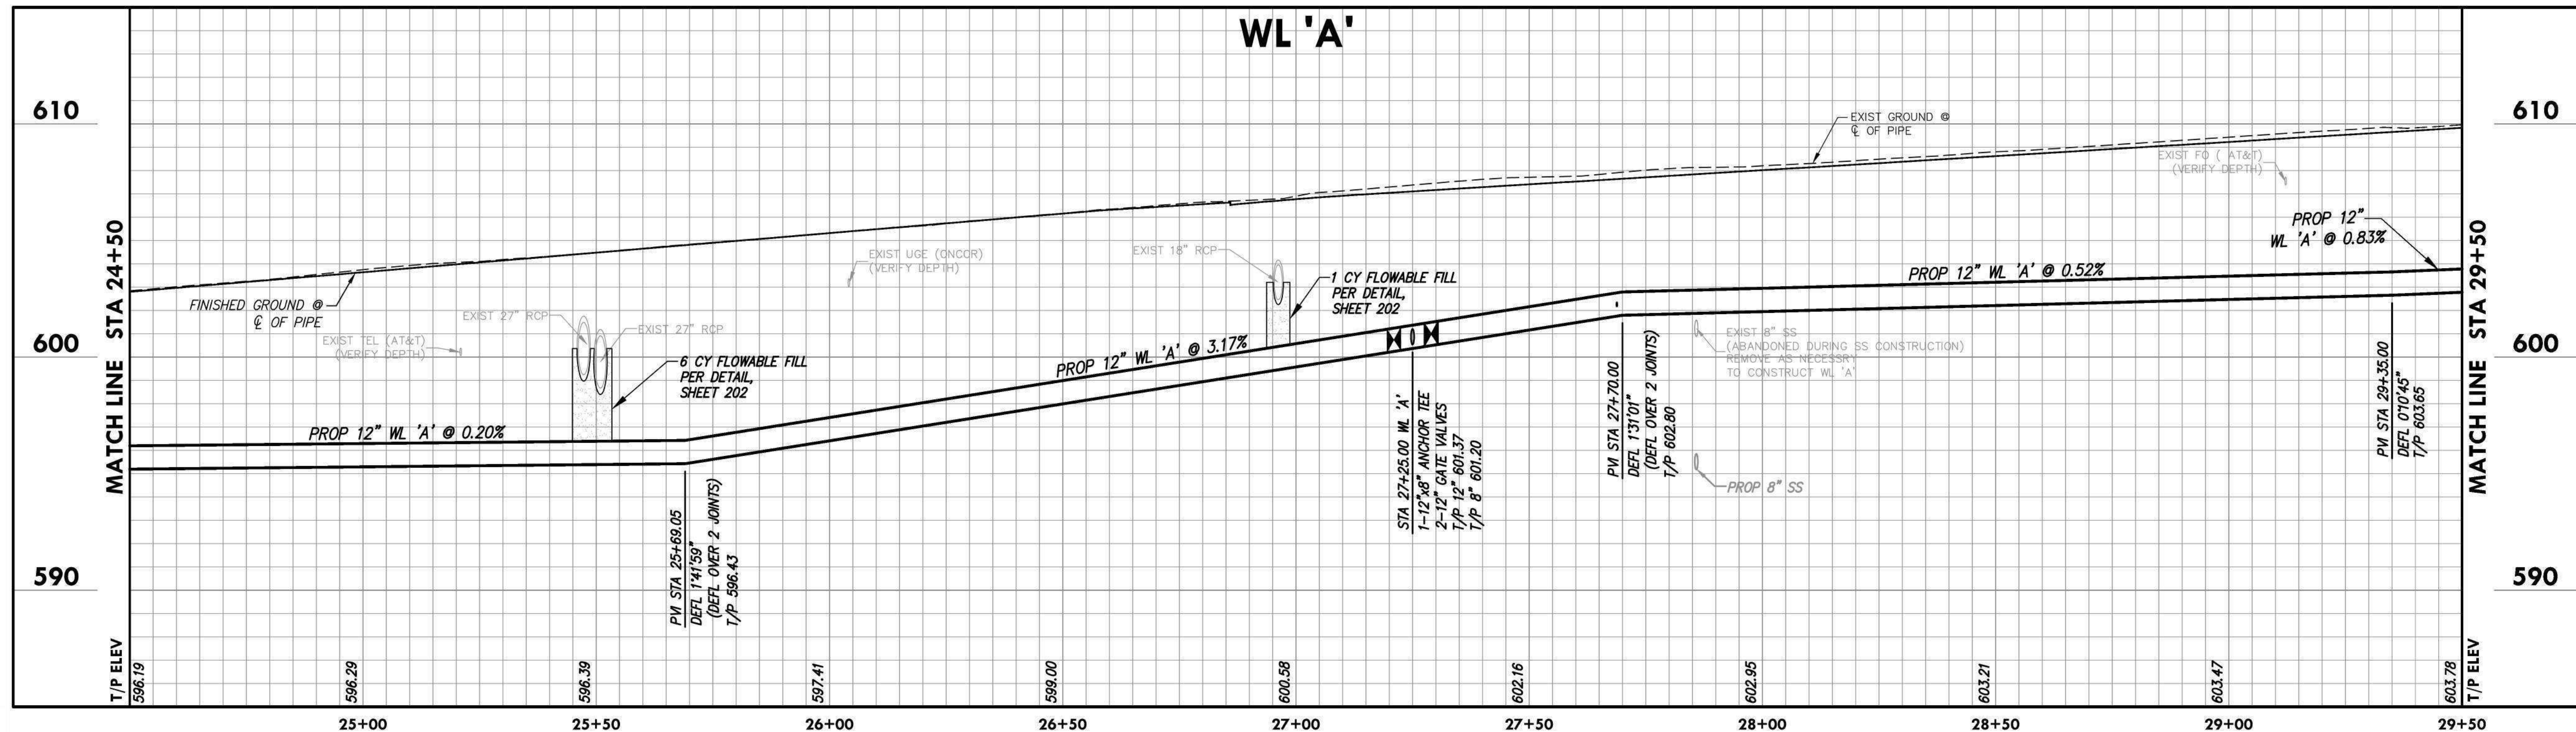

PLAN SHEET LEGEND	
EXISTING FEATURES	PROPOSED FEATURES
EXIST WATER	PROP WATER
WATER METER	FIRE HYDRANT
WATER VALVE	WATER VALVE
FIRE HYDRANT	WATER REDUCER
	WATER METER BOX
	STUB WITH PLUG

no.	revision	by	date

teague nall and perkins, inc
5237 N. Riverside Drive, Suite 100
Fort Worth, Texas 76137
817.336.5773 ph 817.336.2813 fx
www.tnppinc.com
TBP/ELS: ENGR F-230; SURV 10011600, 10011601, 10194381
GBPE: PEF007431; TBAE: BR 2673




scale
horiz
1"=20'
vert
1"=4'
date
Sep 2020




Town of Addison, Texas
Construction Plans for
Midway Road Revitalization
Water Line 'A' Plan & Profile
Sta 24+50 to Sta 29+50

tnp project
ADD12615
sheet
37
of
373

Drawing: C:\PROJECTS\ADD12615\add12615.dwg (20-51) WATER PLANS.dwg at Sep 28, 2020 - 5:01pm by cedwards
C:\PROJECTS\ADD12615\add12615.dwg (20-51) WATER PLANS.dwg at Sep 28, 2020 - 5:01pm by cedwards
C:\PROJECTS\ADD12615\add12615.dwg (20-51) WATER PLANS.dwg at Sep 28, 2020 - 5:01pm by cedwards

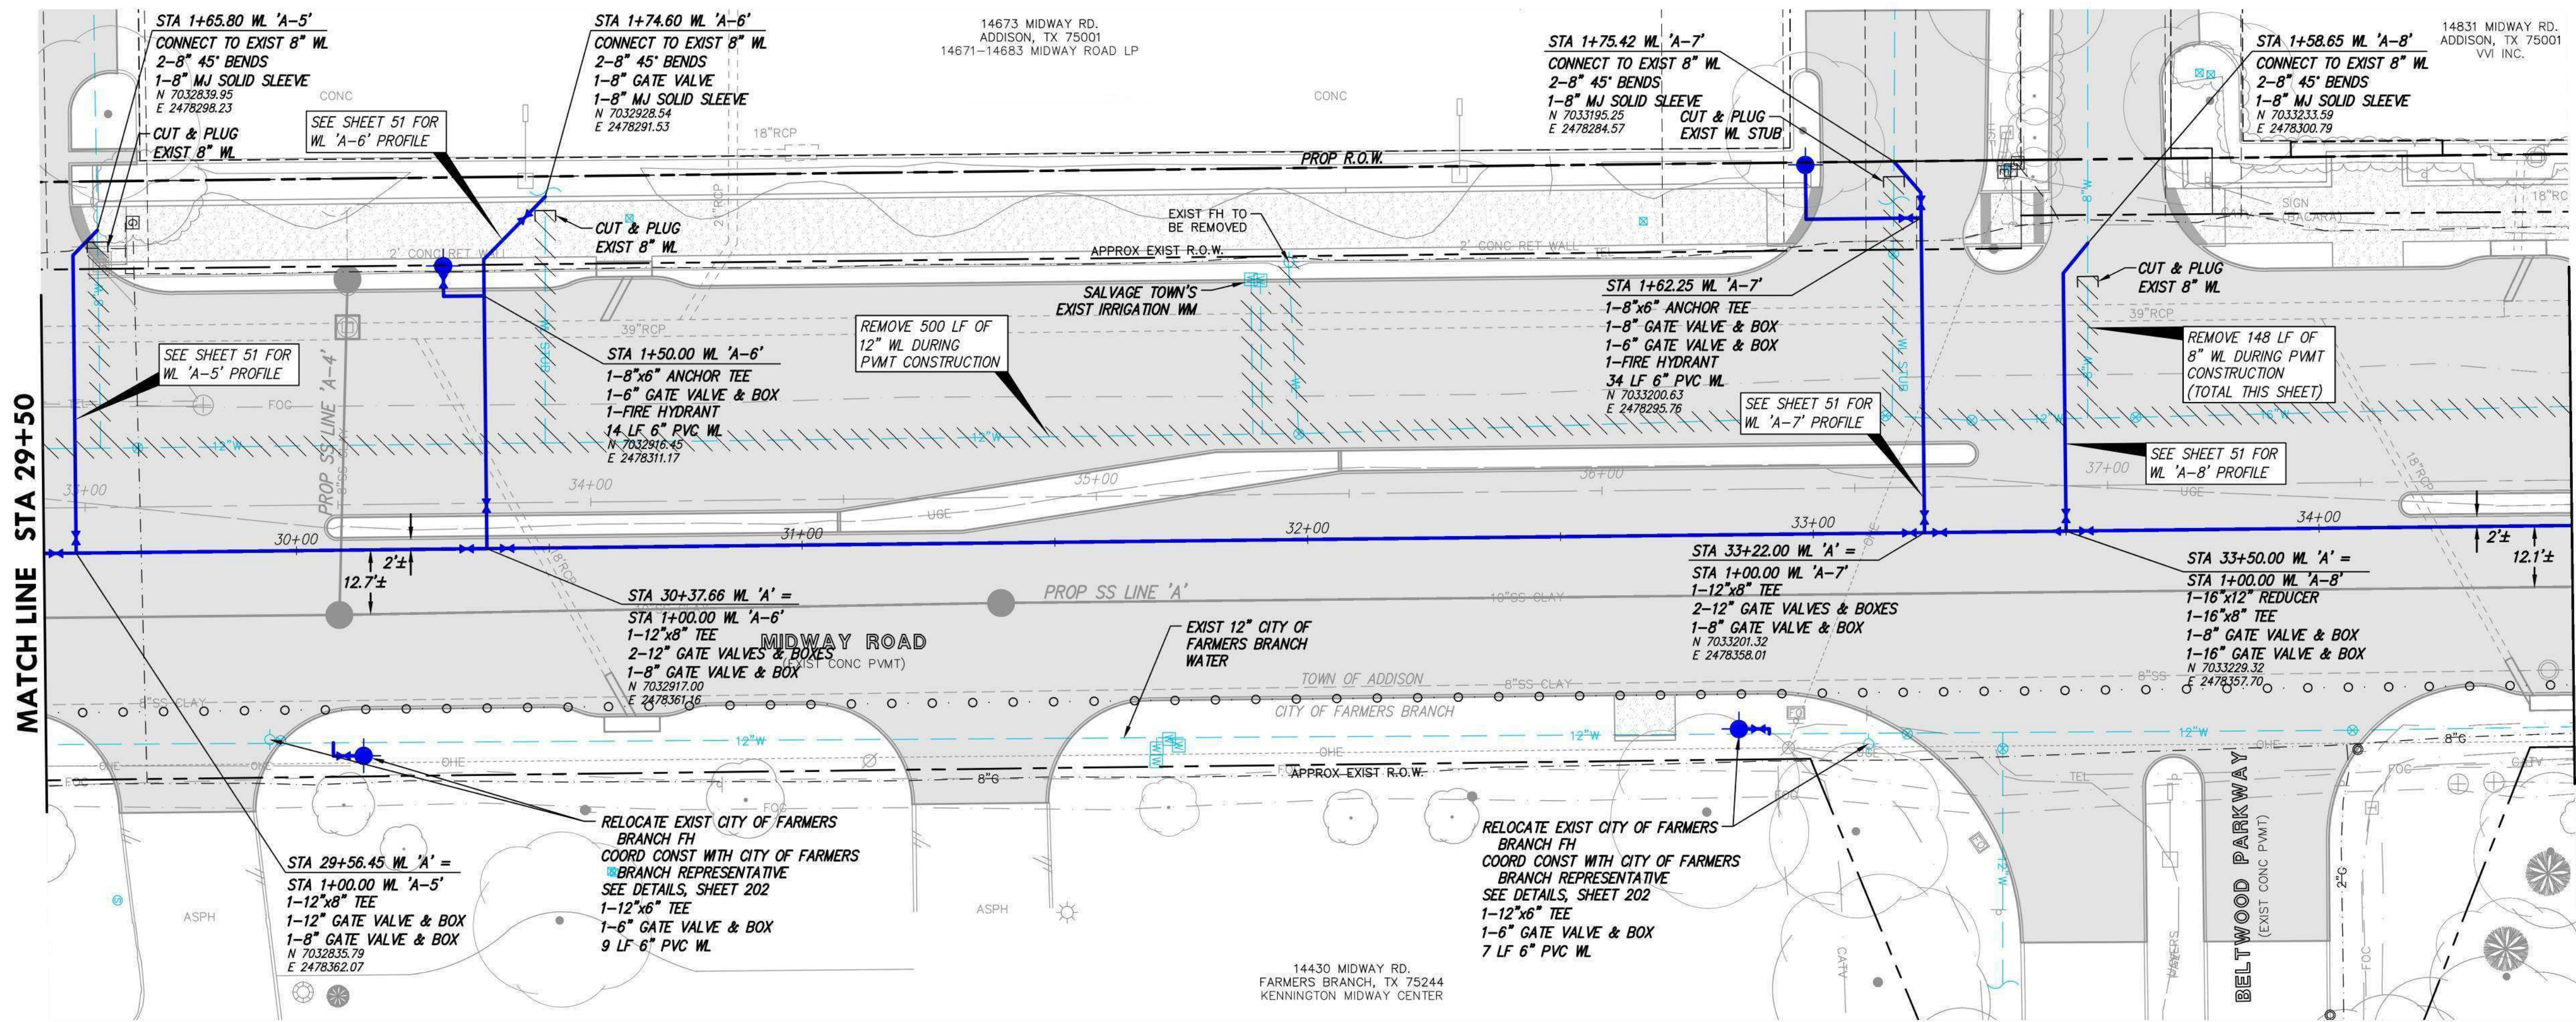

- NOTES:
- GATE VALVE ABANDONMENT SHALL INCLUDE THE REMOVAL OF VALVE COVER, RISER AND NUT EXTENSIONS.
 - FOR ALL LATERAL CONNECTIONS, ADD A CAP FOR TESTING. ONCE TESTED REMOVE CAP AND CONNECT TO EXISTING LINE.
 - VALVE BOXES SHALL NOT BE PLACED IN CONFLICT WITH PROPOSED CURBS. WHERE POSSIBLE, VALVES AT TEES AND CROSSES SHALL BE CONNECTED TO THE TEE OR CROSS VIA FLG x FLG CONNECTIONS. WHERE FLG x FLG CONNECTIONS WOULD RESULT IN A CONFLICT WITH THE PROPOSED CURB, OR PROPOSED OR EXISTING UTILITIES, ANCHOR COUPLINGS AND A SPOOL PIECE SHALL BE INSTALLED FROM THE TEE OR CROSS TO THE VALVE TO ALLOW FOR ADJUSTMENT.
 - RELOCATED WATER METERS SHALL COMPLY WITH CURRENT TOWN OF ADDISON SYSTEM REQUIREMENTS. ALL METERS ARE TO BE CONNECTED TO EITHER NEW OR EXISTING SERVICES, UNLESS NOTED TO BE SALVAGED. CONTACT INSPECTOR AND COORDINATE WITH THE WATER DEPARTMENT FIELD OPERATIONS STORAGE YARD FOR SALVAGE MATERIAL RETURN.
 - WATER SERVICES SHOWN ON THESE PLANS ARE BASED ON FIELD SURVEYS, AVAILABLE RECORD DRAWINGS, AND THE ENGINEER'S JUDGMENT. THIS PLAN SHOULD NOT BE ASSUMED TO BE A COMPREHENSIVE INVENTORY OF WATER SERVICES TO BE REPLACED. PRIOR TO CONSTRUCTION, THE CONTRACTOR SHALL DETERMINE THE LOCATION AND SIZE OF ALL WATER SERVICES.
 - THE UTILITIES SHOWN ON THE PLANS WERE COMPILED FROM VARIOUS SOURCES AND ARE INTENDED TO SHOW THE GENERAL EXISTENCE AND LOCATION OF UTILITIES IN THE AREA OF CONSTRUCTION. THE ENGINEER ASSUMES NO RESPONSIBILITY FOR THE ACCURACY OF THE UTILITY INFORMATION SHOWN ON THE PLANS. THE CONTRACTOR SHALL CONTACT THE TOWN OF ADDISON AND TEXAS 811 PRIOR TO ANY CONSTRUCTION ACTIVITIES.

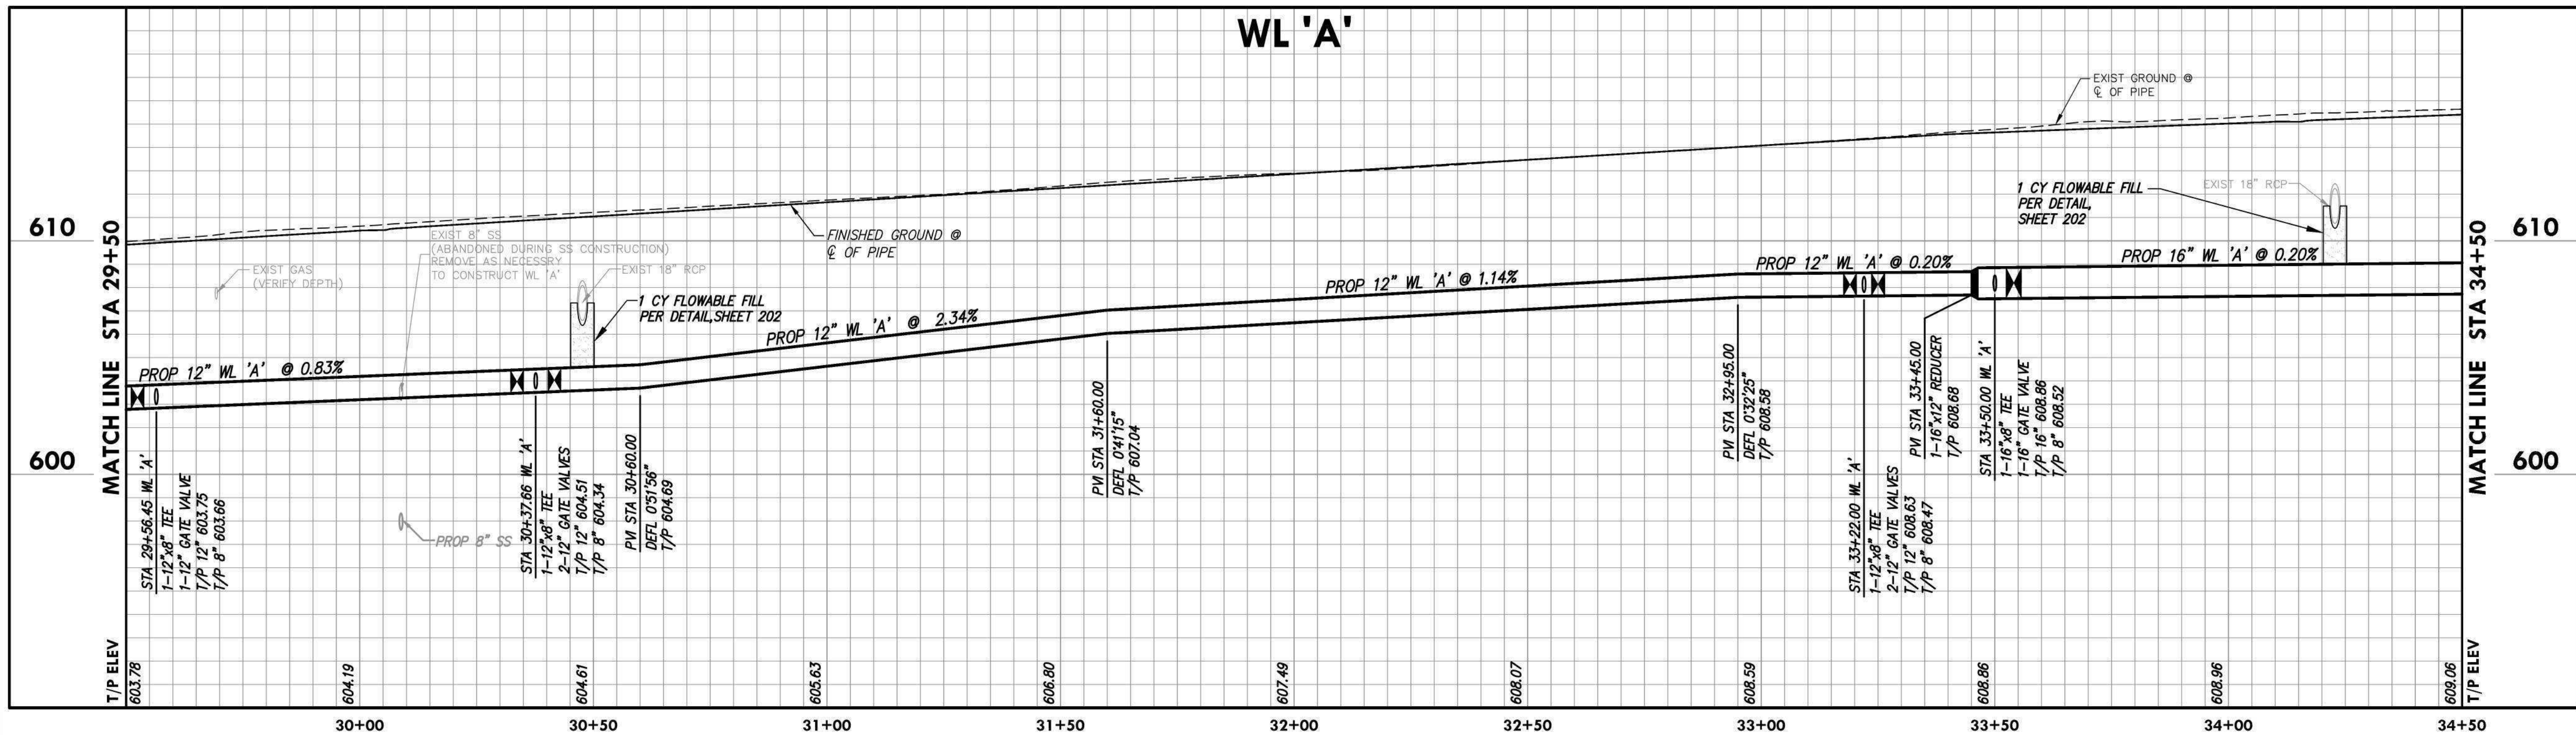

PLAN SHEET LEGEND	
EXISTING FEATURES	PROPOSED FEATURES
EXIST WATER	PROP WATER
WATER METER	FIRE HYDRANT
WATER VALVE	WATER VALVE
FIRE HYDRANT	WATER REDUCER
	WATER METER BOX
	STUB WITH PLUG

no.	revision	by	date

teague nall and perkins, inc
5237 N. Riverside Drive, Suite 100
Fort Worth, Texas 76137
817.336.5773 ph 817.336.2813 fx
www.tnpsc.com
TBP/ELS: ENGR F-230; SURV 10011600, 10011601, 10194381
GBPE: PEF007431; TBAE: BR 2673



scale
horiz
1"=20'
vert
1"=4'
date
Sep 2020



Town of Addison, Texas
Construction Plans for
Midway Road Revitalization
Water Line 'A' Plan & Profile
Sta 29+50 to Sta 34+50

tnp project
ADD12615
sheet
38
of
373

