

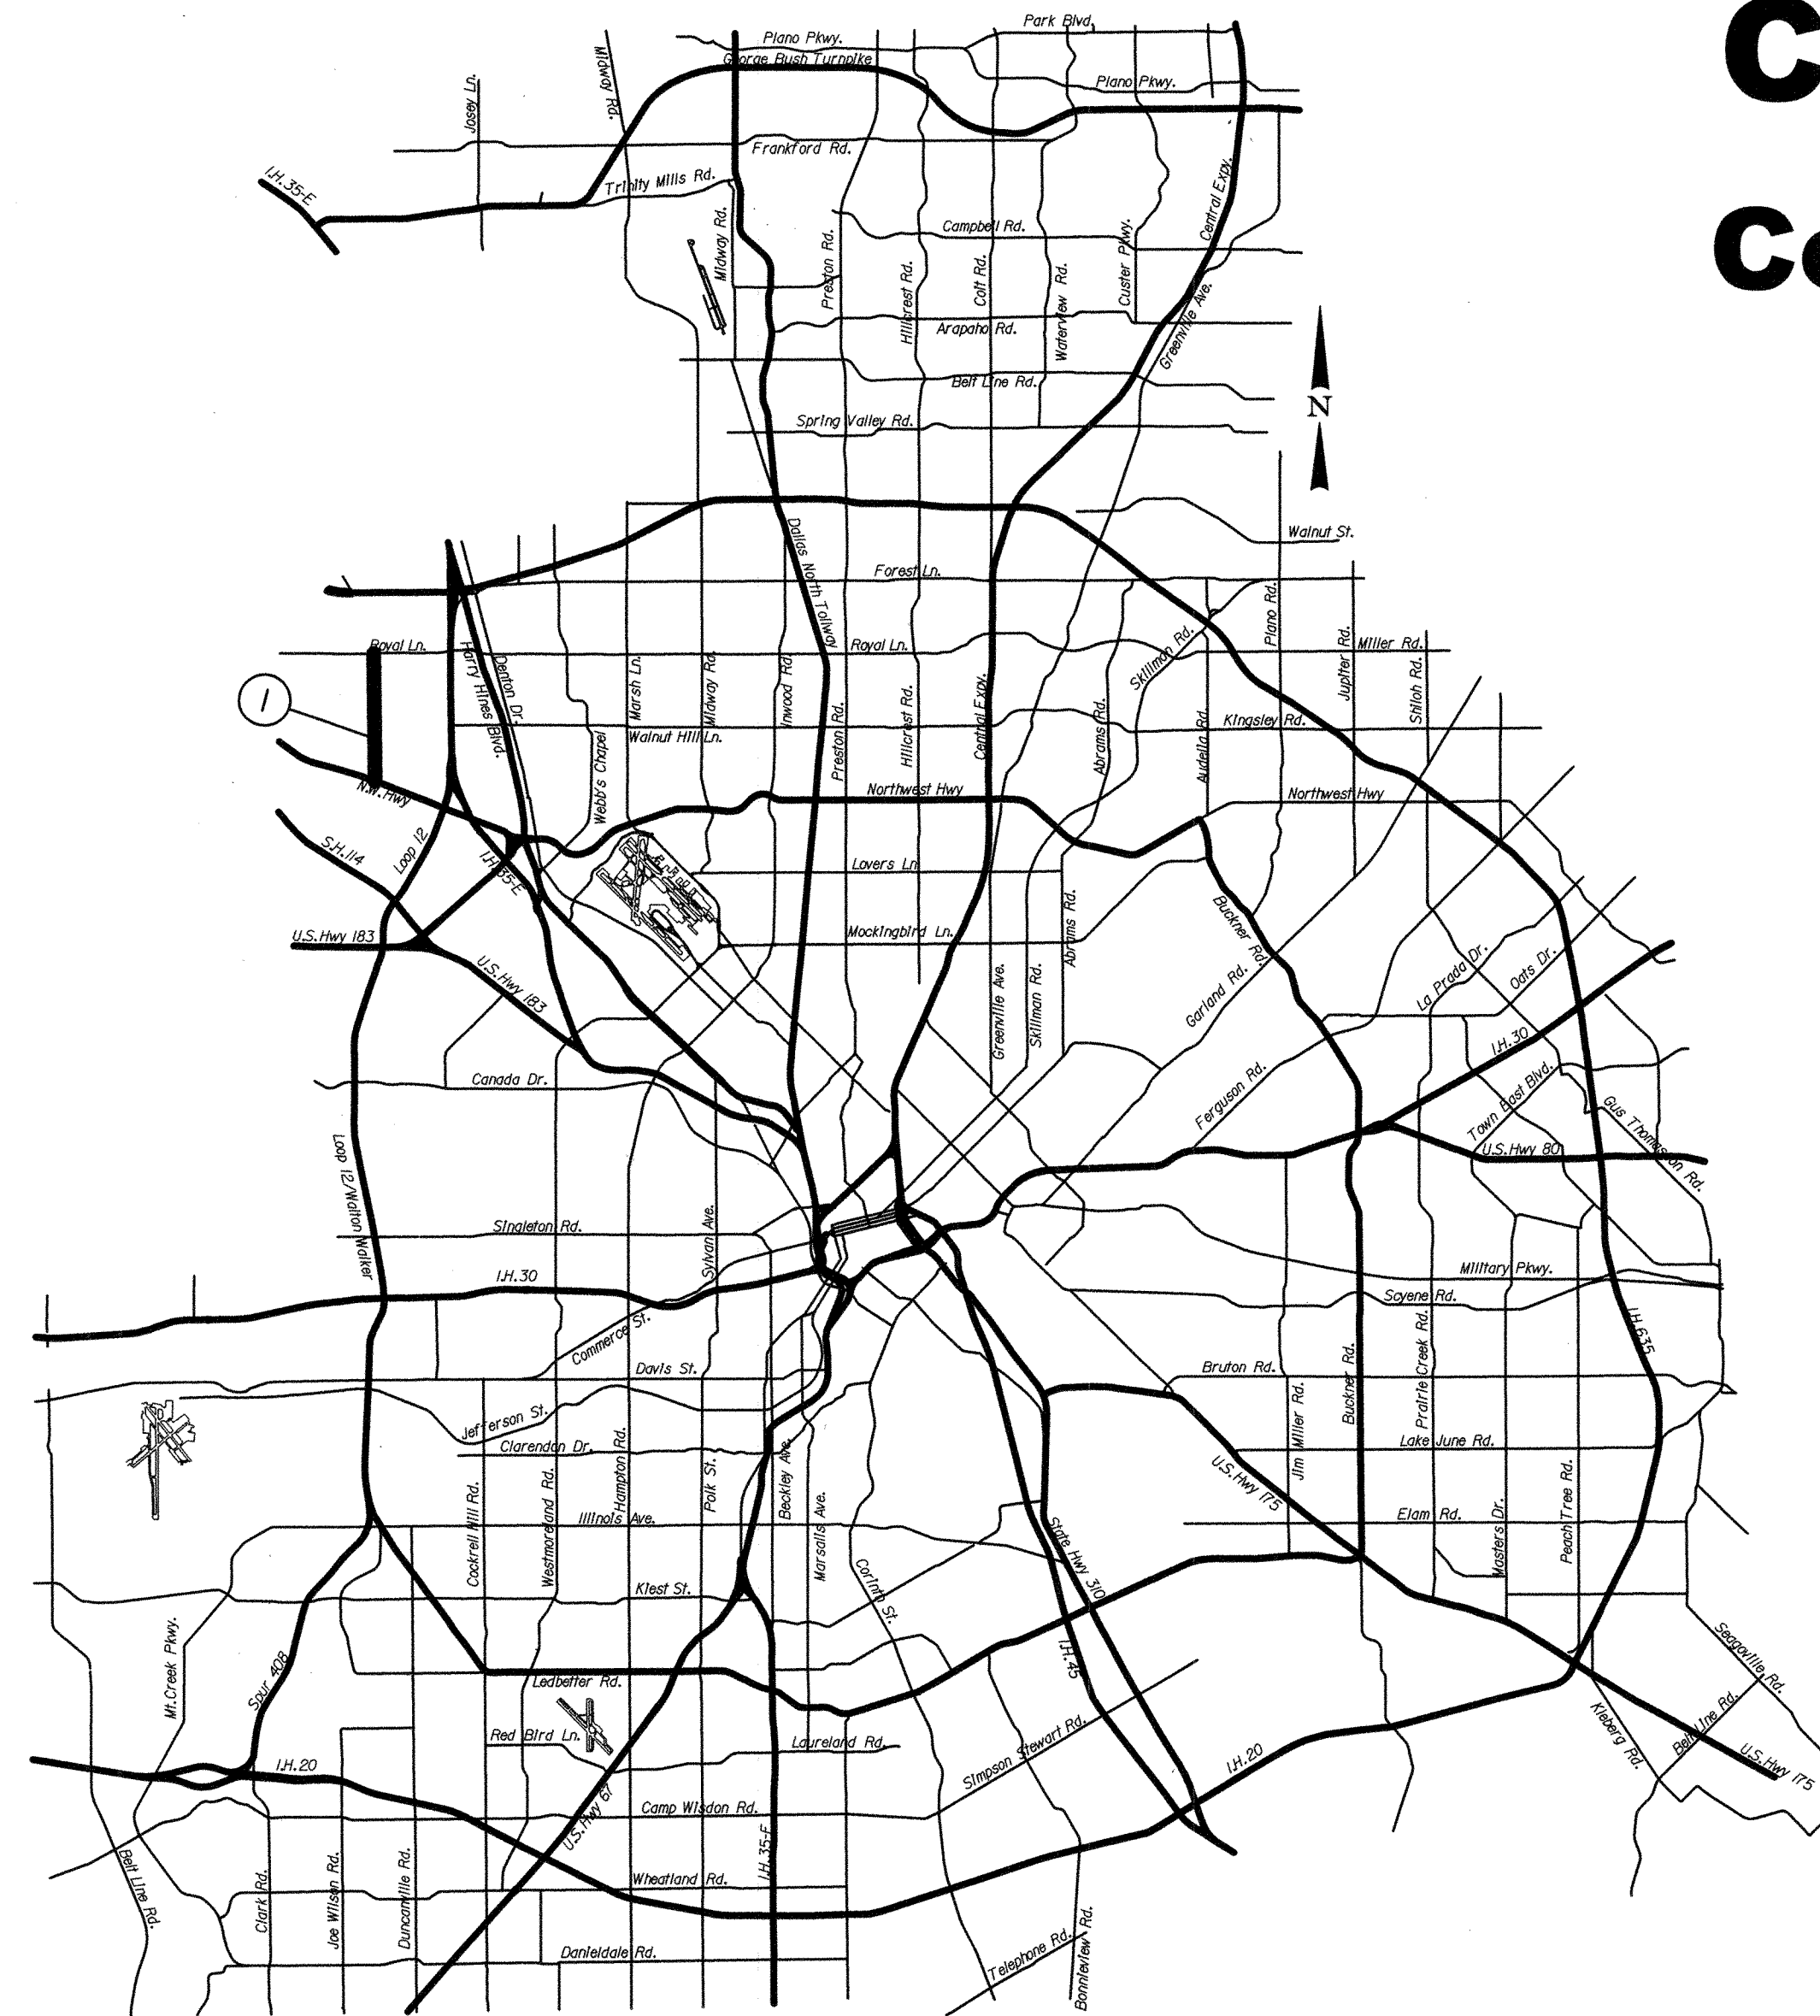


LUNA ROAD FROM NORTHWEST HIGHWAY TO ROYAL LANE PID 1210



SCHEDULE C Dallas Water Utilities City Of Dallas, Texas Contract No. : 20-505/506 February 2021

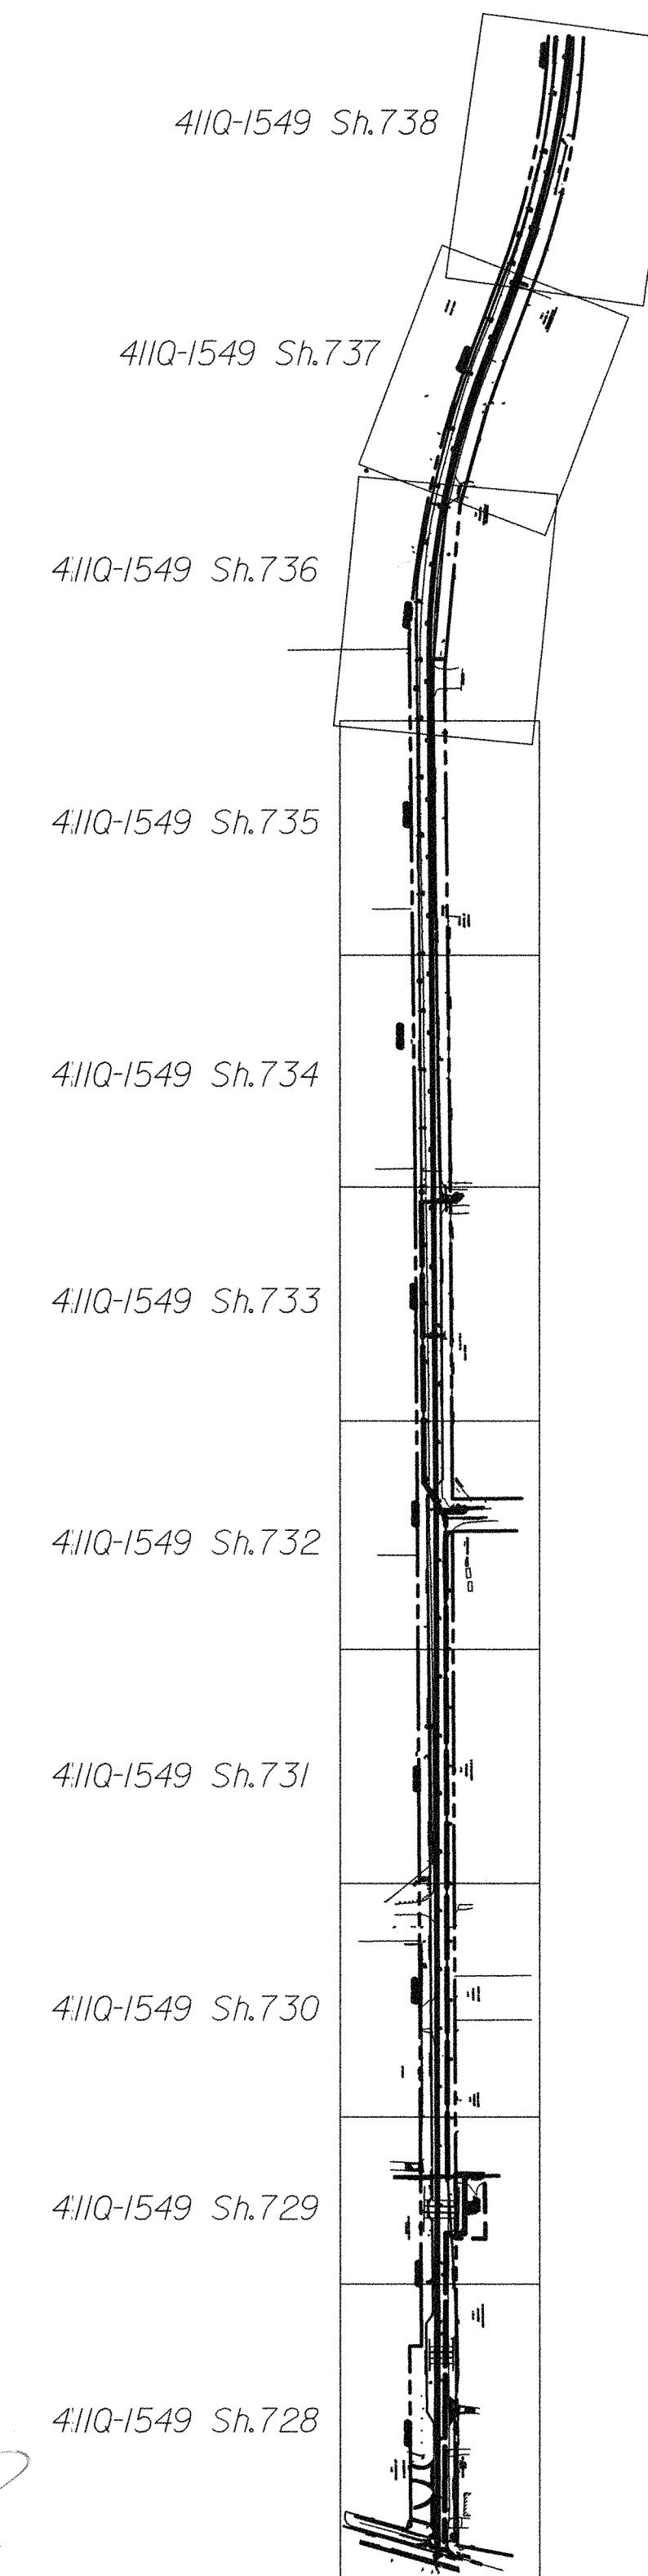

N.T.S.

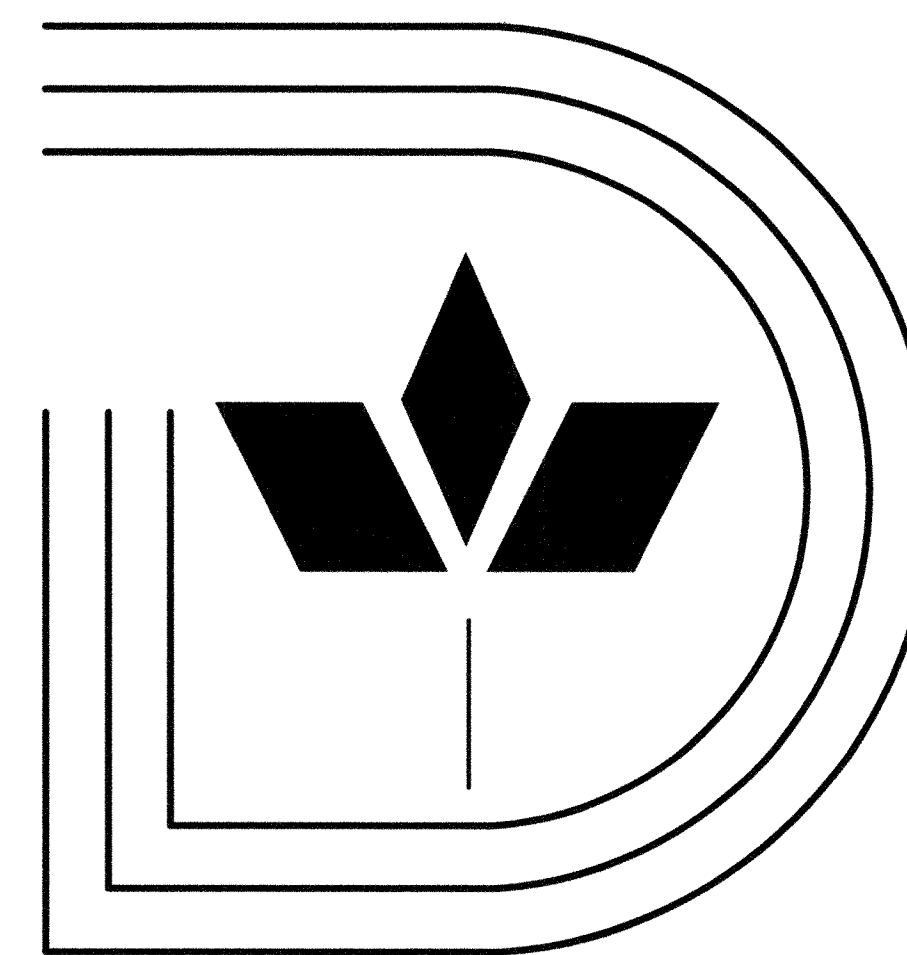

411Q-1549 Sh.750
411Q-1549 Sh.749
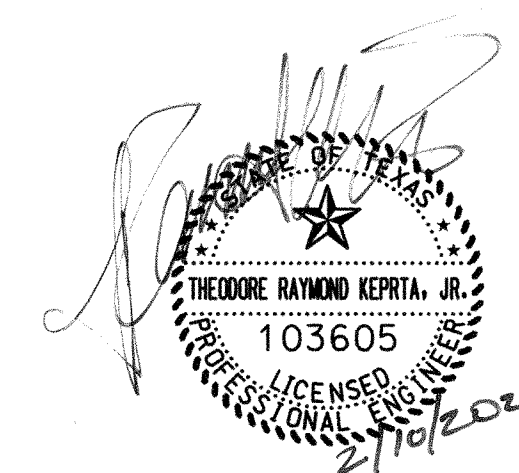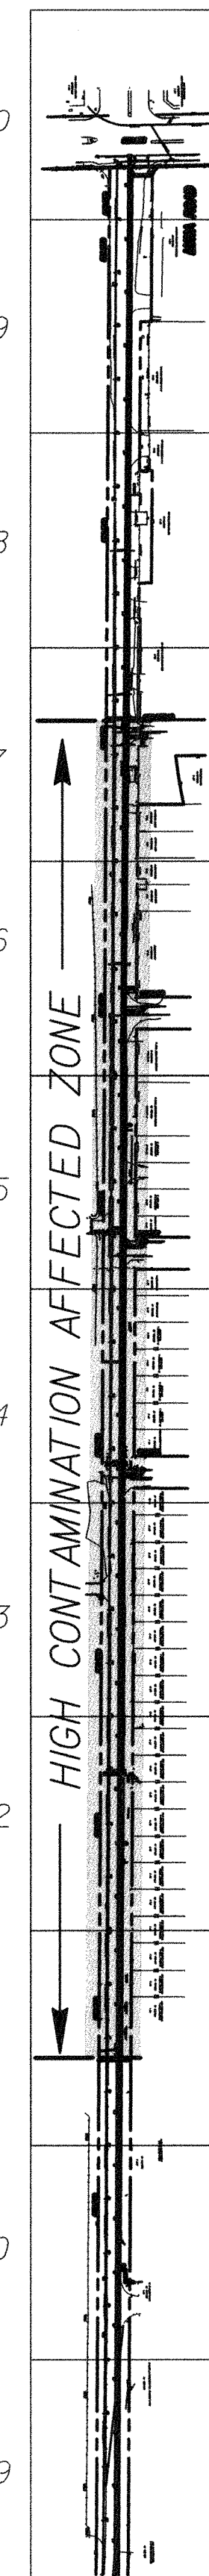

411Q-1549 Sh.726

LEGENDS

GENERAL

	Benchmark
	Control Point
	Iron Pin Found
	Iron Pin Set
	Exist. ROW
	Prop. ROW
	ROW Centerline
	Alley ROW
	Exist. Easement
	Prop. Easement
	Corporation Line Marker
	Exist. Structure/Building
	Prop. Structure/Building
	Underground Structure/Building
	Bank/Slope Line
	Flow Line/Stream Line

TOPOGRAPHIC FEATURES

	Tree
	Brush, Shrub, Wood
	Swamp
	Mail Box
	Bollards
	Irrigation Control Valve

	Chain Link/Other Fence
	Wood Fence
	Wrought Iron Fence
	Brick Wall
	Concrete Wall
	Retaining Wall
	Parking Meter
	Traffic Sign
	Traffic Signal Pole
	Street Lamp
	Railroad, Each Track

PAVEMENT

	Exist. Gravel
	Exist. Asphalt
	Exist. Brick
	Exist. Concrete
	Prop. Pavement

STORM DRAINS

	Exist. Storm Drain
	Exist. Storm Manhole
	Exist. Storm Inlet
	Prop. Storm Drain
	Prop. Storm Manhole
	Prop. Storm Inlet

UTILITIES

	Exist. Gas Line
	Exist. Gas Manhole
	Exist. Underground Electric Line
	Exist. Overhead Electric Line
	Exist. Electric Pad Mounted Transformer
	Exist. Electric Power Pole
	Exist. Electric Pole Anchor
	Exist. Electric Utility Manhole
	Exist. Electric Vault
	Exist. Telephone Line
	Exist. Telephone Utility Manhole
	Exist. Telephone Pedestal
	Exist. Fiber Optic Line
	Exist. Fiber Optic Manhole
	Exist. Cable TV Line
	Exist. Cable TV Manhole

WATER MAINS & APPURTENANCES

	Exist. 6" Water Main
	Exist. 8" to 27" Water Main
	Exist. 30" or Larger Water Main
	Prop. 6" Water Main
	Prop. 8" to 27" Water Main
	Prop. 30" or Larger Water Main
	Future Water Main
	Exist. Water Meter
	Exist. Water Manhole
	Exist. Water Vault
	Exist. Fire Hydrant
	Prop. Water Manhole
	Prop. Water Vault
	Prop. Fire Hydrant
	Exist. 11.25" Fitting
	Exist. 22.5" Fitting

WASTEWATER MAINS & APPURTENANCES

	Exist. 6" to 27" Wastewater Main
	Exist. 30" or Larger Wastewater Main
	Prop. 6" to 27" or Larger Wastewater Main
	Prop. 30" or Larger Wastewater Main
	Exist. Wastewater Manhole
	Exist. Wastewater Access Device
	Exist. Wastewater Cleanout
	Prop. Wastewater Manhole
	Prop. Wastewater Access Device
	Prop. Wastewater Cleanout
	Remove & Replace Exist. Manhole

	Exist. 45" Fitting
	Exist. 90" Fitting
	Exist. Reducer
	Exist. Tee
	Exist. Tapping Sleeve
	Exist. Cross
	Exist. Plug
	Exist. Blind Flange
	Cut & Plug
	Prop. 11.25" Fitting
	Prop. 22.5" Fitting
	Prop. 45" Fitting
	Prop. 90" Fitting
	Prop. Reducer
	Prop. Tee
	Prop. Tapping Sleeve
	Prop. Plug
	Prop. Blind Flange
	Exist. Gate Valve
	Exist. High/Low Valve
	Exist. Check Valve
	Exist. Flush Point
	Exist. Air Valve
	Exist. Cathodic Test Station
	Prop. Gate Valve
	Prop. High/Low Valve
	Prop. Check Valve
	Prop. Flush Point
	Prop. Air Valve
	Prop. Cathodic Test Station

GENERAL

- All work shall be done in accordance with the North Central Texas Council Of Governments (NCTCOG) Standard Specifications for Public Works Construction (Version 4) and City of Dallas Addendum (October, 2011) to these specifications.
- Reference to standard drawings shall mean those shown in the DWU Standard Drawings for Water & Wastewater Construction Edition 1.0 (October, 2012).
- All items of work required to complete the work as shown or implied by the plans and as specified in the contract documents which are not listed as a pay item in the proposal shall be considered subsidiary.
- The location, elevations and dimensions of existing utilities shown on the plans as obtained from The City of Dallas and utility company records are considered approximate. The Engineer does not certify that all utilities are shown. The Contractor shall verify exact locations, sizes and depths of existing utilities before beginning construction (including ordering pre-cast manholes and concrete pipe if applicable. NO SEPARATE PAY ITEM.
- The Contractor shall contact Texas Excavation Safety System (800-DIG-TESS; 800-344-8377) and relevant utility companies 48 hours prior to locating existing utilities and/or construction activities.
- The Contractor shall preserve and protect all existing utilities at all times during construction. Any damage to utilities resulting from the Contractor's operation shall be restored at his expense.
- The Contractor shall support telephone conduits, storm drains, water and wastewater mains when going under said utilities. NO SEPARATE PAY ITEM.
- Power poles may have to be braced at the Contractor's expense.
- No machinery, construction access or storage shall be allowed on park property beyond the limits of the temporary workspace as defined by the City of Dallas Inspector.

TRAFFIC CONTROL

- The Contractor shall develop a traffic control plan in accordance with the City Of Dallas Traffic Barricade Manual, Latest Edition and the TxDOT Texas Manual On Uniform Traffic Control Devices (TMUTCD), Latest Version as necessary. NO SEPARATE PAY ITEM.
- The Contractor shall submit the traffic control plan to the City of Dallas on-line Right of Way system for approval.
- The diversion of pedestrians and vehicles during the progress of the work shall be in a manner satisfactory to the City of Dallas Inspector.
- The Contractor shall coordinate all traffic variances with Traffic Safety Coordinators at 670-5896 or 683-5189, City Of Dallas Public Works & Transportation.
- Two - way traffic shall be maintained at all times and flagmen should be used to maintain two-way traffic as necessary.
- All barricades, warning signs and traffic control devices shall conform to the City Of Dallas standards. NO SEPARATE PAY ITEM.
- When closing side streets, two working days notification is required for Fire, Police, Streets and Sanitation Departments. Please contact Gary Maxwell at 670-5896 or mobile 683-5189 to notify traffic restrictions.
- Contractor shall maintain access to private driveways at all times during construction. NO SEPARATE PAY ITEM.
- Vehicular ingress and egress (entrance and exit) to a business property shall be maintained at all time. If not, specific signs along with business name and direction arrow(s) shall be used for any temporary access locations. Additional signs may be necessary if there is a detour. NO SEPARATE PAY ITEM.

PAVEMENT REPLACEMENT

- The Contractor shall all permit requests to the City of Dallas on-line Right of Way system for street cut permits.
- Sawcut, remove and replace pavements, sidewalks, curbs and gutters shall conform to City Of Dallas Public Works & Transportation, Pavement Cuts & Repair Standards Manual, Latest Edition.
- All disturbed pavement markings including, but not limited to, striping, traffic buttons and crosswalks shall be restored to the same or improved condition as per City Of Dallas Specifications For Public Works Construction, Standard Construction Details and all addenda thereto. NO SEPARATE PAY ITEM.

TREES AND LANDSCAPING

- Contractor shall not damage or remove any trees or landscaping unless otherwise authorized by the City of Dallas Inspector. Any trees or landscaping that are damaged or removed during the construction shall be replaced by the contractor at his expense.

GENERAL NOTES

WATER MAIN AND APPURTENANCES

- All 6", 8" and 12" water mains shall be PVC C900 (DR-14) water pipe, with Class "C" embedment, except as noted.
- All water mains with no profiles shall have a minimum cover of four (4) feet below street grade in an improved street and five (5) feet of cover in an unimproved street or alley.
- Compact fittings are not authorized for this project. All ductile iron pipe, fittings and fire hydrant bases shall be poly-wrapped.
- All bends, tees, fire hydrants and plugs are to be restrained type fittings and to be blocked with Class "B" Concrete as per DWU Standard Drawings *229-234, in addition to restrained joints.
- If required by the City of Dallas Inspector, the Contractor shall install temporary water lines on both sides of the street until the new water main has been completed, tested, approved, and accepted by DWU. NO SEPARATE PAY ITEM.
- If no temporary mains are required by the City of Dallas Inspector, then the existing water mains are to be in service with the fire hydrants until the new water main has been tested, approved and accepted by DWU. NO SEPARATE PAY ITEM.
- The Contractor will ensure that fire hydrants are accessible to fire trucks at all times. NO SEPARATE PAY ITEM.
- The Contractor shall sequence his construction such that no more than one fire hydrant is out of service at any given time.
- All fire hydrants shall be installed as per DWU Standard Drawing *224. Existing fire hydrants on killed water lines are to be removed and delivered to DWU Distribution Division at 4120 Scottsdale Street Dallas, Texas. If required by the City of Dallas Project Inspector, otherwise they become the property of the Contractor.
- Contractor to coordinate actual location of fire hydrant with directly affected citizen(s) and with DWU Inspector at least 48 hrs. prior to placement of fire hydrant. NO SEPARATE PAY ITEM.
- Backfill made on break repairs to existing water mains may have been made with crushed rock. This could present a cave-in danger to a new ditch, therefore, precautions should be taken by the Contractor. NO SEPARATE PAY ITEM.
- Abandon all water valves on existing mains being killed as per DWU Standard Drawing *219. NO SEPARATE PAY ITEM.
- The Contractor shall coordinate all water main tie-ins with the City of Dallas Inspector.
- The Contractor shall verify the location and number of all existing active water services and construct new services up to the meter prior to killing existing main.
- Water services greater than 30 feet shall be a minimum of one (1) inch in diameter.

WASTEWATER MAIN AND APPURTENANCES

- The Contractor shall maintain existing wastewater flow at all times. NO SEPARATE PAY ITEM.
- Abandon all manholes on abandoned wastewater mains.
- The Contractor shall verify the location of all wastewater laterals and construct new laterals from the wastewater main to the property line with cleanouts and reconnect to the existing laterals. Dye testing may be required at no additional cost to the owner.
- The backfill around manholes located in existing or new pavement shall be flowable backfill as per NCTCOG Specification Item 6.2J(IG). NO SEPARATE PAY ITEM.


ENVIRONMENTAL - SOIL & GROUNDWATER MANAGEMENT

- Contaminated soils and groundwater have been encountered along the entire length of this project. Highly contaminated soil and groundwater have been encountered between sta 53+00 and sta 78+00.
- Special embedment and clay dams are required throughout this project.
- The high contamination affected zone requires steel pipes and cathodic protection protection in addition to the special embedment.
- The Contractor shall refer to the Soil and Groundwater Management Plan (SGMP) for how to collect, restore, dispose and otherwise manage the contaminated soils and groundwater encountered in the project. Contractor shall conform to the material management, disposal, and reporting requirements set forth in the SGMP included in the contract documents.
- Groundwater must be tested for Molybdenum and Tetramethylammonium hydroxide (TMAH) prior to application of the PALS discharge permit.
- Contractor must apply for a discharge permit from DWU-PALS for discharging any contaminated groundwater into the wastewater collection system. The discharge permit must be granted prior to start of construction.

CATHODIC PROTECTION

- The Contractor shall install the cathodic protection system between sta 53+00 and sta 78+00 per the technical specifications included in the Contract Documents.


EMBEDMENT DETAIL

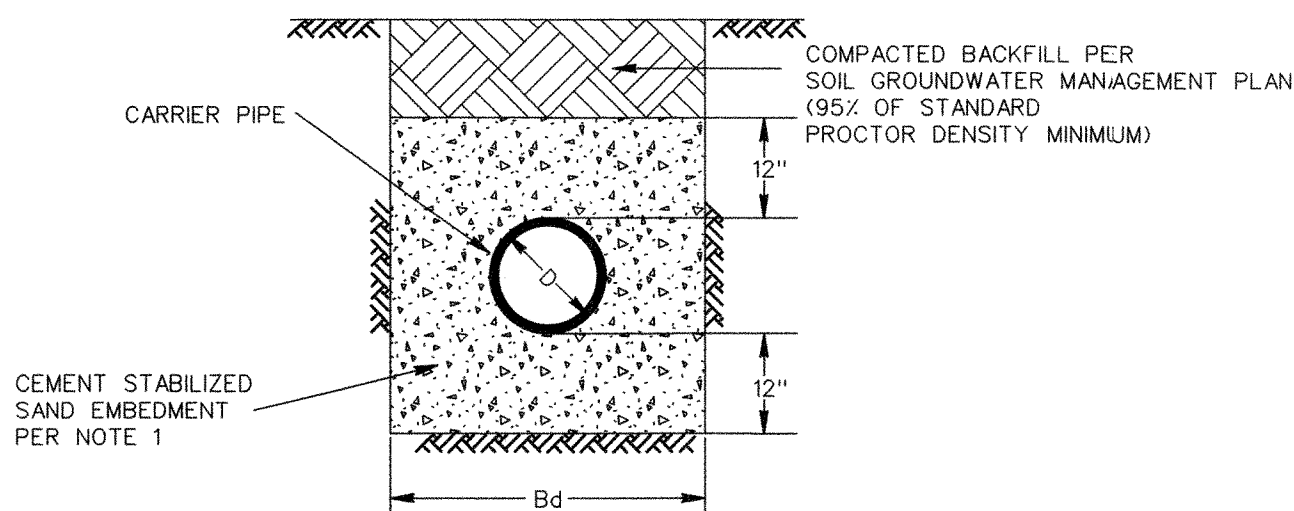



CLASS E-1 EMBEDMENT CEMENT STABILIZED SAND EMBEDMENT

- DIMENSIONS NOTES:
- D = Inside Diameter Of Containment Pipe
 - Bd = Trench Width Per Standard Drawing 112

Note 1: Cement stabilized sand shall have a minimum of 12% cement per cubic yard of cement stabilized sand mixture, based on loose dry weight volume (at least 3 bags of cement per cubic yard of mixture).

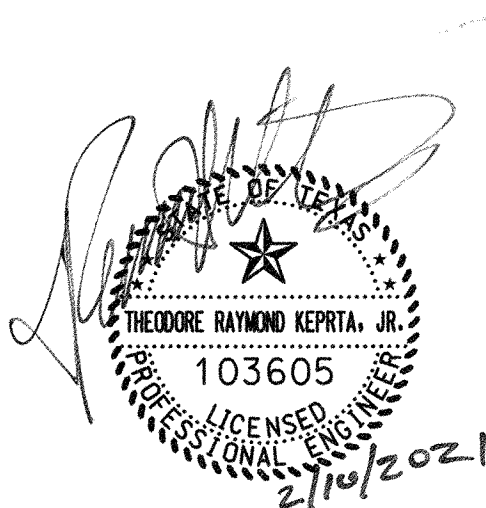

 DWU Engineering Services					
CONTRACT NO.20-505/506			PID:1210		
12" WATER & 8" WASTEWATER					
LUNA ROAD					
NORTHWEST HWY & ROYAL LN					
DALLAS WATER UTILITIES					
CITY OF DALLAS, TEXAS					
DESIGN	DRAWN	DATE	FILE	NUMBER	SHEET
Shields Keppta Cham	Shields Keppta Cham	JAN 2021	411Q	1549	727

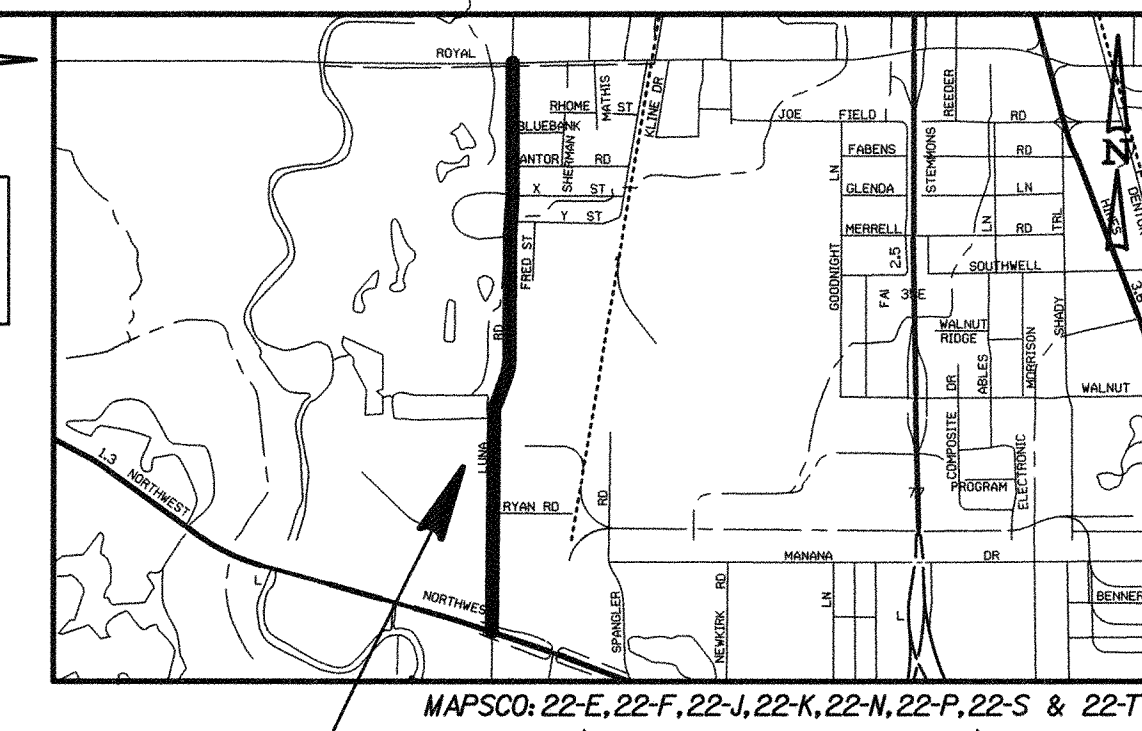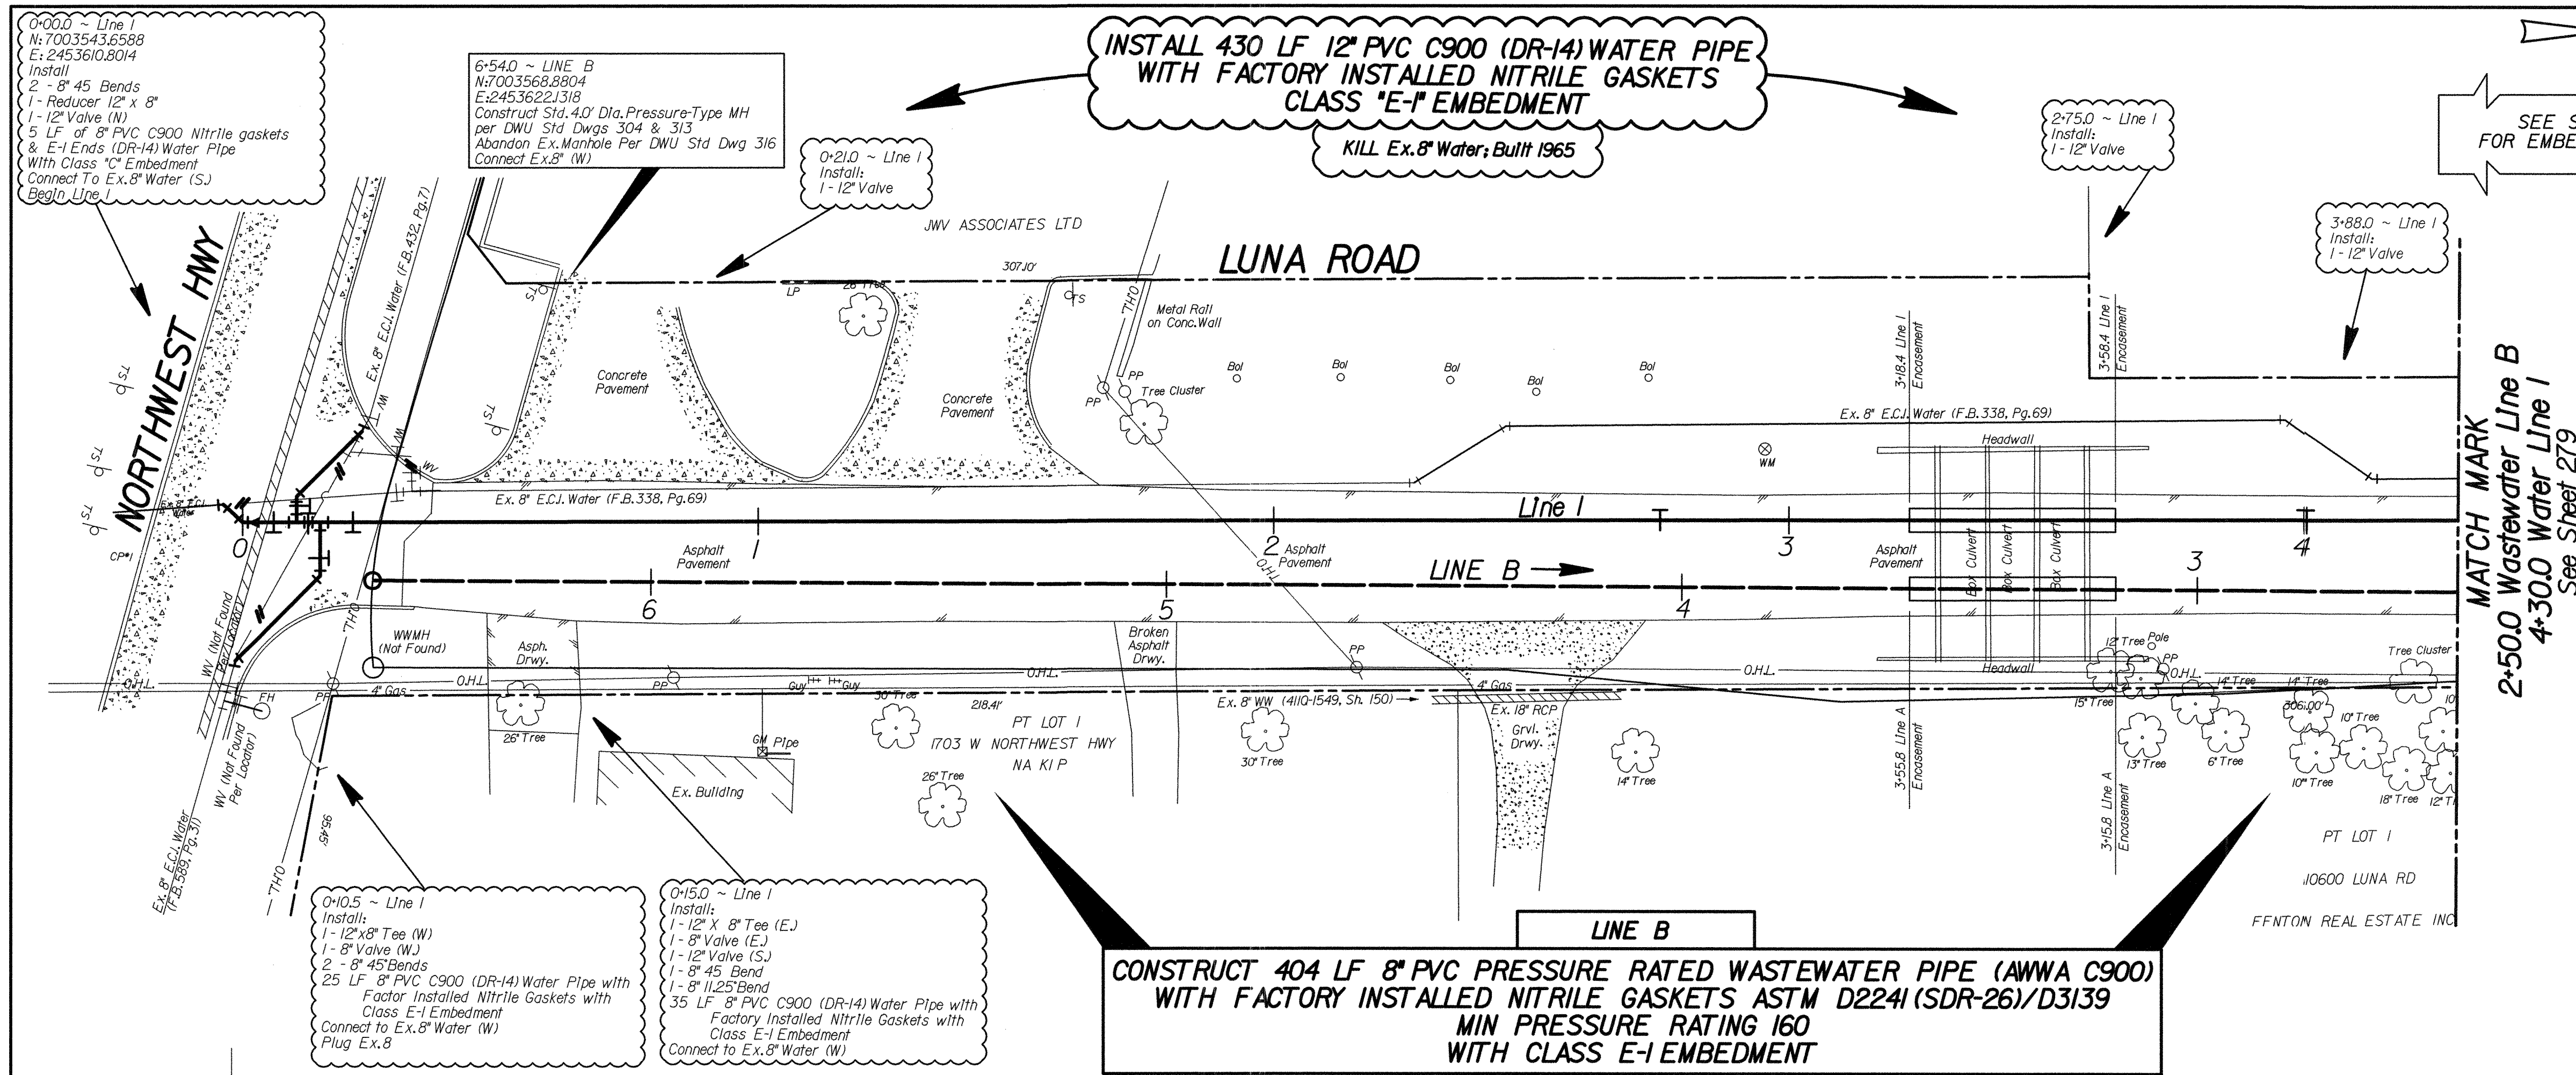

Project Location

Contractor must verify location and alignment of WW main prior to ordering of materials

ALL CLAY CUTOFF DAMS NO SEPARATE PAY ITEM

CAUTION ~ FIBER OPTIC !
Underground Fiber Optic Cables In Area Contact Fiber Optic Co. Two Working Days Prior To Construction. Tele: 1-800-344-8377


CAUTION ~ GAS !
Underground Gas Main In Area Contact AT&MOS Energy Corp. Two Working Days Prior To Construction. Tele: 1-800-344-8377/1-800-545-6005




VALVE AND GASKET NOTE
All Valves Will Have Factory Installed Nitrile (NBR) Gaskets


CAUTION ~ TELEPHONE !
Underground Telephone Cables In Area Contact S.B.C. Two Working Days Prior To Construction. Tele: 1-800-344-8377


CAUTION ~ POWER !
Underground Electrical Cables In Area Contact TXU Two Working Days Prior To Construction. Tele: 1-800-344-8377

CAUTION Advanced Metering Infrastructure (AMI) Meters In Area
AMI Components Shall be Disconnected, Reconnected, Removed, or Installed by DWU Personnel ONLY. Contact DWU Meter Reading Operations (MRO) for working days in advance. Tel: 214-676-5537 Email: DWUMRO@dalcityhall.com

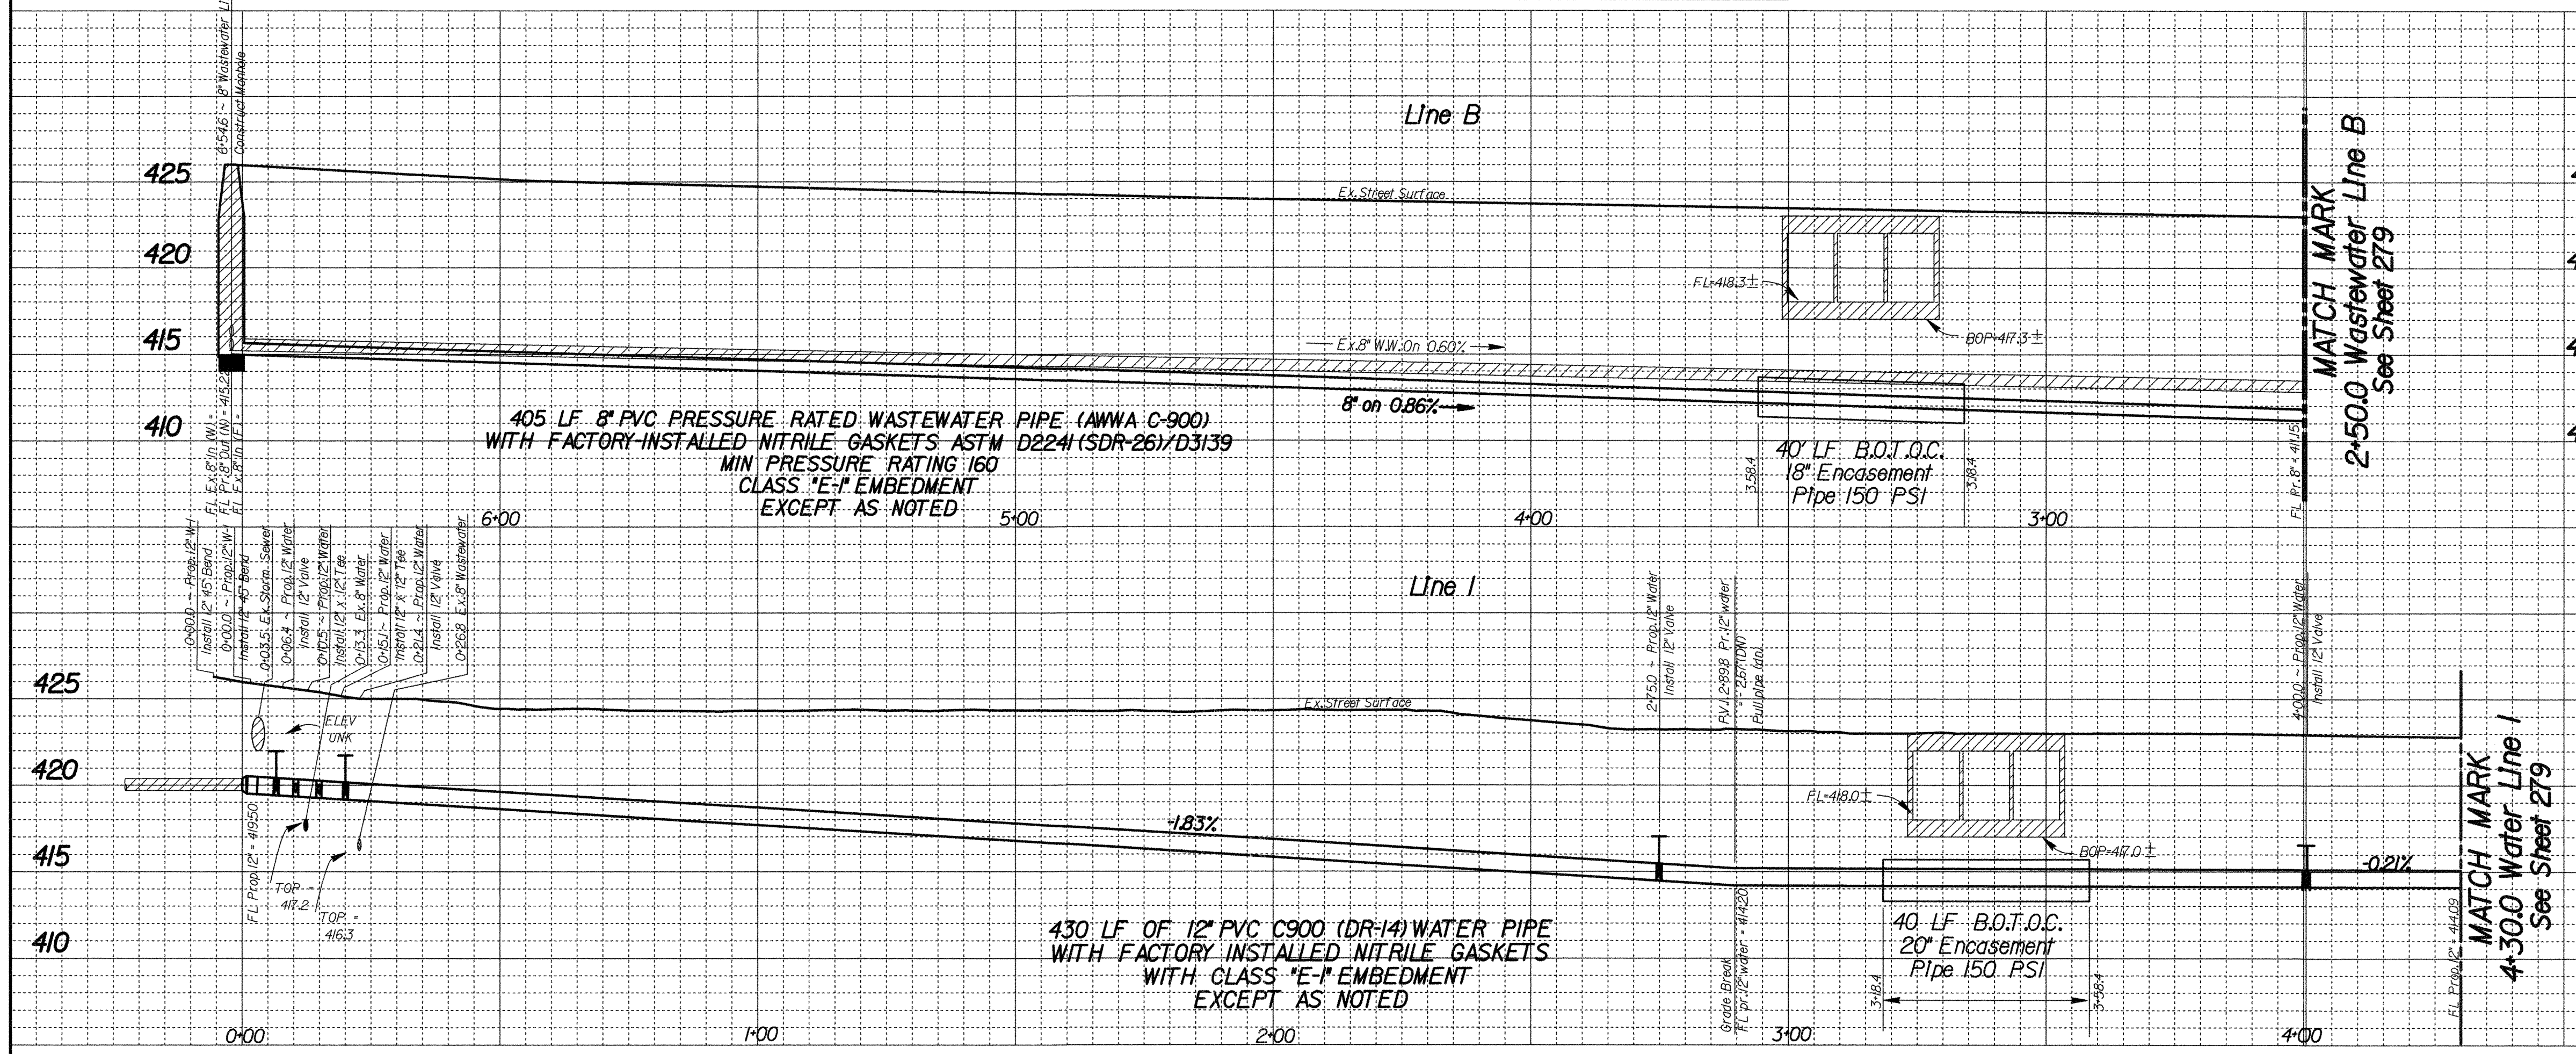


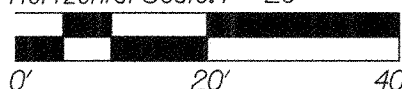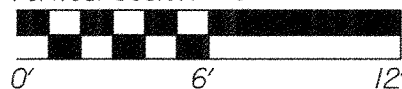
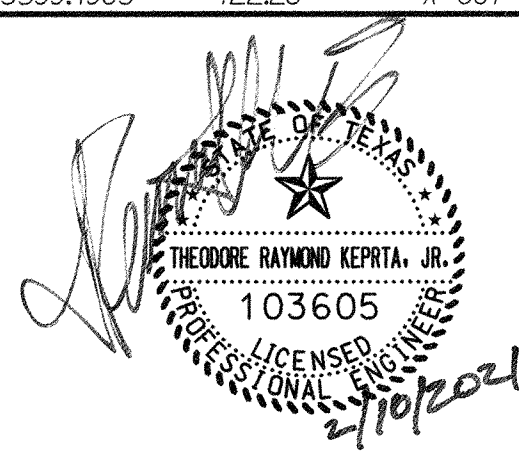
REVISIONS						
REV NO.	DATE	DESCRIPTION	BY			
1						
2						
3			J. Shields			
BENCHMARKS & CONTROL POINTS						
Bench Mark STD.WDBM on center of east concrete headwall to a triple 9'x 5' concrete box culvert under Luna Road and 315' north Highway #14. Elev. = 423.26 STD.WDBM on north end of a 15'x24' concrete driveway culvert on the east side of Luna Road and 0.7 miles north of Ryan Road. Elev. = 425.27						
Point	Northing	Easting	Elev.	Description		
1	7003524.0920	2453616.8980	426.73	X CUT		
2	7004205.7993	2453599.4903	422.26	X CUT		
Horizontal Scale: 1" = 20'  Vertical Scale: 1" = 6'  REFERENCES WATER 22W-13, 22W-12 WASTEWATER 22S-13, 22S-12 						
 DWU Engineering Services CONTRACT NO. 20-505/506 PID: 1210 12" WATER & 8" WASTEWATER LUNA ROAD NORTHWEST HWY & ROYAL LN DALLAS WATER UTILITIES CITY OF DALLAS, TEXAS						
DESIGN	DRAWN	DATE	FILE	NUMBER	SHEET	
Shields Keptra	Shields Keptra	JAN 2021	411Q	1549	728	

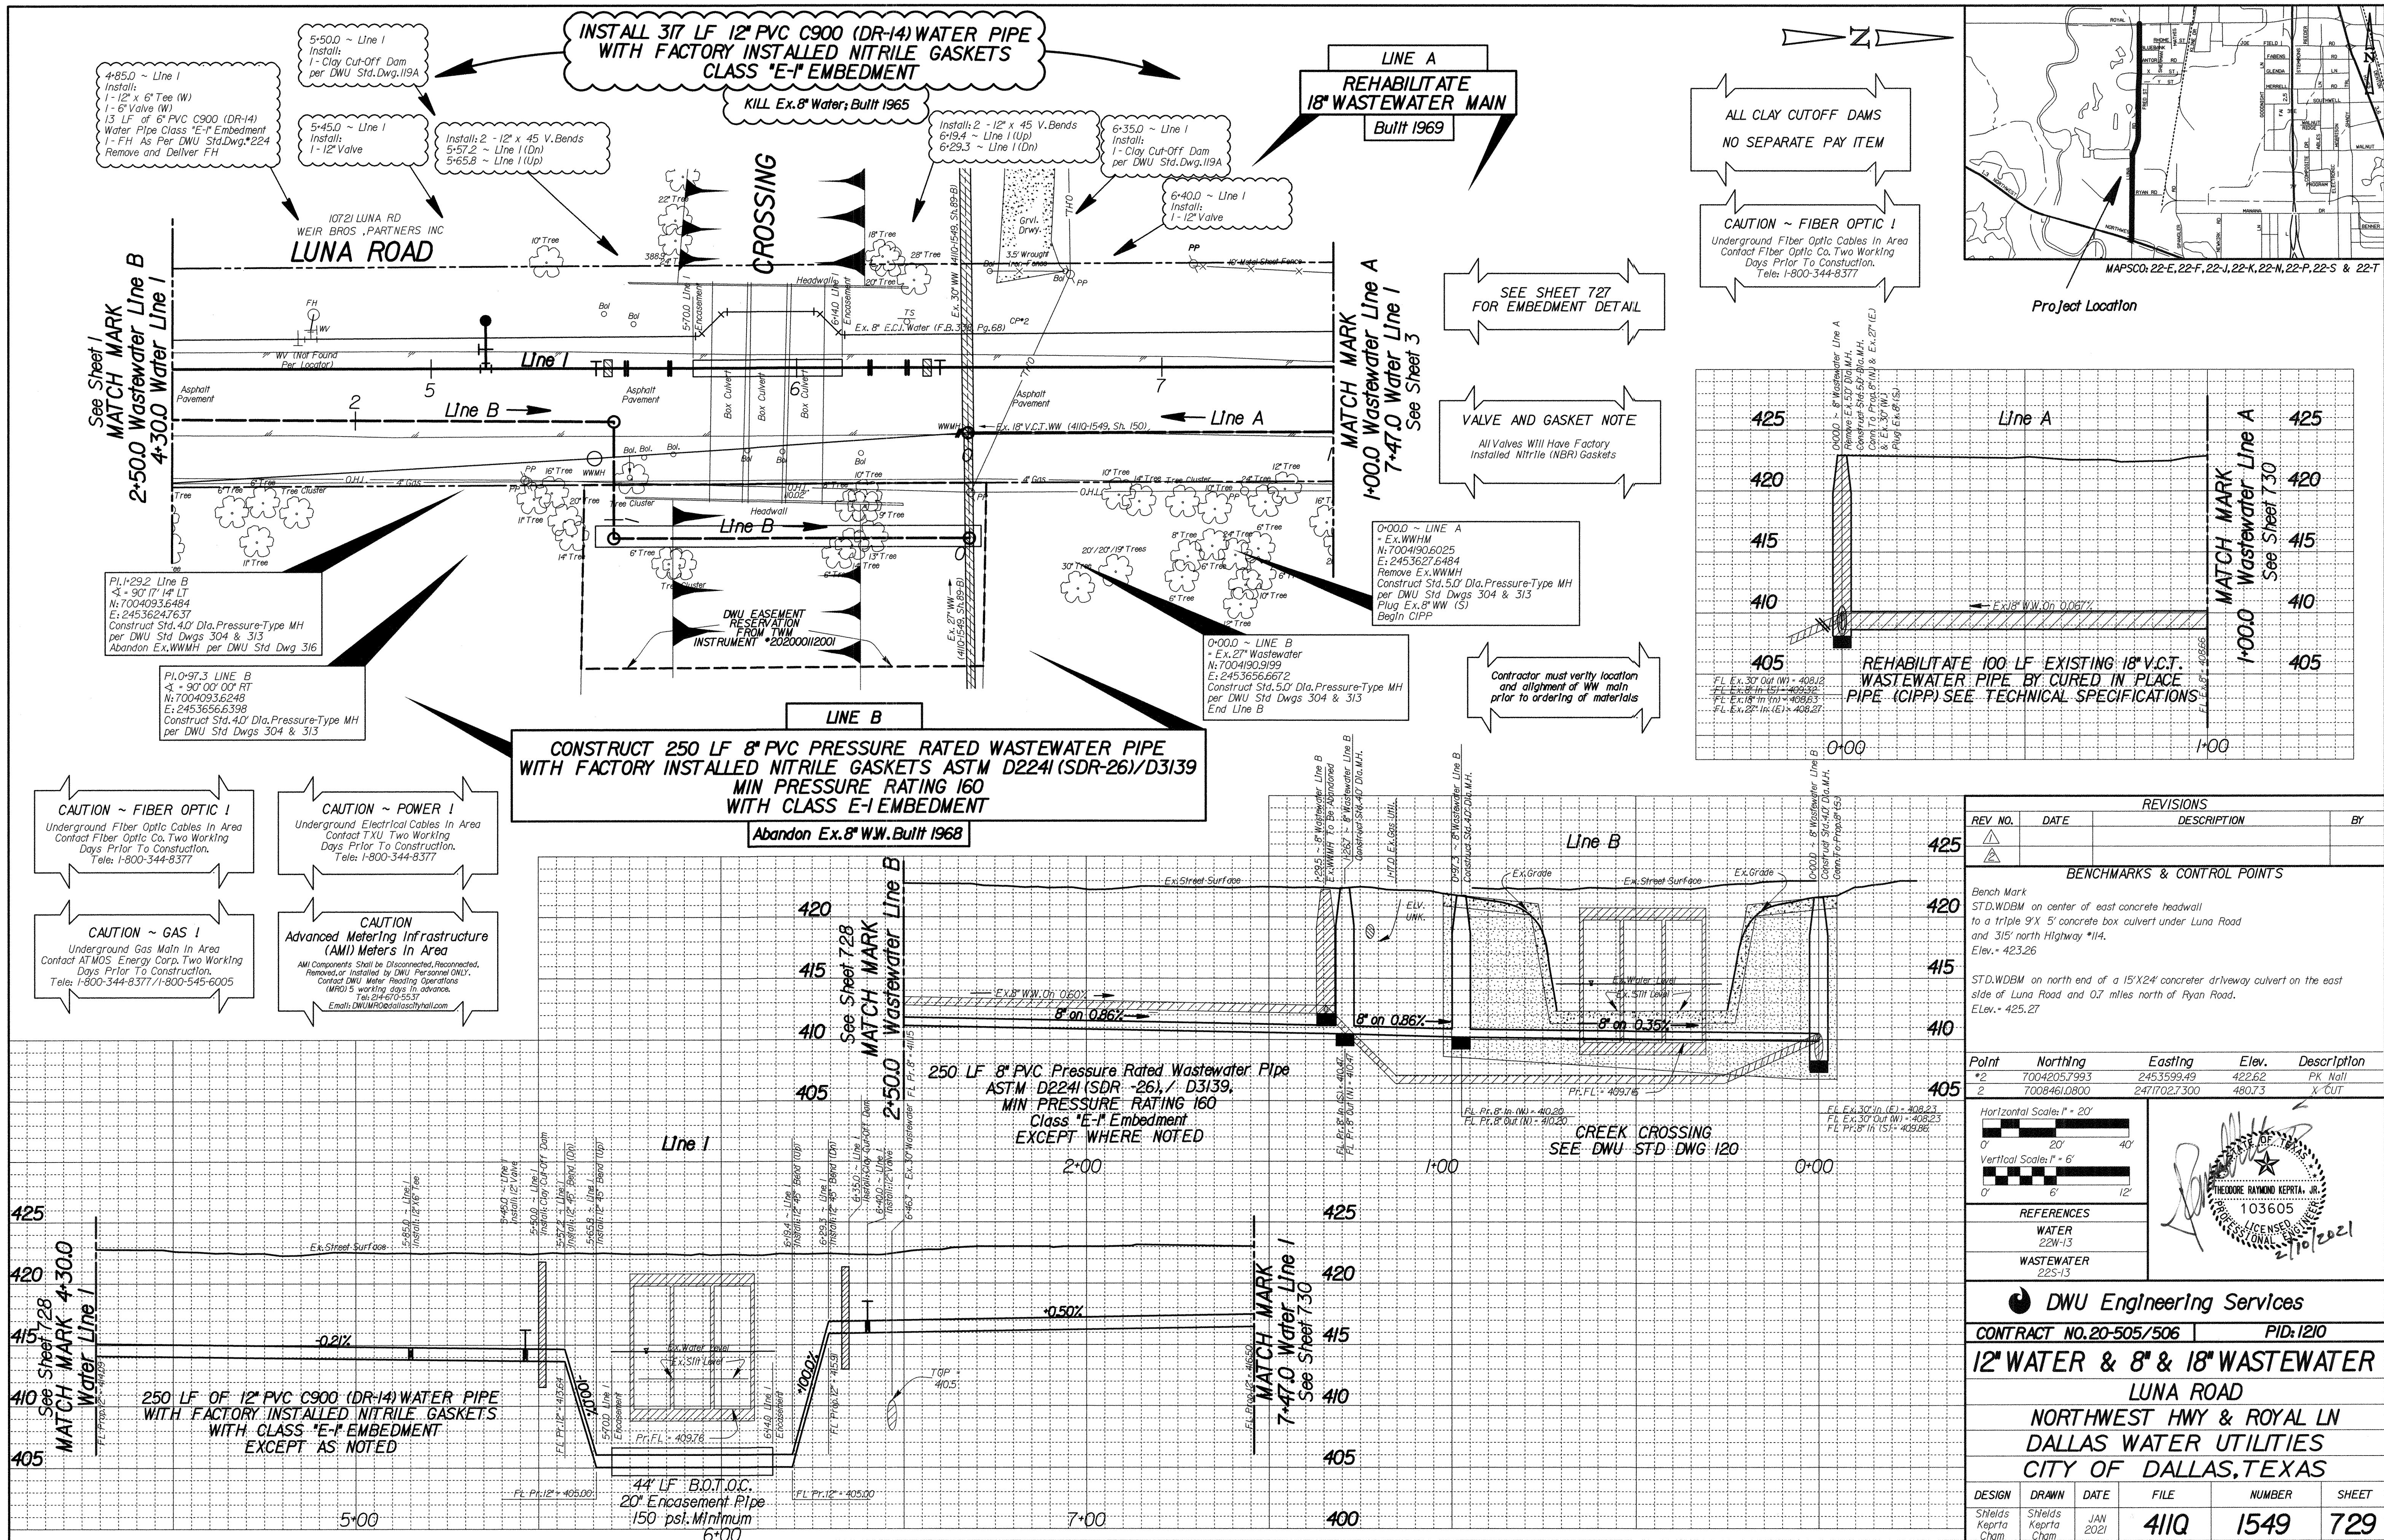

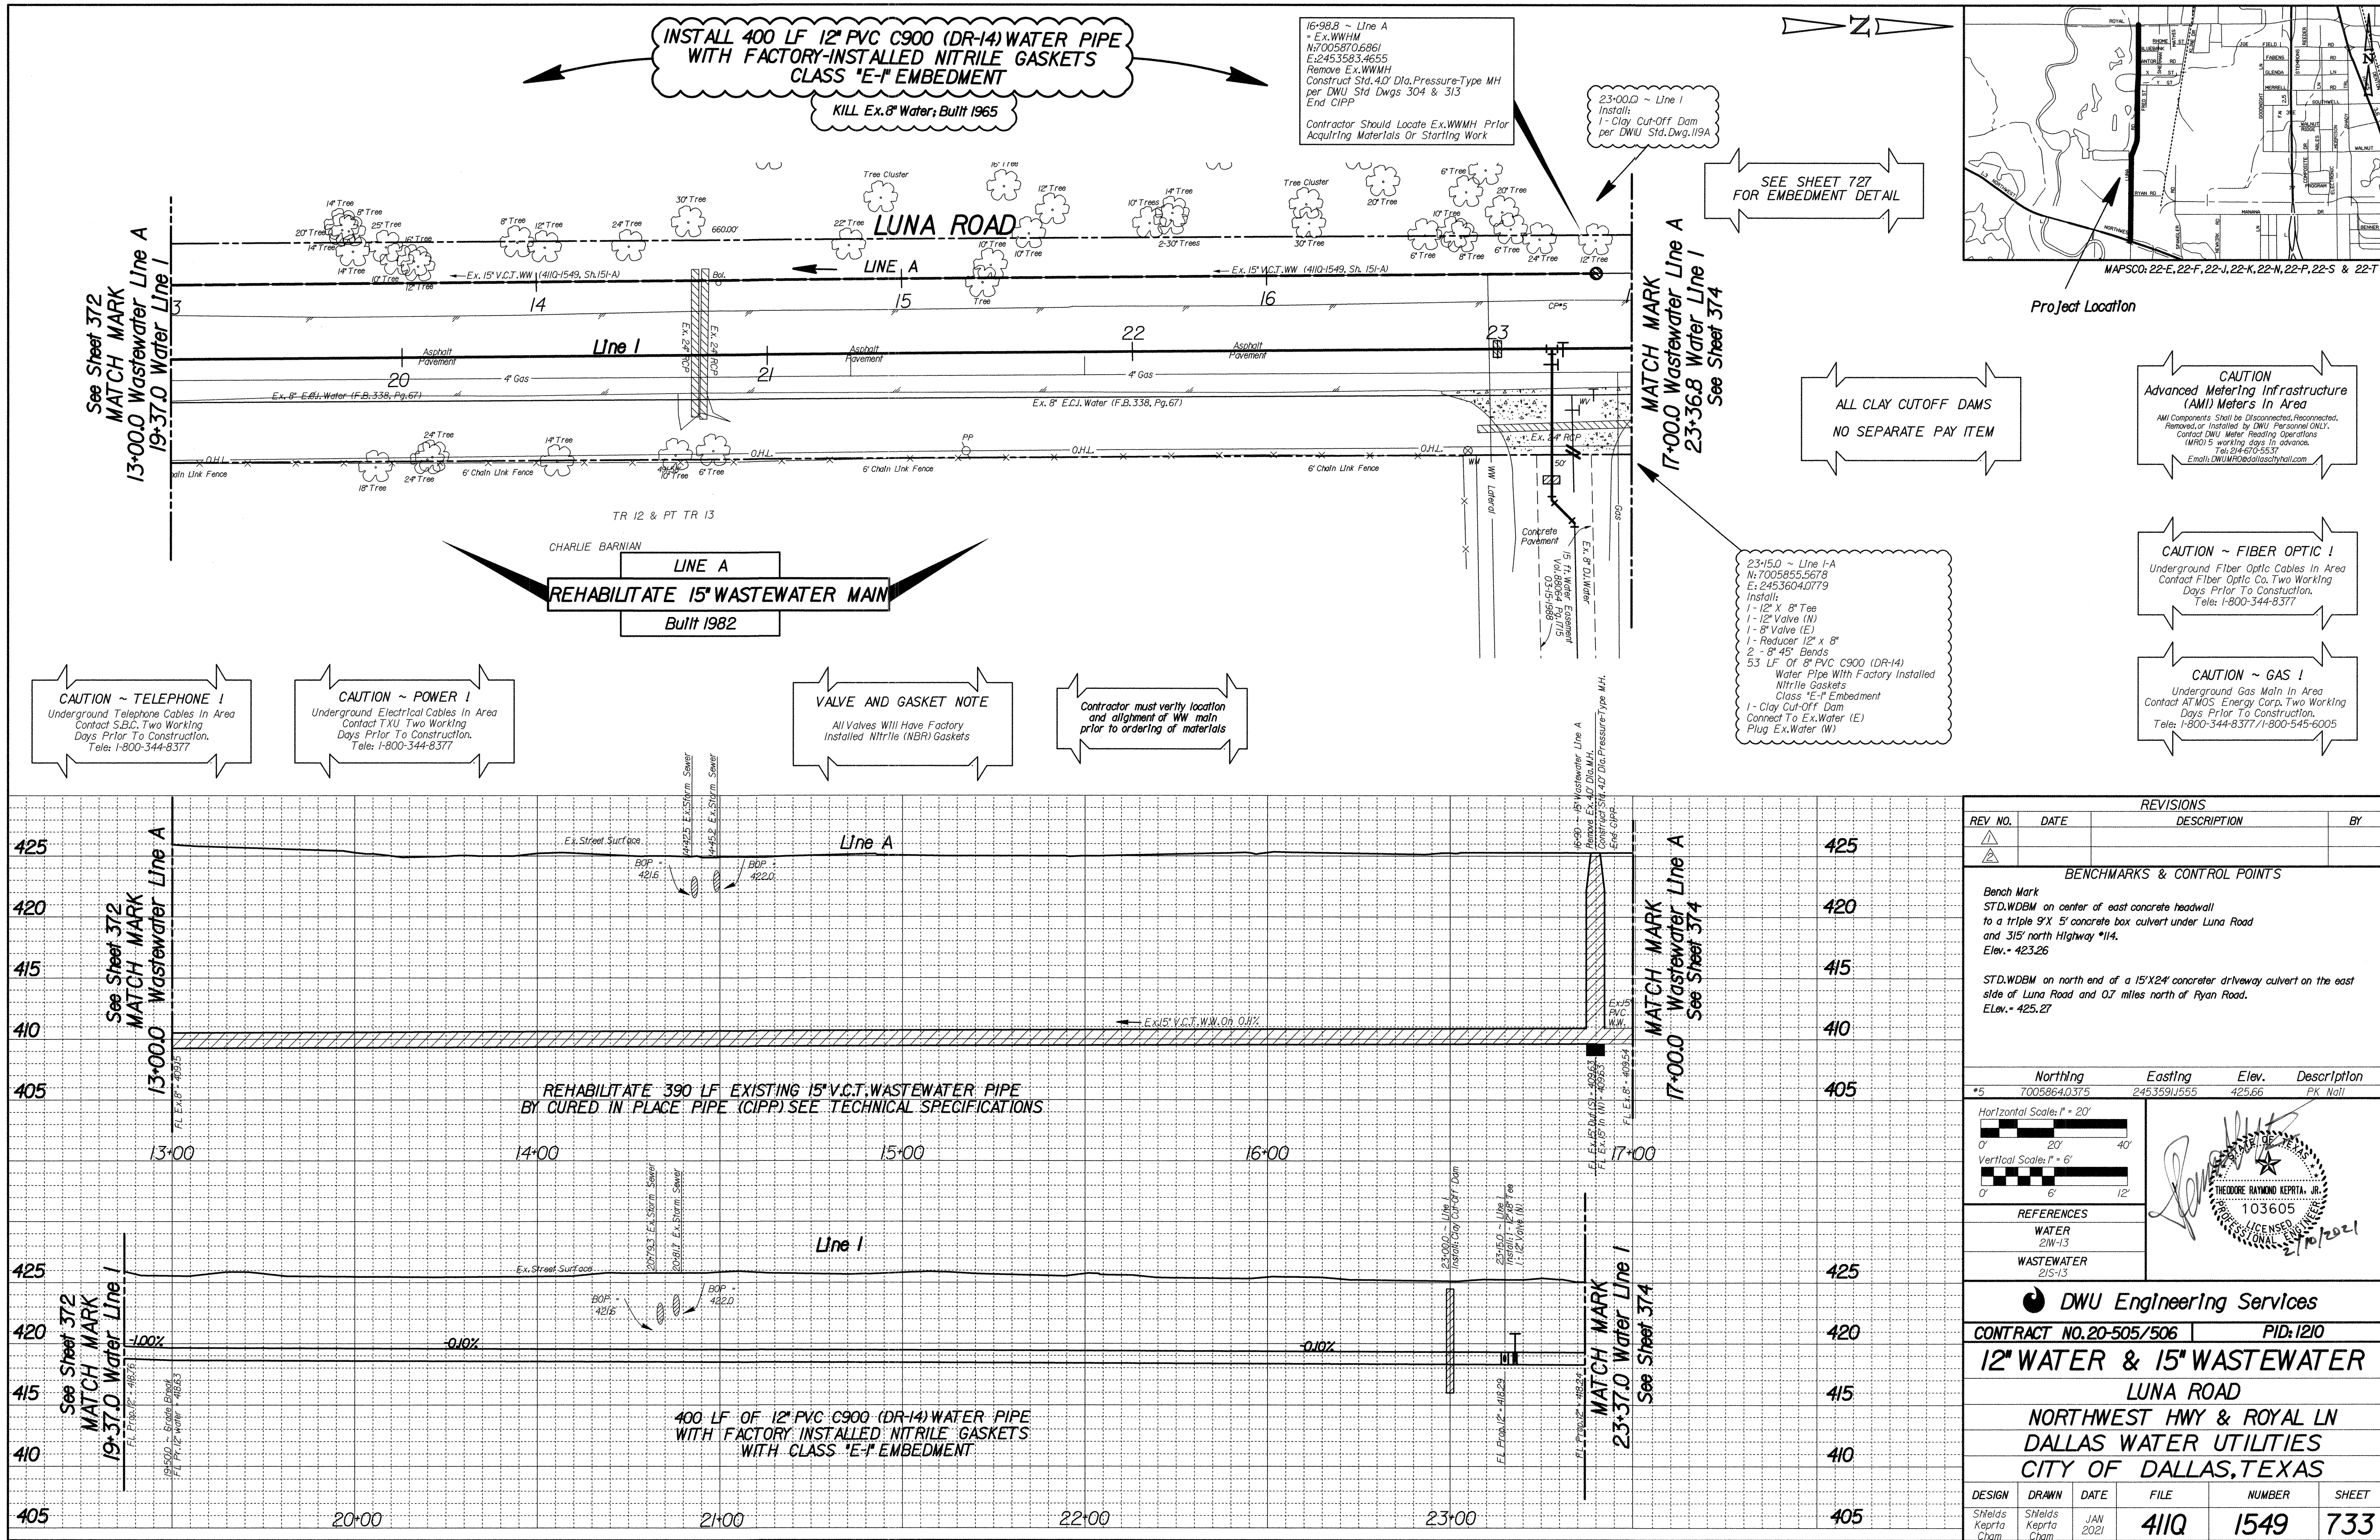

REVISIONS			
REV. NO.	DATE	DESCRIPTION	BY
△			
△			
BENCHMARKS & CONTROL POINTS			
Bench Mark			
STD.WDBM on center of east concrete headwall to a triple 9'X 5' concrete box culvert under Luna Road and 315' north Highway #114. Elev. = 423.26			
STD.WDBM on north end of a 15'X24' concrete driveway culvert on the east side of Luna Road and 0.7 miles north of Ryan Road. Elev. = 425.27			

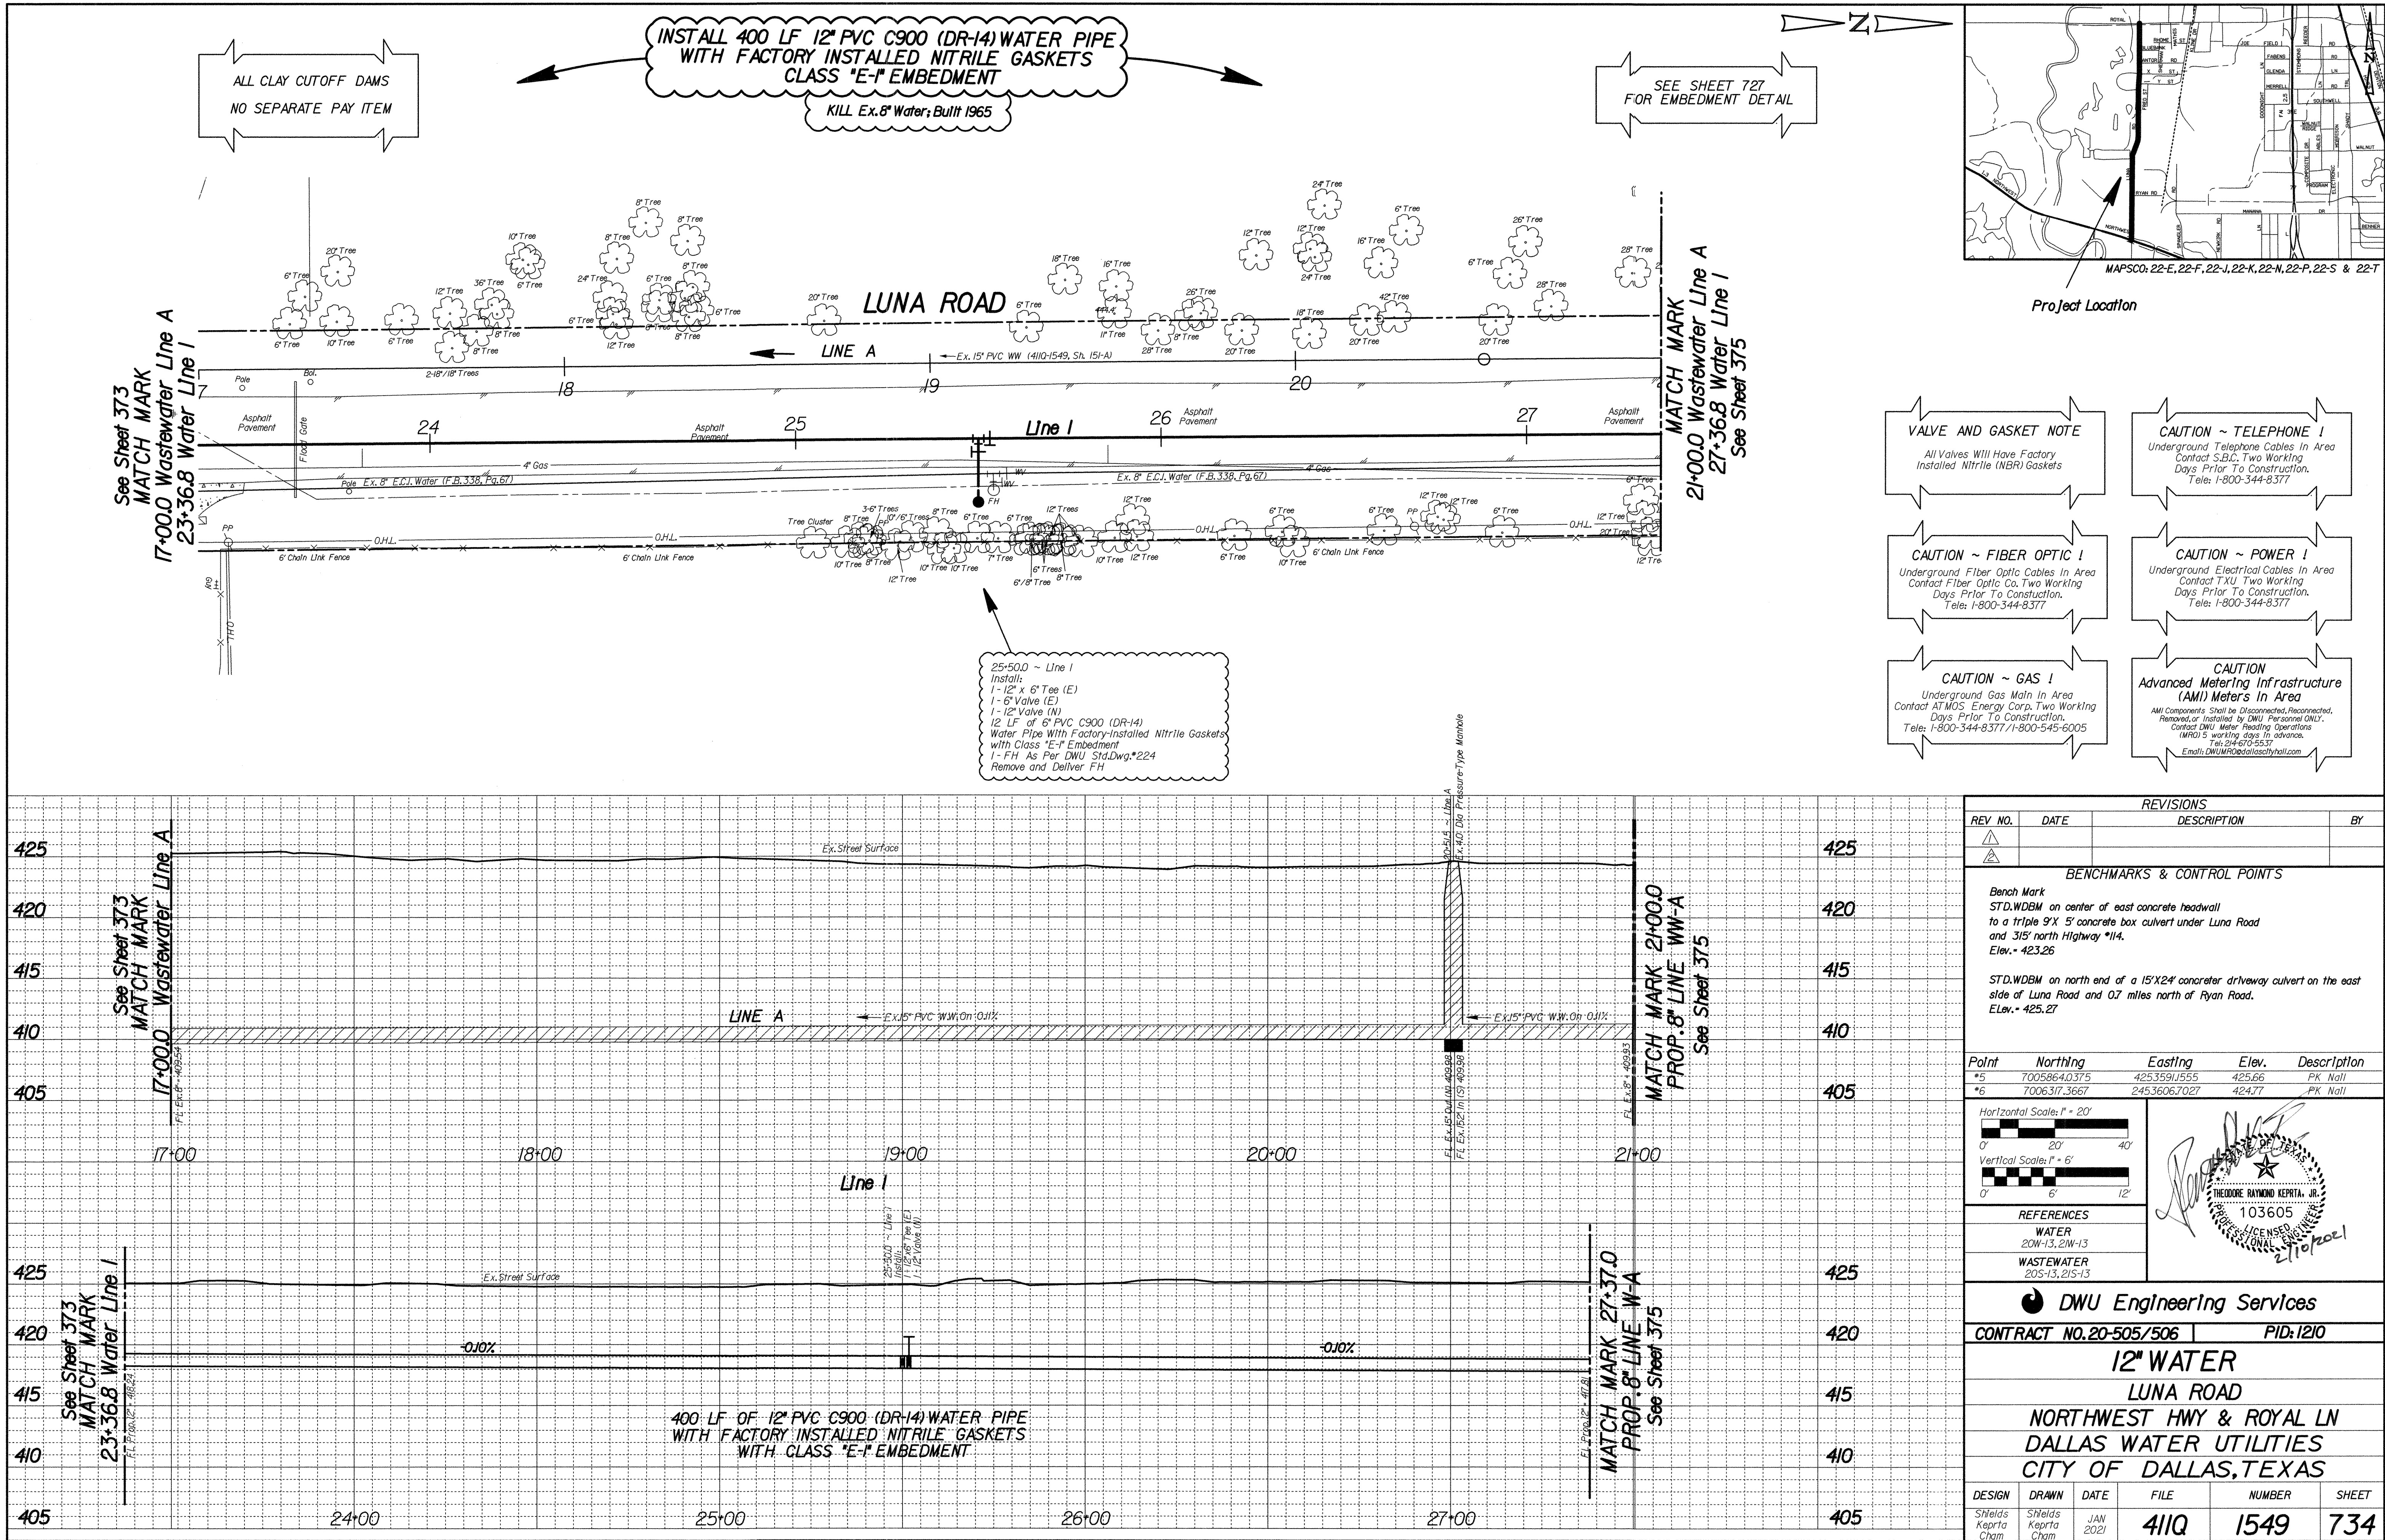

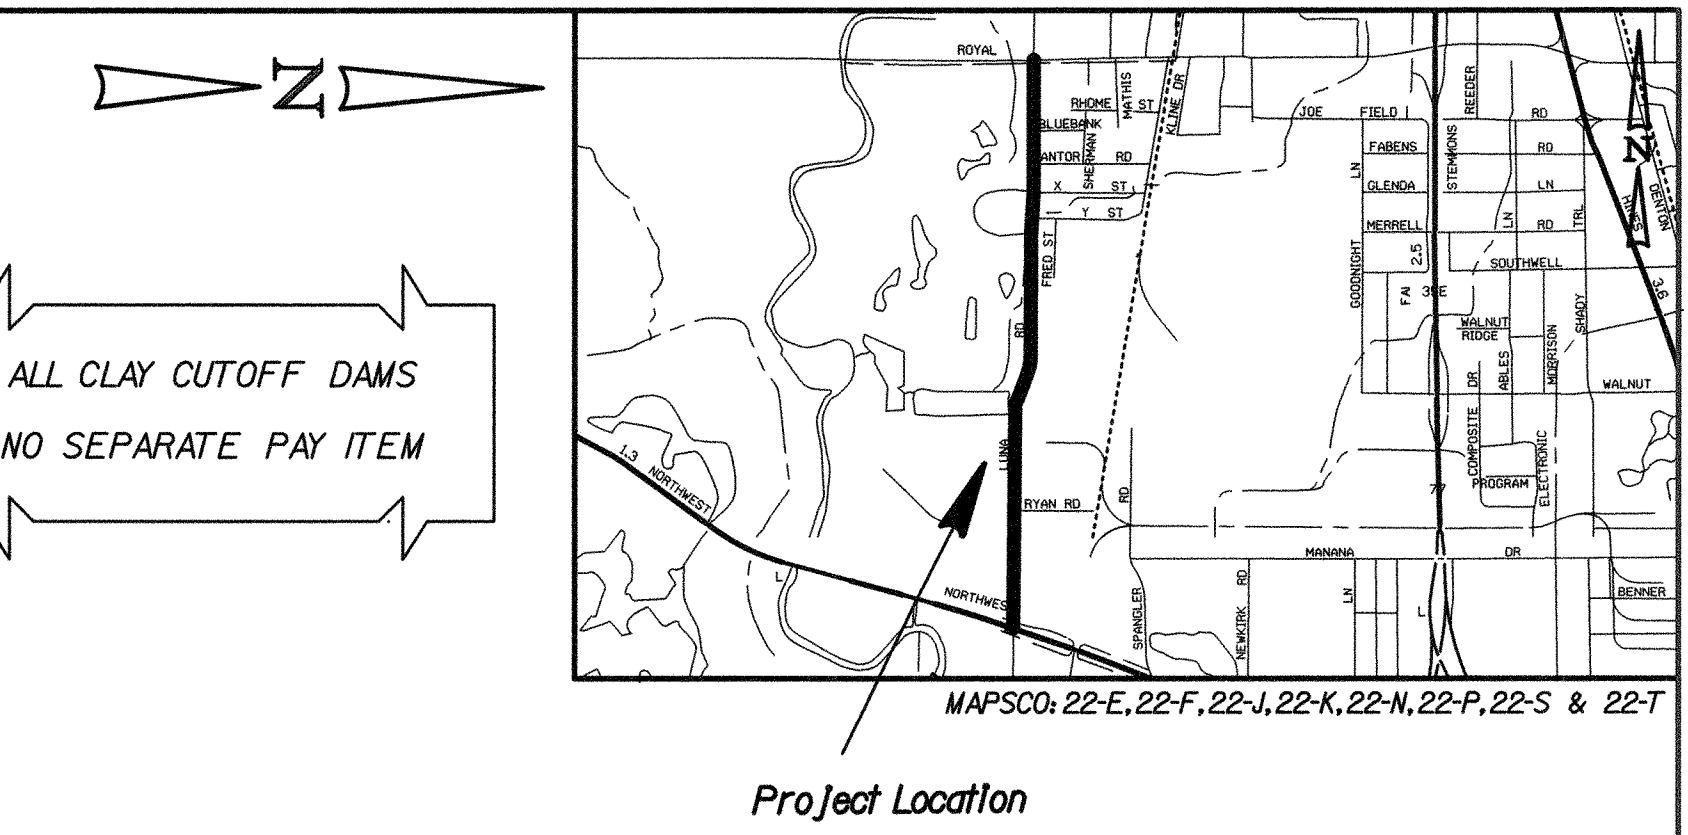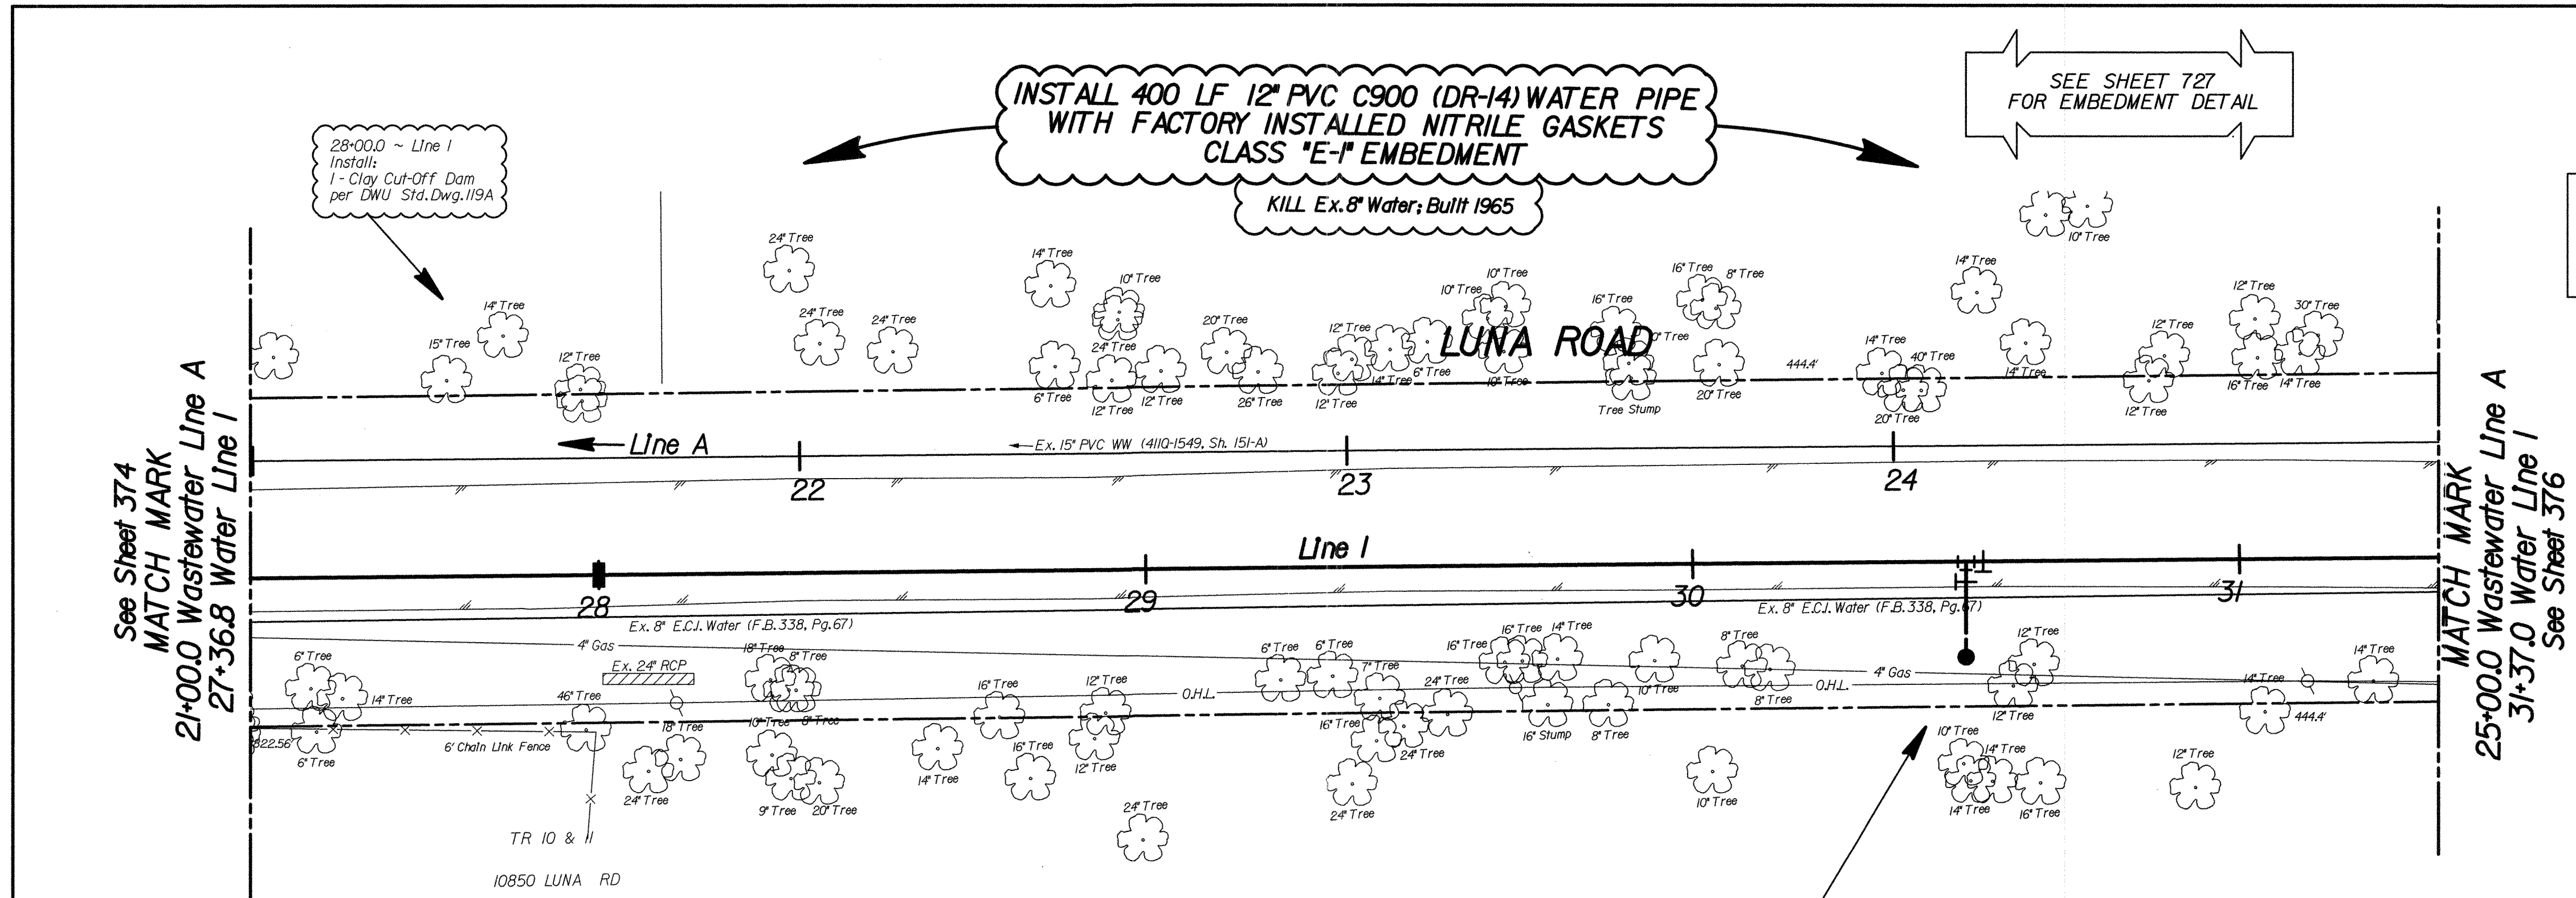

VALVE AND GASKET NOTE

All Valves Will Have Factory Installed Nitrile (NBR) Gaskets

CAUTION ~ TELEPHONE !

Underground Telephone Cables In Area
Contact S.B.C. Two Working Days Prior To Construction.
Tele: 1-800-344-8377

CAUTION ~ FIBER OPTIC !

Underground Fiber Optic Cables In Area
Contact Fiber Optic Co. Two Working Days Prior To Construction.
Tele: 1-800-344-8377

CAUTION ~ POWER !

Underground Electrical Cables In Area
Contact TXU Two Working Days Prior To Construction.
Tele: 1-800-344-8377


CAUTION ~ GAS !

Underground Gas Main In Area
Contact AMOS Energy Corp. Two Working Days Prior To Construction.
Tele: 1-800-344-8377 / 1-800-545-6005

CAUTION

Advanced Metering Infrastructure (AMI) Meters In Area

AMI Components Shall be Disconnected, Reconnected, Removed or Installed by DWU Personnel ONLY.
Contact DWU Meter Reading Operations (MRO) 5 working days in advance.
Tel: 214-670-5537
Email: DWUMRO@dasshyhal.com

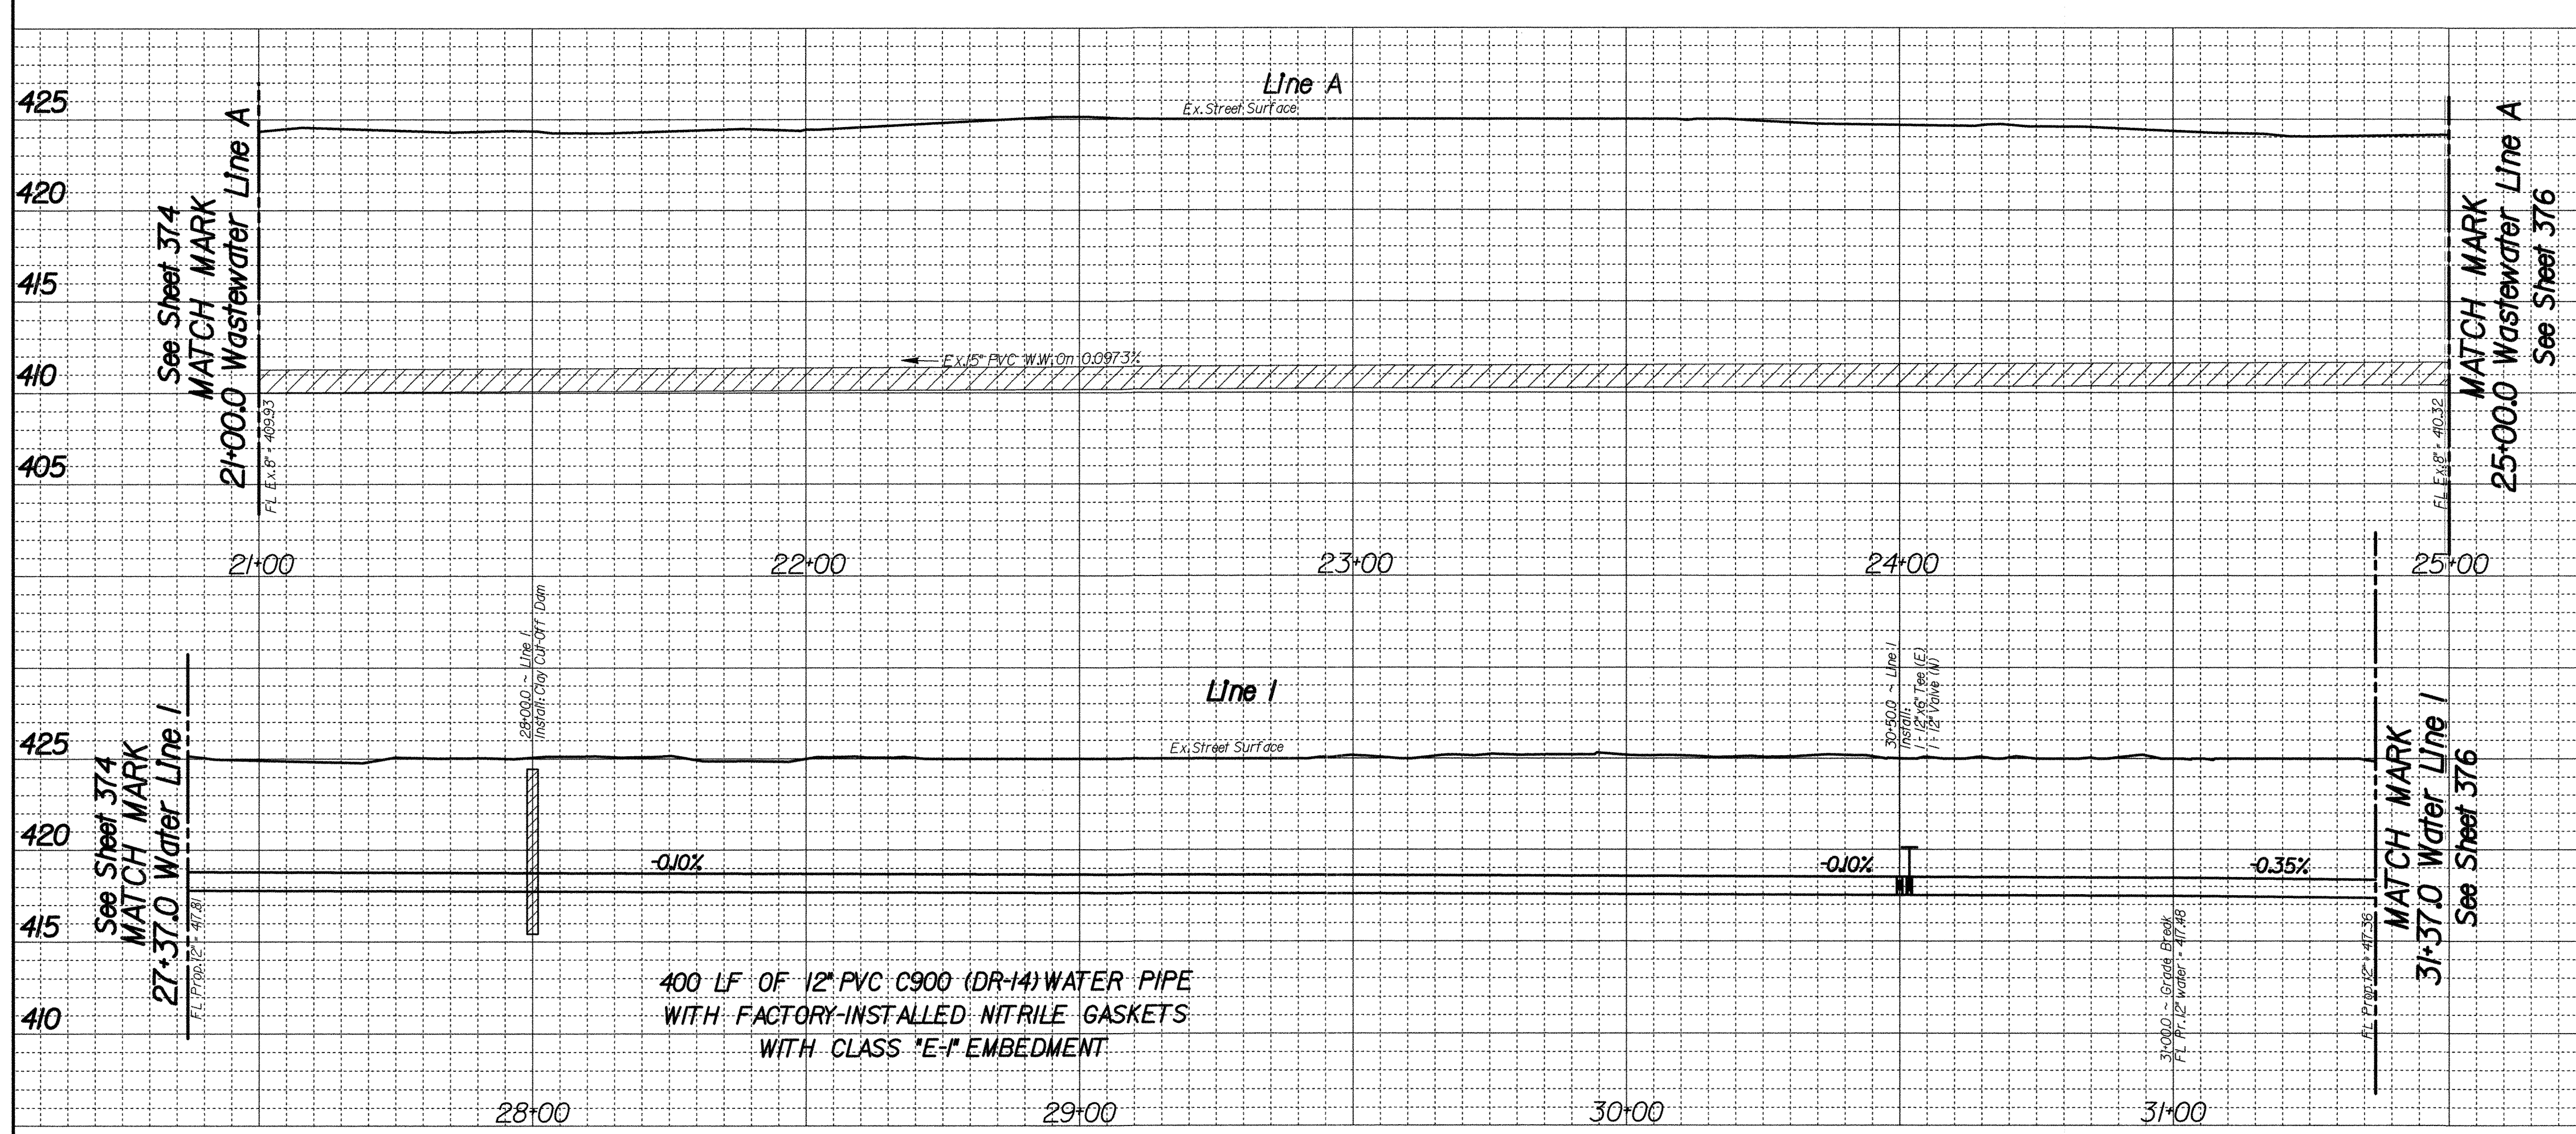

REVISIONS				
REV NO.	DATE	DESCRIPTION	BY	
1				

BENCHMARKS & CONTROL POINTS

Bench Mark
STD.WDBM on center of east concrete headwall to a triple 9'X 5' concrete box culvert under Luna Road and 315' north Highway #114.
Elev. = 423.26

STD.WDBM on north end of a 15'X24' concrete driveway culvert on the east side of Luna Road and 0.7 miles north of Ryan Road.
Elev. = 425.27

Point	Northing	Easting	Elev.	Description
*6	7006317.3667	2453606.7027	424.77	PK Nail

Horizontal Scale: 1" = 20'

Vertical Scale: 1" = 6'

REFERENCES

WATER 20W-13

WASTEWATER 20S-13

DWU Engineering Services

CONTRACT NO. 20-505/506 PID: 1210

12" WATER



LUNA ROAD

NORTHWEST HWY & ROYAL LN

DALLAS WATER UTILITIES

CITY OF DALLAS, TEXAS

DESIGN	DRAWN	DATE	FILE	NUMBER	SHEET
Shields Keptra Cham	Shields Keptra Cham	JAN 2021	411Q	1549	735

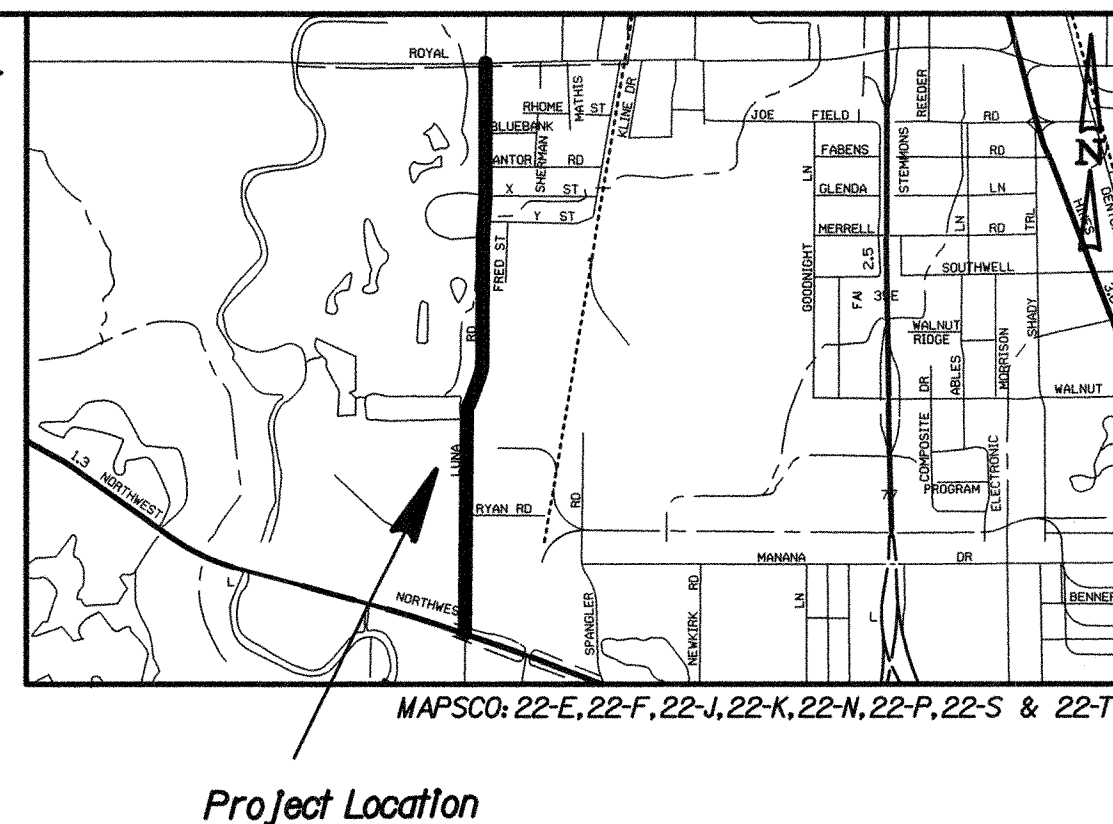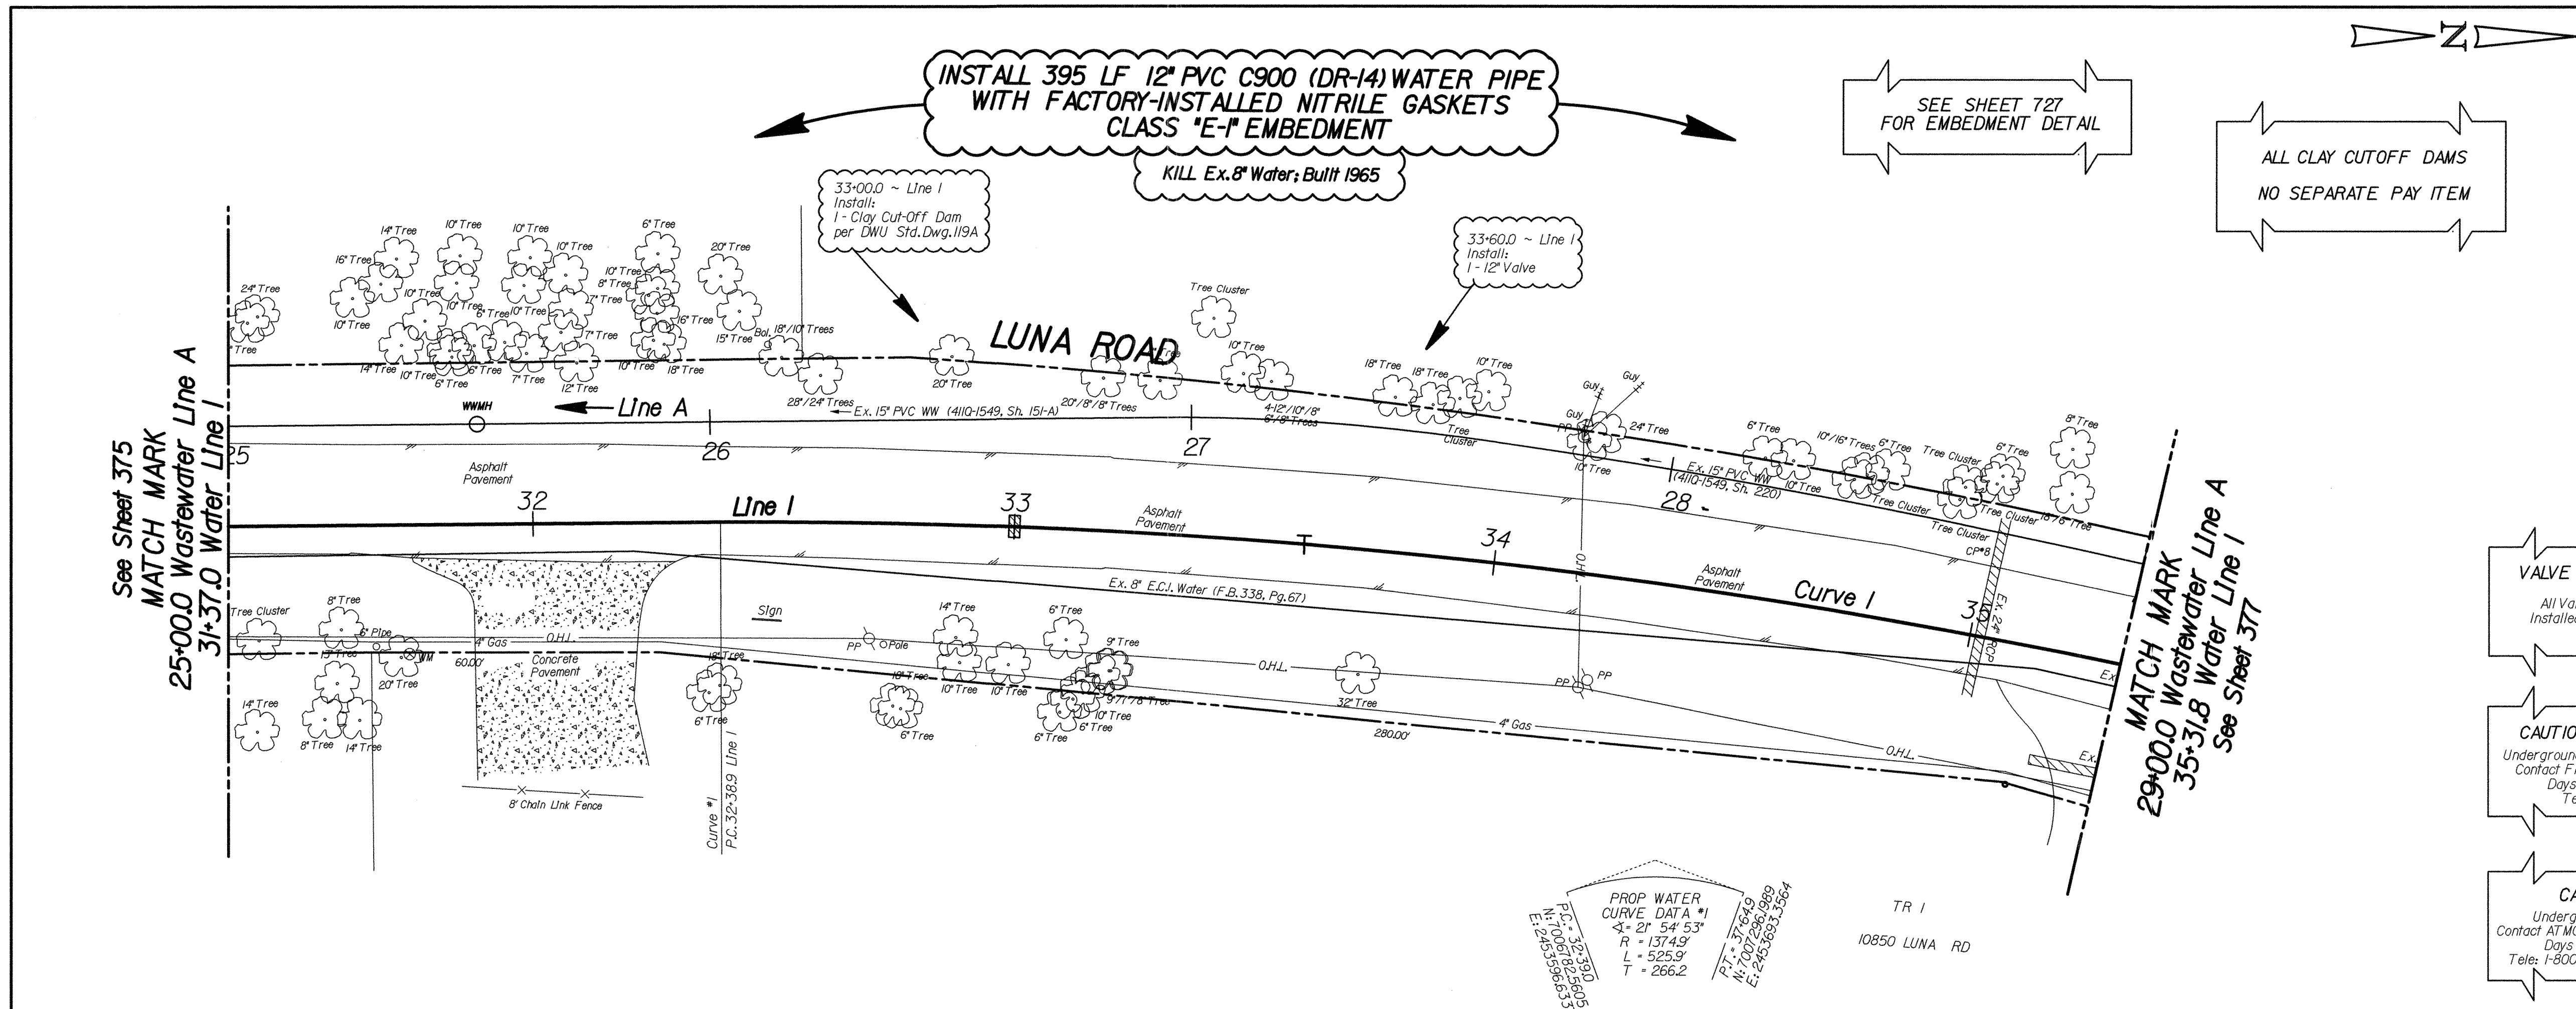

VALVE AND GASKET NOTE

All Valves Will Have Factory Installed Nitrile (NBR) Gaskets

CAUTION ~ TELEPHONE !

Underground Telephone Cables In Area Contact S.B.C. Two Working Days Prior To Construction. Tele: 1-800-344-8377

CAUTION ~ FIBER OPTIC !

Underground Fiber Optic Cables In Area Contact Fiber Optic Co. Two Working Days Prior To Construction. Tele: 1-800-344-8377

CAUTION ~ POWER !


Underground Electrical Cables In Area Contact T.X.U. Two Working Days Prior To Construction. Tele: 1-800-344-8377

CAUTION ~ GAS !

Underground Gas Main In Area Contact AT.MOS Energy Corp. Two Working Days Prior To Construction. Tele: 1-800-344-8377 / 1-800-545-6005

CAUTION Advanced Metering Infrastructure (AMI) Meters In Area

AMI Components Shall be Disconnected, Reconnected, Removed, or Installed by DWU Personnel ONLY. Contact DWU Meter Reading Operations (MRO) 5 working days in advance. Tel: 214-670-5537 Email: DWUMRO@cityofdallas.gov

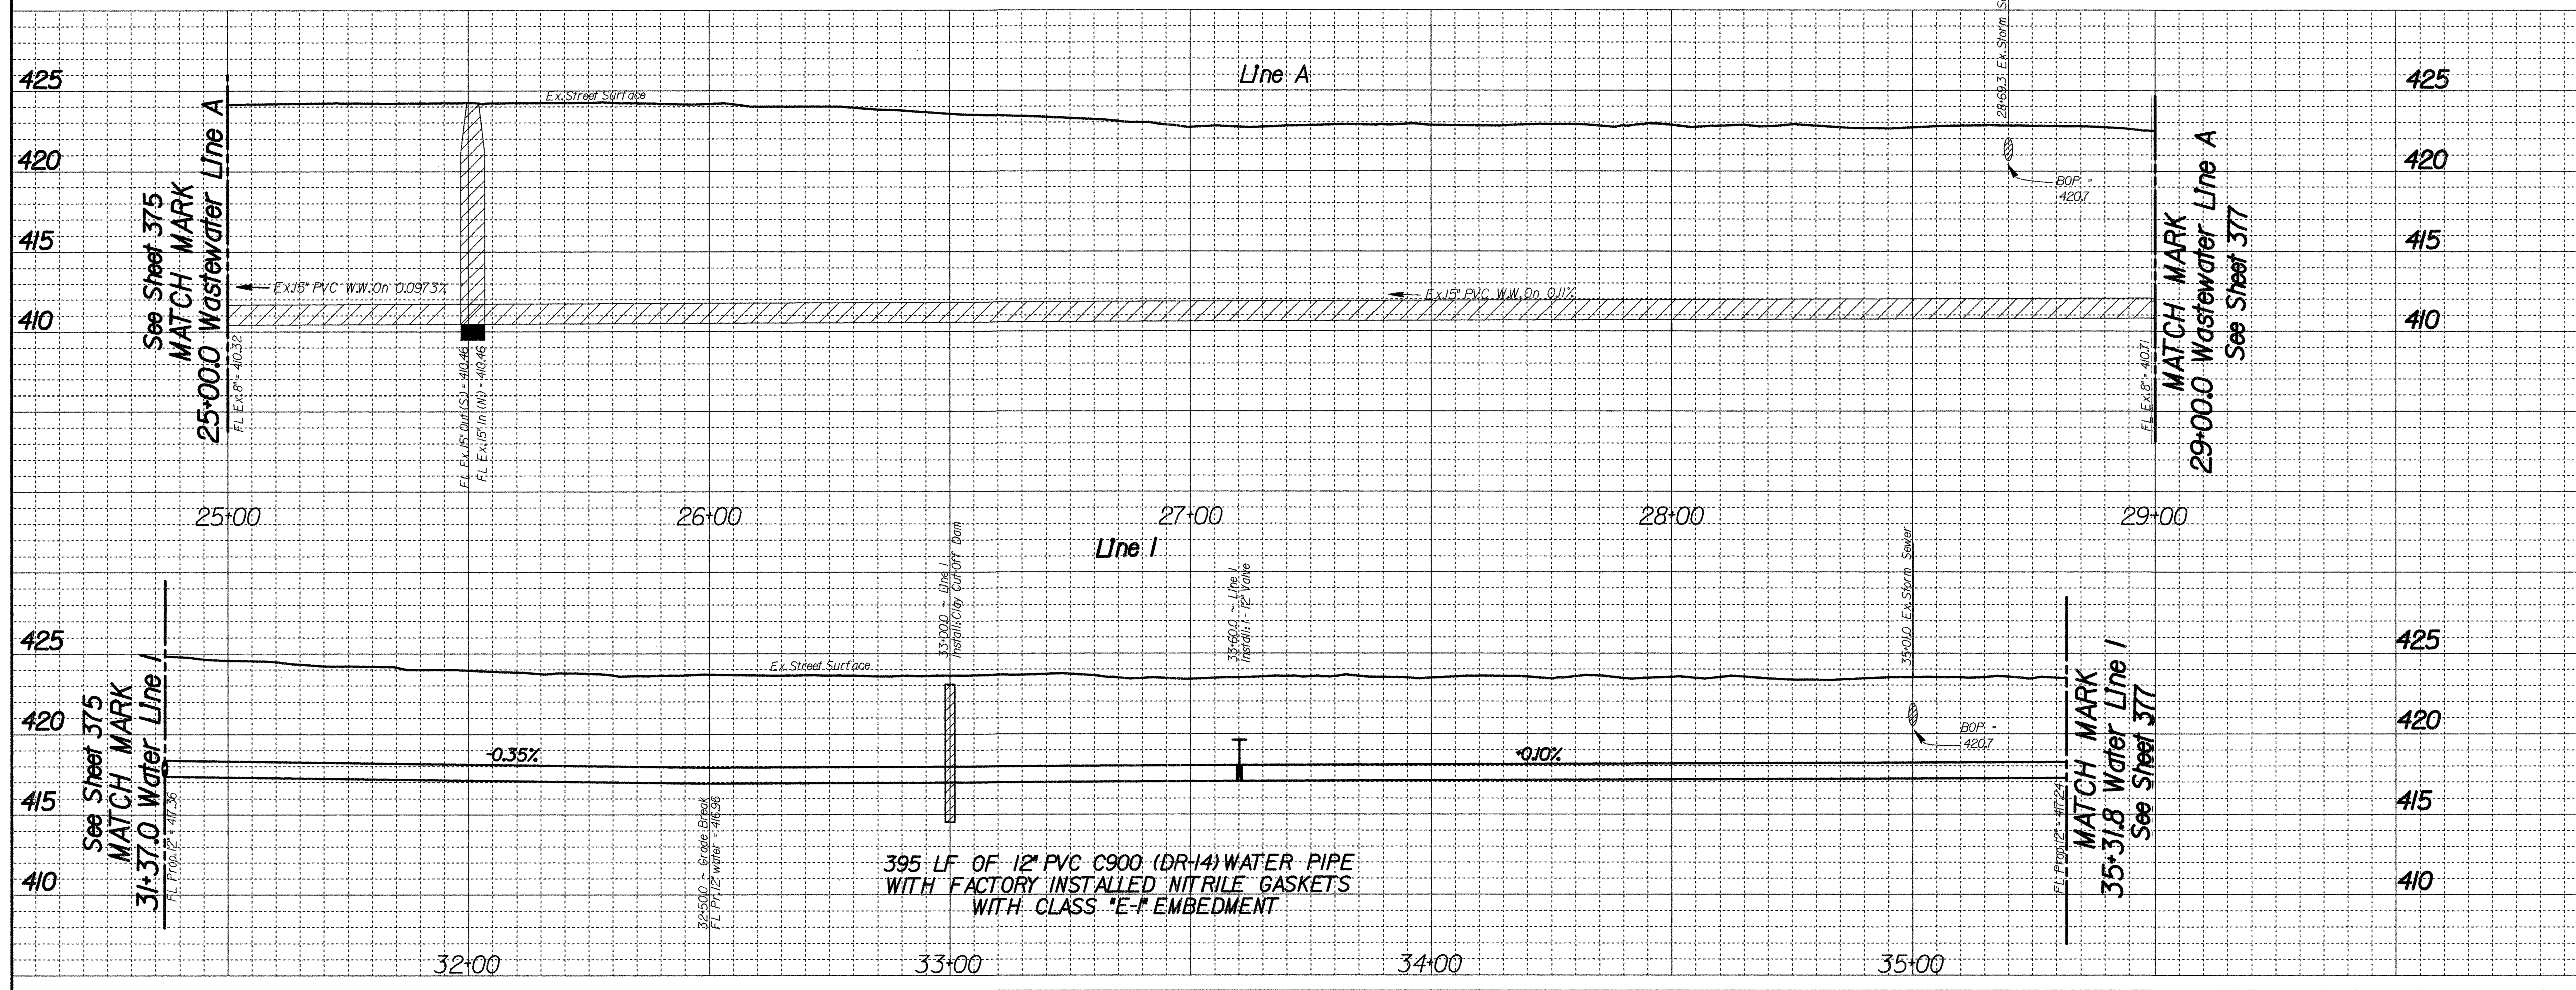

REVISIONS			
REV NO.	DATE	DESCRIPTION	BY
1			

BENCHMARKS & CONTROL POINTS

Bench Mark
STD.WDBM on center of east concrete headwall to a triple 9'X 5' concrete box culvert under Luna Road and 315' north Highway #114.
Elev. = 423.26

STD.WDBM on north end of a 15'X24' concrete driveway culvert on the east side of Luna Road and 0.7 miles north of Ryan Road.
Elev. = 425.27

Point	Northing	Easting	Elev.	Description
*7	70067.39362	2453611.0052	424.18	X CUT
*8	7007047.7298	2453601.5566	422.88	1/2 Capped Iron Rod

Horizontal Scale: 1" = 20'
Vertical Scale: 1" = 6'

REFERENCES

WATER
20W-13

WASTEWATER
20S-13

DWU Engineering Services

CONTRACT NO. 20-505/506 PID: 1210

12" WATER


LUNA ROAD


NORTHWEST HWY & ROYAL LN

DALLAS WATER UTILITIES

CITY OF DALLAS, TEXAS

DESIGN	DRAWN	DATE	FILE	NUMBER	SHEET
Shields Keptra Cham	Shields Keptra Cham	JAN 2021	411Q	1549	736

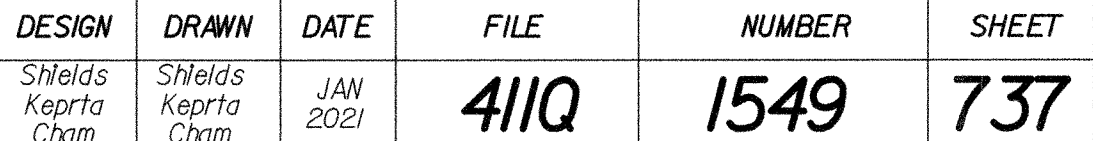

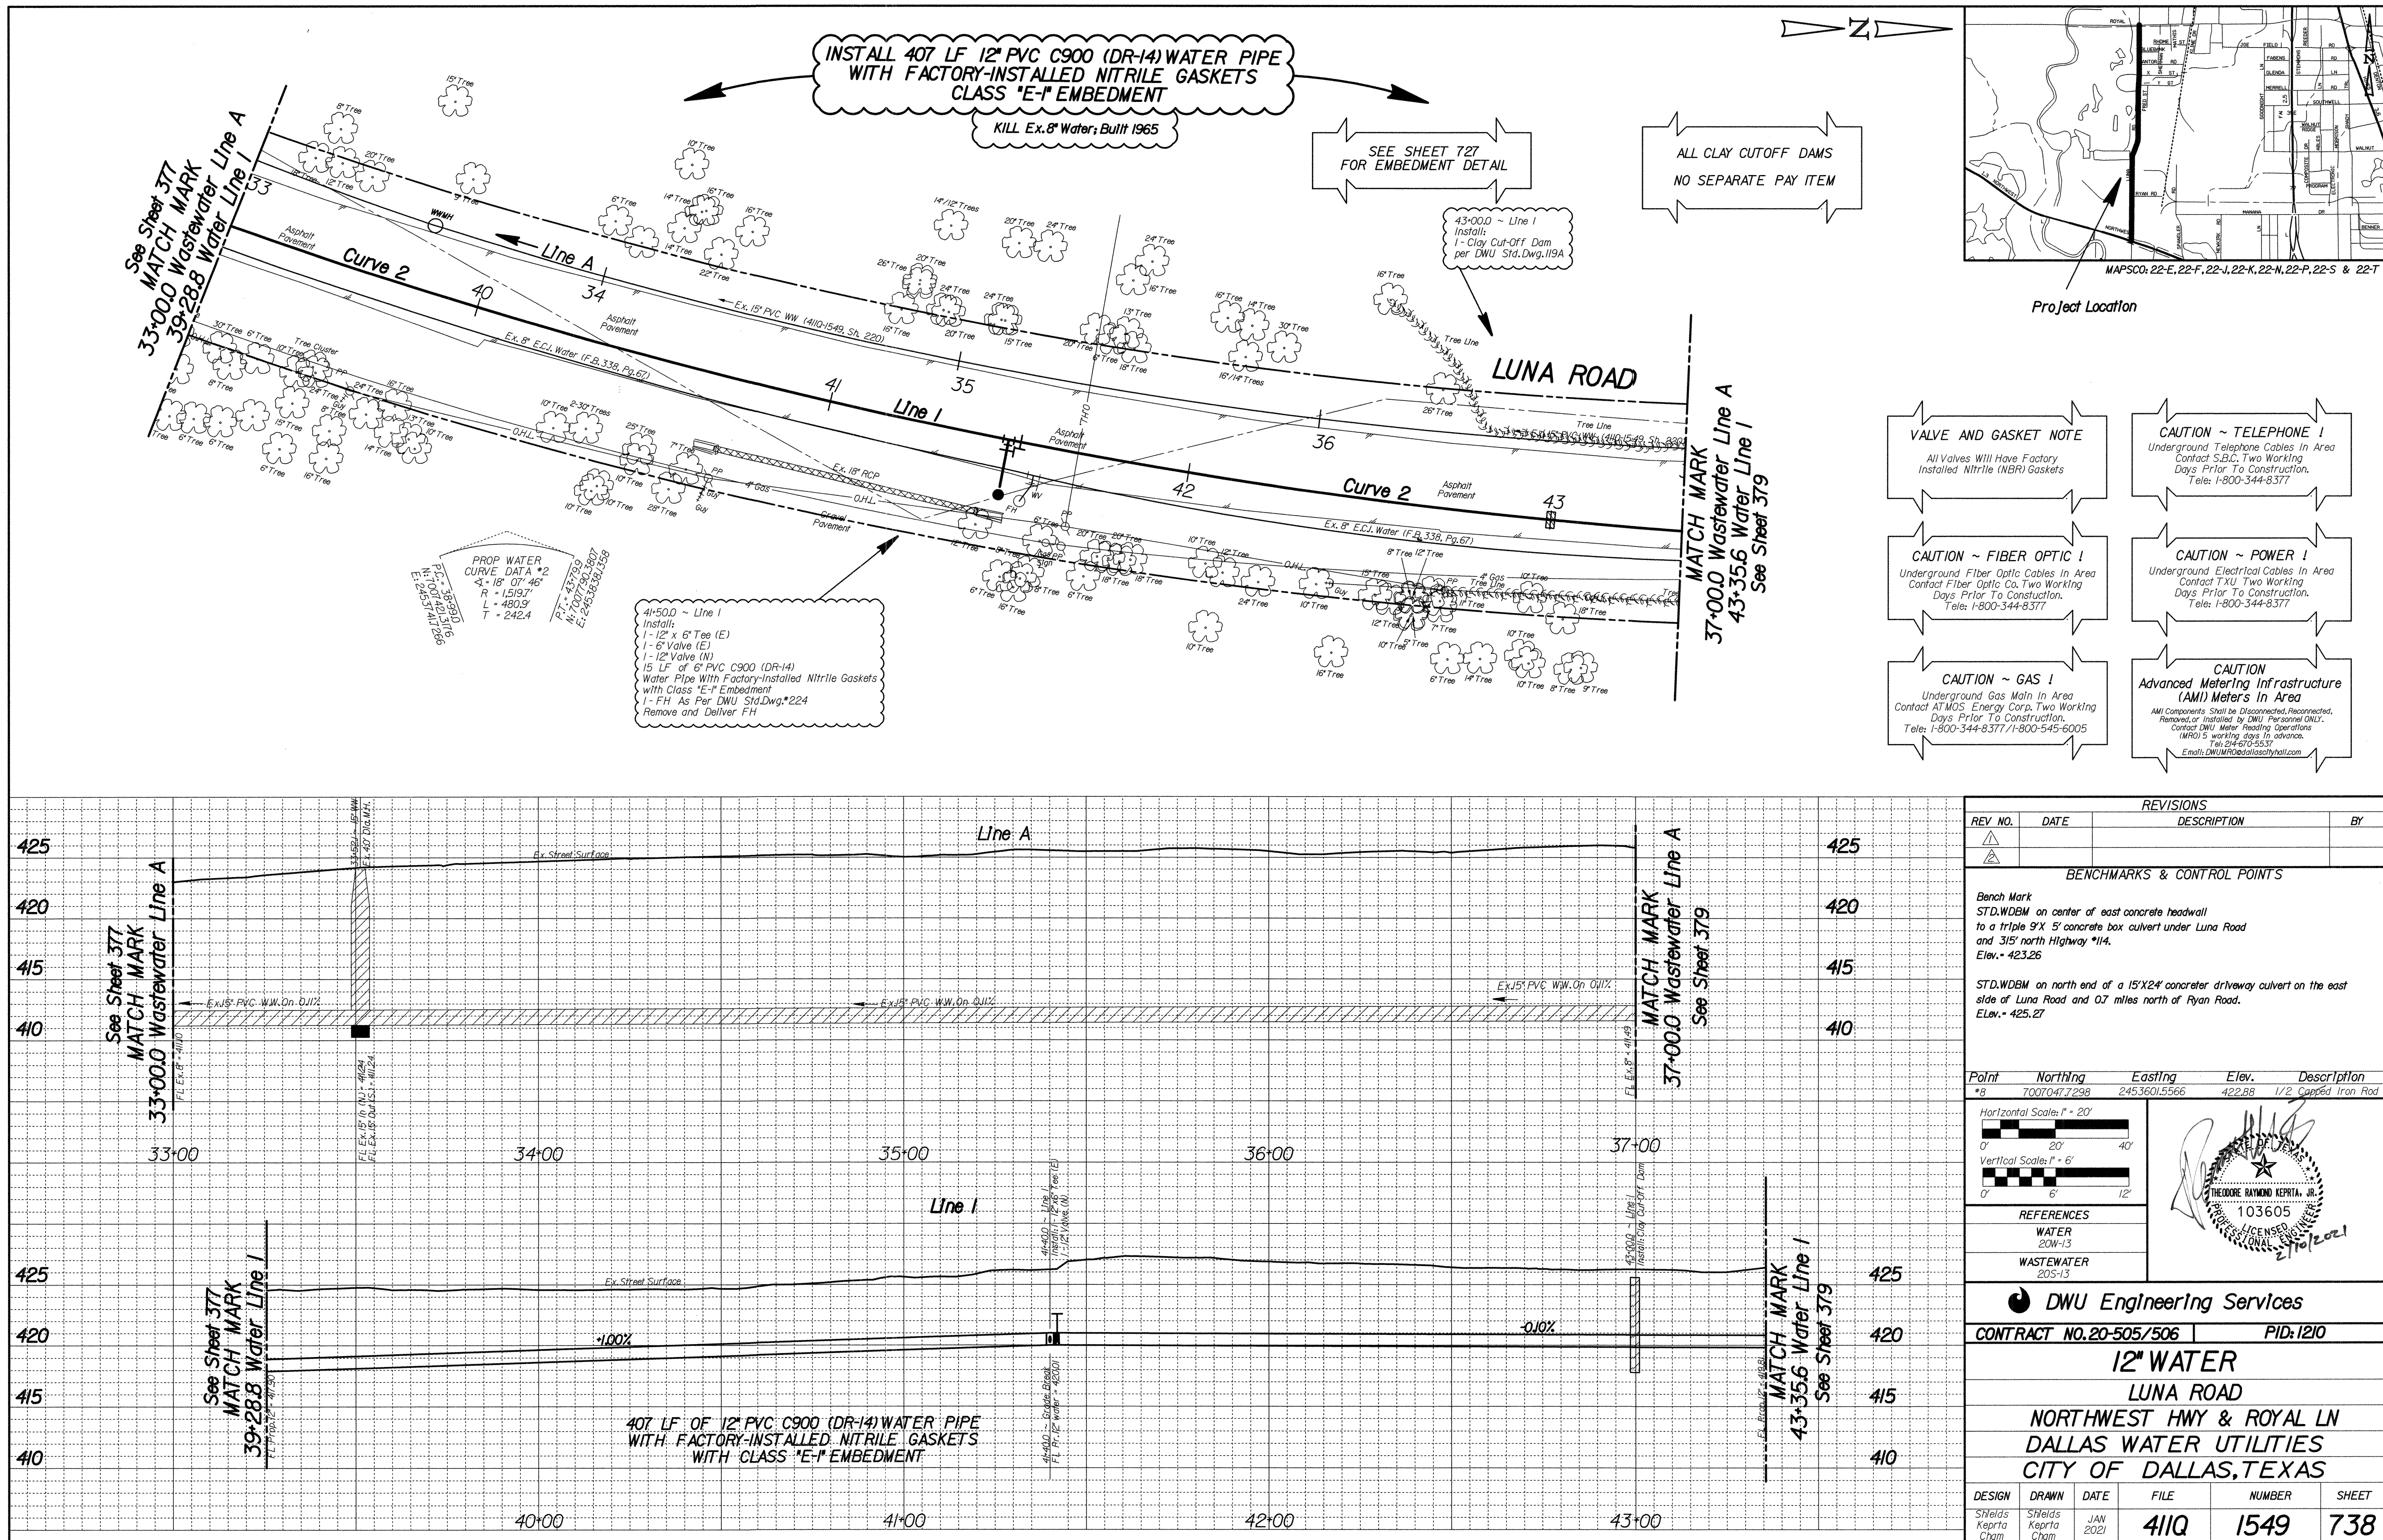

VALVE AND GASKET NOTE
All Valves Will Have Factory Installed Nitrile (NBR) Gaskets


CAUTION ~ TELEPHONE !
Underground Telephone Cables In Area
Contact S.B.C. Two Working Days Prior To Construction.
Tel: 1-800-344-8377





CAUTION ~ FIBER OPTIC !
Underground Fiber Optic Cables In Area
Contact Fiber Optic Co. Two Working Days Prior To Construction.
Tel: 1-800-344-8377




CAUTION ~ POWER !
Underground Electrical Cables In Area
Contact TXU Two Working Days Prior To Construction.
Tel: 1-800-344-8377





CAUTION ~ GAS !
Underground Gas Main In Area
Contact AT&T Energy Corp. Two Working Days Prior To Construction.
Tel: 1-800-344-8377 / 1-800-545-6005

CAUTION
Advanced Metering Infrastructure (AMI) Meters In Area
AMI Components Shall be Disconnected, Reconnected, Removed, or Installed by DWU Personnel ONLY.
Contact DWU Meter Reading Operations (MRO) 5 working days in advance
Tel: 214-670-5537
Email: DWUMRO@dallascityhall.com



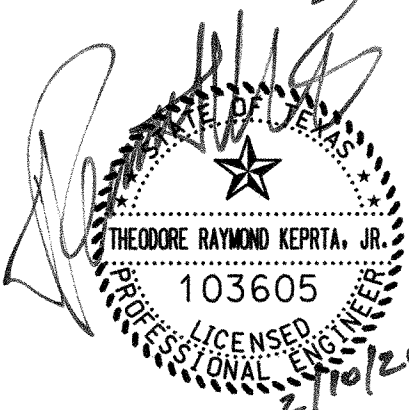
REVISIONS					
REV. NO.	DATE	DESCRIPTION	BY		
△					
△					
BENCHMARKS & CONTROL POINTS					
Bench Mark STD.WDBM on center of east concrete headwall to a triple 9'X 5' concrete box culvert under Luna Road and 315' north Highway #14. Elev.= 423.26					
STD.WDBM on north end of a 15'X24' concrete driveway culvert on the east side of Luna Road and 0.7 miles north of Ryan Road. Elev.= 425.27					
Point	Northing	Easting	Elev. Description		
*8	7007047.7298	2453601.5566	422.88 1/2 Capped Iron Rod		
Horizontal Scale: 1" = 20'					
					
Vertical Scale: 1" = 6'					
					
REFERENCES					
WATER 20W-13					
WASTEWATER 20S-13					
 DWU Engineering Services					
CONTRACT NO.20-505/506		PID:1210			
12" WATER					
LUNA ROAD					
NORTHWEST HWY & ROYAL LN					
DALLAS WATER UTILITIES					
CITY OF DALLAS, TEXAS					
DESIGN	DRAWN	DATE	FILE	NUMBER	SHEET
Shields Keptra Cham	Shields Keptra Cham	JAN 2021	411Q	1549	738

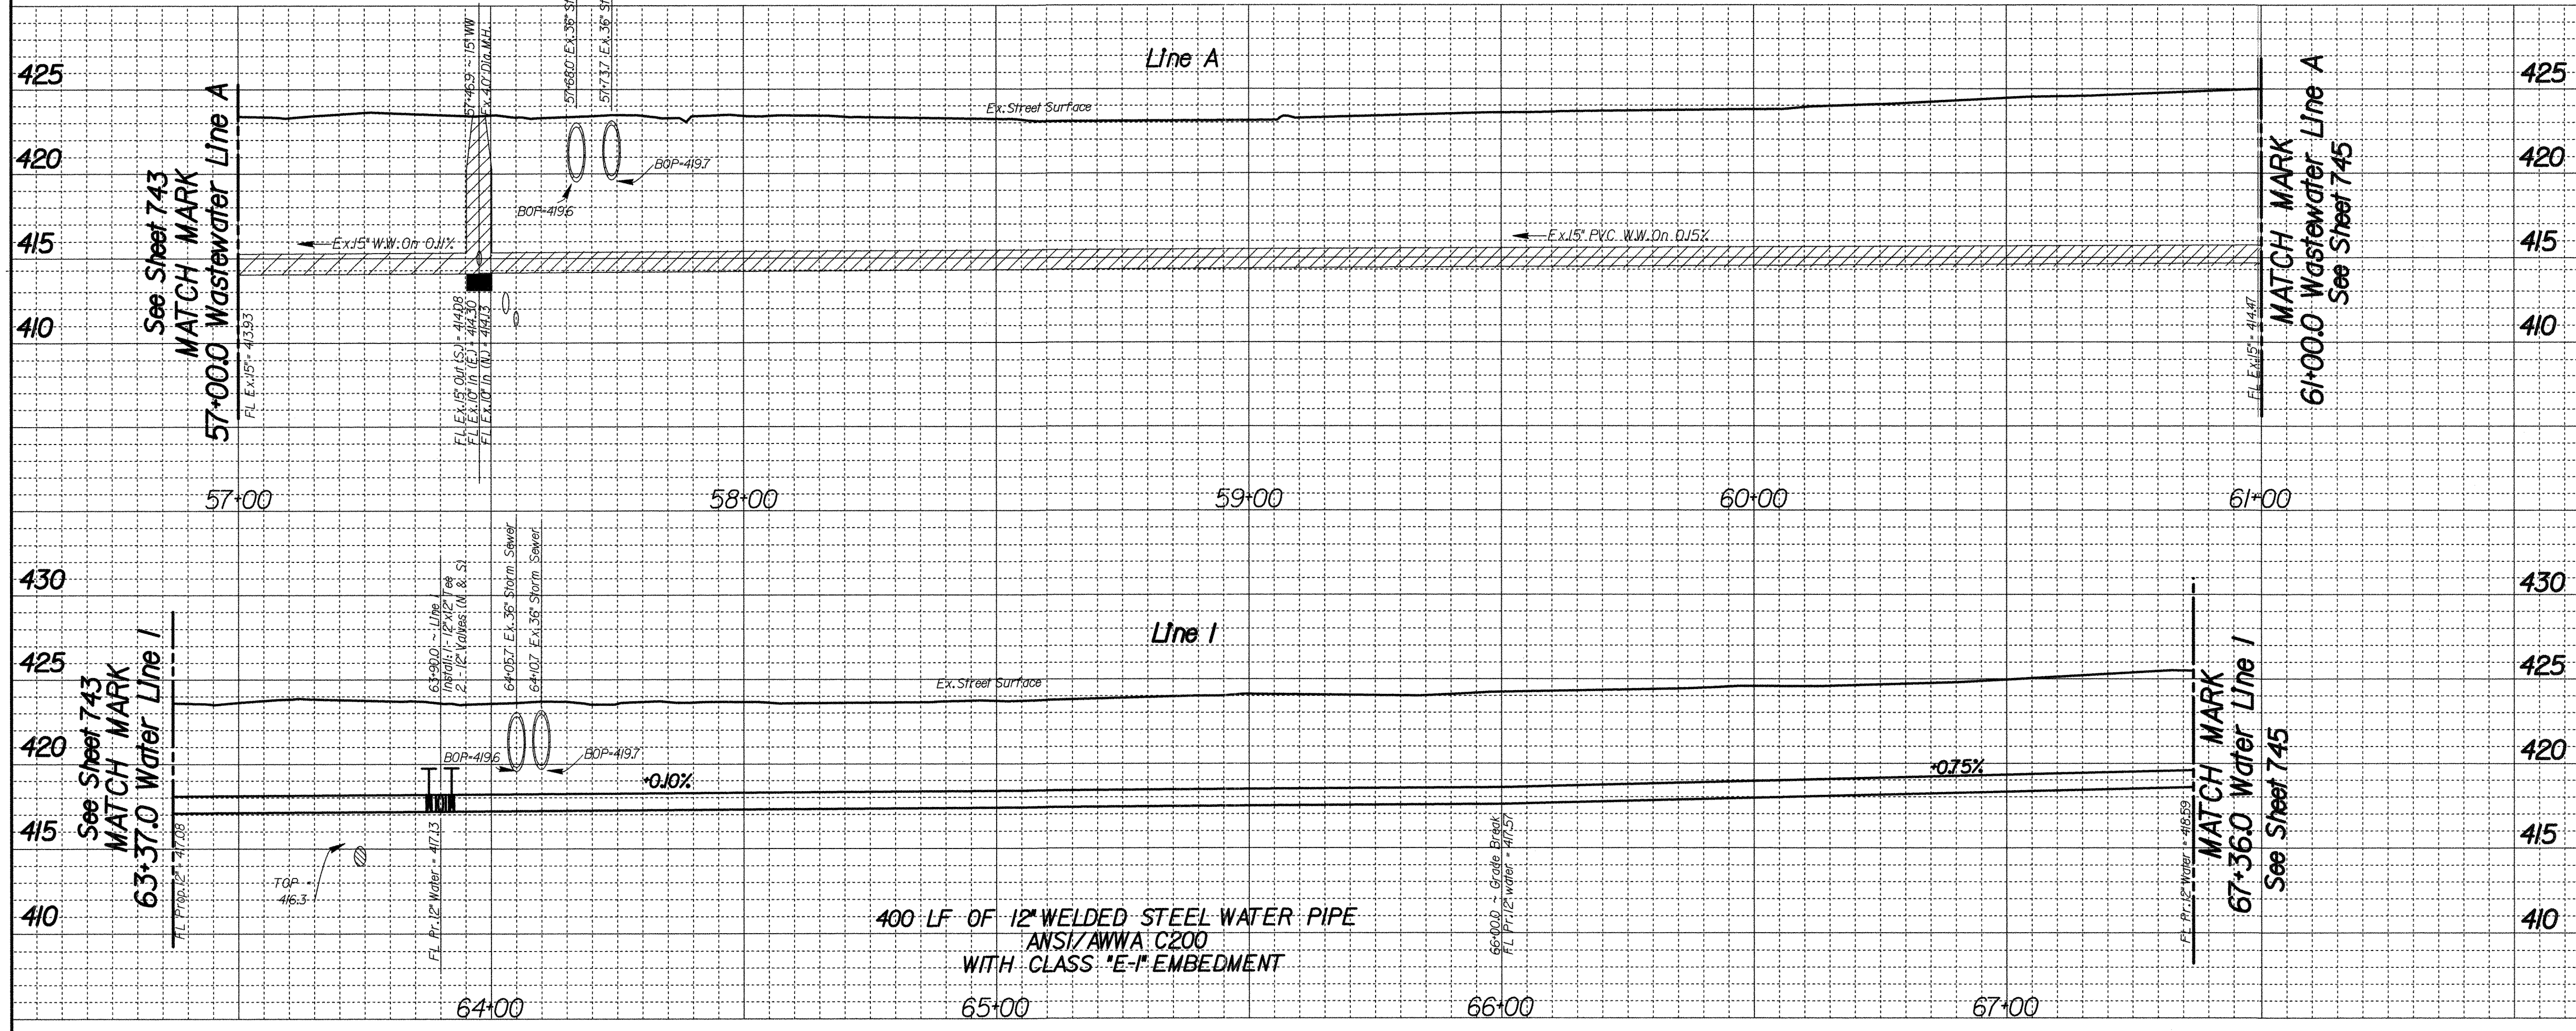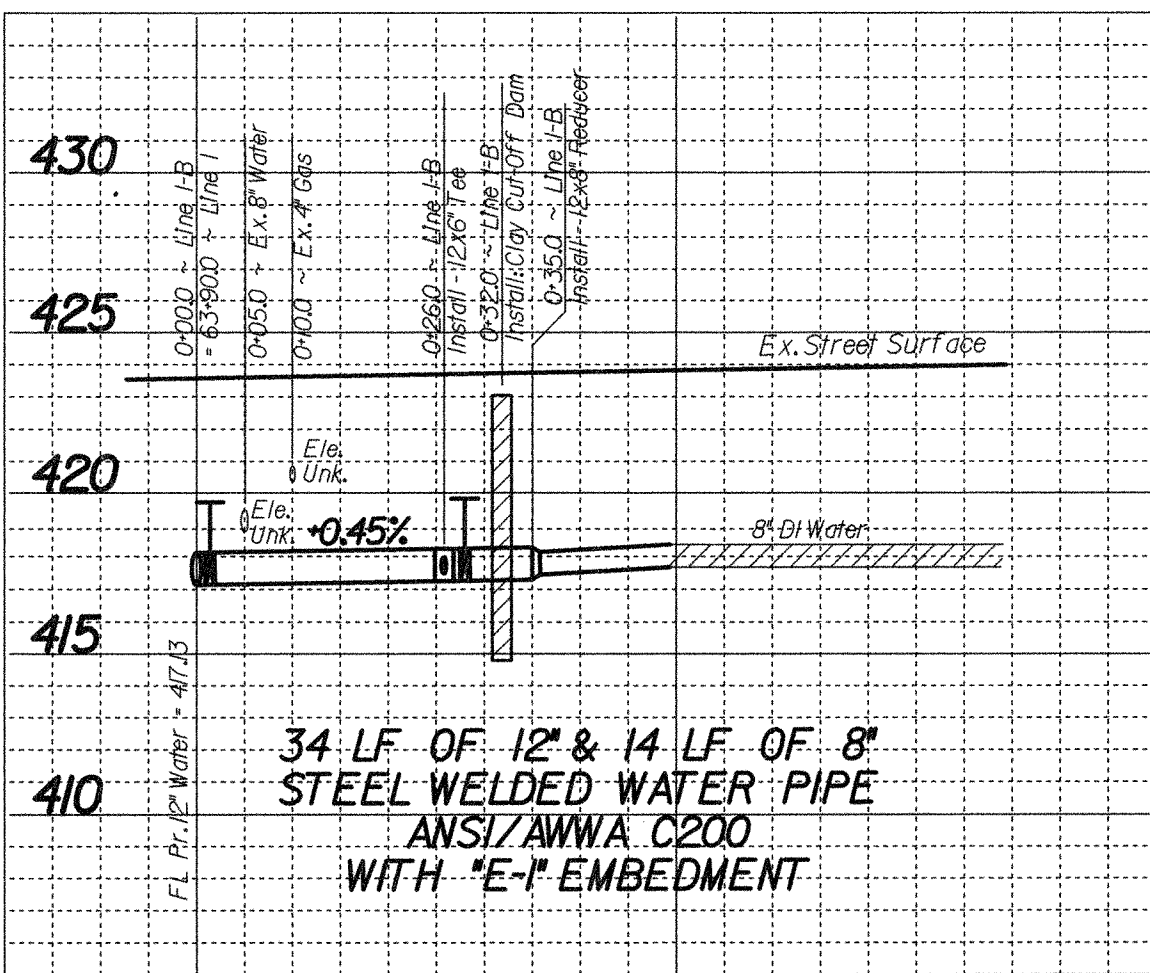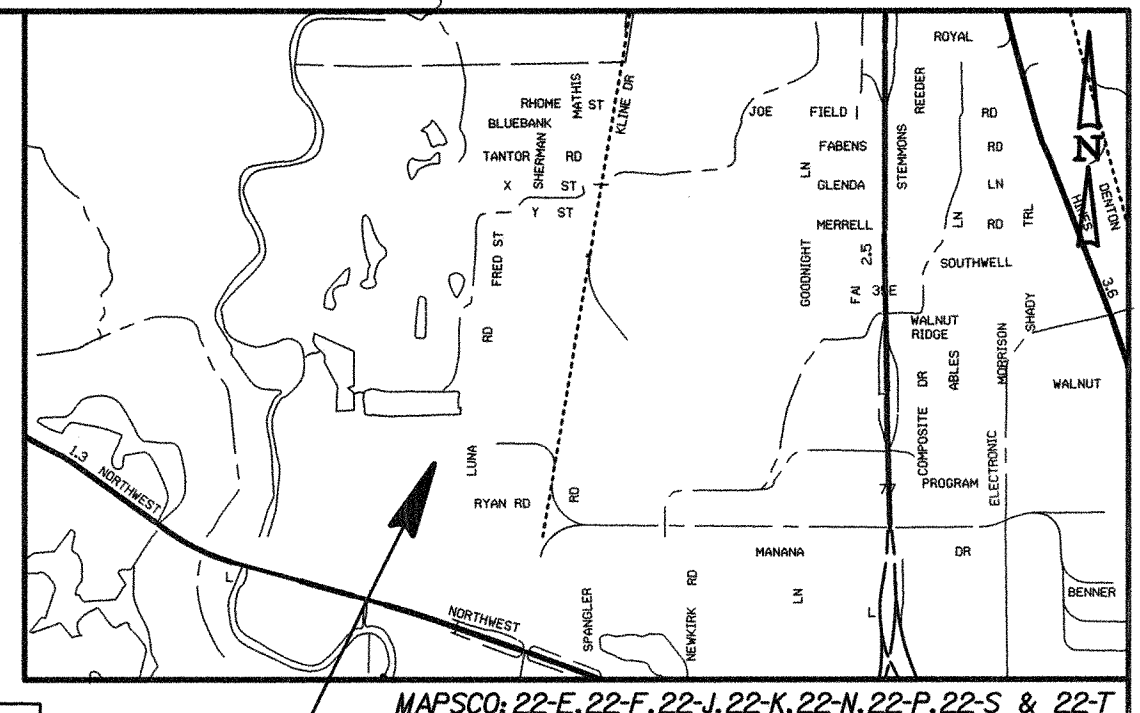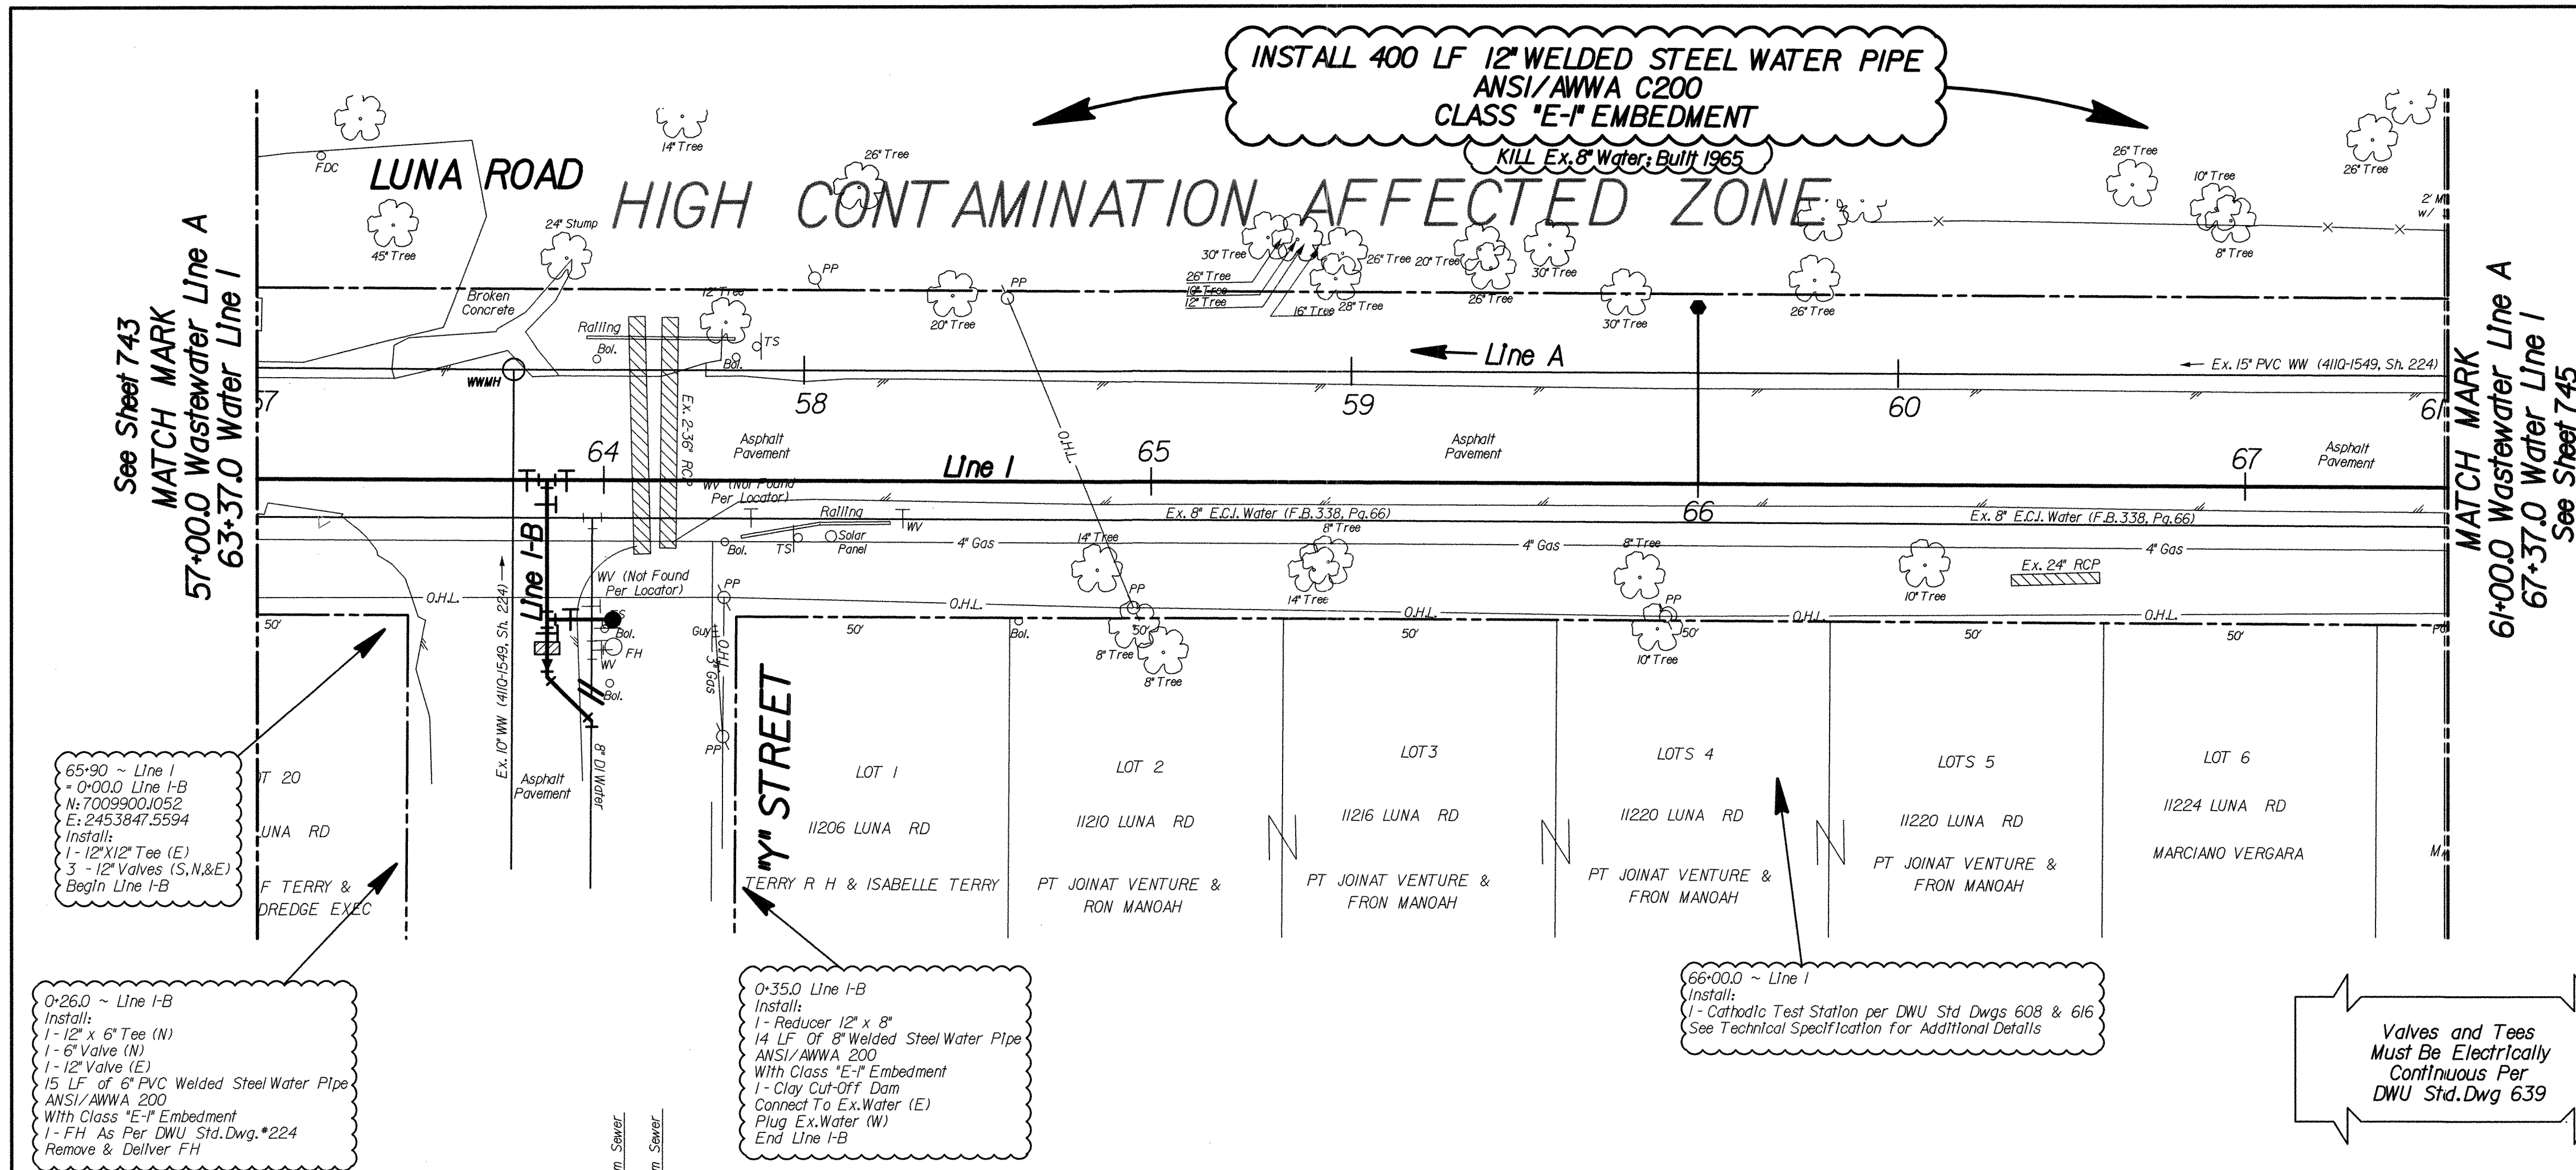

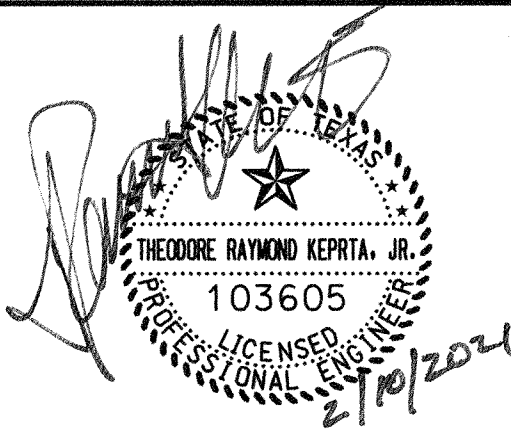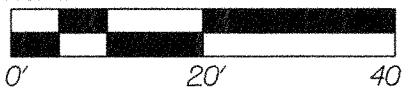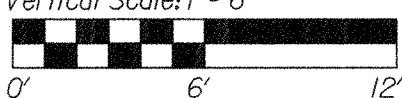REVISIONS					
REV. NO.	DATE	DESCRIPTION	BY		
△					
△					
BENCHMARKS & CONTROL POINTS					
Bench Mark STD.WDBM on center of east concrete headwall to a triple 9'X 5' concrete box culvert under Luna Road and 315' north Highway #114. Elev. = 423.26					
STD.WDBM on north end of a 15'X24' concrete driveway culvert on the east side of Luna Road and 0.7 miles north of Ryan Road. Elev. = 425.27					
Point	Northing	Easting	Elev.	Description	
#14	7009859.0269	2453855.940	423.49	PK Nail	
Horizontal Scale: 1" = 20'					
					
Vertical Scale: 1" = 6'					
					
REFERENCES					
WATER 19W-13					
WASTEWATER 19S-13					
 DWU Engineering Services					
CONTRACT NO. 20-505/506			PID: 1210		
12" WATER					
LUNA ROAD					
NORTHWEST HWY & ROYAL LN					
DALLAS WATER UTILITIES					
CITY OF DALLAS, TEXAS					
DESIGN	DRAWN	DATE	FILE	NUMBER	SHEET
Shields Kepita Cham	Shields Kepita Cham	JAN 2021	411Q	1549	744

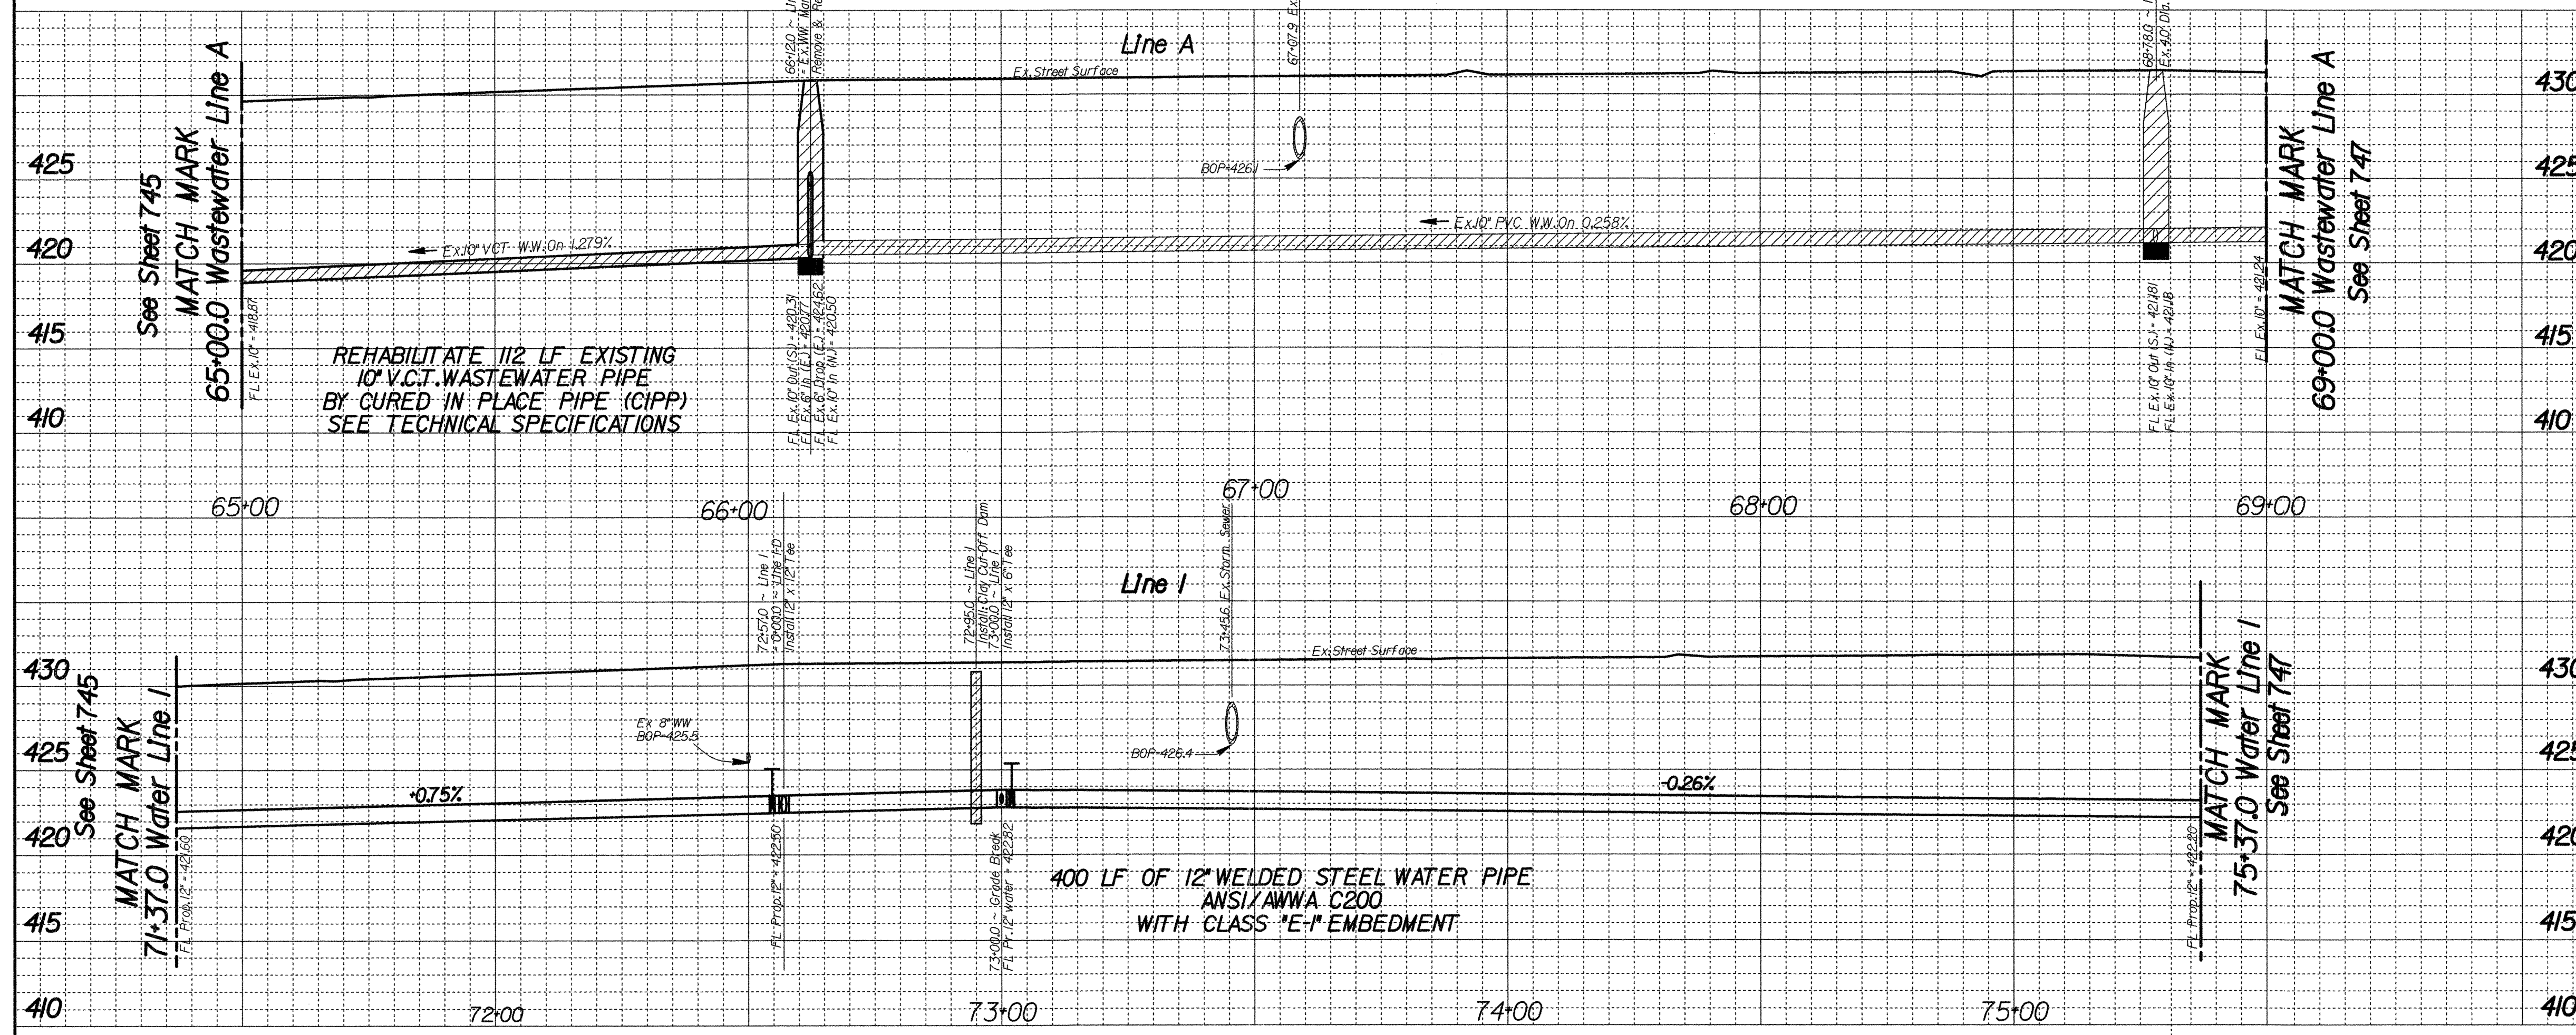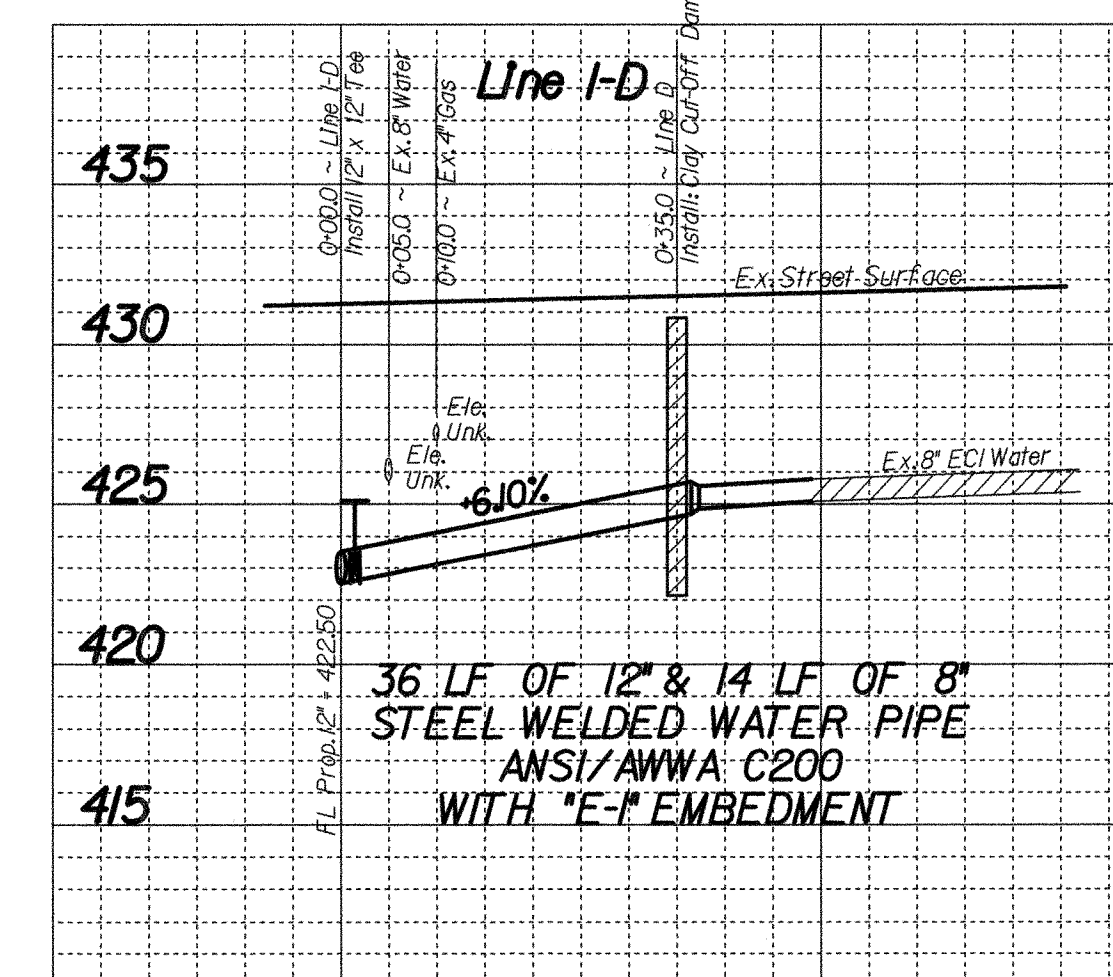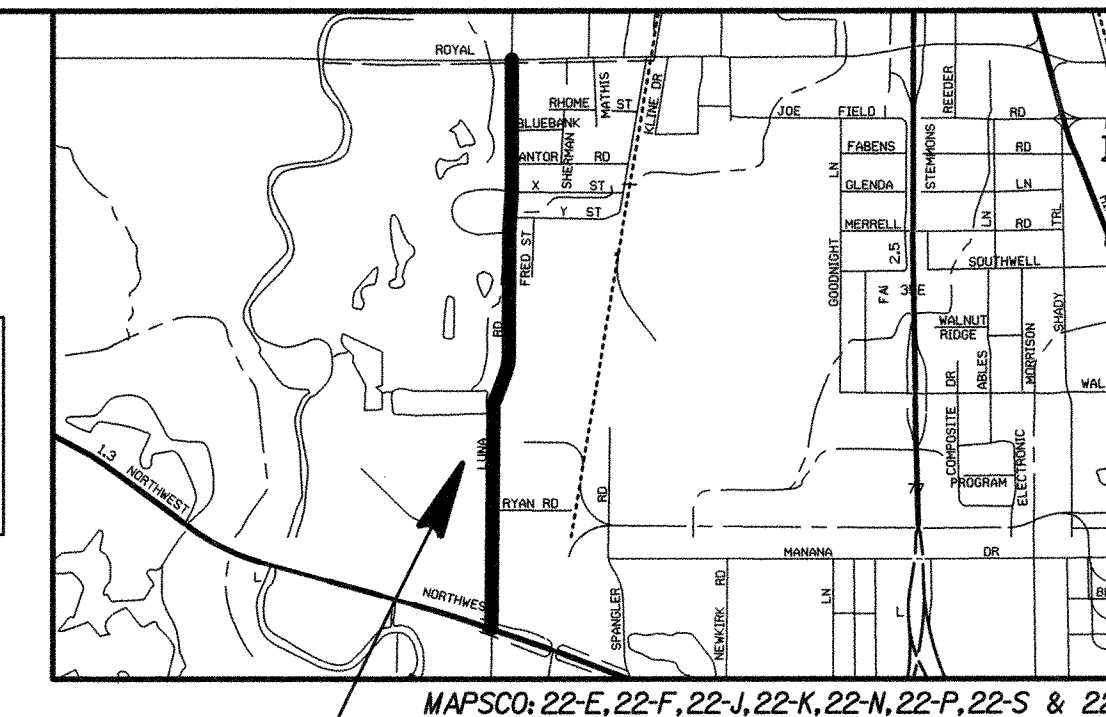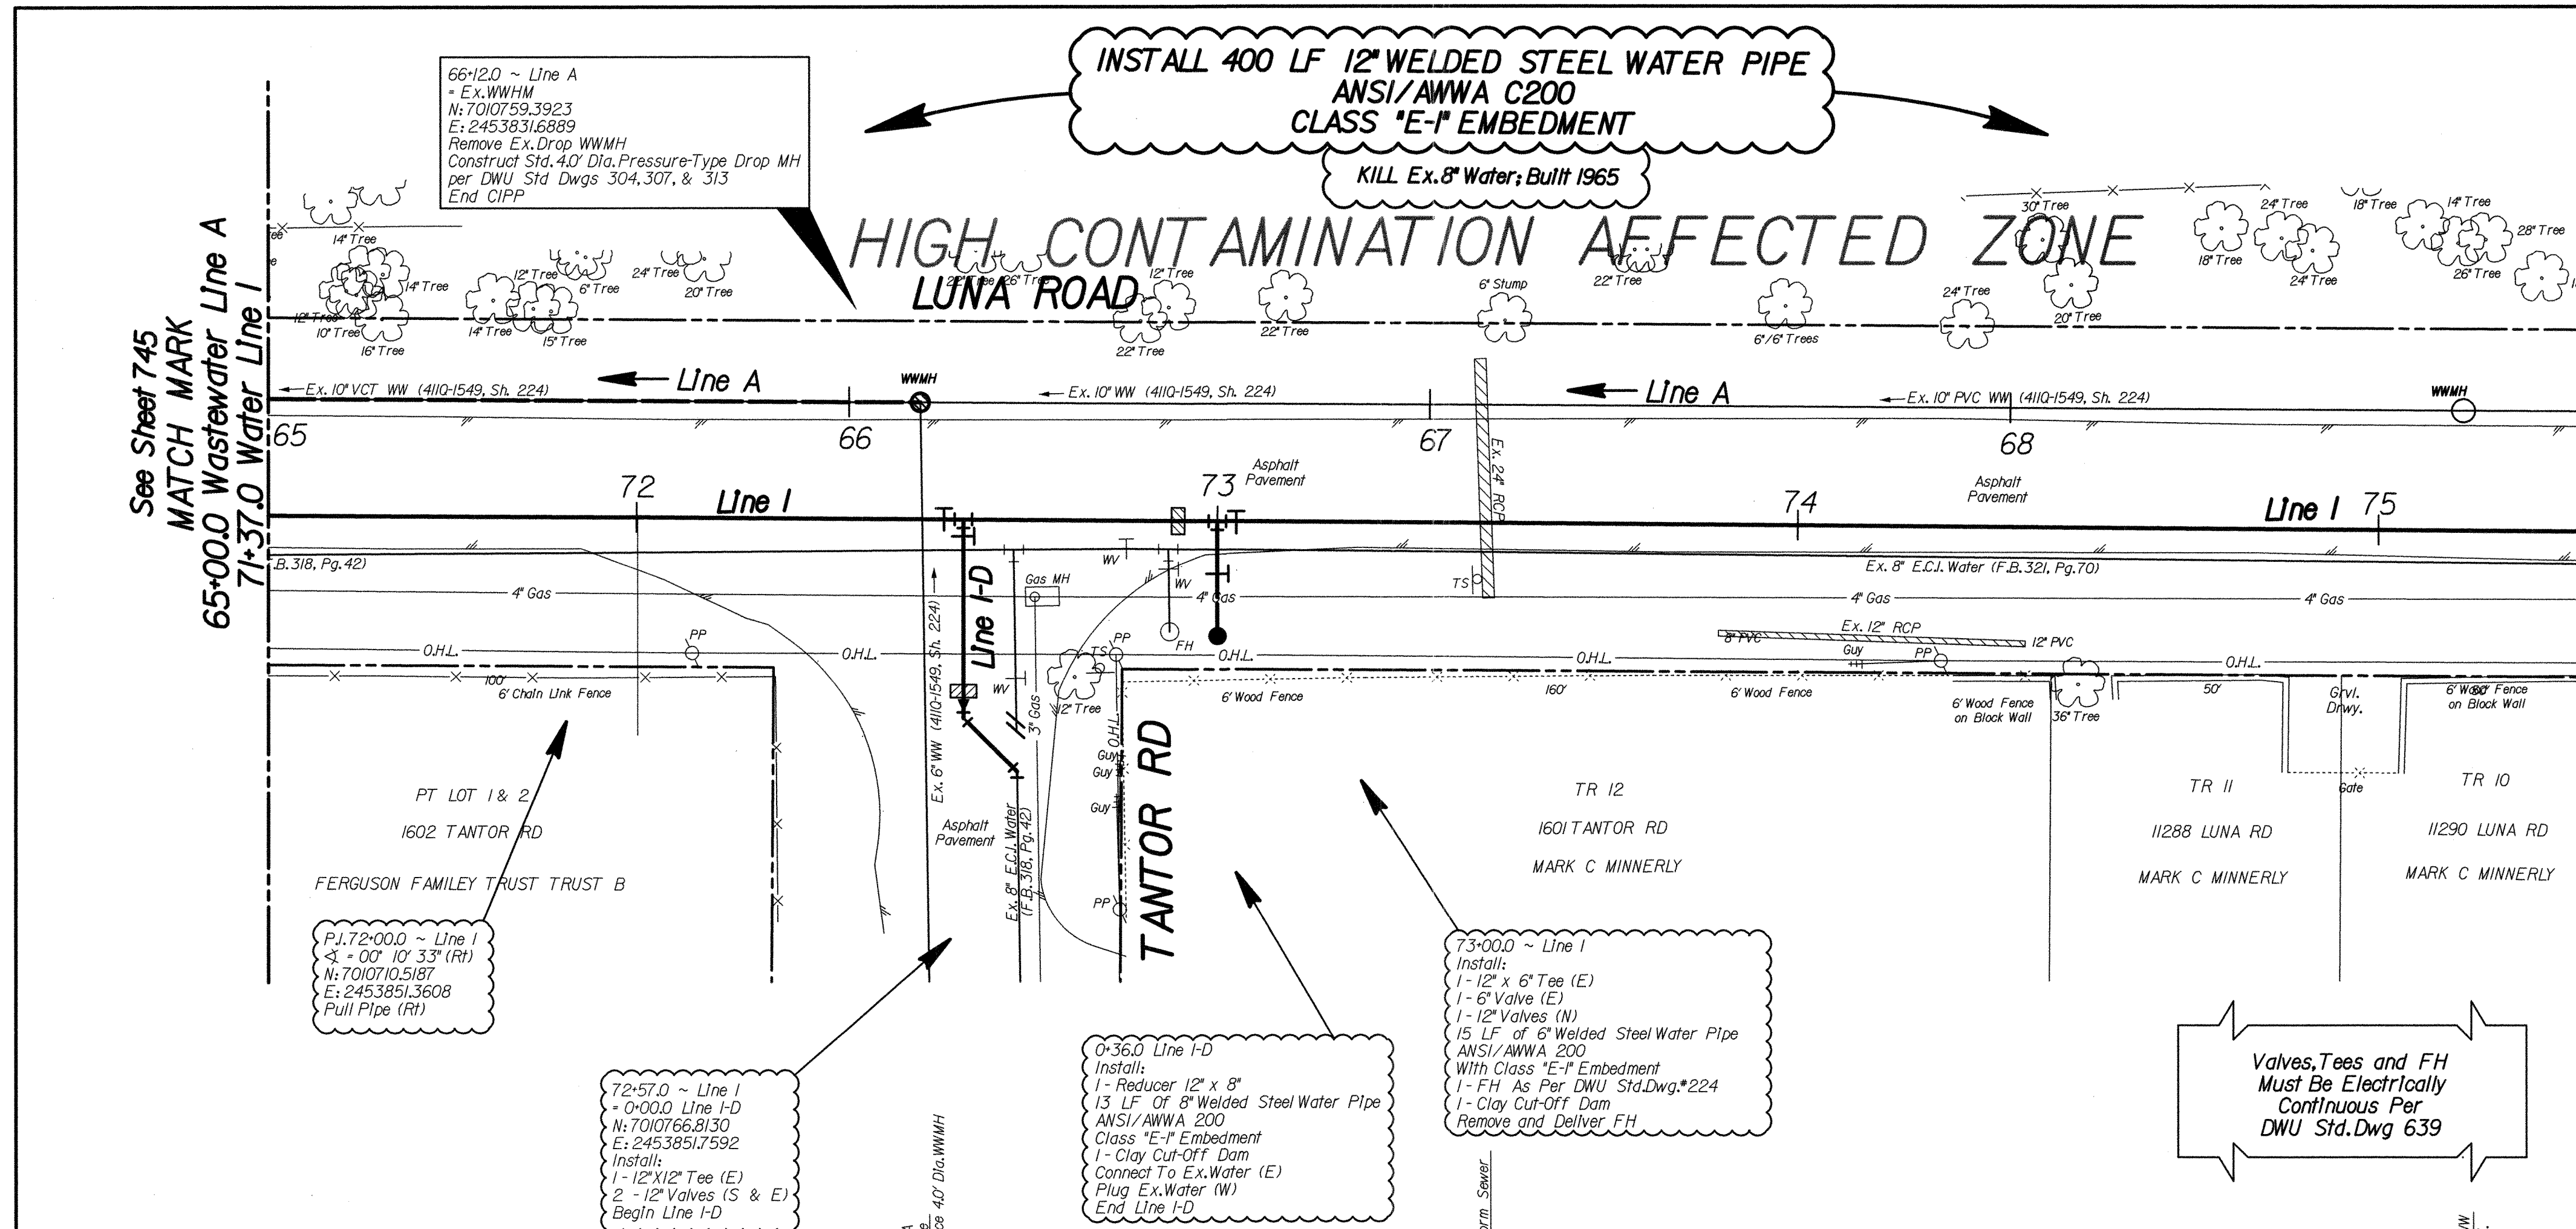

REVISIONS			
REV NO.	DATE	DESCRIPTION	BY
1			
BENCHMARKS & CONTROL POINTS			
Bench Mark STD.WDBM on center of east concrete headwall to a triple 9'X 5' concrete box culvert under Luna Road and 315' north Highway #14. Elev. = 423.26			
STD.WDBM on north end of a 15'X24' concrete driveway culvert on the east side of Luna Road and 0.7 miles north of Ryan Road. Elev. = 425.27			
Point	Northing	Easting	Elev.
*16	7010785.9162	2453870.7103	431.5
Horizontal Scale: 1" = 20'			
Vertical Scale: 1" = 6'			
REFERENCES			
WATER 18W-13			
WASTEWATER 18S-13			
DWU Engineering Services			
CONTRACT NO. 20-505/506 PID: 1210			
12" WATER & 10" WASTEWATER			
LUNA ROAD			
NORTHWEST HWY & ROYAL LN			
DALLAS WATER UTILITIES			
CITY OF DALLAS, TEXAS			
DESIGN	DRAWN	DATE	FILE
Shields Keptra Cham	Shields Keptra Cham	JAN 2021	411Q
NUMBER	SHEET		
1549	746		

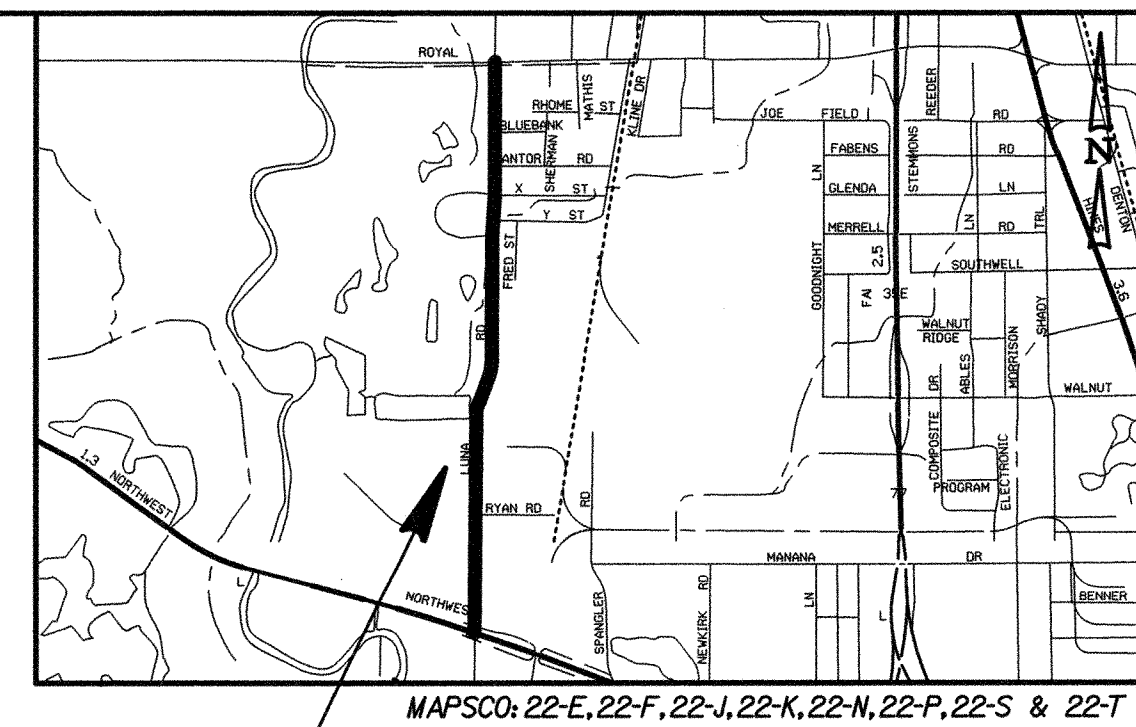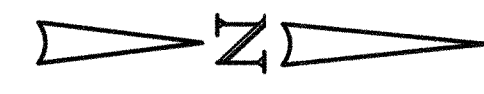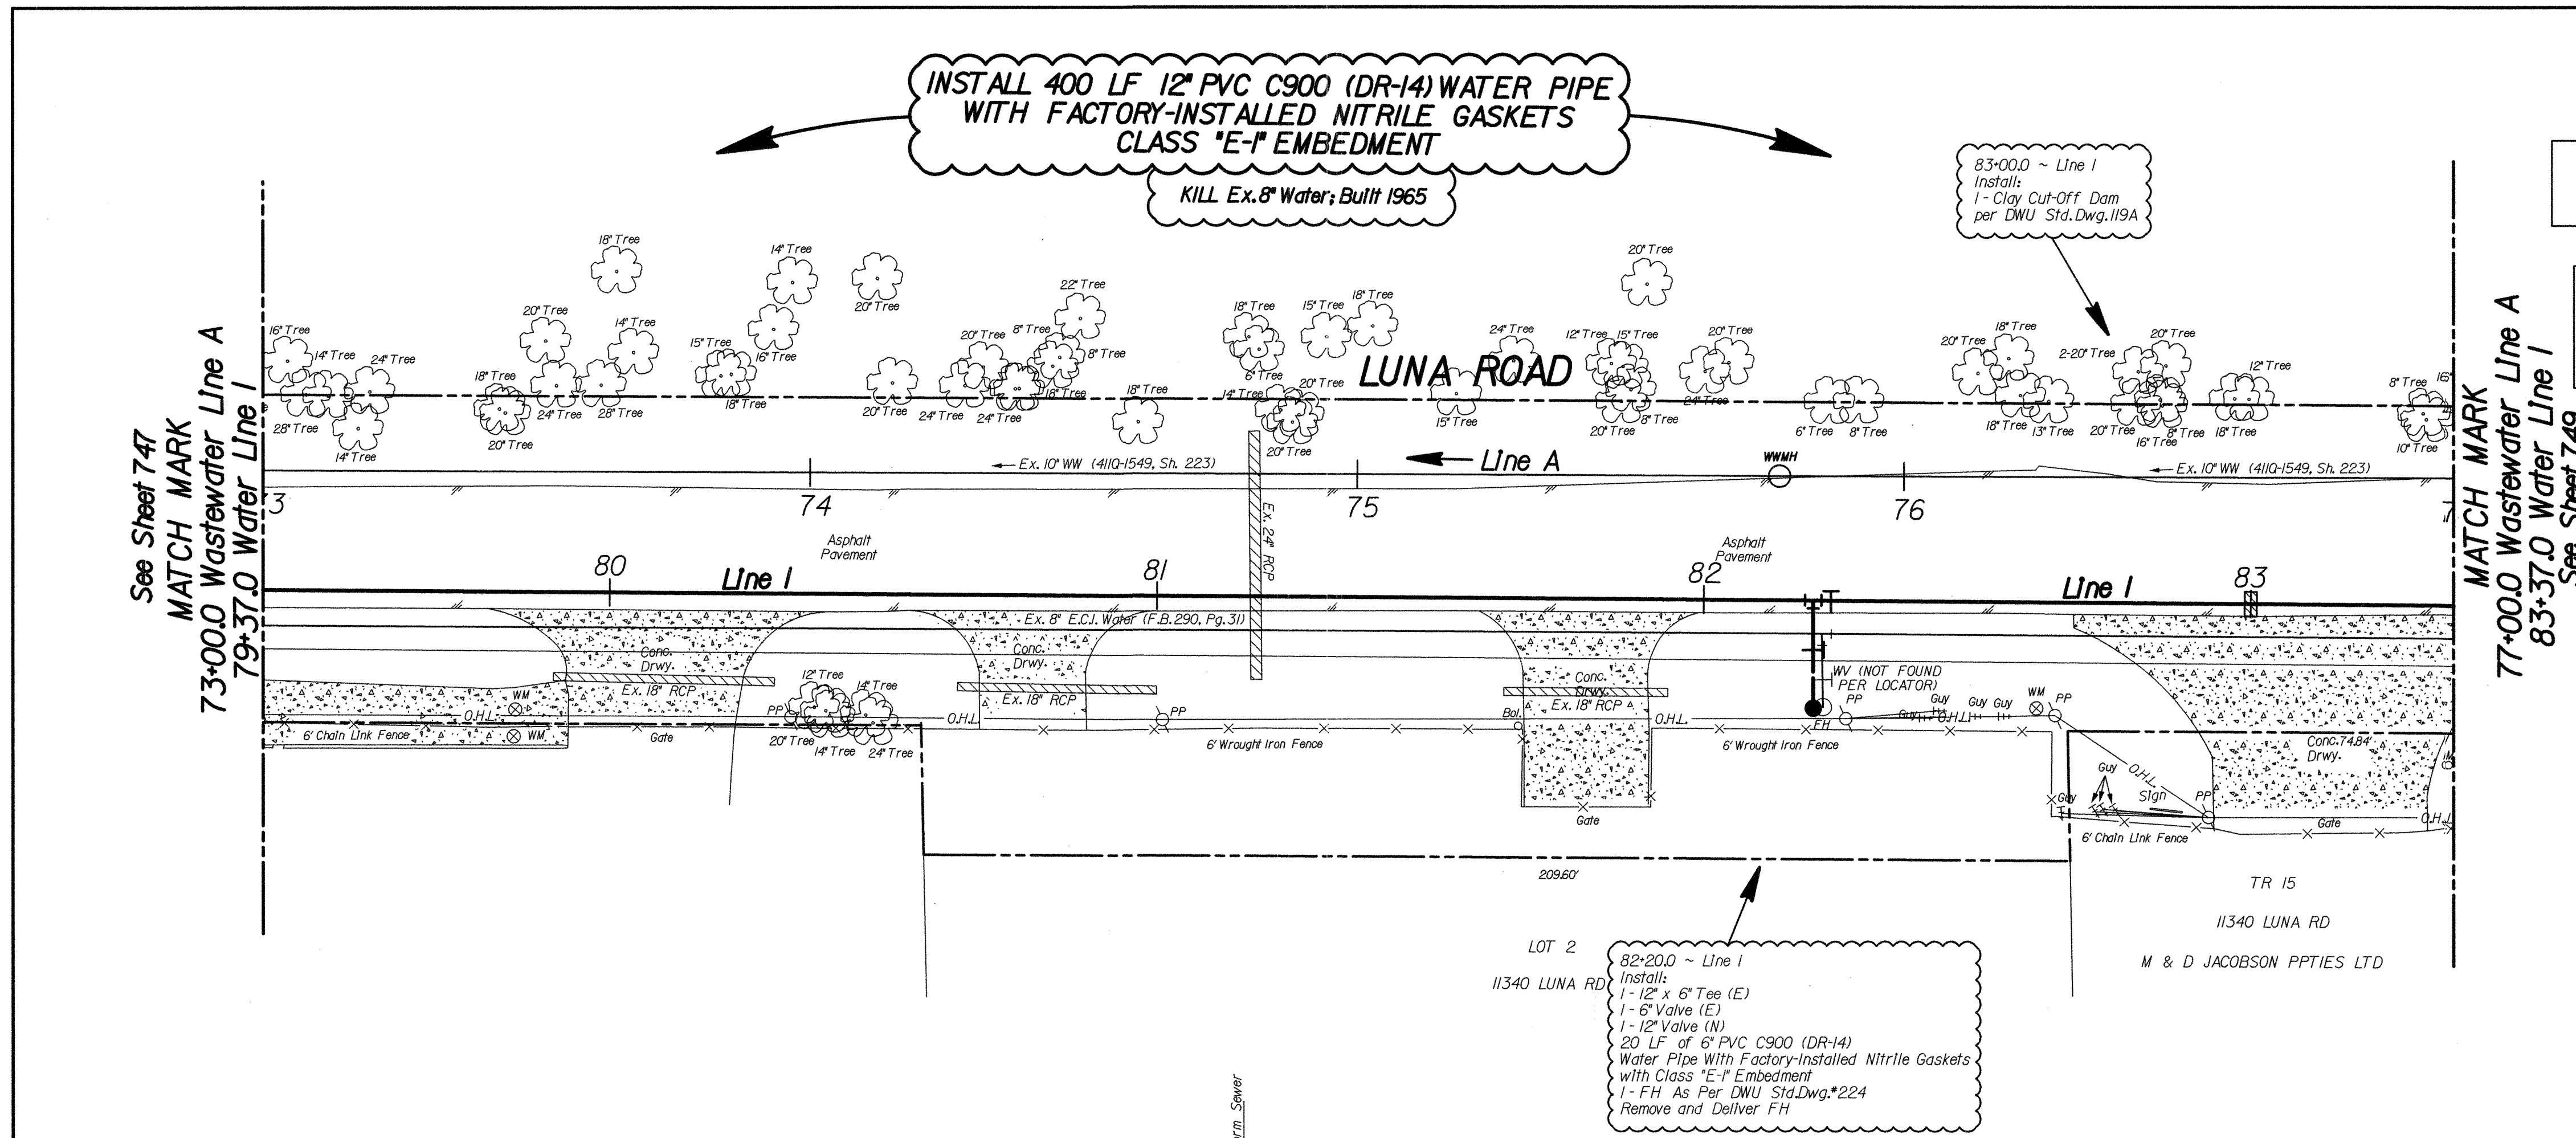

Project Location

SEE SHEET 727
FOR EMBEDMENT DETAIL

VALVE AND GASKET NOTE
All Valves Will Have Factory
Installed Nitrile (NBR) Gaskets

ALL CLAY CUTOFF DAMS
NO SEPARATE PAY ITEM


CAUTION ~ TELEPHONE !
Underground Telephone Cables In Area
Contact S.B.C. Two Working
Days Prior To Construction.
Tele: 1-800-344-8377

CAUTION ~ FIBER OPTIC !
Underground Fiber Optic Cables In Area
Contact Fiber Optic Co. Two Working
Days Prior To Construction.
Tele: 1-800-344-8377



CAUTION ~ POWER !
Underground Electrical Cables In Area
Contact TXU Two Working
Days Prior To Construction.
Tele: 1-800-344-8377

CAUTION ~ GAS !
Underground Gas Main In Area
Contact AMOS Energy Corp. Two Working
Days Prior To Construction.
Tele: 1-800-344-8377 / 1-800-545-6005


CAUTION
Advanced Metering Infrastructure
(AMI) Meters In Area
AMI Components Shall be Disconnected, Reconnected,
Removed or Installed by DWU Personnel ONLY.
Contact DWU Meter Reading Operations
(MRO) 5 working days in advance.
Tel: 214-670-5537
Email: DWU@MRO.dashyhall.com

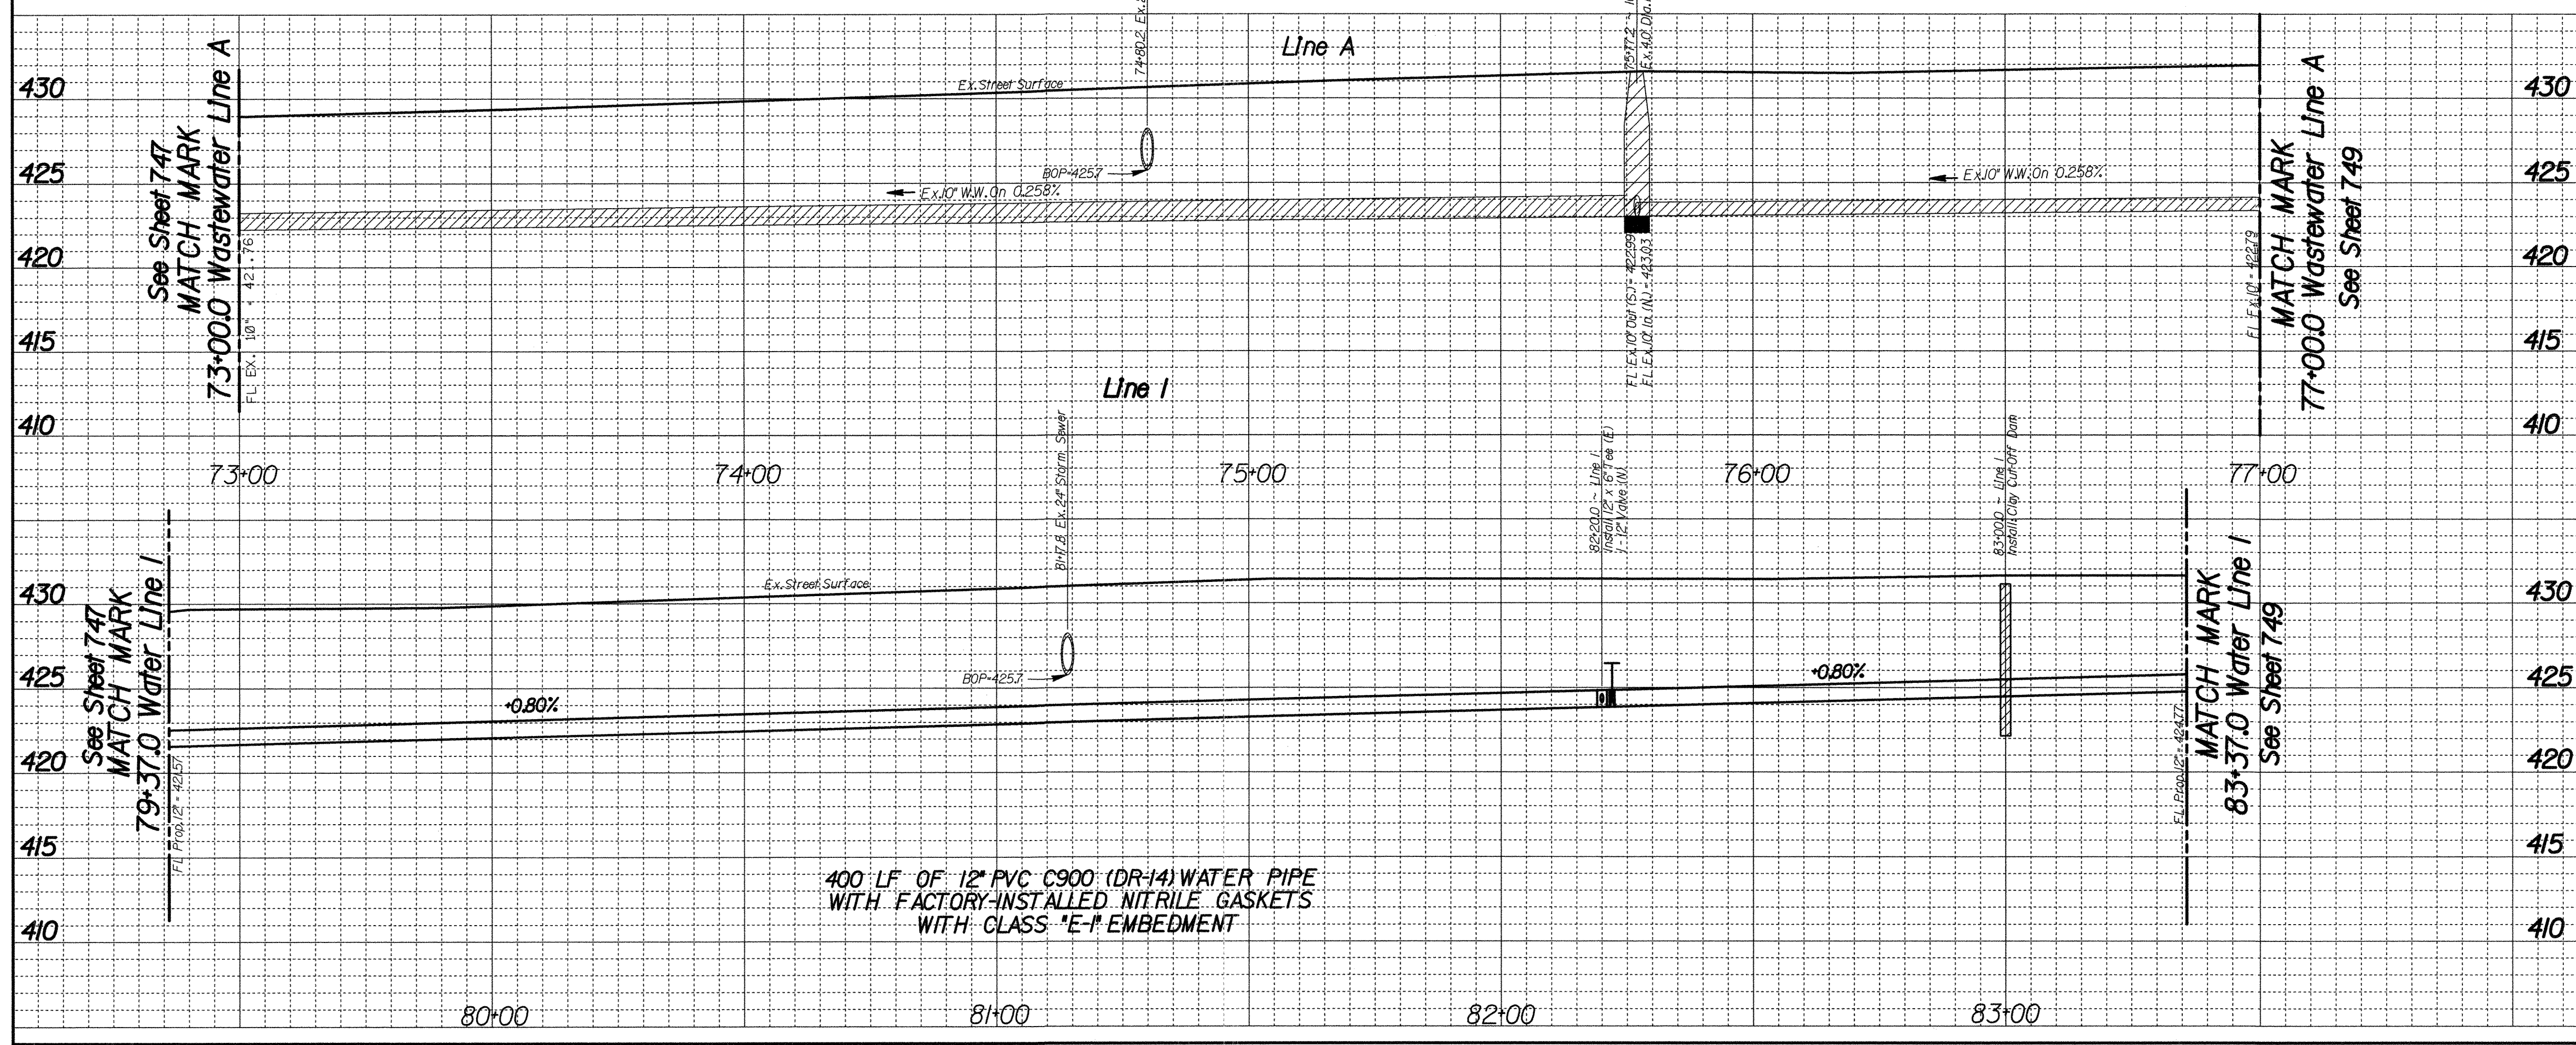

REVISIONS					
REV. NO.	DATE	DESCRIPTION		BY	
△					
△					
BENCHMARKS & CONTROL POINTS					
Bench Mark STD.WDBM on center of east concrete headwall to a triple 9'X 5' concrete box culvert under Luna Road and 315' north Highway #114. Elev. = 423.26					
STD.WDBM on north end of a 15'X24' concrete driveway culvert on the east side of Luna Road and 0.7 miles north of Ryan Road. Elev. = 425.27					
Point	Northing	Easting	Elev.	Description	
*18	7011677.0874	2453870.3449	431.40	X CUT	
Horizontal Scale: 1" = 20' 0' 20' 40' Vertical Scale: 1" = 6' 0' 6' 12' 					
REFERENCES					
WATER 18W-13					
WASTEWATER 18S-13					
 DWU Engineering Services					
CONTRACT NO. 20-505/506			PID: 1210		
12" WATER					
LUNA ROAD					
NORTHWEST HWY & ROYAL LN					
DALLAS WATER UTILITIES					
CITY OF DALLAS, TEXAS					
DESIGN	DRAWN	DATE	FILE	NUMBER	SHEET
Shields Keptra Cham	Shields Keptra Cham	JAN 2021	411Q	1549	748

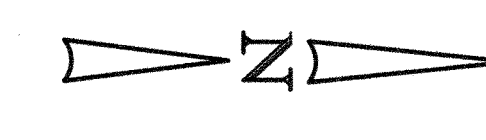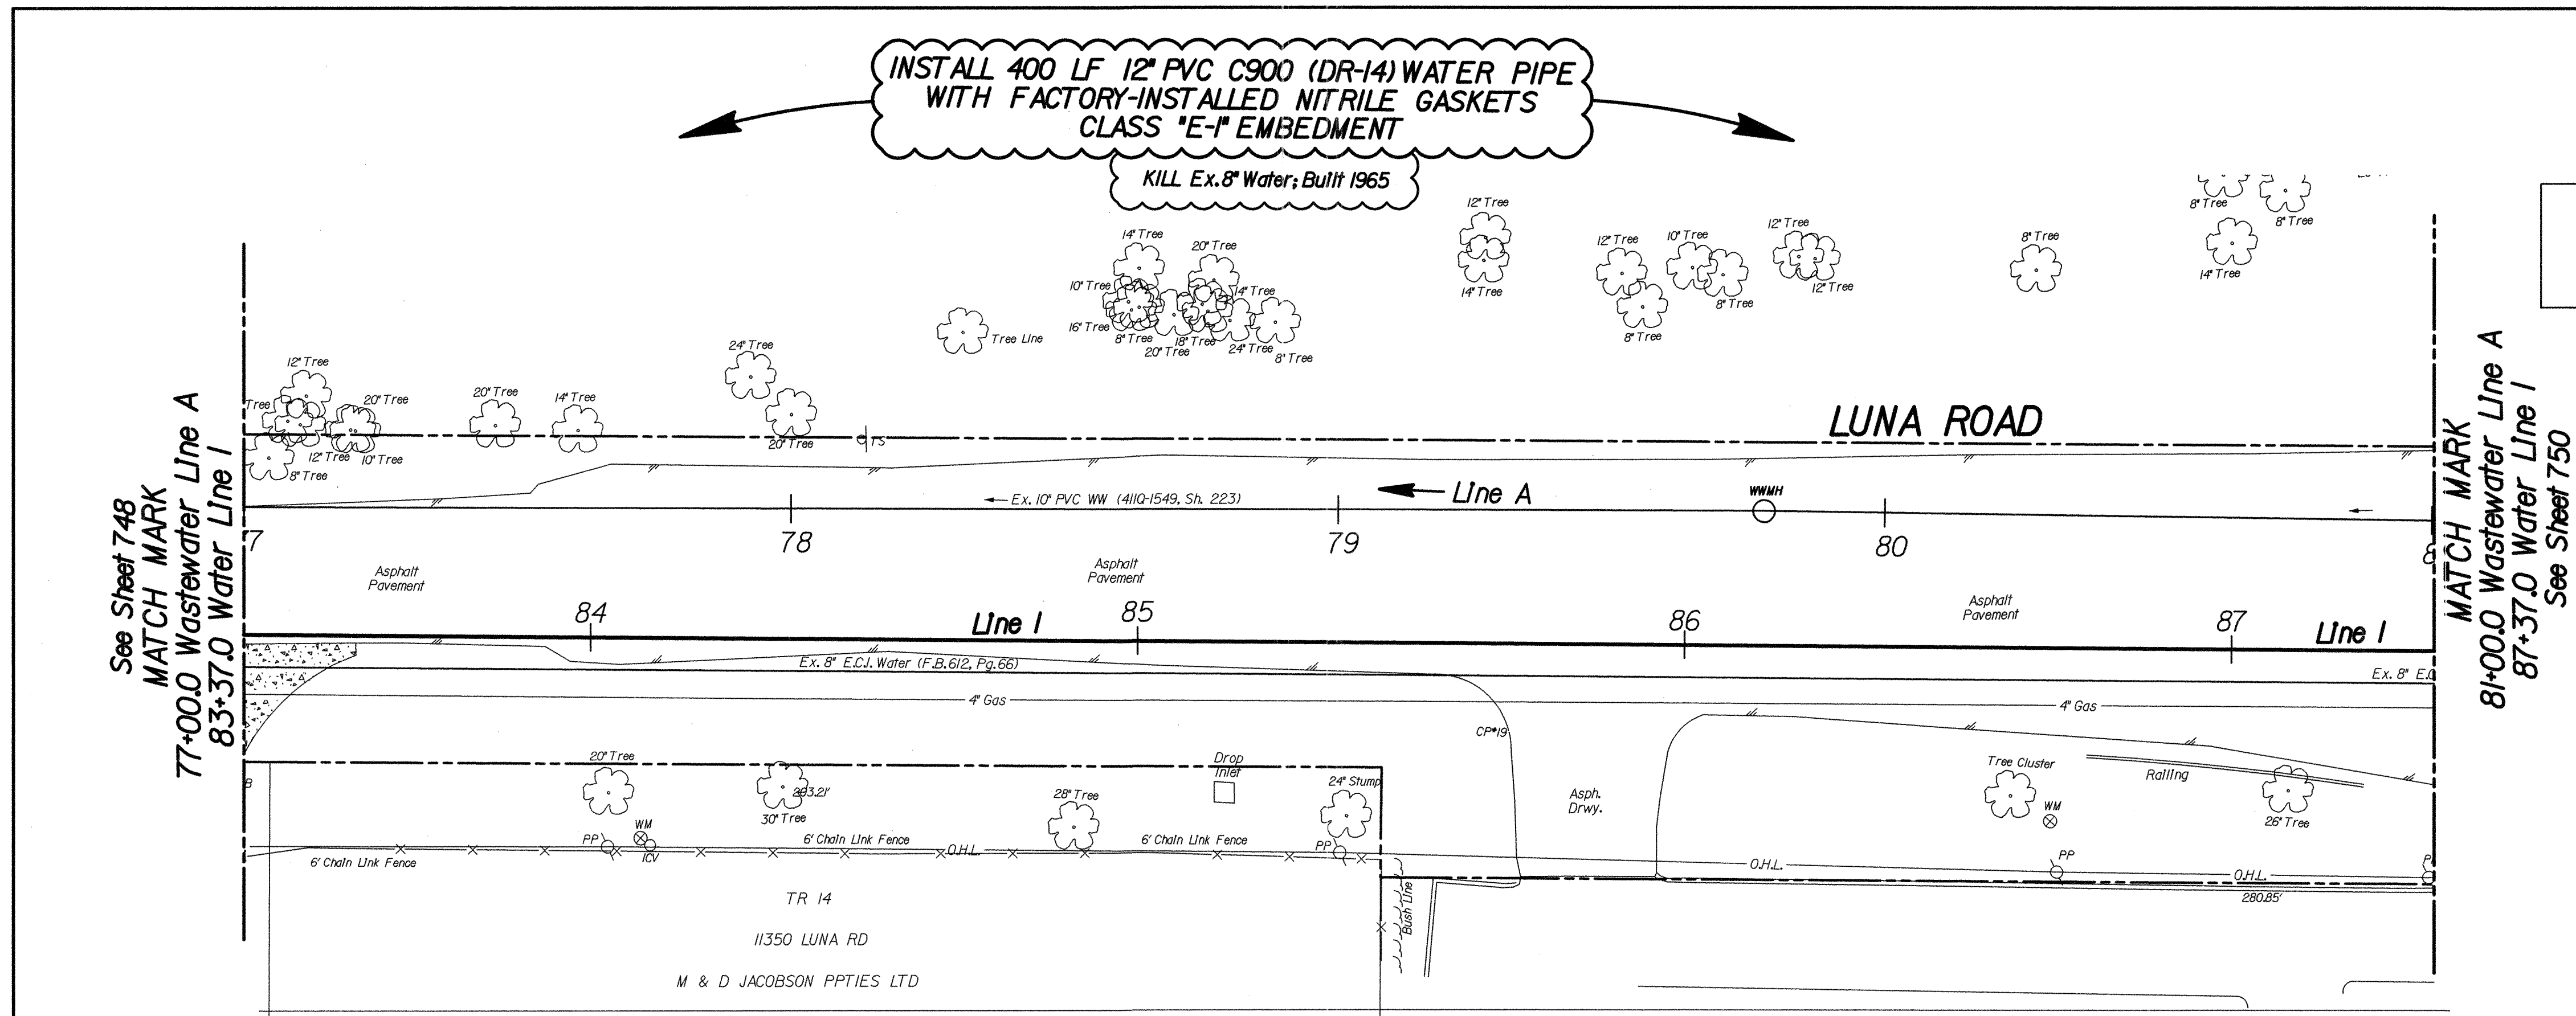

VALVE AND GASKET NOTE
All Valves Will Have Factory Installed Nitrile (NBR) Gaskets

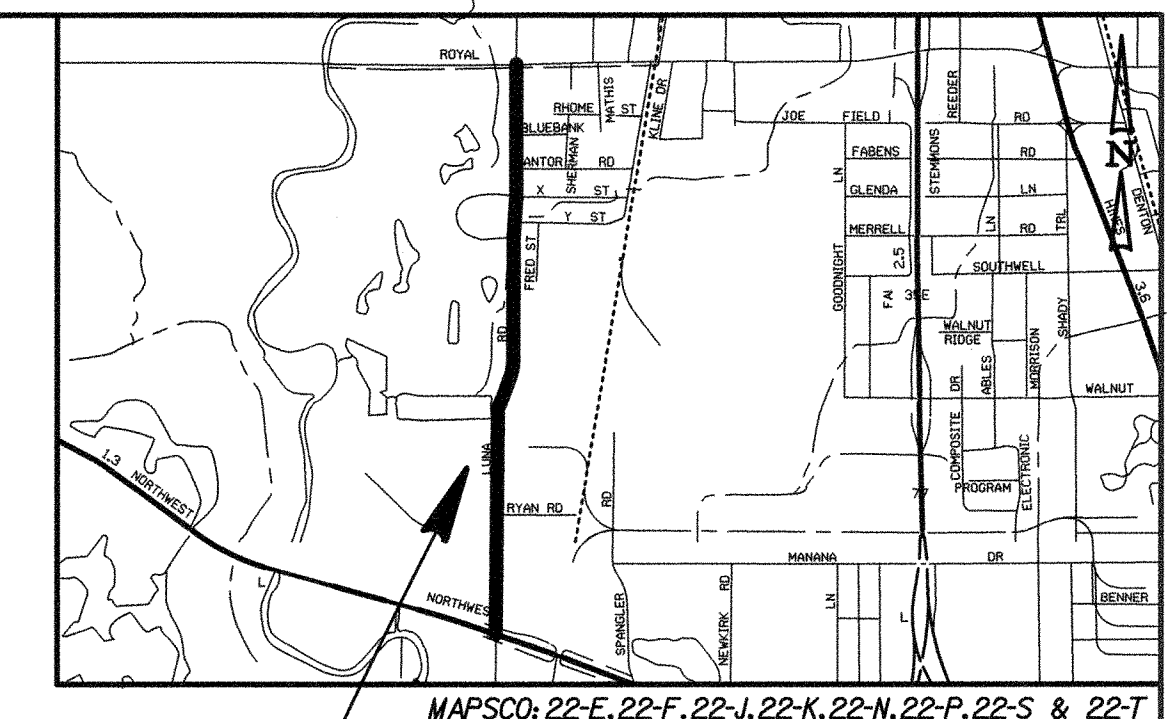

Project Location

SEE SHEET 727 FOR EMBEDMENT DETAIL

ALL CLAY CUTOFF DAMS
NO SEPARATE PAY ITEM


CAUTION ~ TELEPHONE !
Underground Telephone Cables In Area
Contact S.B.C. Two Working Days Prior To Construction.
Tele: 1-800-344-8377

CAUTION ~ FIBER OPTIC !
Underground Fiber Optic Cables In Area
Contact Fiber Optic Co. Two Working Days Prior To Construction.
Tele: 1-800-344-8377


CAUTION ~ POWER !
Underground Electrical Cables In Area
Contact TXU Two Working Days Prior To Construction.
Tele: 1-800-344-8377

CAUTION ~ GAS !
Underground Gas Main In Area
Contact ATMOS Energy Corp. Two Working Days Prior To Construction.
Tele: 1-800-344-8377 / 1-800-545-6005


CAUTION
Advanced Metering Infrastructure (AMI) Meters In Area
AMI Components Shall be Disconnected, Reconnected, Removed or Installed by DWU Personnel ONLY.
Contact DWU Meter Reading Operations (MRO) 5 working days in advance.
Tele: 214-670-5537
Email: DWUMRO@dallascityhall.com

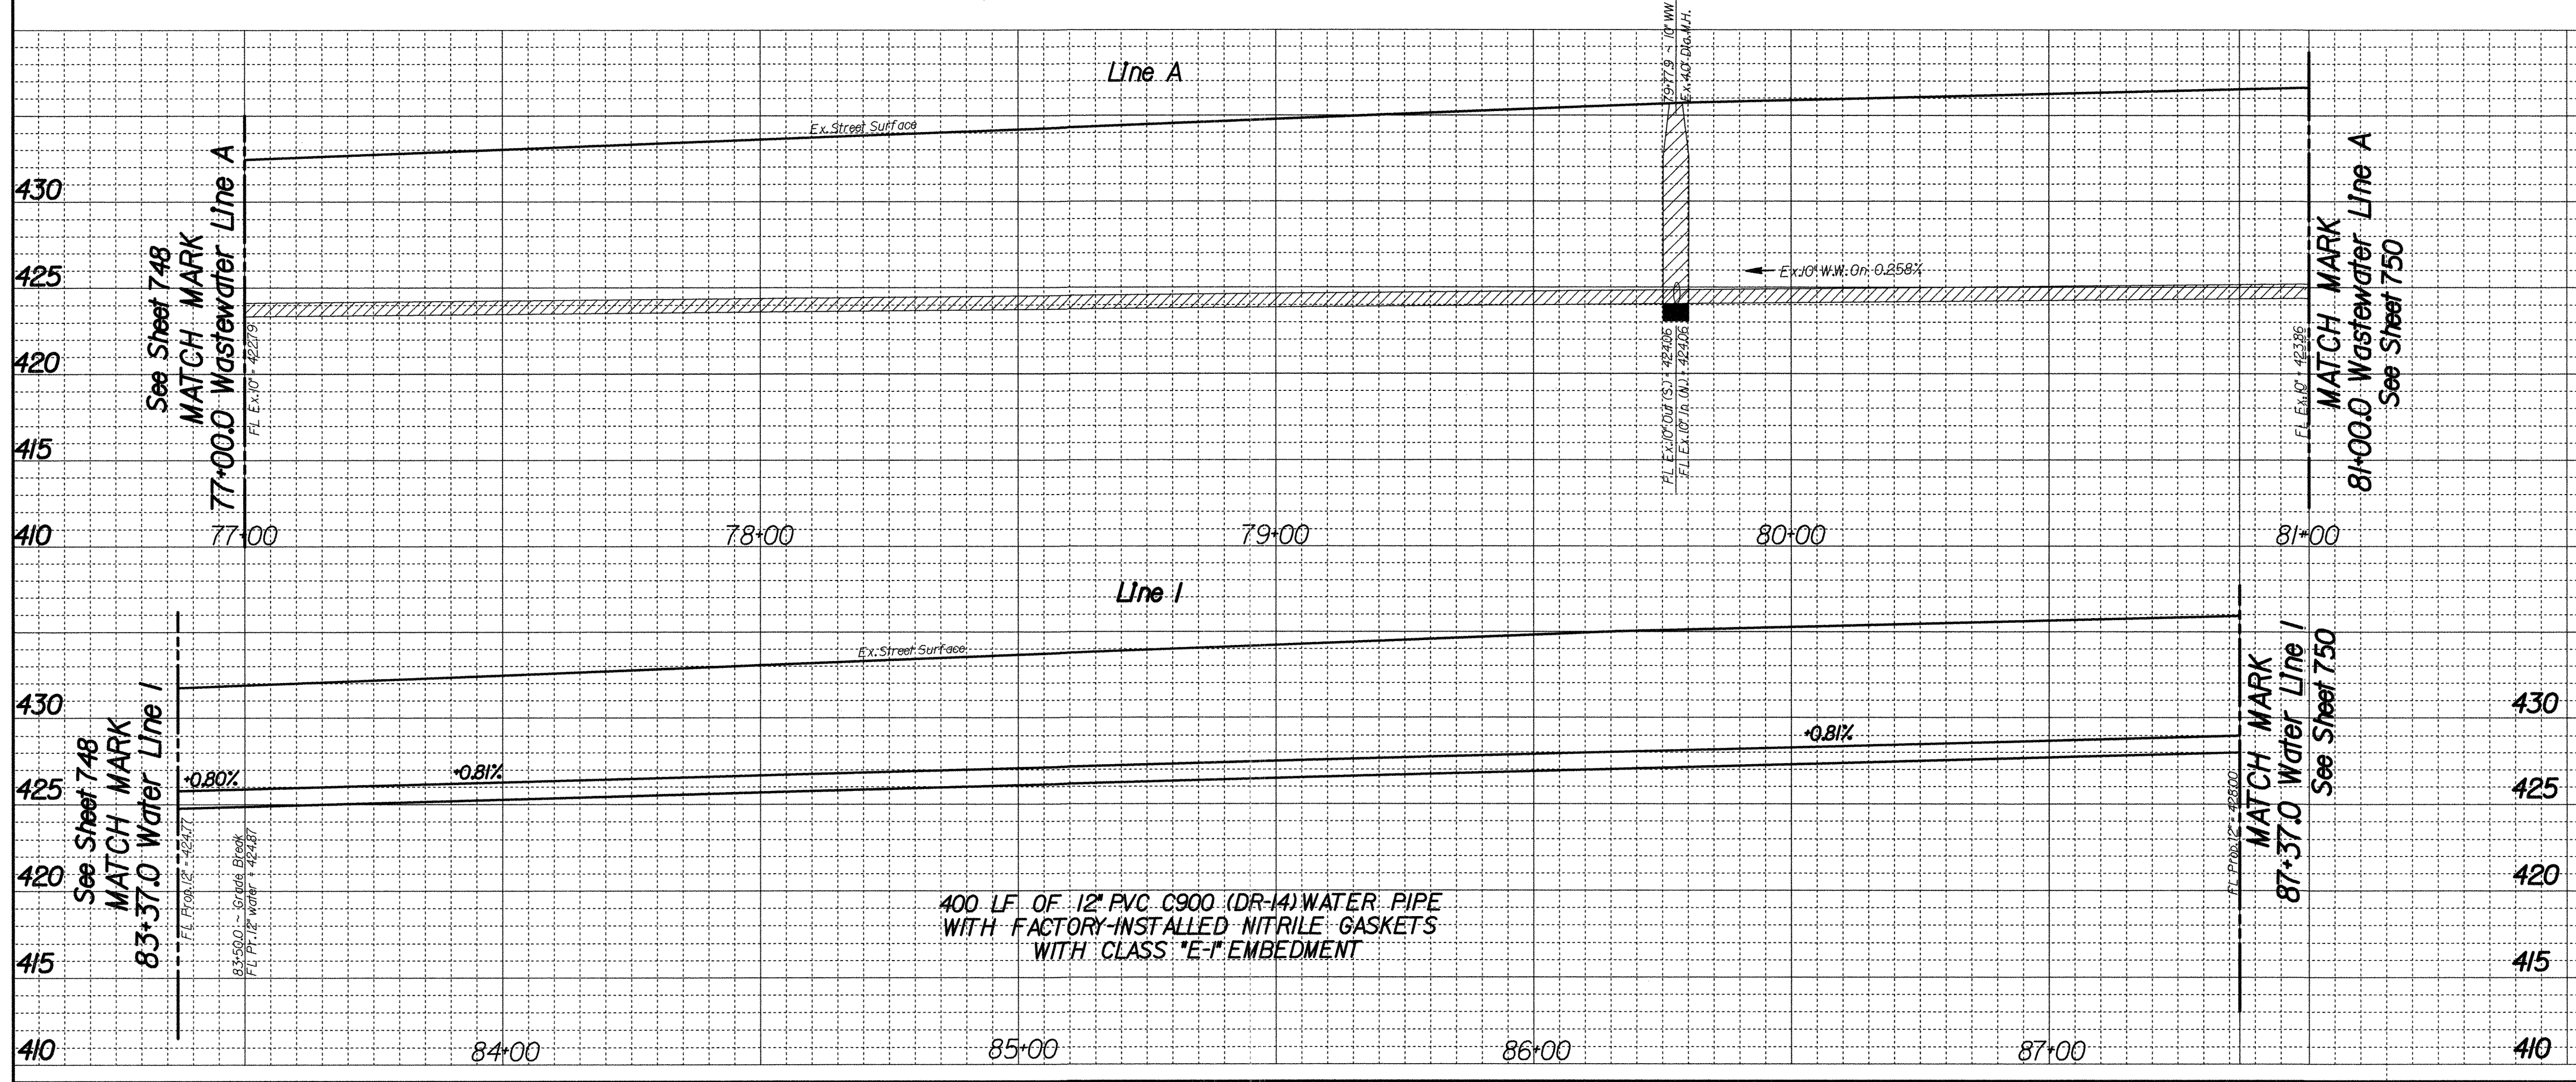

REVISIONS			
REV. NO.	DATE	DESCRIPTION	BY
1			
BENCHMARKS & CONTROL POINTS			
Bench Mark STD.WDBM on center of east concrete headwall to a triple 9'X 5' concrete box culvert under Luna Road and 315' north Highway #114. Elev. = 423.26 STD.WDBM on north end of a 15'X24' concrete driveway culvert on the east side of Luna Road and 0.7 miles north of Ryan Road. Elev. = 425.27			
Point	Northing	Easting	Elev. Description
#19	7012079.0716	2453817.1034	434.27 PK Nail
Horizontal Scale: 1" = 20' Vertical Scale: 1" = 6'			
REFERENCES WATER 18W-13 WASTEWATER 18S-13			
DWU Engineering Services CONTRACT NO. 20-505/506 PID: 1210 12" WATER LUNA ROAD NORTHWEST HWY & ROYAL LN DALLAS WATER UTILITIES CITY OF DALLAS, TEXAS			
DESIGN	DRAWN	DATE	FILE
Shields	Shields	JAN 2021	411Q
Keprta	Keprta		1549
Cham	Cham		749

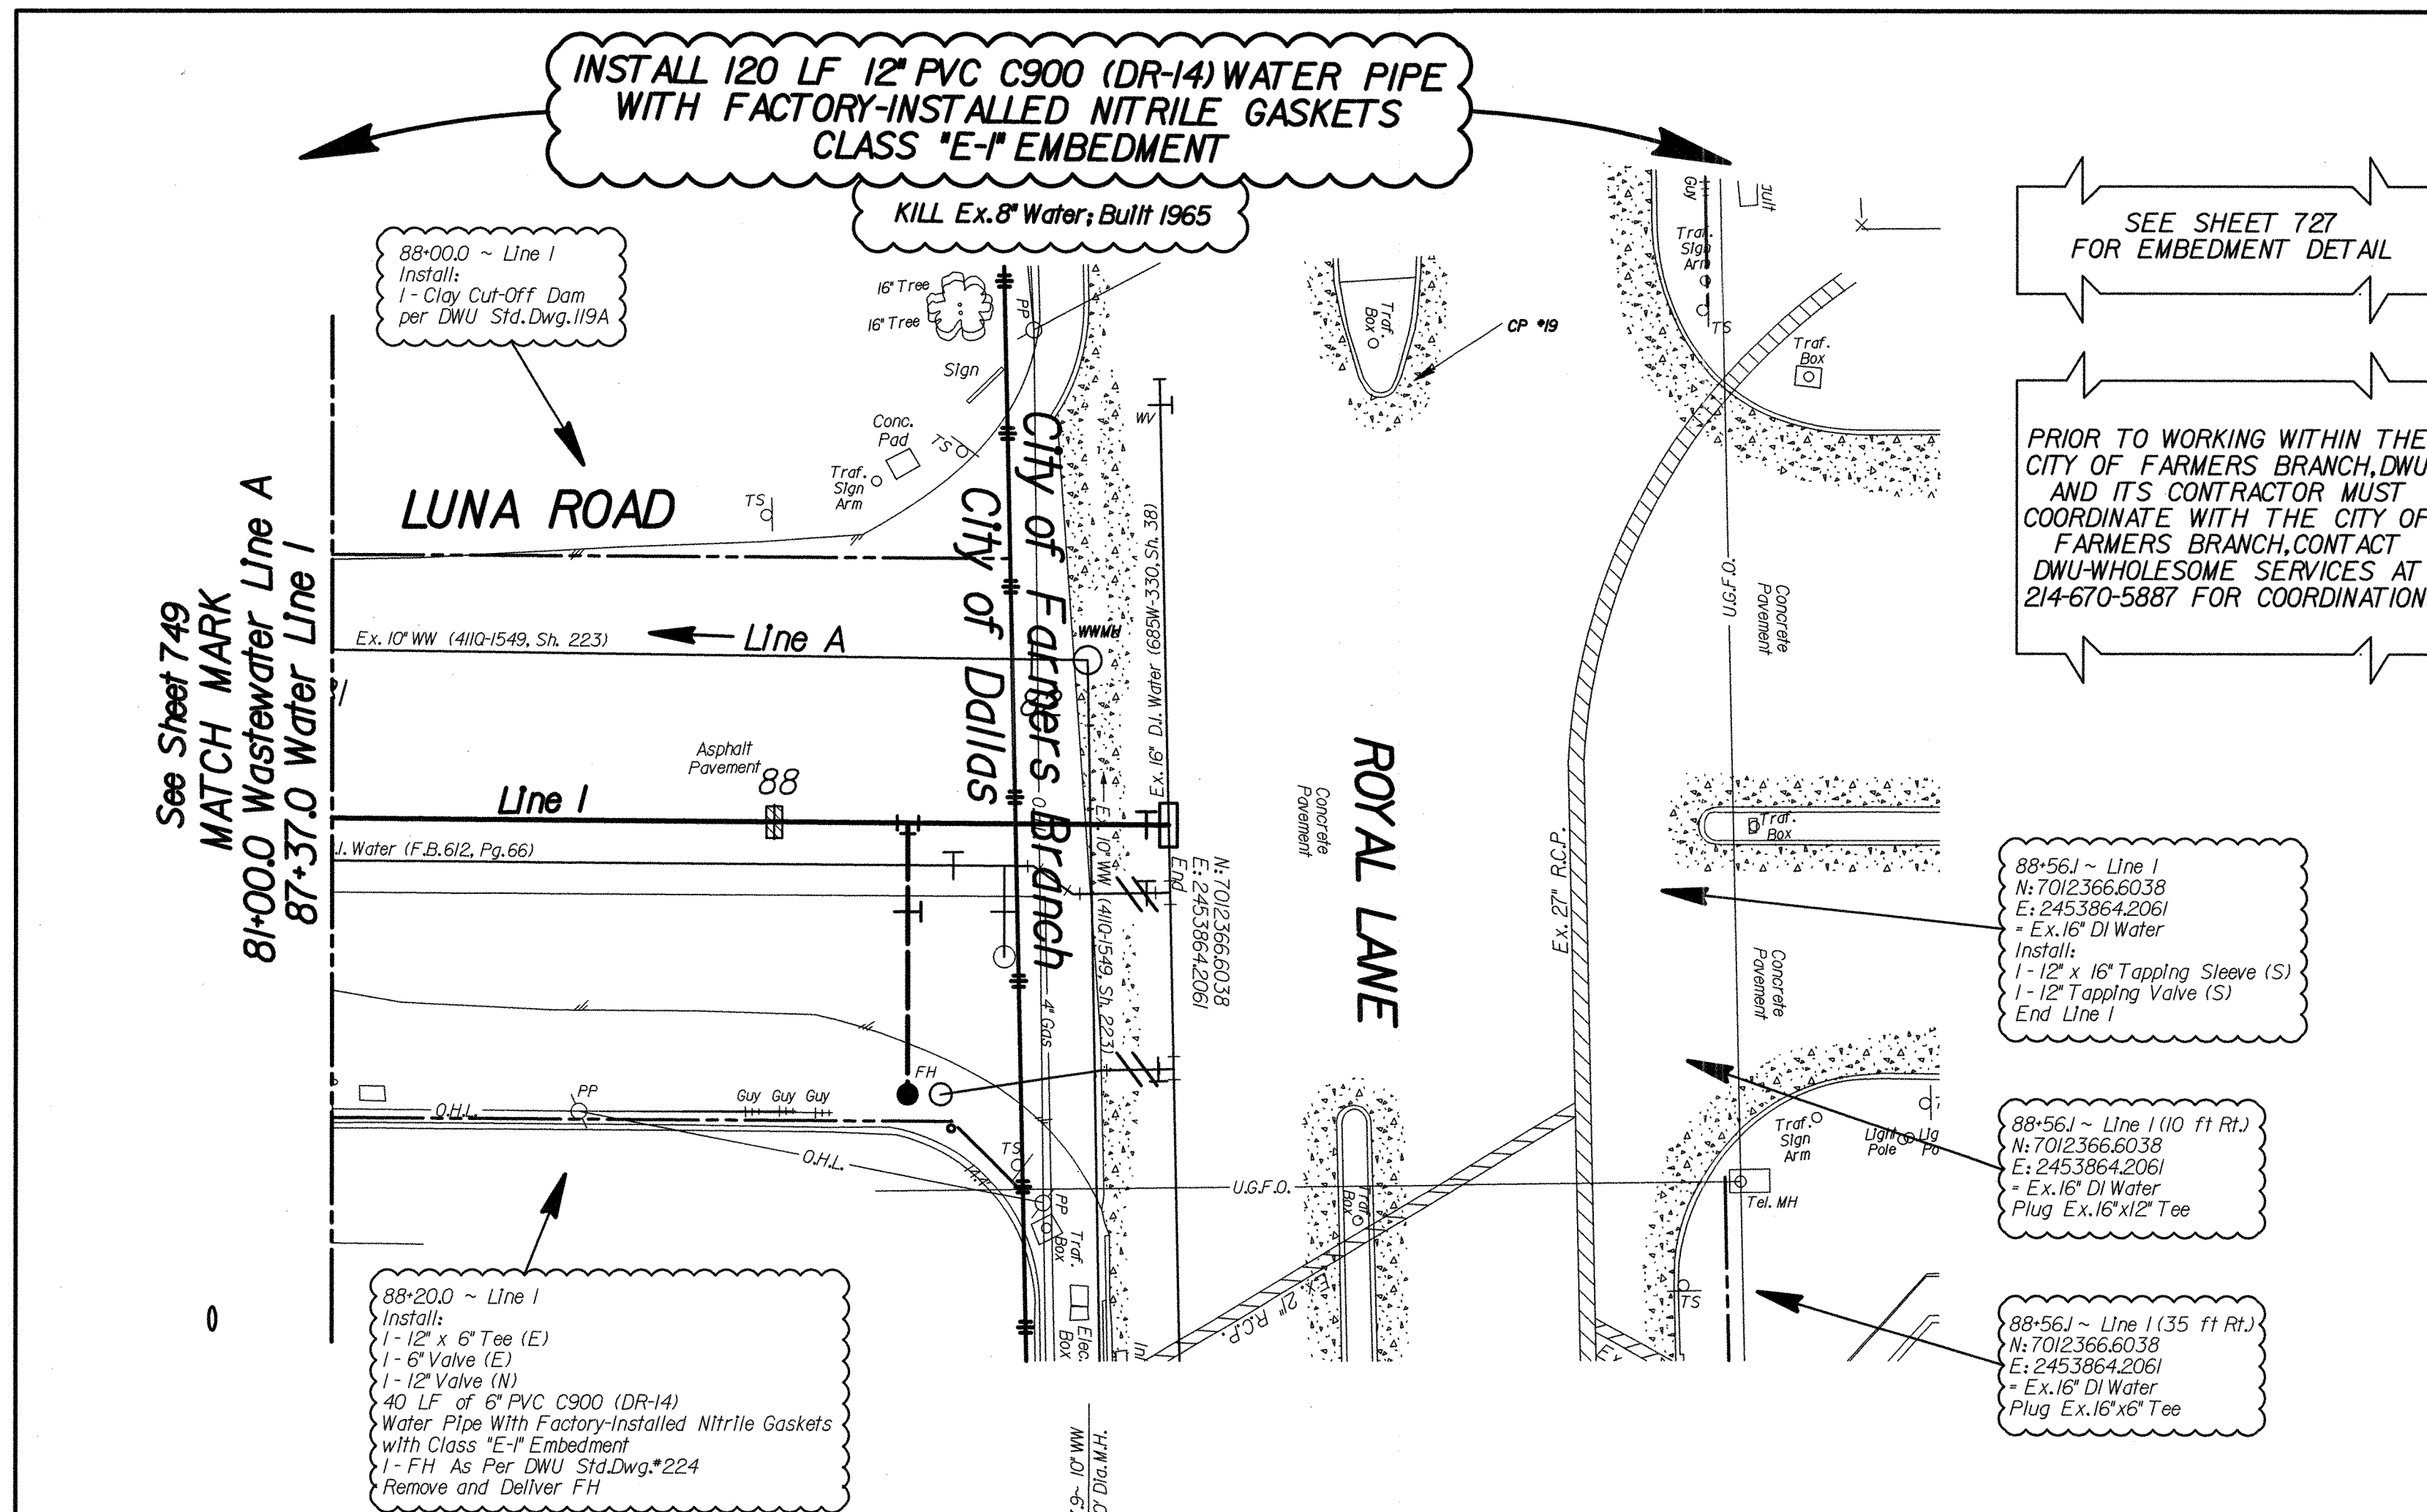


Manhole Detail for Stations
53+00.0 & 78+00.0

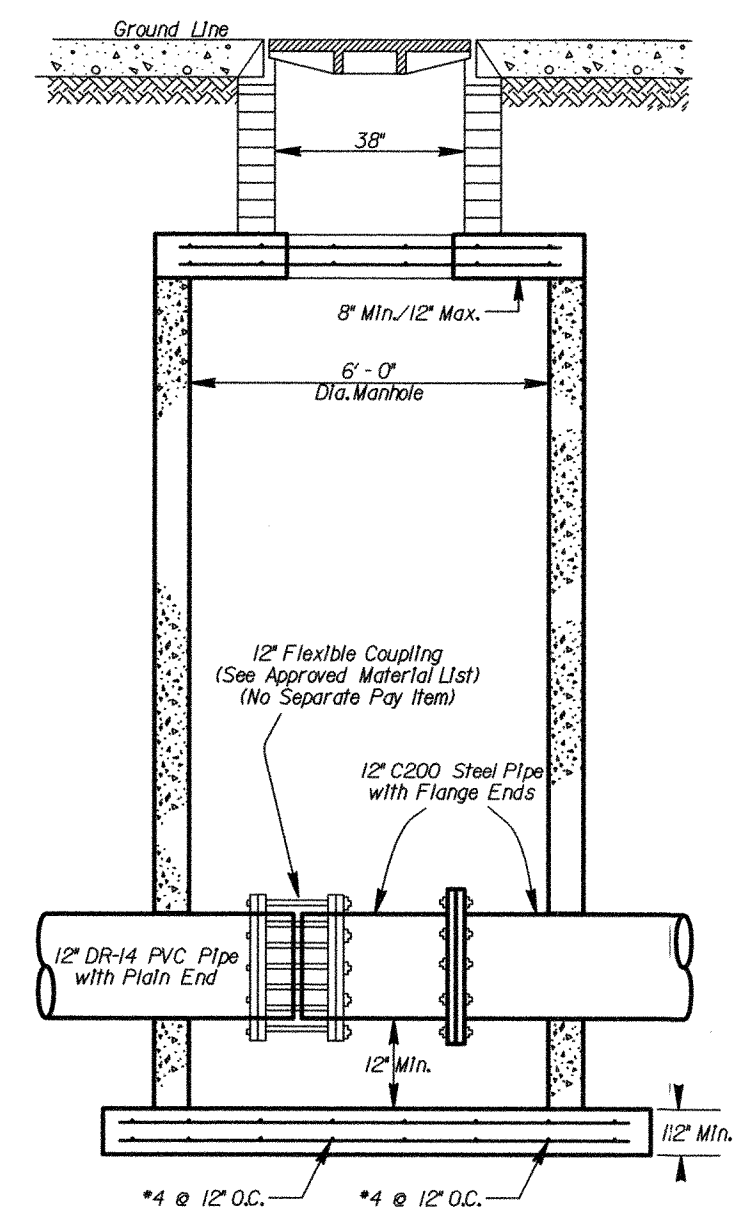

VALVE AND GASKET NOTE

All Valves Will Have Factory
Installed Nitrile (NBR) Gaskets

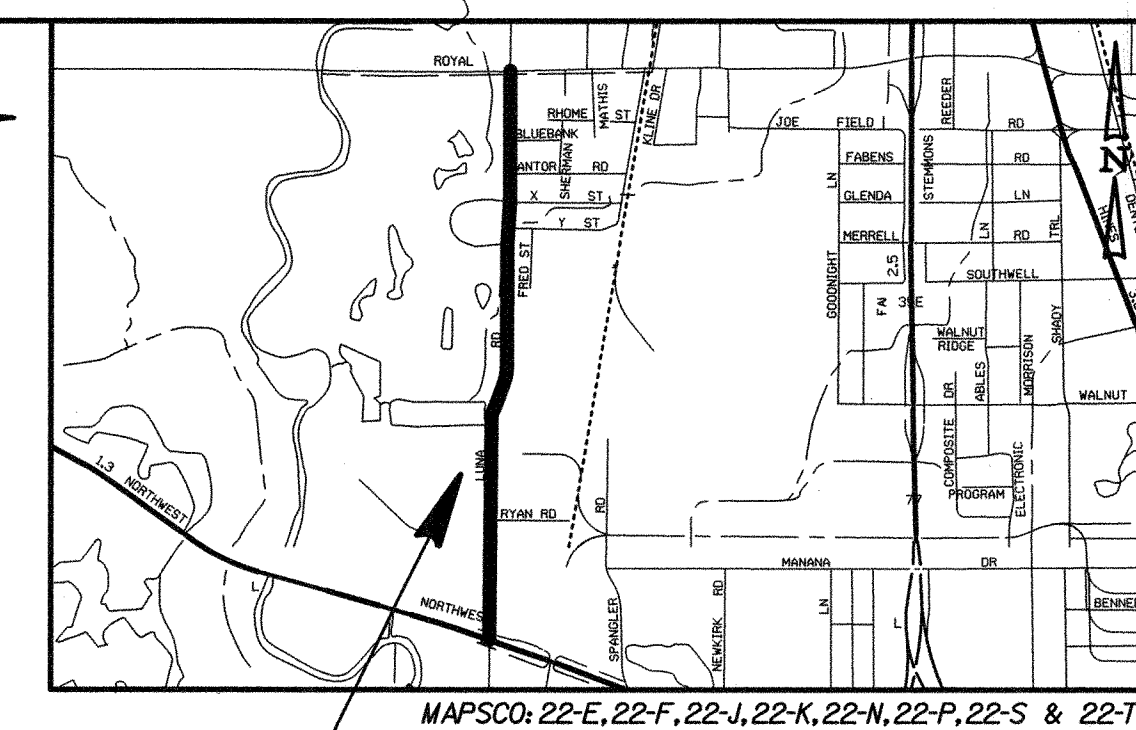

Project Location

ALL CLAY CUTOFF DAMS
NO SEPARATE PAY ITEM


CAUTION ~ FIBER OPTIC !
Underground Fiber Optic Cables In Area
Contact TXU Two Working
Days Prior To Construction.
Tele: 1-800-344-8377

CAUTION ~ GAS !
Underground Gas Main In Area
Contact AMOS Energy Corp. Two Working
Days Prior To Construction.
Tele: 1-800-344-8377 / 1-800-545-6005

CAUTION ~ TELEPHONE !
Underground Telephone Cables In Area
Contact S.D.C. Two Working
Days Prior To Construction.
Tele: 1-800-344-8377

CAUTION ~ POWER !
Underground Electrical Cables In Area
Contact TXU Two Working
Days Prior To Construction.
Tele: 1-800-344-8377

CAUTION
Advanced Metering Infrastructure
(AMI) Meters In Area
AMI Components Shall be Disconnected, Reconnected,
Removed or Installed by DWU Personnel ONLY.
Contact DWU Meter Reading Operations
(MRO) 5 working days in advance.
Tel: 214-670-2537
Email: DWUMRO@dallascityhall.com

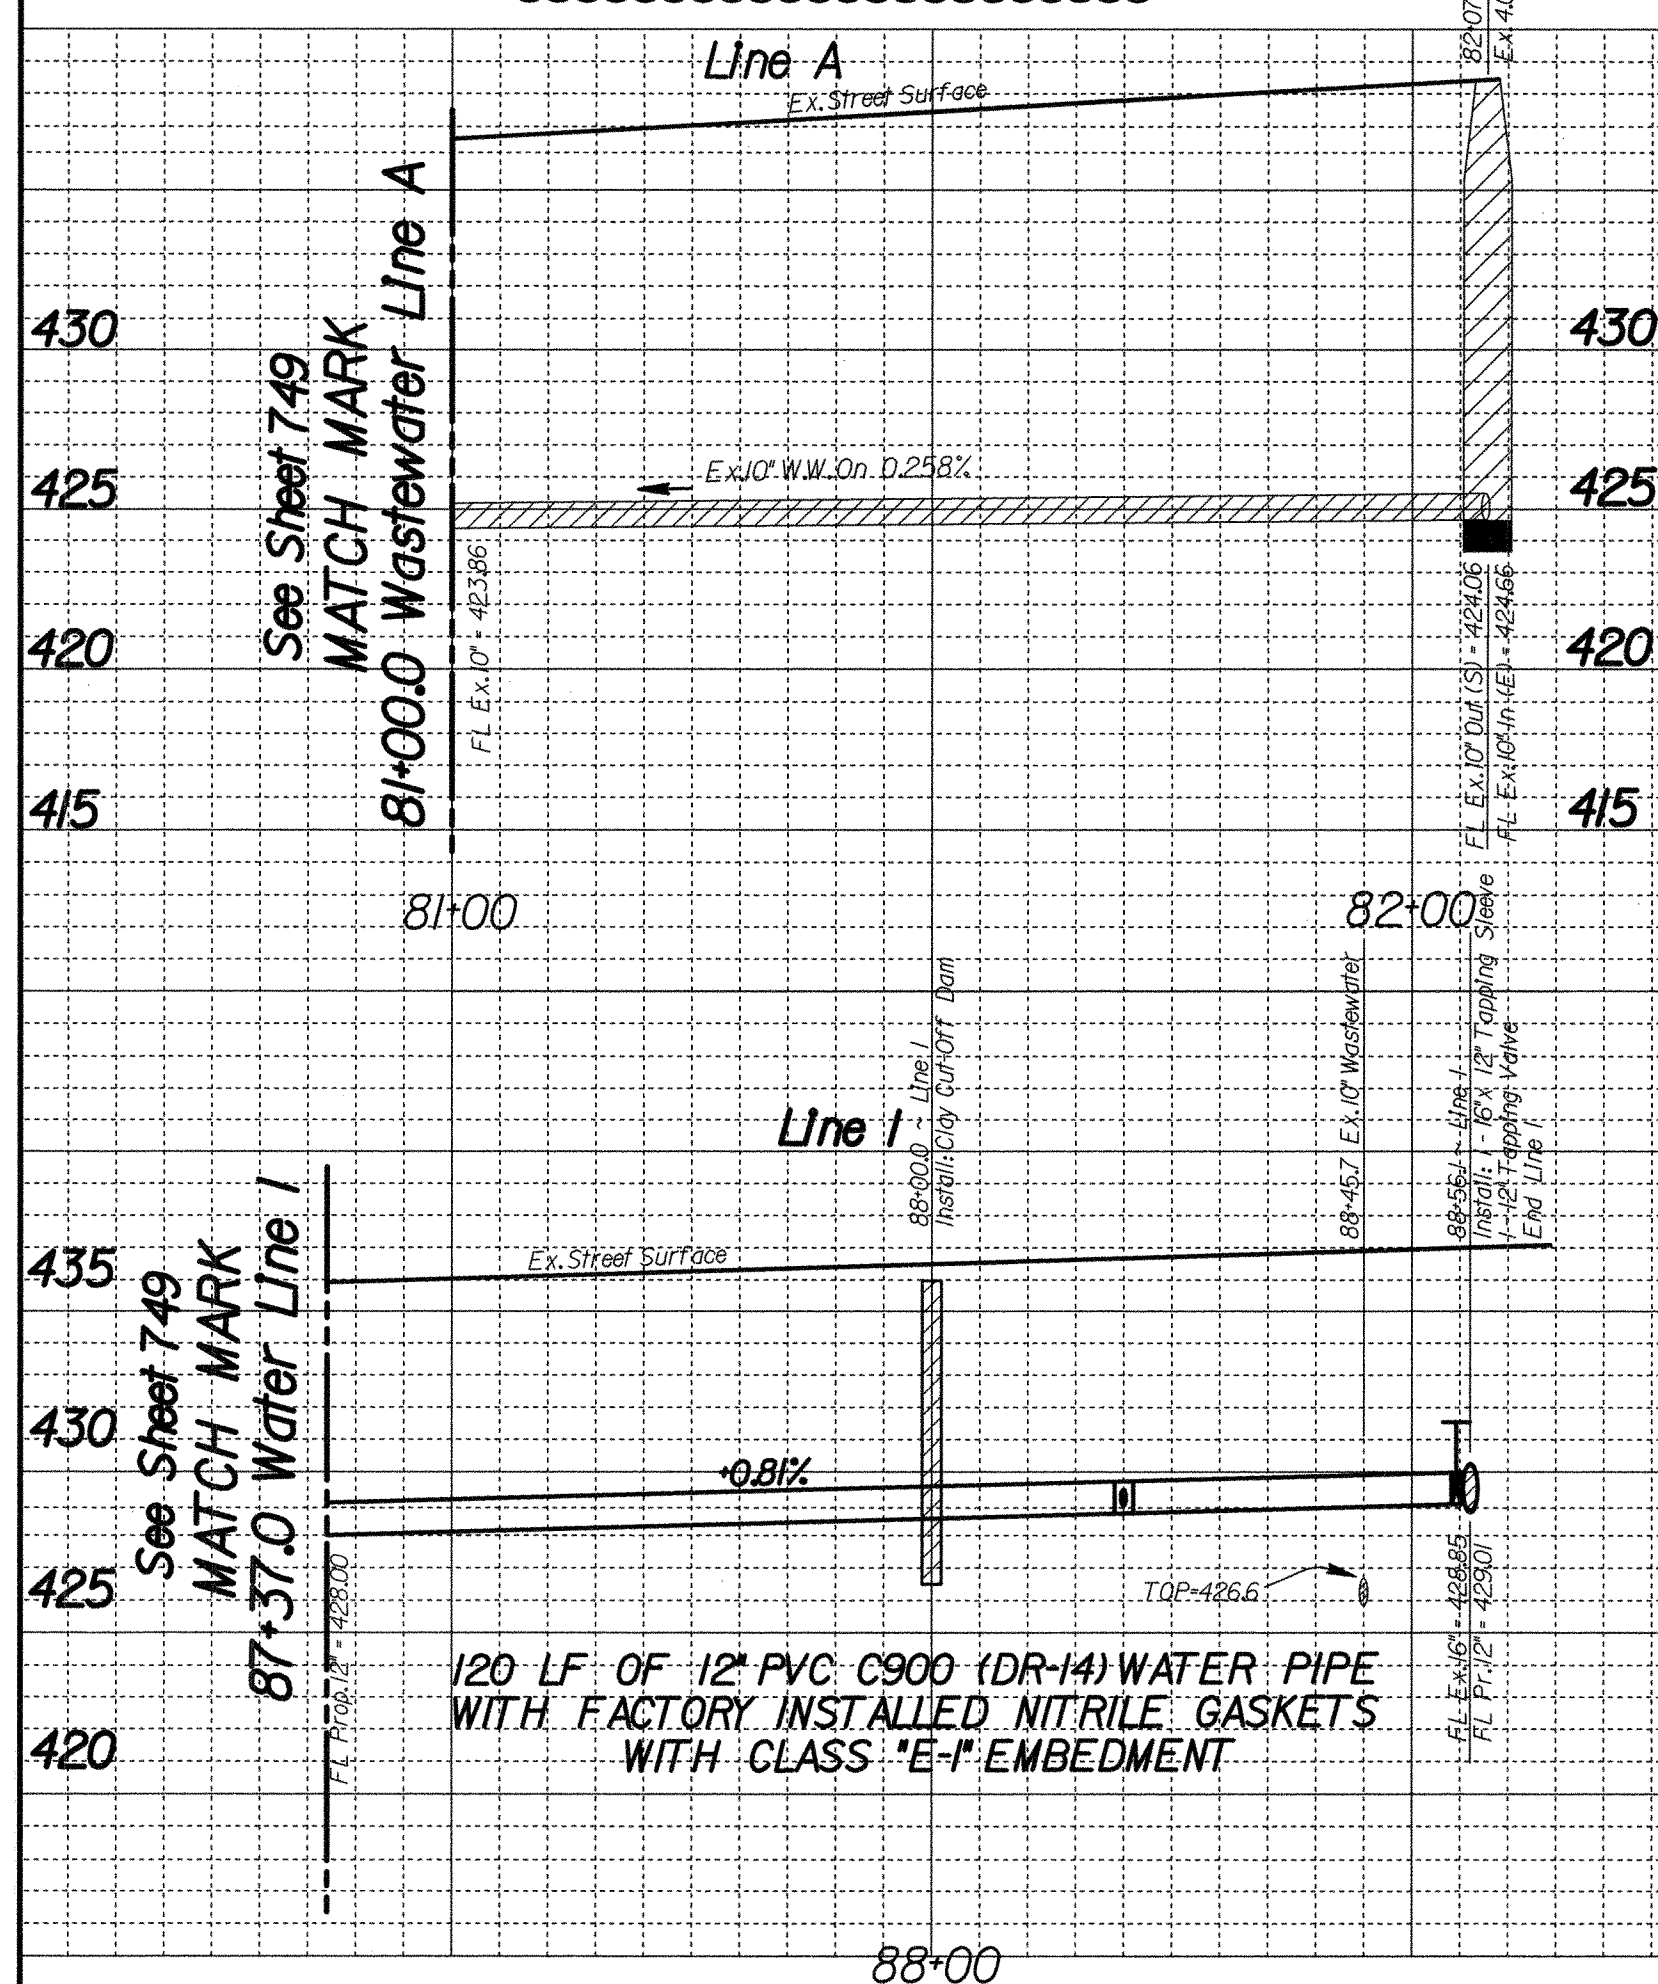

REVISIONS				
REV NO.	DATE	DESCRIPTION	BY	
△				
△				
BENCHMARKS & CONTROL POINTS				
Bench Mark STD.WDBM on center of east concrete headwall to a triple 9'x 5' concrete box culvert under Luna Road and 315' north Highway #14. Elev. = 423.26				
STD.WDBM on north end of a 15'x24' concrete driveway culvert on the east side of Luna Road and 0.7 miles north of Ryan Road. Elev. = 425.27				
Point	Northing	Easting	Elev.	Description
*20	7012396.7945	2453801.1108	438.20	X CUT
Horizontal Scale: 1" = 20' 0'20'40' Vertical Scale: 1" = 6' 0'6'12' 				
REFERENCES				
WATER 18W-13, 17W-13				
WASTEWATER 18S-13, 17S-13				
DWU Engineering Services				
CONTRACT NO. 20-505/506			PID: 1210	
PROPOSED MAIN				
LUNA ROAD				
NORTHWEST HWY & ROYAL LN				
DALLAS WATER UTILITIES				
CITY OF DALLAS, TEXAS				
DESIGN	DRAWN	DATE	FILE	NUMBER SHEET
Shields Keptra Cham	Shields Keptra Cham	JAN 2021	411Q	1549750