

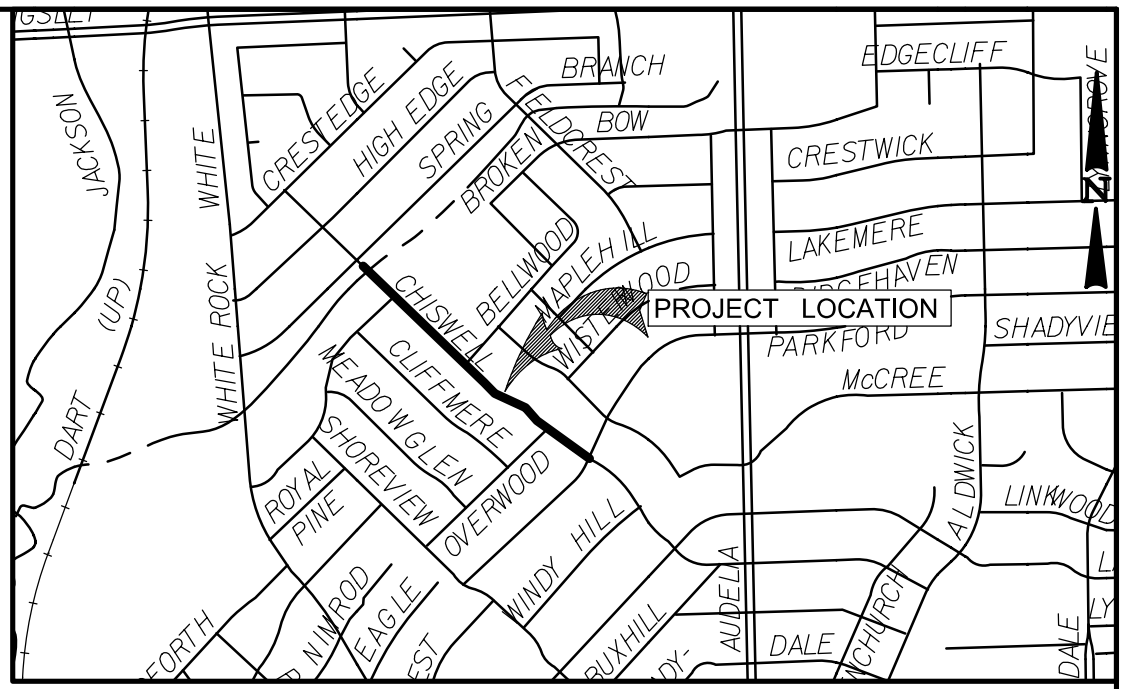


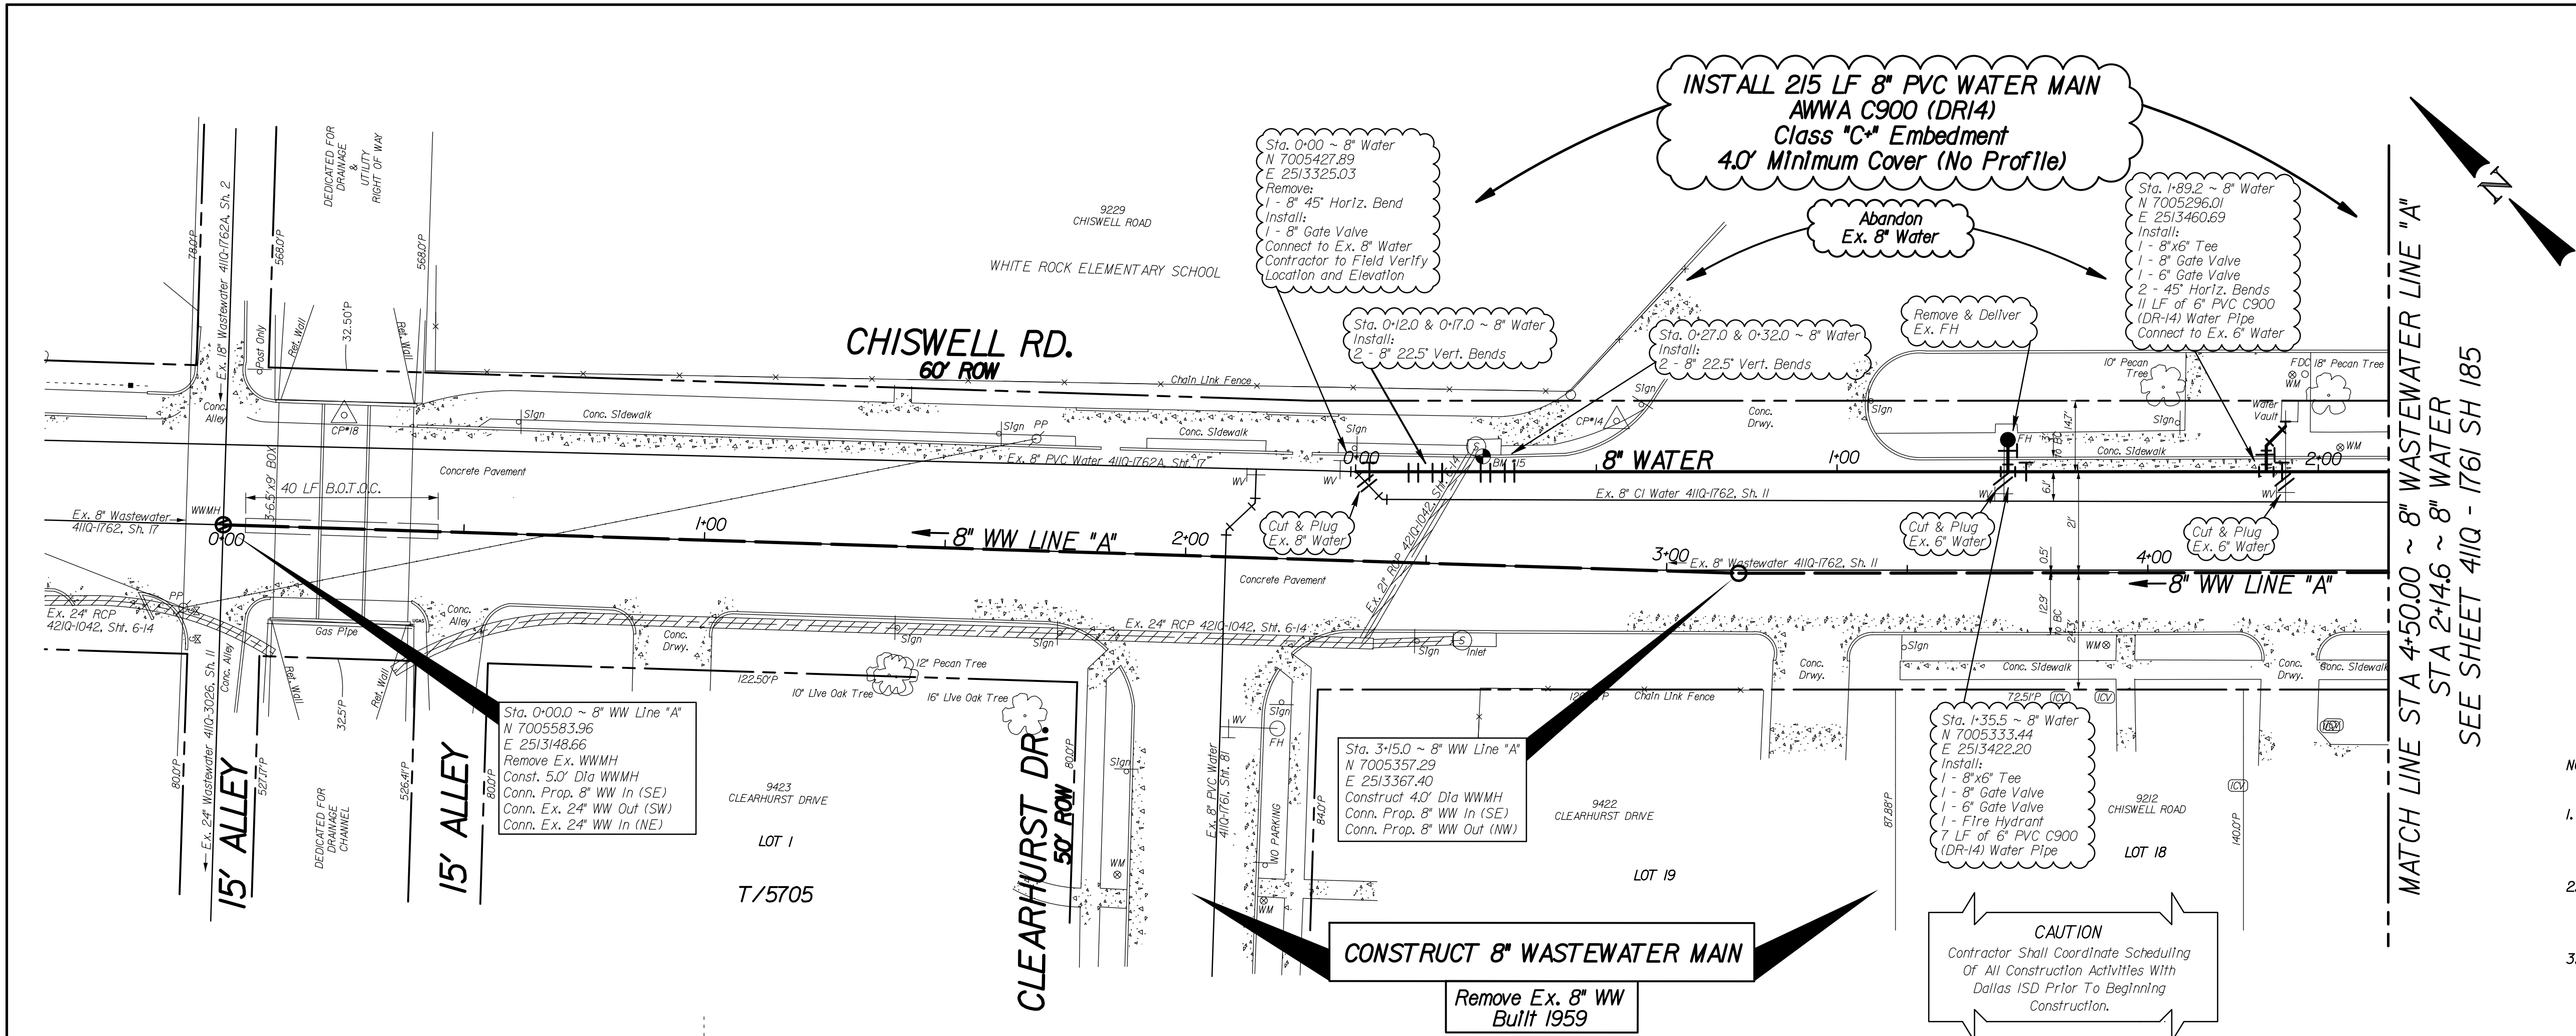




CAUTION ~ POWER !
Overhead Electrical Cables In Area
Contact Onor Two Working
Days Prior To Construction.
Tele: 1-800-344-8377

CAUTION ~ GAS !
Underground Gas Main In Area
Contact Atmos Energy Corp. Two Working
Days Prior To Construction.
Tele: 1-800-344-8377 / 1-800-545-6005

- NOTES:
- THE GROUND SURVEY WAS PERFORMED BY CP&Y, INC. ON 12/02/19. THE DESIGN RELIES ON THE ASSUMPTIONS PROVIDED BY THE SURVEY. DESIGNED ON GRID COORDINATES.
 - CONTRACTOR TO COORDINATE ACTUAL LOCATION OF FIRE HYDRANTS WITH DIRECTLY AFFECTED CITIZEN(S) AND WITH DMU INSPECTOR AT LEAST 48 HOURS PRIOR TO PLACEMENT OF HYDRANT. NO SEPARATE PAY ITEM.
 - ALL EXISTING UTILITY INFORMATION SHOWN IS APPROXIMATE. THE CONTRACTOR SHALL FIELD VERIFY THE LOCATIONS OF ALL EXISTING UTILITIES PRIOR TO ANY WORK BEGINNING AND CONTACT THE ENGINEER IF ANY UTILITY CONFLICTS ARISE.

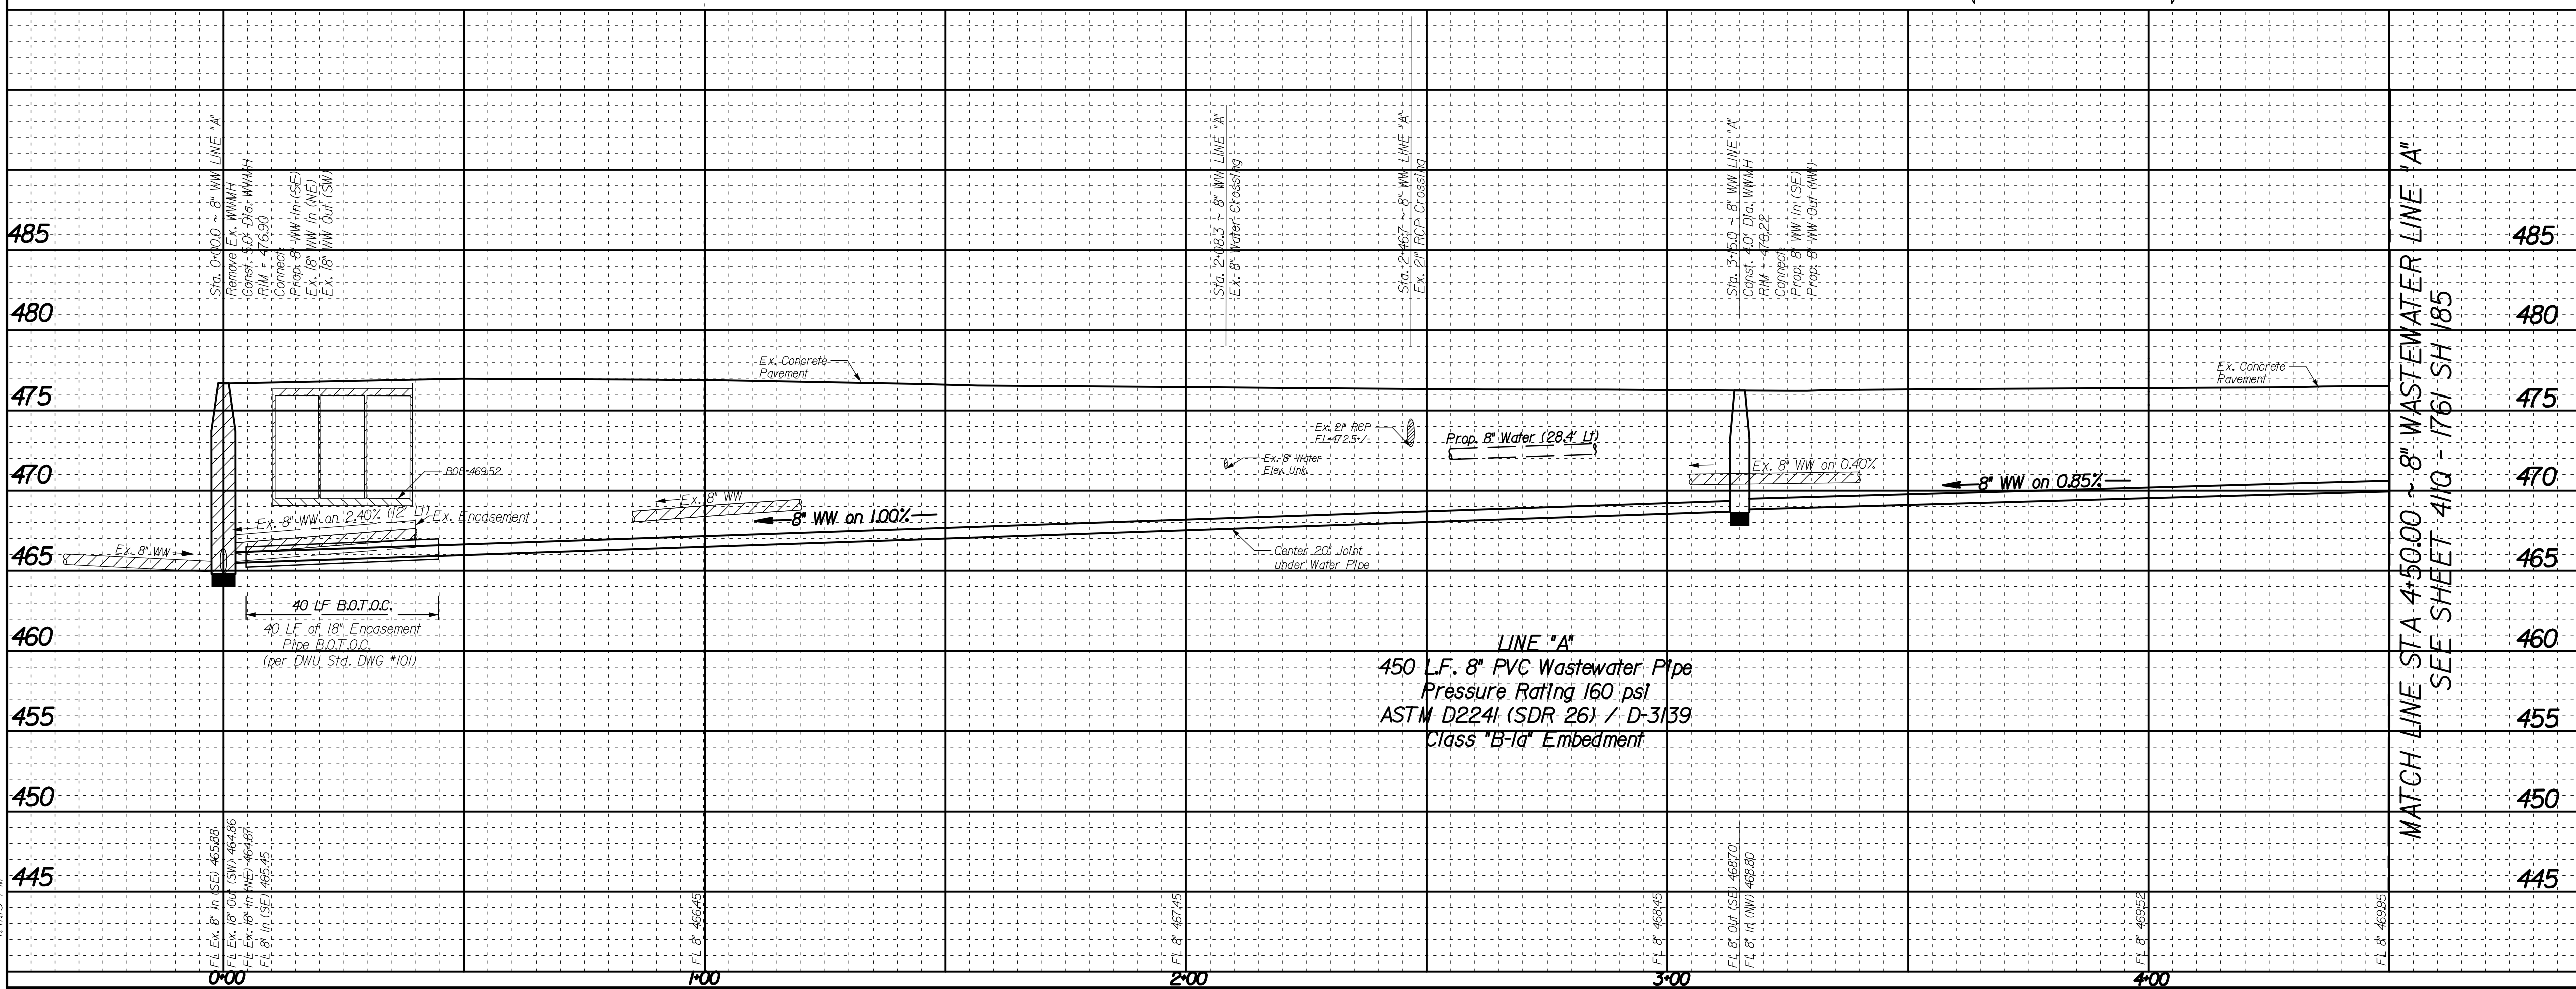

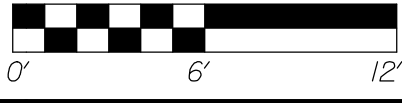
REVISONS				
REV NO.	DATE	DESCRIPTION		BY
				
				
BENCHMARKS & CONTROL POINTS				
BENCHMARK 27-U-15 A STANDARD WATER DEPARTMENT BENCHMARK SET ON CONCRETE CURB OF STORM SEWER DROP INLET ON THE SOUTHEAST CORNER OF THE INTERSECTION OF AUDELIA RD. AND CHISWELL RD. ELEV - 488.75				
BENCHMARK 27-U-35 A STANDARD WATER DEPARTMENT BENCHMARK SET ON CONCRETE CURB OF STORM SEWER DROP INLET ON THE SOUTHEAST CORNER OF THE INTERSECTION OF AUDELIA RD. AND LANSHIRE DR. ELEV - 494.45				
Point	Northing	Easting	Elev.	Description
CP-14	7005397.67	2513371.25	476.70	X-CUT
CP-18	7005582.79	2513182.53	477.24	X-CUT
Horizontal Scale: 1" = 20'  0' 20' 40' Vertical Scale: 1" = 6'  0' 6' 12'  01.29.2021				
REFERENCES				
WATER 21-32W, 22-33W				
WASTEWATER 22-33S, 21-33S, 21-32S				
CRIADO				
4100 SPRING VALLEY RD., SUITE 1001 DALLAS, TX 75244 P.O. BOX 14030 Ft. Worth, TX 76113				
CONTRACT NO. 20-473/474		PID: 2933		
8" WATER & 8" WASTEWATER MAINS				
CHISWELL ROAD				
FROM CLEARHURST DRIVE TO PARKFORD DRIVE				
DALLAS WATER UTILITIES				
CITY OF DALLAS, TEXAS				
DESIGN	DRAWN	DATE	FILE	NUMBER
CRIADO	CRIADO	JAN. 2021	411Q	1761
				SHEET
				184

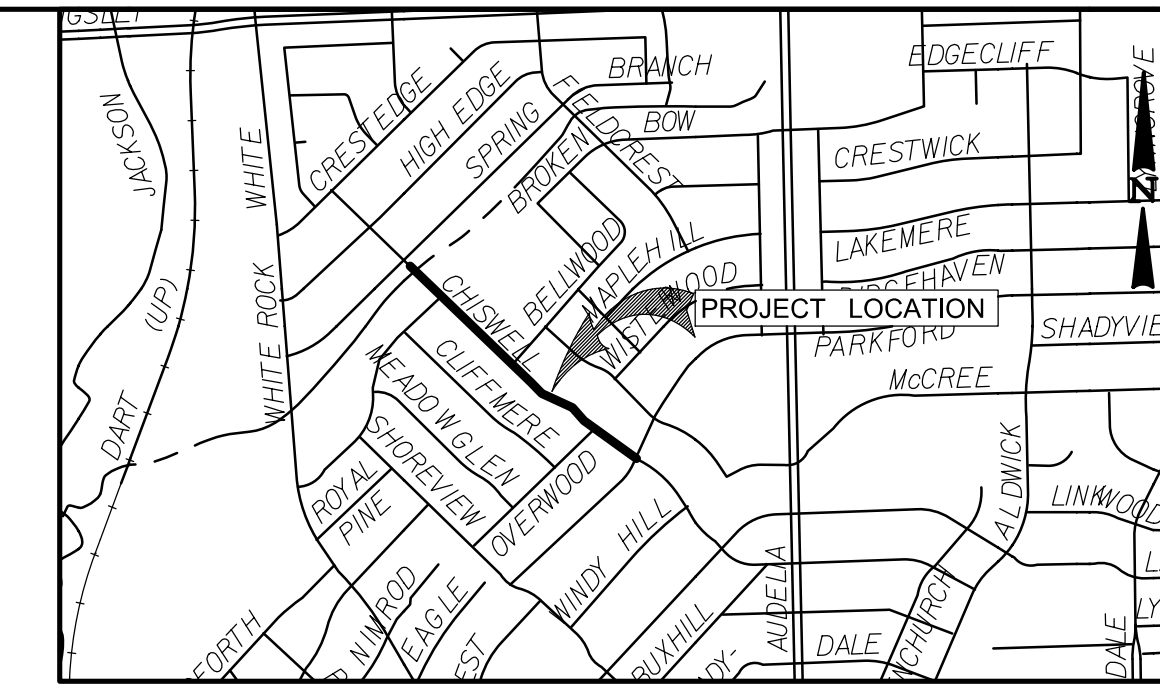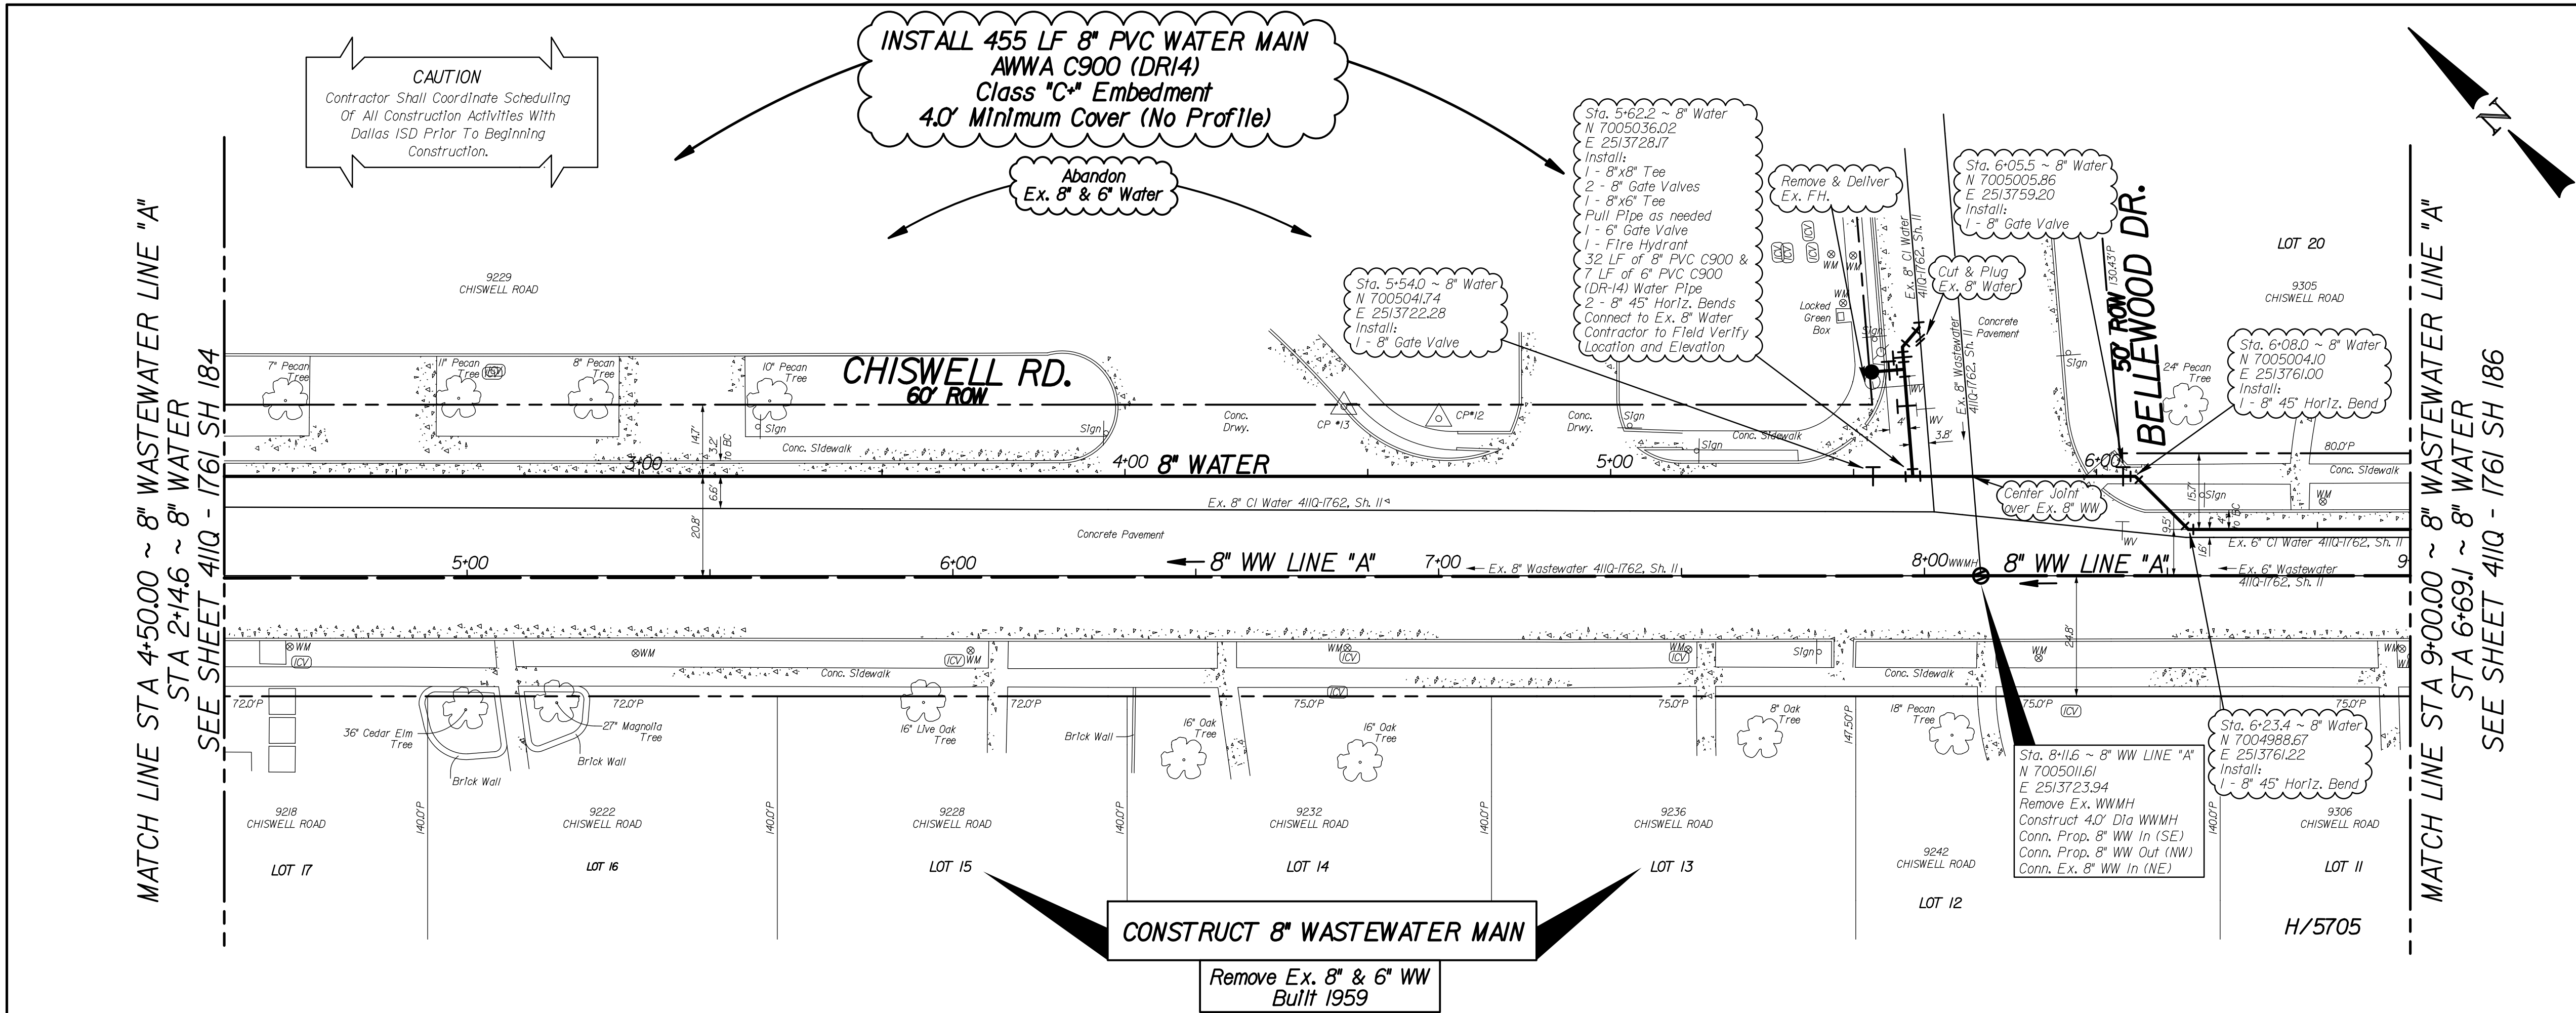



CAUTION ~ POWER !
Overhead Electrical Cables In Area
Contact Onor Two Working
Days Prior To Construction.
Tele: 1-800-344-8377

CAUTION ~ GAS !
Underground Gas Main In Area
Contact ATMOS Energy Corp. Two Working
Days Prior To Construction.
Tele: 1-800-344-8377 / 1-800-545-6005

- NOTES:
- THE GROUND SURVEY WAS PERFORMED BY CP&Y, INC. ON 12/02/19. THE DESIGN RELIES ON THE ASSUMPTIONS PROVIDED BY THE SURVEY. DESIGNED ON GRID COORDINATES.
 - CONTRACTOR TO COORDINATE ACTUAL LOCATION OF FIRE HYDRANTS WITH DIRECTLY AFFECTED CITIZEN(S) AND WITH DMU INSPECTOR AT LEAST 48 HOURS PRIOR TO PLACEMENT OF HYDRANT. NO SEPARATE PAY ITEM.
 - ALL EXISTING UTILITY INFORMATION SHOWN IS APPROXIMATE. THE CONTRACTOR SHALL FIELD VERIFY THE LOCATIONS OF ALL EXISTING UTILITIES PRIOR TO ANY WORK BEGINNING AND CONTACT THE ENGINEER IF ANY UTILITY CONFLICTS ARISE.

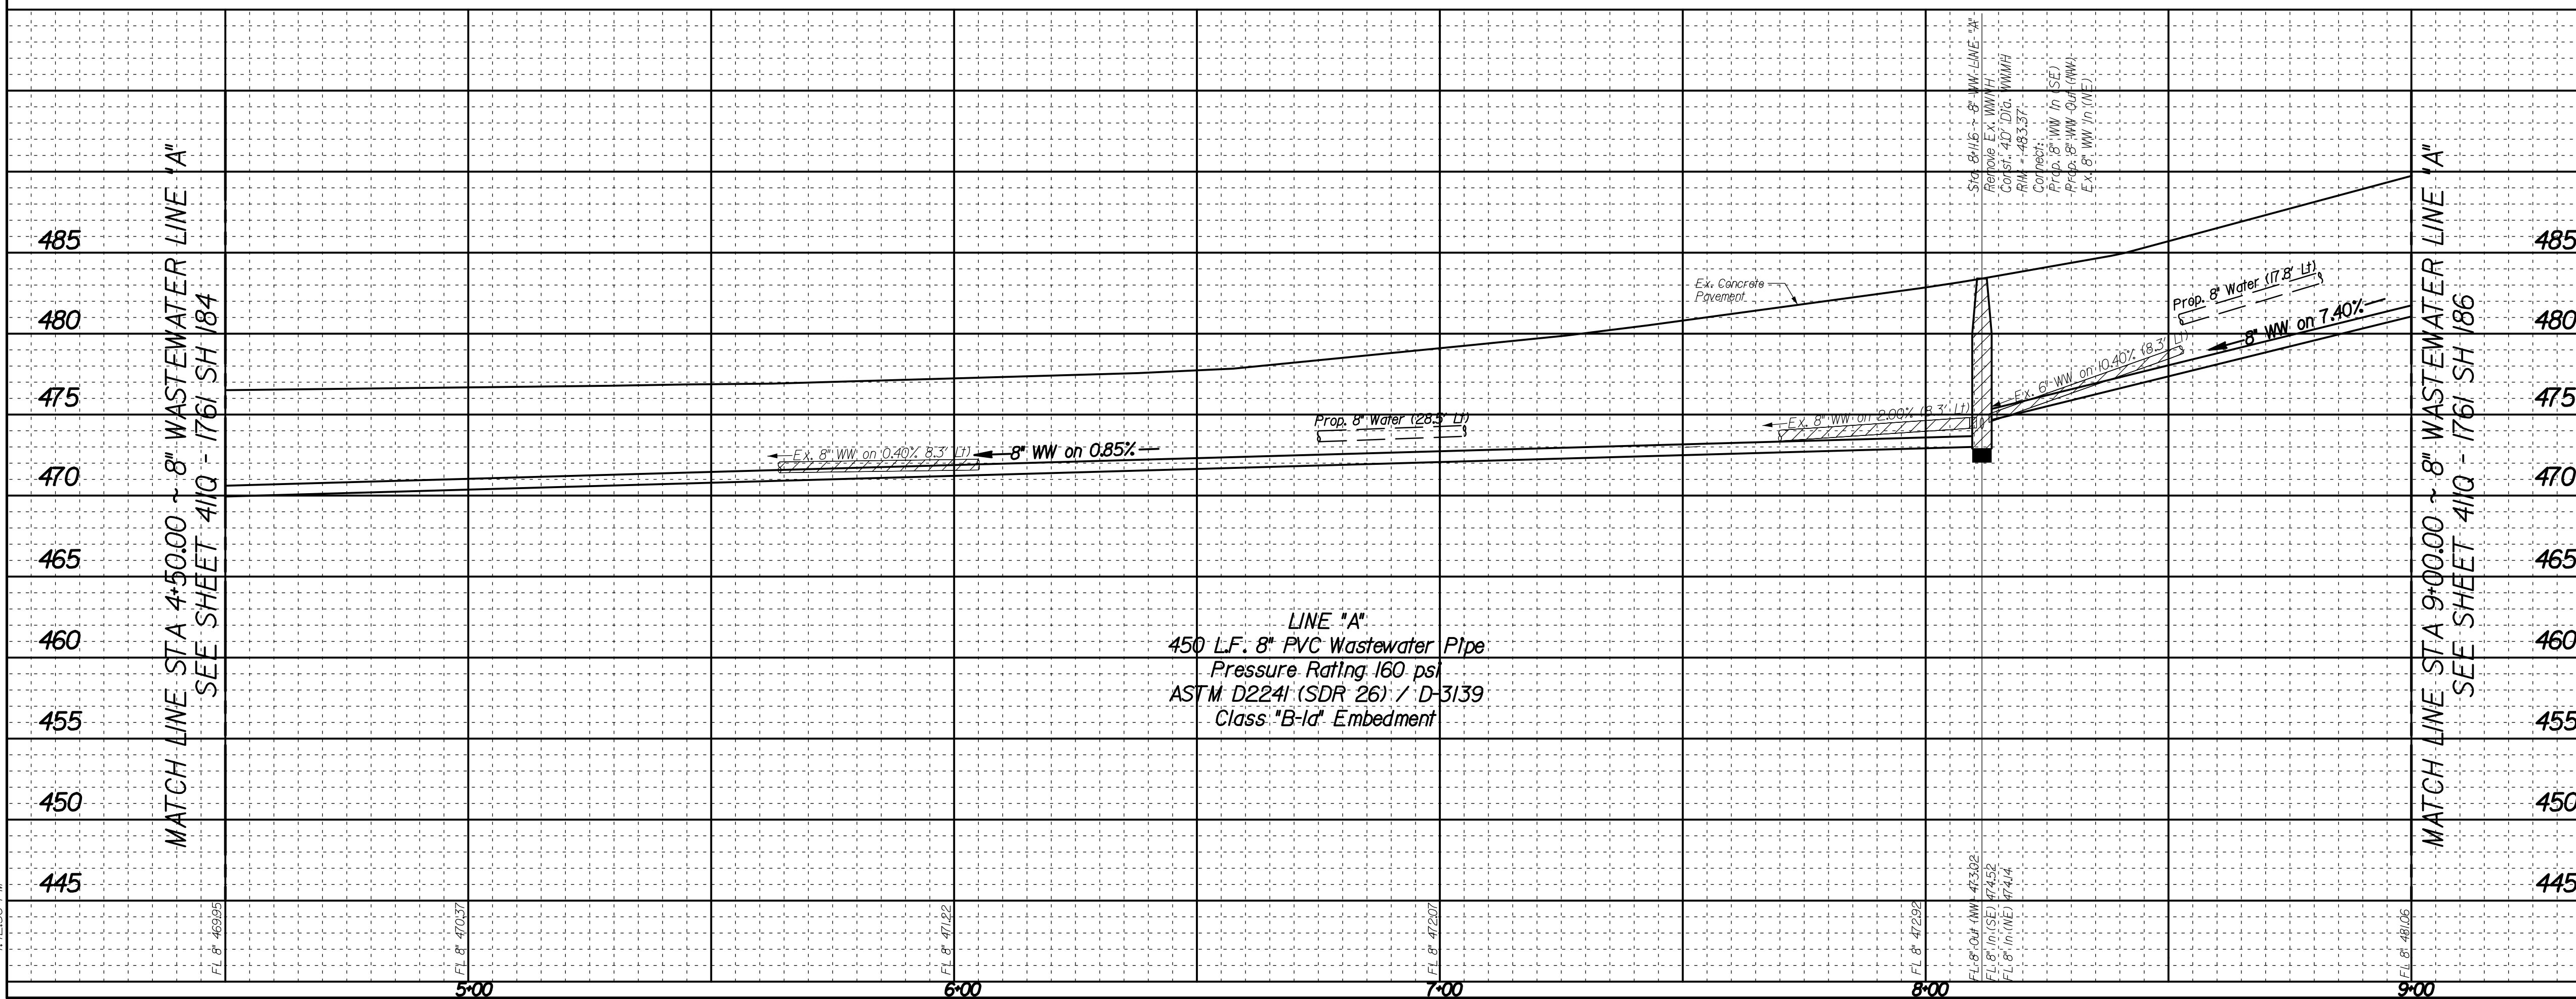


REVISIONS				
REV NO.	DATE	DESCRIPTION	BY	
△				
△				
BENCHMARKS & CONTROL POINTS				
BENCHMARK 27-U-15				
A STANDARD WATER DEPARTMENT BENCHMARK SET ON CONCRETE CURB OF STORM SEWER DROP INLET ON THE SOUTHEAST CORNER OF THE INTERSECTION OF AUDELIA RD. AND CHISWELL RD.				
ELEV = 488.75				
BENCHMARK 27-U-35				
A STANDARD WATER DEPARTMENT BENCHMARK SET ON CONCRETE CURB OF STORM SEWER DROP INLET ON THE SOUTHEAST CORNER OF THE INTERSECTION OF AUDELIA RD. AND LANSHIRE DR.				
ELEV = 494.45				
Point	Northing	Easting	Elev.	Description
CP-12	7005112.59	2513666.47	479.81	CIRS
CP-13	7005127.96	2513654.17	479.11	X-CUT
Horizontal Scale: 1" = 20'				
Vertical Scale: 1" = 6'				
REFERENCES				
WATER				
21-32W, 22-33W				
WASTEWATER				
22-33S, 21-33S, 21-32S				
CARIADO				
CONTRACT NO. 20-473/474		PID: 2933		
8" WATER & 8" WASTEWATER MAINS				
CHISWELL ROAD				
FROM CLEARHURST DRIVE TO PARKFORD DRIVE				
DALLAS WATER UTILITIES				
CITY OF DALLAS, TEXAS				
DESIGN	DRAWN	DATE	FILE	NUMBER
CARIADO	CARIADO	JAN. 2021	411Q	1761
				SHEET
				185

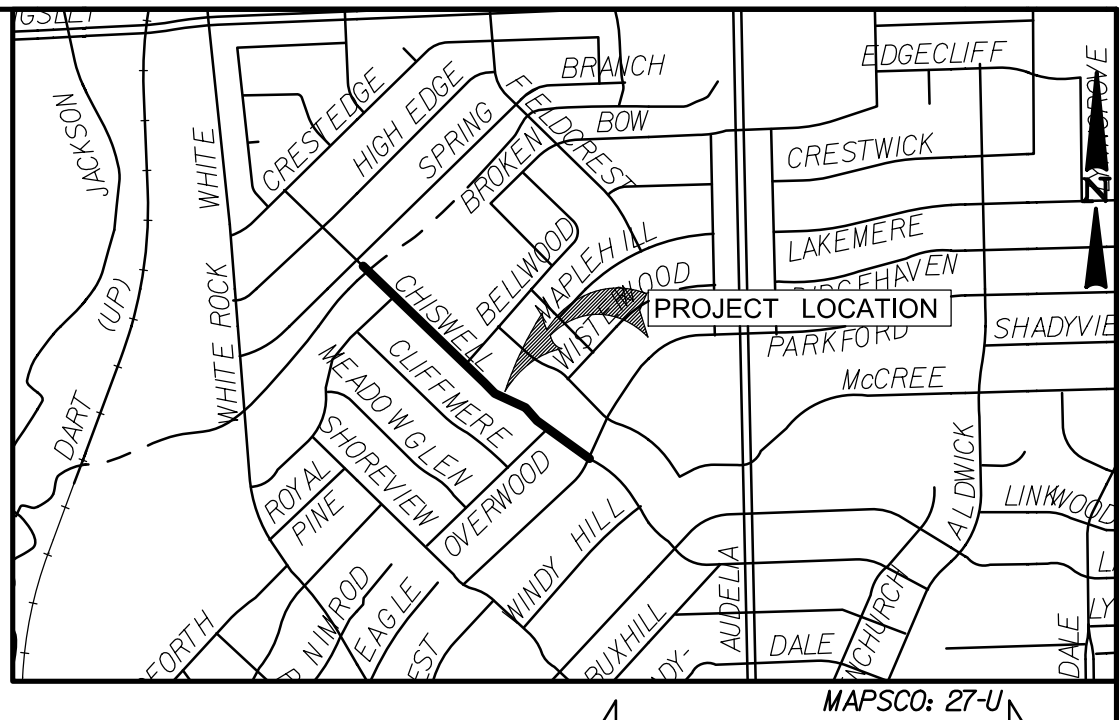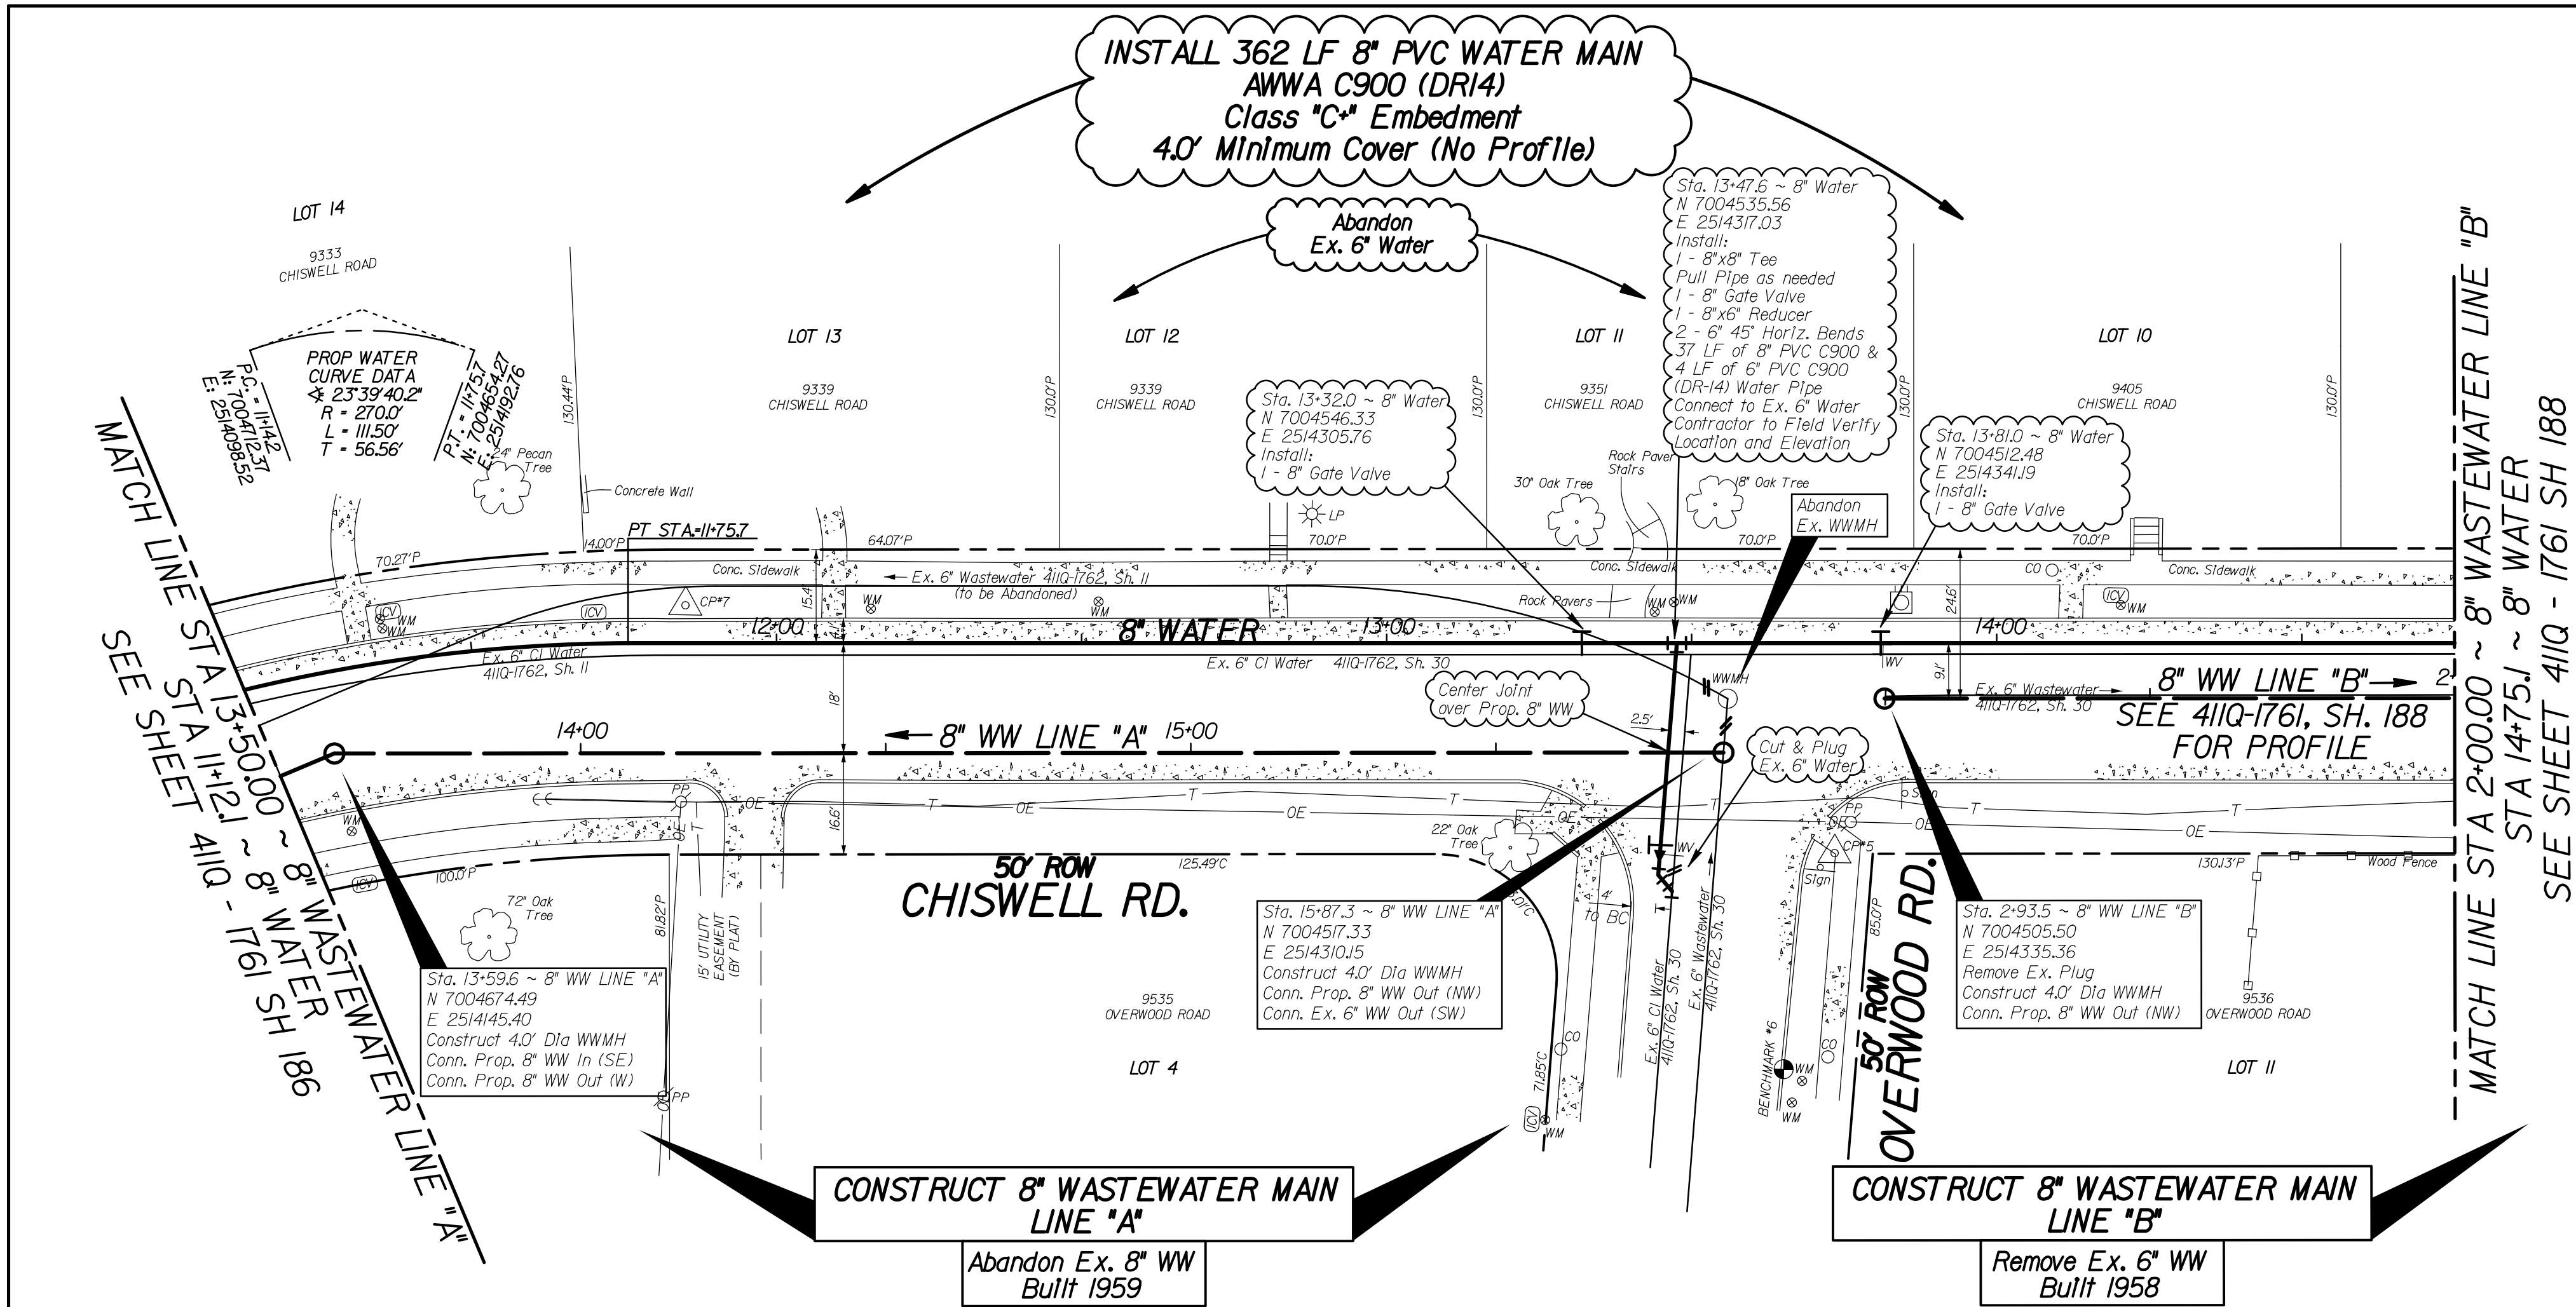




CAUTION ~ POWER !
Overhead Electrical Cables In Area
Contact Onco Two Working
Days Prior To Construction.
Tele: 1-800-344-8377

CAUTION ~ GAS !
Underground Gas Main In Area
Contact AT MOS Energy Corp. Two Working
Days Prior To Construction.
Tele: 1-800-344-8377 / 1-800-545-6005

- NOTES:
- THE GROUND SURVEY WAS PERFORMED BY CP&Y, INC. ON 12/02/19. THE DESIGN RELIES ON THE ASSUMPTIONS PROVIDED BY THE SURVEY. DESIGNED ON GRID COORDINATES.
 - CONTRACTOR TO COORDINATE ACTUAL LOCATION OF FIRE HYDRANTS WITH DIRECTLY AFFECTED CITIZEN(S) AND WITH DMU INSPECTOR AT LEAST 48 HOURS PRIOR TO PLACEMENT OF HYDRANT. NO SEPARATE PAY ITEM.
 - ALL EXISTING UTILITY INFORMATION SHOWN IS APPROXIMATE. THE CONTRACTOR SHALL FIELD VERIFY THE LOCATIONS OF ALL EXISTING UTILITIES PRIOR TO ANY WORK BEGINNING AND CONTACT THE ENGINEER IF ANY UTILITY CONFLICTS ARISE.

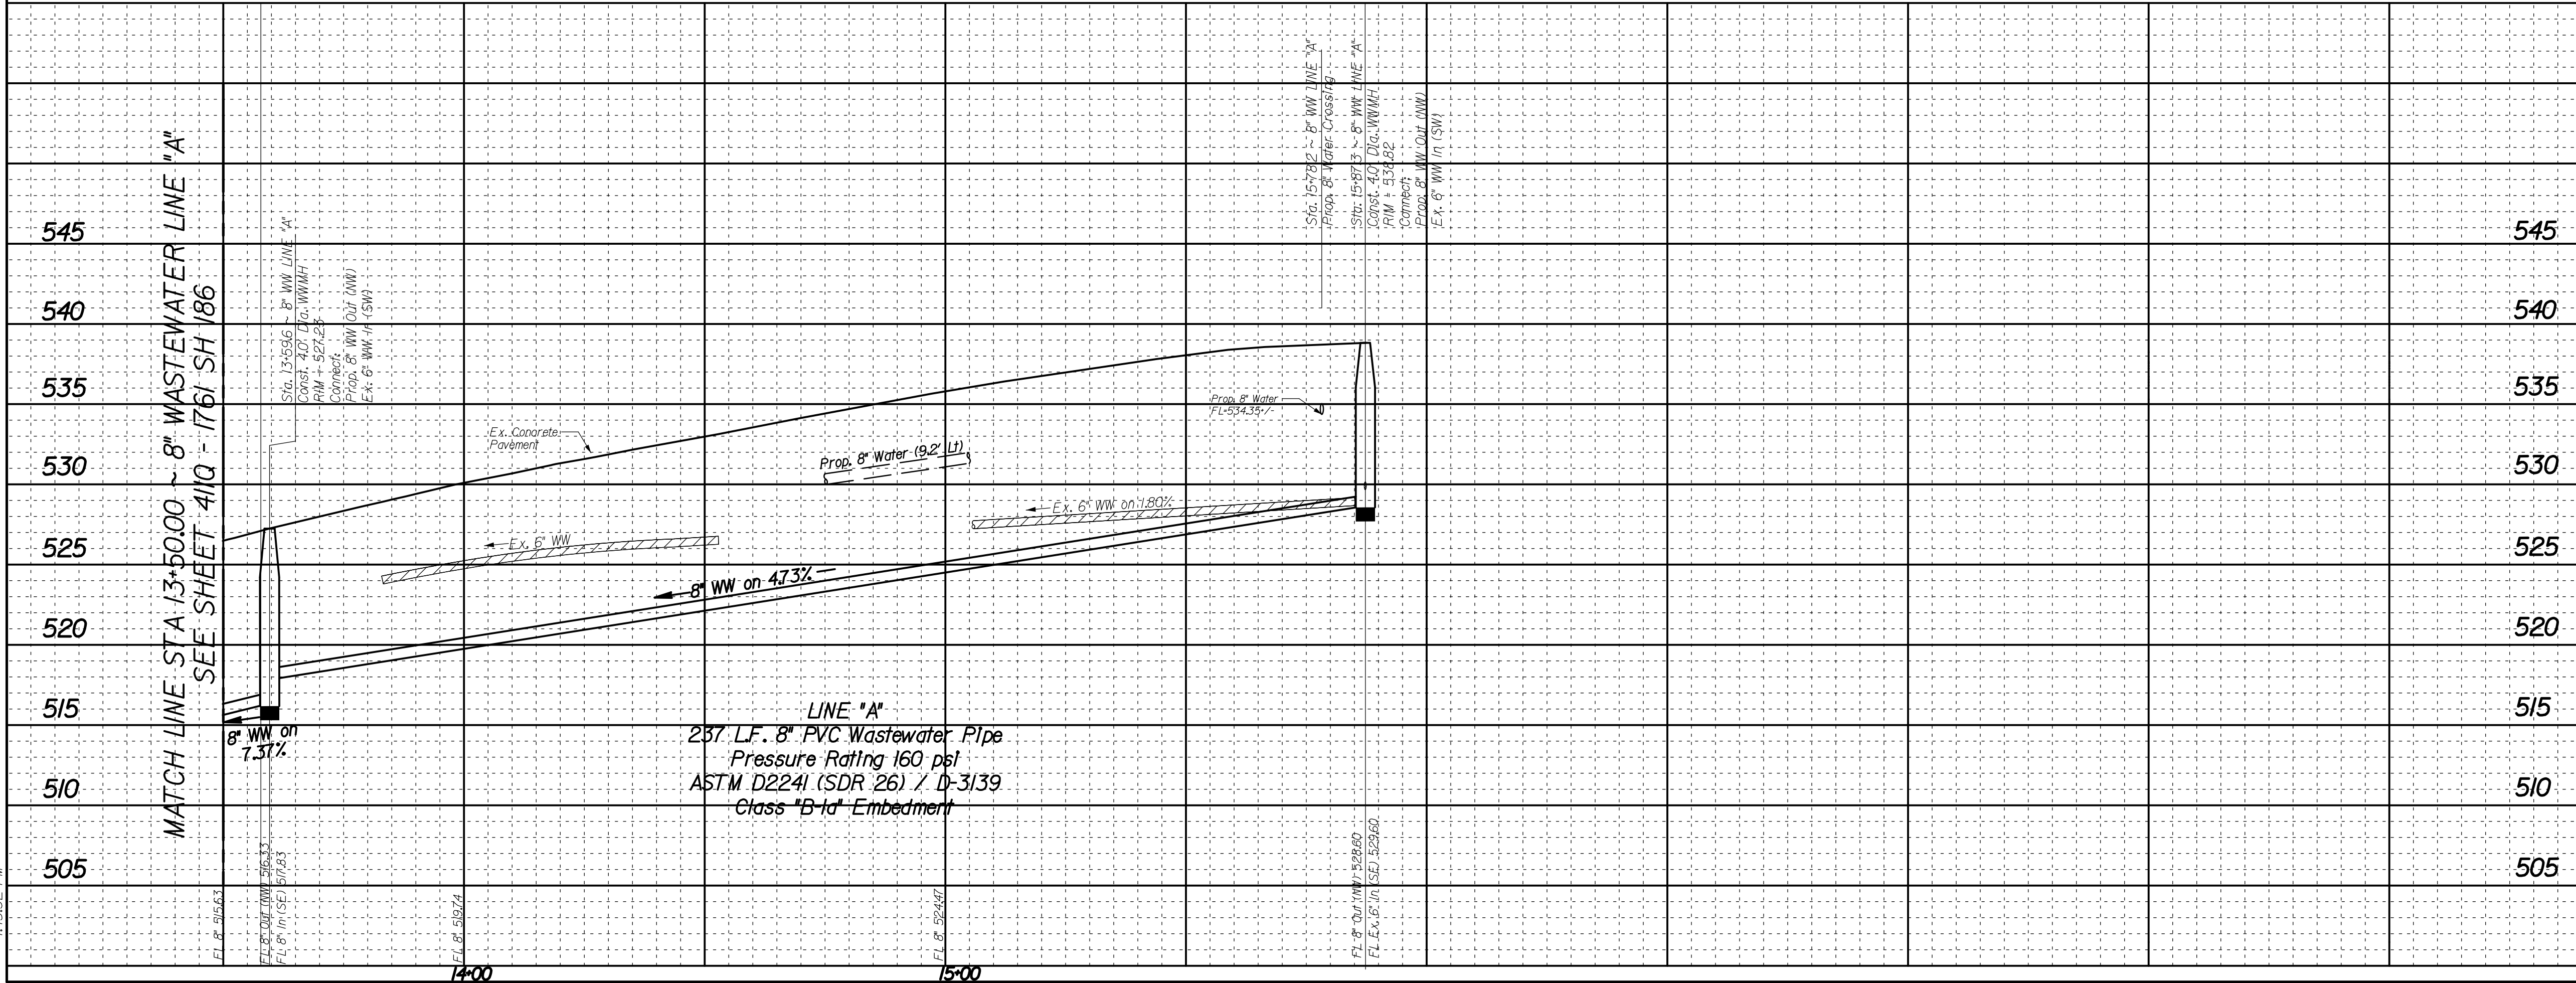

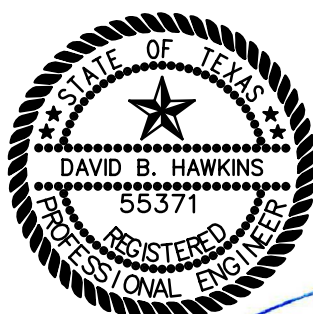
REVISIONS				
REV NO.	DATE	DESCRIPTION		BY
1				
2				
BENCHMARKS & CONTROL POINTS				
BENCHMARK 27-U-15				
A STANDARD WATER DEPARTMENT BENCHMARK SET ON CONCRETE CURB OF STORM SEWER DROP INLET ON THE SOUTHEAST CORNER OF THE INTERSECTION OF AUDELIA RD. AND CHISWELL RD.				
ELEV = 488.75				
BENCHMARK 27-U-35				
A STANDARD WATER DEPARTMENT BENCHMARK SET ON CONCRETE CURB OF STORM SEWER DROP INLET ON THE SOUTHEAST CORNER OF THE INTERSECTION OF AUDELIA RD. AND LANSHIRE DR.				
ELEV = 494.45				
Point	Northing	Easting	Elev.	Description
CP- 5	7004492.82	2514311.94	539.67	X-CUT
CP- 7	7004652.32	2514203.80	531.64	CIRS
Horizontal Scale: 1" = 20'				
Vertical Scale: 1" = 6'				
REFERENCES				
WATER 21-32W, 22-33W				
WASTEWATER 22-33S, 21-33S, 21-32S				
CRIAIDO				
CONTRACT NO. 20-473/474				
PID: 2933				
8" WATER & 8" WASTEWATER MAINS				
CHISWELL ROAD				
FROM CLEARHURST DRIVE TO PARKFORD DRIVE				
DALLAS WATER UTILITIES				
CITY OF DALLAS, TEXAS				
DESIGN	DRAWN	DATE	FILE	NUMBER
CRIAIDO	CRIAIDO	JAN. 2021	411Q	1761
				SHEET
				187

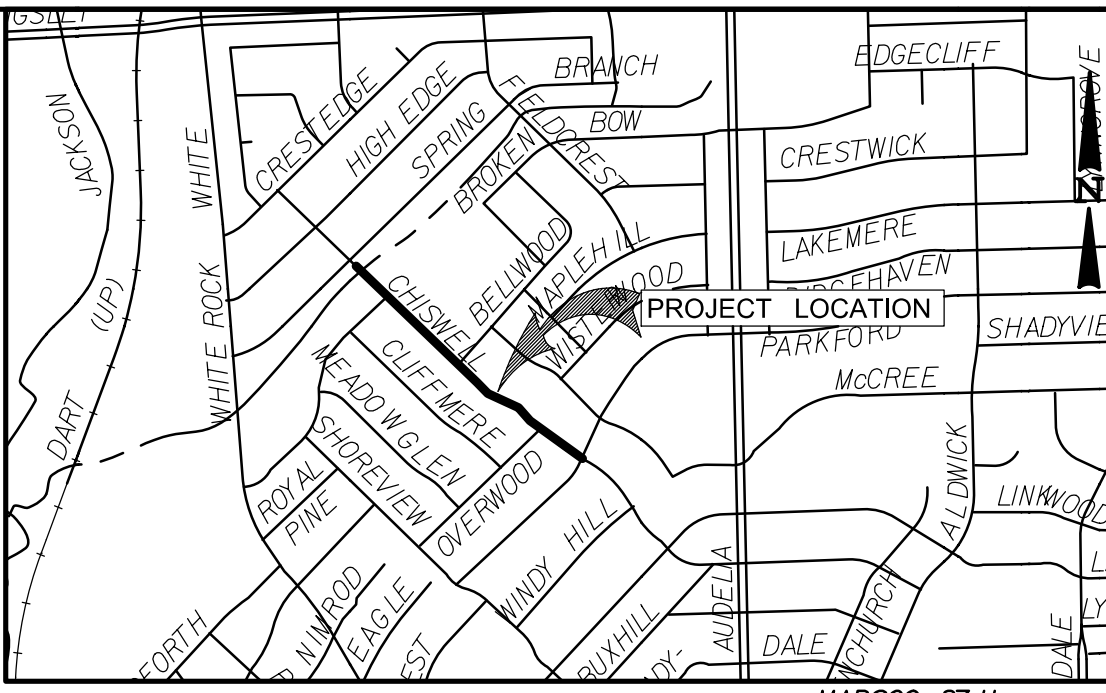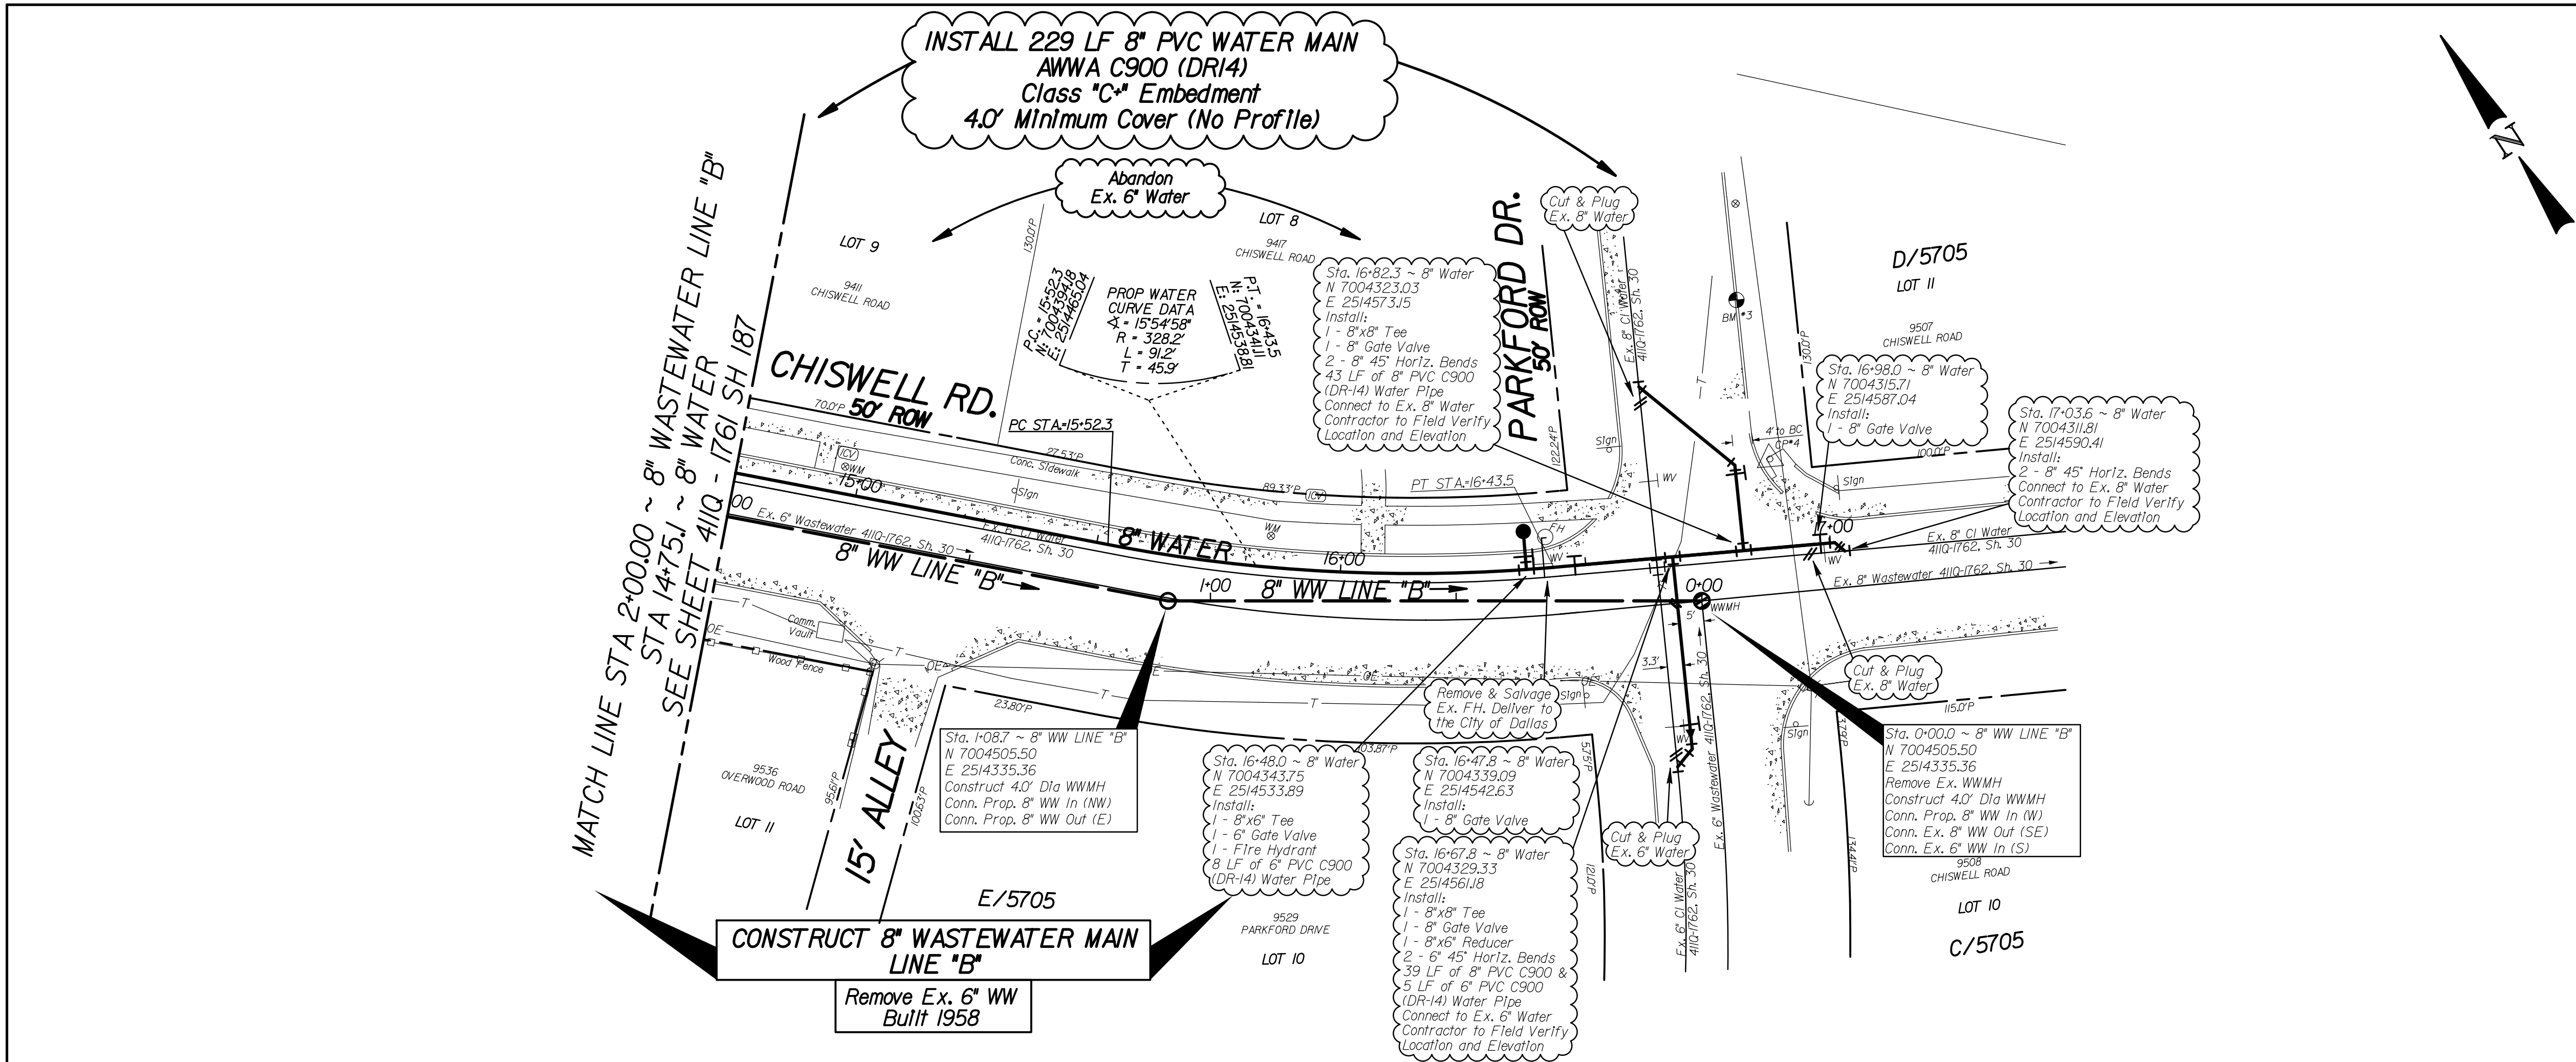




CAUTION ~ POWER !
Overhead Electrical Cables In Area
Contact Onco Two Working
Days Prior To Construction.
Tele: 1-800-344-8377

CAUTION ~ GAS !
Underground Gas Main In Area
Contact ATMOs Energy Corp. Two Working
Days Prior To Construction.
Tele: 1-800-344-8377 / 1-800-545-6005

- NOTES:
- THE GROUND SURVEY WAS PERFORMED BY CP&Y, INC. ON 12/02/19. THE DESIGN RELIES ON THE ASSUMPTIONS PROVIDED BY THE SURVEY. DESIGNED ON GRID COORDINATES.
 - CONTRACTOR TO COORDINATE ACTUAL LOCATION OF FIRE HYDRANTS WITH DIRECTLY AFFECTED CITIZEN(S) AND WITH DMU INSPECTOR AT LEAST 48 HOURS PRIOR TO PLACEMENT OF HYDRANT. NO SEPARATE PAY ITEM.
 - ALL EXISTING UTILITY INFORMATION SHOWN IS APPROXIMATE. THE CONTRACTOR SHALL FIELD VERIFY THE LOCATIONS OF ALL EXISTING UTILITIES PRIOR TO ANY WORK BEGINNING AND CONTACT THE ENGINEER IF ANY UTILITY CONFLICTS ARISE.

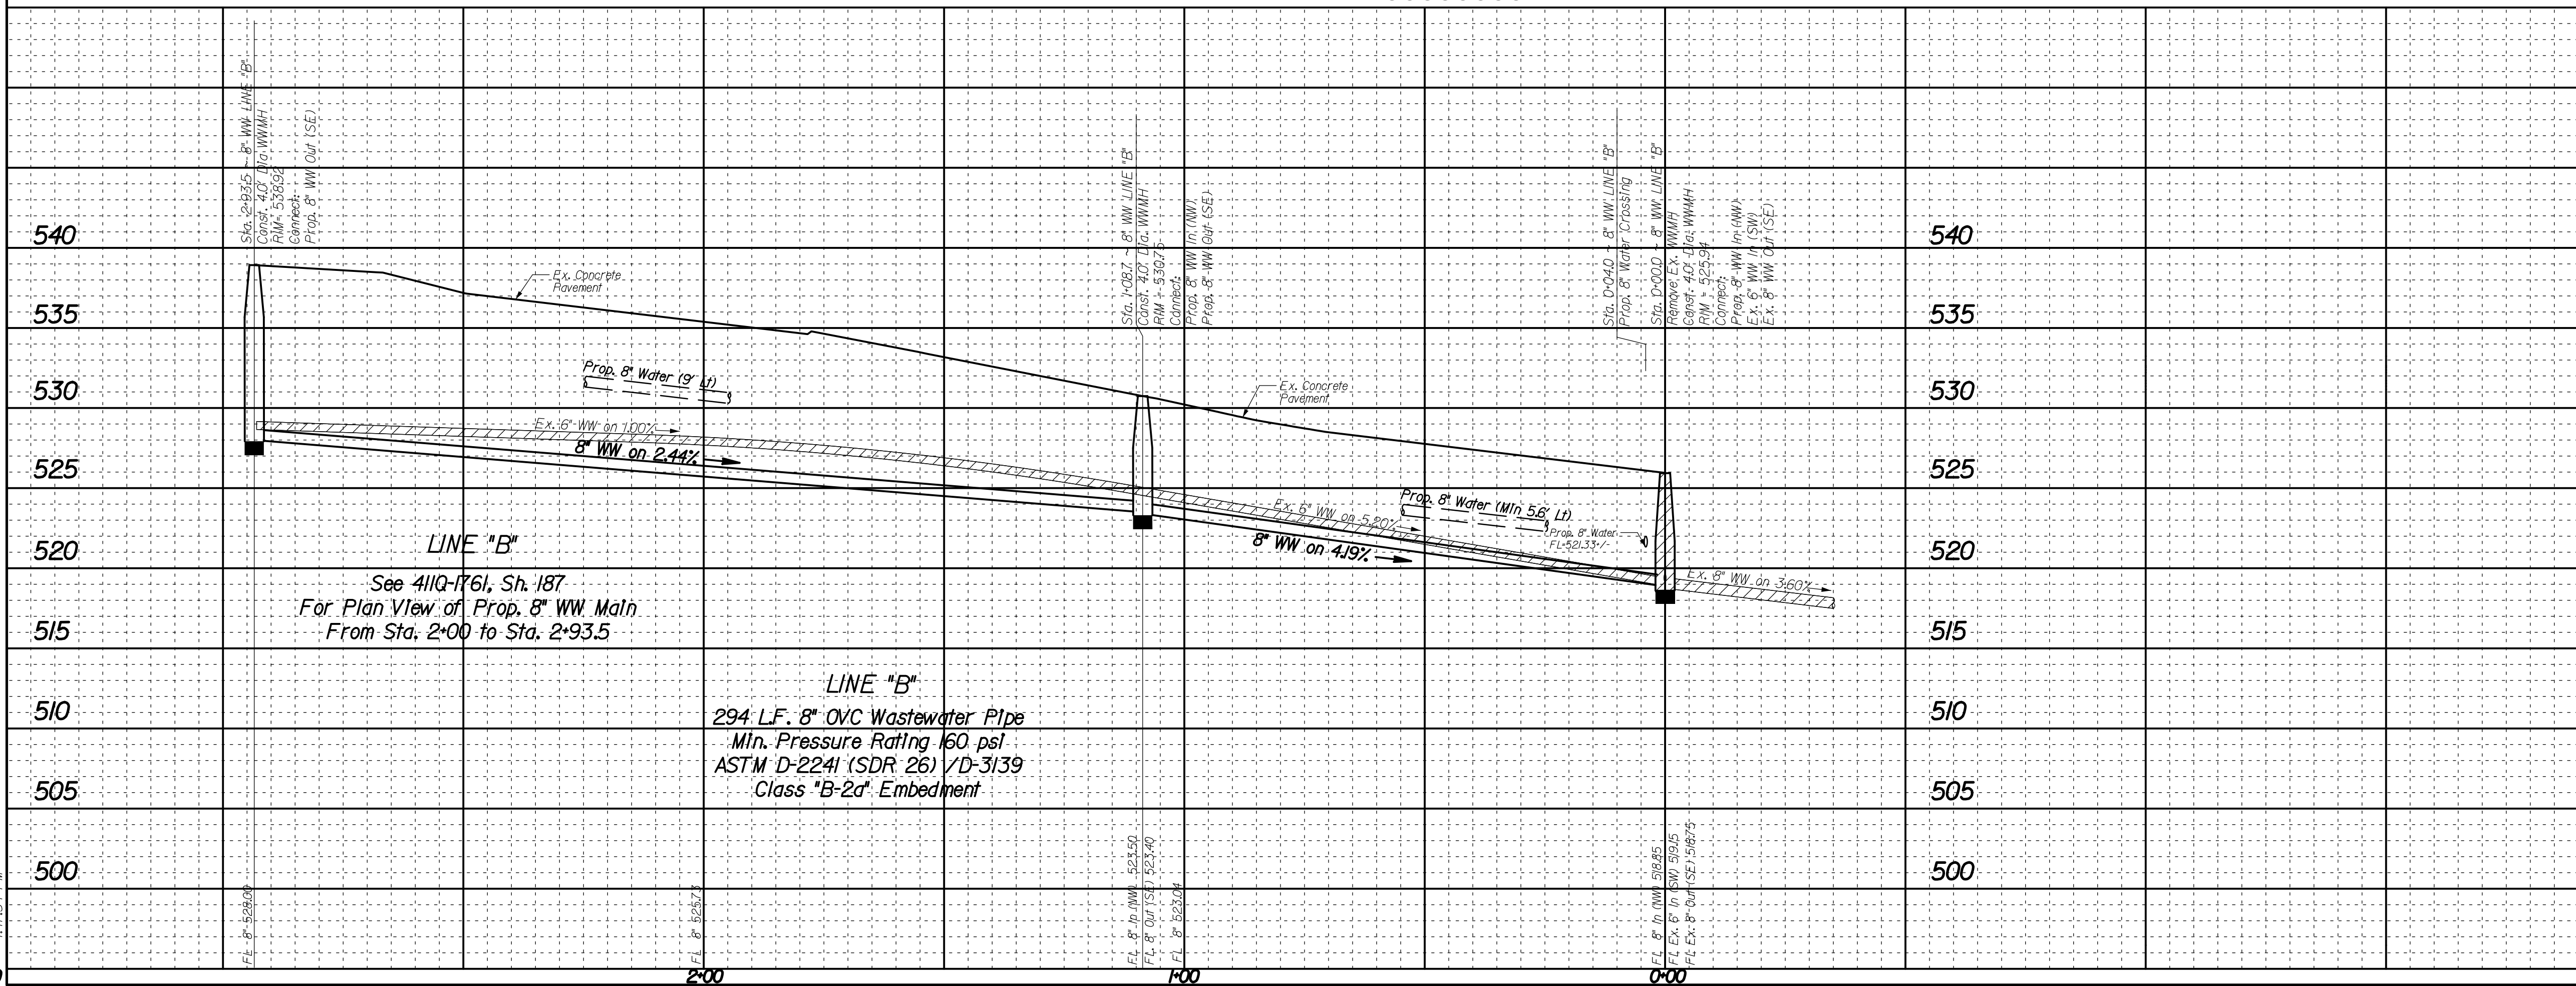

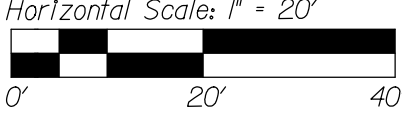
REVISIONS				
REV. NO.	DATE	DESCRIPTION		BY
△				
△				
BENCHMARKS & CONTROL POINTS				
BENCHMARK 27-U-15 A STANDARD WATER DEPARTMENT BENCHMARK SET ON CONCRETE CURB OF STORM SEWER DROP INLET ON THE SOUTHEAST CORNER OF THE INTERSECTION OF AUDELIA RD. AND CHISWELL RD. ELEV = 498.75				
BENCHMARK 27-U-35 A STANDARD WATER DEPARTMENT BENCHMARK SET ON CONCRETE CURB OF STORM SEWER DROP INLET ON THE SOUTHEAST CORNER OF THE INTERSECTION OF AUDELIA RD. AND LANSHIRE DR. ELEV = 494.45				
Point	Northing	Easting	Elev.	Description
CP- 3	7004366.70	2514599.56	526.85	X-CUT
CP- 4	7004366.70	2514587.76	525.86	X-CUT
CP- 5	7004492.82	2514311.94	539.67	X-CUT
Horizontal Scale: 1" = 20'		 01/29/2021		
				
Vertical Scale: 1" = 6'				
				
REFERENCES				
WATER 21-32W, 22-33W				
WASTEWATER 22-33S, 21-33S, 21-32S				
CRIADO 410 SPRING VALLEY RD. SUITE 101 DALLAS, TX 75244 (214) 342-0000 FAX (214) 342-0001				
CONTRACT NO. 20-473/474			PID: 2933	
8" WATER & 8" WASTEWATER MAINS				
CHISWELL ROAD				
FROM CLEARHURST DRIVE TO PARKFORD DRIVE				
DALLAS WATER UTILITIES				
CITY OF DALLAS, TEXAS				
DESIGN	DRAWN	DATE	FILE	NUMBER
CRIADO	CRIADO	JAN. 2021	411Q	1761
				SHEET
				188

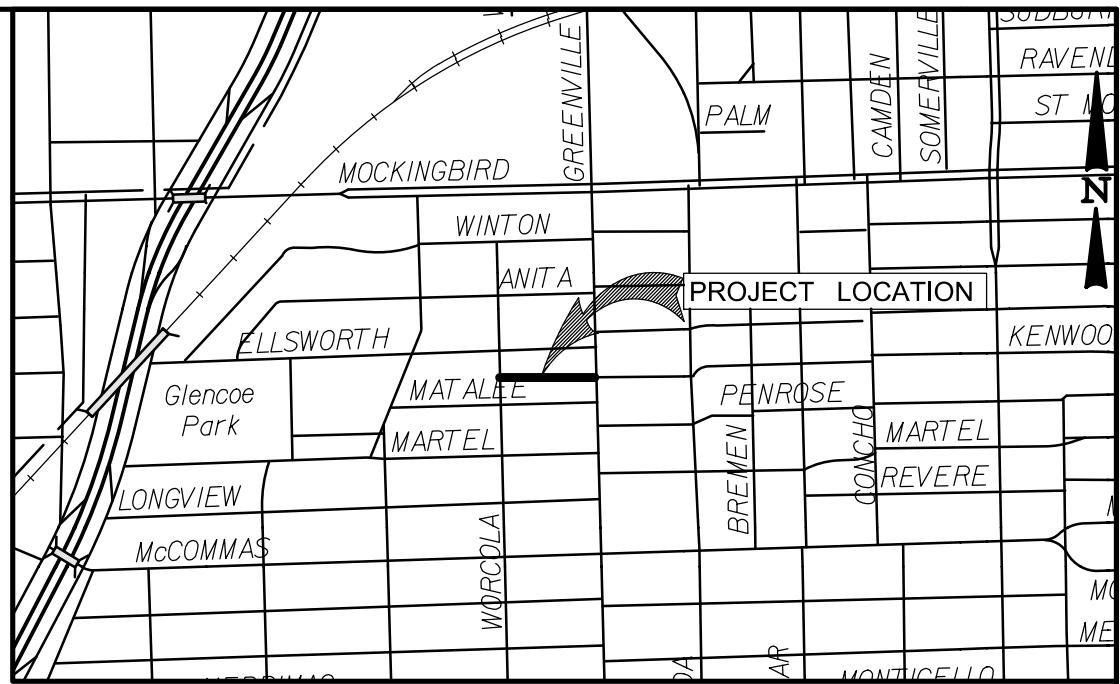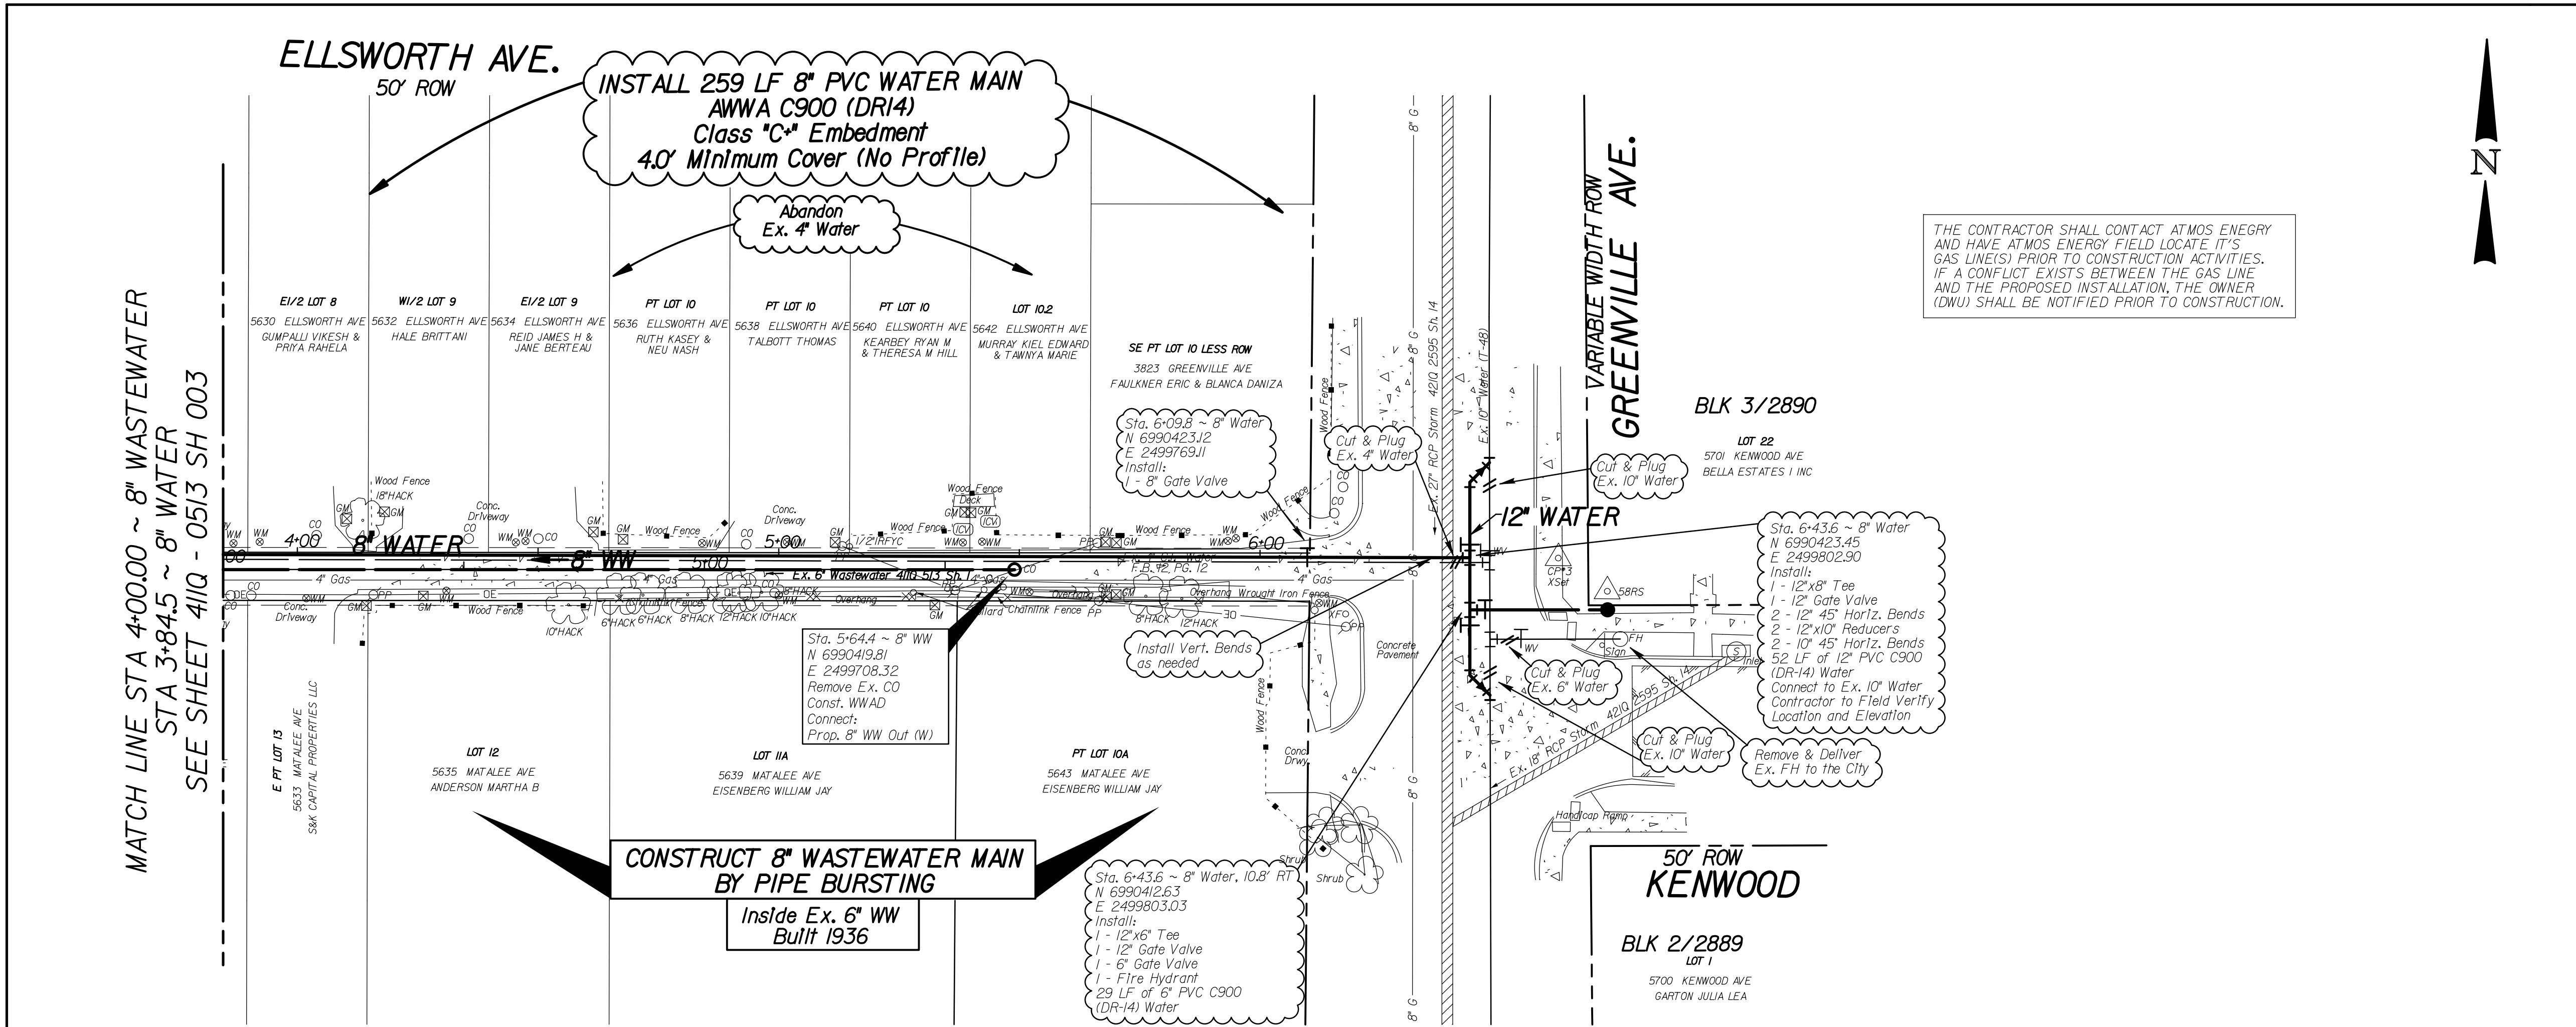



CAUTION ~ POWER !
Overhead Electrical Cables In Area
Contact Onor Two Working
Days Prior To Construction.
Tele: 1-800-344-8377

CAUTION ~ GAS !
Underground Gas Main In Area
Contact Atmos Energy Corp. Two Working
Days Prior To Construction.
Tele: 1-800-344-8377 / 1-800-545-6005


- THE GROUND SURVEY WAS PERFORMED BY BDS TECHNOLOGIES, INC. ON 03/06/20. THE DESIGN RELIES ON THE ASSUMPTIONS PROVIDED BY THE SURVEY. DESIGNED ON GRID COORDINATES.
- MINIMUM 4-INCH TEMPORARY WATER LINE SHALL BE INSTALLED TO SERVE ADJACENT PROPERTIES.
- CONTRACTOR TO COORDINATE ACTUAL LOCATION OF FIRE HYDRANTS WITH DIRECTLY AFFECTED CITIZEN(S) AND WITH DWU INSPECTOR AT LEAST 48 HOURS PRIOR TO PLACEMENT OF HYDRANT. NO SEPARATE PAY ITEM.
- ALL EXISTING UTILITY INFORMATION SHOWN IS APPROXIMATE. THE CONTRACTOR SHALL FIELD VERIFY THE LOCATIONS OF ALL EXISTING UTILITIES PRIOR TO ANY WORK BEGINNING AND CONTACT THE ENGINEER IF ANY UTILITY CONFLICTS ARISE.

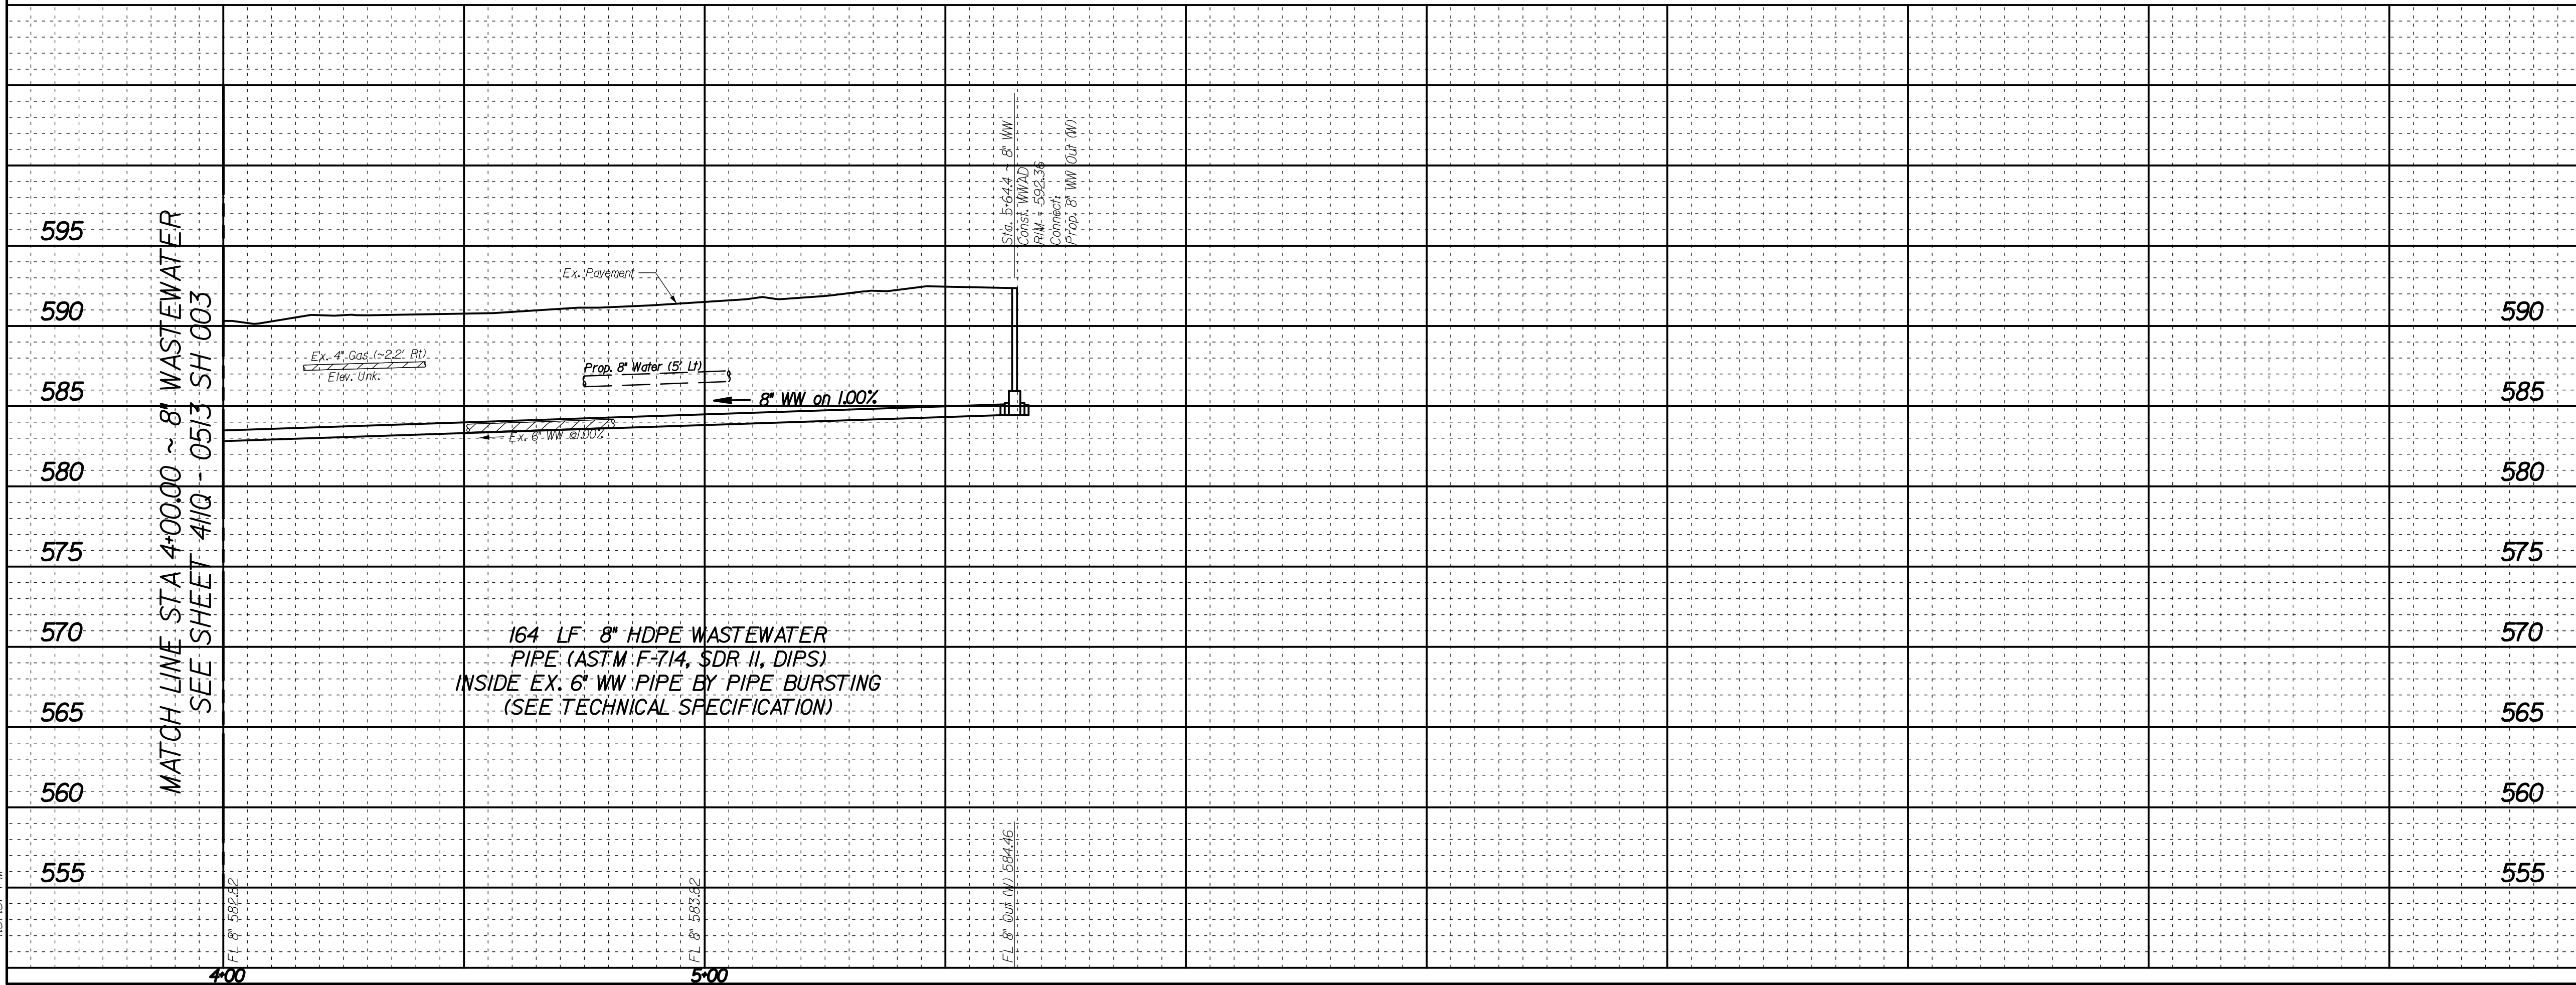

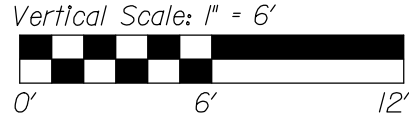REVISIONS				
REV NO.	DATE	DESCRIPTION		BY
				
				
BENCHMARKS & CONTROL POINTS				
COD BENCHMARK				
A STANDARD WATER DEPARTMENT BENCHMARK SET ON STORM SEWER INLET ON NORTHEAST CORNER OF GREENVILLE AVENUE AND ANITA STREET				
ELEV -609.21				
COD BENCHMARK				
A STANDARD WATER DEPARTMENT BENCHMARK SET STORM SEWER INLET ON NORTHEAST CORNER OF GREENVILLE AVENUE AND ELLSWORTH AVENUE				
ELEV - 601.63				
Point	Northing	Easting	Elev.	Description
CP-1	6,990,405.93	2,499,129.30	586.58	X-CUT
CP-2	6,990,423.29	2,499,528.32	590.35	X-CUT
CP-3	6,990,423.62	2,499,821.26	594.01	X-CUT
Horizontal Scale: 1" = 20'				
				
Vertical Scale: 1" = 6'				
				
REFERENCES				
WATER				
29-28W				
WASTEWATER				
28-28S				
01/29/2021				
CRIADO				
810 SPRING VALLEY RD., SUITE 1001 DALLAS, TX 75244 (214) 343-0400 FAX (214) 343-0421				
CONTRACT NO. 20-473/474			PID: 2997	
8" WATER & 8" WASTEWATER MAINS				
ALLEY BTW ELLSWORTH AVE & MATALEE AVE				
FROM WORCOLA ST. TO GREENVILLE AVE.				
DALLAS WATER UTILITIES				
CITY OF DALLAS, TEXAS				
DESIGN	DRAWN	DATE	FILE	NUMBER
CRIADO	CRIADO	JAN, 2021	411Q	0513
				SHEET
				004

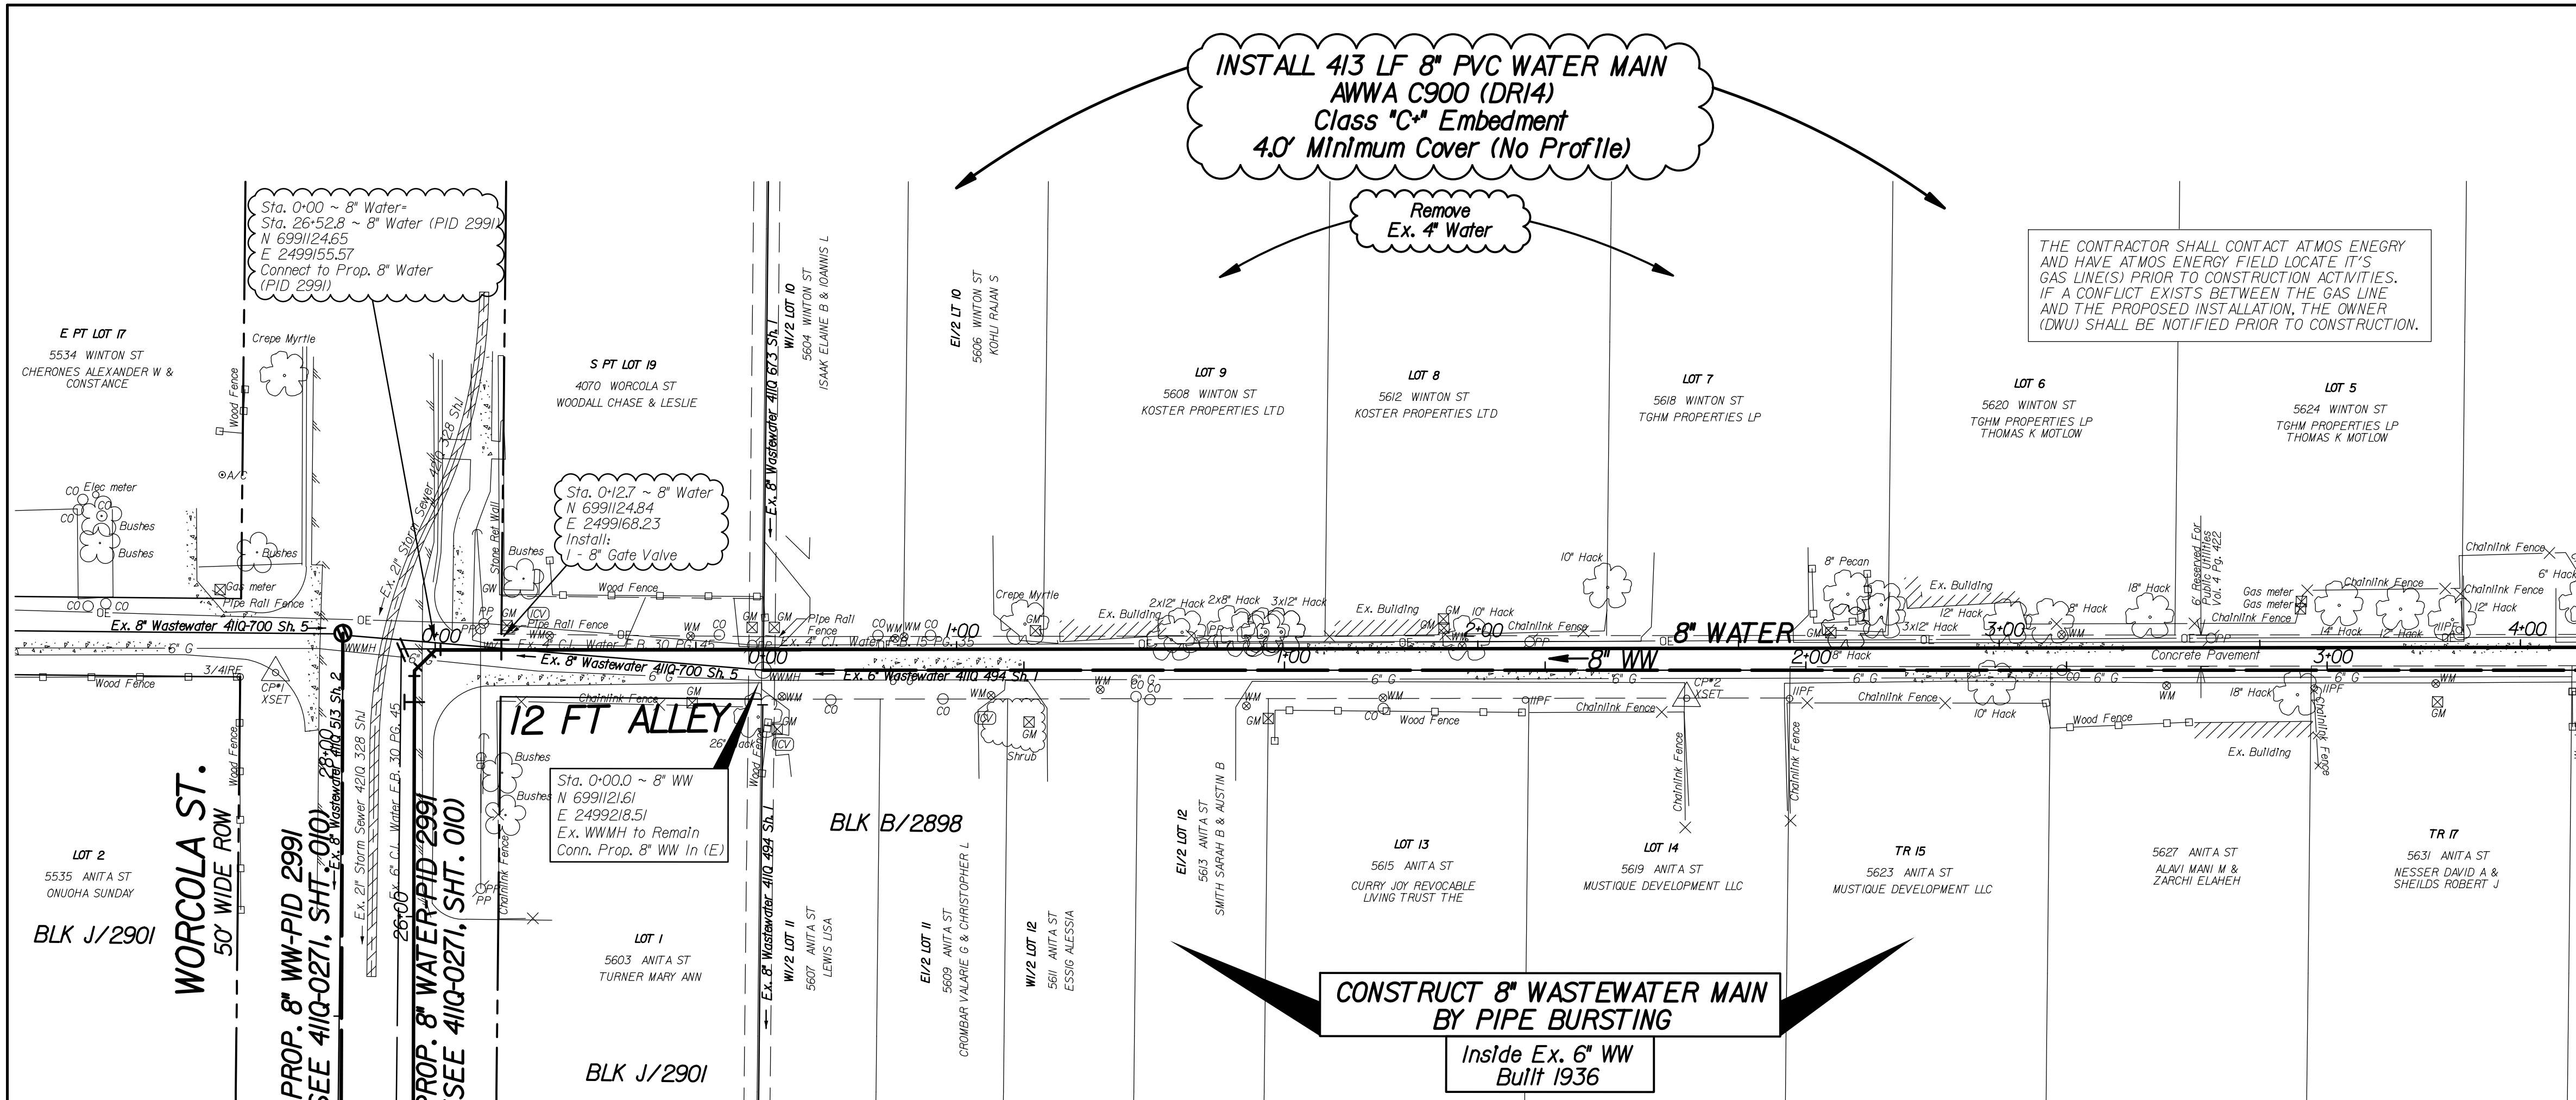

MATCH LINE STA 3+500 ~ 8" WASTEWATER
STA 4+12.9 ~ 8" WATER
SEE SHEET 41IQ - 2001 SH 481

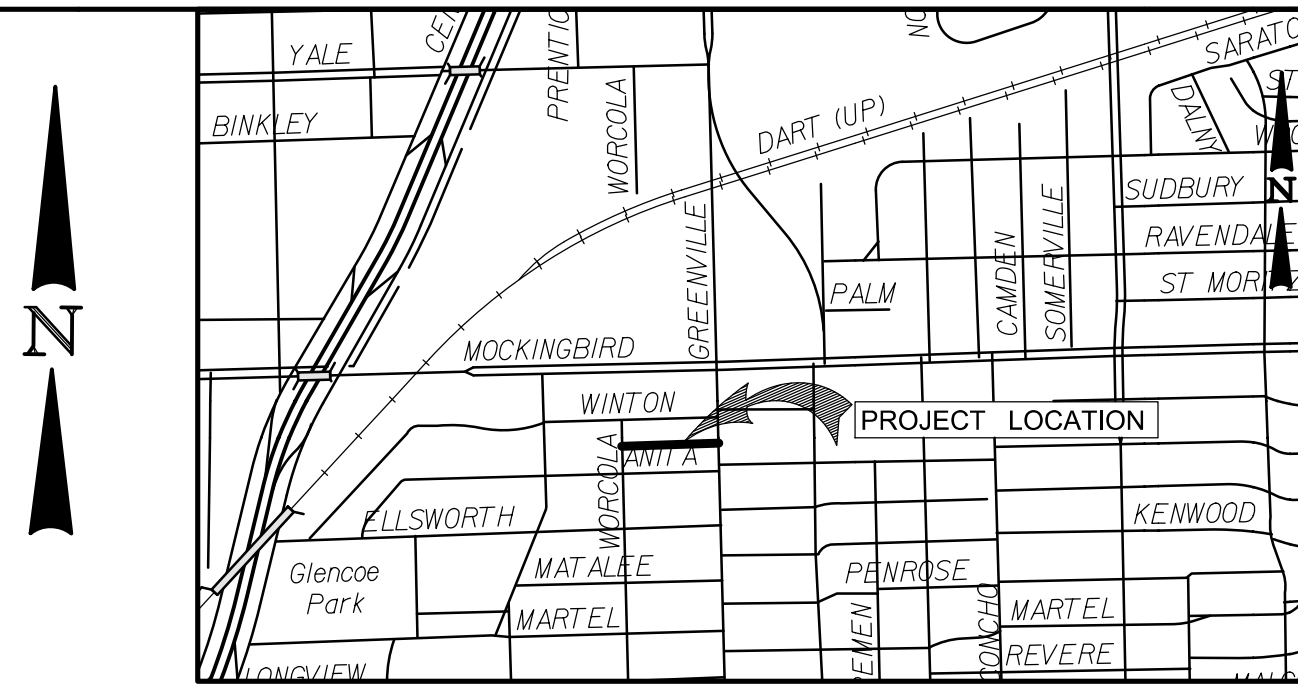



CAUTION ~ POWER !
Underground Electrical Cables In Area
Contact TXU Two Working
Days Prior To Construction.
Tele: 1-800-344-8377


CAUTION ~ POWER !
Overhead Electrical Cables In Area
Contact TXU Two Working
Days Prior To Construction.
Tele: 1-800-344-8377

CAUTION ~ GAS !
Underground Gas Main In Area
Contact ATMOs Energy Corp. Two Working
Days Prior To Construction.
Tele: 1-800-344-8377 / 1-800-545-6005


1. THE GROUND SURVEY WAS PERFORMED BY BDS TECHNOLOGIES, INC. ON 03/06/20. THE DESIGN RELIES ON THE ASSUMPTIONS PROVIDED BY THE SURVEY. DESIGNED ON GRID COORDINATES.
2. MINIMUM 4-INCH TEMPORARY WATER LINE SHALL BE INSTALLED TO SERVE ADJACENT PROPERTIES.
3. CONTRACTOR TO COORDINATE ACTUAL LOCATION OF FIRE HYDRANTS WITH DIRECTLY AFFECTED CITIZEN(S) AND WITH DWU INSPECTOR AT LEAST 48 HOURS PRIOR TO PLACEMENT OF HYDRANT. NO SEPARATE PAY ITEM.
4. ALL EXISTING UTILITY INFORMATION SHOWN IS APPROXIMATE. THE CONTRACTOR SHALL FIELD VERIFY THE LOCATIONS OF ALL EXISTING UTILITIES PRIOR TO ANY WORK BEGINNING AND CONTACT THE ENGINEER IF ANY UTILITY CONFLICTS ARISE.

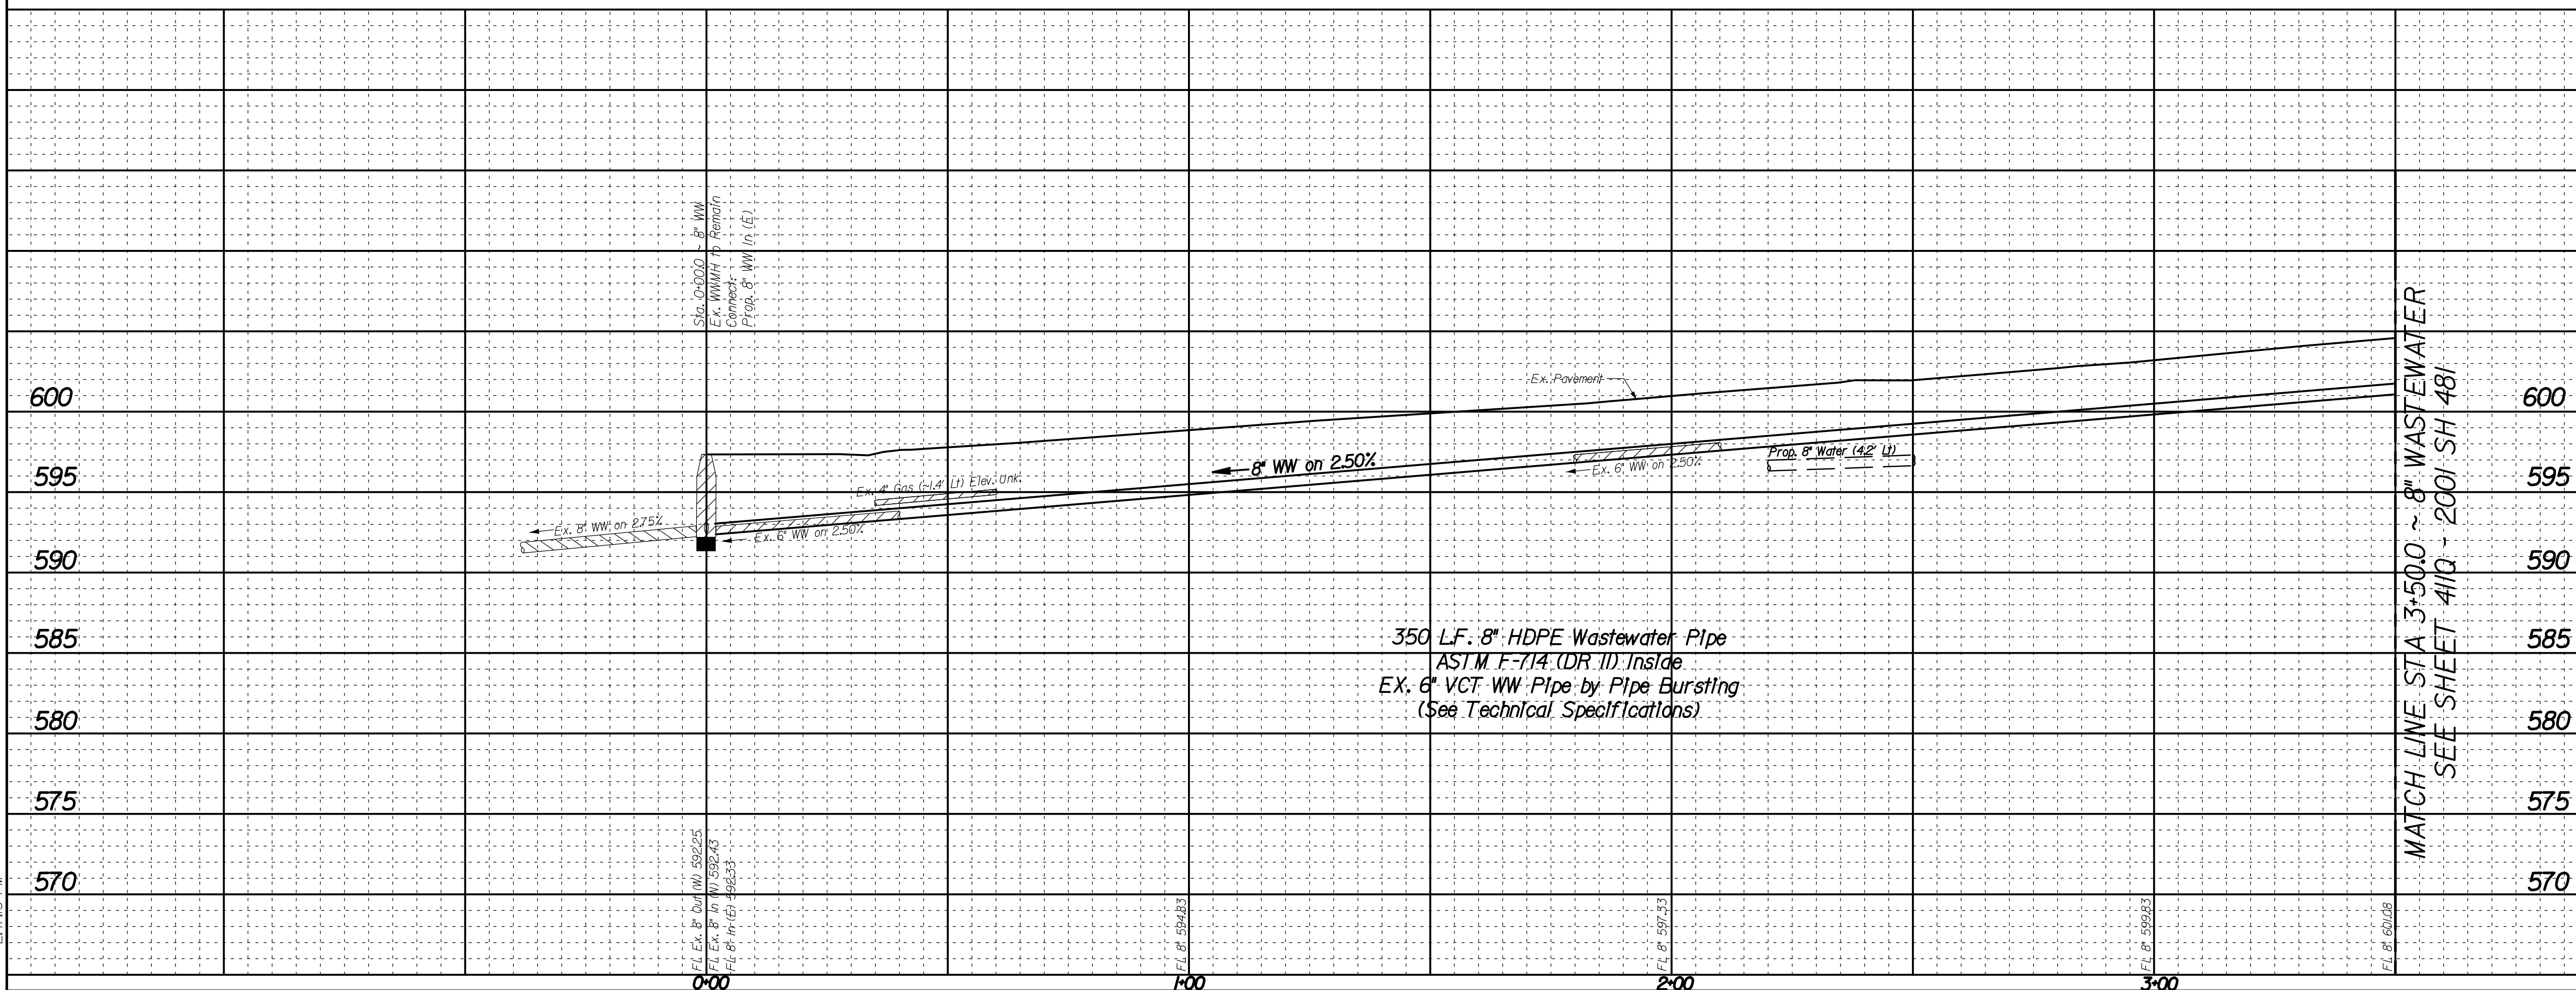

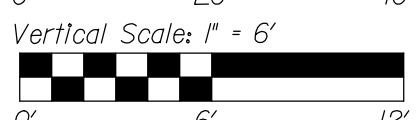REVISIONS				
REV. NO.	DATE	DESCRIPTION		BY
△				
△				
BENCHMARKS & CONTROL POINTS				
COD BENCHMARK				
A STANDARD WATER DEPARTMENT BENCHMARK SET ON STORM SEWER INLET ON NORTHEAST CORNER OF GREENVILLE AVENUE AND ANITA STREET				
ELEV - 609.209				
COD BENCHMARK				
A STANDARD WATER DEPARTMENT BENCHMARK SET ON STORM SEWER INLET ON NORTHEAST CORNER OF GREENVILLE AVENUE AND ELLSWORTH AVE.				
ELEV - 601.632				
Point	Northing	Easting	Elev.	Description
CP-1	6,991,119.907	2,499,124.990	596.415	X-CUT
CP-2	6,991,118.623	2,499,395.701	601.418	X-CUT
CP-3	6,991,129.144	2,499,812.217	611.056	X-CUT
Horizontal Scale: 1" = 20'				
				
Vertical Scale: 1" = 6'				
				
REFERENCES				
WATER 28-28W				
WASTEWATER 28-28S				
CRIAIDO				
4010 SPRING VALLEY RD., SUITE 1001 DALLAS, TX 75244 P: 214.342.8800 F: 214.342.8801				
CONTRACT NO. 20-473/474			PID: 2992	
8" WATER & 8" WASTEWATER MAINS				
ALLEY BTW ANITA ST. & WINTON ST.				
FROM WORCOLA ST. TO GREENVILLE AVE.				
DALLAS WATER UTILITIES				
CITY OF DALLAS, TEXAS				
DESIGN	DRAWN	DATE	FILE	NUMBER SHEET
CRIAIDO	CRIAIDO	JAN. 2021	41IQ	2001 480

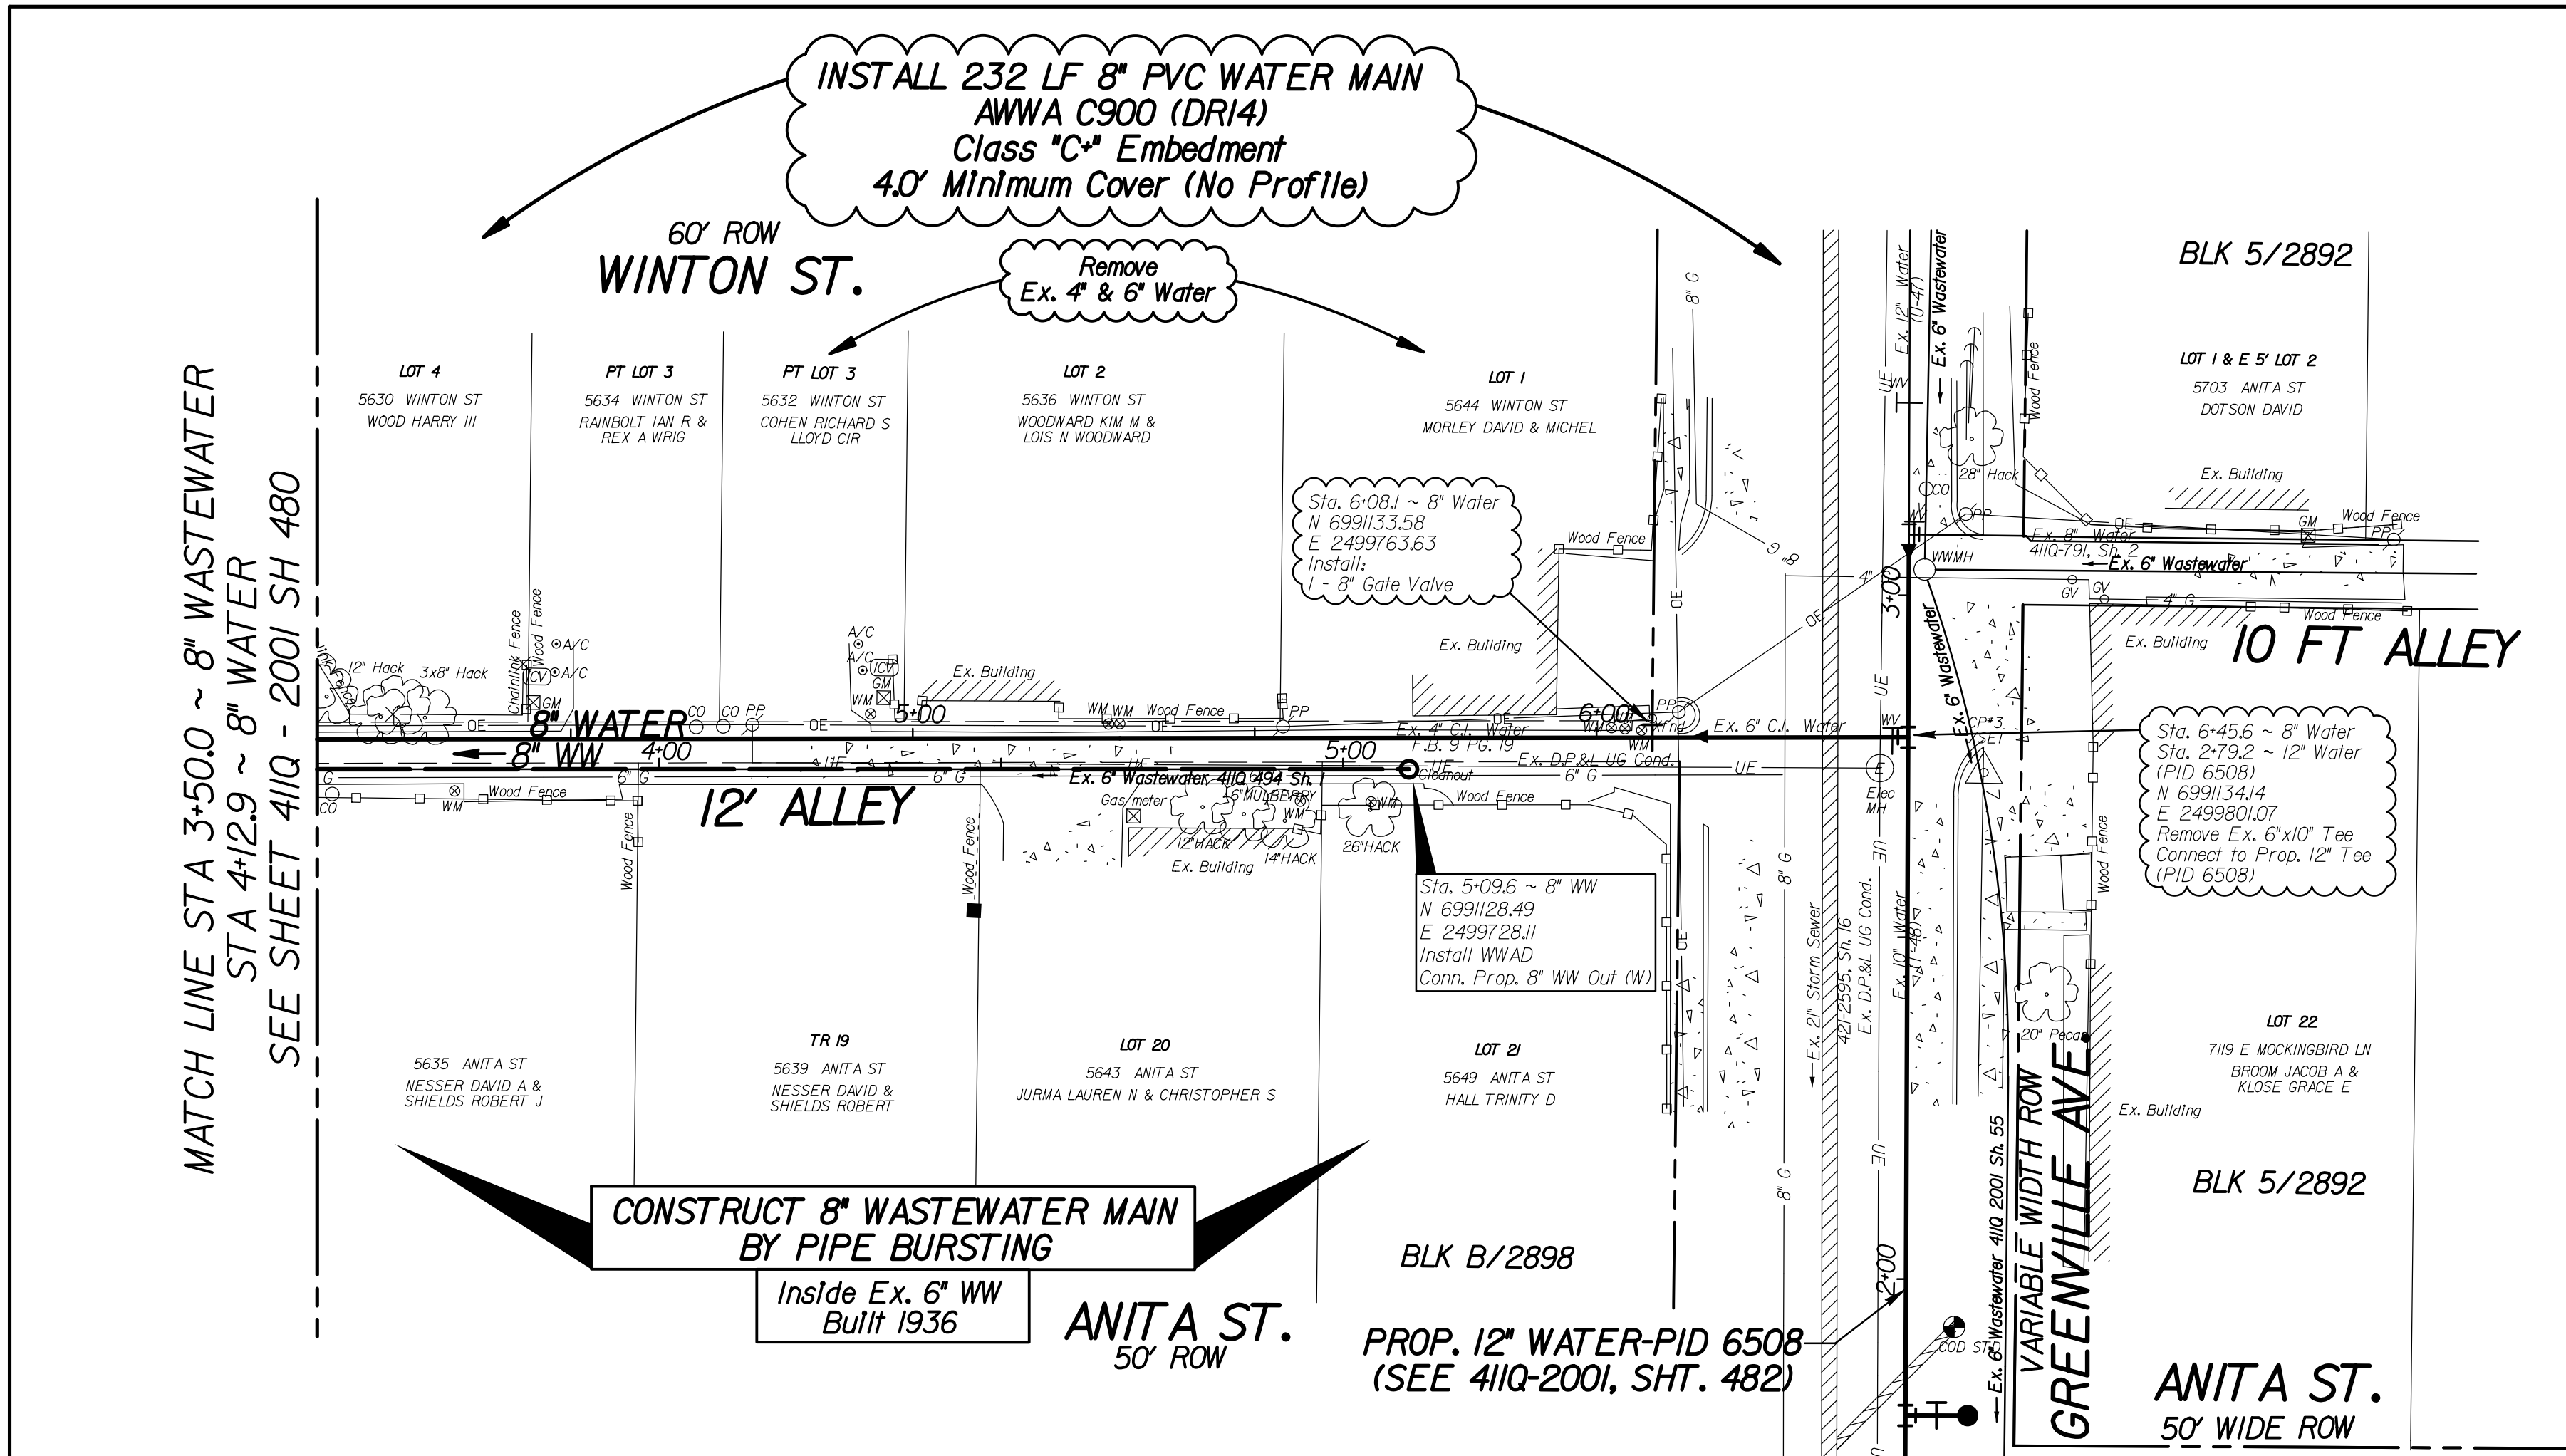

THE CONTRACTOR SHALL CONTACT ATMOS ENERGY AND HAVE ATMOS ENERGY FIELD LOCATE IT'S GAS LINE(S) PRIOR TO CONSTRUCTION ACTIVITIES. IF A CONFLICT EXISTS BETWEEN THE GAS LINE AND THE PROPOSED INSTALLATION, THE OWNER (DWU) SHALL BE NOTIFIED PRIOR TO CONSTRUCTION.

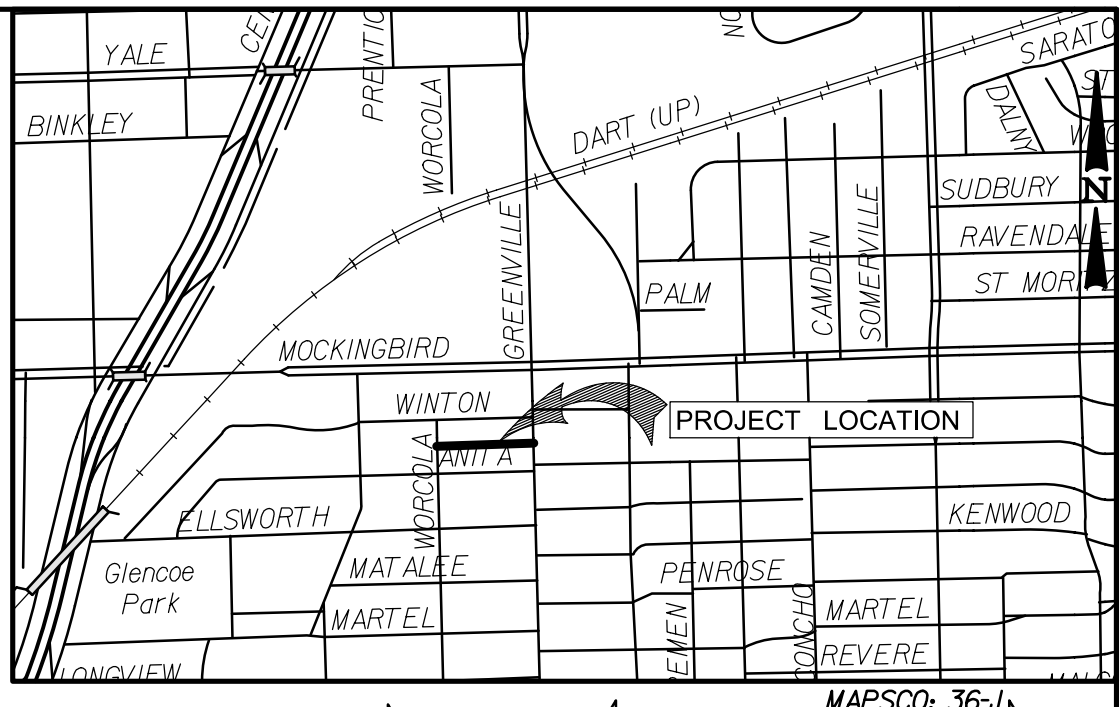



CAUTION ~ POWER !
Underground Electrical Cables In Area
Contact TXU Two Working
Days Prior To Construction.
Tele: 1-800-344-8377

CAUTION ~ POWER !
Overhead Electrical Cables In Area
Contact Oncor Two Working
Days Prior To Construction.
Tele: 1-800-344-8377



CAUTION ~ GAS !
Underground Gas Main In Area
Contact ATMOS Energy Corp. Two Working
Days Prior To Construction.
Tele: 1-800-344-8377 / 1-800-545-6005

1. THE GROUND SURVEY WAS PERFORMED BY BDS TECHNOLOGIES, INC. ON 03/06/20. THE DESIGN RELIES ON THE ASSUMPTIONS PROVIDED BY THE SURVEY. DESIGNED ON GRID COORDINATES.
2. MINIMUM 4-INCH TEMPORARY WATER LINE SHALL BE INSTALLED TO SERVE ADJACENT PROPERTIES.
3. CONTRACTOR TO COORDINATE ACTUAL LOCATION OF FIRE HYDRANTS WITH DIRECTLY AFFECTED CITIZEN(S) AND WITH DWU INSPECTOR AT LEAST 48 HOURS PRIOR TO PLACEMENT OF HYDRANT. NO SEPARATE PAY ITEM.
4. ALL EXISTING UTILITY INFORMATION SHOWN IS APPROXIMATE. THE CONTRACTOR SHALL FIELD VERIFY THE LOCATIONS OF ALL EXISTING UTILITIES PRIOR TO ANY WORK BEGINNING AND CONTACT THE ENGINEER IF ANY UTILITY CONFLICTS ARISE.

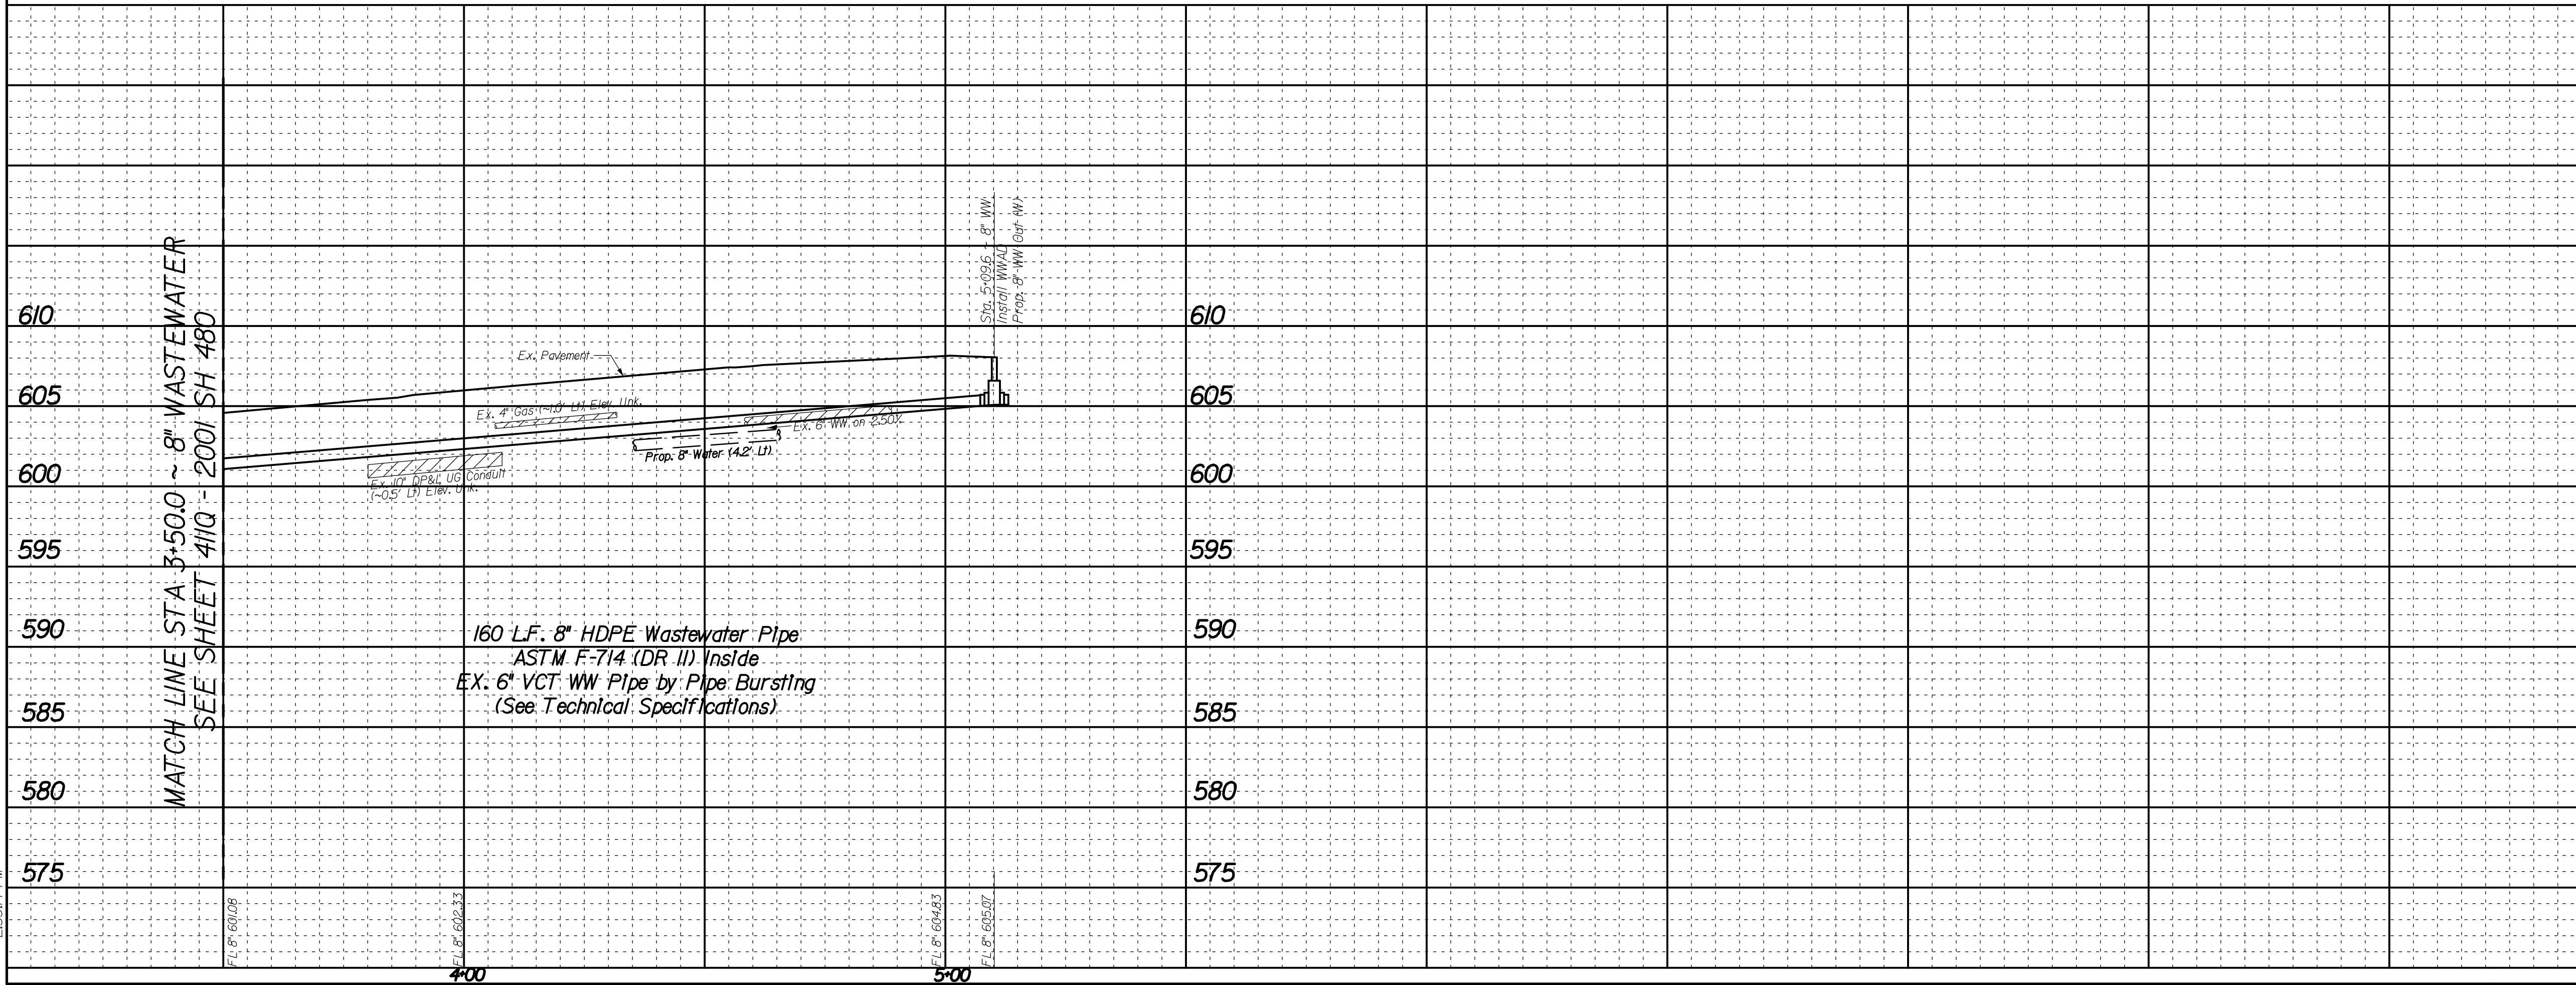

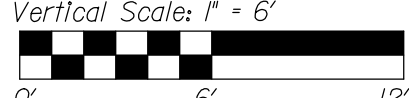REVISIONS					
REV NO.	DATE	DESCRIPTION	BY		
△					
△					
BENCHMARKS & CONTROL POINTS					
COD BENCHMARK					
A STANDARD WATER DEPARTMENT BENCHMARK SET ON STORM SEWER INLET ON NORTHEAST CORNER OF GREENVILLE AVENUE AND ANITA STREET					
ELEV - 609.209					
COD BENCHMARK					
A STANDARD WATER DEPARTMENT BENCHMARK SET ON STORM SEWER INLET ON NORTHEAST CORNER OF GREENVILLE AVENUE AND ELLSWORTH AVE.					
ELEV - 601.632					
Point	Northing	Easting	Elev.	Description	
CP-1	6.991,119.907	2.499,124.990	596.415	X-CUT	
CP-2	6.991,118.623	2.499,395.701	601.418	X-CUT	
CP-3	6.991,129.144	2.499,812.217	611.056	X-CUT	
Horizontal Scale: 1" = 20'  Vertical Scale: 1" = 6' 					
REFERENCES					
WATER 28-28W					
WASTEWATER 28-28S					
CRIADO 4000 SPRING VALLEY RD., SUITE 100 DALLAS, TX 75244 TX 012300000 Print No. 14073					
CONTRACT NO. 20-473/474			PID: 2992		
8" WATER & 8" WASTEWATER MAINS					
ALLEY BTW ANITA ST. & WINTON ST.					
FROM WORCOLA ST. TO GREENVILLE AVE.					
DALLAS WATER UTILITIES					
CITY OF DALLAS, TEXAS					
DESIGN	DRAWN	DATE	FILE	NUMBER	SHEET
CRIADO	CRIADO	JAN. 2021	41IQ	2001	481


1/29/2021
2:55:44 PM

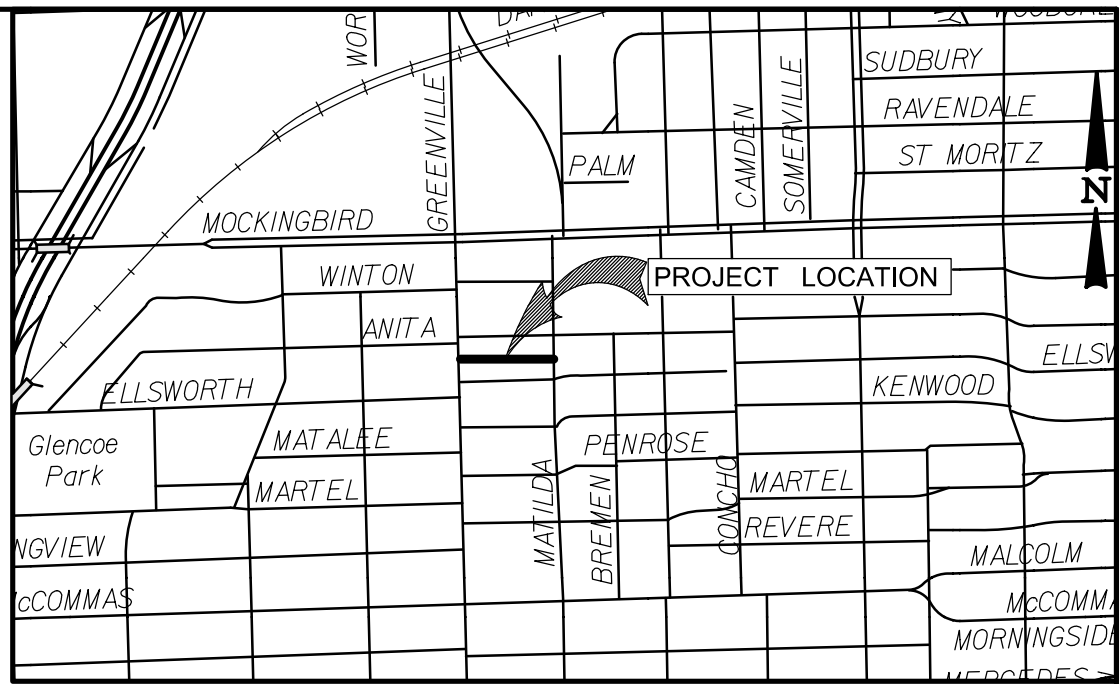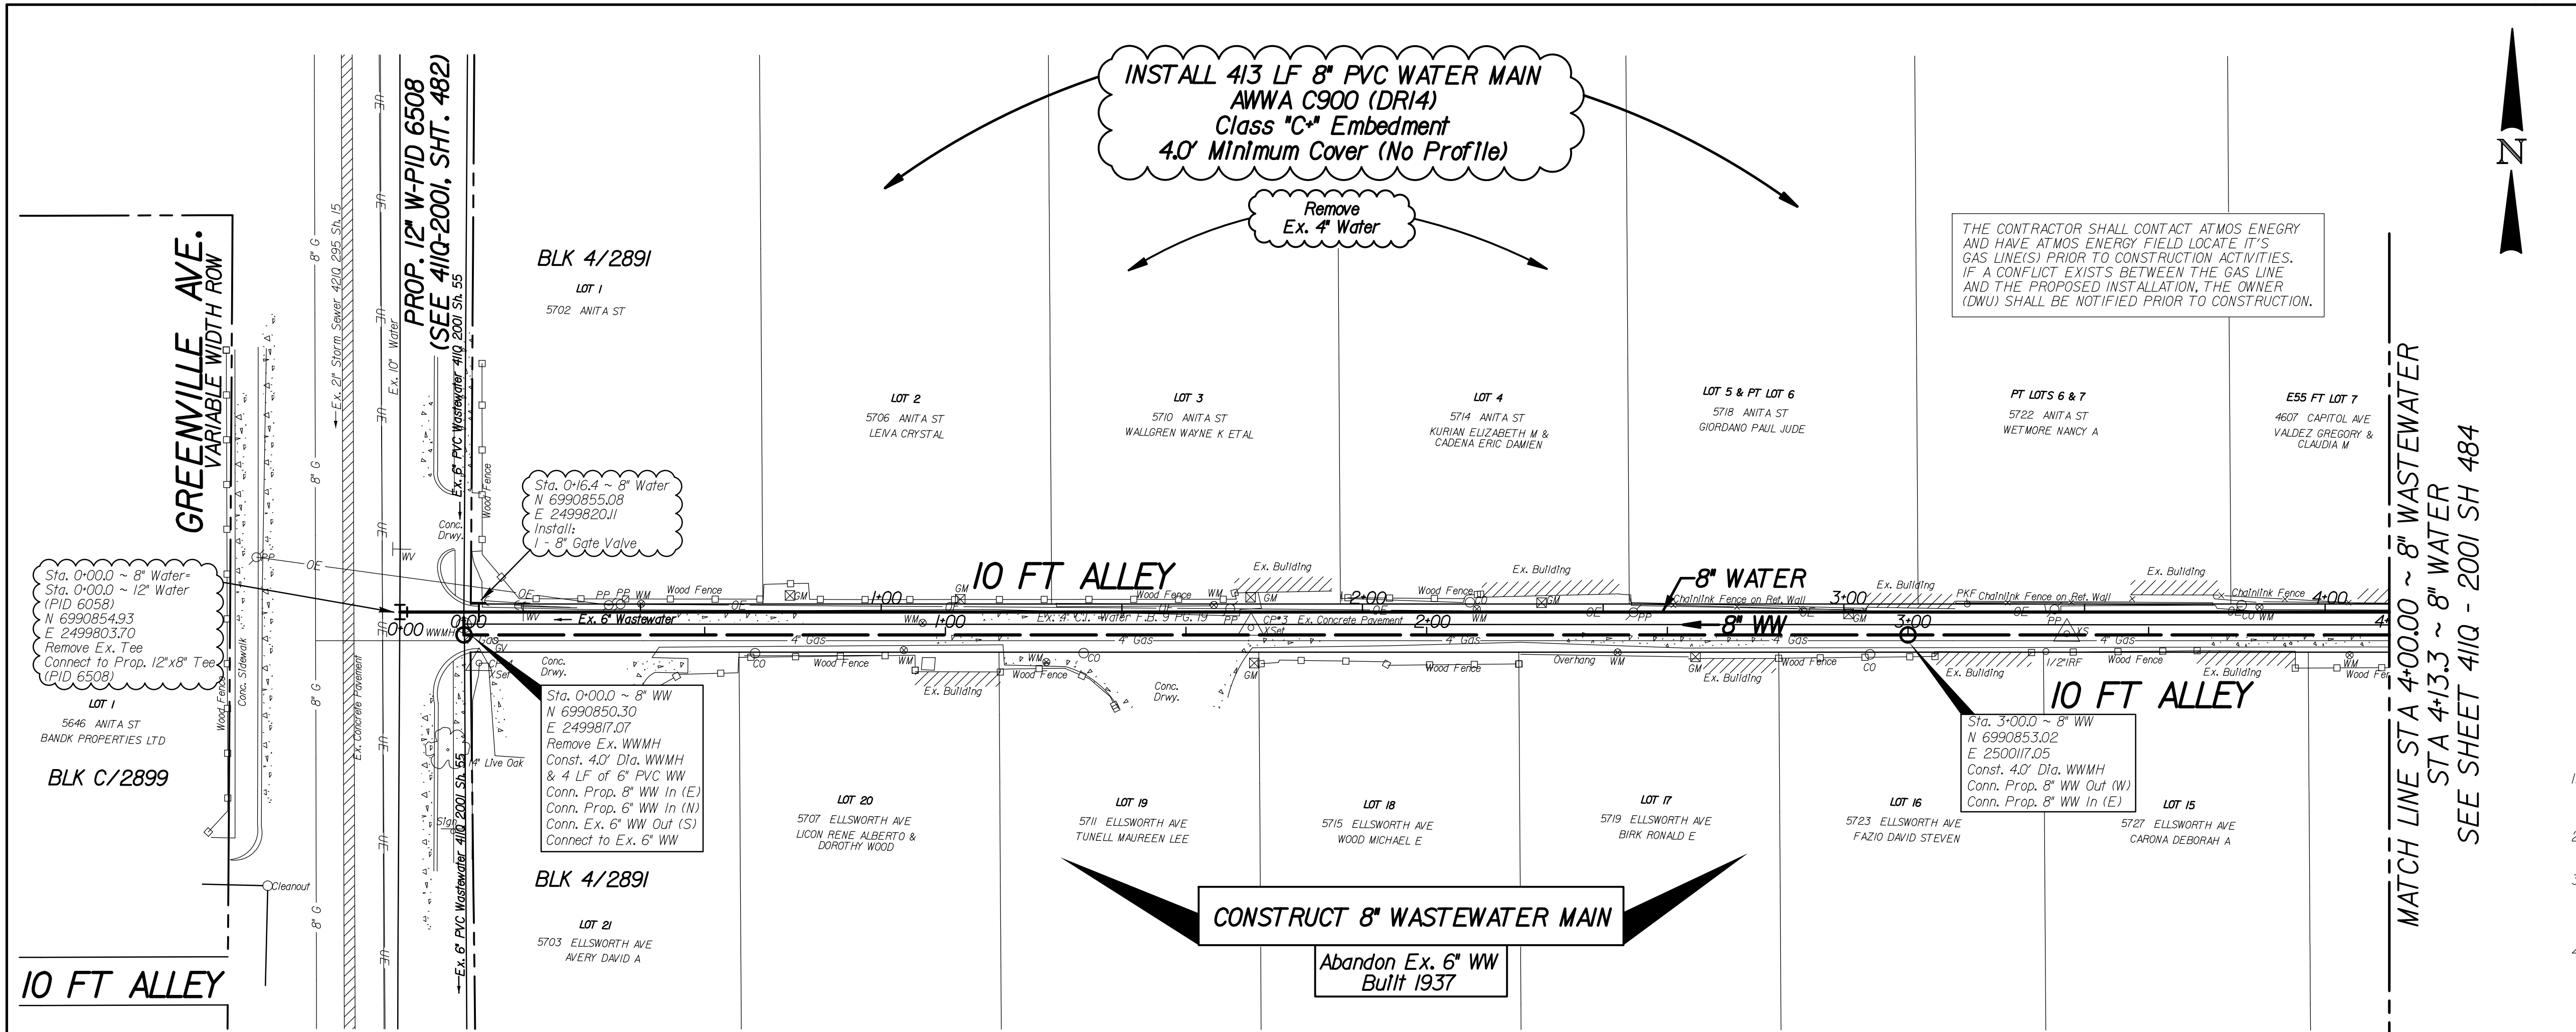


CAUTION ~ POWER !
Overhead Electrical Cables In Area
Contact Onor Two Working
Days Prior To Construction.
Tele: 1-800-344-8377

CAUTION ~ GAS !
Underground Gas Main In Area
Contact Atmos Energy Corp. Two Working
Days Prior To Construction.
Tele: 1-800-344-8377 / 1-800-545-6005


1. THE GROUND SURVEY WAS PERFORMED BY BDS TECHNOLOGIES, INC. ON 03/06/20. THE DESIGN RELIES ON THE ASSUMPTIONS PROVIDED BY THE SURVEY. DESIGNED ON GRID COORDINATES.
2. MINIMUM 4-INCH TEMPORARY WATER LINE SHALL BE INSTALLED TO SERVE ADJACENT PROPERTIES.
3. CONTRACTOR TO COORDINATE ACTUAL LOCATION OF FIRE HYDRANTS WITH DIRECTLY AFFECTED CITIZENS) AND WITH DWU INSPECTOR AT LEAST 48 HOURS PRIOR TO PLACEMENT OF HYDRANT. NO SEPARATE PAY ITEM.
4. ALL EXISTING UTILITY INFORMATION SHOWN IS APPROXIMATE. THE CONTRACTOR SHALL FIELD VERIFY THE LOCATIONS OF ALL EXISTING UTILITIES PRIOR TO ANY WORK BEGINNING AND CONTACT THE ENGINEER IF ANY UTILITY CONFLICTS ARISE.

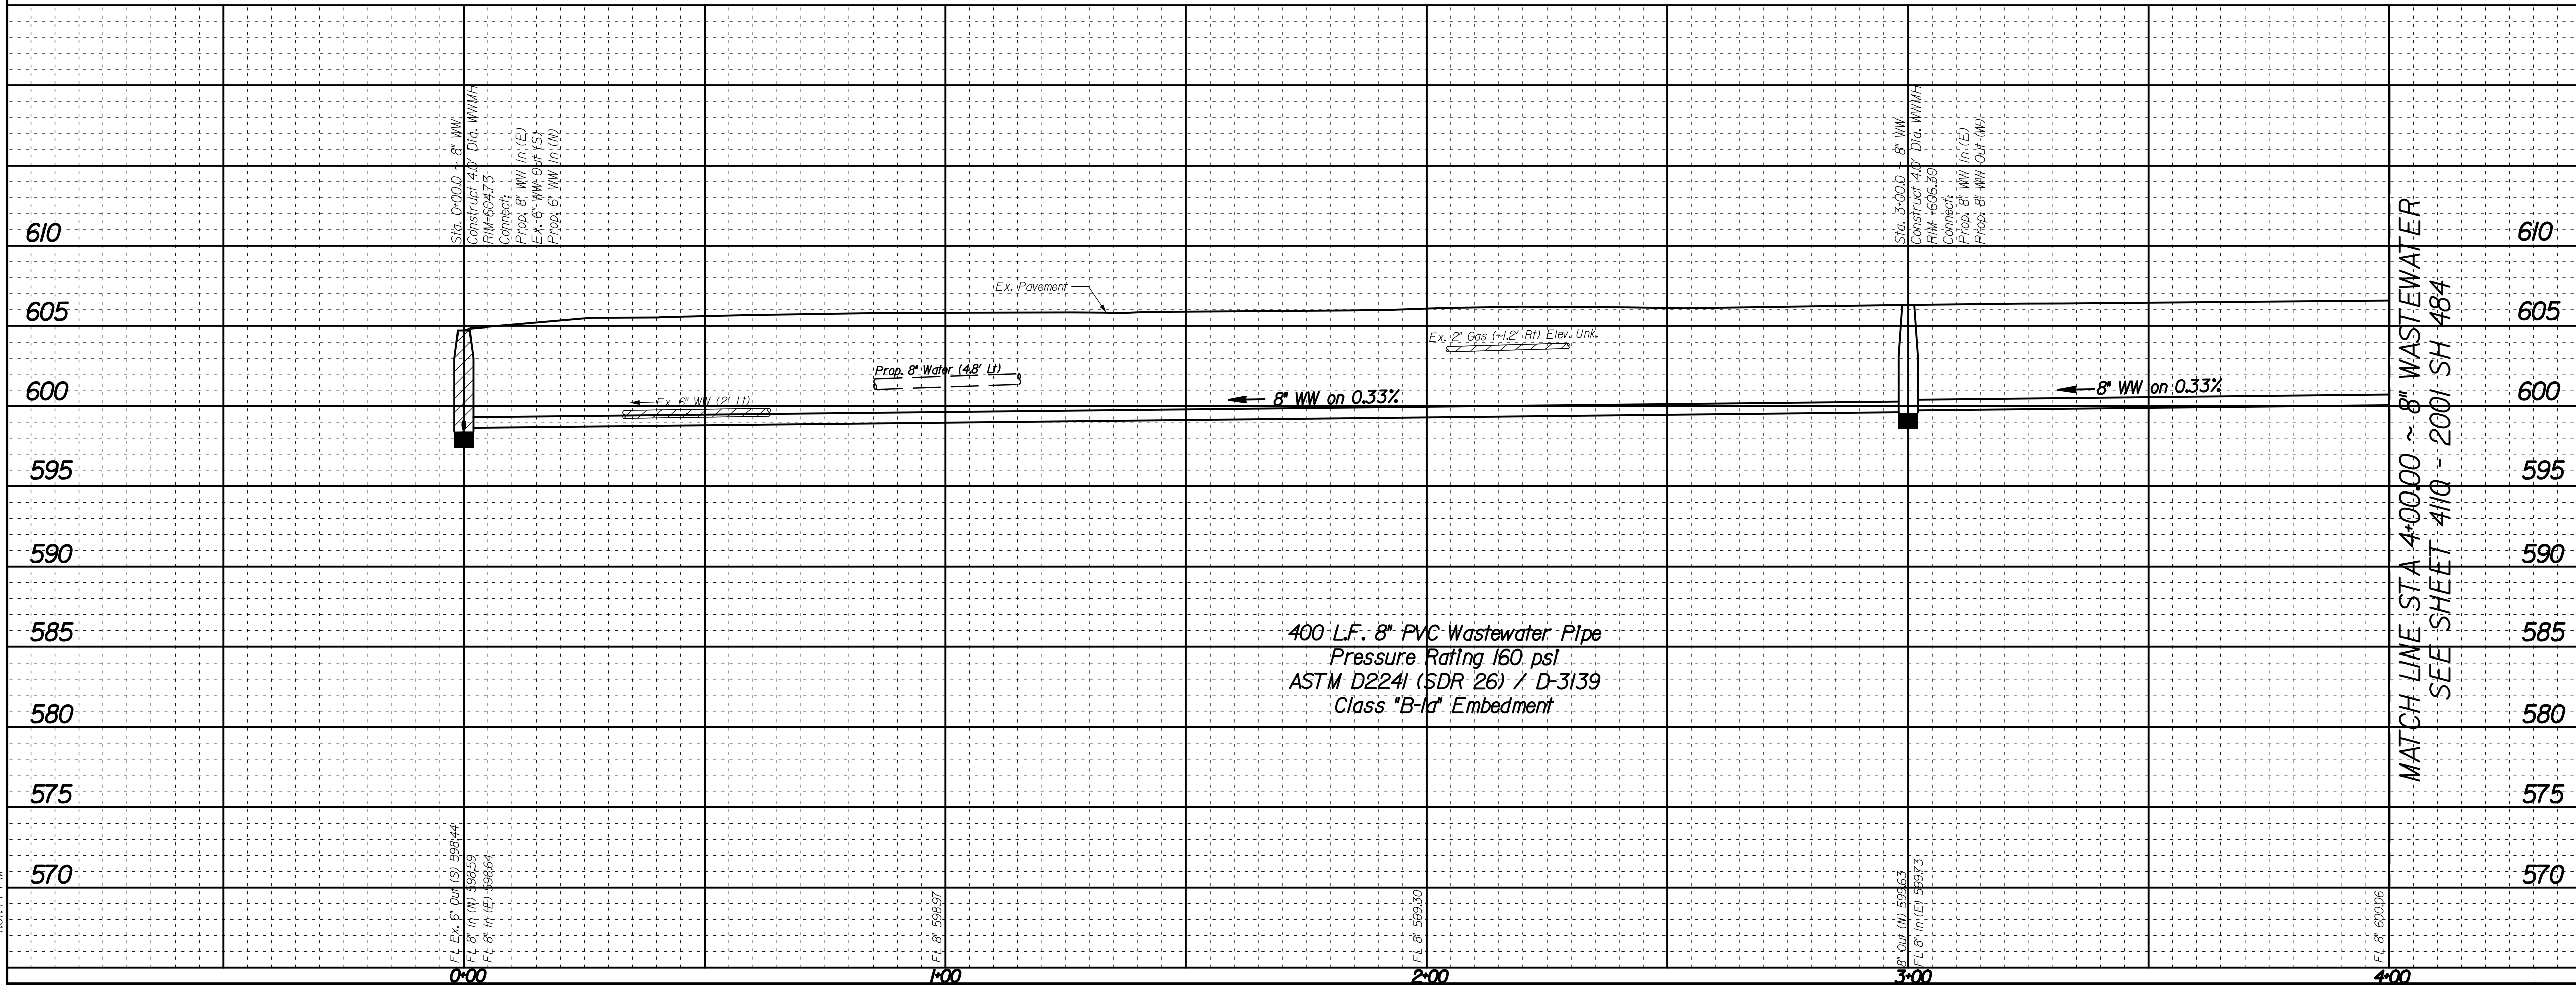

REVISIONS				
REV NO.	DATE	DESCRIPTION		BY
1				
2				
BENCHMARKS & CONTROL POINTS				
COD BENCHMARK				
A STANDARD WATER DEPARTMENT BENCHMARK SET ON STORM SEWER INLET ON NORTHEAST CORNER OF GREENVILLE AVENUE AND ANITA STREET				
ELEV - 609.21				
COD BENCHMARK				
A STANDARD WATER DEPARTMENT BENCHMARK SET ON STORM SEWER INLET ON NORTHEAST CORNER OF GREENVILLE AVENUE AND ELLSWORTH AVENUE				
ELEV -601.63				
Point	Northing	Easting	Elev.	Description
CP-2	6,990,731.13	2,500,420.48	605.126	X-CUT
CP-3	6,990,853.27	2,499,980.53	605.831	X-CUT
CP-4	6,990,844.49	2,499,820.23	604.936	X-CUT
Horizontal Scale: 1" = 20' 0' 20' 40' Vertical Scale: 1" = 6' 0' 6' 12' 				
REFERENCES				
WATER 28-28W				
WASTEWATER 28-28S				
CRIADO				
810 SPRING VALLEY RD., SUITE 101 DALLAS, TX 75244 TEL: 214-343-0001 FAX: 214-343-0002 WWW.CRIADO.COM				
CONTRACT NO. 20-473/474			PID: 2987	
8" WATER MAIN				
ALLEY BTW ANITA ST. & ELLSWORTH AVE.				
FROM GREENVILLE AVENUE TO MATILDA STREET				
DALLAS WATER UTILITIES				
CITY OF DALLAS, TEXAS				
DESIGN	DRAWN	DATE	FILE	NUMBER
CRIADO	CRIADO	JAN. 2021	411Q	2001
				SHEET
				483

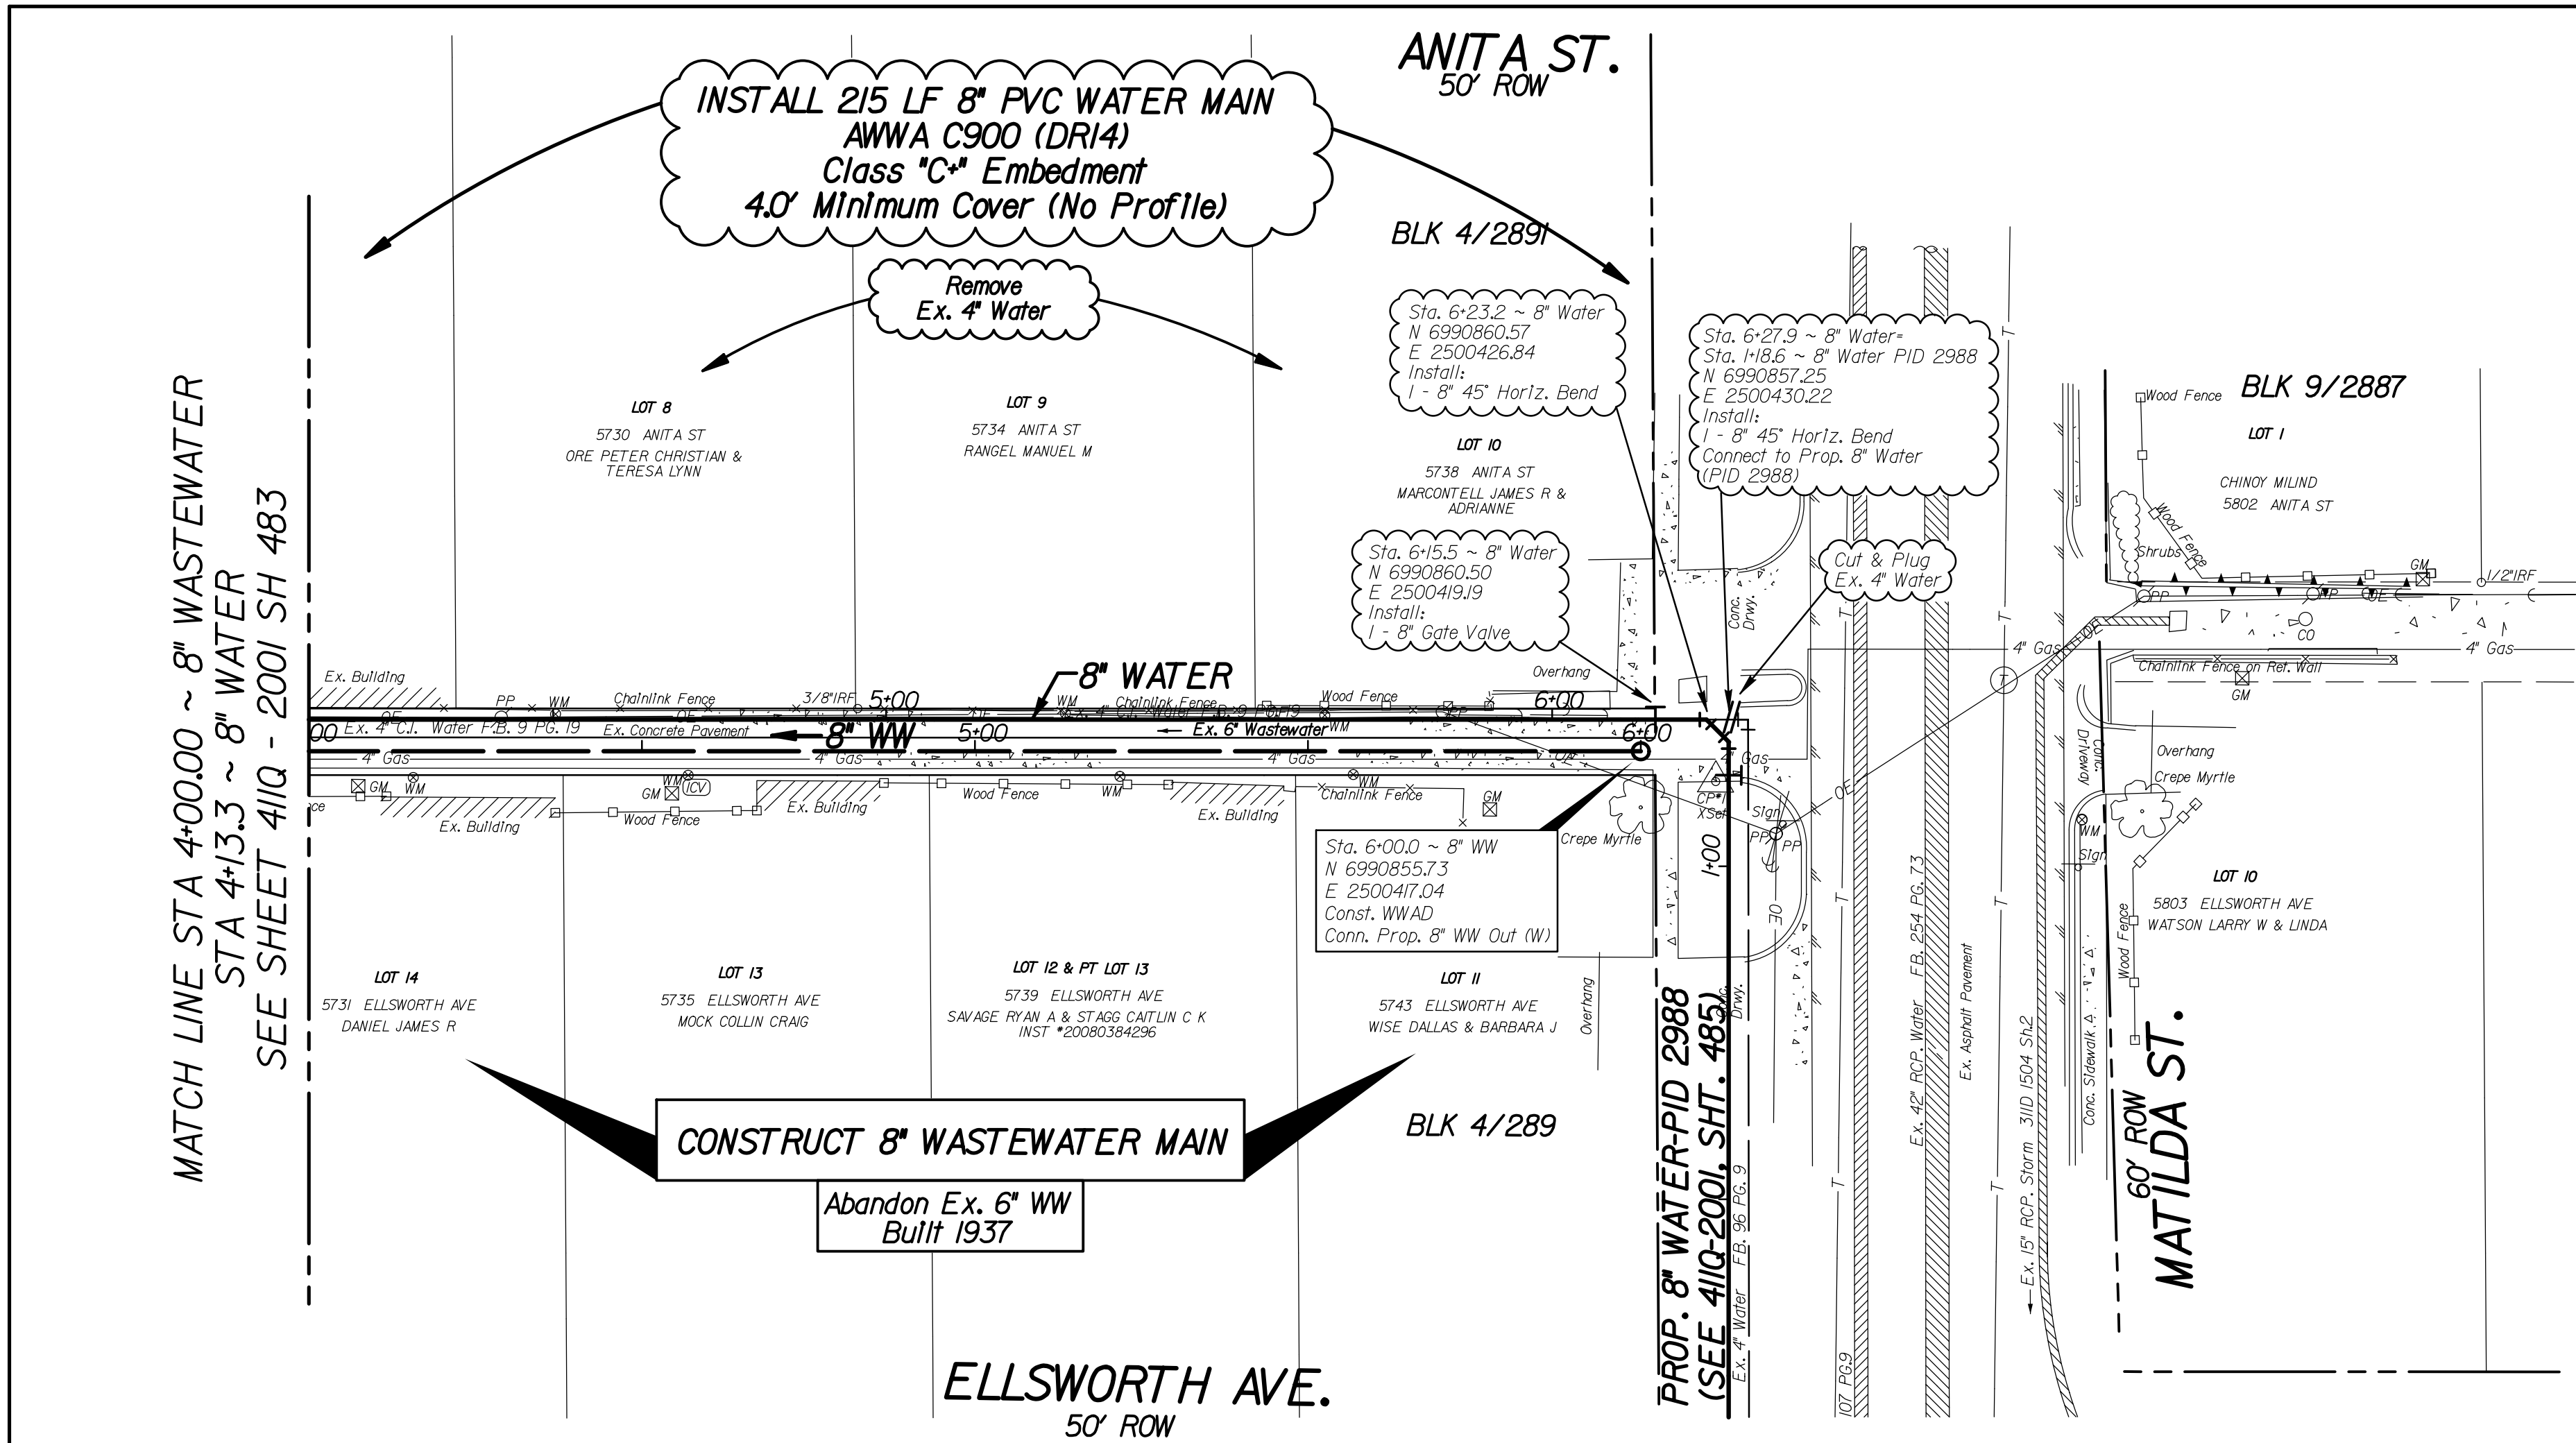

THE CONTRACTOR SHALL CONTACT ATMOS ENERGY AND HAVE ATMOS ENERGY FIELD LOCATE IT'S GAS LINE(S) PRIOR TO CONSTRUCTION ACTIVITIES. IF A CONFLICT EXISTS BETWEEN THE GAS LINE AND THE PROPOSED INSTALLATION, THE OWNER (DWU) SHALL BE NOTIFIED PRIOR TO CONSTRUCTION.

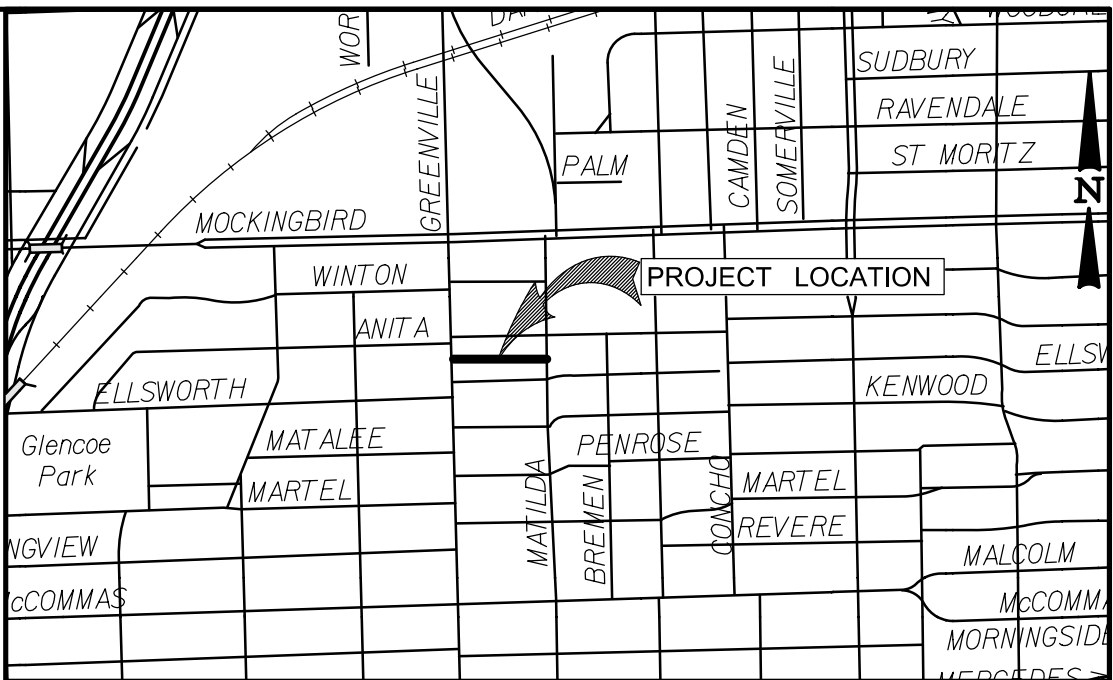



MAPSCO: 36-K

CAUTION ~ POWER !
Overhead Electrical Cables In Area
Contact Once Two Working
Days Prior To Construction.
Tele: 1-800-344-8377



CAUTION ~ GAS !
Underground Gas Main In Area
Contact ATMOS Energy Corp. Two Working
Days Prior To Construction.
Tele: 1-800-344-8377 / 1-800-545-6005

1. THE GROUND SURVEY WAS PERFORMED BY BDS TECHNOLOGIES, INC. ON 03/06/20. THE DESIGN RELIES ON THE ASSUMPTIONS PROVIDED BY THE SURVEY. DESIGNED ON GRID COORDINATES.
2. MINIMUM 4-INCH TEMPORARY WATER LINE SHALL BE INSTALLED TO SERVE ADJACENT PROPERTIES.
3. CONTRACTOR TO COORDINATE ACTUAL LOCATION OF FIRE HYDRANTS WITH DIRECTLY AFFECTED CITIZEN(S) AND WITH DWU INSPECTOR AT LEAST 48 HOURS PRIOR TO PLACEMENT OF HYDRANT. NO SEPARATE PAY ITEM.
4. ALL EXISTING UTILITY INFORMATION SHOWN IS APPROXIMATE. THE CONTRACTOR SHALL FIELD VERIFY THE LOCATIONS OF ALL EXISTING UTILITIES PRIOR TO ANY WORK BEGINNING AND CONTACT THE ENGINEER IF ANY UTILITY CONFLICTS ARISE.

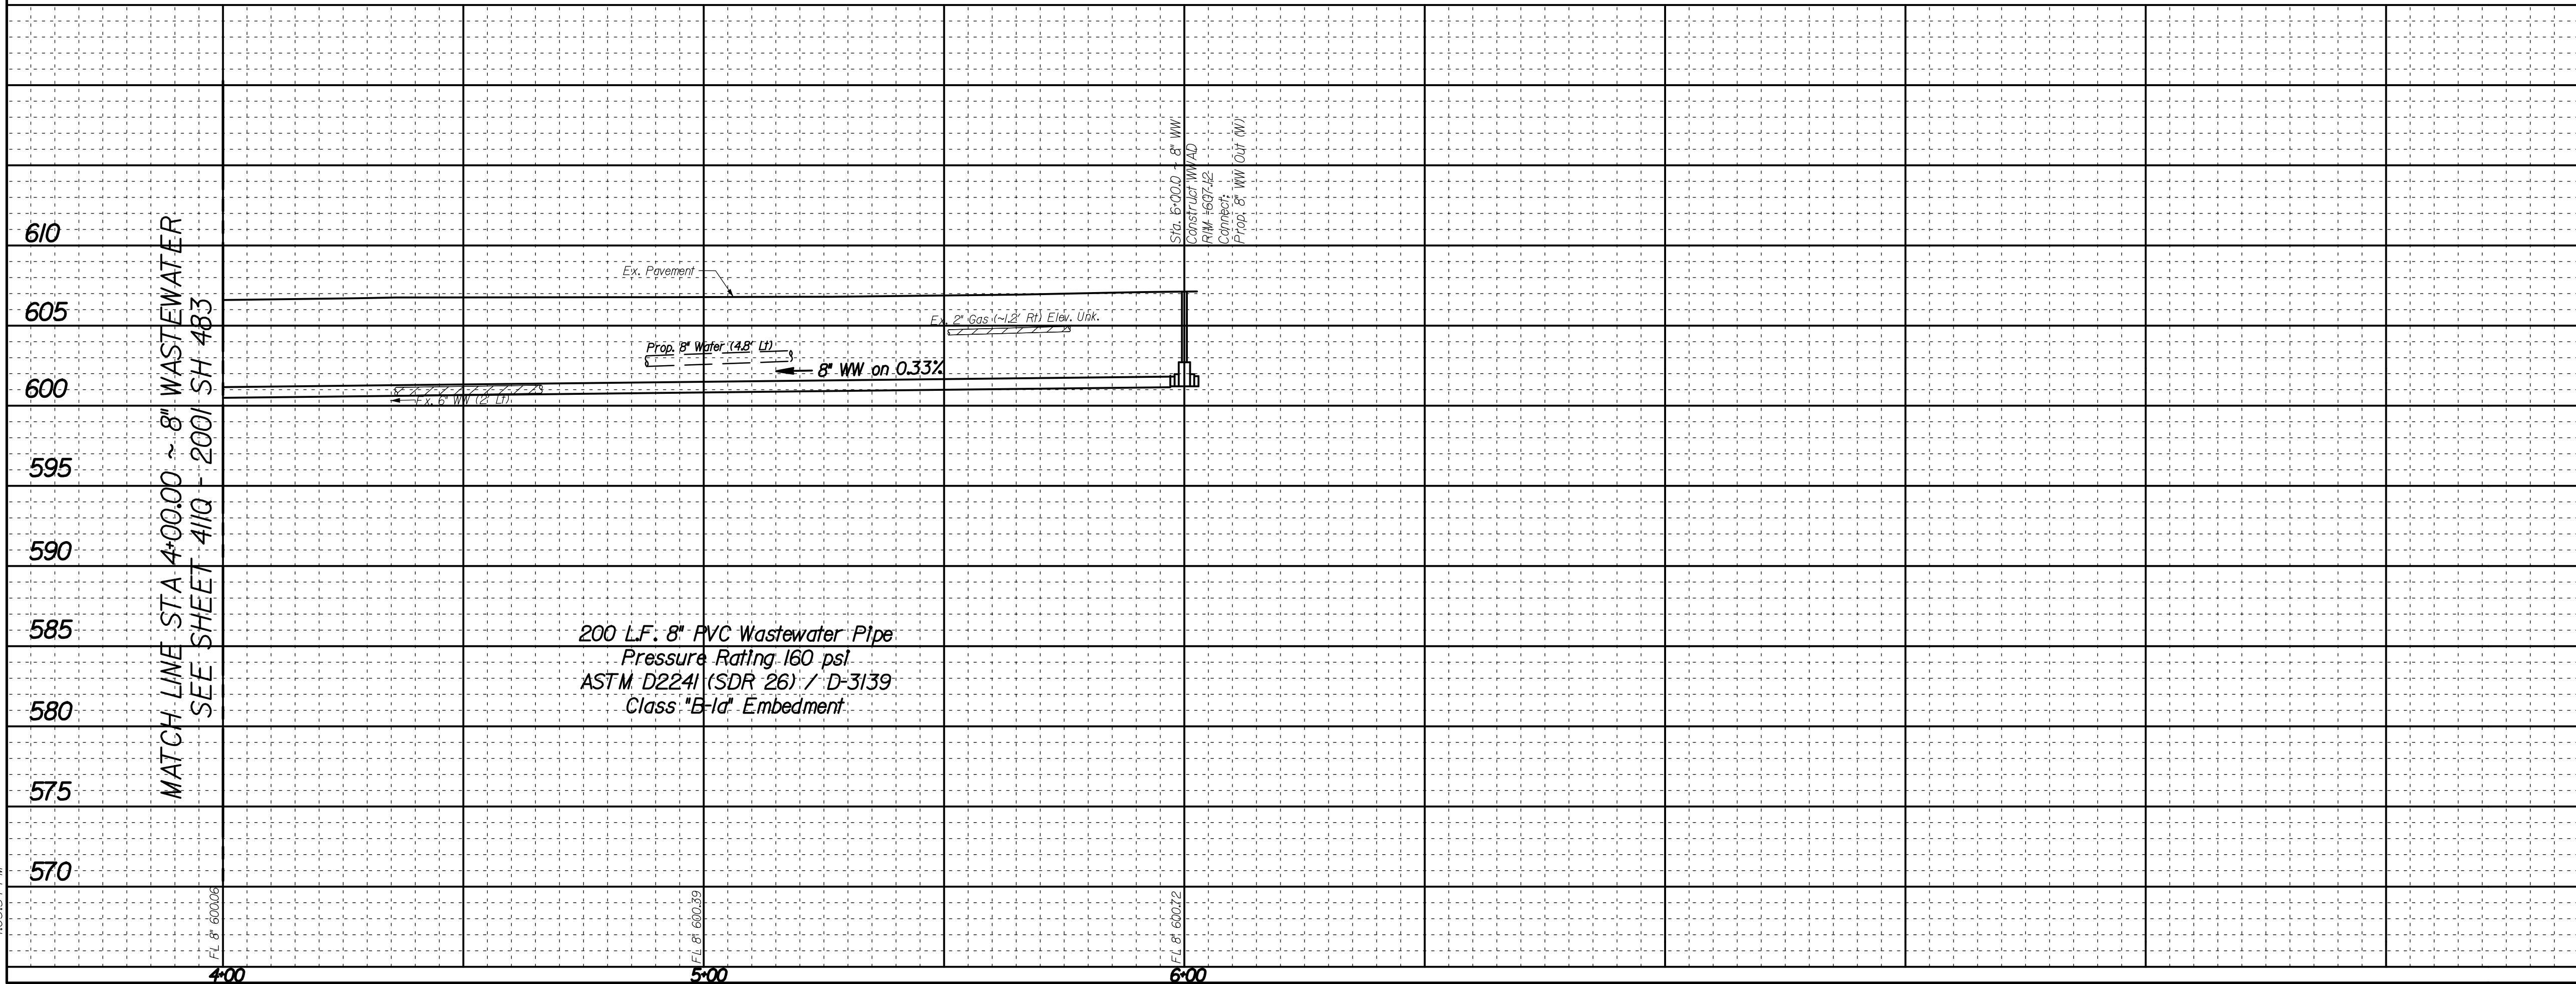

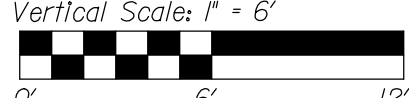REVISIONS				
REV. NO.	DATE	DESCRIPTION		BY
△				
△				
BENCHMARKS & CONTROL POINTS				
COD BENCHMARK				
A STANDARD WATER DEPARTMENT BENCHMARK SET ON STORM SEWER INLET ON NORTHEAST CORNER OF GREENVILLE AVENUE AND ANITA STREET				
ELEV - 609.21				
COD BENCHMARK				
A STANDARD WATER DEPARTMENT BENCHMARK SET ON STORM SEWER INLET ON NORTHEAST CORNER OF GREENVILLE AVENUE AND ELLSWORTH AVENUE				
ELEV -601.63				
Point	Northing	Easting	Elev.	Description
CP-1	6,990,851.29	2,500,428.32	606.954	X-CUT
CP-2	6,990,731.13	2,500,420.48	605.126	X-CUT
CP-4	6,990,844.49	2,499,820.23	604.936	X-CUT
Horizontal Scale: 1" = 20'				
				
Vertical Scale: 1" = 6'				
				
REFERENCES				
WATER 28-28W				
WASTEWATER 28-28S				
CRIADO				
CONTRACT NO. 20-473/474		PID: 2987		
8" WATER MAIN				
ALLEY BTW ANITA ST. & ELLSWORTH AVE.				
FROM GREENVILLE AVENUE TO MATILDA STREET				
DALLAS WATER UTILITIES				
CITY OF DALLAS, TEXAS				
DESIGN	DRAWN	DATE	FILE	NUMBER
CRIADO	CRIADO	JAN. 2021	411Q	2001
				SHEET
				484

1/29/2021
4:03:54 PM

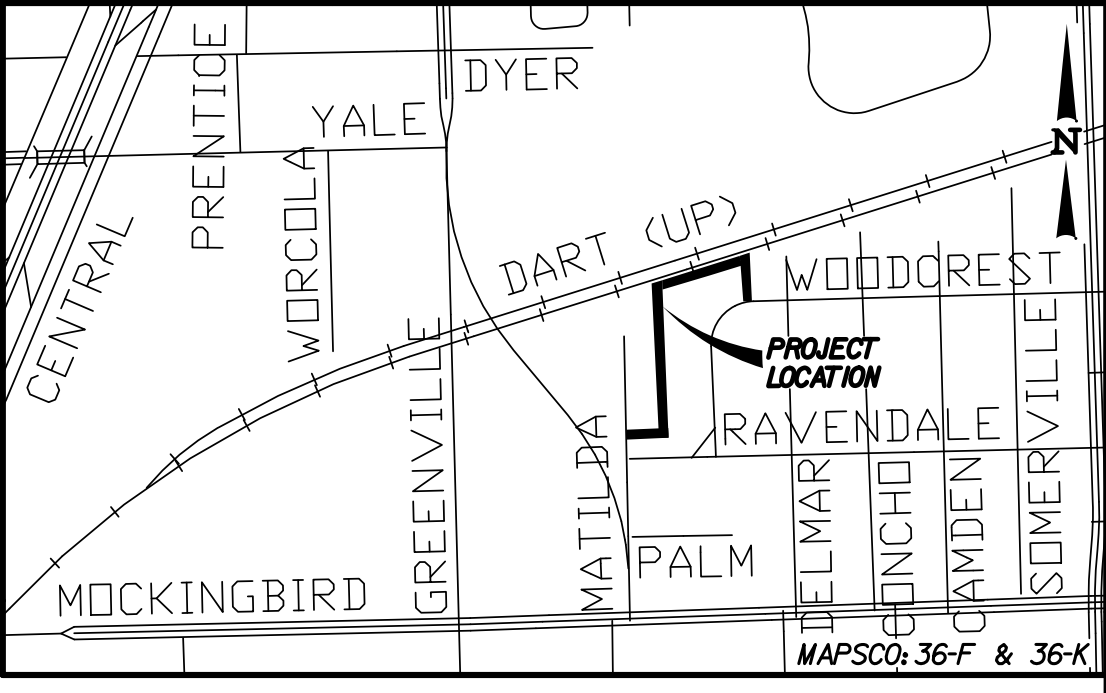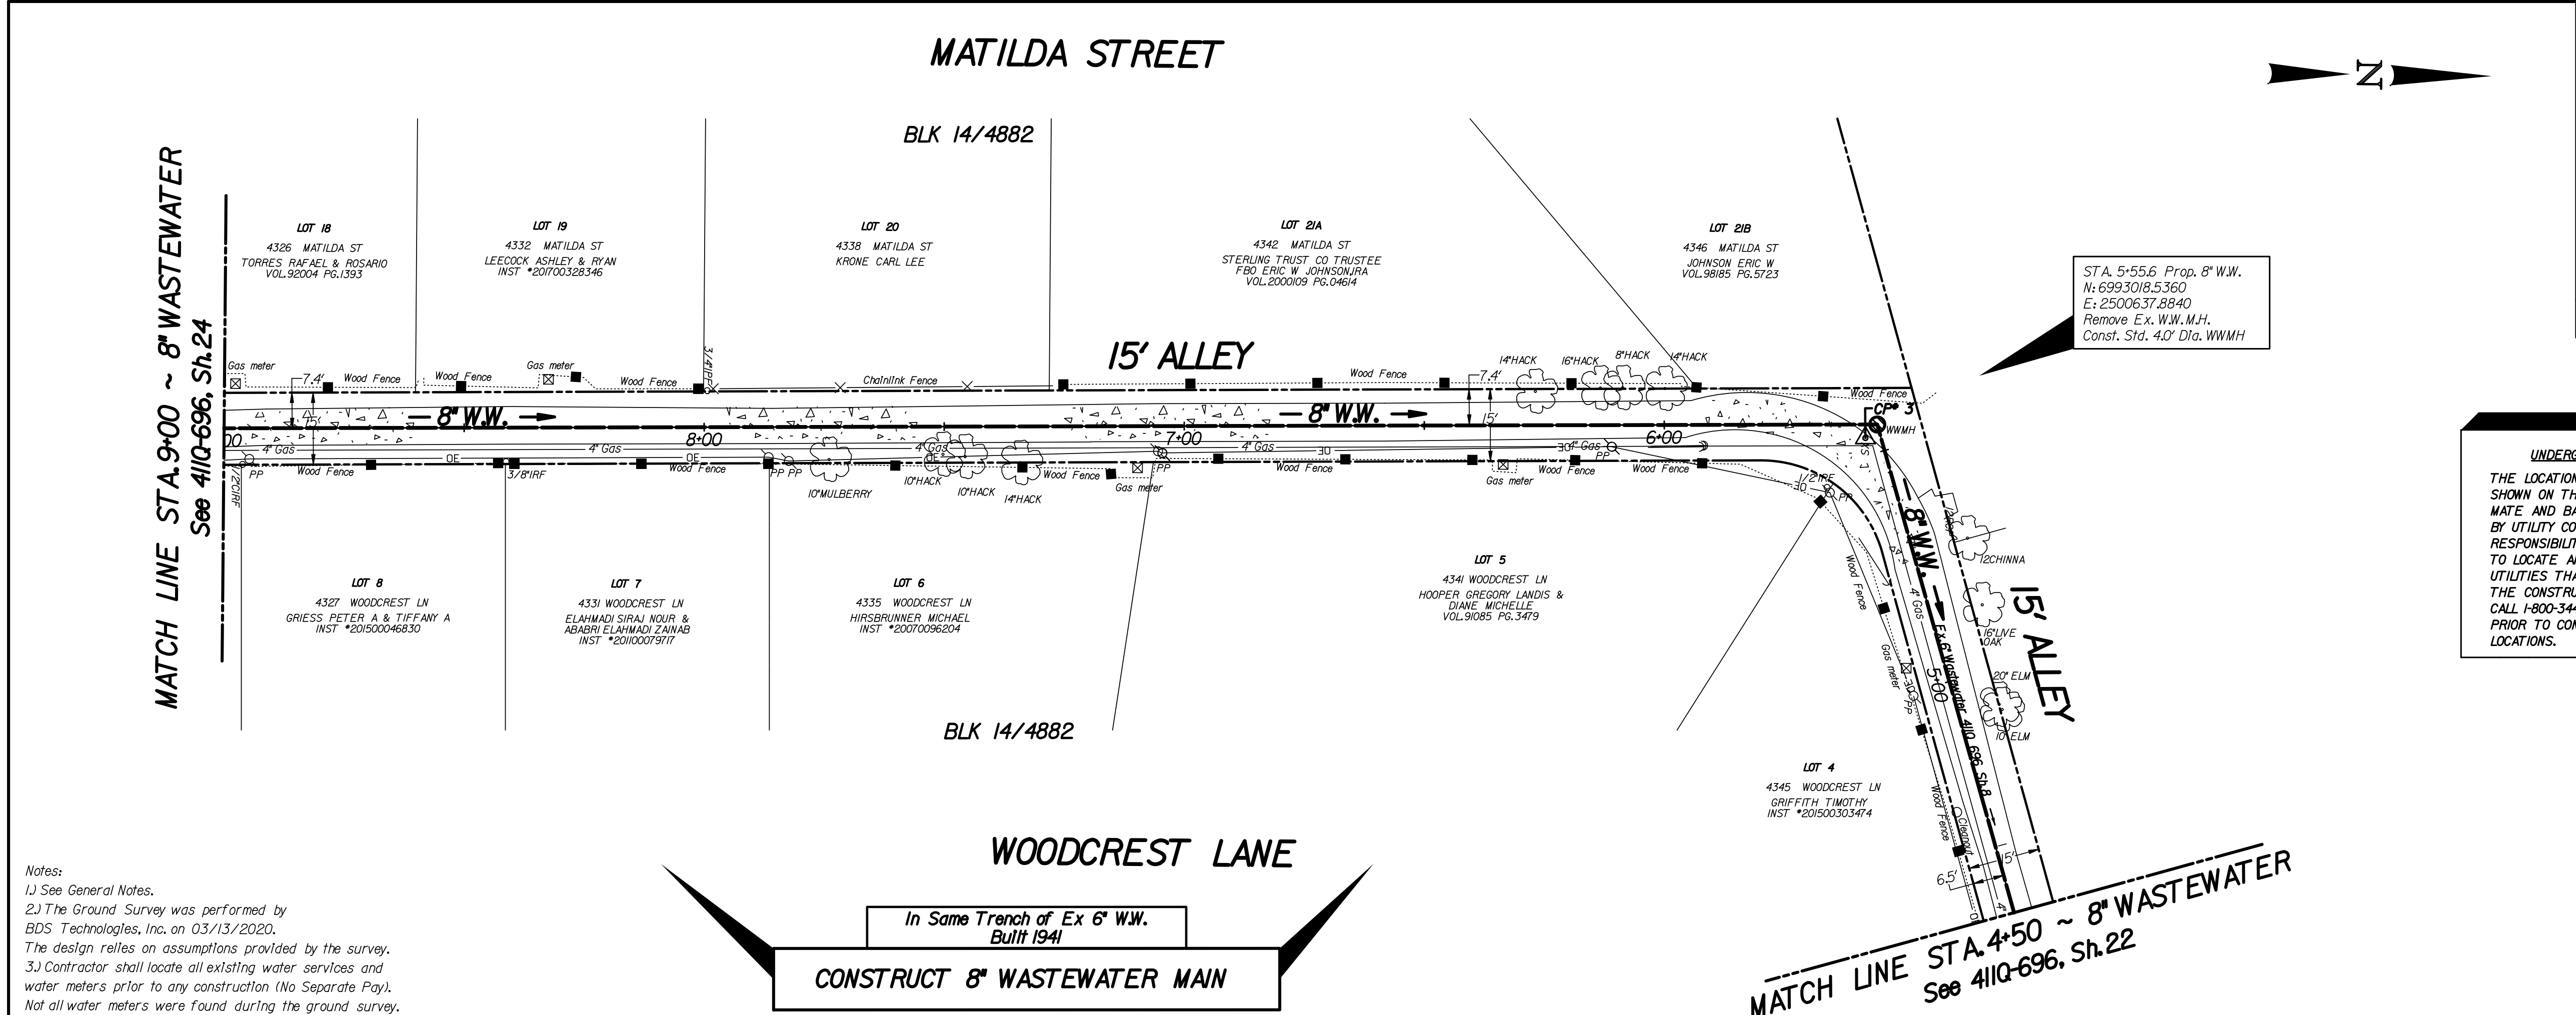

UNDERGROUND UTILITIES
THE LOCATIONS OF EXISTING UTILITIES SHOWN ON THESE PLANS ARE APPROXIMATE AND BASED ON DATA FURNISHED BY UTILITY COMPANIES. IT IS THE RESPONSIBILITY OF THE CONTRACTOR TO LOCATE AND VERIFY ON-SITE THE UTILITIES THAT MAY CONFLICT WITH THE CONSTRUCTION.
CALL 1-800-344-8377 TWO WORKING DAYS PRIOR TO CONSTRUCTION FOR ONSITE LOCATIONS.

CAUTION ~ GAS !
Underground Gas Main In Area
Tele: 1-800-344-8377/1-800-545-6005


CAUTION ~ TELEPHONE !
Underground Telephone Cables In Area
Contact S.B.C. Two Working Days Prior To Construction.
Tele: 1-800-344-8377

CAUTION ~ POWER !
Underground Electrical Cables In Area
Contact ONCOR Two Working Days Prior To Construction.
Tele: 1-800-344-8377



Notes:
1.) See General Notes.
2.) The Ground Survey was performed by BDS Technologies, Inc. on 03/13/2020.
The design relies on assumptions provided by the survey.
3.) Contractor shall locate all existing water services and water meters prior to any construction (No Separate Pay).
Not all water meters were found during the ground survey.
All water services shall be connected to the proposed water main.

In Same Trench of Ex 6" W.W.
Built 1941
CONSTRUCT 8" WASTEWATER MAIN

MATCH LINE STA. 4+50 ~ 8" WASTEWATER
See 41IQ-696, Sh. 22

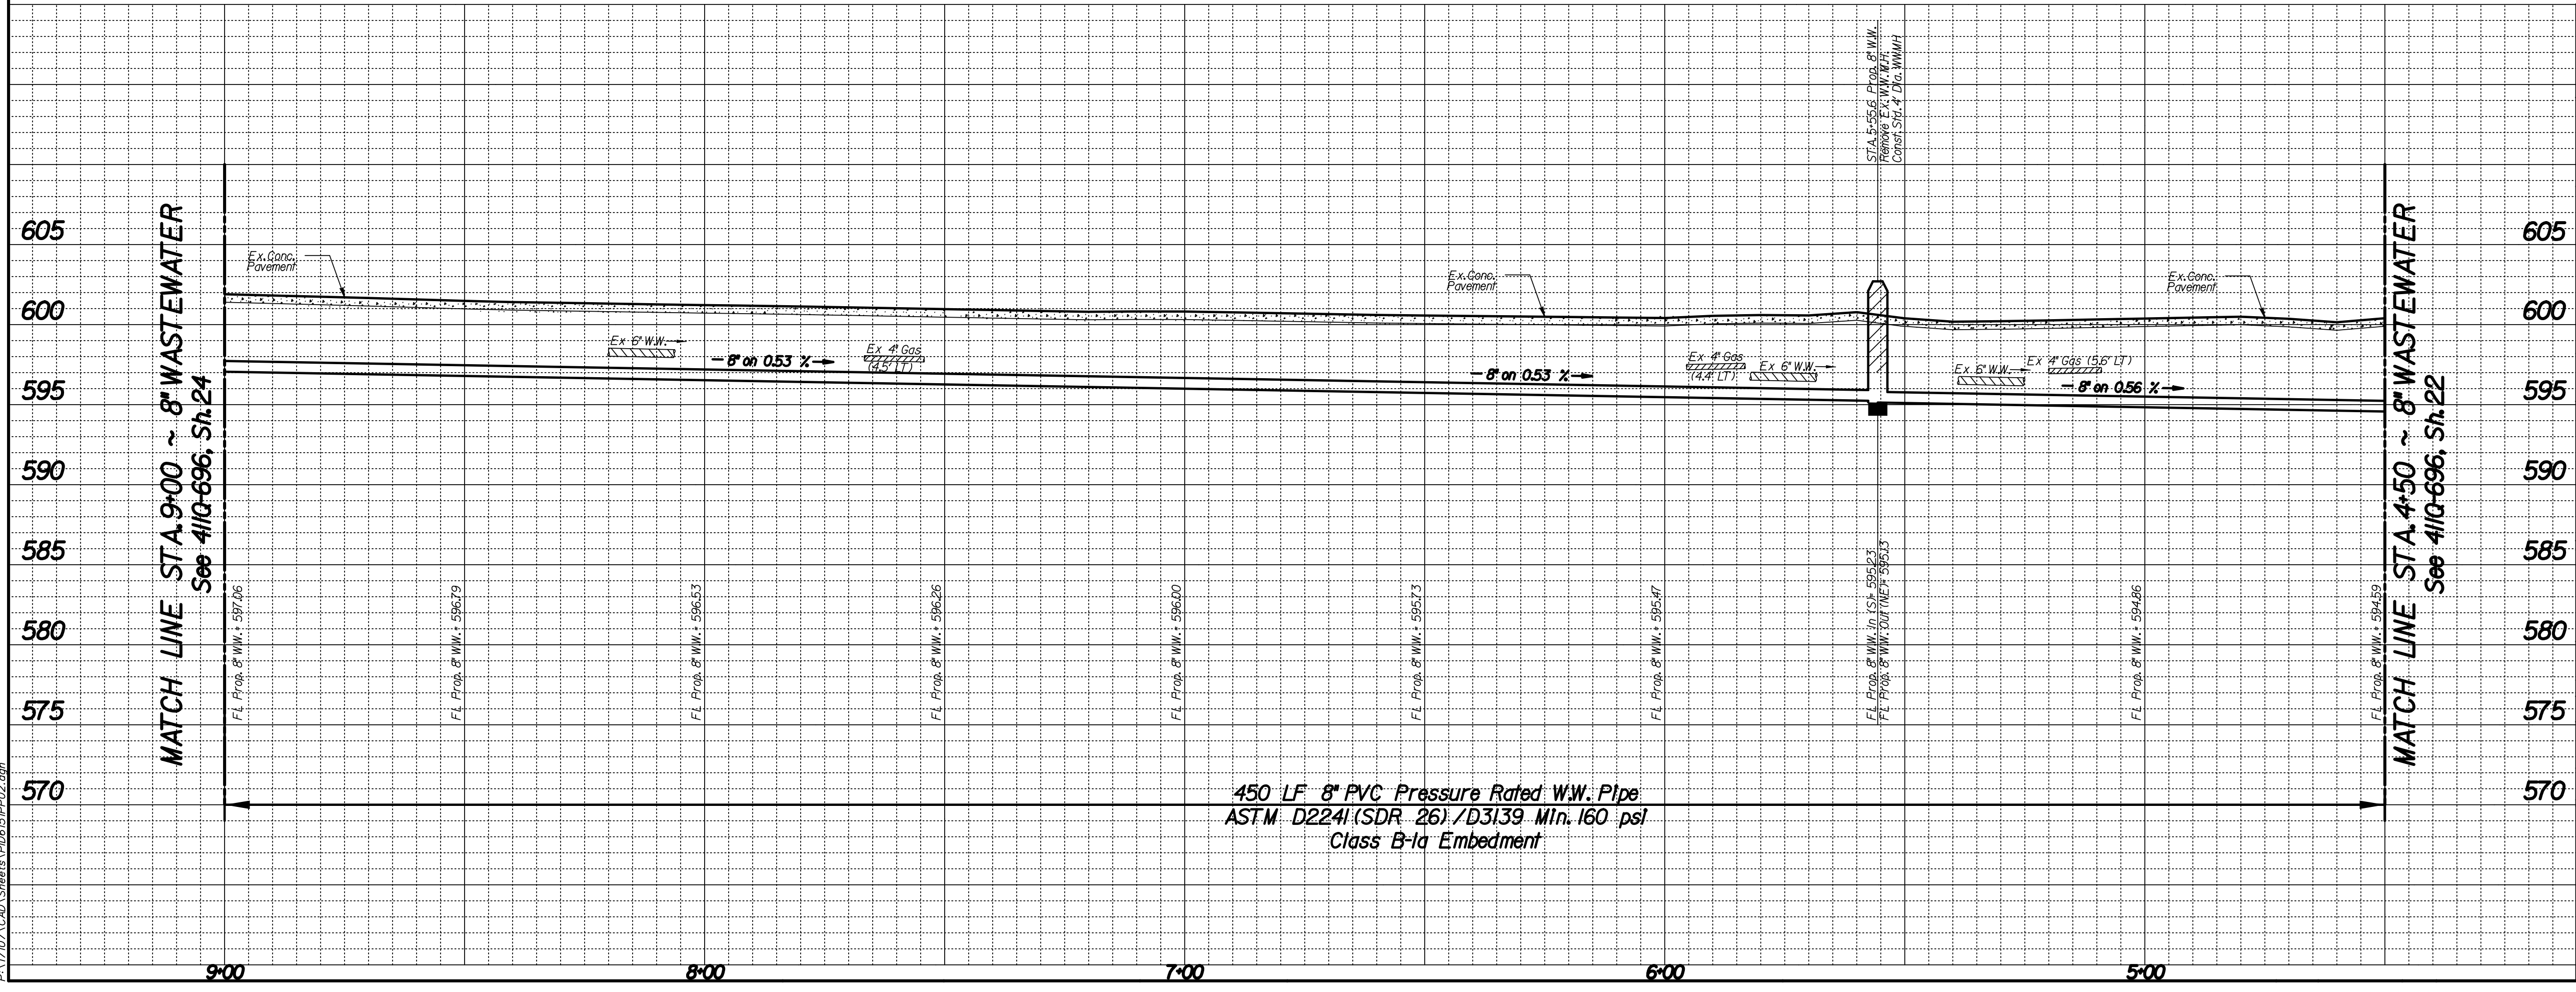

REVISIONS			
REV. NO.	DATE	DESCRIPTION	BY
△			
△			
BENCHMARKS & CONTROL POINTS			
CONTROL POINT 3 *1/4" CUT SET IN CONCRETE ALLEY BEHIND ADDRESS * 4346 MATILDA ST. AND +/- 4 FEET SOUTHEAST OF AN ELEVATED WASTEWATER MANHOLE N: 6993016.088, E: 2500640.72, ELEV = 600.449			
CONTROL POINT 4 *1/4" CUT SET IN CONCRETE +/- 160 FEET NORTH OF THE CENTERLINE OF WOODCREST LN AND +/- 10 FEET NORTH OF A WASTEWATER MANHOLE. N: 6993139.711, E: 2501022.745, ELEV = 600.122			
BENCHMARK 36-K-55 BM CO. ST. D. WDM ON STORM SEWER INLET ON NORTHEAST CORNER OF GREENVILLE AVE AND ANITA ST. ELEV = 609.2093			
BENCHMARK 36-K-85 BM CO. ST. D. WDM ON STORM SEWER INLET ON NORTHEAST CORNER OF GREENVILLE AVE AND ELLSWORTH AVE. ELEV = 601.6317			
Horizontal Scale: 1" = 20' 0' 20' 40' Vertical Scale: 1" = 6' 0' 6' 12'		STATE OF TEXAS MD SHAMSUL AREFIN 83867 LICENSED PROFESSIONAL ENGINEER 2/2/2021	
REFERENCES		CRIADO 4300 SPRINGS VALLEY RD. SUITE 1001 DALLAS, TX 75244 747.072.0002 Firm No. F-4373 CSW Group STREAM WATER GROUP, INC. ENGINEERS & PLANNERS 9401 LBJ Fwy, Suite 104 Dallas, TX 75243 Phone: 800-446-8076, TX Registration No. F-005488	
WATER 21 - 28 W			
WASTEWATER 21 - 28 S			
CONTRACT NO. 20-473/474		PID: 6151	
8" WASTEWATER MAIN			
ALLEY BETWEEN DELMAR AVENUE & MATILDA ST.			
FROM RAVENDALE LANE NORTHEAST			
DALLAS WATER UTILITIES			
CITY OF DALLAS, TEXAS			
DESIGN	DRAWN	DATE	FILE
SWG	SWG	FEB. 2021	41IQ
NUMBER		SHEET	
696		23	

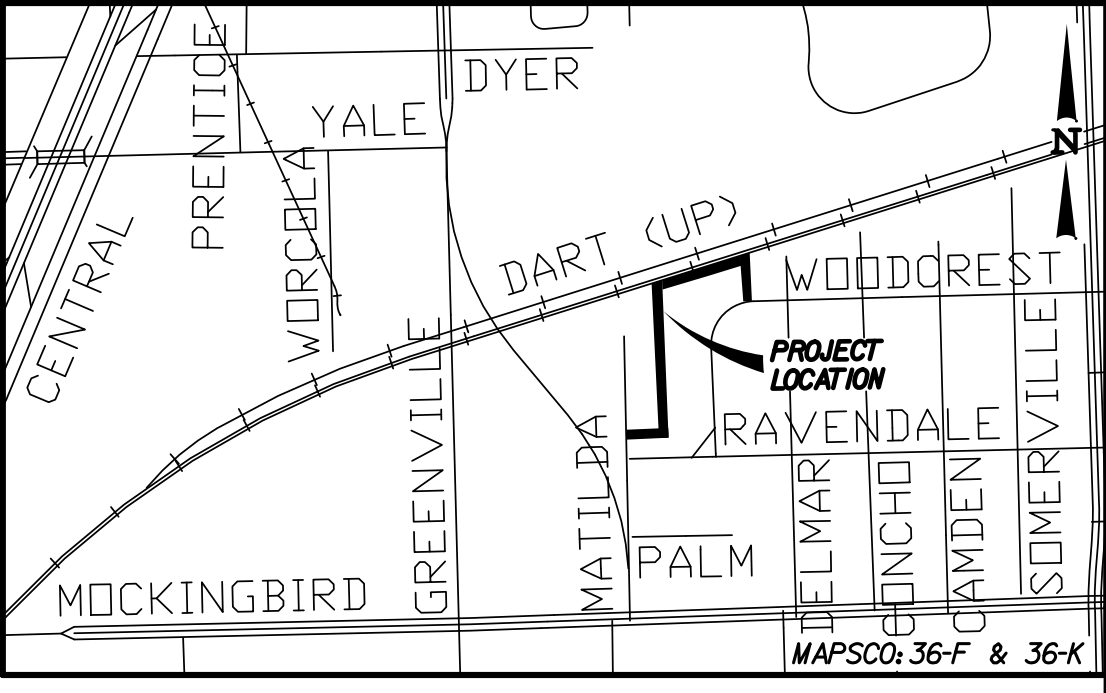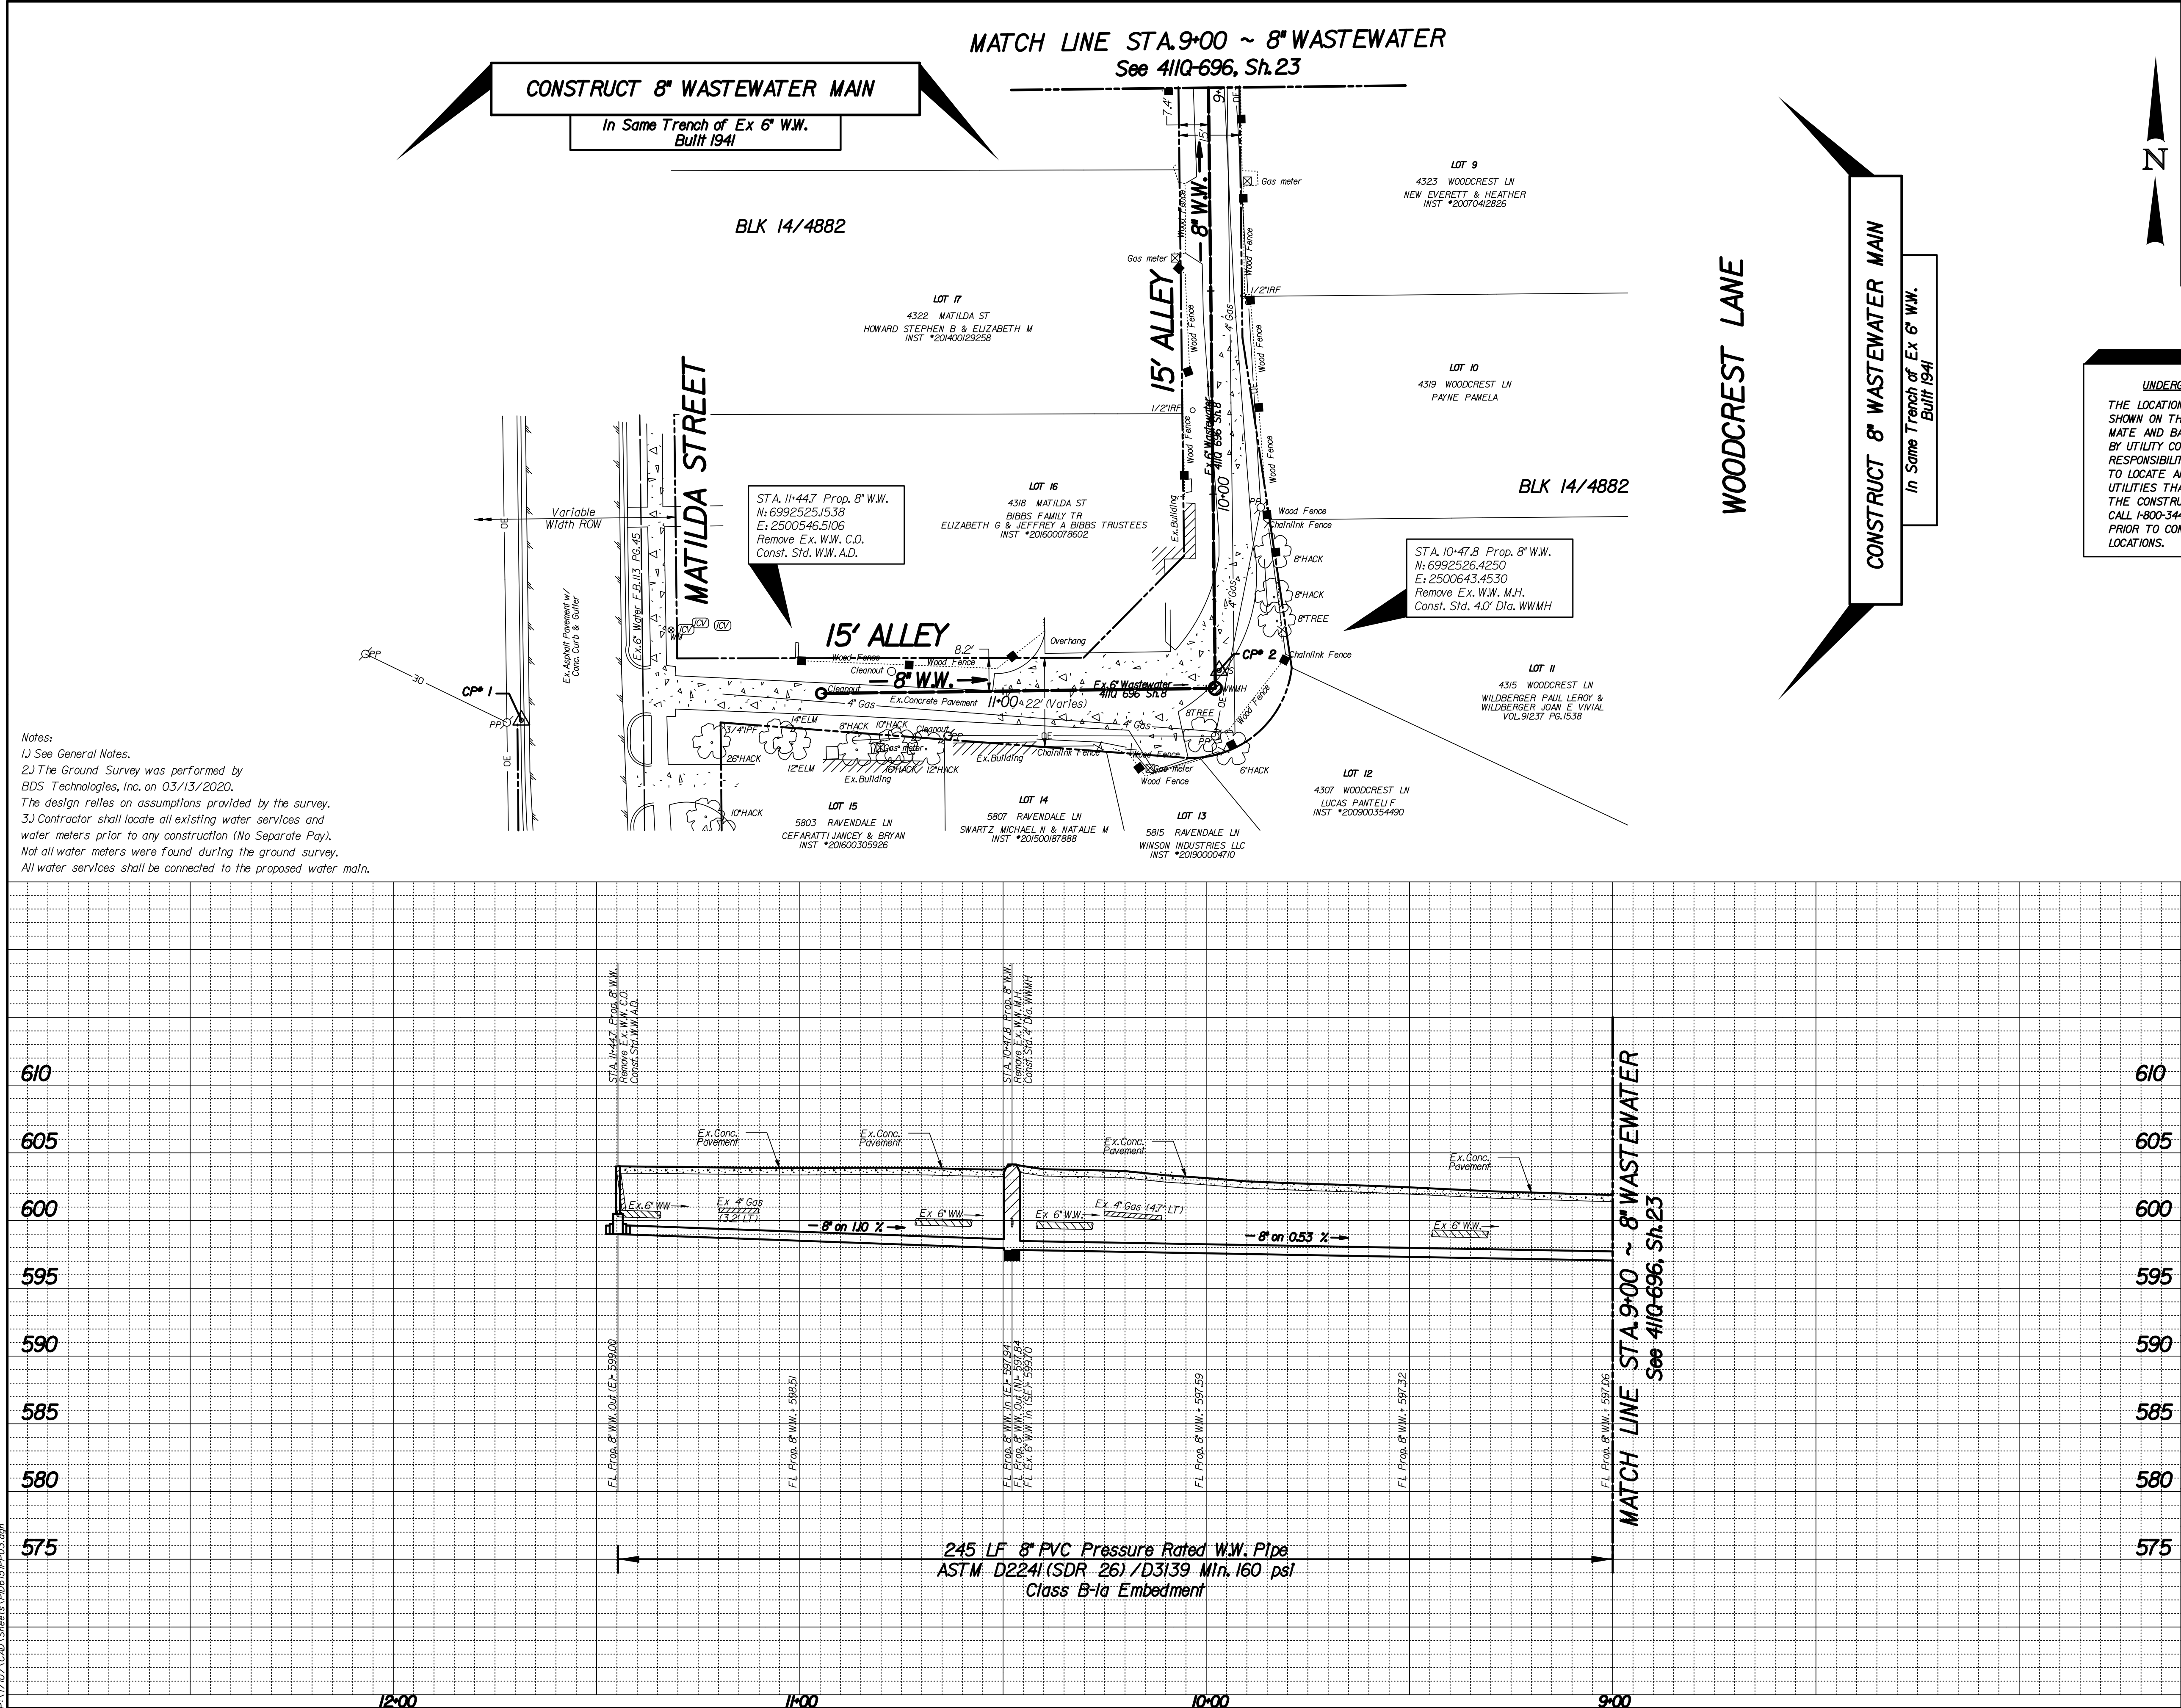

UNDERGROUND UTILITIES

THE LOCATIONS OF EXISTING UTILITIES SHOWN ON THESE PLANS ARE APPROXIMATE AND BASED ON DATA FURNISHED BY UTILITY COMPANIES. IT IS THE RESPONSIBILITY OF THE CONTRACTOR TO LOCATE AND VERIFY ON-SITE THE UTILITIES THAT MAY CONFLICT WITH THE CONSTRUCTION. CALL 1-800-344-8377 TWO WORKING DAYS PRIOR TO CONSTRUCTION FOR ON-SITE LOCATIONS.

CAUTION ~ GAS !

Underground Gas Main In Area
Contact AT&M Energy Corp. Two Working Days Prior To Construction.
Tele: 1-800-344-8377 / 1-800-545-6005

CAUTION ~ TELEPHONE !


Underground Telephone Cables In Area
Contact S.B.C. Two Working Days Prior To Construction.
Tele: 1-800-344-8377

CAUTION ~ POWER !

Underground Electrical Cables In Area
Contact ONCOR Two Working Days Prior To Construction.
Tele: 1-800-344-8377

CAUTION
Advanced Metering Infrastructure (AMI) Meters In Area

AMI Components Shall be Disconnected, Reconnected, Removed, or Installed by DWU Personnel ONLY.
Contact DWU Meter Reading Operations (MRO) 5 working days in advance.
Tel: 214-670-5537
Email: DWUMRO@cityofdallas.com

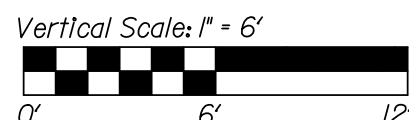REVISIONS					
REV. NO.	DATE	DESCRIPTION	BY		
△					
△					
BENCHMARKS & CONTROL POINTS					
CONTROL POINT 1 "X" CUT SET ON TOP OF CURB AT THE WEST SIDE OF MATILDA LN, +/- 200 FEET NORTH OF THE CENTERLINE OF RAVENDALE LN. N: 6992516.593, E: 2500472.725, ELEV = 605.028					
CONTROL POINT 2 "X" CUT SET IN CONCRETE ALLEY BEHIND ADDRESS * 4307 WOODCREST LN AND +/- 5 FEET NORTH OF A WASTEWATER MANHOLE. N: 6992530.828, E: 2500644.399, ELEV = 603.724					
BENCHMARK 36-K-55 BM C&G ST.D. WDSM ON STORM SEWER INLET ON NORTHEAST CORNER OF GREENVILLE AVE AND ANITA ST. ELEV = 609.2093					
BENCHMARK 36-K-85 BM C&G ST.D. WDSM ON STORM SEWER INLET ON NORTHEAST CORNER OF GREENVILLE AVE AND ELLSWORTH AVE. ELEV = 601.6317					
Horizontal Scale: 1" = 20'					
					
Vertical Scale: 1" = 6'					
					
REFERENCES					
WATER 27' - 28' W					
WASTEWATER 27' - 28' S					
4100 SPRING VALLEY RD. SUITE 100 DALLAS, TX 75244 Tel: 972.392.8002 Fax: 972.392.8002 P.O. Box 7-4075		 STREAM WATER GROUP, INC. ENGINEERS & PLANNERS 5601 Lee Ferry, Suite 104 Dallas, TX 75248 Phone: 800-448-9076, TX Registration No. F-005488			
CRIADO					
CONTRACT NO. 20-473/474		PID: 6151			
8" WASTEWATER MAIN					
ALLEY BETWEEN DELMAR AVENUE & MATILDA ST.					
FROM RAVENDALE LANE NORTHEAST					
DALLAS WATER UTILITIES					
CITY OF DALLAS, TEXAS					
DESIGN	DRAWN	DATE	FILE	NUMBER	SHEET
SWG	SWG	FEB. 2021	411Q	696	24

2/2/2021
2417607 CAD Streets 00615 PPD03.dgn



Kill Ex. 6* E.C.J. Water
Built Prior to 1955

UNDERGROUND UTILITIES
LOCATIONS OF EXISTING UTILITIES
KNOWN ON THESE PLANS ARE APPROXIMATE
AND BASED ON DATA FURNISHED BY
UTILITY COMPANIES. IT IS THE
RESPONSIBILITY OF THE CONTRACTOR
TO LOCATE AND VERIFY ON-SITE THE
UTILITIES THAT MAY CONFLICT WITH
CONSTRUCTION.
1-800-344-8377 TWO WORKING DAYS
PRIOR TO CONSTRUCTION FOR ONSITE
UTILITIES.

CAUTION ~ GAS !
Underground Gas Main In Area
Contact ATMOS Energy Corp. Two Work
Days Prior To Construction.
Tele: 1-800-344-8377/1-800-545-6005

CAUTION ~ TELEPHONE !
Underground Telephone Cables In Area
Contact S.B.C. Two Working
Days Prior To Construction.
Tele: 1-800-344-8377

CAUTION ~ POWER !
Underground Electrical Cables In Area
Contact ONCOR Two Working
Days Prior To Construction.
Tel: 1-800-344-8377

STA. 0+03.0, 40' LT Prop. 8" Water.
 Δ H=45' 00" 00' RT
 N: 69923517512
 E: 25005047532
 Install:
 1 ~ 8" 45' Bend
 1 ~ 8" x 6' Reducer
 Connect to Ex. 6" Water

STA. 0+00.0, 37' LT Prop. 8" Water
 Δ H=45' 00" 00' LT
 N: 69923487797
 E: 25005077814
 Install:
 1 ~ 8" Gate Valve
 1 ~ 8" 45° Bend

STA. 0+00.0 Prop. 8" Water
N: 6992311.7813
E: 2500508.1307
Install:
1 ~ 8" x 8" Tee
64 LF 8" PVC (DR-14)
C900 Water Pipe

STA. 0+15.6 Prop. 8" Water
N: 6992311.9283
E: 2500523.6995
Install:
1 ~ 8" Gate Valve

STA. 0+18.7, 25.6' LT Prop. 8" Water
N: 6992337.6220
E: 2500527.0010
Remove, Salvage &
Deliver Ex. Fire Hydrant

STA. 0+21.7 Prop. 8" Water
N: 6992311.9863
E: 2500529.8354
Install:
1 ~ 8" X 6" Tee
1 ~ 6" Valve
1 ~ Fire Hydrant As Per DWU
Std. Dwg. *224
26 LF 6" PVC (DR-14)
C900 Water Pipe

STA. 0+00.0, 18' RT Prop. 8" Water
 Δ H=45' 00" 00' RT
 N: 6992293.7821
 E: 2500508.3007
 Install:
 1 ~ 8" Gate Valve
 1 ~ 8" 45' Bend

STA.-0+03.0, 21' RT Prop. 8" Water.
 Δ H-45° 00' 00" LT
 N: 6992290.7539
 E: 2500505.3291
 Install:
 1 ~ 8" 45° Bend
 1 ~ 8" x 6" Reducer
 Connect to Ex. 6" Water

MATCH LINE STA. 3+00 ~ 8" WATER
See 411Q-696, Sh. 26

BENCHMARKS & CONTROL POINTS

CONTROL POINT 1
*YCUT SET IN CONCRETE AT THE NORTHWEST CORNER OF MATILDA LN AND RAVENDALE LN +/- 4 FEET EAST OF A POWERPOLE.
N: 6992342.837, E: 2500475.937, ELEV = 608.345

CONTROL POINT 778
*YCUT SET IN CONCRETE S/WALK AT THE NORTHEAST CORNER OF WOODCREST LN AND RAVENDALE LN +/- 524 FEET EAST OF THE CENTERLINE OF MATILDA LN.
N: 6992343.812, E: 2500860.381, ELEV = 605.2908

BENCHMARK 36-K-5S
BM COD: STD.WDBM ON STORM SEWER INLET ON NORTHEAST CORNER OF GREENVILLE AVE AND ANITA ST.
ELEV = 609.2093

BENCHMARK 36-K-8S
BM COD: STD.WDBM ON STORM SEWER INLET ON NORTHEAST CORNER OF GREENVILLE AVE AND ELLSWORTH AVE.
ELEV = 601.6317




SW
Group

STREAM WATER GROUP, INC.
ENGINEERS & PLANNERS
9401 LBJ Fwy, Suite 104
Dallas, TX 75243
Phone: 972.446.8076, TX Registration No. 5-005

CONTRACT NO. 20-473/474		PID: 2983	
-------------------------	--	-----------	--


DESIGN	DRAWN	DATE	FILE	NUMBER	SHEET
SWG	SWG	FEB. 2021	411Q	696	25

Notes:
1.) See General Notes.
2.) The Ground Survey was performed by
BDS Technologies, Inc. on 03/13/2020.
The design relies on assumptions provided by the survey.
3.) Contractor shall locate all existing water services and
water meters prior to any construction (No Separate Pay).
Not all water meters were found during the ground survey.
All water services shall be connected to the proposed water main.

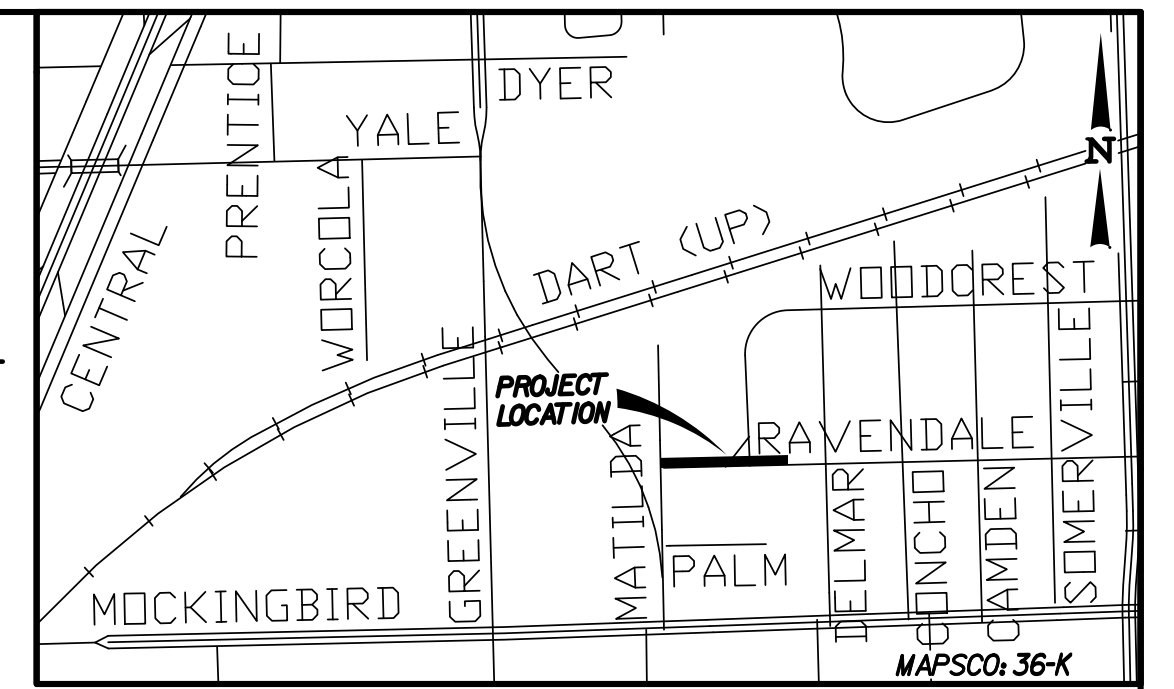


CAUTION ~ POWER !
Underground Electrical Cables In Area
Contact ONCOR Two Working
Days Prior To Construction.
Tele: 1-800-344-8377

Horizontal Scale: 1" = 20'				
Vertical Scale: 1" = 6'				
<table> <tr> <td>REFERENCES</td> </tr> <tr> <td>WATER 28 - 28 W</td> </tr> <tr> <td>WASTEWATER 28 - 28 S</td> </tr> </table>		REFERENCES	WATER 28 - 28 W	WASTEWATER 28 - 28 S
REFERENCES				
WATER 28 - 28 W				
WASTEWATER 28 - 28 S				
				

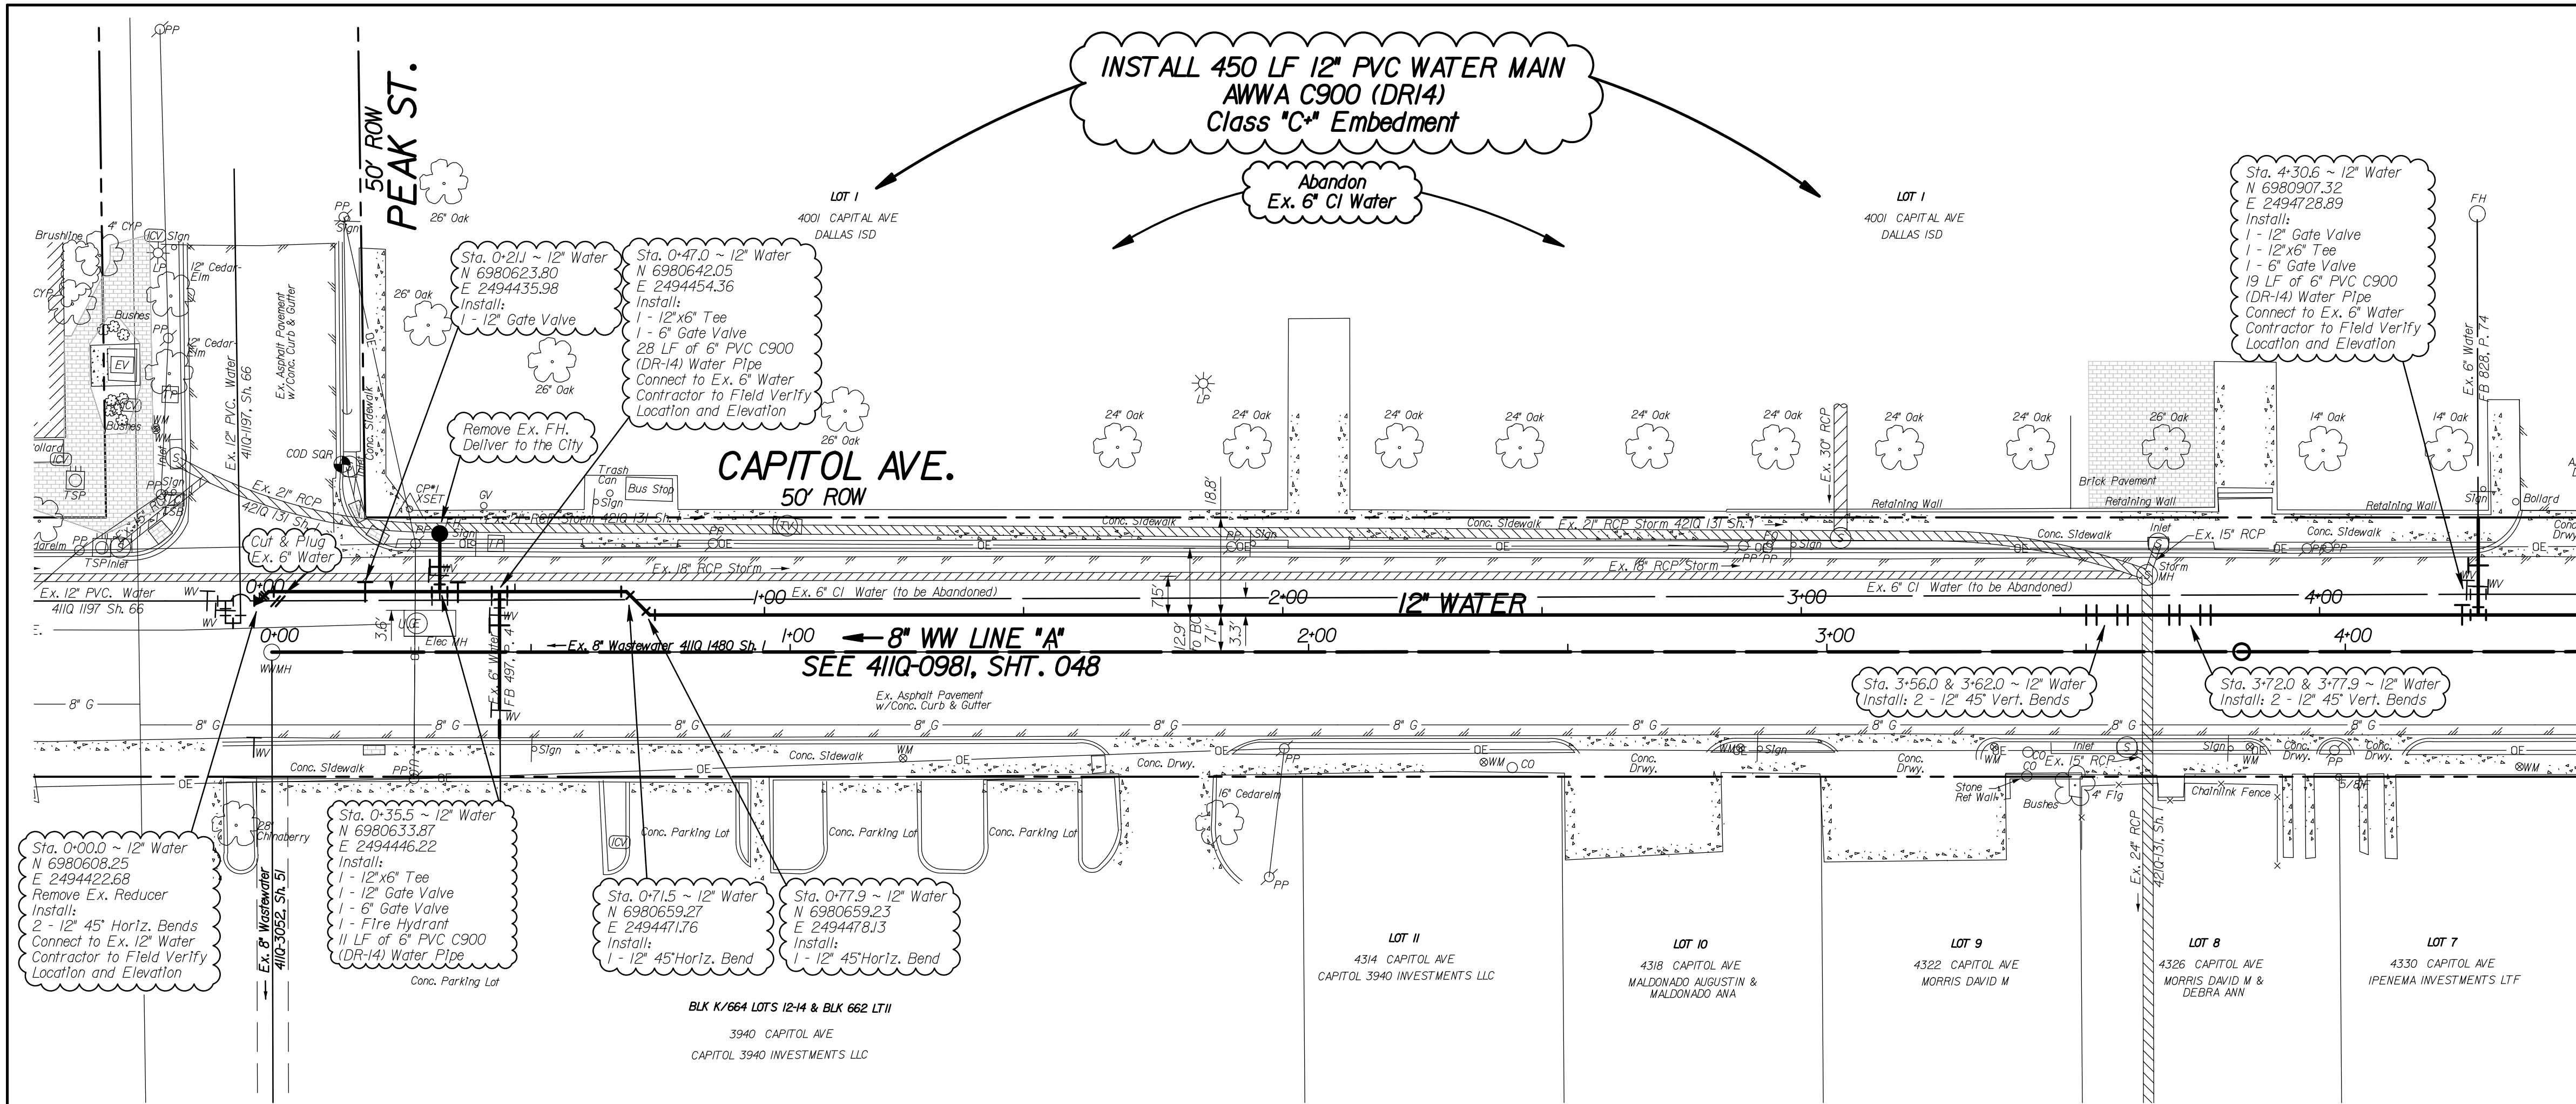


MATCH LINE STA 4+50.00 ~ 12" WATER
SEE SHEET 411Q - 0981 SH 045

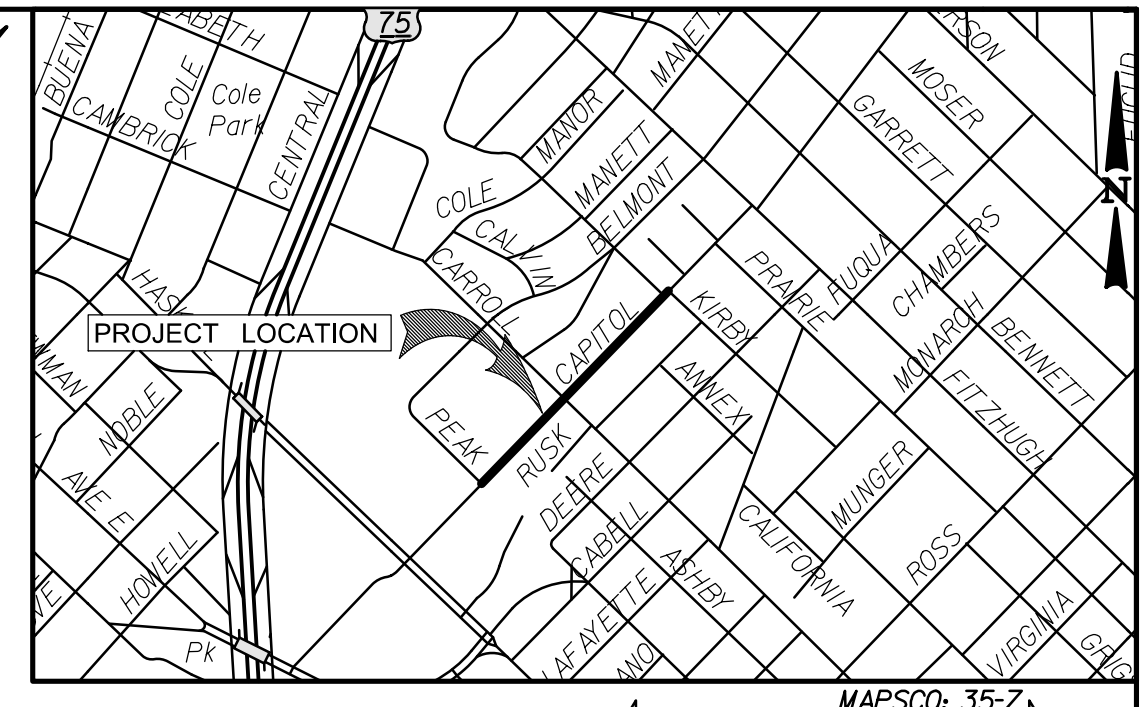



CAUTION ~ POWER !
Overhead Electrical Cables In Area
Contact Onor Two Working
Days Prior To Construction.
Tele: 1-800-344-8377

CAUTION ~ GAS !
Underground Gas Main In Area
Contact AT&MOS Energy Corp. Two Working
Days Prior To Construction.
Tele: 1-800-344-8377 / 1-800-545-6005

- NOTES:
- THE GROUND SURVEY WAS PERFORMED BY BDS TECHNOLOGIES, INC. ON 02/24/20. THE DESIGN RELIES ON THE ASSUMPTIONS PROVIDED BY THE SURVEY. DESIGNED ON GRID COORDINATES.
 - CONTRACTOR TO COORDINATE ACTUAL LOCATION OF FIRE HYDRANTS WITH DIRECTLY AFFECTED CITIZEN(S) AND WITH DMU INSPECTOR AT LEAST 48 HOURS PRIOR TO PLACEMENT OF HYDRANT. NO SEPARATE PAY ITEM.
 - ALL EXISTING UTILITY INFORMATION SHOWN IS APPROXIMATE. THE CONTRACTOR SHALL FIELD VERIFY THE LOCATIONS OF ALL EXISTING UTILITIES PRIOR TO ANY WORK BEGINNING AND CONTACT THE ENGINEER IF ANY UTILITY CONFLICTS ARISE.

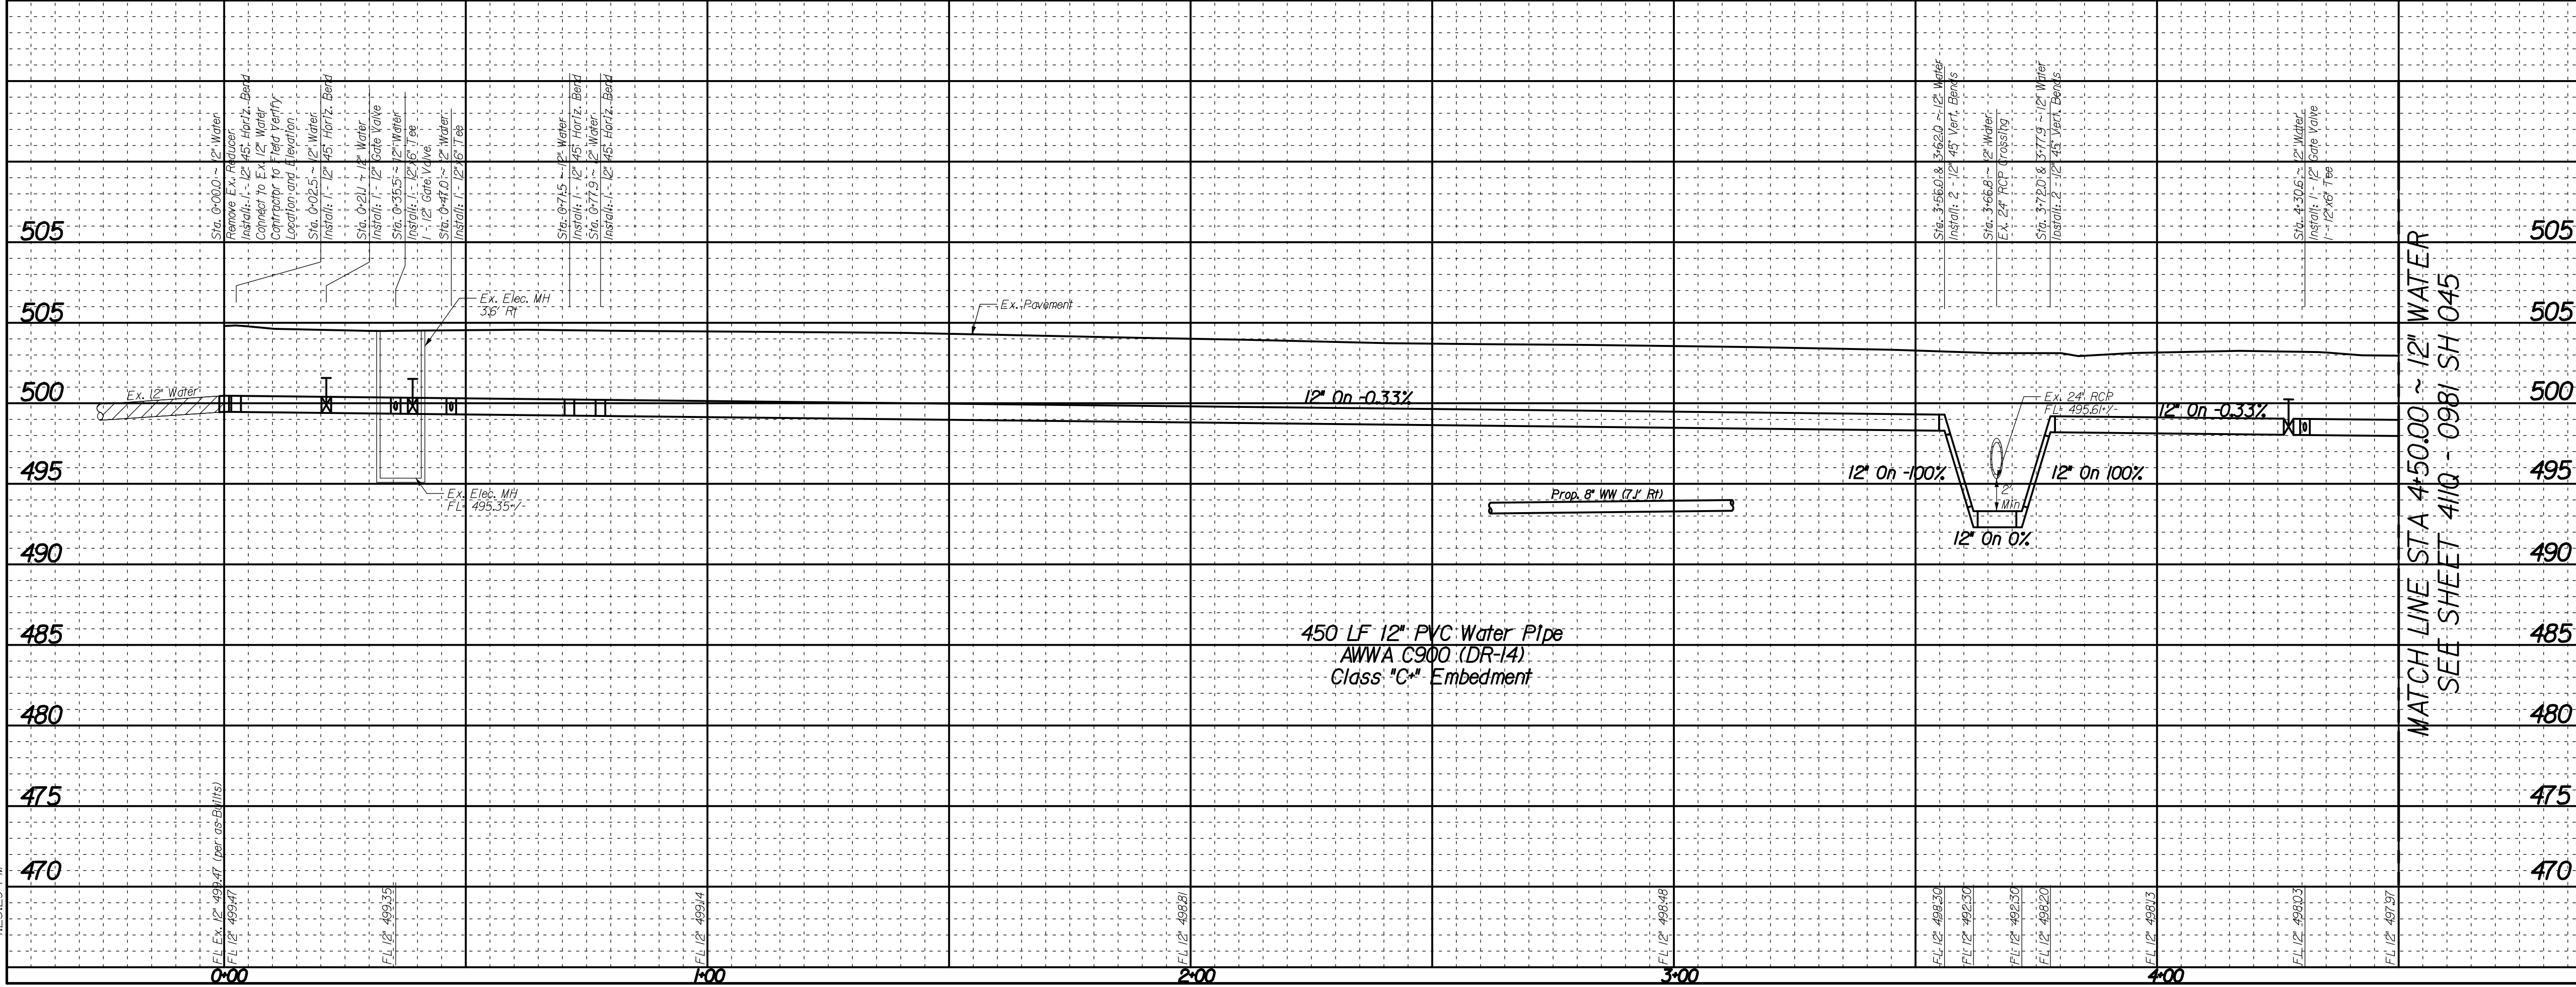


REVISIONS				
REV. NO.	DATE	DESCRIPTION	BY	
△				
△				
BENCHMARKS & CONTROL POINTS				
BENCHMARK COD				
SQUARE CUT ON TOP OF CONCRETE CURB CENTER OF RADIUS NORTHEAST CORNER OF DEERE ST. AND KIRBY ST. IN FRONT OF POWER POLE.				
ELEV = 508.71				
BENCHMARK COD				
SQUARE CUT ON CONCRETE CURB CENTER OF STORM SEWER INLET AT NORTHWEST CORNER OF KIRBY ST. AND CAPITOL AVE.				
ELEV = 509.78				
Point	Northling	Eastling	Elev.	Description
CP-1	6,980,641.7	2,494,430.83	504.374	X-CUT
CP-2	6,980,946.66	2,494,748.00	503.135	X-CUT
CP-3	6,981,154.25	2,494,948.00	501.711	X-CUT
Horizontal Scale: 1" = 20' 0' 20' 40' Vertical Scale: 1" = 6' 0' 6' 12'				
SEAL OF THE STATE OF TEXAS DAVID B. HAWKINS REGISTERED PROFESSIONAL ENGINEER NO. 55371 01.29.2021				
REFERENCES WATER 33-26W, 33-27W WASTEWATER 33-26S (B), 33-26S (D), 33-27S (A)				
CRIAIDO 4102 SPRING VALLEY RD, SUITE 1801 DALLAS, TX 75244 747.672.8320 Firm No. 44372				
BDS Technologies, Inc. Engineering • Surveying • Construction 4102 Spring Valley Rd., Suite 1801 Dallas, Texas 75244 747.672.8320 State of Professional Engineer Registration No. 55371				
CONTRACT NO. 20-473/474 PID: 3409				
12" WATER MAIN				
CAPITOL AVENUE				
FROM PEAK STREET TO KIRBY STREET				
DALLAS WATER UTILITIES				
CITY OF DALLAS, TEXAS				
DESIGN	DRAWN	DATE	FILE	SHEET
CRIAIDO	CRIAIDO	JAN. 2021	411Q	0981

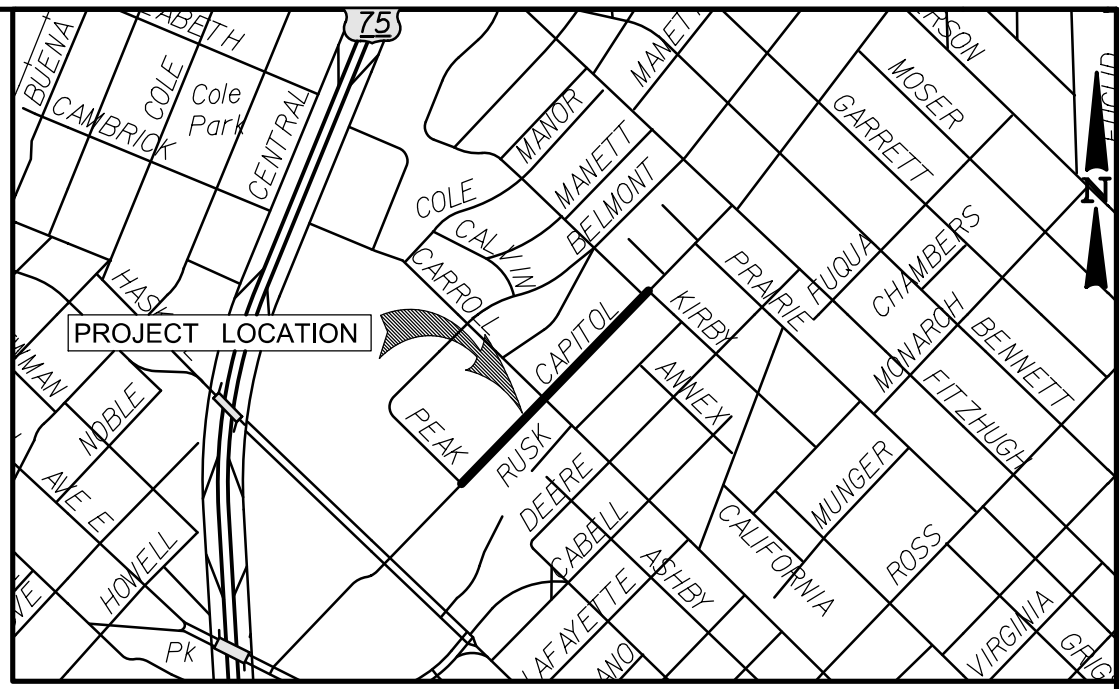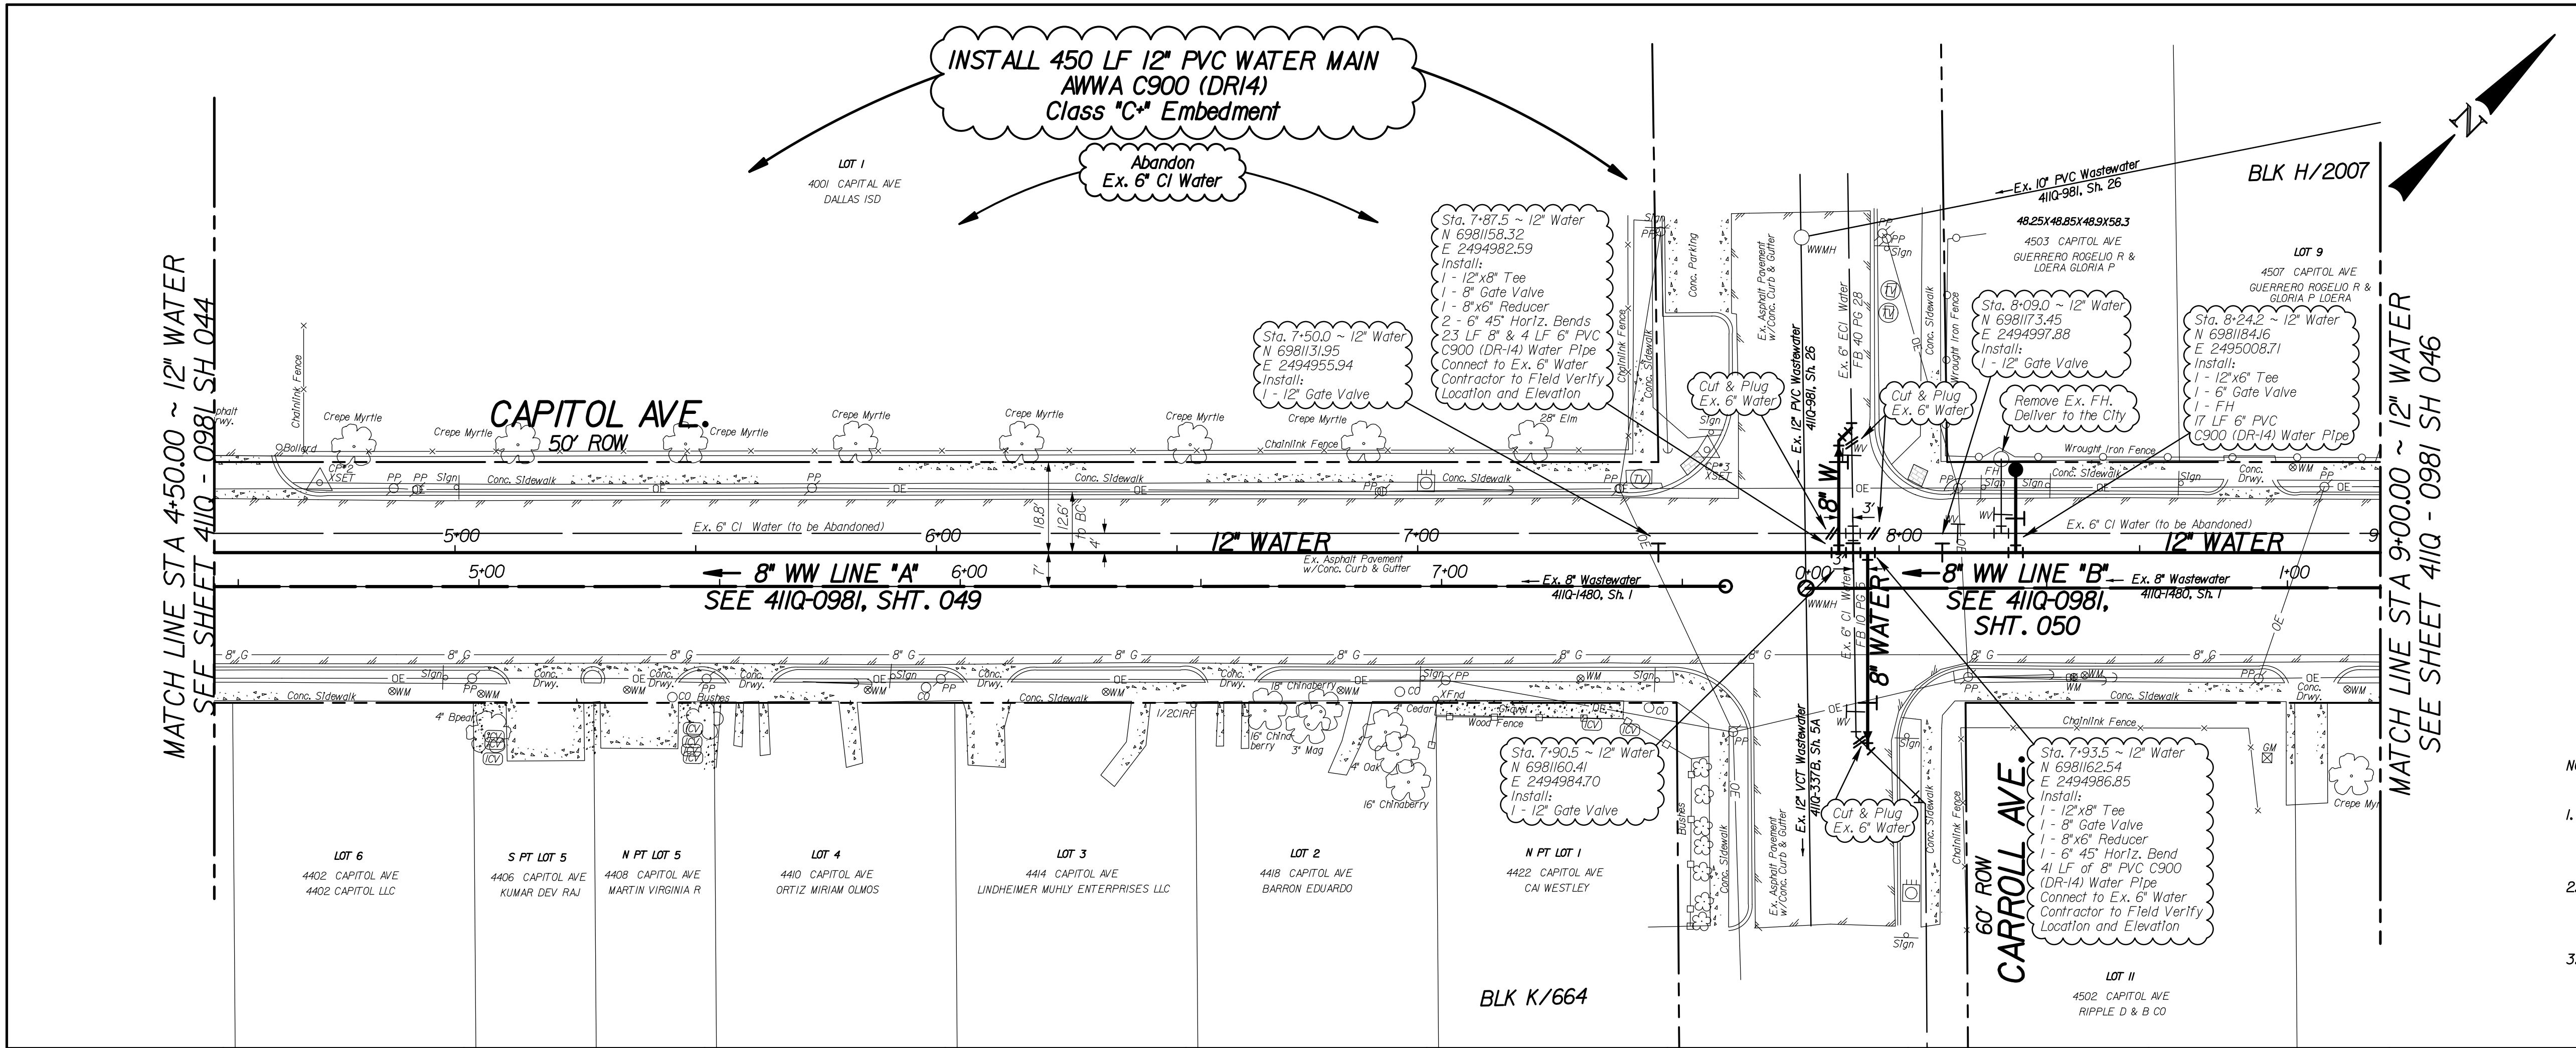



CAUTION ~ POWER !
Overhead Electrical Cables In Area
Contact Onor Two Working
Days Prior To Construction.
Tele: 1-800-344-8377

CAUTION ~ GAS !
Underground Gas Main In Area
Contact AT&MOS Energy Corp. Two Working
Days Prior To Construction.
Tele: 1-800-344-8377 / 1-800-545-6005

- NOTES:
1. THE GROUND SURVEY WAS PERFORMED BY BDS TECHNOLOGIES, INC. ON 02/24/20. THE DESIGN RELIES ON THE ASSUMPTIONS PROVIDED BY THE SURVEY. DESIGNED ON GRID COORDINATES.
 2. CONTRACTOR TO COORDINATE ACTUAL LOCATION OF FIRE HYDRANTS WITH DIRECTLY AFFECTED CITIZEN(S) AND WITH DMU INSPECTOR AT LEAST 48 HOURS PRIOR TO PLACEMENT OF HYDRANT. NO SEPARATE PAY ITEM.
 3. ALL EXISTING UTILITY INFORMATION SHOWN IS APPROXIMATE. THE CONTRACTOR SHALL FIELD VERIFY THE LOCATIONS OF ALL EXISTING UTILITIES PRIOR TO ANY WORK BEGINNING AND CONTACT THE ENGINEER IF ANY UTILITY CONFLICTS ARISE.

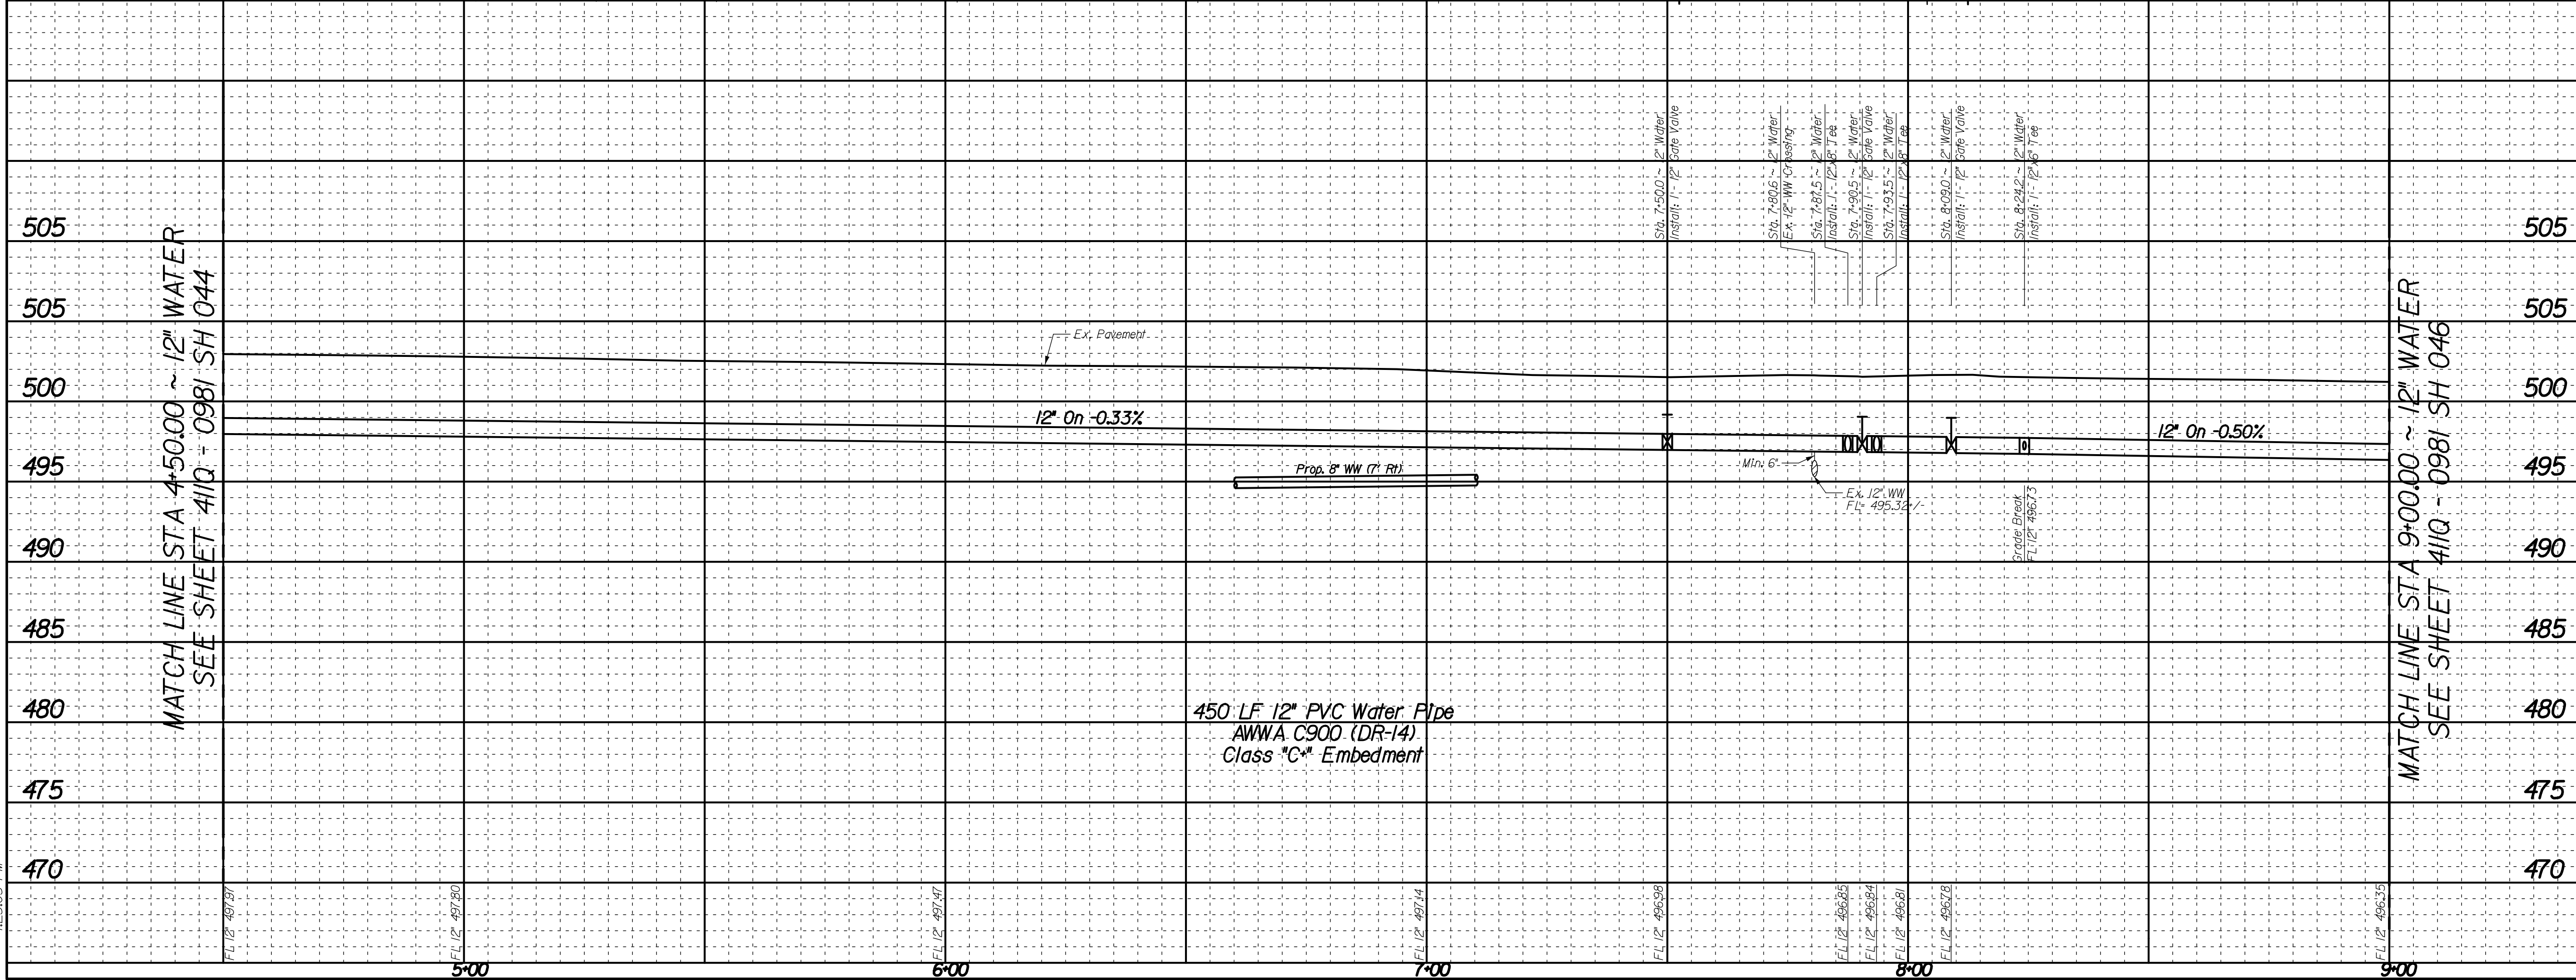

REVISIONS				
REV NO.	DATE	DESCRIPTION	BY	
△				
△				
BENCHMARKS & CONTROL POINTS				
BENCHMARK COD				
SQUARE CUT ON TOP OF CONCRETE CURB CENTER OF RADIUS NORTHEAST CORNER OF DEERE ST. AND KIRBY ST. IN FRONT OF POWER POLE.				
ELEV = 508.71				
BENCHMARK COD				
SQUARE CUT ON CONCRETE CURB CENTER OF STORM SEWER INLET AT NORTHWEST CORNER OF KIRBY ST. AND CAPITOL AVE.				
ELEV = 509.78				
Point	Northing	Easting	Elev.	Description
CP-1	6,980,641.7	2,494,430.83	504.374	X-CUT
CP-2	6,980,946.66	2,494,748.00	503.135	X-CUT
CP-3	6,981,154.25	2,494,948.00	501.711	X-CUT
Horizontal Scale: 1" = 20'		 01/29/2021		
Vertical Scale: 1" = 6'				
REFERENCES				
WATER 33-26W, 33-27W				
WASTEWATER 33-26S (B), 33-26S (D), 33-27S (A)				
CRIADO				
CONTRACT NO. 20-473/474		PID: 3409		
12" WATER MAIN				
CAPITOL AVENUE				
FROM PEAK STREET TO KIRBY STREET				
DALLAS WATER UTILITIES				
CITY OF DALLAS, TEXAS				
DESIGN	DRAWN	DATE	FILE	SHEET
CRIADO	CRIADO	JAN, 2021	41IQ	0981 045

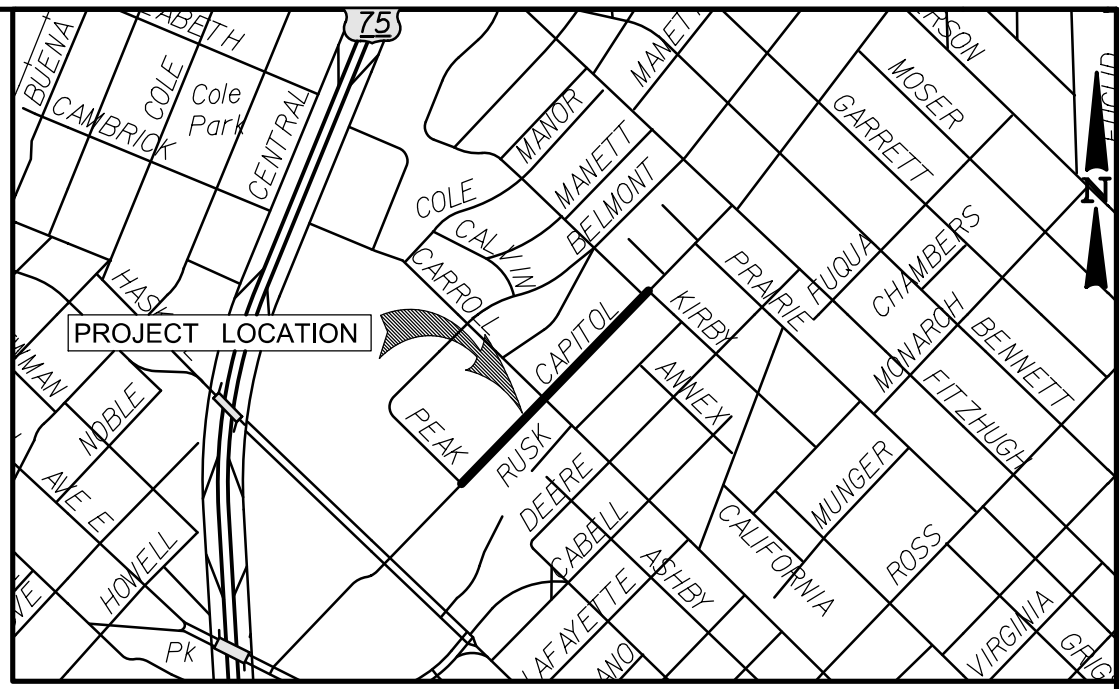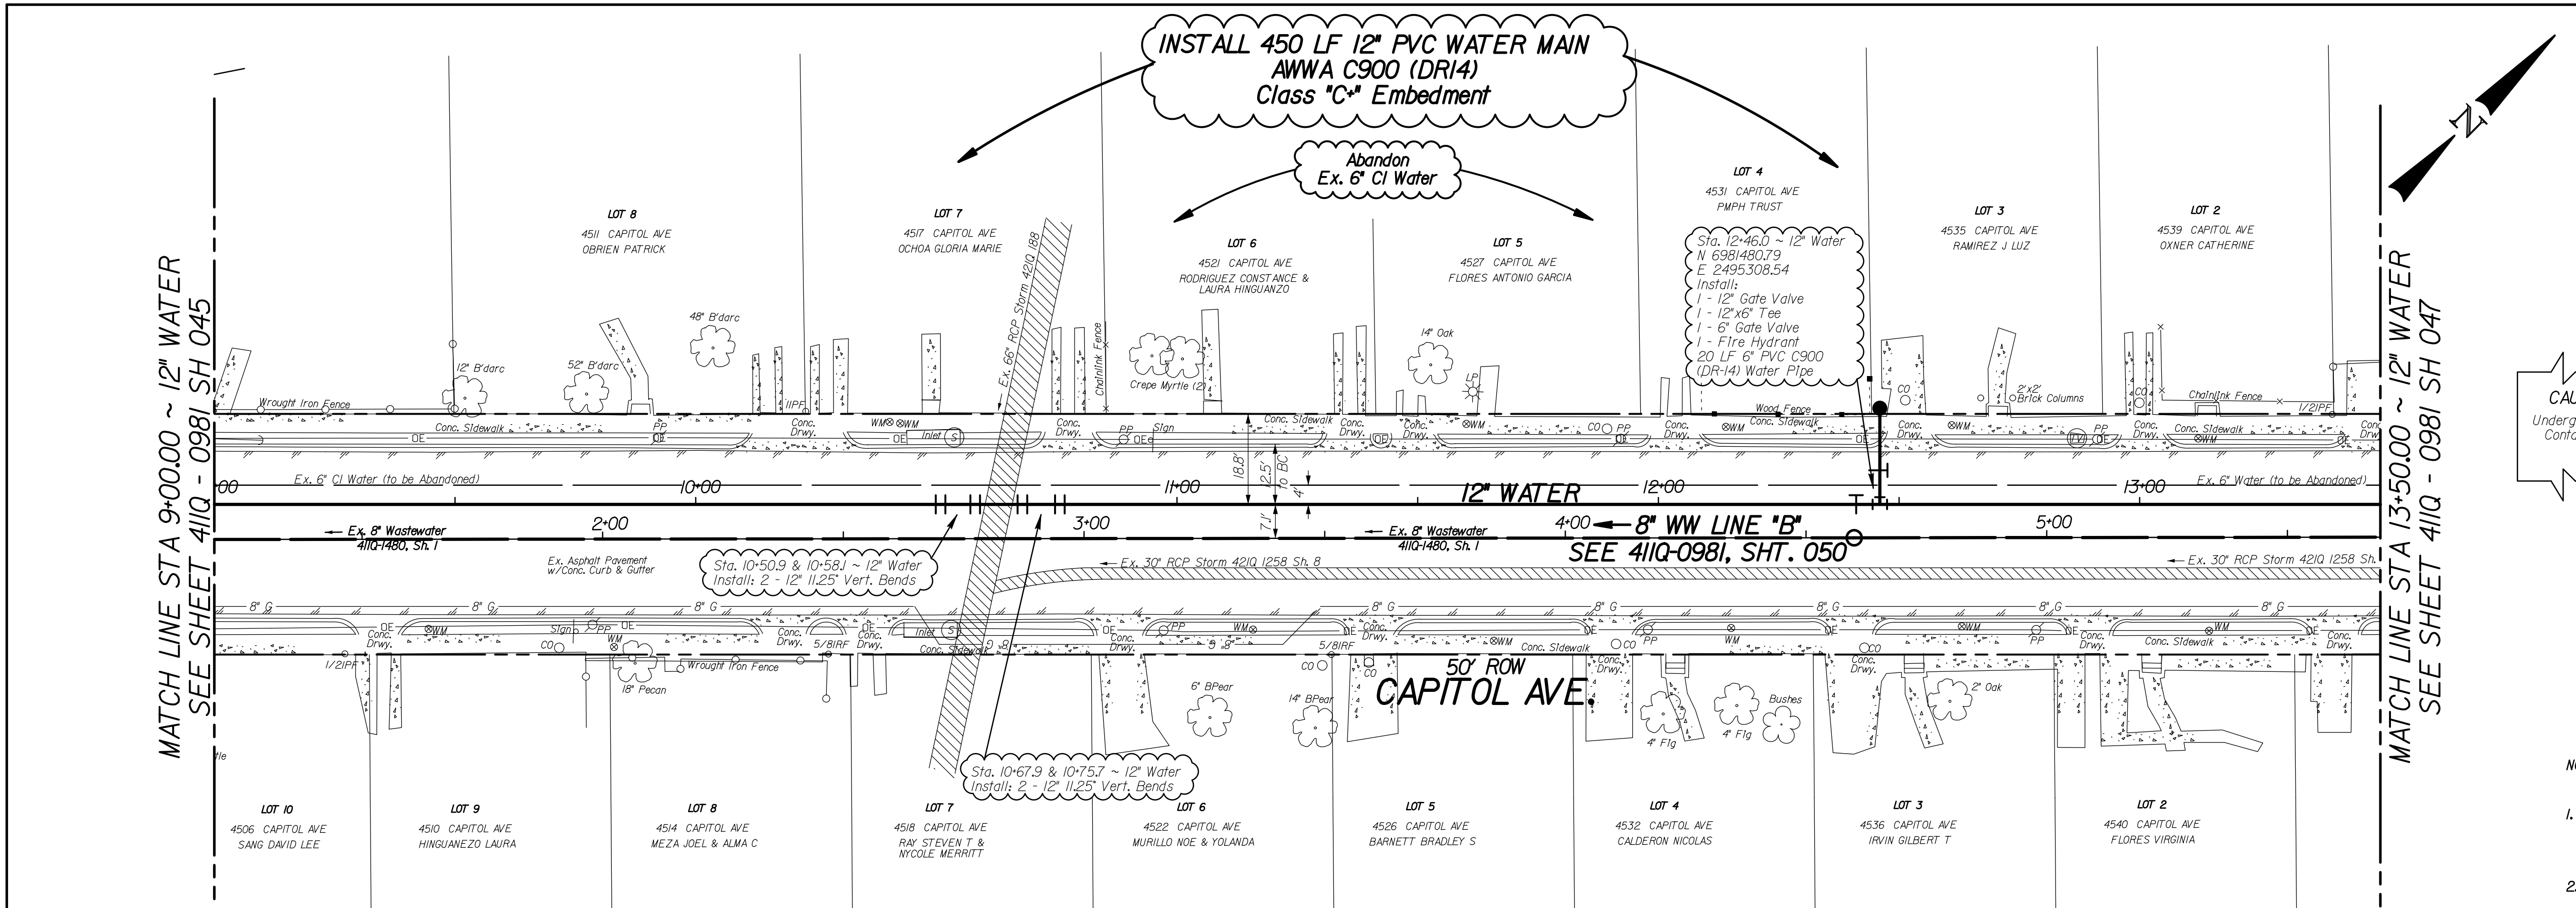


CAUTION ~ FIBER OPTIC !
Underground Fiber Optic Cables In Area
Contact Fiber Optic Co. Two Working
Days Prior To Construction.
Tele: 1-800-344-8377



CAUTION ~ POWER !
Overhead Electrical Cables In Area
Contact Onor Two Working
Days Prior To Construction.
Tele: 1-800-344-8377

CAUTION ~ GAS !
Underground Gas Main In Area
Contact Atmos Energy Corp. Two Working
Days Prior To Construction.
Tele: 1-800-344-8377 / 1-800-545-6005

- NOTES:
- THE GROUND SURVEY WAS PERFORMED BY BDS TECHNOLOGIES, INC. ON 02/24/20. THE DESIGN RELIES ON THE ASSUMPTIONS PROVIDED BY THE SURVEY. DESIGNED ON GRID COORDINATES.
 - CONTRACTOR TO COORDINATE ACTUAL LOCATION OF FIRE HYDRANTS WITH DIRECTLY AFFECTED CITIZEN(S) AND WITH DMU INSPECTOR AT LEAST 48 HOURS PRIOR TO PLACEMENT OF HYDRANT. NO SEPARATE PAY ITEM.
 - ALL EXISTING UTILITY INFORMATION SHOWN IS APPROXIMATE. THE CONTRACTOR SHALL FIELD VERIFY THE LOCATIONS OF ALL EXISTING UTILITIES PRIOR TO ANY WORK BEGINNING AND CONTACT THE ENGINEER IF ANY UTILITY CONFLICTS ARISE.

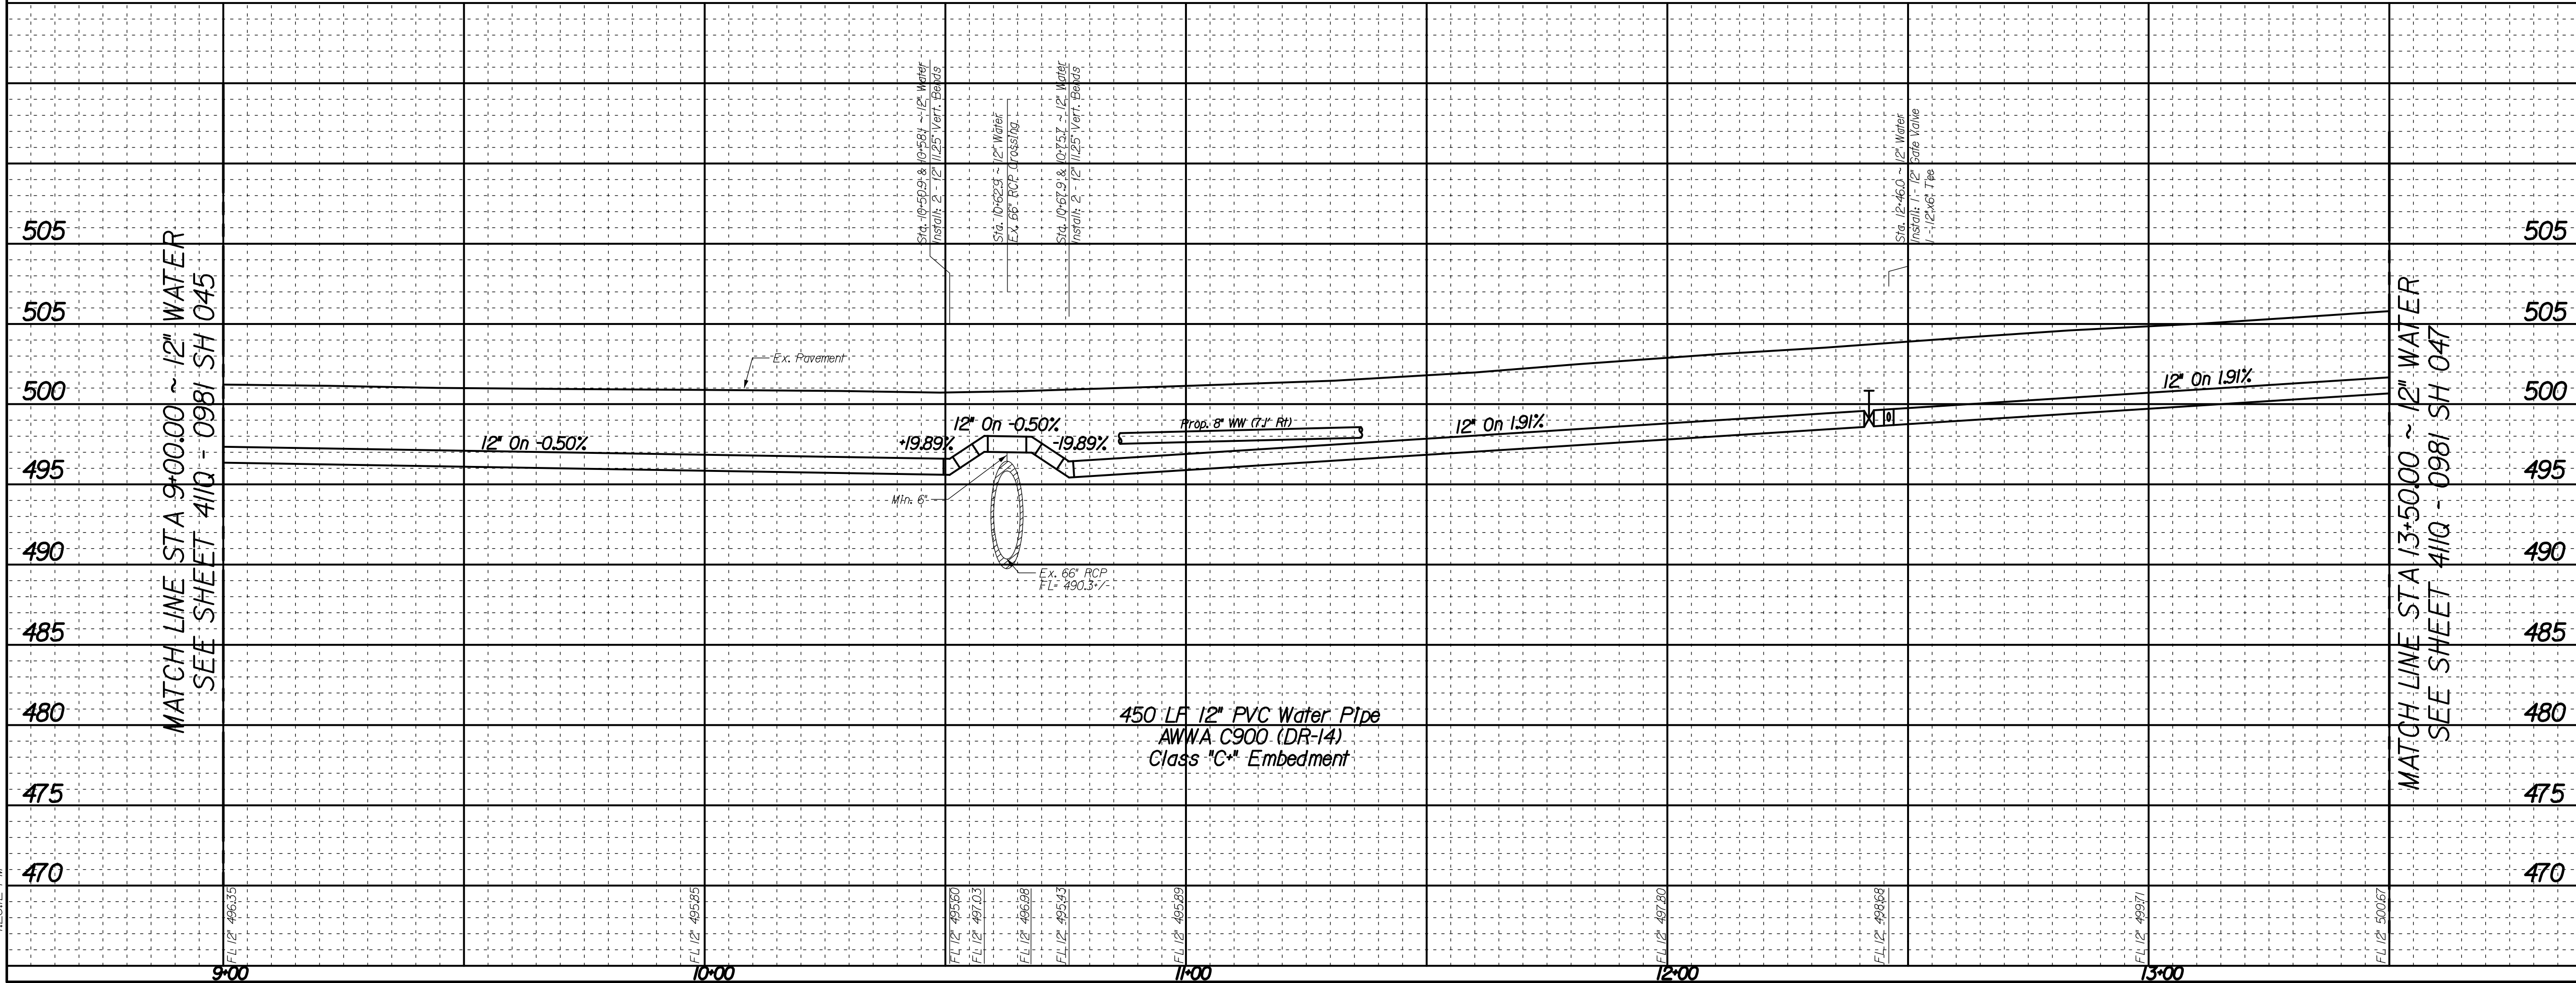


REVISIONS			
REV NO.	DATE	DESCRIPTION	BY
1			
2			
BENCHMARKS & CONTROL POINTS			
BENCHMARK COD			
SQUARE CUT ON TOP OF CONCRETE CURB CENTER OF RADIUS NORTHEAST CORNER OF DEERE ST. AND KIRBY ST. IN FRONT OF POWER POLE.			
ELEV = 508.71			
BENCHMARK COD			
SQUARE CUT ON CONCRETE CURB CENTER OF STORM SEWER INLET AT NORTHWEST CORNER OF KIRBY ST. AND CAPITOL AVE.			
ELEV = 509.78			
Point	Northing	Easting	Elev. Description
CP-1	6,980,641.7	2,494,430.83	504.374 X-CUT
CP-2	6,980,946.66	2,494,748.00	503.135 X-CUT
CP-3	6,981,154.25	2,494,948.00	501.711 X-CUT
Horizontal Scales: 1" = 20'			
Vertical Scales: 1" = 6'			
REFERENCES			
WATER			
33-26W, 33-27W			
WASTEWATER			
33-26S (B), 33-26S (D), 33-27S (A)			
CRIADO			
CONTRACT NO. 20-473/474			
PID: 3409			
12" WATER MAIN			
CAPITOL AVENUE			
FROM PEAK STREET TO KIRBY STREET			
DALLAS WATER UTILITIES			
CITY OF DALLAS, TEXAS			
DESIGN	DRAWN	DATE	FILE
CRIADO	CRIADO	JAN, 2021	411Q
NUMBER		SHEET	
0981		046	

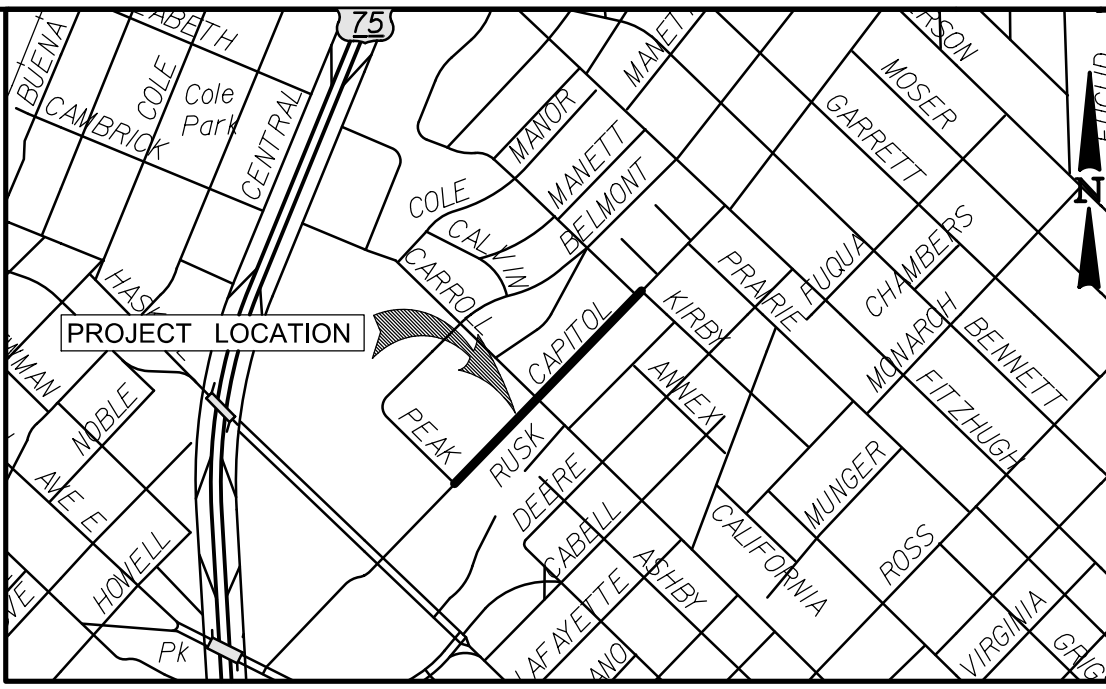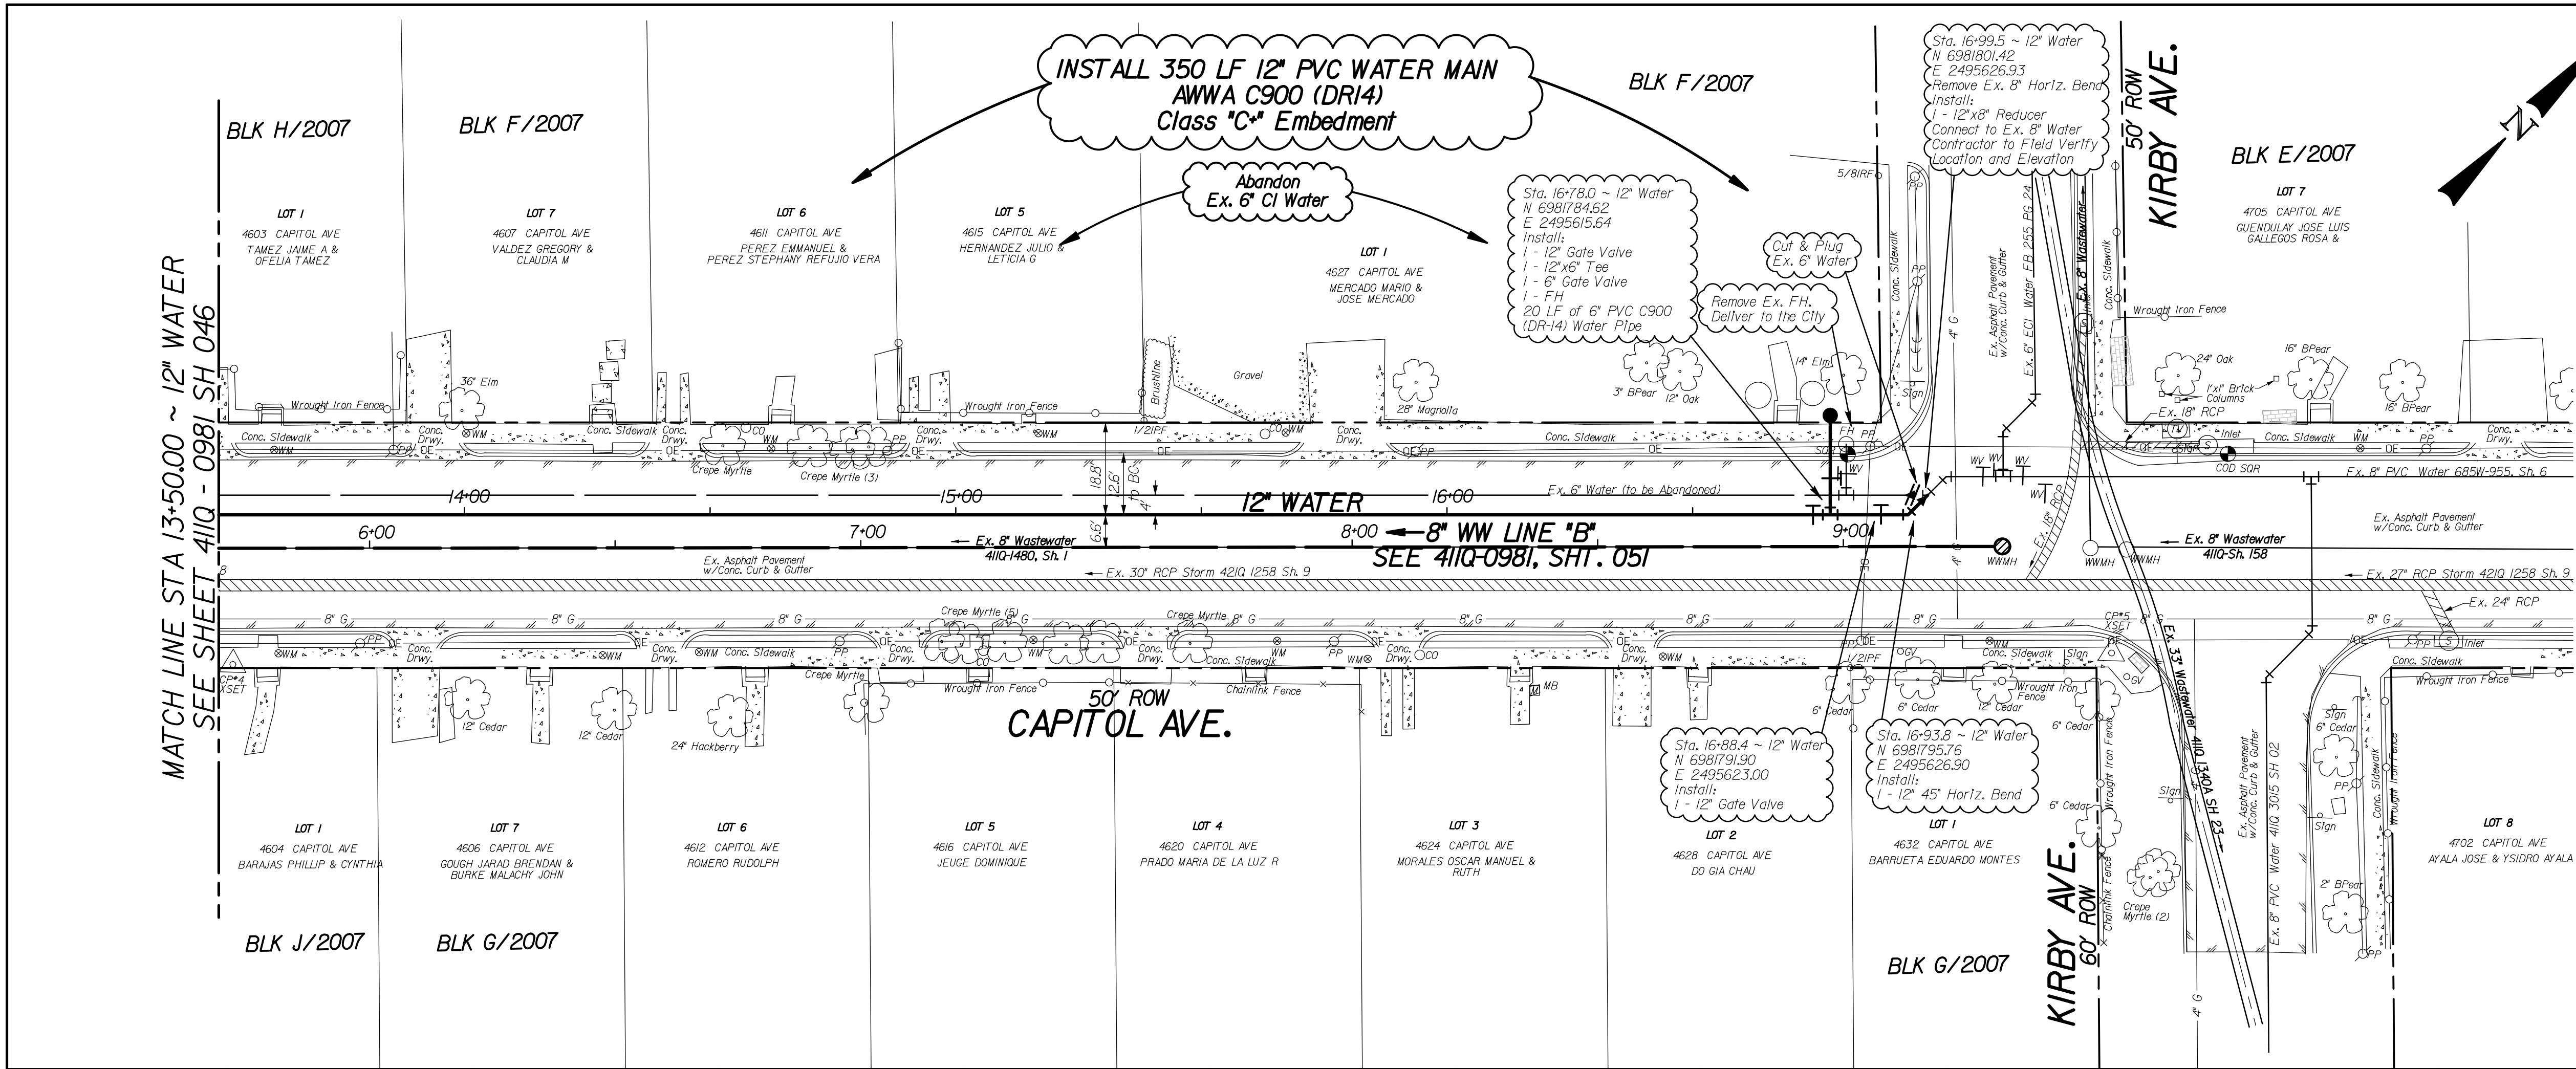



CAUTION ~ POWER !
Overhead Electrical Cables In Area
Contact Onor Two Working
Days Prior To Construction.
Tele: 1-800-344-8377

CAUTION ~ GAS !
Underground Gas Main In Area
Contact AT MOS Energy Corp. Two Working
Days Prior To Construction.
Tele: 1-800-344-8377 / 1-800-545-6005

- NOTES:
1. THE GROUND SURVEY WAS PERFORMED BY BDS TECHNOLOGIES, INC. ON 02/24/20. THE DESIGN RELIES ON THE ASSUMPTIONS PROVIDED BY THE SURVEY. DESIGNED ON GRID COORDINATES.
 2. CONTRACTOR TO COORDINATE ACTUAL LOCATION OF FIRE HYDRANTS WITH DIRECTLY AFFECTED CITIZEN(S) AND WITH DMU INSPECTOR AT LEAST 48 HOURS PRIOR TO PLACEMENT OF HYDRANT. NO SEPARATE PAY ITEM.
 3. ALL EXISTING UTILITY INFORMATION SHOWN IS APPROXIMATE. THE CONTRACTOR SHALL FIELD VERIFY THE LOCATIONS OF ALL EXISTING UTILITIES PRIOR TO ANY WORK BEGINNING AND CONTACT THE ENGINEER IF ANY UTILITY CONFLICTS ARISE.

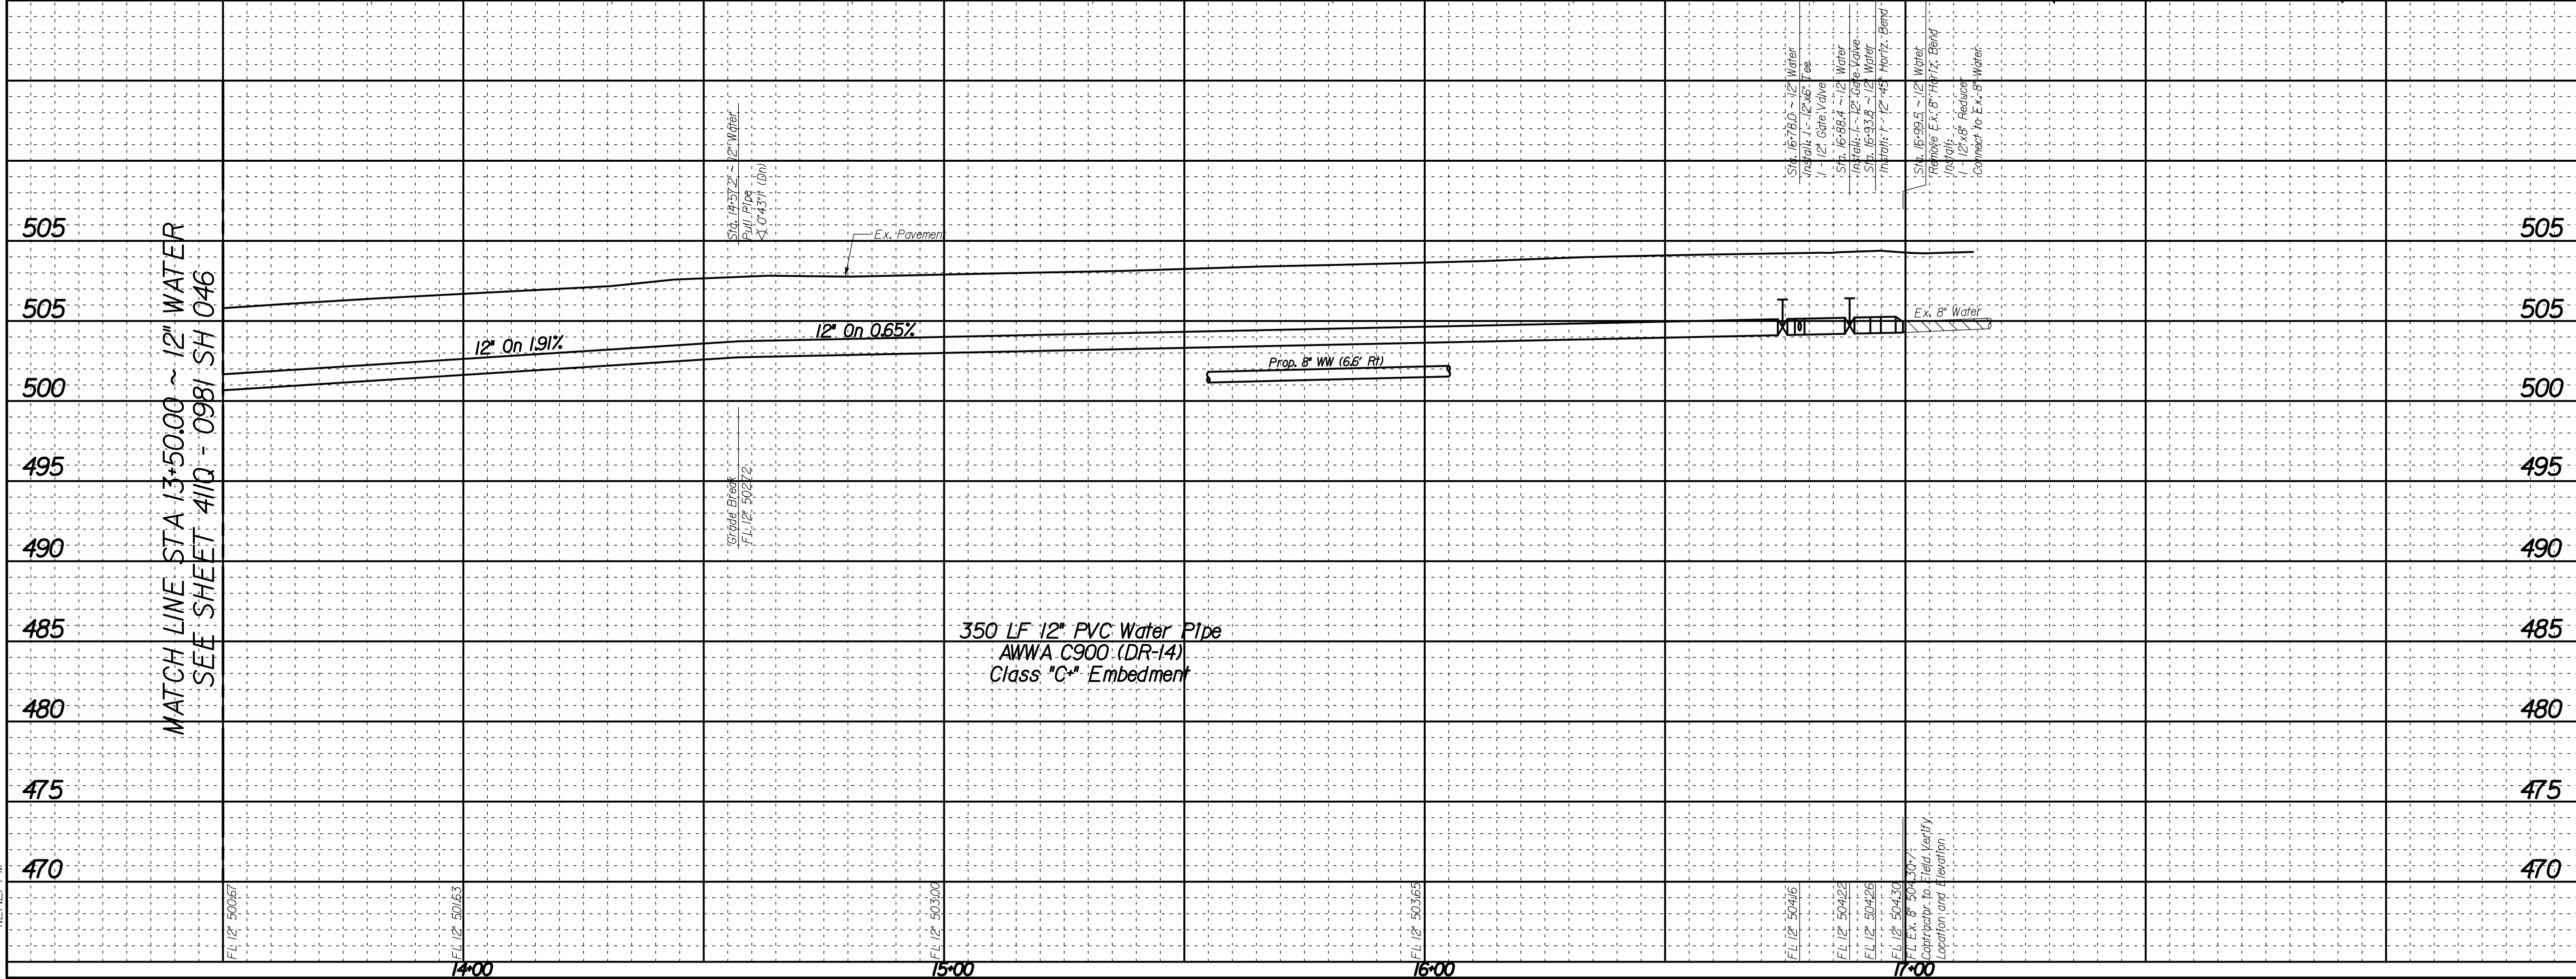


REVISIONS				
REV NO.	DATE	DESCRIPTION		BY
△				
△				
BENCHMARKS & CONTROL POINTS				
BENCHMARK COD				
SQUARE CUT ON TOP OF CONCRETE CURB CENTER OF RADIUS NORTHEAST CORNER OF DEERE ST. AND KIRBY ST. IN FRONT OF POWER POLE.				
ELEV • 508.71				
BENCHMARK COD				
SQUARE CUT ON CONCRETE CURB CENTER OF STORM SEWER INLET AT NORTHWEST CORNER OF KIRBY ST. AND CAPITOL AVE.				
ELEV • 509.78				
Point	Northing	Easting	Elev.	Description
CP-1	6,980,641.7	2,494,430.83	504.374	X-CUT
CP-2	6,980,946.66	2,494,748.00	503.135	X-CUT
CP-3	6,981,154.25	2,494,948.00	501.711	X-CUT
Horizontal Scale: 1" = 20' 0' 20' 40' Vertical Scale: 1" = 6' 0' 6' 12'				
REFERENCES WATER 33-26W, 33-27W WASTEWATER 33-26S (B), 33-26S (D), 33-27S (A)				
CRIADO		410 SPRING VALLEY RD, SUITE 100 DALLAS TX 75244 754 EIGHTH AVE Frisco, TX 75437 STATE OF TEXAS DAVID H. HAWKINS 55371 PROFESSIONAL ENGINEER 01/29/2021		
CONTRACT NO. 20-473/474		PID: 3409		
12" WATER MAIN				
CAPITOL AVENUE				
FROM PEAK STREET TO KIRBY STREET				
DALLAS WATER UTILITIES				
CITY OF DALLAS, TEXAS				
DESIGN	DRAWN	DATE	FILE	NUMBER
CRIADO	CRIADO	JAN. 2021	411Q	0981
				SHEET
				047

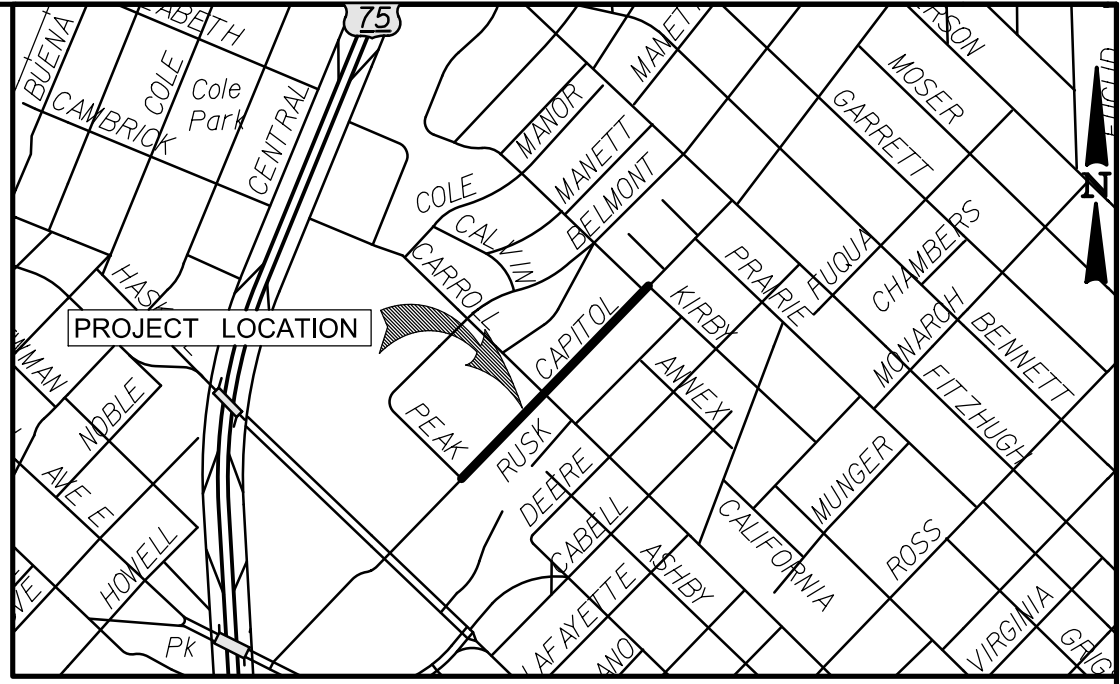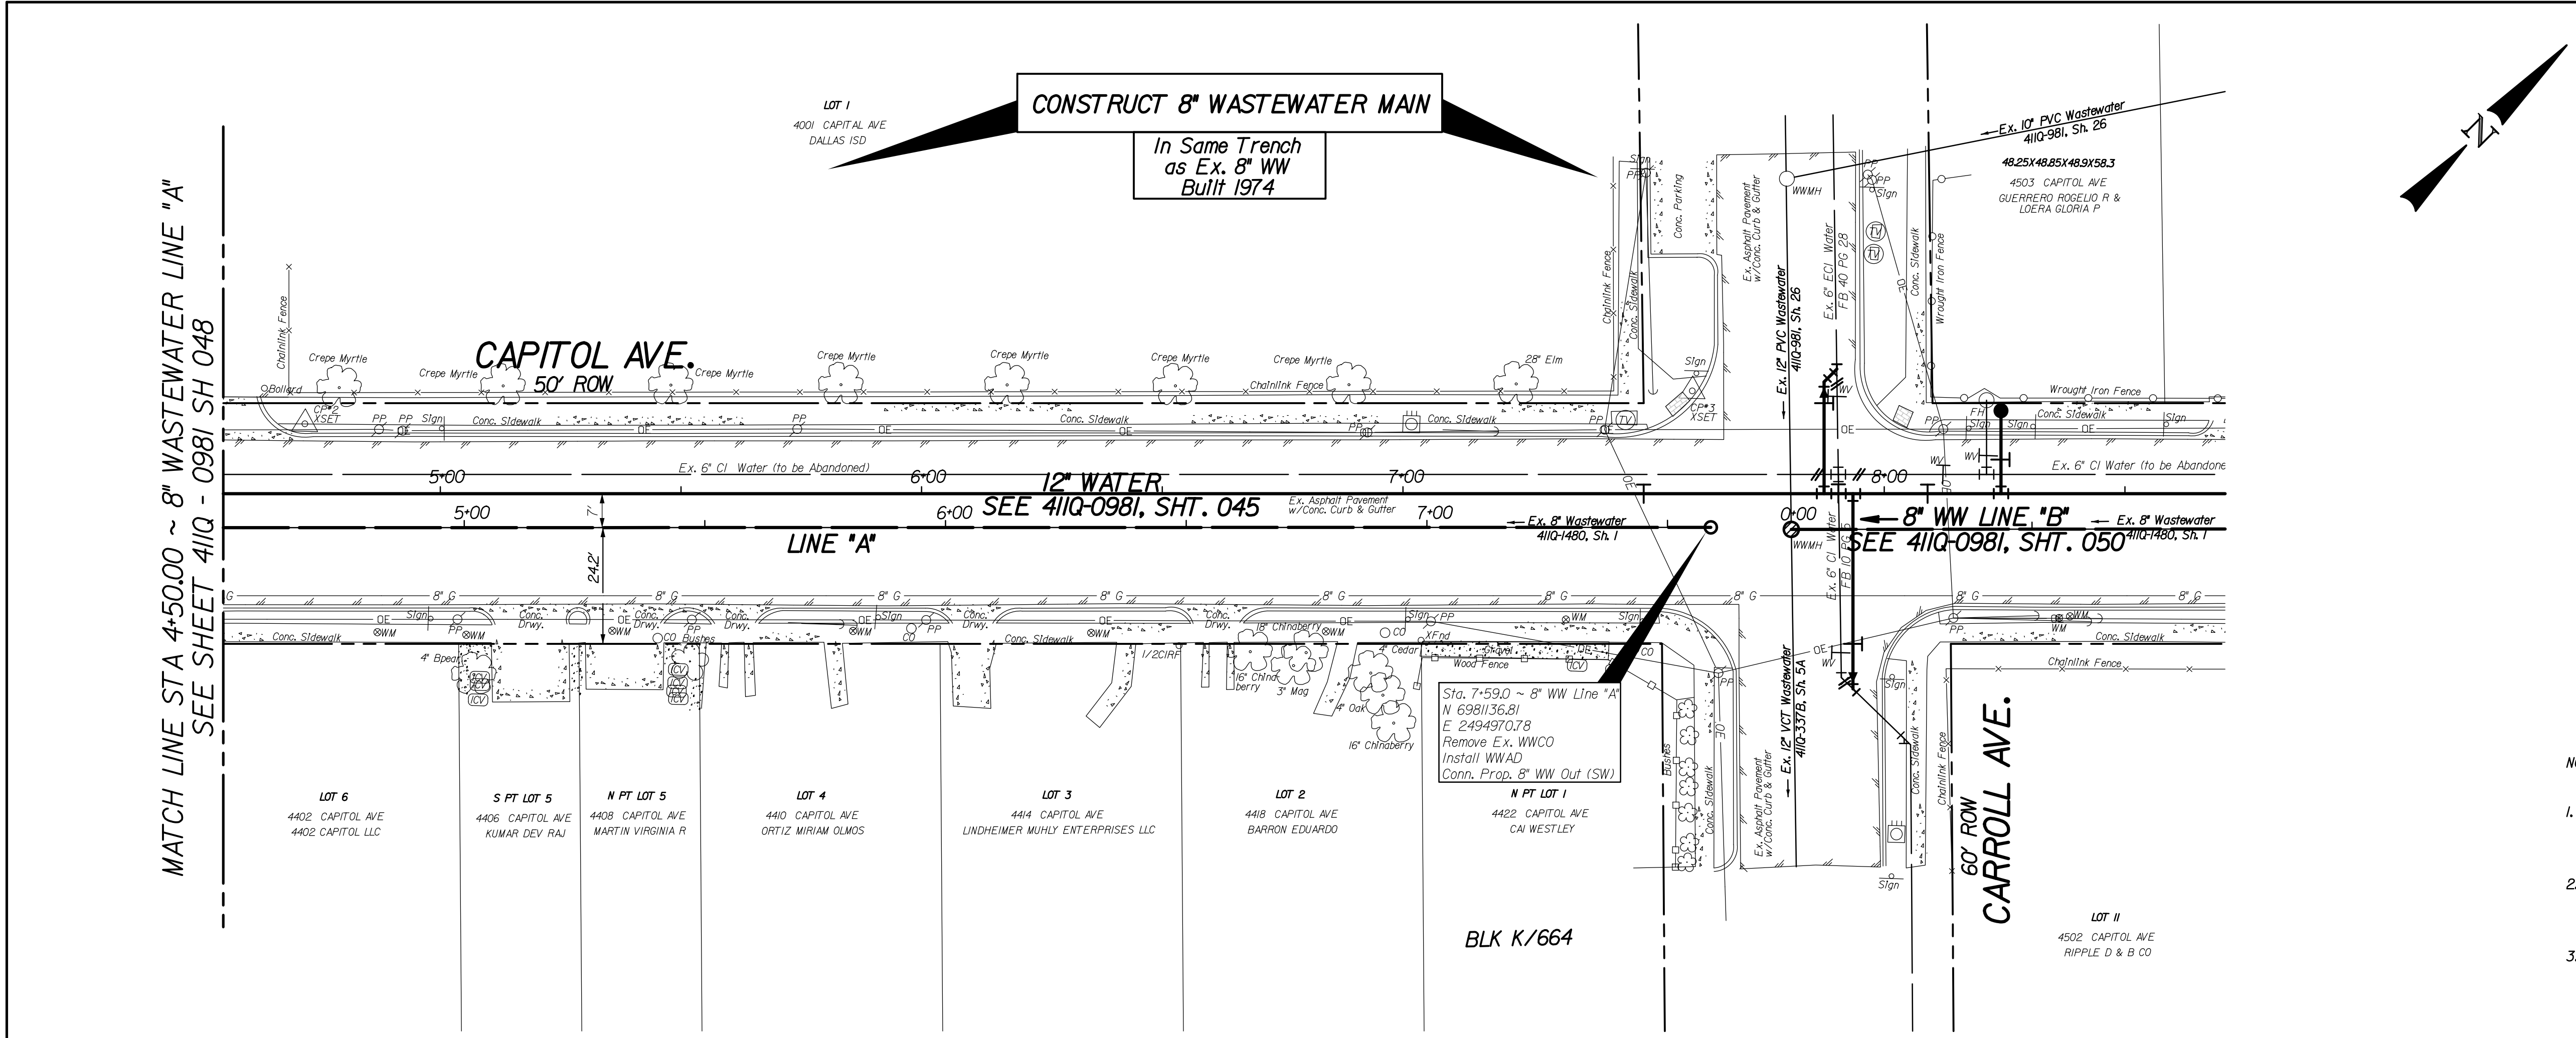




CAUTION ~ POWER !
Overhead Electrical Cables In Area
Contact Onco Two Working
Days Prior To Construction.
Tele: 1-800-344-8377

CAUTION ~ GAS !
Underground Gas Main In Area
Contact AT MOS Energy Corp. Two Working
Days Prior To Construction.
Tele: 1-800-344-8377 / 1-800-545-6005

- NOTES:
- THE GROUND SURVEY WAS PERFORMED BY BDS TECHNOLOGIES, INC. ON 02/24/20. THE DESIGN RELIES ON THE ASSUMPTIONS PROVIDED BY THE SURVEY. DESIGNED ON GRID COORDINATES.
 - CONTRACTOR TO COORDINATE ACTUAL LOCATION OF FIRE HYDRANTS WITH DIRECTLY AFFECTED CITIZEN(S) AND WITH DMU INSPECTOR AT LEAST 48 HOURS PRIOR TO PLACEMENT OF HYDRANT. NO SEPARATE PAY ITEM.
 - ALL EXISTING UTILITY INFORMATION SHOWN IS APPROXIMATE. THE CONTRACTOR SHALL FIELD VERIFY THE LOCATIONS OF ALL EXISTING UTILITIES PRIOR TO ANY WORK BEGINNING AND CONTACT THE ENGINEER IF ANY UTILITY CONFLICTS ARISE.

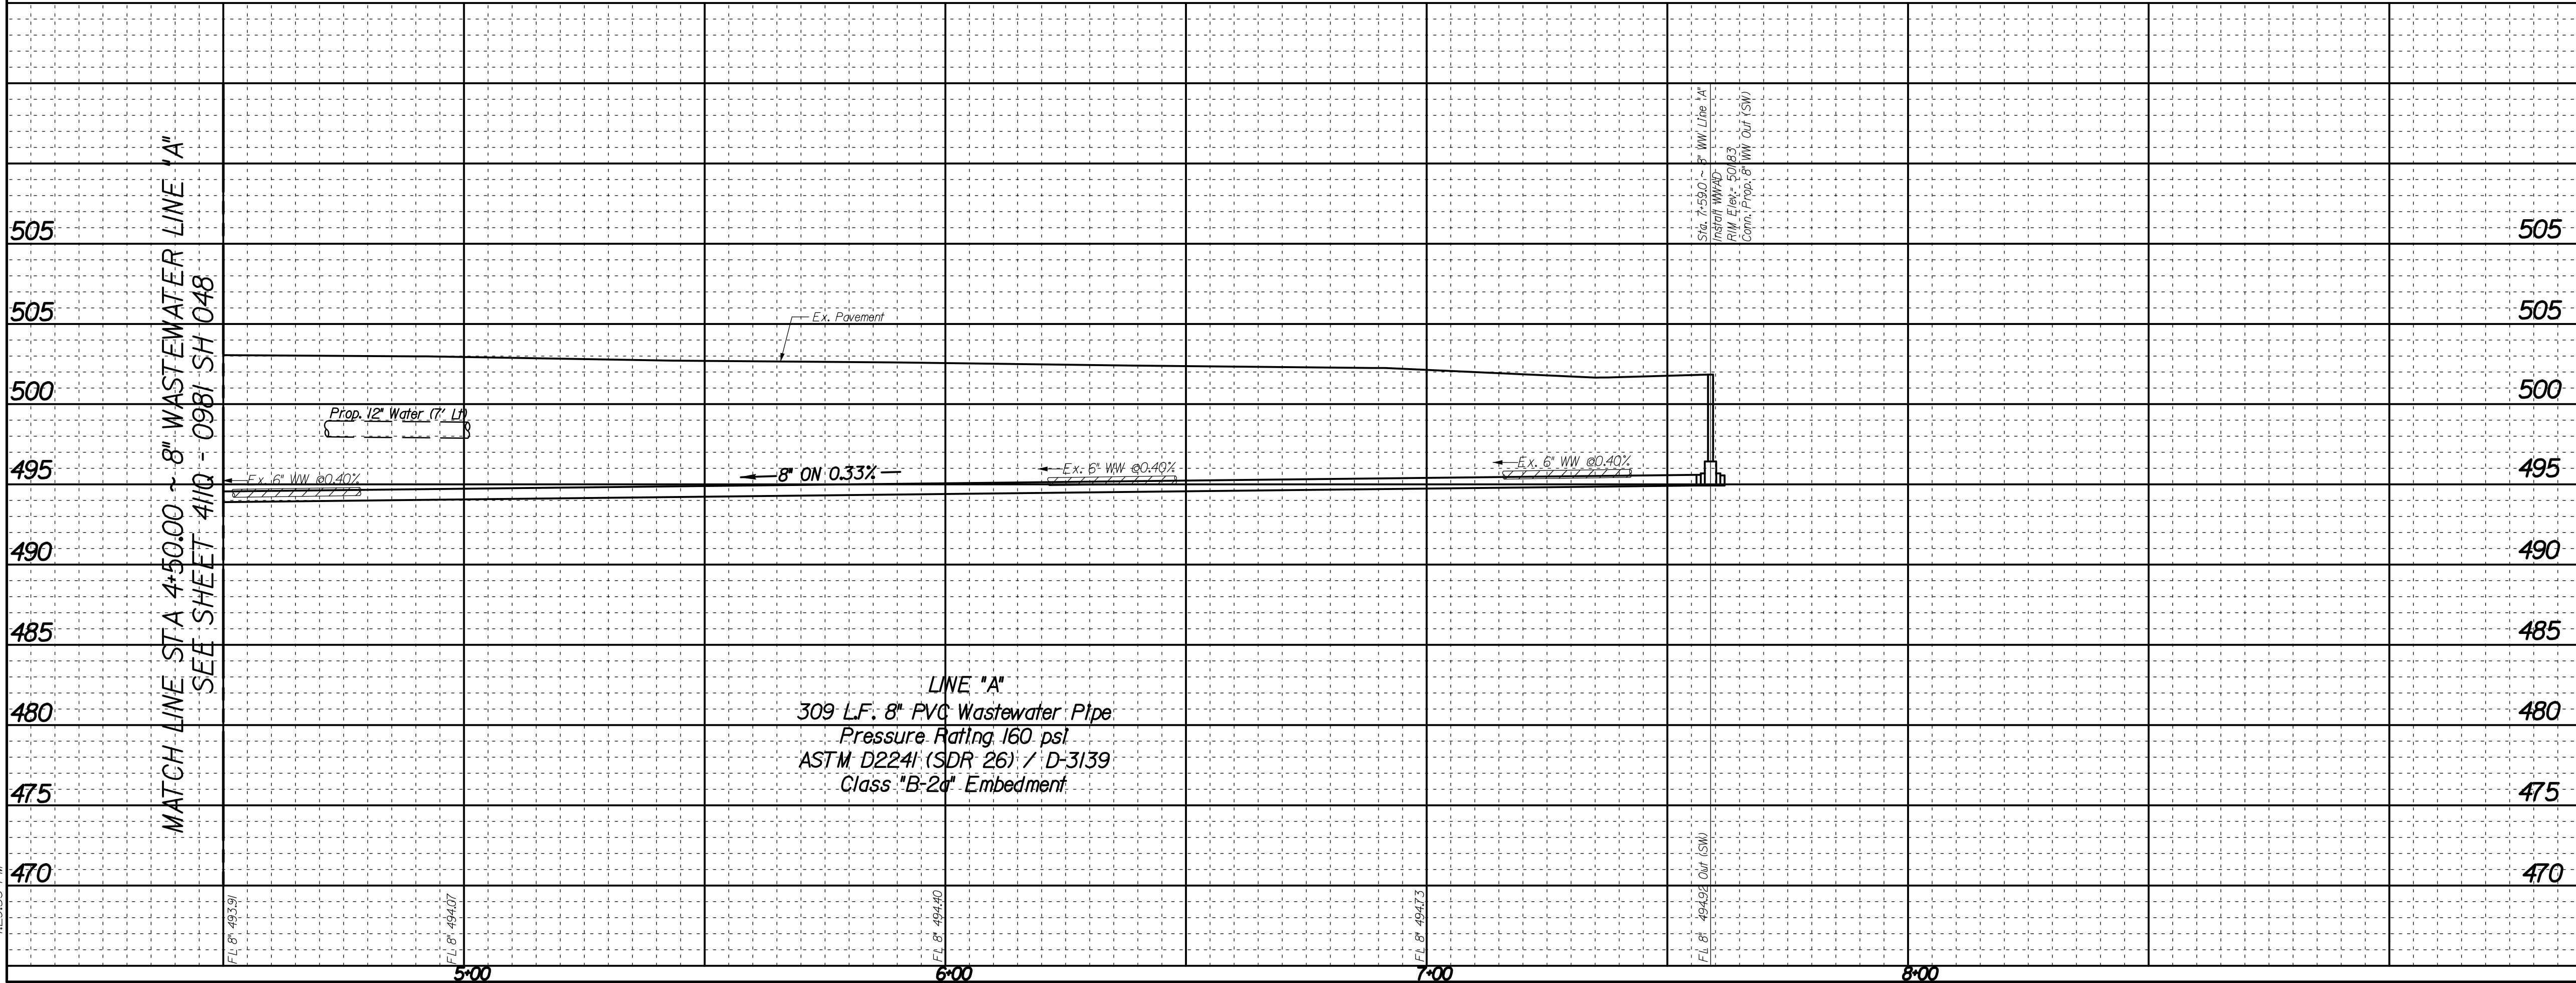

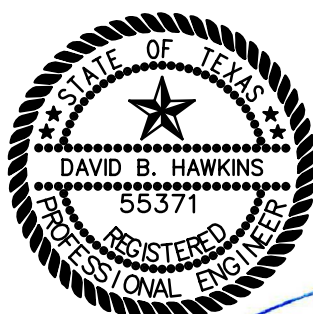
REVISIONS					
REV NO.	DATE	DESCRIPTION		BY	
1					
2					
BENCHMARKS & CONTROL POINTS					
BENCHMARK COD					
SQUARE CUT ON TOP OF CONCRETE CURB CENTER OF RADIUS NORTHEAST CORNER OF DEERE ST. AND KIRBY ST. IN FRONT OF POWER POLE.					
ELEV - 508.71					
BENCHMARK COD					
SQUARE CUT ON CONCRETE CURB CENTER OF STORM SEWER INLET AT NORTHWEST CORNER OF KIRBY ST. AND CAPITOL AVE.					
ELEV - 509.78					
Point	Northing	Easting	Elev.	Description	
CP-1	6,980,641.7	2,494,430.83	504.374	X-CUT	
CP-2	6,980,946.66	2,494,748.00	503.135	X-CUT	
CP-3	6,981,154.25	2,494,948.00	501.711	X-CUT	
Horizontal Scale: 1" = 20' 0' 20' 40' Vertical Scale: 1" = 6' 0' 6' 12'  01/29/2021					
REFERENCES					
WATER 33-26W, 33-27W					
WASTEWATER 33-26S (B), 33-26S (D), 33-27S (A)					
CONTRACT NO. 20-473/474		PID: 3409			
8" WASTEWATER MAIN LINE "A"					
CAPITOL AVENUE					
FROM PEAK STREET TO KIRBY STREET					
DALLAS WATER UTILITIES					
CITY OF DALLAS, TEXAS					
DESIGN	DRAWN	DATE	FILE	NUMBER	
CRIADO	CRIADO	JAN. 2021	411Q	0981	
				SHEET	
				049	

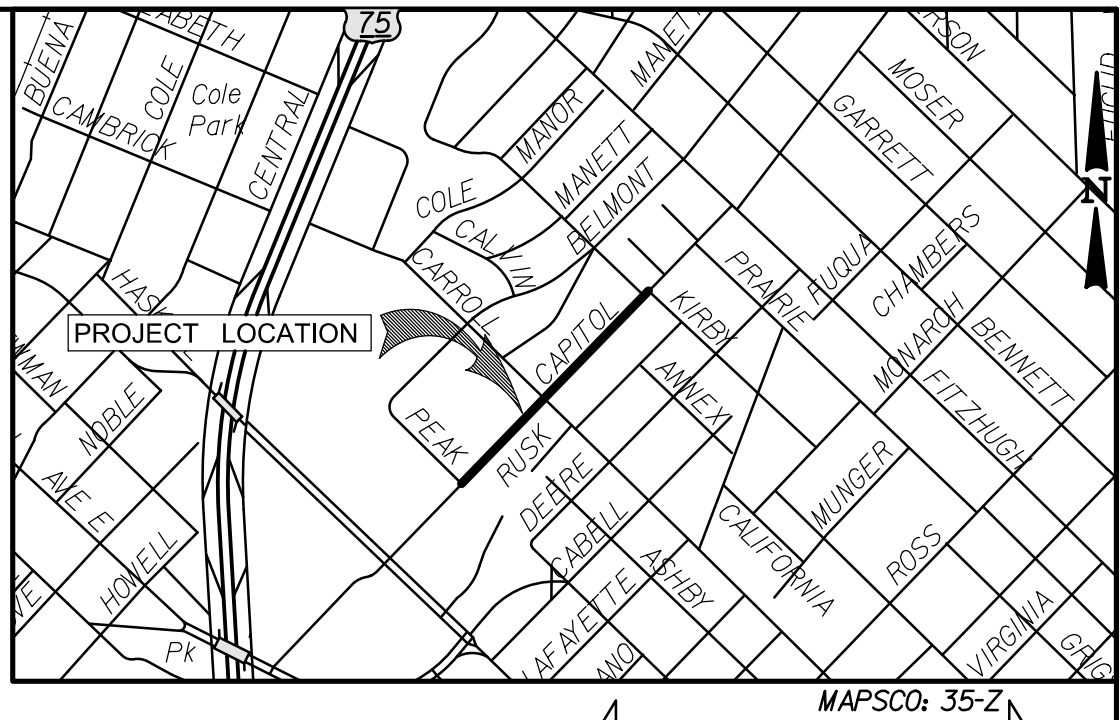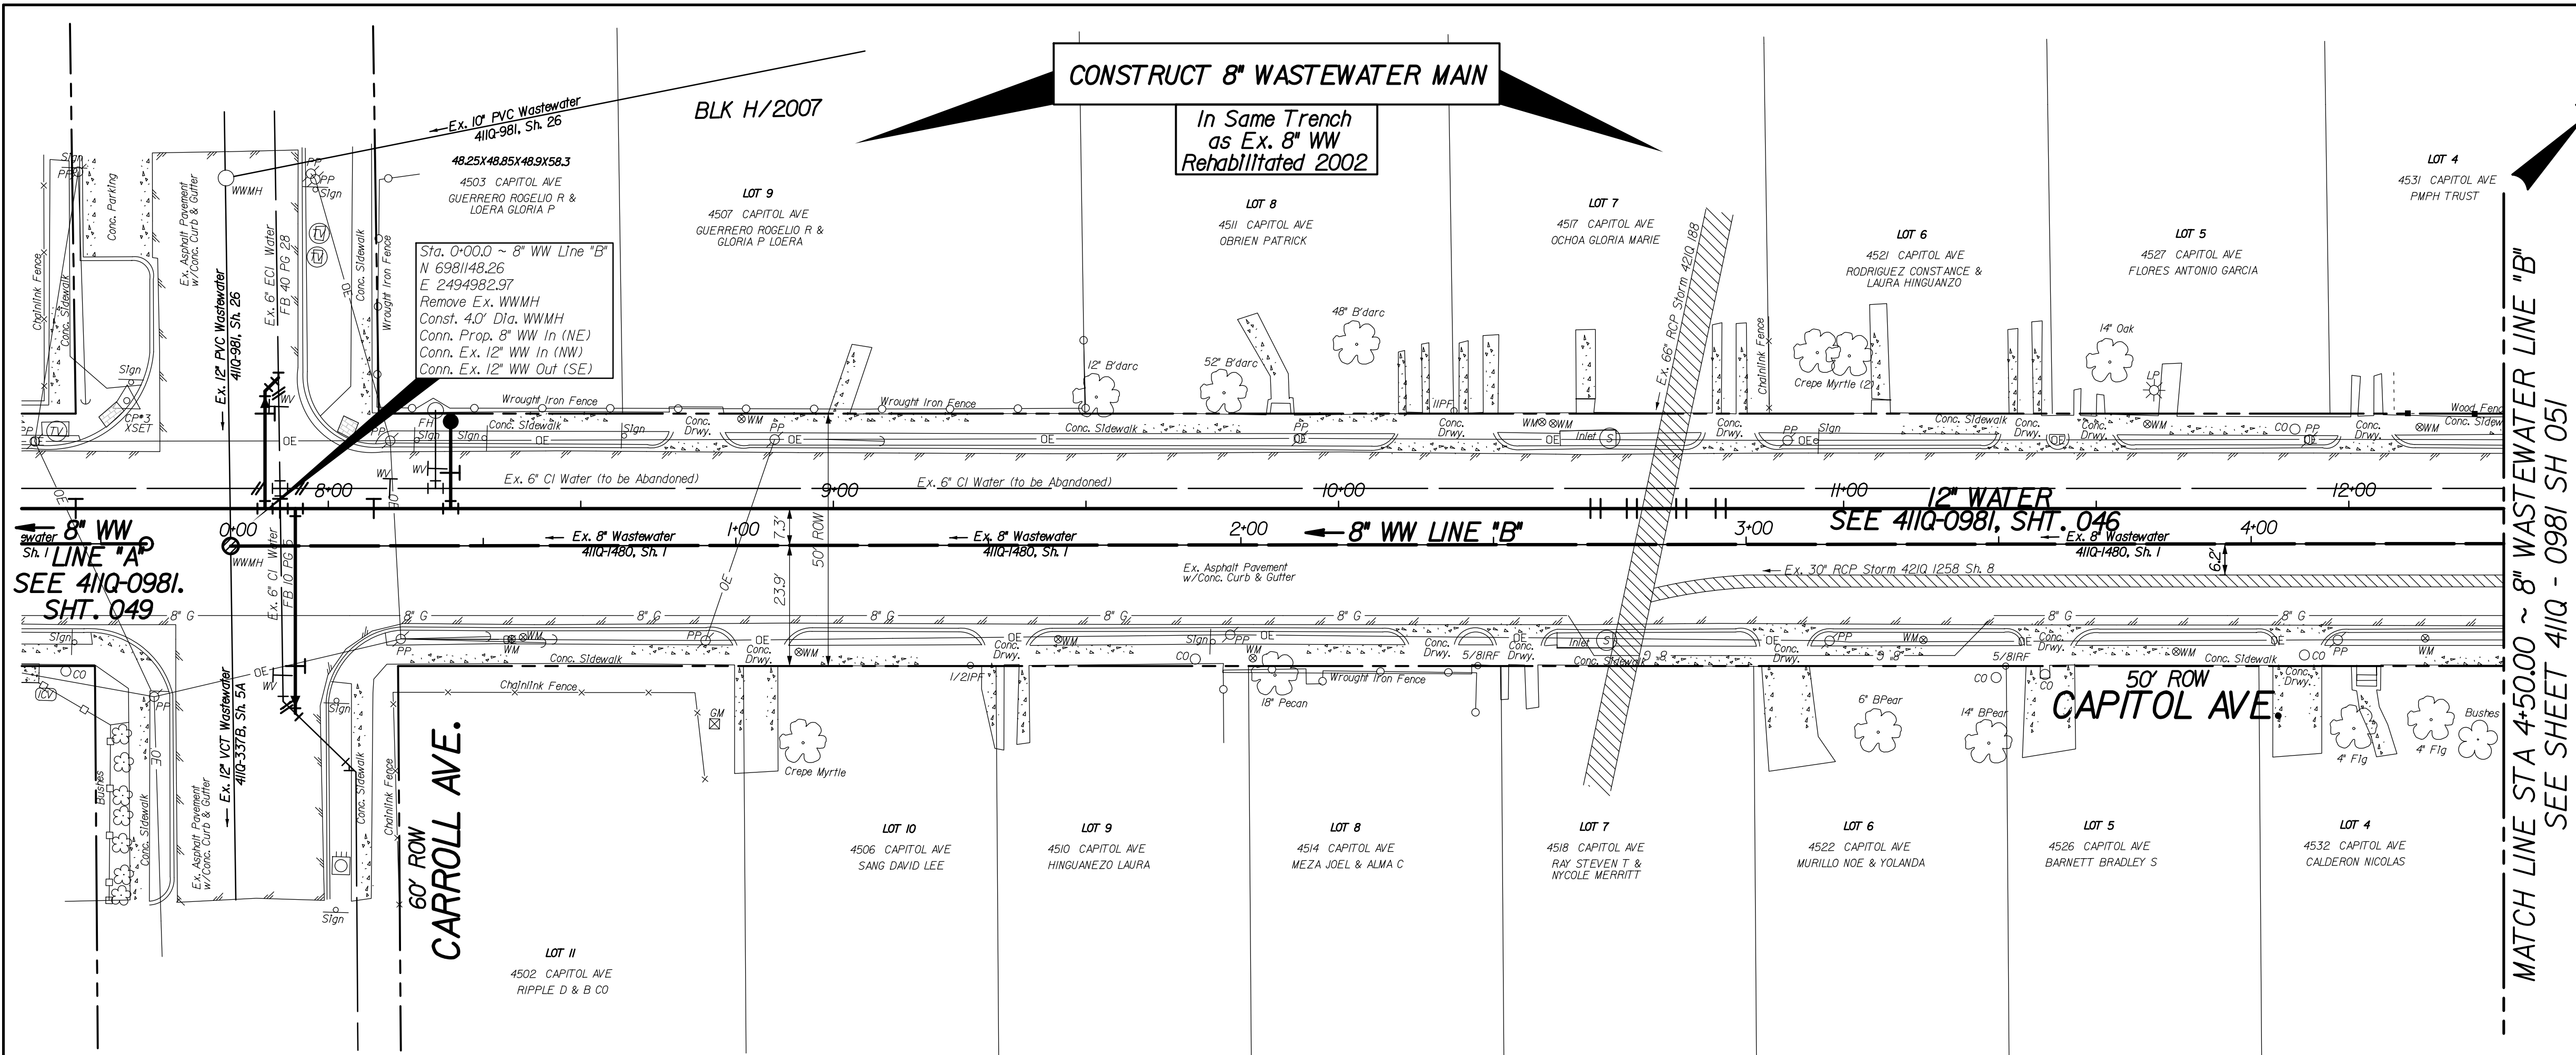


CAUTION ~ POWER !
Overhead Electrical Cables In Area
Contact Onor Two Working
Days Prior To Construction.
Tele: 1-800-344-8377


CAUTION ~ GAS !
Underground Gas Main In Area
Contact AT/MOS Energy Corp. Two Working
Days Prior To Construction.
Tele: 1-800-344-8377 / 1-800-545-6005



- NOTES:
- THE GROUND SURVEY WAS PERFORMED BY BDS TECHNOLOGIES, INC. ON 02/24/20. THE DESIGN RELIES ON THE ASSUMPTIONS PROVIDED BY THE SURVEY. DESIGNED ON GRID COORDINATES.
 - CONTRACTOR TO COORDINATE ACTUAL LOCATION OF FIRE HYDRANTS WITH DIRECTLY AFFECTED CITIZEN(S) AND WITH DMU INSPECTOR AT LEAST 48 HOURS PRIOR TO PLACEMENT OF HYDRANT. NO SEPARATE PAY ITEM.
 - ALL EXISTING UTILITY INFORMATION SHOWN IS APPROXIMATE. THE CONTRACTOR SHALL FIELD VERIFY THE LOCATIONS OF ALL EXISTING UTILITIES PRIOR TO ANY WORK BEGINNING AND CONTACT THE ENGINEER IF ANY UTILITY CONFLICTS ARISE.

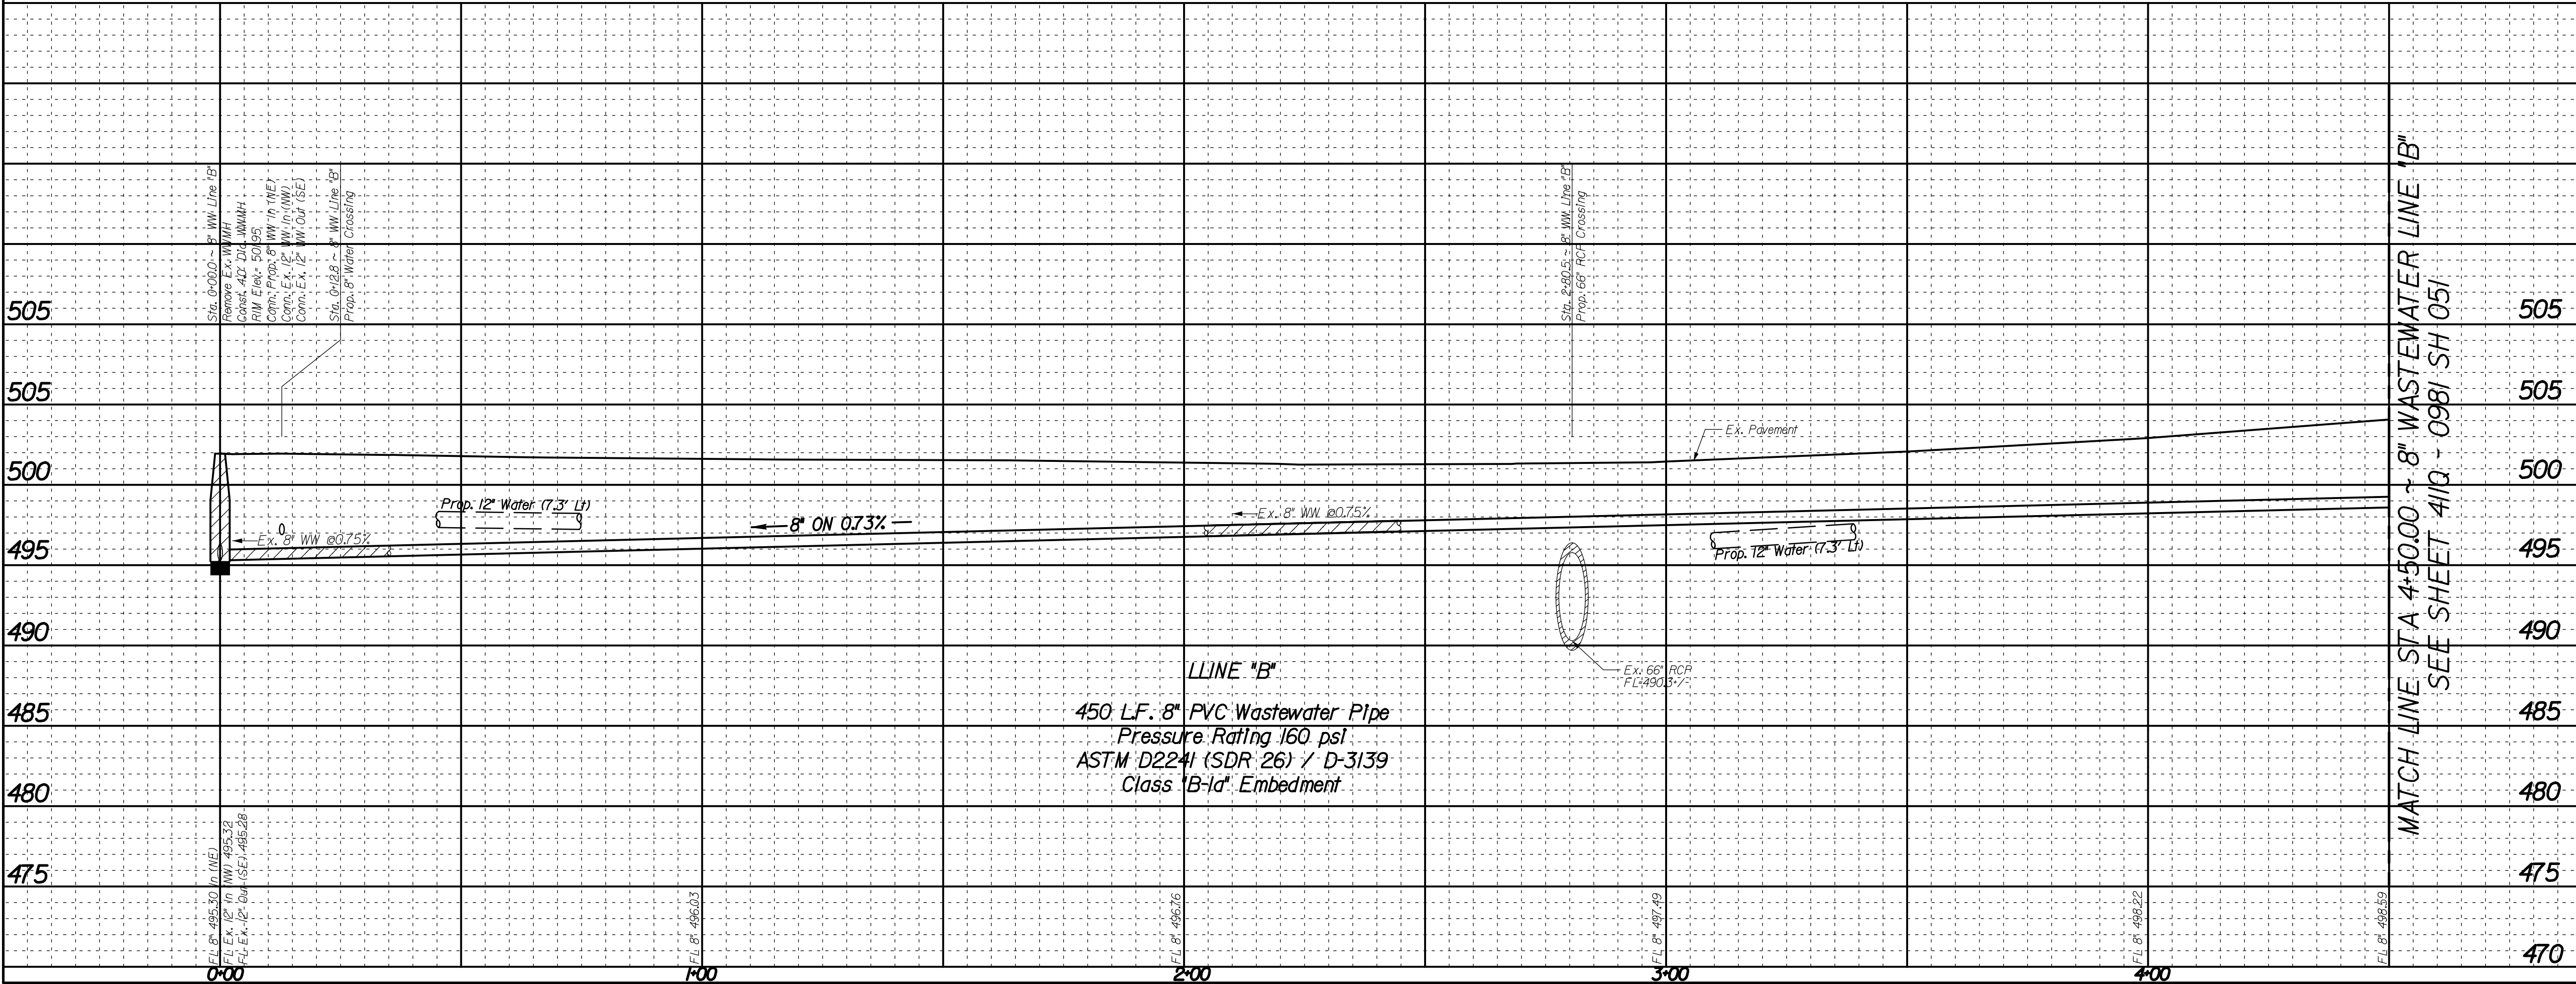

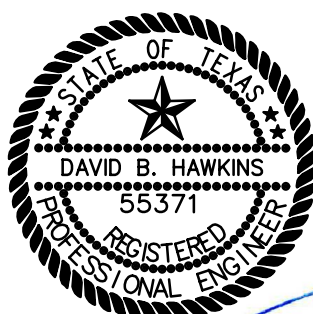REVISIONS				
REV NO.	DATE	DESCRIPTION		BY
				
				
BENCHMARKS & CONTROL POINTS				
BENCHMARK COD				
SQUARE CUT ON TOP OF CONCRETE CURB CENTER OF RADIUS NORTHEAST CORNER OF DEERE ST. AND KIRBY ST. IN FRONT OF POWER POLE.				
ELEV = 508.71				
BENCHMARK COD				
SQUARE CUT ON CONCRETE CURB CENTER OF STORM SEWER INLET AT NORTHWEST CORNER OF KIRBY ST. AND CAPITOL AVE.				
ELEV = 509.78				
Point	Northing	Easting	Elev.	Description
CP-1	6,980,641.17	2,494,430.83	504.374	X-CUT
CP-2	6,980,946.66	2,494,748.00	503.135	X-CUT
CP-3	6,981,154.25	2,494,948.10	501.711	X-CUT
Horizontal Scale: 1" = 20'  Vertical Scale: 1" = 6'    01/29/2021				
REFERENCES				
WATER				
33-26W, 33-27W				
WASTEWATER				
33-26S (B), 33-26S (D), 33-27S (A)				
CRIADO		 4400 Lyndonville Rd, Suite 100 Dallas, TX 75244 P.O. Box 50002 Frisco, TX 75437		
CONTRACT NO. 20-473/474		PID: 3409		
8" WASTEWATER MAIN LINE "B"				
CAPITOL AVENUE				
FROM PEAK STREET TO KIRBY STREET				
DALLAS WATER UTILITIES				
CITY OF DALLAS, TEXAS				
DESIGN	DRAWN	DATE	FILE	NUMBER
CRIADO	CRIADO	JAN. 2021	411Q	0981
				SHEET
				050



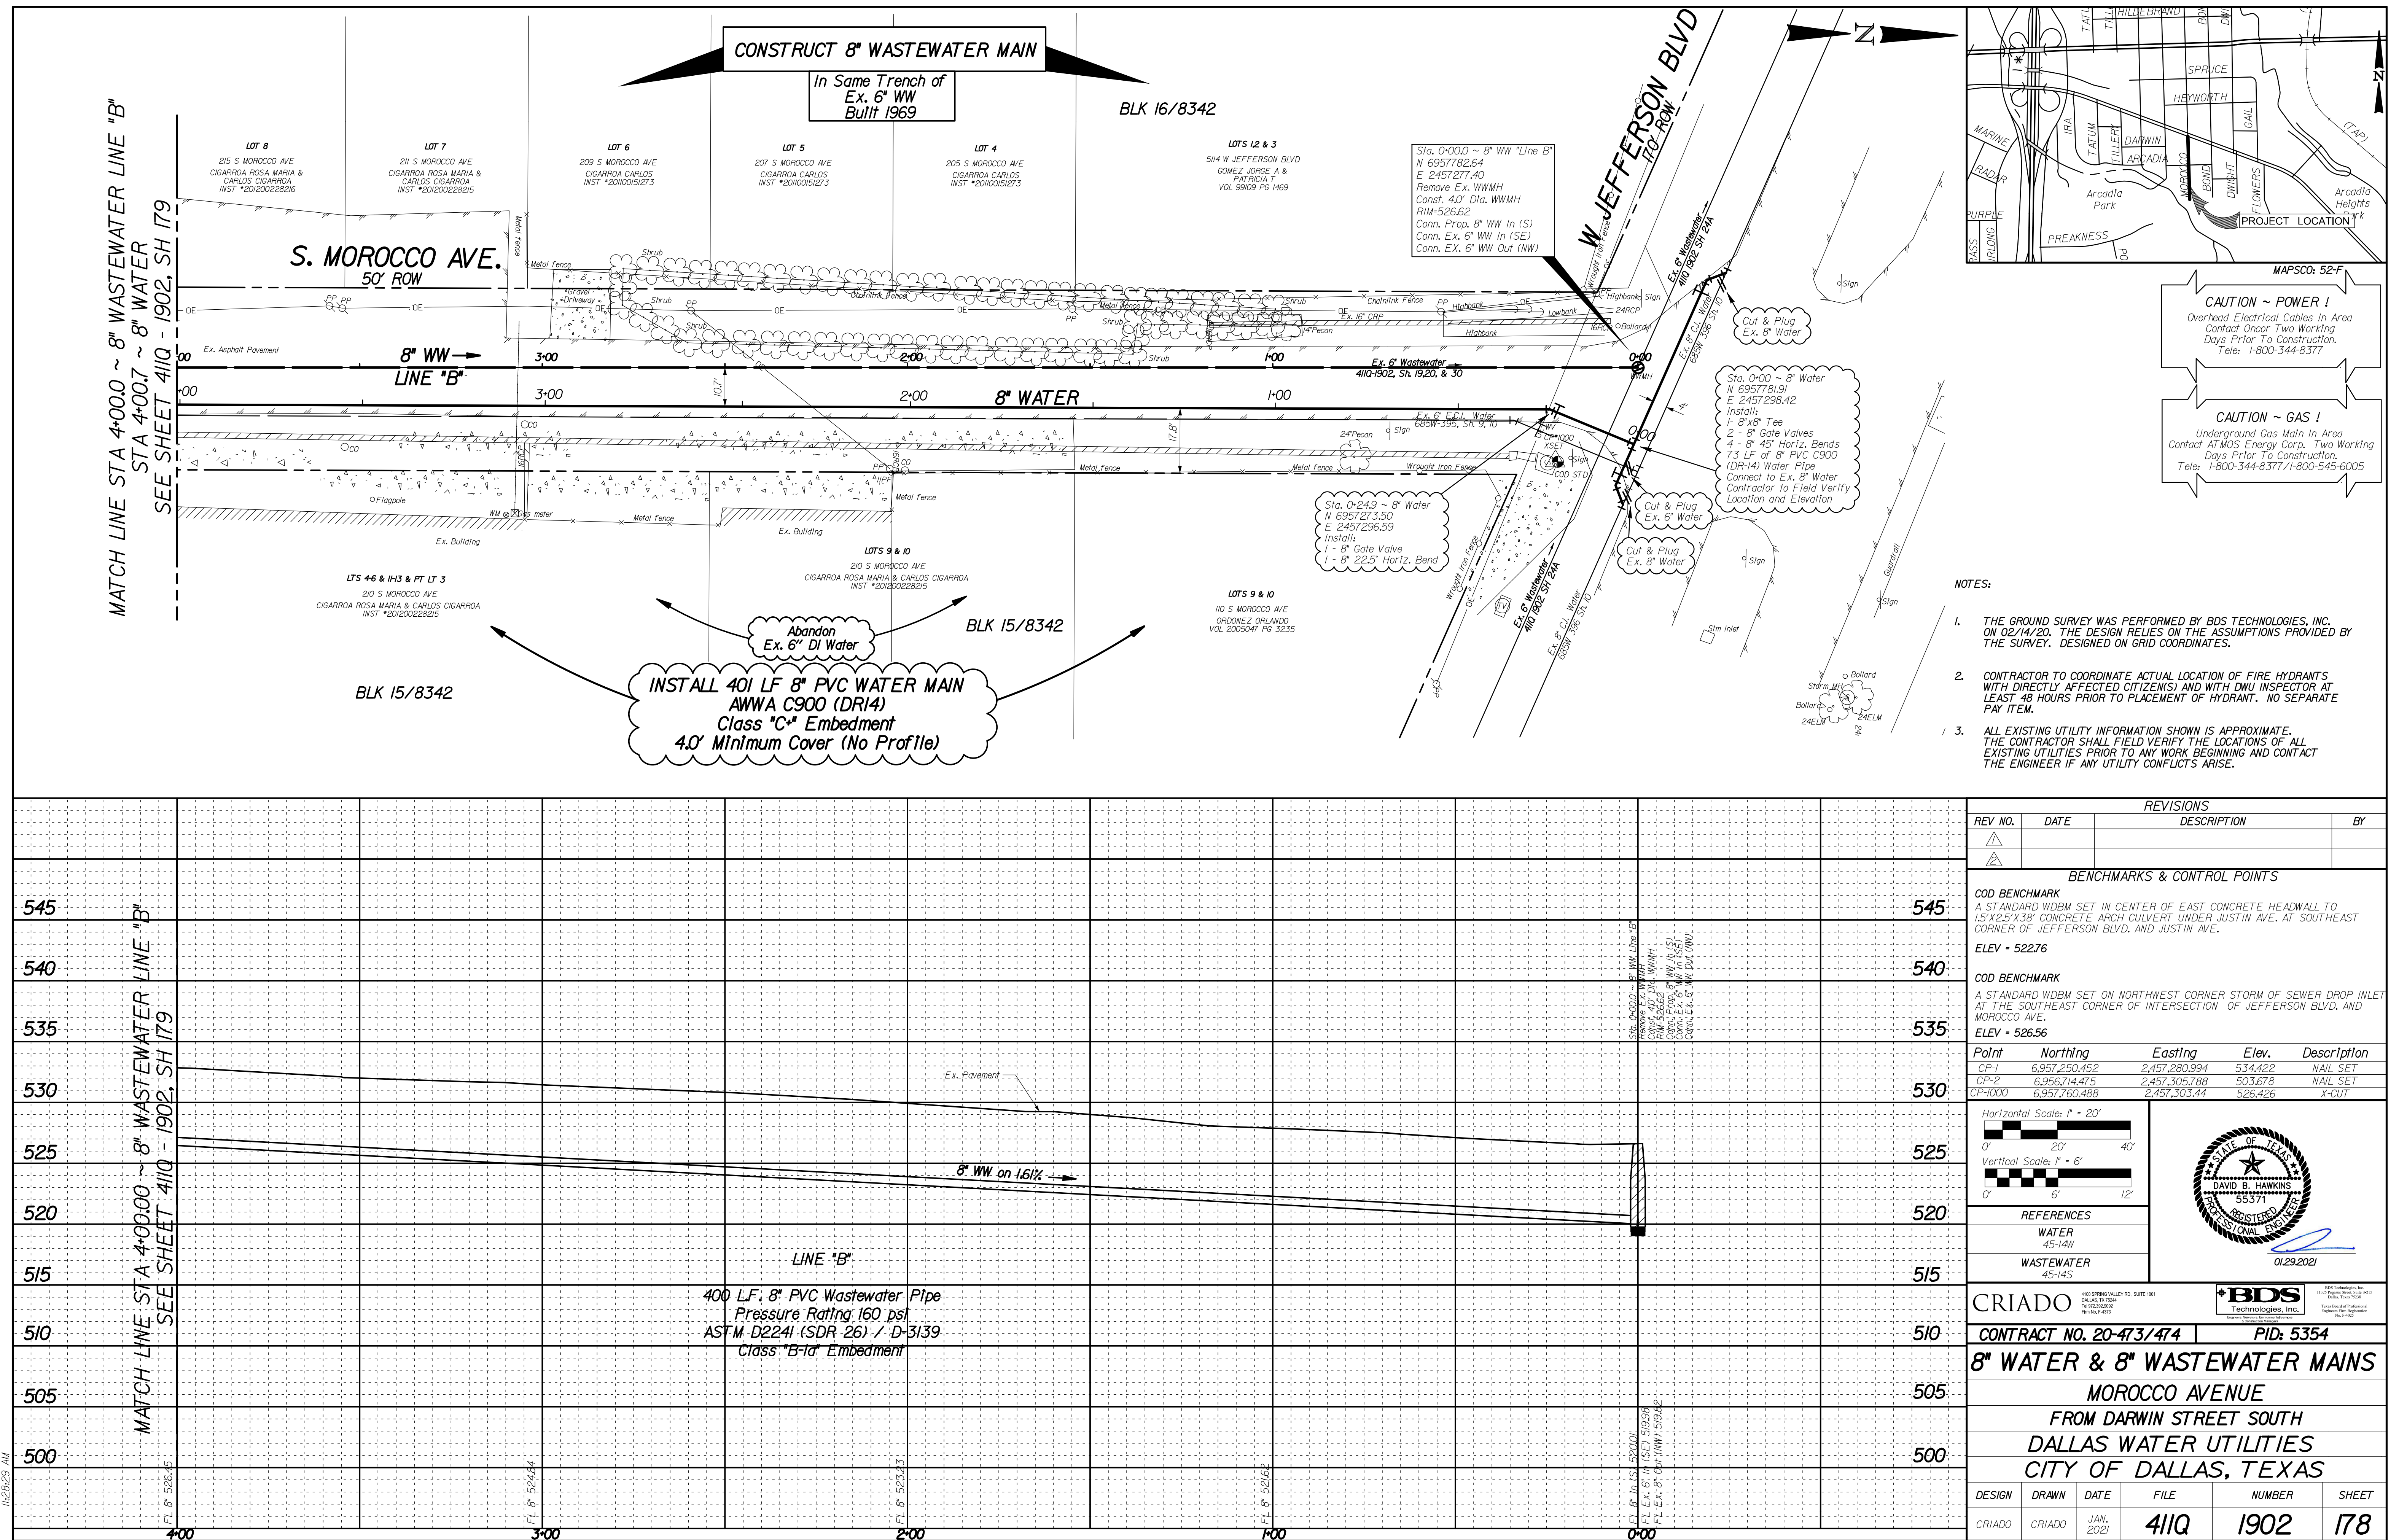


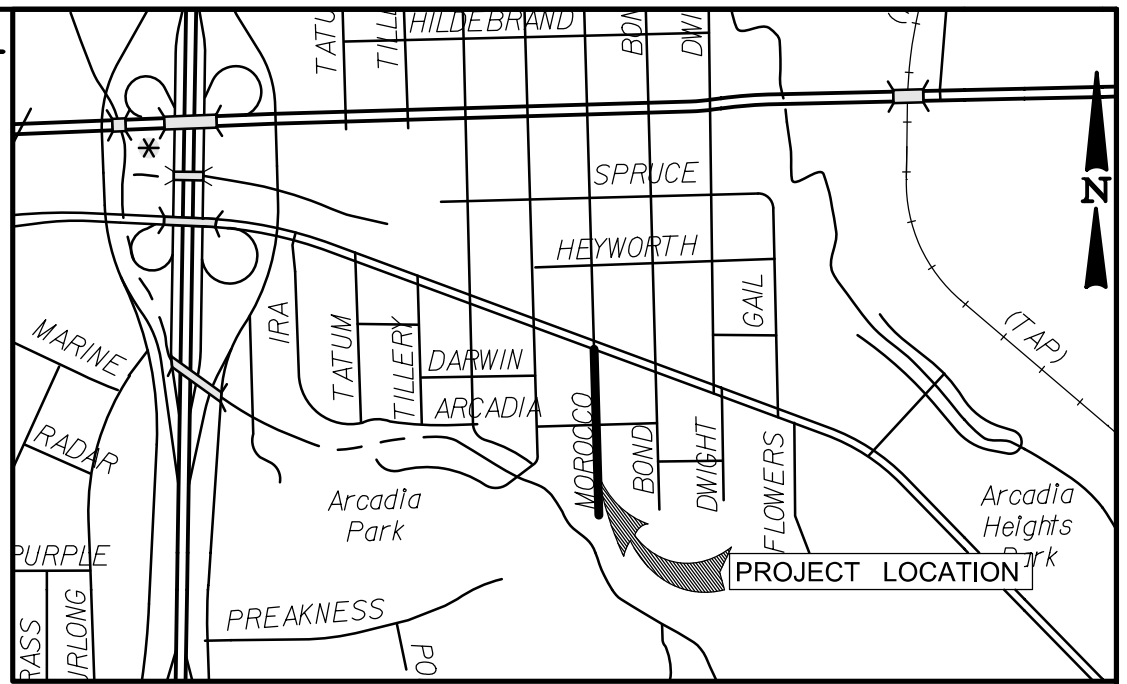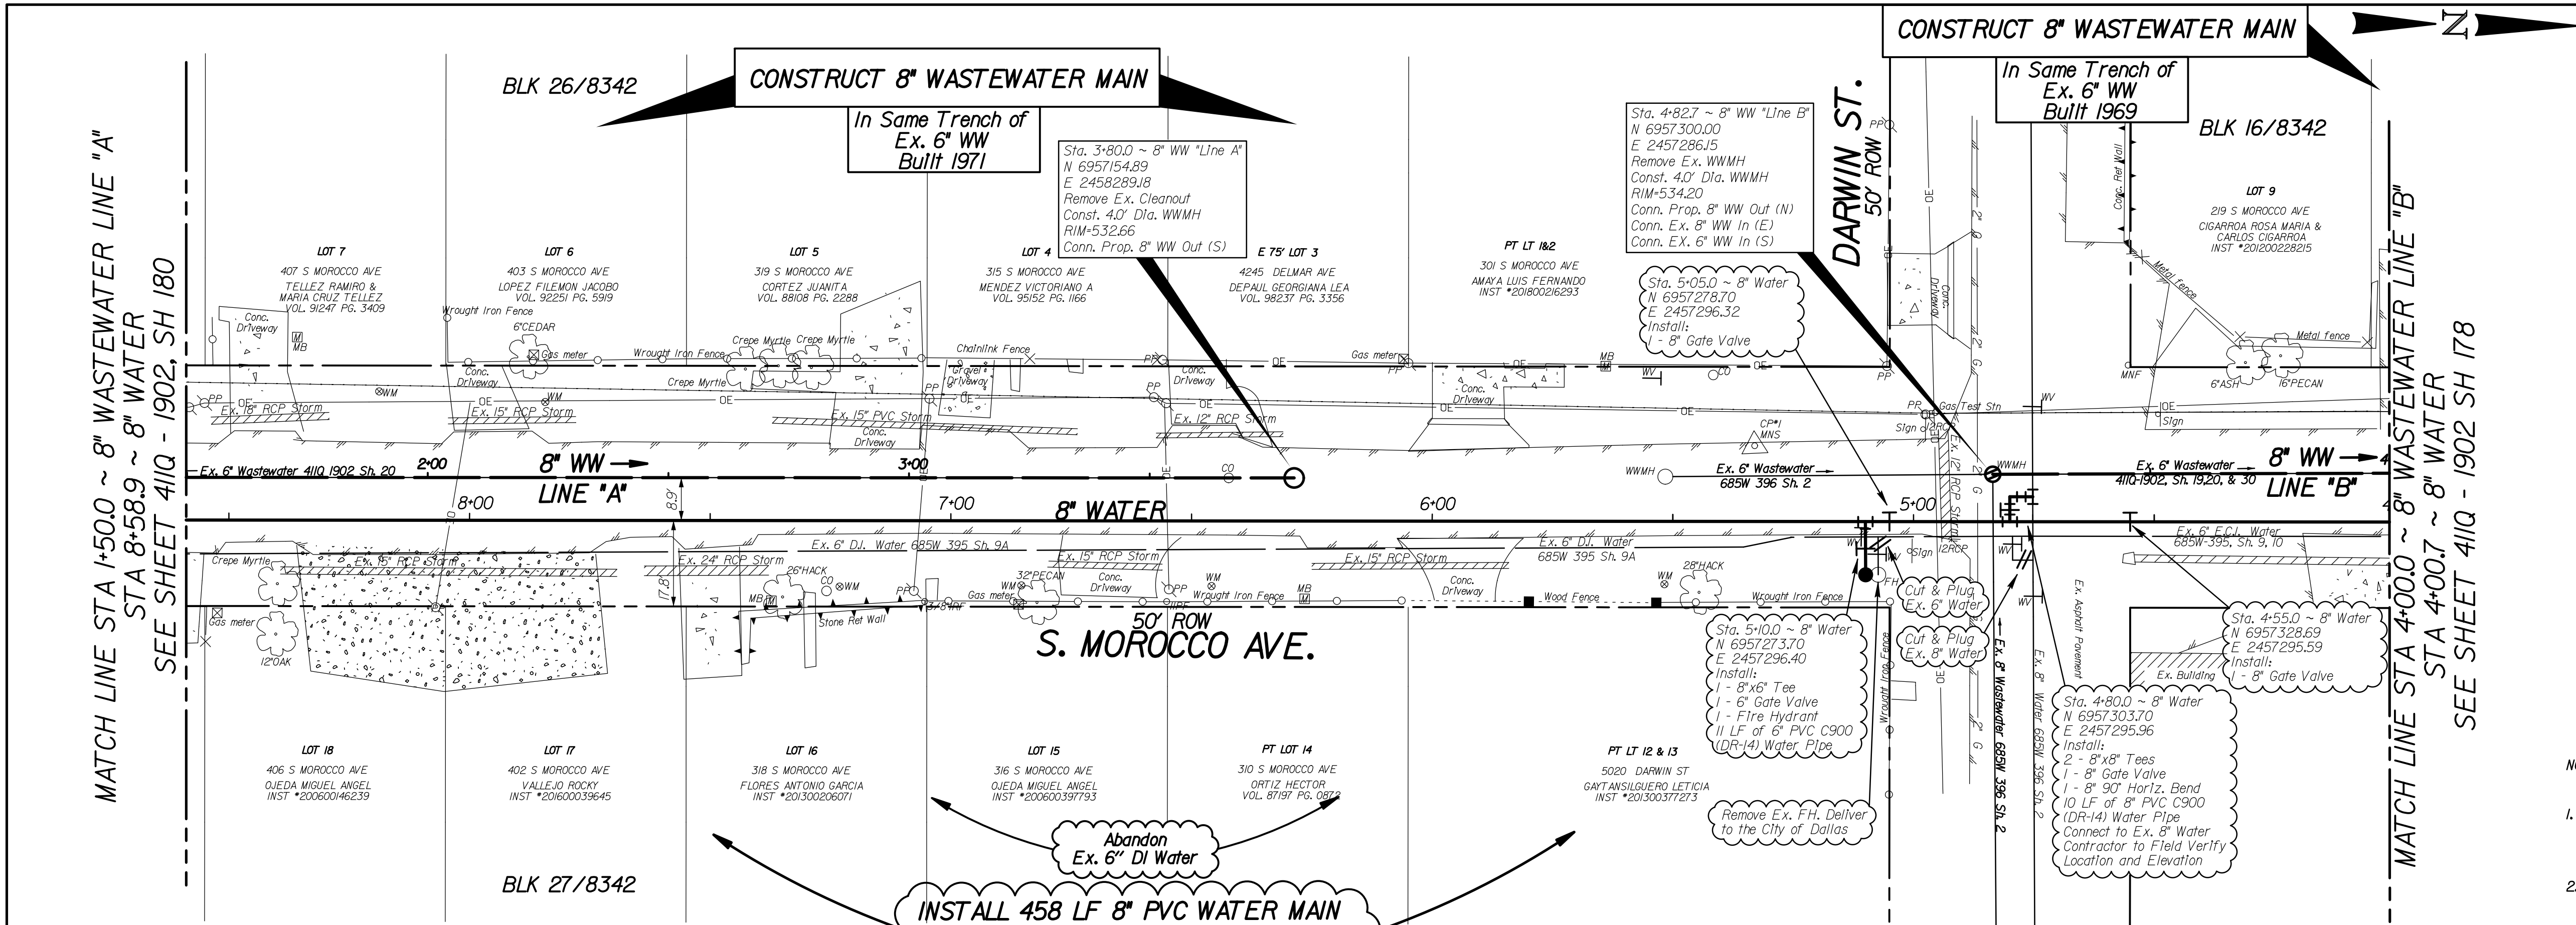

CAUTION ~ POWER !
Overhead Electrical Cables In Area
Contact Onco Two Working
Days Prior To Construction.
Tele: 1-800-344-8377



CAUTION ~ GAS !
Underground Gas Main In Area
Contact AT MOS Energy Corp. Two Working
Days Prior To Construction.
Tele: 1-800-344-8377 / 1-800-545-6005

- NOTES:
- THE GROUND SURVEY WAS PERFORMED BY BDS TECHNOLOGIES, INC. ON 02/14/20. THE DESIGN RELIES ON THE ASSUMPTIONS PROVIDED BY THE SURVEY. DESIGNED ON GRID COORDINATES.
 - CONTRACTOR TO COORDINATE ACTUAL LOCATION OF FIRE HYDRANTS WITH DIRECTLY AFFECTED CITIZEN(S) AND WITH DMU INSPECTOR AT LEAST 48 HOURS PRIOR TO PLACEMENT OF HYDRANT. NO SEPARATE PAY ITEM.
 - ALL EXISTING UTILITY INFORMATION SHOWN IS APPROXIMATE. THE CONTRACTOR SHALL FIELD VERIFY THE LOCATIONS OF ALL EXISTING UTILITIES PRIOR TO ANY WORK BEGINNING AND CONTACT THE ENGINEER IF ANY UTILITY CONFLICTS ARISE.

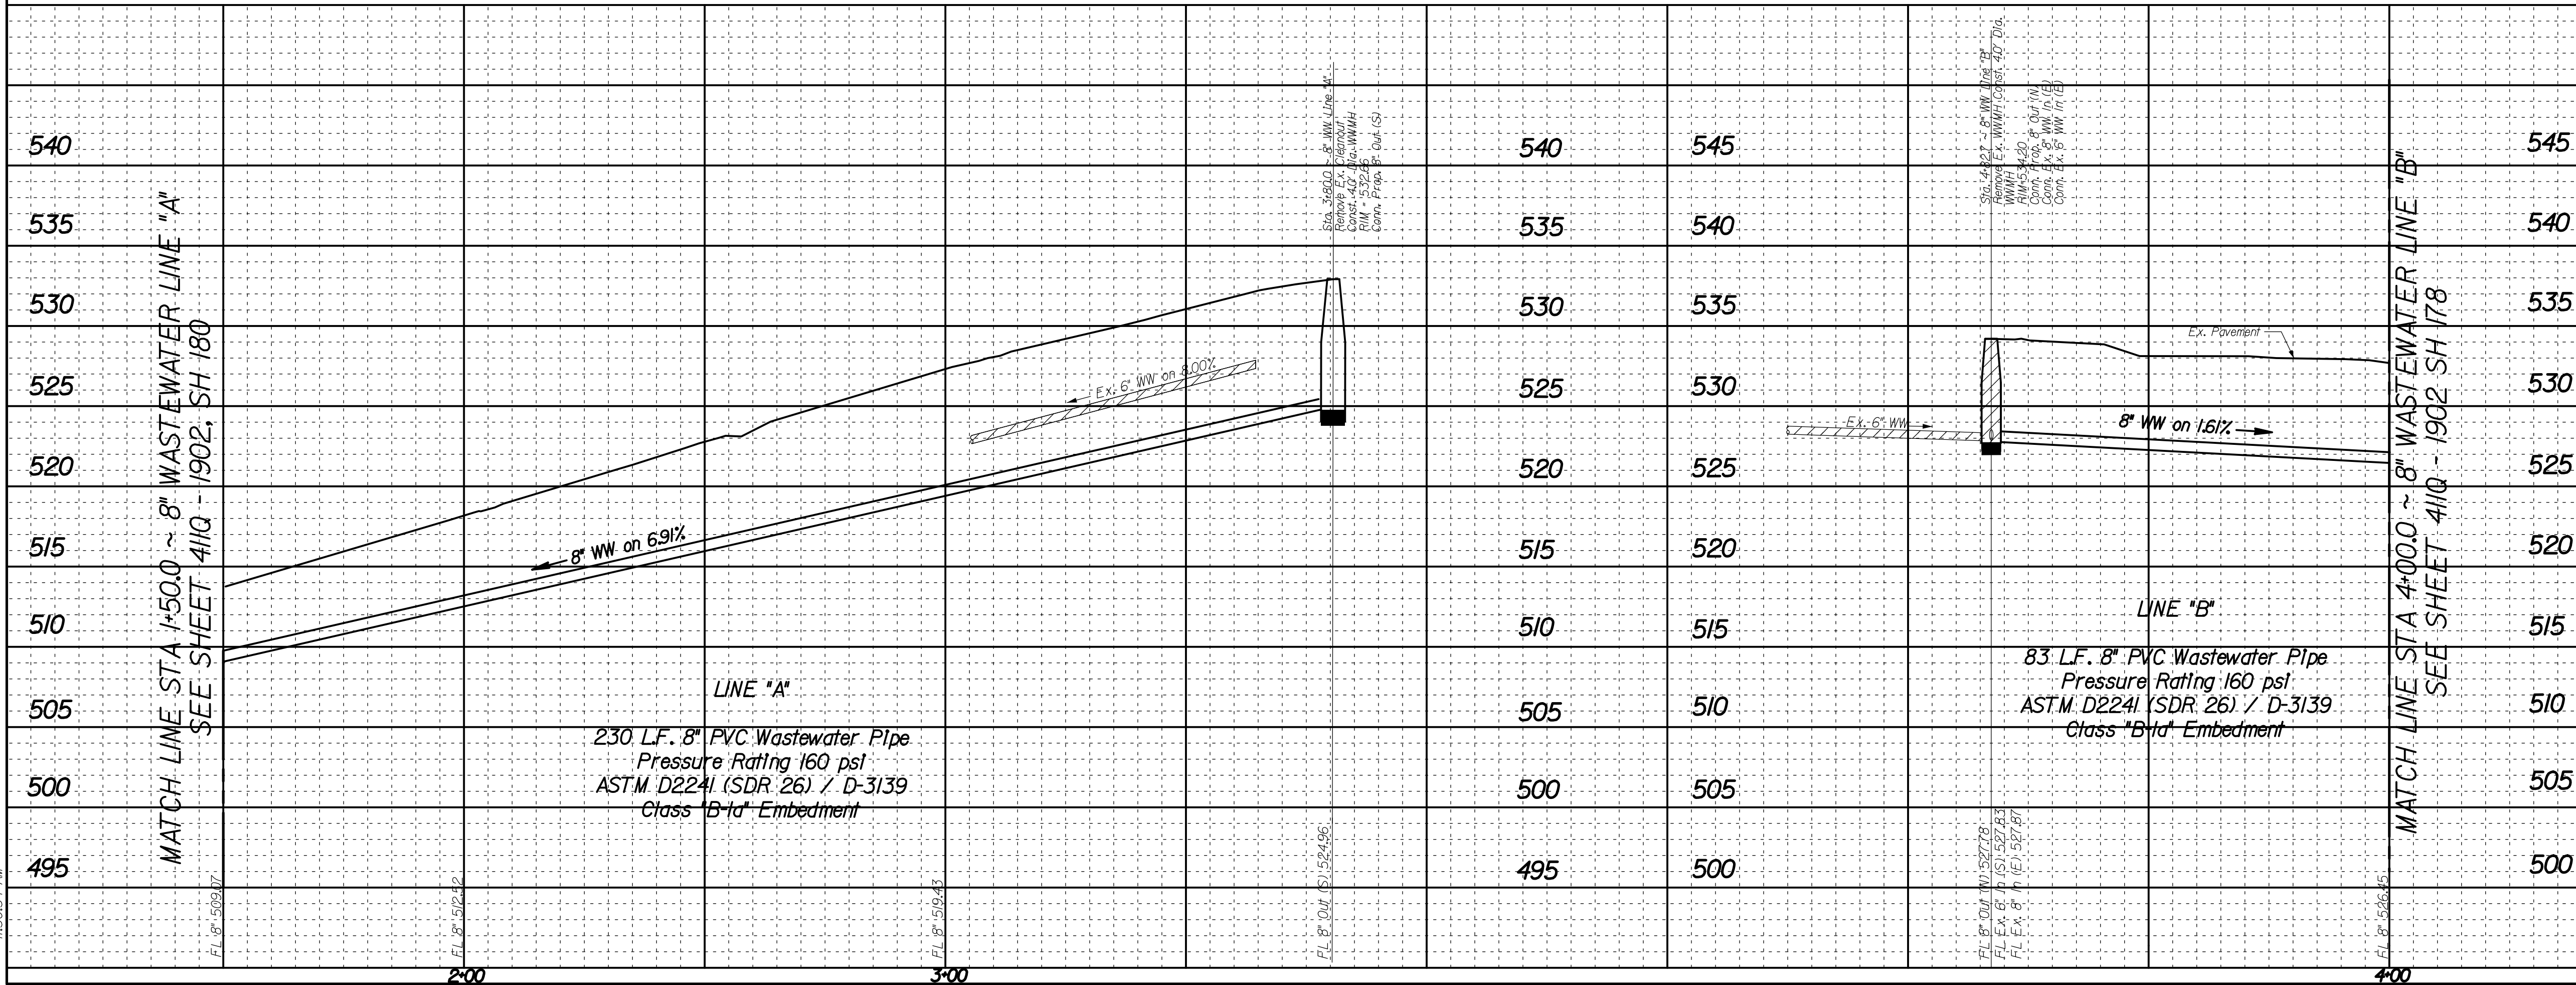

REVISIONS				
REV NO.	DATE	DESCRIPTION		BY
				
				
BENCHMARKS & CONTROL POINTS				
COD BENCHMARK				
A STANDARD WDBM SET IN CENTER OF EAST CONCRETE HEADWALL TO 15'X25'X38" CONCRETE ARCH CULVERT UNDER JUSTIN AVE. AT SOUTHEAST CORNER OF JEFFERSON BLVD. AND JUSTIN AVE.				
ELEV = 522.76				
COD BENCHMARK				
A STANDARD WDBM SET ON NORTHWEST CORNER STORM OF SEWER DROP INLET AT THE SOUTHEAST CORNER OF INTERSECTION OF JEFFERSON BLVD. AND MOROCCO AVE.				
ELEV = 526.56				
Point	Northing	Easting	Elev.	Description
CP-1	6,957,250.452	2,457,280.994	534.422	NAIL SET
CP-2	6,956,714.475	2,457,305.788	503.678	NAIL SET
CP-1000	6,957,760.488	2,457,303.44	526.426	X-CUT
Horizontal Scale: 1" = 20' 0' 20' 40' Vertical Scale: 1" = 6' 0' 6' 12'				
REFERENCES WATER 45-14W WASTEWATER 45-15S				
 01.29.2021				
CONTRACT NO. 20-473/474			PID: 5354	
8" WATER & 8" WASTEWATER MAINS				
MOROCCO AVENUE				
FROM DARWIN STREET SOUTH				
DALLAS WATER UTILITIES				
CITY OF DALLAS, TEXAS				
DESIGN	DRAWN	DATE	FILE	NUMBER
CRIADO	CRIADO	JAN. 2021	411Q	1902
				SHEET
				179

1/23/2021
10:53:50 AM

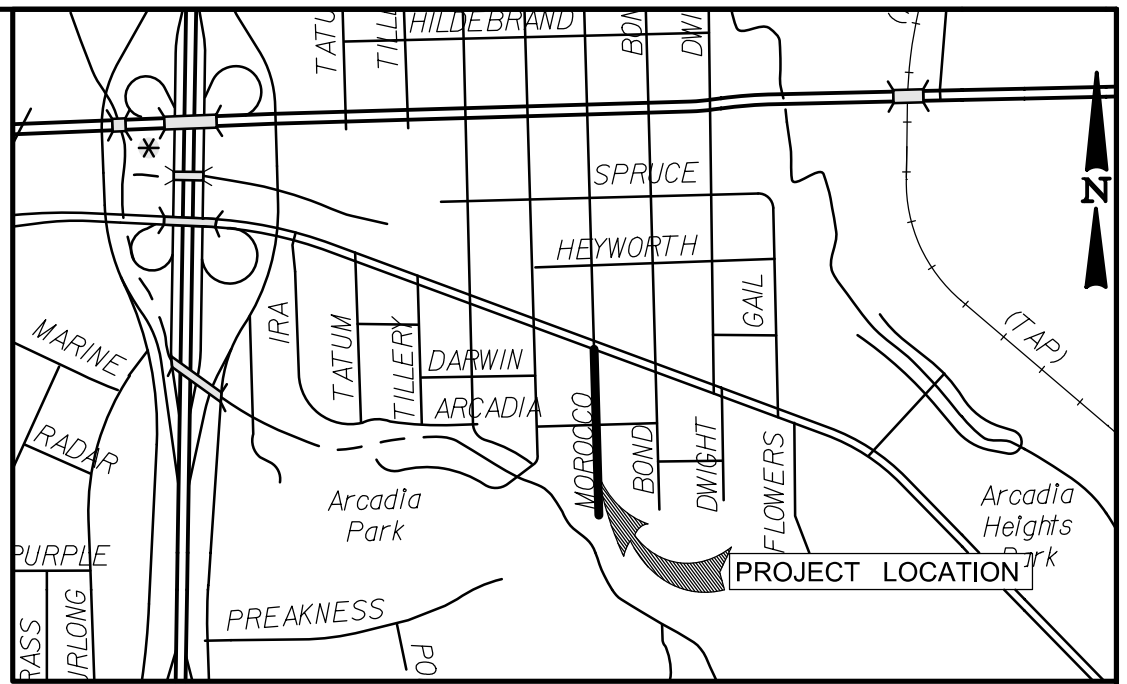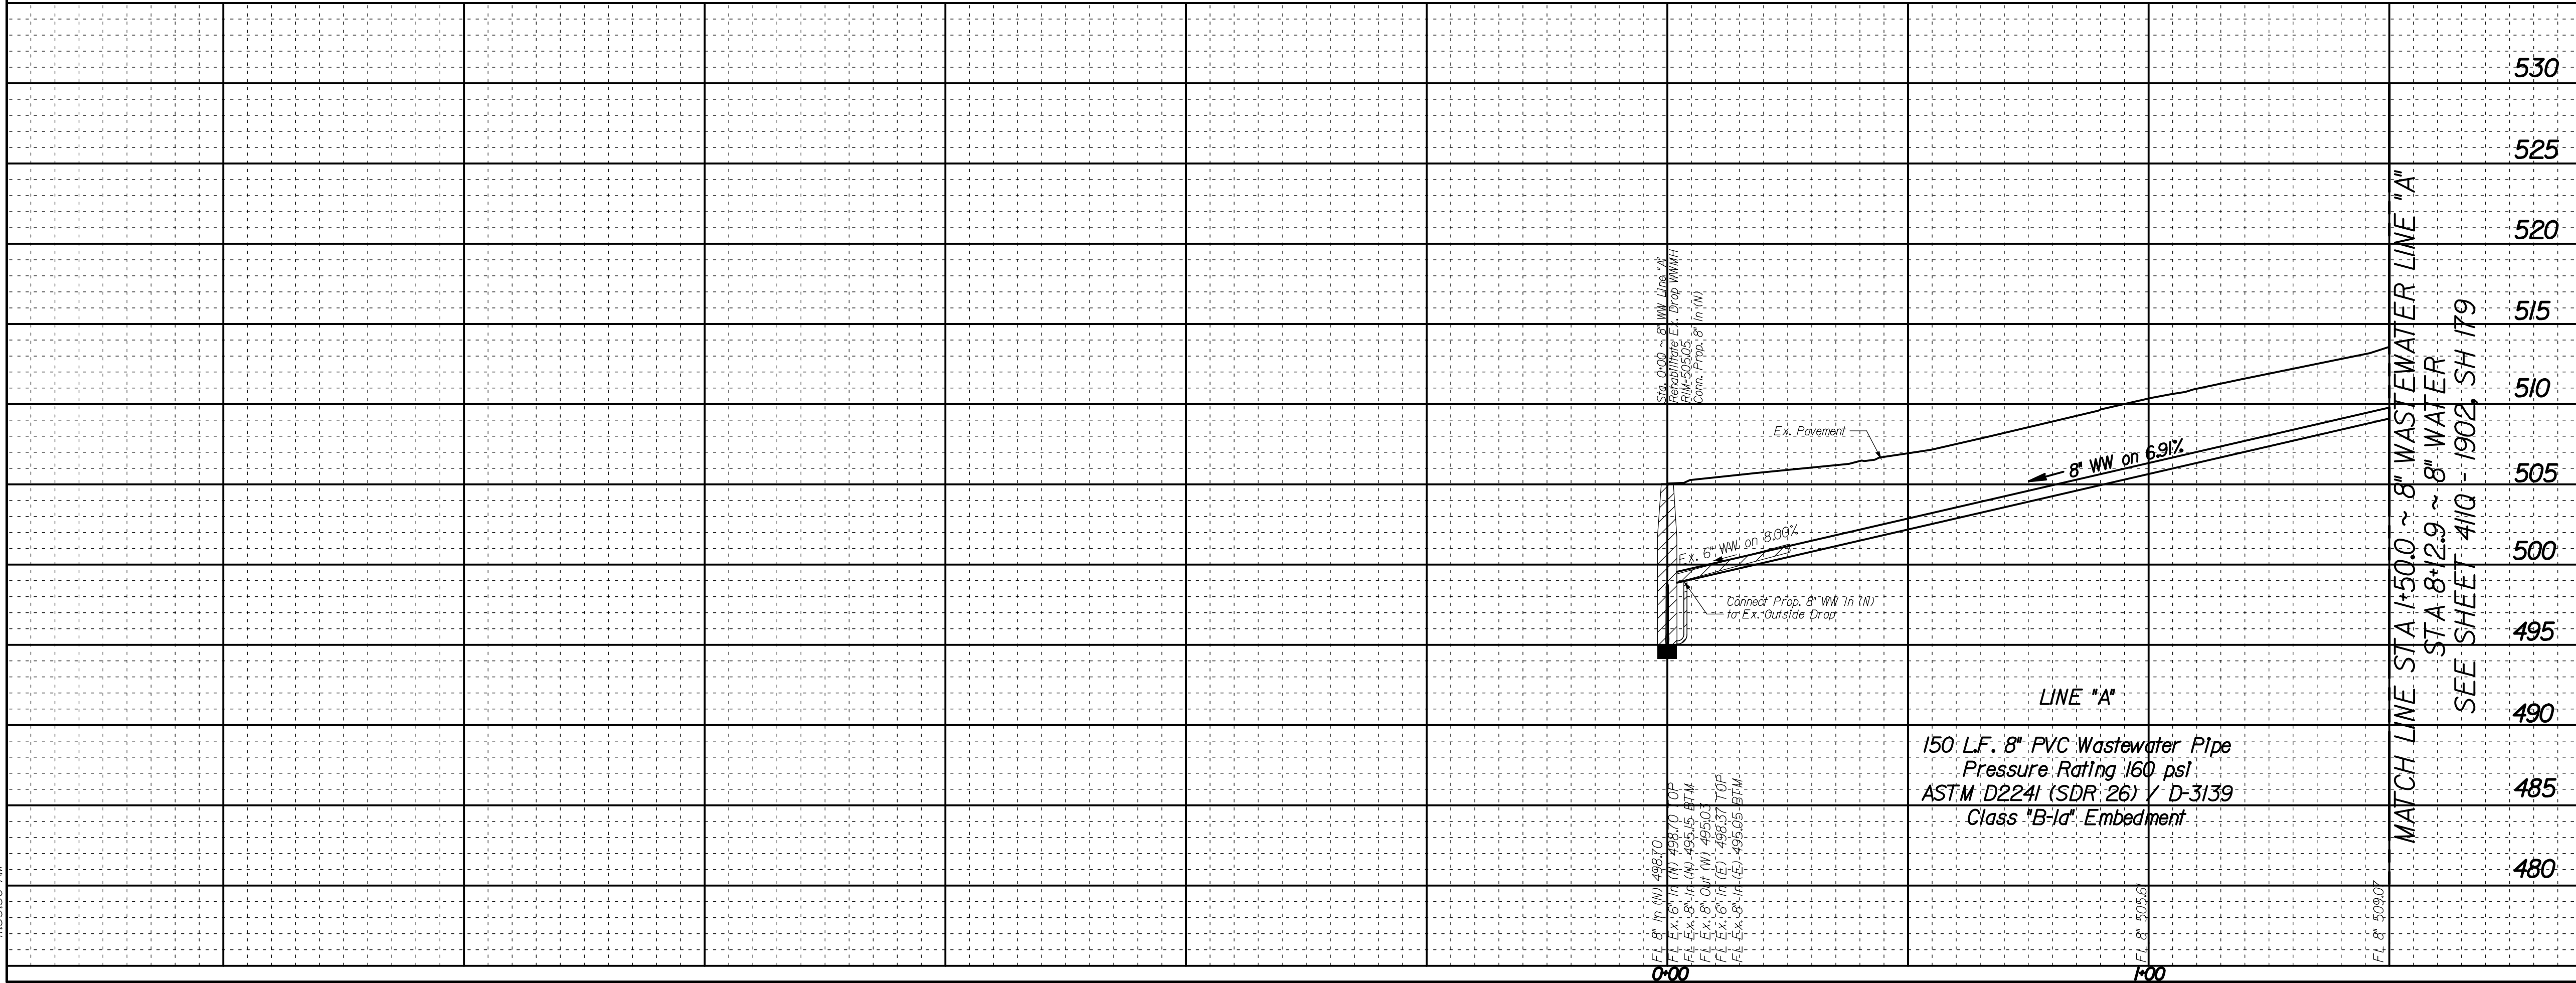



MAPSCO: 52-F

CAUTION ~ POWER !
Overhead Electrical Cables In Area
Contact Onor Two Working
Days Prior To Construction.
Tele: 1-800-344-8377

CAUTION ~ GAS !
Underground Gas Main In Area
Contact AT&MOS Energy Corp. Two Working
Days Prior To Construction.
Tele: 1-800-344-8377 / 1-800-545-6005

- NOTES:
- THE GROUND SURVEY WAS PERFORMED BY BDS TECHNOLOGIES, INC. ON 02/14/20. THE DESIGN RELIES ON THE ASSUMPTIONS PROVIDED BY THE SURVEY. DESIGNED ON GRID COORDINATES.
 - CONTRACTOR TO COORDINATE ACTUAL LOCATION OF FIRE HYDRANTS WITH DIRECTLY AFFECTED CITIZENS AND WITH DMU INSPECTOR AT LEAST 48 HOURS PRIOR TO PLACEMENT OF HYDRANT. NO SEPARATE PAY ITEM.
 - ALL EXISTING UTILITY INFORMATION SHOWN IS APPROXIMATE. THE CONTRACTOR SHALL FIELD VERIFY THE LOCATIONS OF ALL EXISTING UTILITIES PRIOR TO ANY WORK BEGINNING AND CONTACT THE ENGINEER IF ANY UTILITY CONFLICTS ARISE.



REVISIONS																
REV NO.	DATE	DESCRIPTION		BY												
△																
△																
BENCHMARKS & CONTROL POINTS																
COD BENCHMARK A STANDARD WDBM SET IN CENTER OF EAST CONCRETE HEADWALL TO 15'X2.5'X38' CONCRETE ARCH CULVERT UNDER JUSTIN AVE. AT SOUTHEAST CORNER OF JEFFERSON BLVD. AND JUSTIN AVE. ELEV - 522.76																
COD BENCHMARK A STANDARD WDBM SET ON NORTHWEST CORNER STORM OF SEWER DROP INLET AT THE SOUTHEAST CORNER OF INTERSECTION OF JEFFERSON BLVD. AND MOROCCO AVE. ELEV - 526.56																
Point	Northing	Easting	Elev.	Description												
CP-1	6,957,250.452	2,457,280.994	534.422	NAIL SET												
CP-2	6,956,714.475	2,457,305.788	503.678	NAIL SET												
X-CUT																
Horizontal Scale: 1" = 20'																
Vertical Scale: 1" = 6'																
REFERENCES																
WATER																
45-14W																
WASTEWATER																
45-14S																
CRIADO 410 SPRING VALLEY RD. SUITE 100 DALLAS, TX 75244 P.O. BOX 30762 Firm No. P40372 01/29/2021 01/29/2021 CONTRACT NO. 20-473/474 PID: 5354 8" WATER & 8" WASTEWATER MAINS MOROCCO AVENUE FROM DARWIN STREET SOUTH DALLAS WATER UTILITIES CITY OF DALLAS, TEXAS <table><tr><td>DESIGN</td><td>DRAWN</td><td>DATE</td><td>FILE</td><td>NUMBER</td><td>SHEET</td></tr><tr><td>CRIADO</td><td>CRIADO</td><td>JAN. 2021</td><td>411Q</td><td>1902</td><td>180</td></tr>

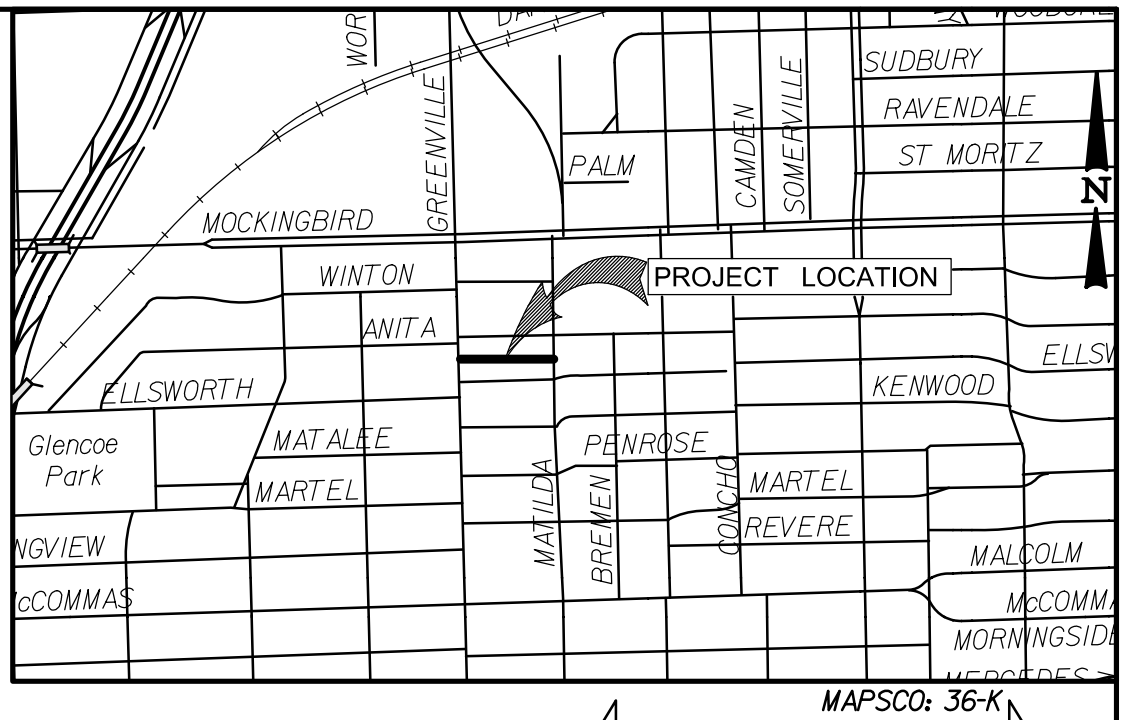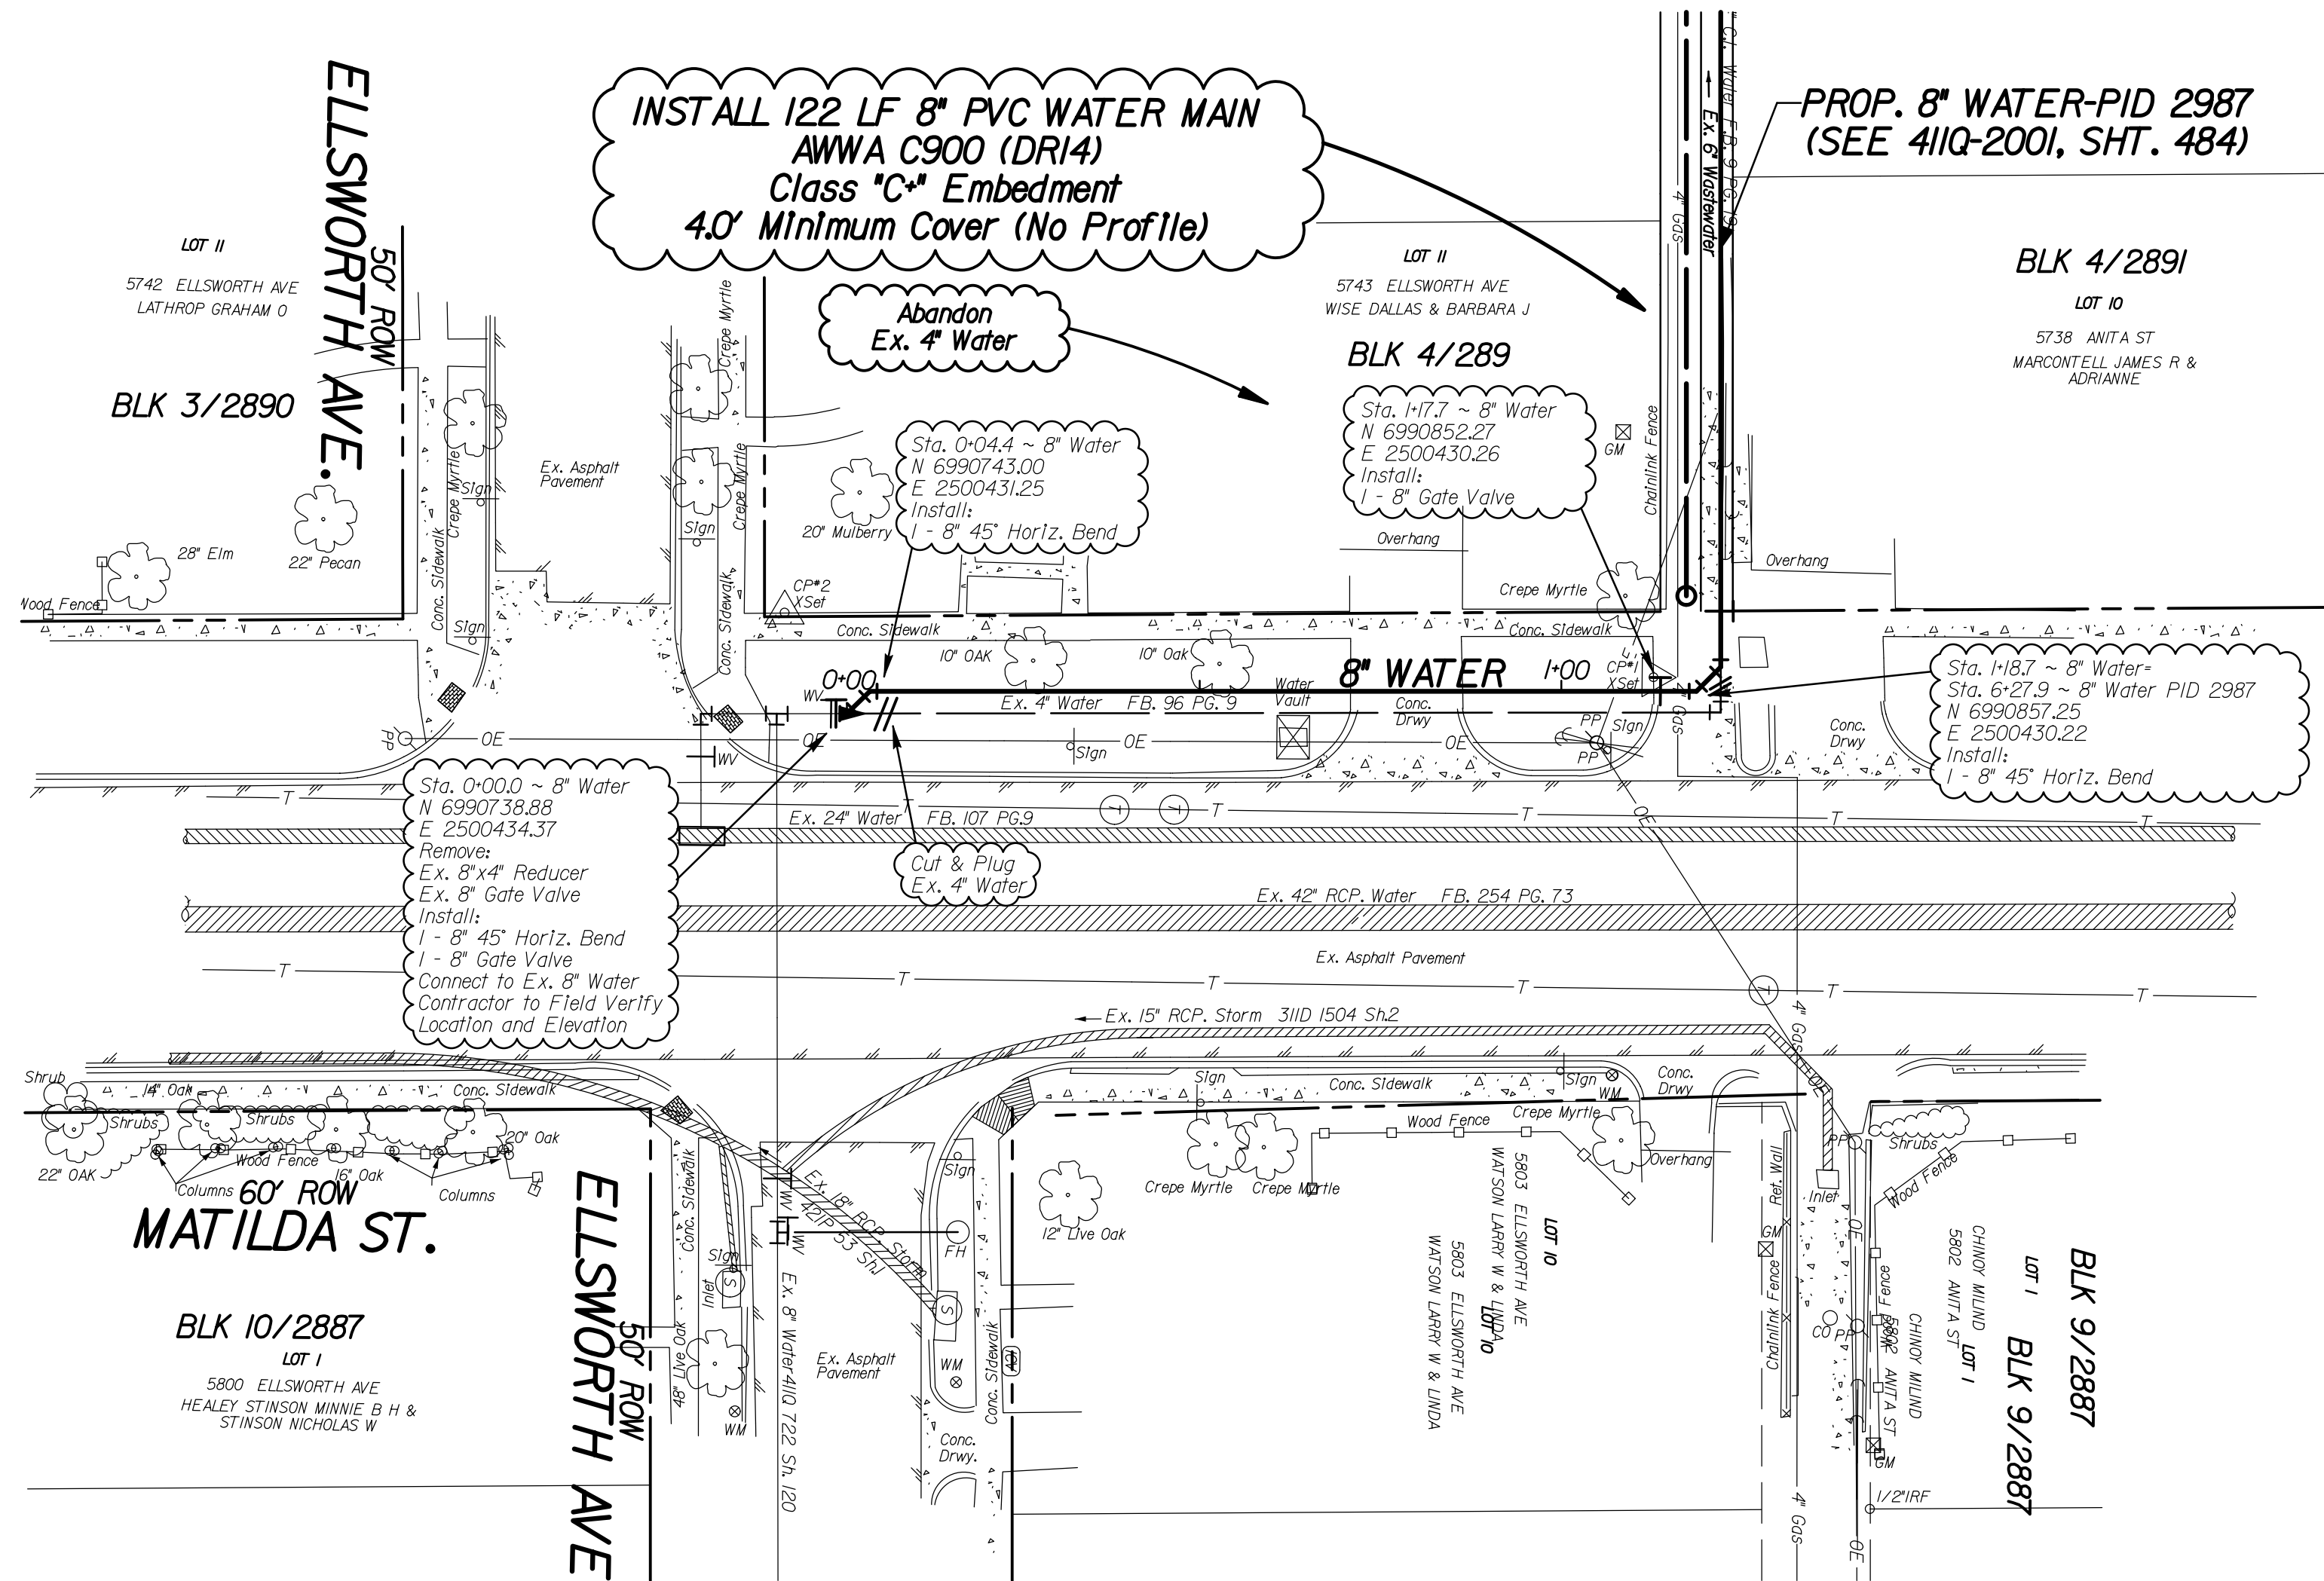

CAUTION ~ POWER !
Overhead Electrical Cables In Area
Contact Oncoor Two Working
Days Prior To Construction.
Tele: 1-800-344-8377

CAUTION ~ GAS !
Underground Gas Main In Area
Contact AT MOS Energy Corp. Two Working
Days Prior To Construction.
Tele: 1-800-344-8377 / 1-800-545-6005

- NOTES:
- THE GROUND SURVEY WAS PERFORMED BDS TECHNOLOGIES, INC. ON 02/28/20. THE DESIGN RELIES ON THE ASSUMPTIONS PROVIDED BY THE SURVEY. DESIGNED ON GRID COORDINATES.
 - CONTRACTOR TO COORDINATE ACTUAL LOCATION OF FIRE HYDRANTS WITH DIRECTLY AFFECTED CITIZEN(S) AND WITH DMU INSPECTOR AT LEAST 48 HOURS PRIOR TO PLACEMENT OF HYDRANT. NO SEPARATE PAY ITEM.
 - ALL EXISTING UTILITY INFORMATION SHOWN IS APPROXIMATE. THE CONTRACTOR SHALL FIELD VERIFY THE LOCATIONS OF ALL EXISTING UTILITIES PRIOR TO ANY WORK BEGINNING AND CONTACT THE ENGINEER IF ANY UTILITY CONFLICTS ARISE.

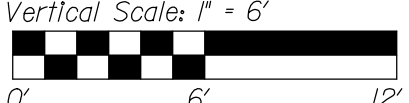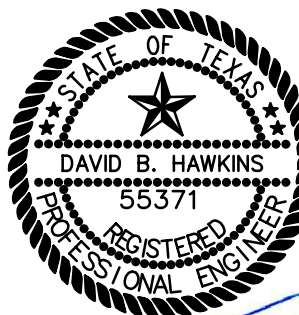
REVISIONS				
REV NO.	DATE	DESCRIPTION	BY	
△				
△				
BENCHMARKS & CONTROL POINTS				
COD BENCHMARK				
A STANDARD WATER DEPARTMENT BENCHMARK SET ON STORM SEWER INLET ON NORTHEAST CORNER OF GREENVILLE AVENUE AND ANITA STREET				
ELEV - 609.21				
COD BENCHMARK				
A STANDARD WATER DEPARTMENT BENCHMARK SET ON STORM SEWER INLET ON NORTHEAST CORNER OF GREENVILLE AVENUE AND ELLSWORTH AVENUE				
ELEV -601.63				
Point	Northing	Easting	Elev.	Description
CP-2	6,990,731.13	2,500,420.48	605.126	X-CUT
CP-4	6,990,844.49	2,499,820.23	604.936	X-CUT
Horizontal Scale: 1" = 20'  Vertical Scale: 1" = 6' 				
REFERENCES				
WATER				
28-28W				
WASTEWATER				
28-28S				
				
			01/29/2021	

CRIADO		4333 SPRING VALLEY RD., SUITE 1001 DALLAS, TX 75244 TEL 972.355.4325 FAX 972.355.4373			
CONTRACT NO. 20-473/474			PID: 2988		
8" WATER MAIN					
MATILDA STREET					
FROM ELLSWORTH AVENUE NORTH					
DALLAS WATER UTILITIES					
CITY OF DALLAS, TEXAS					
DESIGN	DRAWN	DATE	FILE	NUMBER	SHEET
CRIADO	CRIADO	JAN, 2021	411Q	2001	485


MESQUITE HEIGHTS UNSERVED AREA WATER AND WASTEWATER IMPROVEMENTS

WATER & WASTEWATER SHEET INDEX


PID	LOCATION	DESIGN SHEET
6663	In An Easement From The TRA POE To Lindaloe Ln., And In Lindaloe Ln. From West End To Turnout Ln.	411Q-1906 Sh.279-282
6664	In X-Ray Ln. From Lindaloe Ln. To West Camp Wisdom Rd.	411Q-1906 Sh.283-285
6665	In Prime Ln. From Lindaloe Ln. To Mesquite Ln.	411Q-1906 Sh.286-288
6666	In Turnout Ln. From Lindaloe Ln. To Mesquite Ln.	411Q-1906 Sh.289-291
6667	In Mesquite Ln. from Prime Ln. to Turnout Ln.	411Q-1906 Sh.288

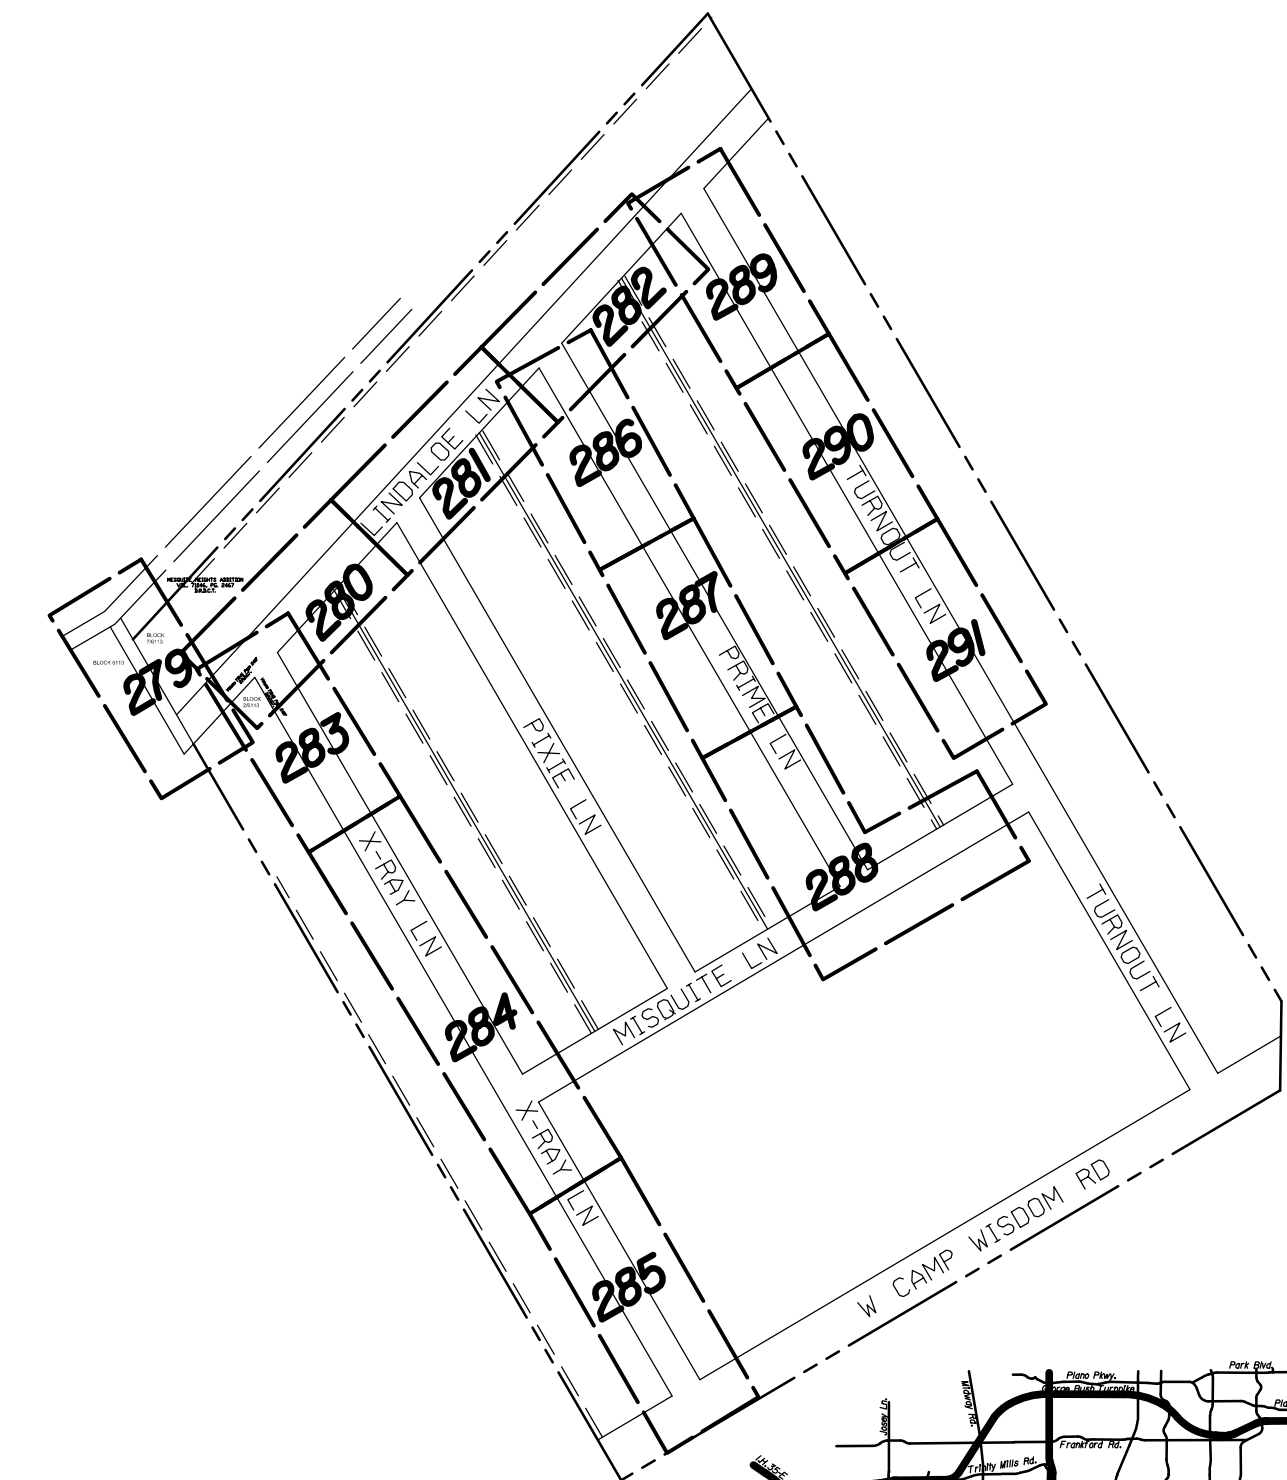

PROJECT LOCATION

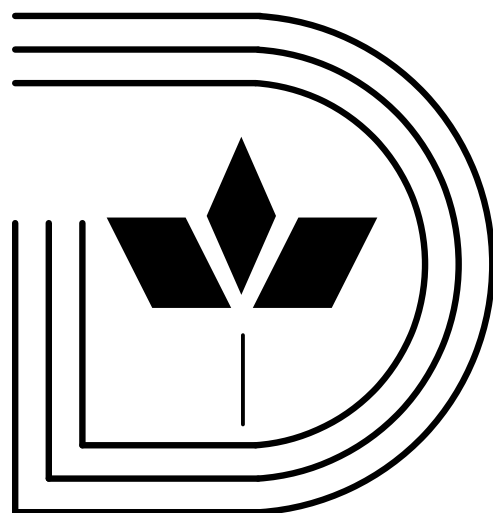


Dallas Water Utilities
City Of Dallas, Texas
Contract No. : 20 - 473/474
Schedule B
May, 2021

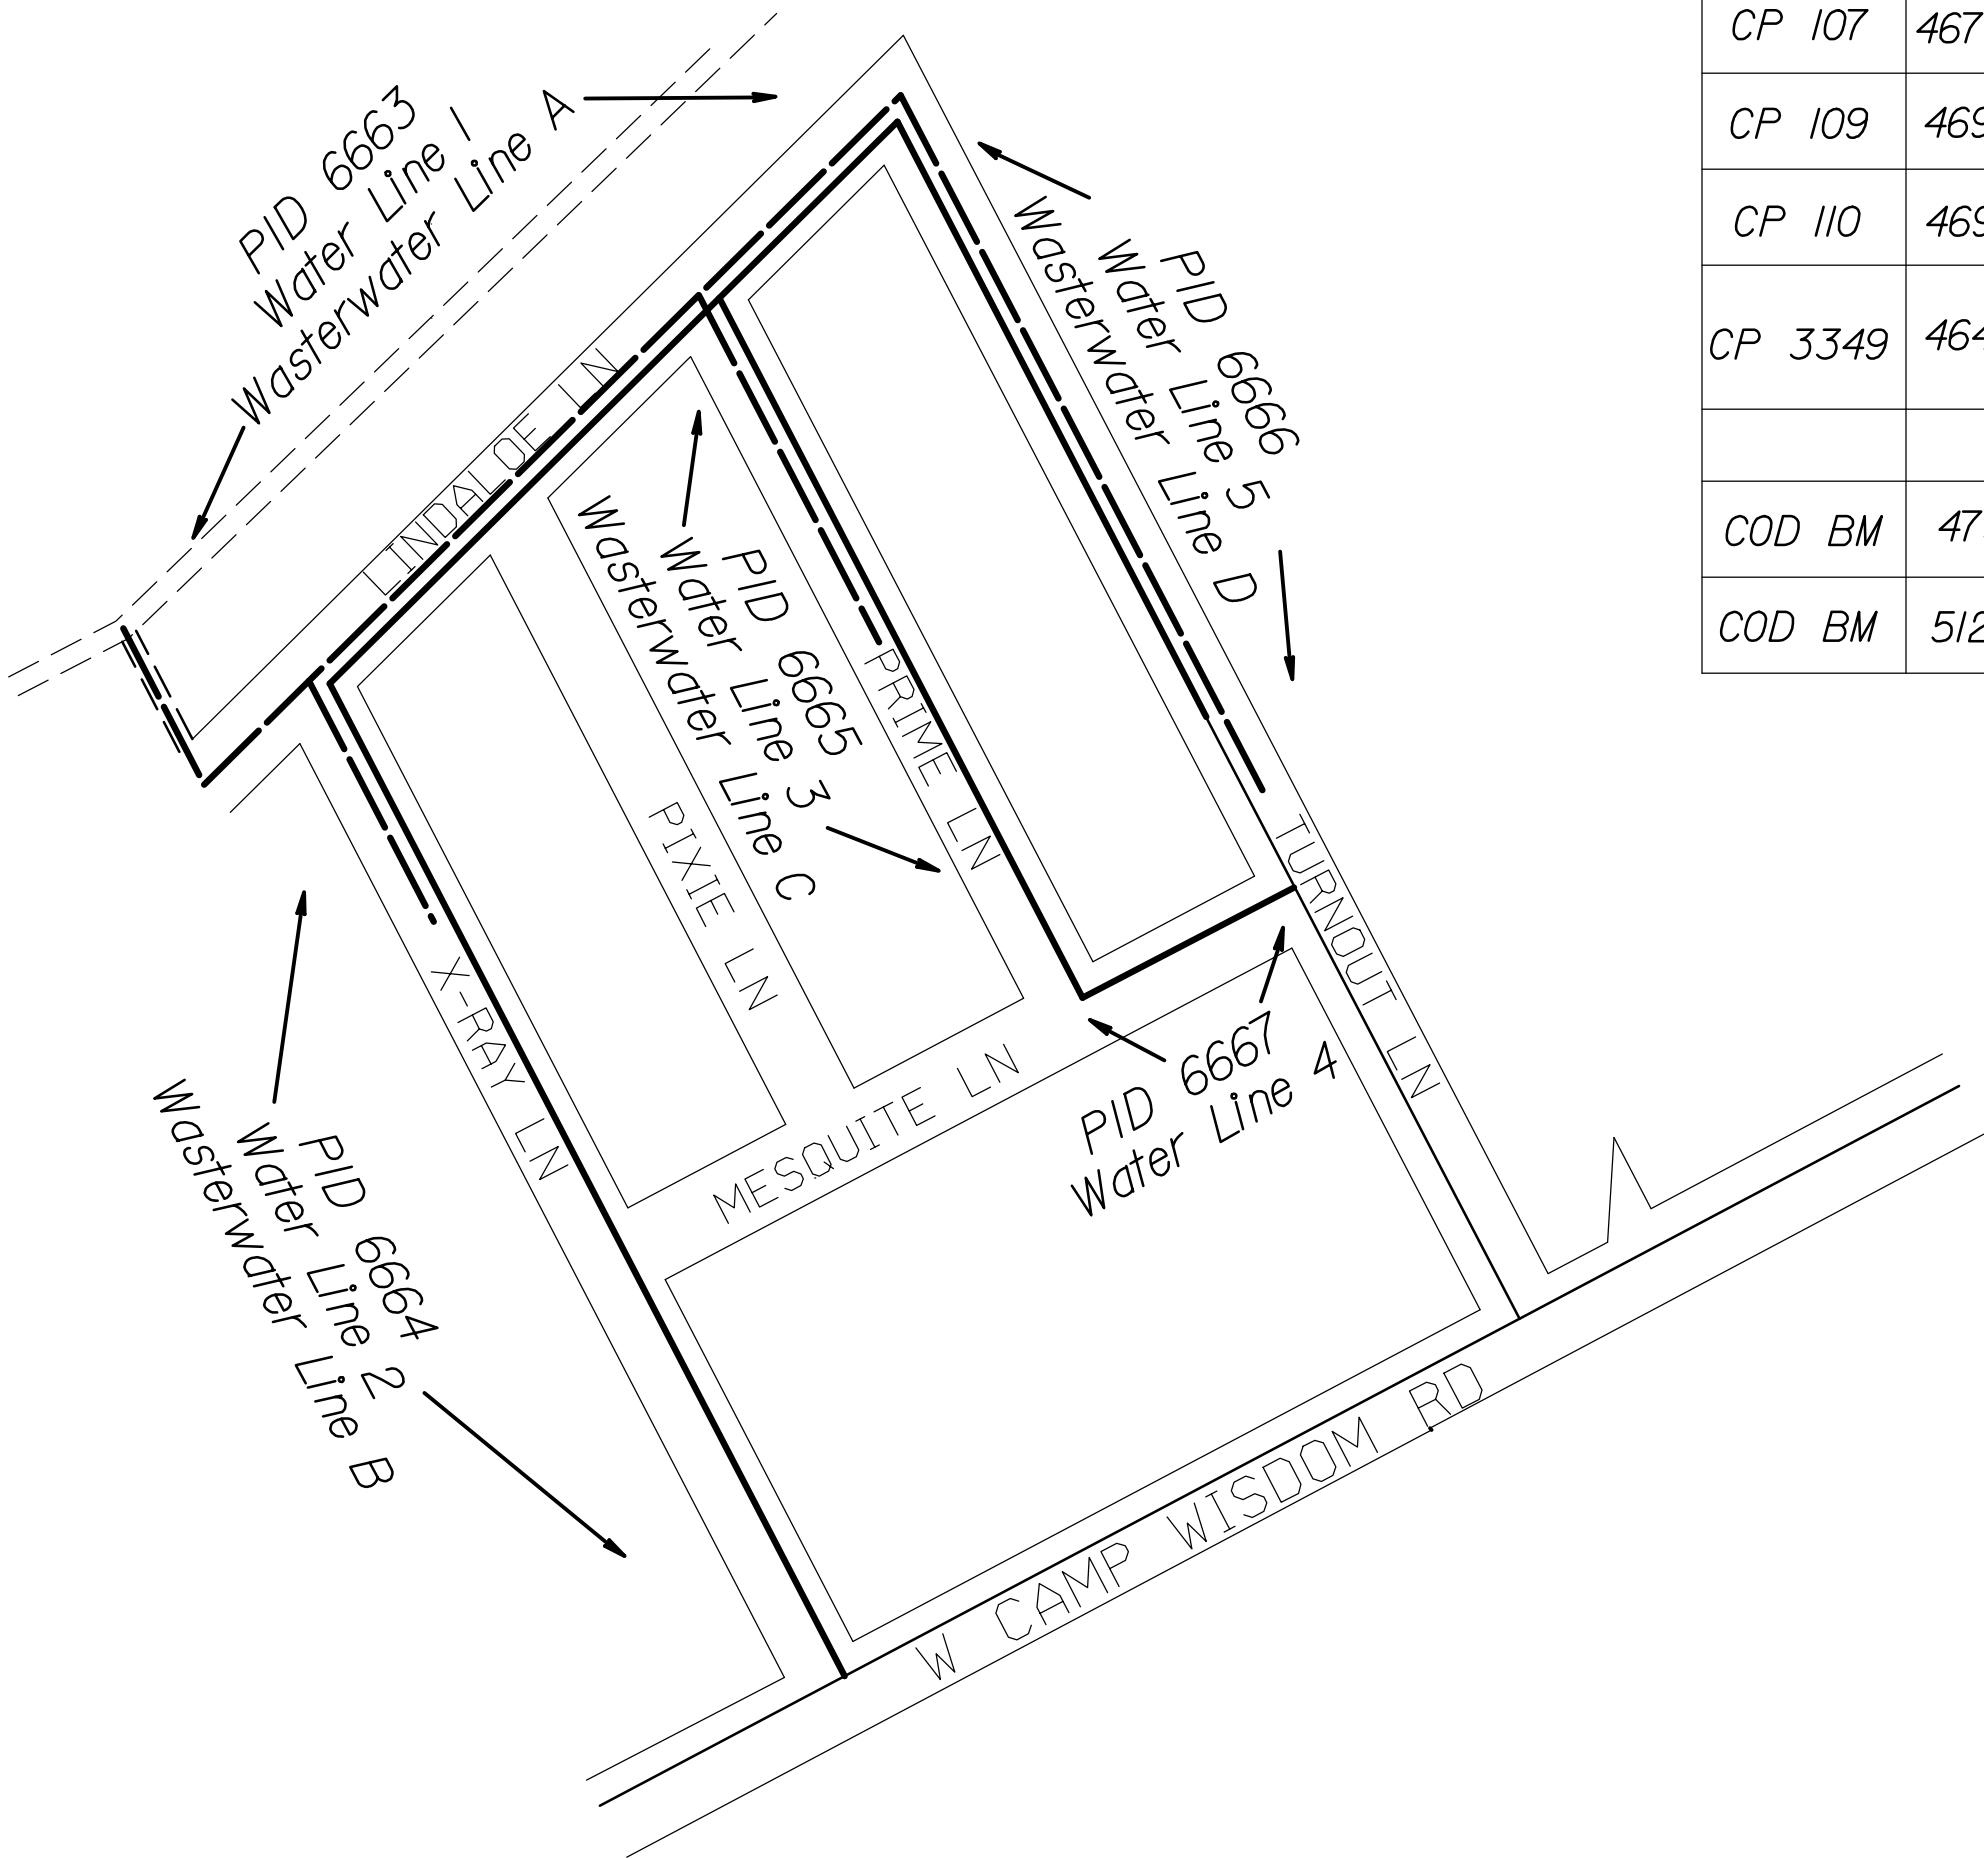











BENCHMARKS & CONTROL POINTS

	ELEV.	NORTHING	EASTING	DESCRIPTION
CP 1	466.555	6926828.614	2436126.247	Mag Nail Set In Asphalt At The Centerline Intersection Of X-Ray Ln. And Lindaloe Ln.
CP 2	466.362	6926701.299	2436016.69	Mag Nail Set In Asphalt At The Southside Of Lindaloe Ln. +/- 18 Feet Northeast Of A Guardrail Located At The Southwest End Of Lindaloe Ln.
CP 100	467.242	6927685.023	2436925.206	Mag Nail Set In Asphalt At The Centerline Intersection Of Turnout Ln. And Lindaloe Ln.
CP 101	471.677	6927187.177	2437233.378	Mag Nail Set In Asphalt In Front Of Hse #5344 Turnout Ln. and +/- 32 Feet Northeast Of A Fire Hydrant.
CP 102	476.581	6926568.942	2437561.343	Mag Nail Set In Asphalt At The Northwest Corner Of Mesquite Dr. And Turnout Ln. +/- 18 Feet Northeast Of A Fire Hydrant.
CP 103	474.839	6926375.003	2437270.051	Mag Nail Set In Asphalt At The Southside Mesquite Dr. And The Centerline Projection Of Prime Ln.
CP 104	470.737	6926867.982	2436989.896	Mag Nail Set In Asphalt At The East Side Of Prime Ln. In Front Of Hse #5344 Prime Ln. +/- 557 Feet From The Centerline Of Mesquite Dr.
CP 105	467.045	6927303.809	2436730.735	Mag Nail Set In Asphalt In Front Of Hse #5308 Prime Ln. And +/- 130 Feet From The Centerline Of Lindaloe Ln.
CP 106	466.688	6927420.798	2436653.685	Mag Nail Set In Asphalt At The Northside Of Lindaloe Ln. +/- 10 Feet Northeast Of The Centerline Of Prime Ln.
CP 107	467.039	6927138.853	2436395.935	Mag Nail Set In Asphalt At The Northside Of Lindaloe Ln. +/- 10 Feet Northeast Of The Centerline Of Homer St.
CP 109	469.976	6926004.096	2436623.791	Mag Nail Set In Asphalt In Front Of Address #5401 X-Ray Ln. And +/- 38 Feet South Of A Light Pole.
CP 110	469.913	6926456.877	2436357.773	Mag Nail Set In Asphalt At The East Side Of X-ray Ln. And +/- 438 Feet From The Centerline Of Lindaloe Ln.
CP 3349	464.864	6926811.228	2435902.202	5/8 Inch Capped Iron Rod Set In Natural Ground, +/- 152 Feet Northwest From A Powerpole Located At The Southwest Terminus Of Lindaloe Ln.
DESCRIPTION				
COD BM	473.30	Square Cut On Southwest Corner Of Concrete Bridge On F.M.1382 Over Mountain Creek And 0.3 Mile North Of Centerline Of Camp Wisdom Rd.		
COD BM	512.23	Std.WDFM In Center Of South Concrete Headwall To A 30 X 92 Concrete Pipe Culvert Under Camp Wisdom Rd. And 0.4 Mile East Of Mountain Creek Pkwy.		

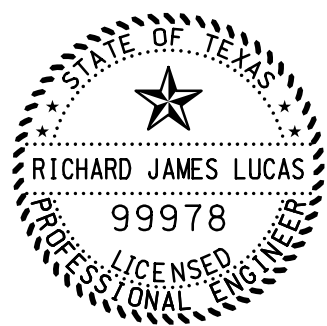

GENERAL LEGENDS

GENERAL

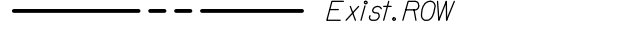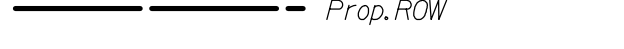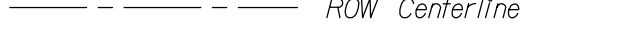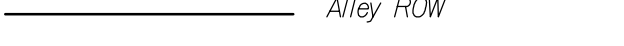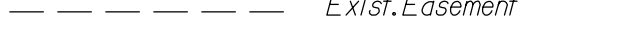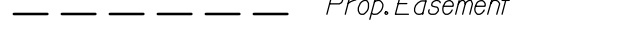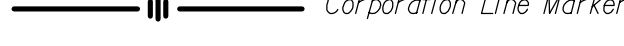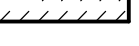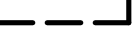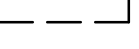	Benchmark
	Control Point
	Iron Pin Found
	Iron Pin Set
	Exlst.ROW
	Prop.ROW
	ROW Centerline
	Alley ROW
	Exlst.Easement
	Prop.Easement
	Corporation Line Marker
	Exlst.Structure/Building
	Prop.Structure/Building
	Underground Structure/Building
	Bank/Slope Line
	Flow Line/Stream Line
	Bore Hole

TOPOGRAPHIC FEATURES

	Tree
	Brush, Shrub, Wood
	Swamp
	Mail Box
	Ballards
	Irrigation Control Valve

Chain Link/Other Fence

Wood Fence

Wrought Iron Fence

Brick Wall

Concrete Wall

Retaining Wall

Parking Meter




Traffic Sign

Traffic Signal Pole



Street Lamp

Railroad, Each Track






PAVEMENT

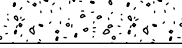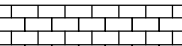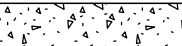	Exlst.Gravel
	Exlst.Asphalt
	Exlst.Brick
	Exlst.Concrete
	Prop.Pavement

STORM DRAINS

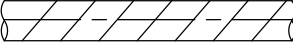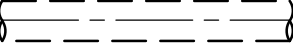	Exlst.Storm Drain
	Exlst.Storm Manhole
	Exlst.Storm Inlet
	Prop.Storm Drain
	Prop.Storm Manhole
	Prop.Storm Inlet

UTILITIES

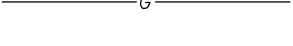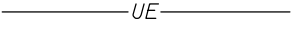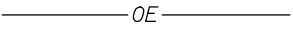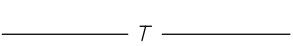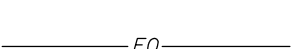	Exlst.Gas Line
	Exlst.Gas Manhole
	Exlst.Underground Electric Line
	Exlst.Overhead Electric Line
	Exlst.Electric Pad Mounted Transformer
	Exlst.Electric Power Pole
	Exlst.Electric Pole Anchor
	Exlst.Electric Utility Manhole
	Exlst.Electric Vault
	Exlst.Telephone Line
	Exlst.Telephone Utility Manhole
	Exlst.Telephone Pedestal
	Exlst.Fiber Optic Line
	Exlst.Fiber Optic Manhole
	Exlst.Cable TV Line
	Exlst.Cable TV Manhole

WATER MAINS & APPURTENANCES

	Exlst.6" Water Main
	Exlst.8" to 27" Water Main
	Exlst.30" or Larger Water Main
	Prop.6" Water Main
	Prop.8" to 27" Water Main
	Prop.30" or Larger Water Main
	Future Water Main

	Exlst.Water Meter
	Exlst.Water Manhole
	Exlst.Water Vault
	Exlst.Fire Hydrant
	Prop.Water Manhole
	Prop.Water Vault
	Prop.Fire Hydrant
	Exlst.1/2" Fitting
	Exlst.22.5" Fitting

GENERAL

- All work shall be done in accordance with the North Central Texas Council Of Governments (NCTCOG) Standard Specifications for Public Works Construction 4 and City of Dallas Addendum (October, 2004) to these specifications.
- Reference to standard drawings shall mean those shown in the DWU Standard Drawings for Water & Wastewater Construction Latest Edition (October, 2004).
- All items of work required to complete the work as shown or implied by the plans and as specified in the contract documents which are not listed as a pay item in the proposal shall be considered subsidiary.
- The location, elevations and dimensions of existing utilities shown on the plans as obtained from The City of Dallas and utility company records, are considered approximate. The Engineer does not certify that all utilities are shown. The Contractor shall verify exact locations, sizes and depths of existing utilities before beginning construction (including ordering pre-cast manholes and concrete pipe if applicable, NO SEPARATE PAY ITEM).
- The Contractor shall contact Texas Excavation Safety System (800-DIG-TESS; 800-344-8377) and relevant utility companies 48 hours prior to locating existing utilities and/or construction activities.
- The Contractor shall preserve and protect all existing utilities at all times during construction. Any damage to utilities resulting from the Contractor's operation shall be restored at his expense.
- The Contractor shall support telephone conduits, storm drains, water and wastewater mains when going under sold utilities, NO SEPARATE PAY ITEM.
- Power poles may have to be braced at the Contractor's expense.
- No machinery, construction access or storage shall be allowed on park property beyond the limits of the temporary workspace as defined by the City of Dallas Inspector.

TRAFFIC CONTROL

- The Contractor shall develop a traffic control plan in accordance with the City Of Dallas Traffic Barricade Manual, Latest Edition and the TxDOT Texas Manual On Uniform Traffic Control Devices (TMUTCD), Latest Version as necessary, NO SEPARATE PAY ITEM.
- The diversion of pedestrians and vehicles during the progress of the work shall be in a manner satisfactory to the City of Dallas Inspector.
- The Contractor shall coordinate all traffic variances with Traffic Safety Coordinators at 670-5896 or 683-5189, City Of Dallas Public Works & Transportation.
- Two-way traffic shall be maintained at all times and flagmen should be used to maintain two-way traffic as necessary.
- All barricades, warning signs and traffic control devices shall conform to the City Of Dallas standards, NO SEPARATE PAY ITEM.
- When closing side streets, two working days notification is required for Fire, Police, Streets and Sanitation Departments. All street closures must be coordinated through the City of Dallas Inspector and the City Streets Department.
- Contractor shall maintain access to private driveways at all times during construction, NO SEPARATE PAY ITEM.
- Vehicle ingress and egress (entrance and exit) to a business property shall be maintained at all time, if not, specific signs along with business name and direction arrow(s) shall be used for any temporary access locations. Additional signs may be necessary if there is a detour, NO SEPARATE PAY ITEM.

TREES AND LANDSCAPING

- Contractor shall not damage or remove any trees or landscaping unless otherwise authorized by the City of Dallas Inspector. Any trees or landscaping that are damaged or removed during the construction that are not itemized in the TREE REMOVAL TABLE shall be replaced by the contractor at his expense.
- Prior to beginning construction the Contractor shall meet on site with the City Forester and the City Inspector to identify and mark all trees to be removed. The Contractor may remove any tree itemized in the TREE REMOVAL TABLE.

TREE REMOVAL TABLE

	SIZE & TYPE	NORTHING	EASTING	SHEET & LOCATION
1	20" Cedar	6926874.4	2435871.4	Sh.279- In TRA Easement
2	24" Cedarelm	6926852.3	2435883.2	Sh.279- In TRA Easement
3	6" Hackberry	6926822.4	2435896.0	Sh.279- In DWU WW Easement
4	6" Hackberry	6926819.1	2435899.4	Sh.279- In DWU WW Easement
5	6" Hackberry	6926823.0	2435904.2	Sh.279- In DWU WW Easement
6	6" Cedarelm	6926820.1	2435903.9	Sh.279- In DWU WW Easement
7	6" Hackberry	6926816.9	2435913.7	Sh.279- In DWU WW Easement
8	6" Hackberry	6926815.3	2435913.7	Sh.279- In DWU WW Easement
9	6" Hackberry	6926816.3	2435918.7	Sh.279- In DWU WW Easement
10	6" Cedar	6926812.9	2435913.6	Sh.279- In DWU WW Easement
11	6" Hackberry	6926810.6	2435908.3	Sh.279- In DWU WW Easement
12	6" Cedarelm	6926805.8	2435923.4	Sh.279- In DWU WW Easement
13	6" Cedarelm	6926796.3	2435921.3	Sh.279- In DWU WW Easement
14	6" Cedar	6926793.6	2435921.7	Sh.279- In DWU WW Easement
15	12" Cedarelm	6926791.2	2435925.8	Sh.279- In DWU WW Easement
16	8" Cedarelm	6926770.2	2435941.3	Sh.279- In DWU WW Easement
17	8" Cedarelm	6926769.7	2435944.4	Sh.279- In DWU WW Easement
18	10" Hackberry	6926749.0	2435945.0	Sh.279- In DWU WW Easement
19	8" CLSTD Hackberry	6926734.5	2435960.2	Sh.279- In DWU WW Easement
20	8" Hackberry	6926727.2	2435968.6	Sh.279- In DWU WW Easement
21	10" Cedarelm	6926717.4	2435966.9	Sh.279- In DWU WW Easement
22	6" Cedarelm	6926709.6	2435965.0	Sh.279- In DWU WW Easement
23	8" Cedarelm	6926708.5	2435972.6	Sh.279- In DWU WW Easement
24	10" Hackberry	6926690.5	2435991.6	Sh.279- In DWU WW Easement
25	6" Cedar	6926684.2	2435996.8	Sh.279- In DWU WW Easement
26	10" Hackberry	6926662.5	2435995.0	Sh.279- In DWU WW Easement
27	10" Triple Hackberry	6927172.3	2436469.5	Sh.281- Across 8427 Lindaloe Ln.
28	15" Cedarelm	6927234.3	2436531.1	Sh.281- Across 8415 Lindaloe Ln.
29	6" Cedarelm	6925912.0	2436694.4	Sh.284- 8464 Mesquite Ln.
30	8" Cedarelm	6925829.2	2436747.0	Sh.285- 5422 X-Ray Ln.
31	8" Cedarelm	6925827.7	2436745.4	Sh.285- 5422 X-Ray Ln.
32	8" Cedarelm	2436755.1	6925827.5	Sh.285- 5422 X-Ray Ln.
33	6" Hackberry	6925784.0	2436772.9	Sh.285- 5422 X-Ray Ln.
34	16" Hackberry	6925772.8	2436786.2	Sh.285- 5422 X-Ray Ln.
35	18" Hackberry	6925638.8	2436848.7	Sh.285- 5434 X-Ray Ln.
36	6" Hackberry	6926915.0	2436931.4	Sh.287- 5341 Prime Ln.
37	36" Willow	6926513.6	2437525.6	Sh.288- 5403 Turnout Ln.
38	6" Willow	6926491.0	2437486.1	Sh.288- 5403 Turnout Ln.
39	26" Cedar	6926412.2	2437274.4	Sh.288- 5386 Prime Ln.



WATER MAIN AND APPURTENANCES

- All 6", 8" and 12" water mains shall be PVC C900 (DR-14) water pipe, with Class "C" embedment, except as noted.
- All water mains with no profiles shall have a minimum cover of four (4) feet below street grade in an improved street and five (5) feet of cover in an unimproved street or alley.
- Compact fittings are not authorized for this project. All ductile iron pipe, fittings and fire hydrant bases shall be poly-wrapped.
- All bends, tees, fire hydrants and plugs are to be restrained type fittings and to be blocked with Class "B" Concrete as per DWU Standard Drawings *229-234, in addition to restrained joints.
- If required by the City of Dallas Inspector, the Contractor shall install temporary water lines on both sides of the street until the new water main has been completed, tested, approved and accepted by DWU, NO SEPARATE PAY ITEM.
- If no temporary mains are required by the City of Dallas Inspector, then the existing water mains are to be in service with the fire hydrants until the new water main has been tested, approved and accepted by DWU, NO SEPARATE PAY ITEM.
- The Contractor will ensure that fire hydrants are accessible to fire trucks at all times, NO SEPARATE PAY ITEM.
- The Contractor shall sequence his construction such that no more than one fire hydrant is out of service at any given time.
- All fire hydrants shall be installed as per DWU Standard Drawing *224. Existing fire hydrants on killed water lines are to be removed and delivered to DWU Distribution Division at 4120 Saddle Creek Dallas, Texas. If required by the City of Dallas Project Inspector, otherwise they become the property of the Contractor.
- Backfill made on break repairs to existing water mains may have been made with crushed rock. This could present a cave-in danger to a new ditch; therefore, precautions should be taken by the Contractor, NO SEPARATE PAY ITEM.
- Abandon all water valves on existing mains being killed as per DWU Standard Drawing *219, NO SEPARATE PAY ITEM.
- The Contractor shall coordinate all water main tie-ins with the City of Dallas Inspector.
- The Contractor shall verify the location and number of all existing active water services and construct new services up to the meter prior to killing existing main.
- Water services greater than 30 feet shall be a minimum of one (1) inch in diameter.

PAVEMENT REPLACEMENT

- Sawcut, remove and replace pavements, sidewalks, curbs and gutters shall conform to City Of Dallas Public Works & Transportation, Pavement Cuts & Repair Standards Manual, Latest Edition.
 - All disturbed pavement markings including, but not limited to, striping, traffic buttons and crosswalks shall be restored to the same or improved condition as per City Of Dallas Specifications For Public Works Construction, Standard Construction Details and all addenda thereto, NO SEPARATE PAY ITEM.
- ## WASTEWATER MAIN AND APPURTENANCES
- The Contractor shall maintain existing wastewater flow at all times, NO SEPARATE PAY ITEM.
 - Abandon all manholes on abandoned wastewater mains.
 - The Contractor shall verify the location of all wastewater laterals and construct new laterals from the wastewater main to the property line with cleanouts and reconnect to the existing laterals. Dye testing may be required at no additional cost to the owner.
 - The backfill around manholes located in existing or new pavement shall be flowable backfill as per NCTCOG Specification Item 6.2.10(G), NO SEPARATE PAY ITEM.

DETAIL FOR CONNECTION TO TRA MANHOLE 9460M

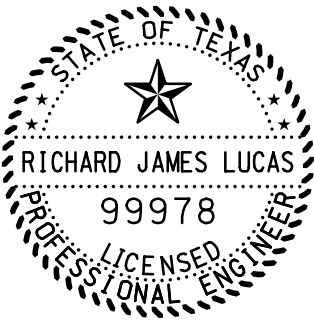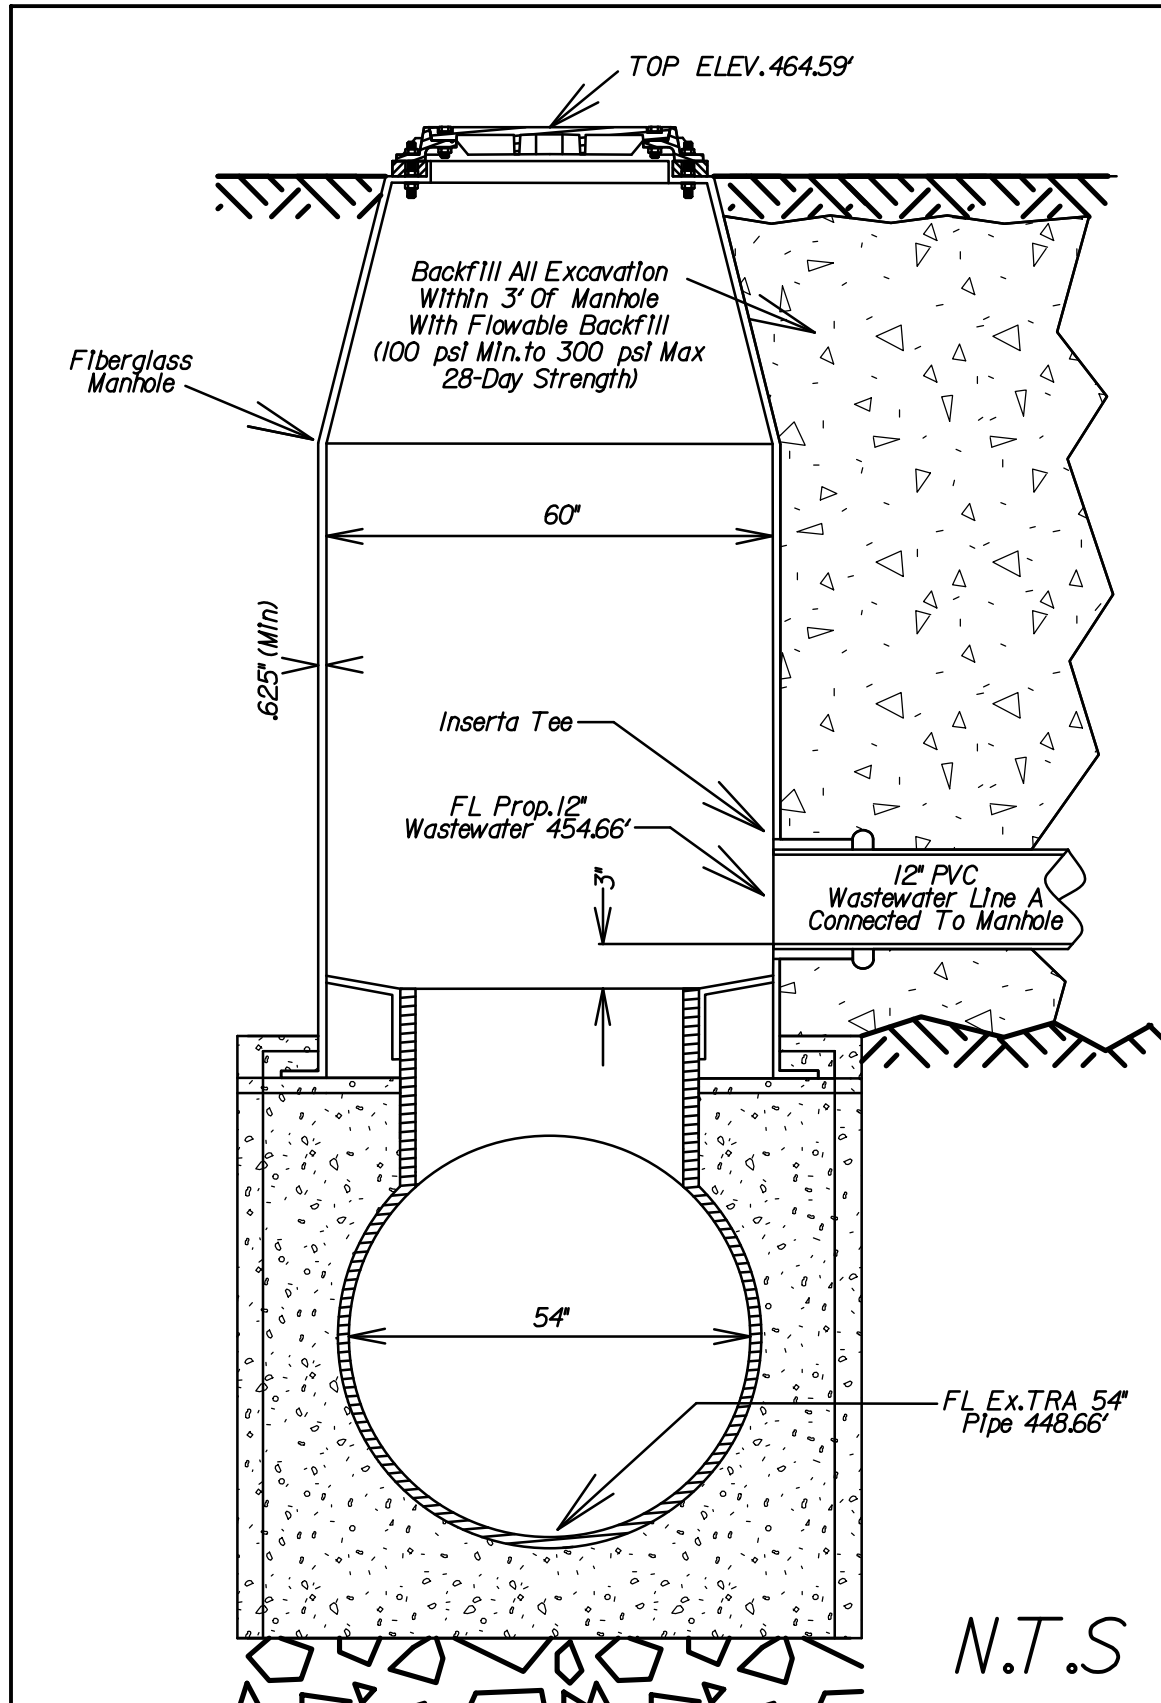

CONTRACT NO. 20-473/474

WATER & WASTEWATER IMPROVMENTS AT VARIOUS LOCATIONS

DALLAS WATER UTILITIES CITY OF DALLAS, TEXAS

DESIGN	DRAWN	DATE	FILE	NUMBER	SHEET
ALBERT AGUILAR	ALBERT AGUILAR	MAY 2021	411Q	1906	278

TREES TO BE REMOVED
(SEE TREE REMOVAL TABLE
ON SHEET 278)

CONSTRUCT 12" WW

MATCH MARK 4+00 LINE A
See Sheet 280

LINDALOE LN

0+00 8" W.W. Line A
N46926667.2
E24355965.0
Connect To TRA MH 9460M
With An Insertion Connection
(See Detail Sh.278)

24 LF of Std.Creek Crossing
With Stabilized Riprap
As Per DWU Std.Dwg.120

PROP. 25' DWU
WASTEWATER EASEMENT

2+70 8" W.W. Line A
N46926667.3
E24355965.1
Construct:
1-4" Dia. Pressure Type MH
As Per DWU Std.Dwg.304 & 313



CAUTION ~ TELEPHONE !
Underground Telephone Cables In Area
Contact SBC Two Working
Days Prior To Construction.
Tele: 1-800-344-8377

CAUTION ~ FIBER OPTIC !
Underground Fiber Optic Cables In Area
Contact Fiber Optic Co. Two Working
Days Prior To Construction.
Tele: 1-800-344-8377

CAUTION ~ POWER !
Underground Electrical Cables In Area
Contact TXU Two Working
Days Prior To Construction.
Tele: 1-800-344-8377

CAUTION ~ GAS !
Underground Gas Mains In Area
Contact AT&T Energy Corp. Two Working
Days Prior To Construction.
Tele: 1-800-344-8377 / 1-800-545-6005

CAUTION
Advanced Metering Infrastructure
(AMI) Meters In Area
AMI Components Shall be Disconnected, Reconnected,
Repaired or Replaced by DWU Personnel ONLY.
Contact DWU Meter Reading Operations
WFO'S working days in advance.
Tel: 214-252-5517
Email: DWUMeterReading@cityofdallas.com

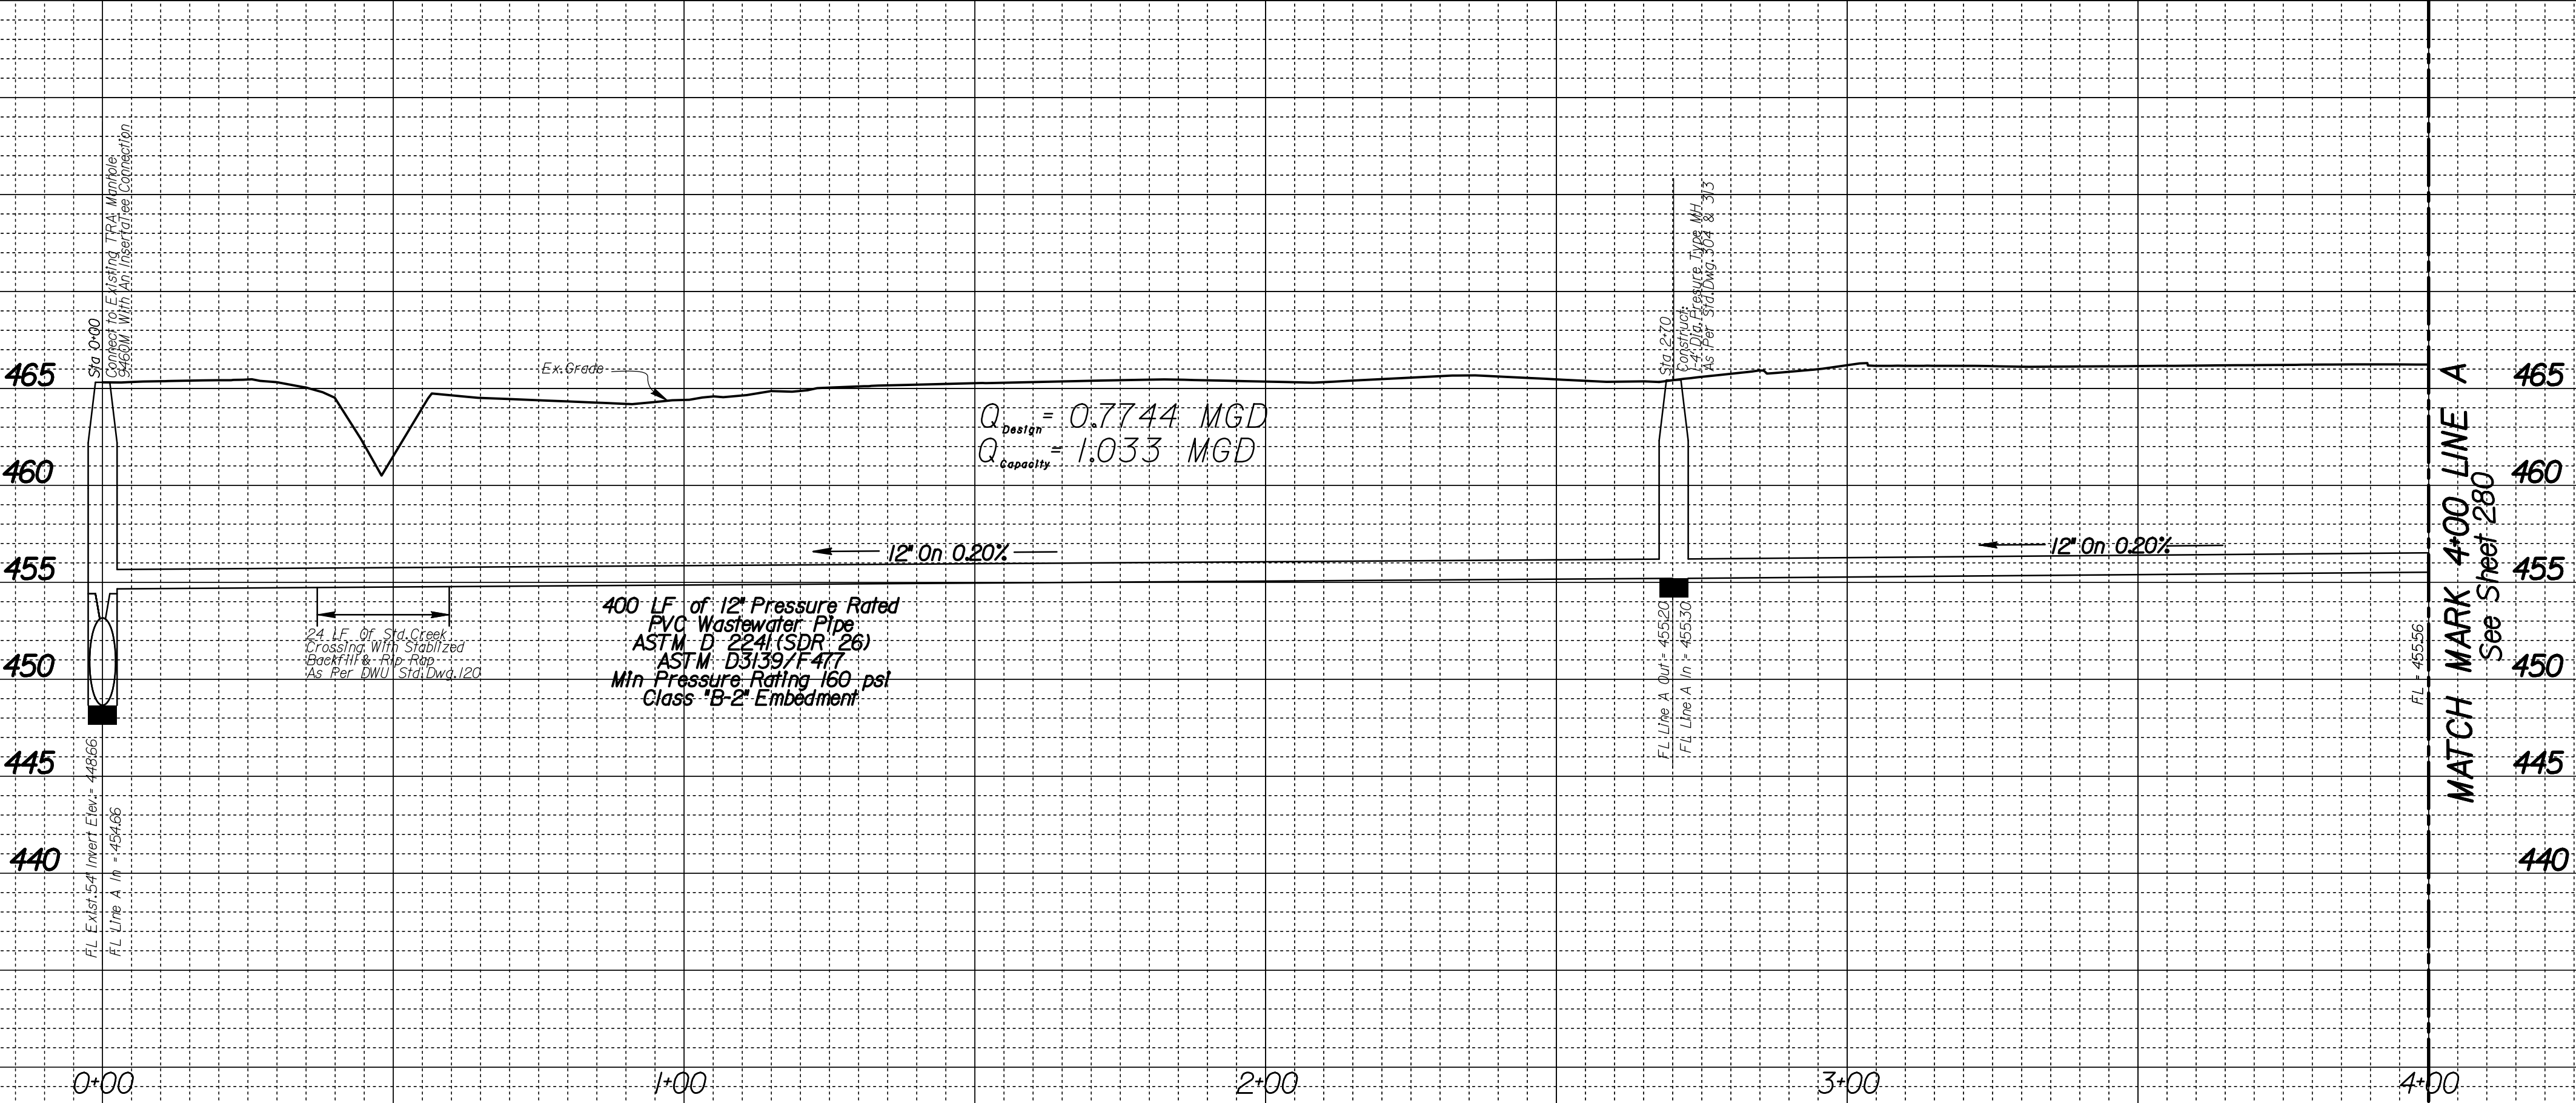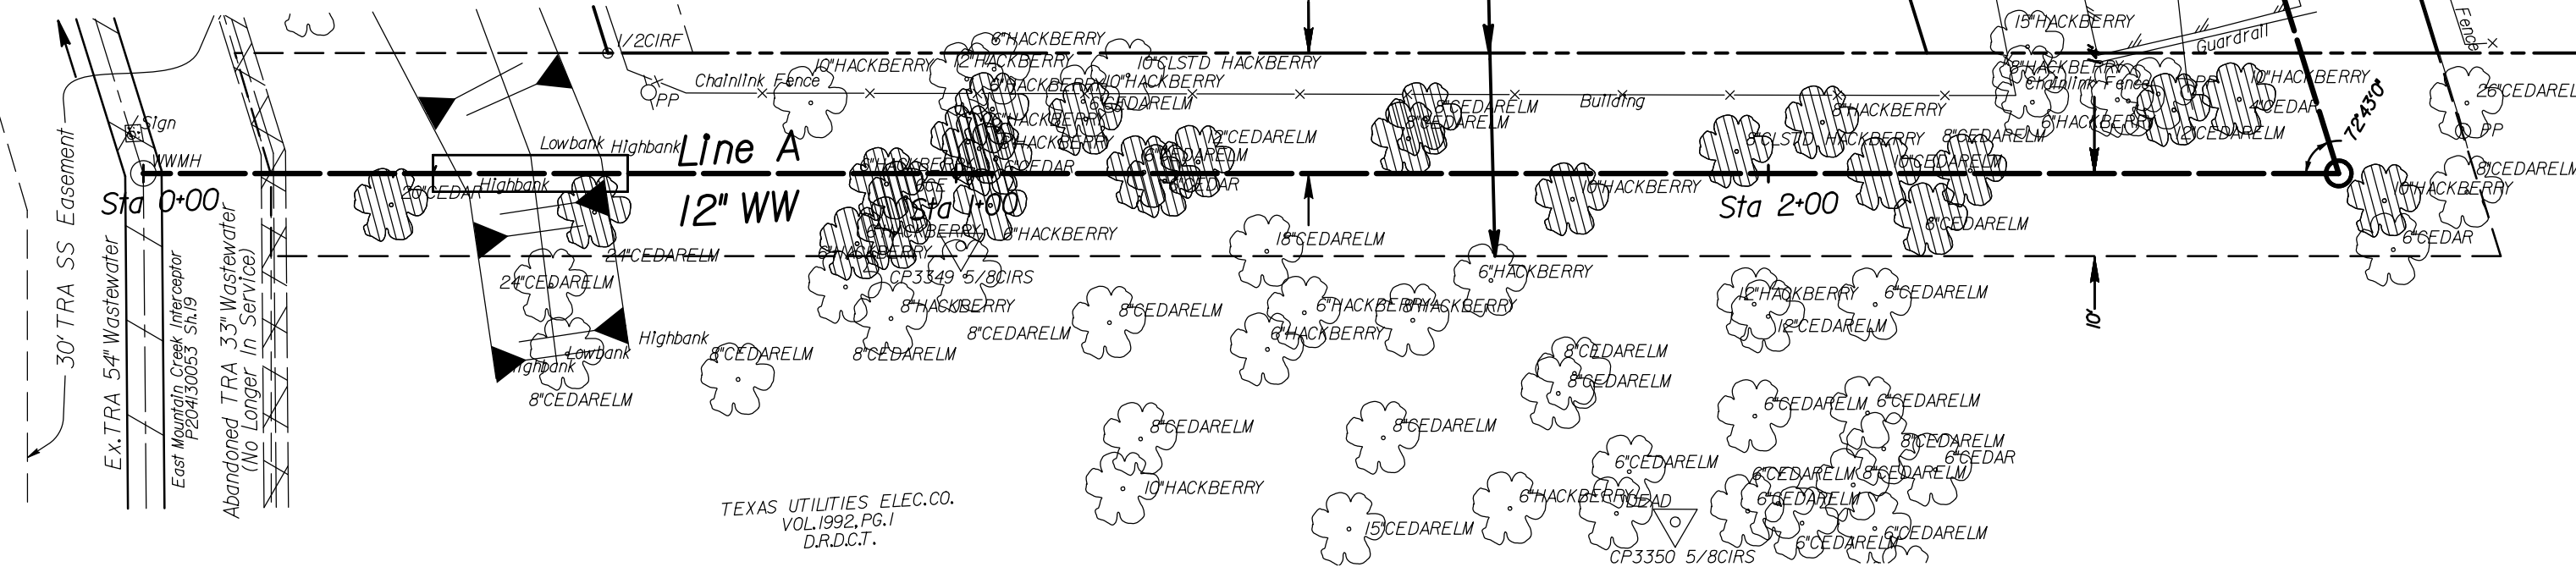

REVISIONS			
REV. NO.	DATE	DESCRIPTION	BY
1			
2			


BENCHMARKS & CONTROL POINTS
See Sheet 277 For Control Points And Benchmarks

Horizontal Scale: 1" = 20'
Vertical Scale: 1" = 6'

REFERENCES
WATER
N/A
WASTEWATER
N/A

Dallas Water Utilities
CONTRACT NO. 20-473/474
PID: 6663-6667
12" WASTEWATER
LINDALOE LN.
FROM TRA EASEMENT TO TURNOUT LN.
DALLAS WATER UTILITIES
CITY OF DALLAS, TEXAS

DESIGN	DRAWN	DATE	FILE	NUMBER	SHEET
Ricardo R.	Ricardo R.	April 2021	411Q	1906	279

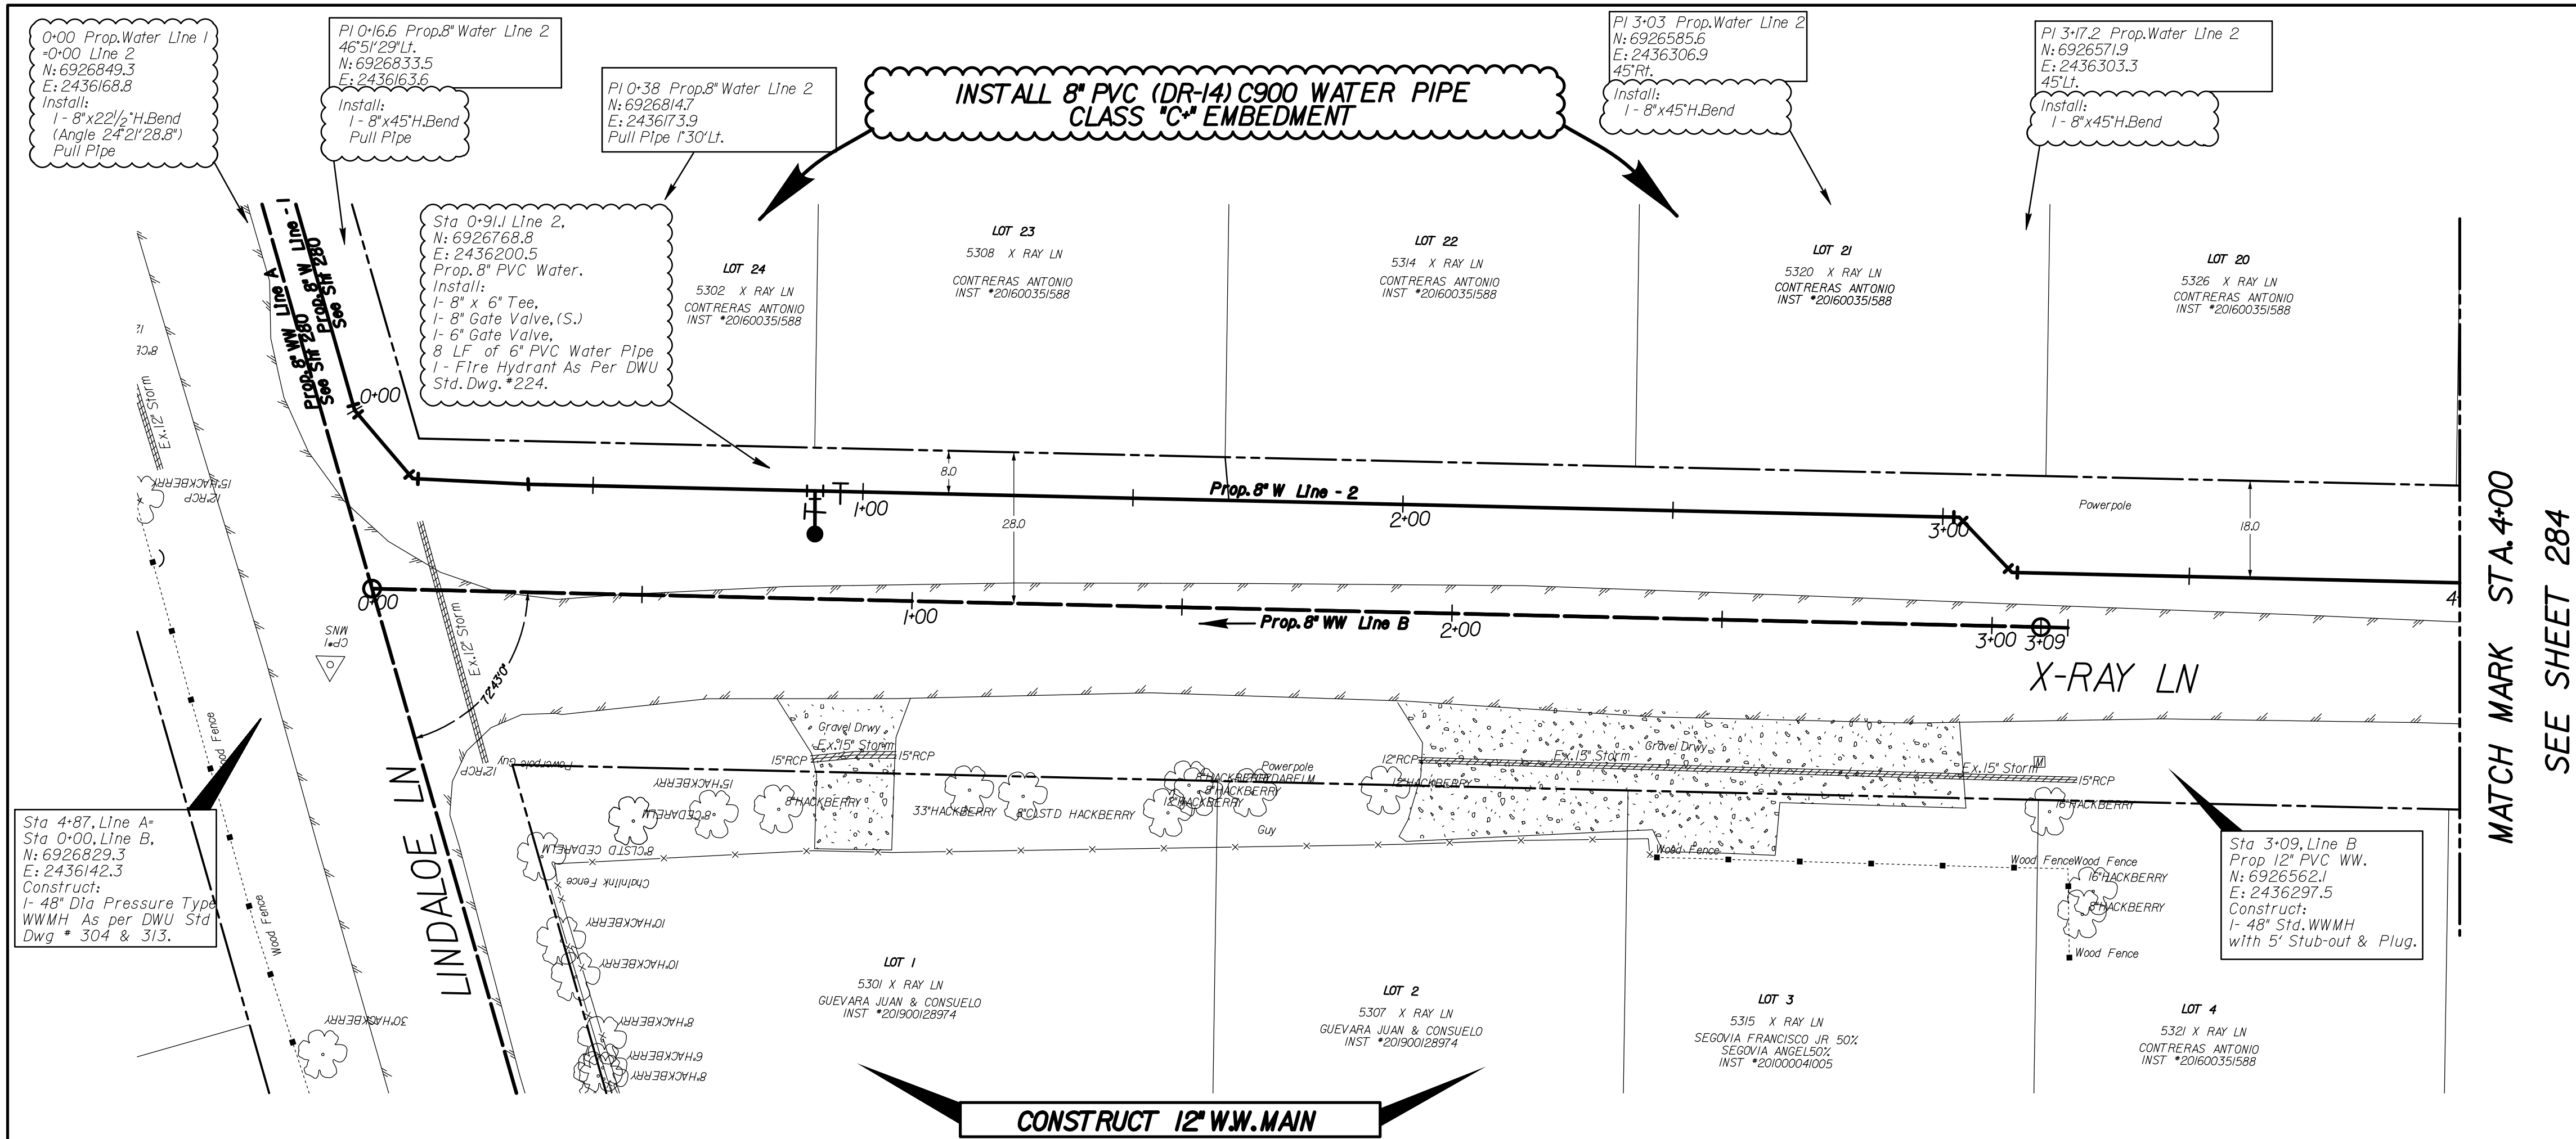

MATCH MARK STA. 4+00
SEE SHEET 284


CAUTION ~ TELEPHONE !
Underground Telephone Cables In Area
Contact S.B.C. Two Working
Days Prior To Construction.
Tele: 1-800-344-8377

CAUTION ~ FIBER OPTIC !
Underground Fiber Optic Cables In Area
Contact Fiber Optic Co. Two Working
Days Prior To Construction.
Tele: 1-800-344-8377

CAUTION ~ POWER !
Underground Electrical Cables In Area
Contact T.X.U. Two Working
Days Prior To Construction.
Tele: 1-800-344-8377

CAUTION ~ GAS !
Underground Gas Main In Area
Contact ATMOS Energy Corp. Two Working
Days Prior To Construction.
Tele: 1-800-344-8377/1-800-545-6005

CAUTION
Advanced Metering Infrastructure (AMI) Meters In Area
AMI Components Shall be Disconnected, Reconnected,
Removed, or Installed, by DWU Personnel ONLY.
Contact DWU Meter Reading Operations
(MRO) 5 working days in advance.
Tel: 214-644-5537
Email: DWUMRO@dallascityhall.com

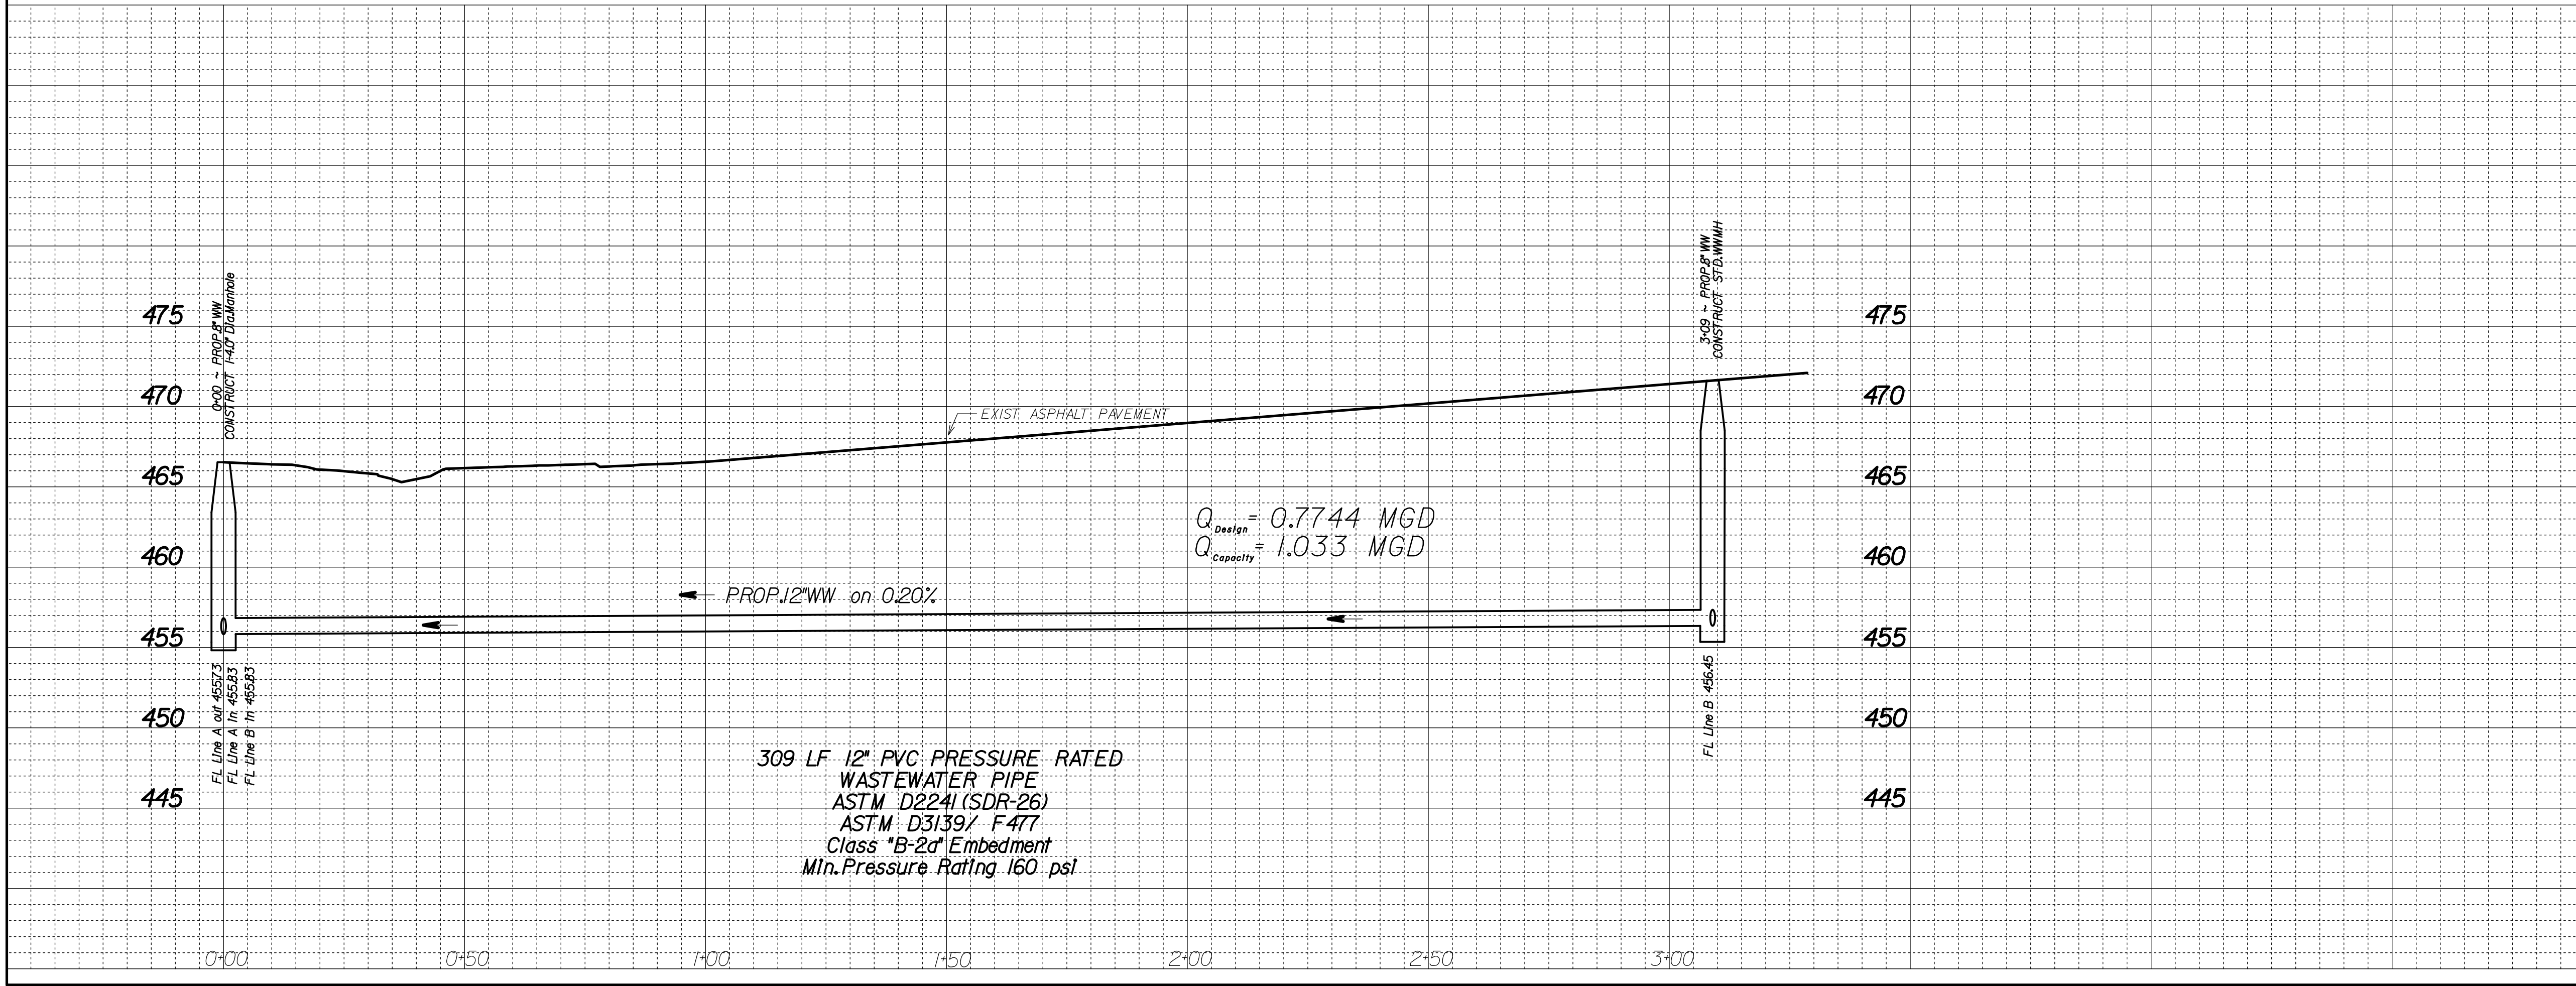

REVISIONS			
REV. NO.	DATE	DESCRIPTION	BY
1			
2			

BENCHMARKS & CONTROL POINTS

See Sheet 277 For Control Points And Benchmarks

Horizontal Scale: 1" = 20'

Vertical Scale: 1" = 6'

STATE OF TEXAS

RICHARD JAMES LUCAS

99978

LICENSED PROFESSIONAL ENGINEER

REFERENCES	
WATER	N/A
WASTEWATER	N/A

Dallas Water Utilities

CONTRACT NO. 20-473/474	PID: 6664
PROPOSED 8" WATER & 12" WASTEWATER	
X-ray Lane	
W.CAMP WISDOM TO LINDALOE LN	
DALLAS WATER UTILITIES	
CITY OF DALLAS, TEXAS	

DESIGN	DRAWN	DATE	FILE	NUMBER	SHEET
AE	AE	APRIL 2021	411Q	1906	283

MATCH MARK STA. 4+00
SEE SHEET 283

MATCH MARK STA. 8+00
THIS SHEET

MATCH MARK STA. 8+00

MATCH MARK STA. 11+00
SEE SHEET 285



INSTALL 8" PVC (DR-14) C900 WATER PIPE
CLASS "C" EMBEDMENT

INSTALL 8" PVC (DR-14) C900 WATER PIPE
CLASS "C" EMBEDMENT

Sta 9+31 Line 2,
N: 6926041.0
E: 2436611.6
Prop. 8" PVC Water.
Install:
1- 8" x 6' Tee,
1- 8" Gate Valve,
1- 6" Gate Valve,
8 LF of 6" PVC Water Pipe
1- Fire Hydrant As Per DWU
Std. Dwg. #224.

Sta 9+50 Line 2,
N: 6926024.6
E: 2436621.1
Install:
1- 8"x8" Tee
1- 8" Plug (E)

Sta 5+51 Line 2,
N: 6926369.7
E: 2436420.8
Prop. 8" PVC Water.
Install:
1- 8" x 6' Tee,
1- 8" Gate Valve,
1- 6" Gate Valve,
08 LF of 6" PVC Water Pipe
1- Fire Hydrant As Per DWU
Std. Dwg. #224.

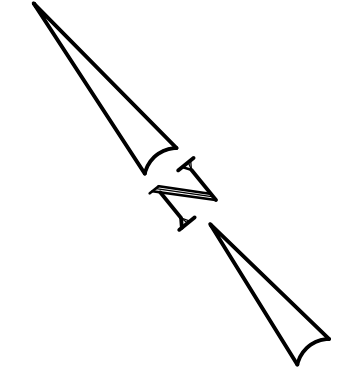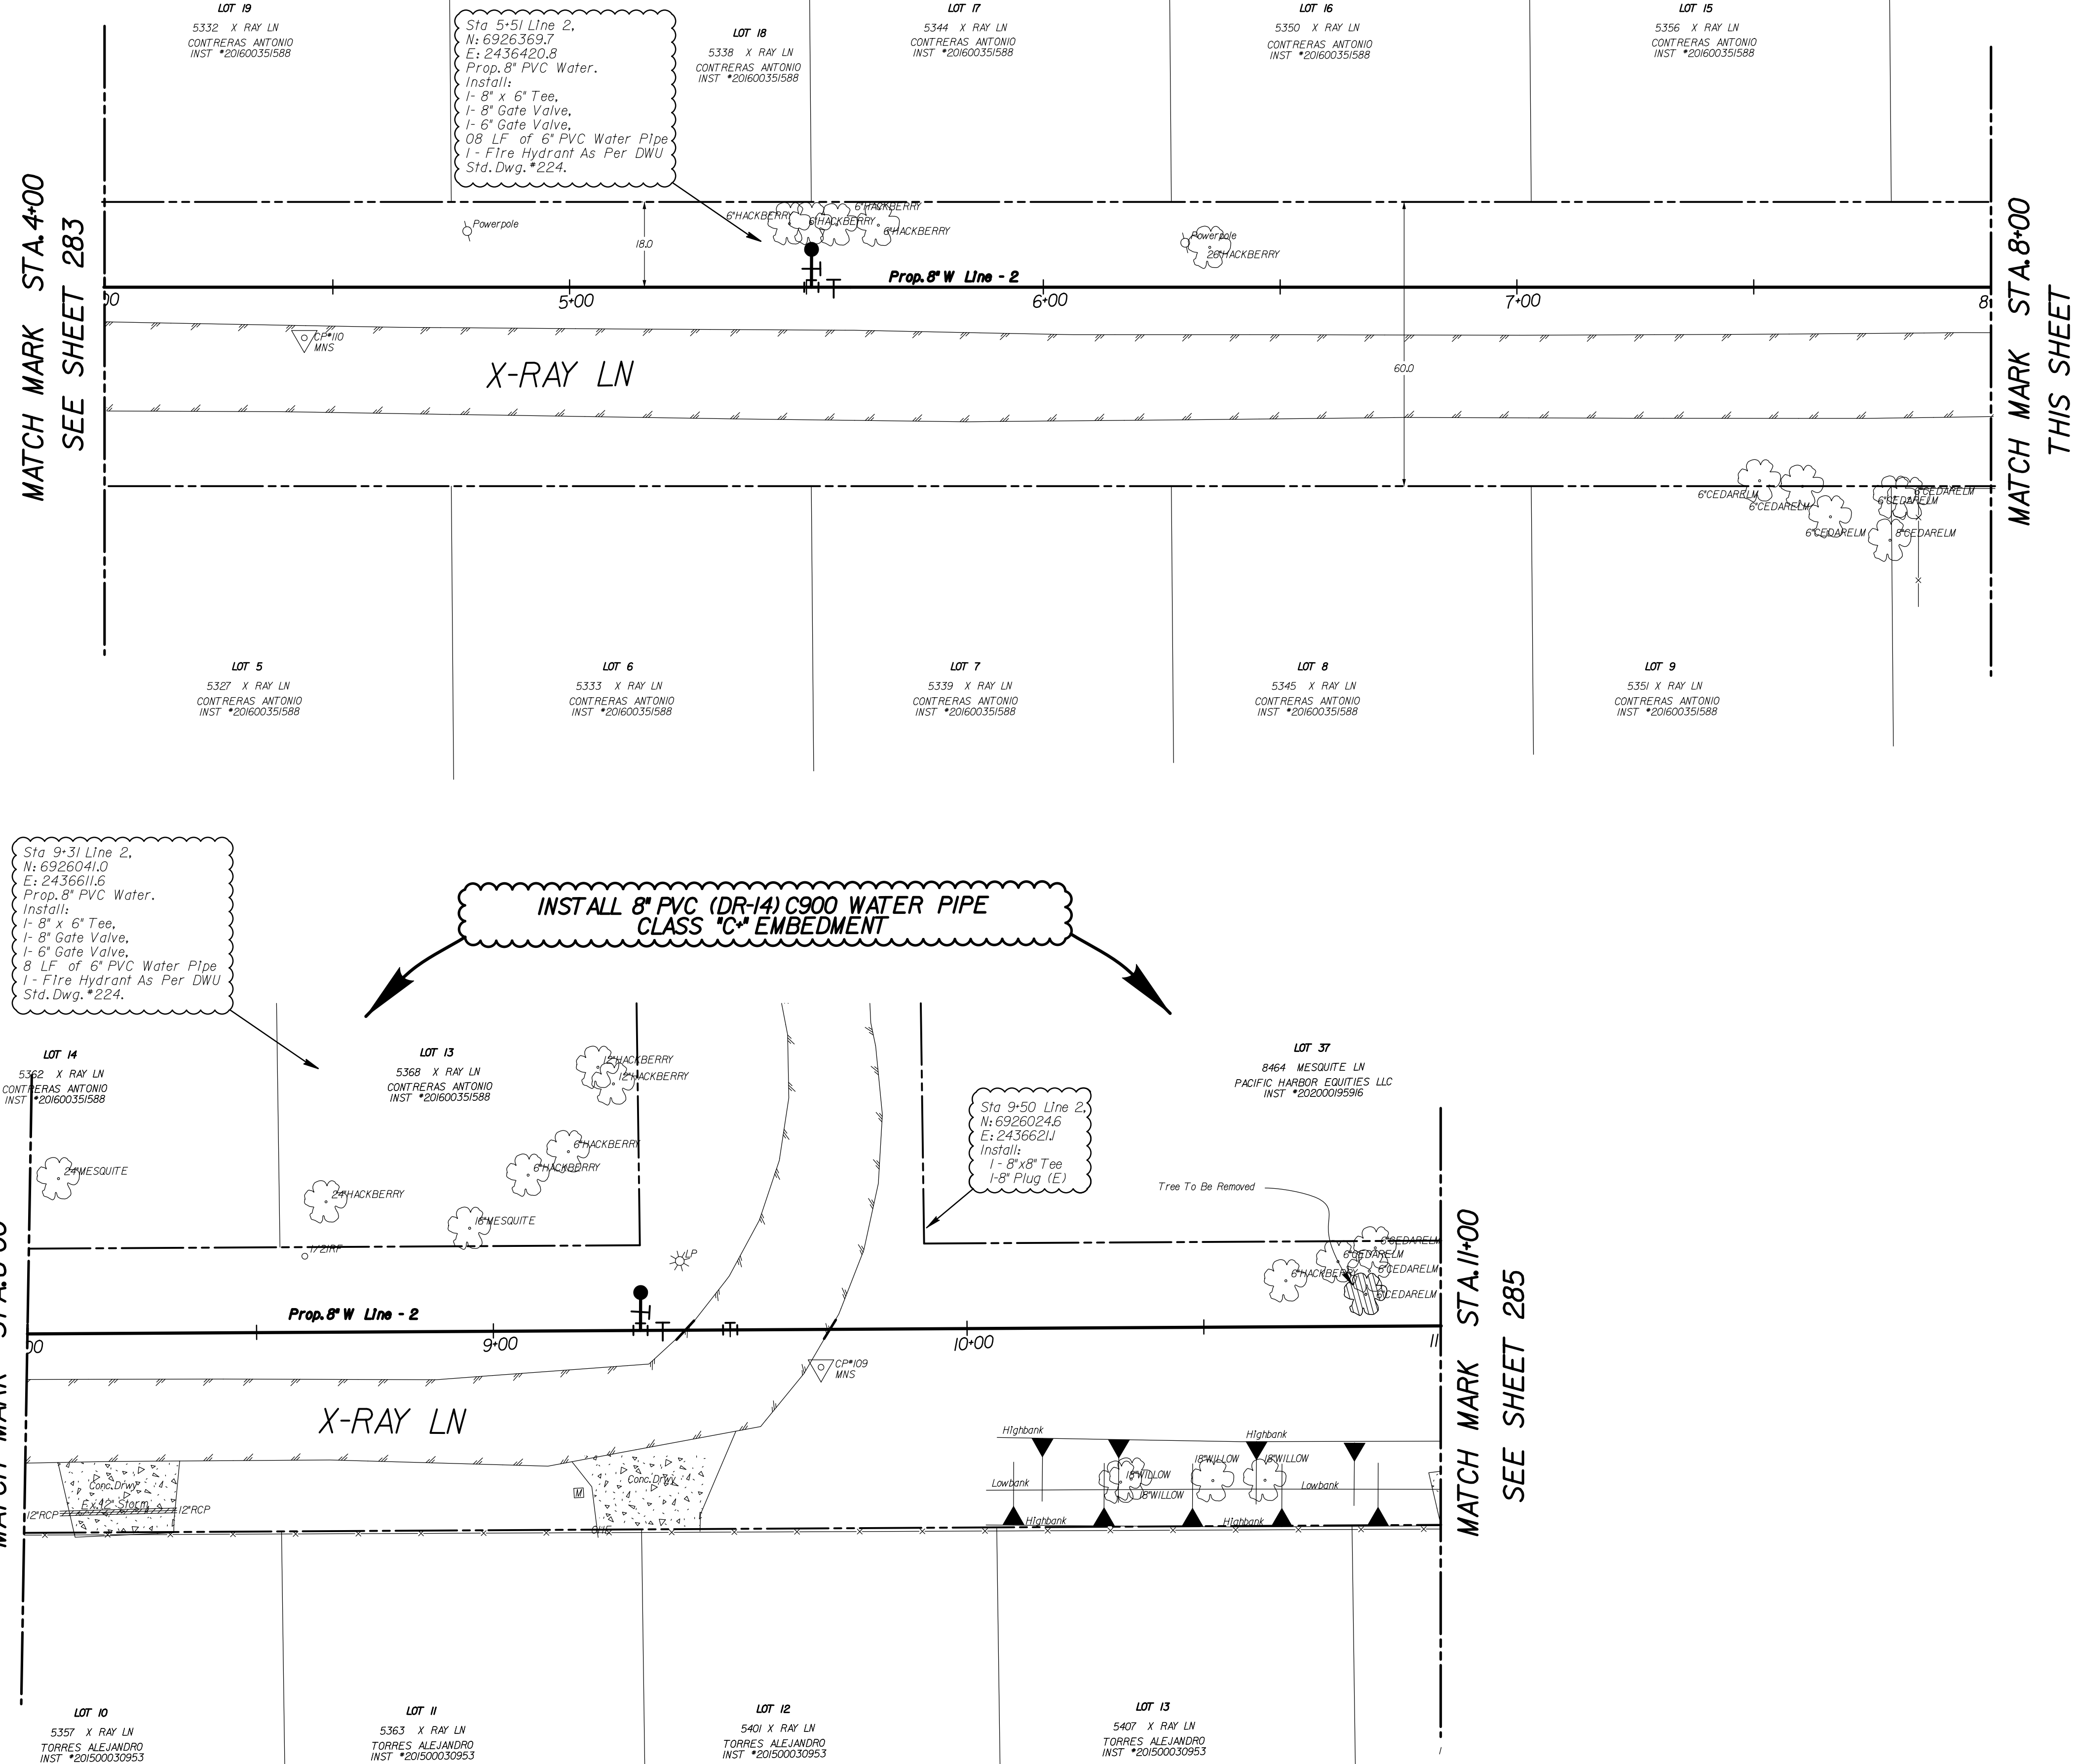

CAUTION ~ TELEPHONE !
Underground Telephone Cables In Area
Contact S.B.C. Two Working
Days Prior To Construction.
Tele: 1-800-344-8377

CAUTION ~ FIBER OPTIC !
Underground Fiber Optic Cables In Area
Contact Fiber Optic Co. Two Working
Days Prior To Construction.
Tele: 1-800-344-8377

CAUTION ~ POWER !
Underground Electrical Cables In Area
Contact T.X.U. Two Working
Days Prior To Construction.
Tele: 1-800-344-8377

CAUTION ~ GAS !
Underground Gas Main In Area
Contact ATMOS Energy Corp. Two Working
Days Prior To Construction.
Tele: 1-800-344-8377 / 1-800-545-6005

**CAUTION
Advanced Metering Infrastructure
(AMI) Meters In Area**
AMI Components Shall be Disconnected, Reconnected,
Removed, or Installed by DWU Personnel ONLY.
Contact DWU Meter Reading Operations
(MRO) 5 working days in advance.
Tel: 944-610-5537
Email: DWUMRO@dallaswater.com

REVISIONS			
REV. NO.	DATE	DESCRIPTION	BY
1			
2			

BENCHMARKS & CONTROL POINTS
See Sheet 277 For Control Points And Benchmarks

Horizontal Scale: 1" = 20'



Vertical Scale: 1" = 6'


REFERENCES	
WATER	N/A
WASTEWATER	N/A



Dallas Water Utilities


CONTRACT NO. 20-473/474		PID: 6664
PROPOSED 8" WATER & 12" WASTEWATER		
X-ray Lane		
W.CAMP WISDOM TO LINDALOE LN		
DALLAS WATER UTILITIES		
CITY OF DALLAS, TEXAS		



DESIGN	DRAWN	DATE	FILE	NUMBER	SHEET
AE	AE	APRIL 2021	411Q	1906	284

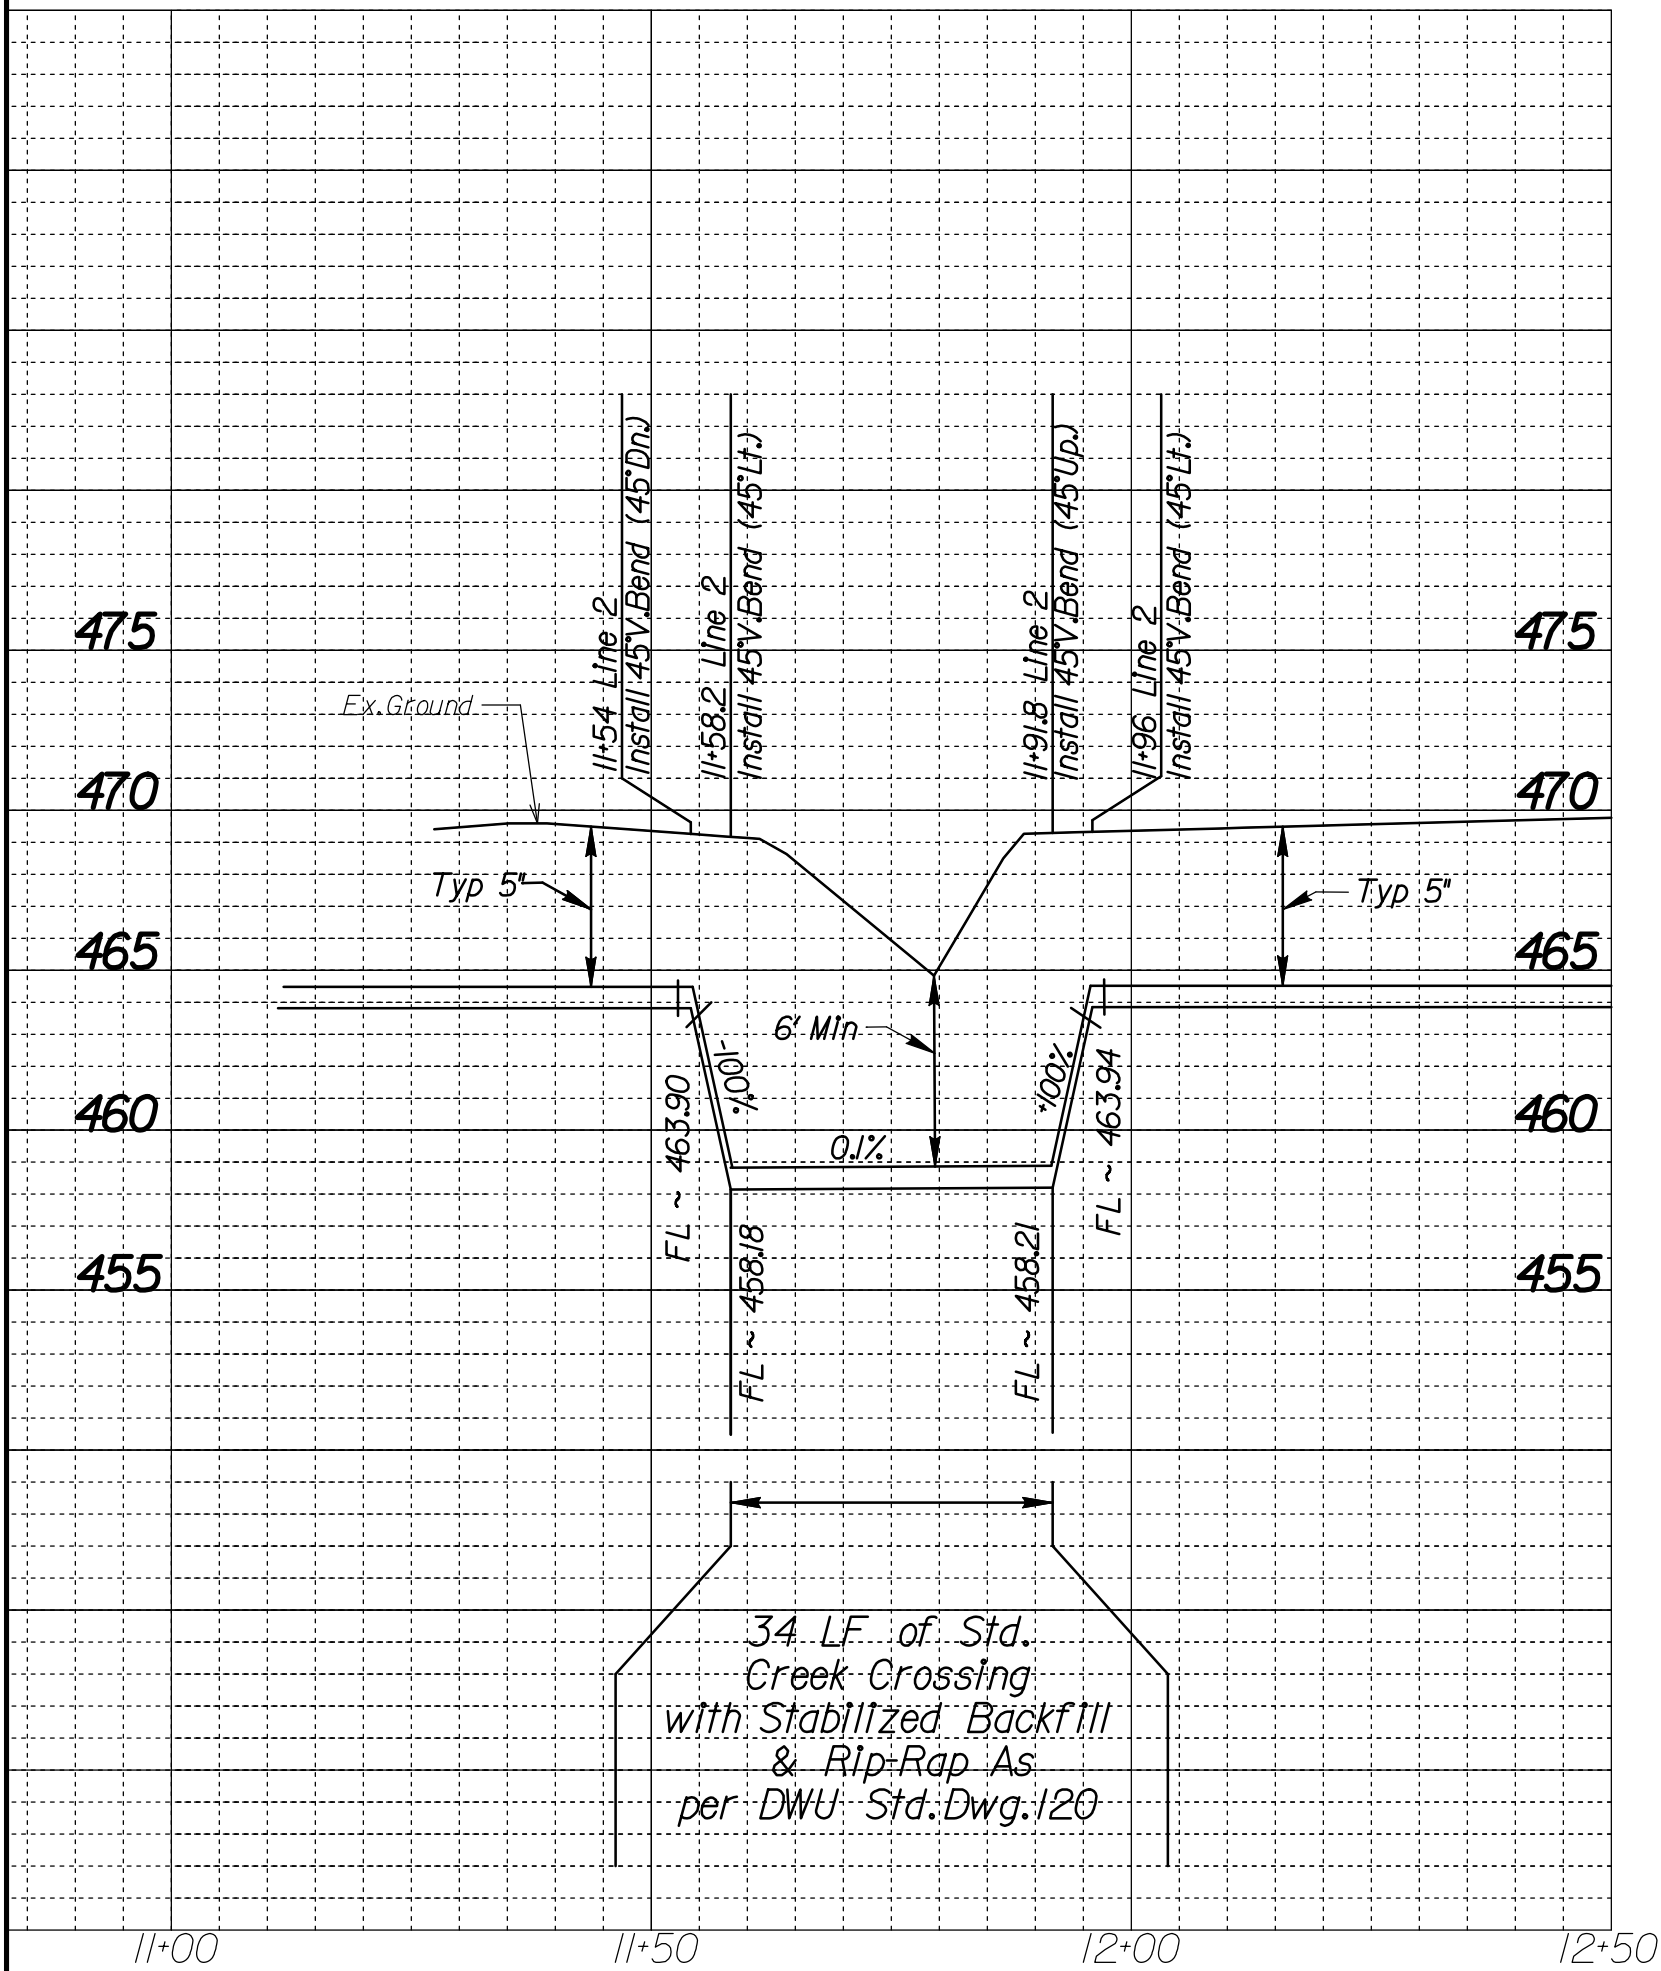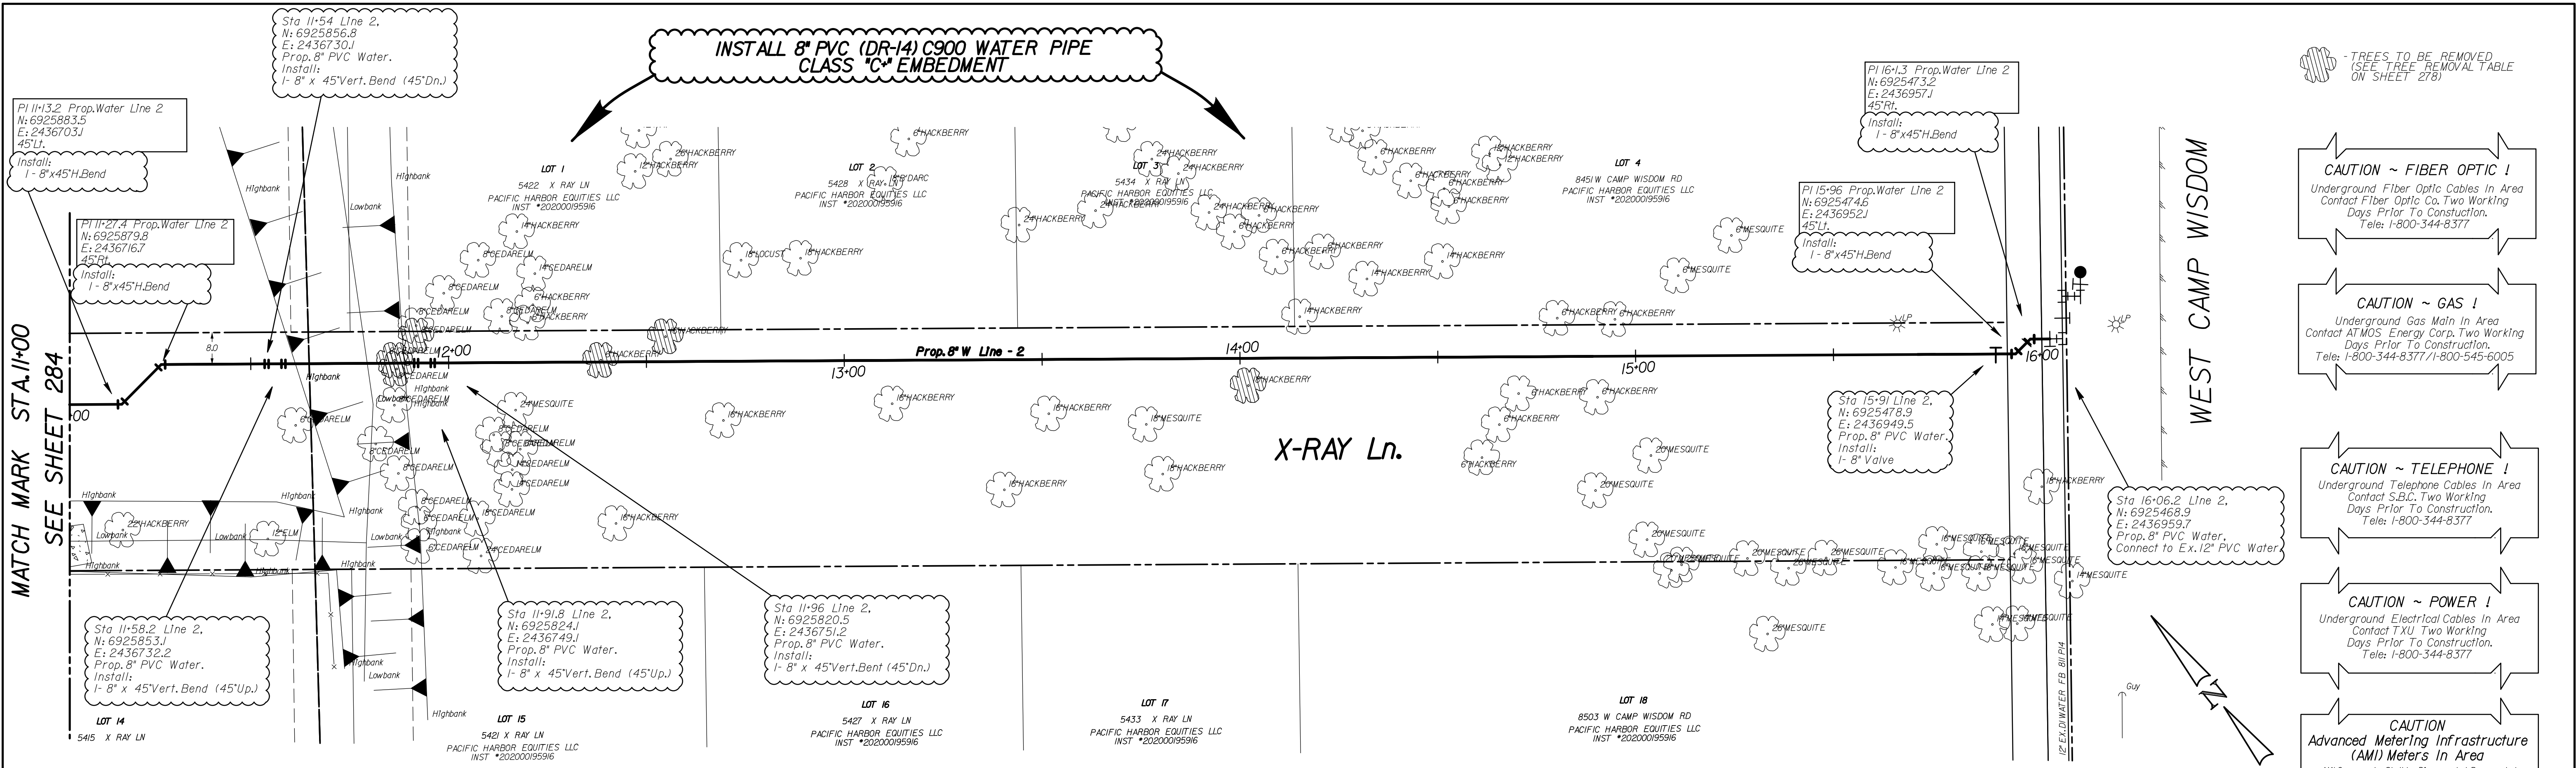

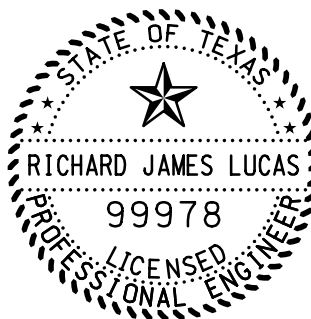REVISIONS					
REV NO.	DATE	DESCRIPTION	BY		
△					
△					
BENCHMARKS & CONTROL POINTS					
See Sheet 277 For Control Points And Benchmarks					
Horizontal Scale: 1" = 20' 0' 20' 40' Vertical Scale: 1" = 6' 0' 6' 12'					
REFERENCES					
WATER					
411Q-1906 Sh.58					
WASTEWATER					
N/A					
 Dallas Water Utilities					
CONTRACT NO.20-473/474		PID:6664			
PROPOSED 8" WATER & 12" WASTEWATER					
X-ray Lane					
W.CAMP WISDOM TO LINDALOE LN					
DALLAS WATER UTILITIES					
CITY OF DALLAS, TEXAS					
DESIGN	DRAWN	DATE	FILE	NUMBER	SHEET
AE	AE	APRIL 2021	411Q	1906	285

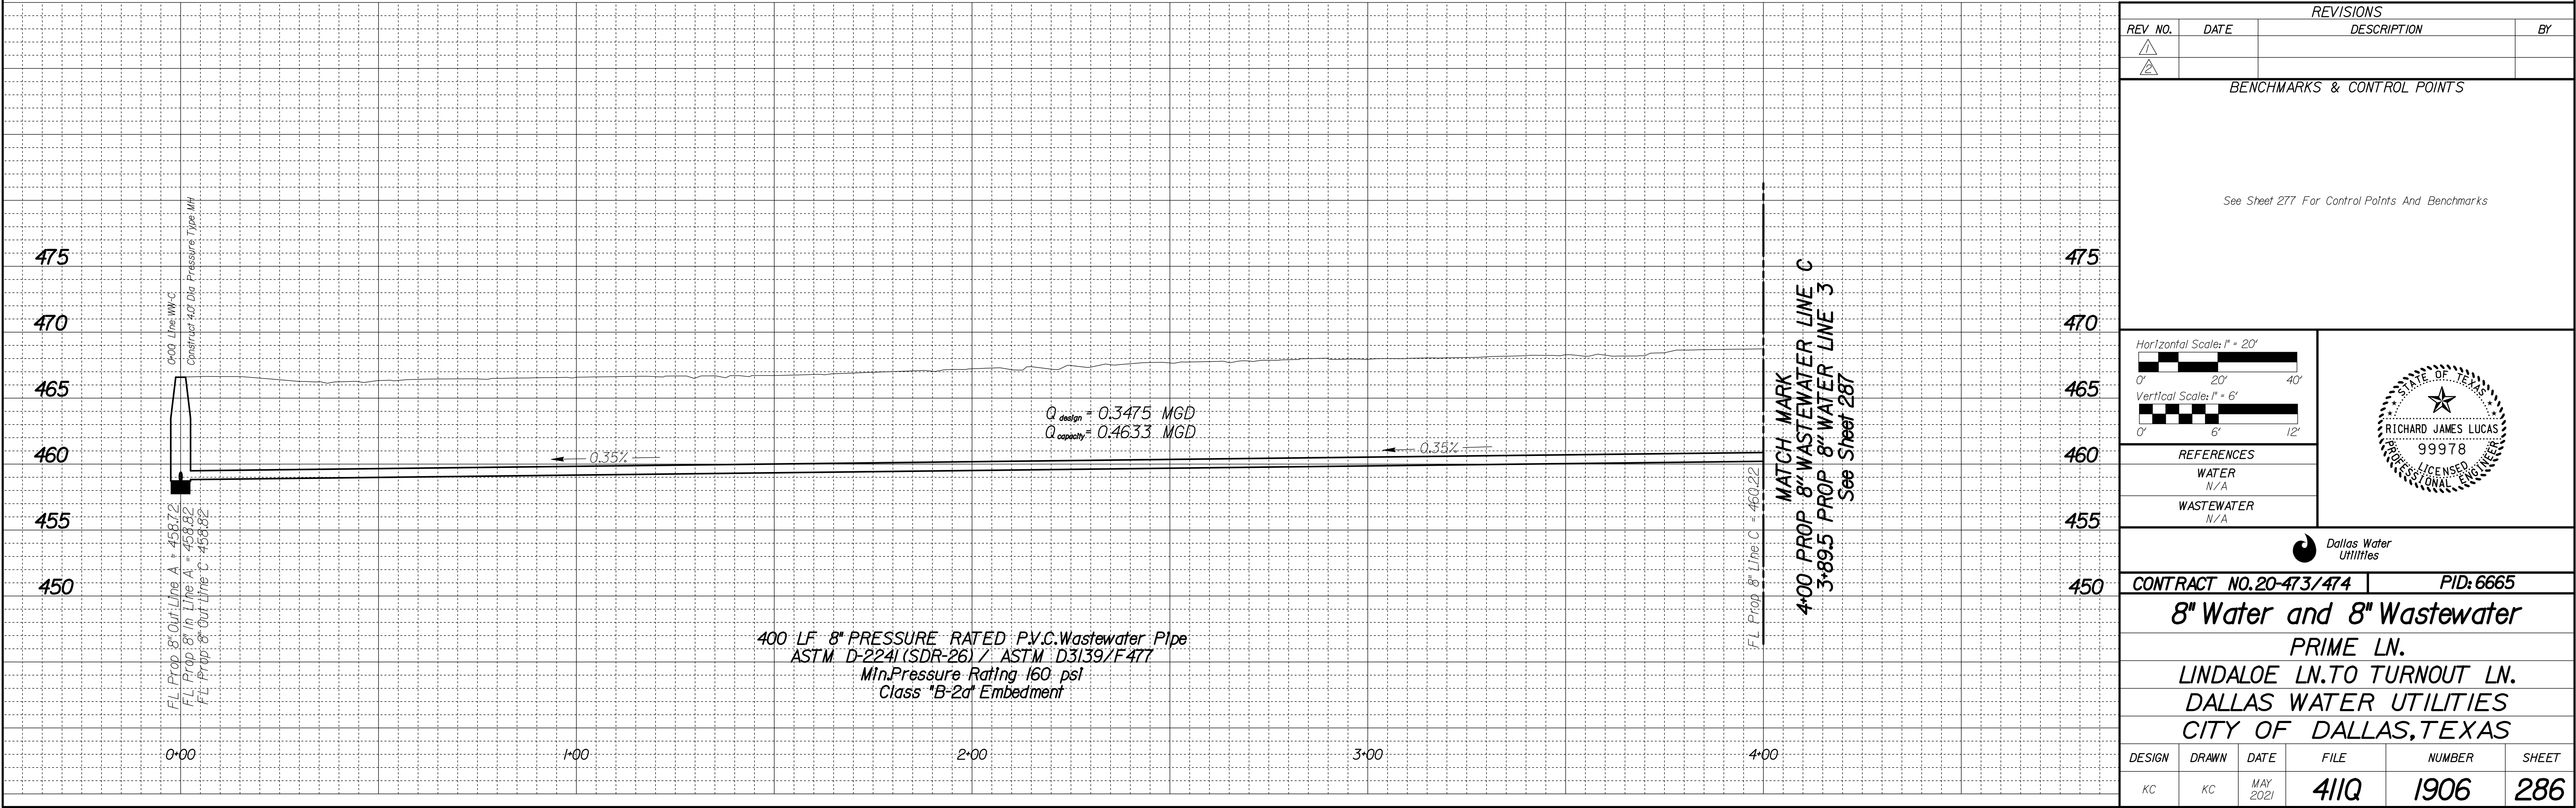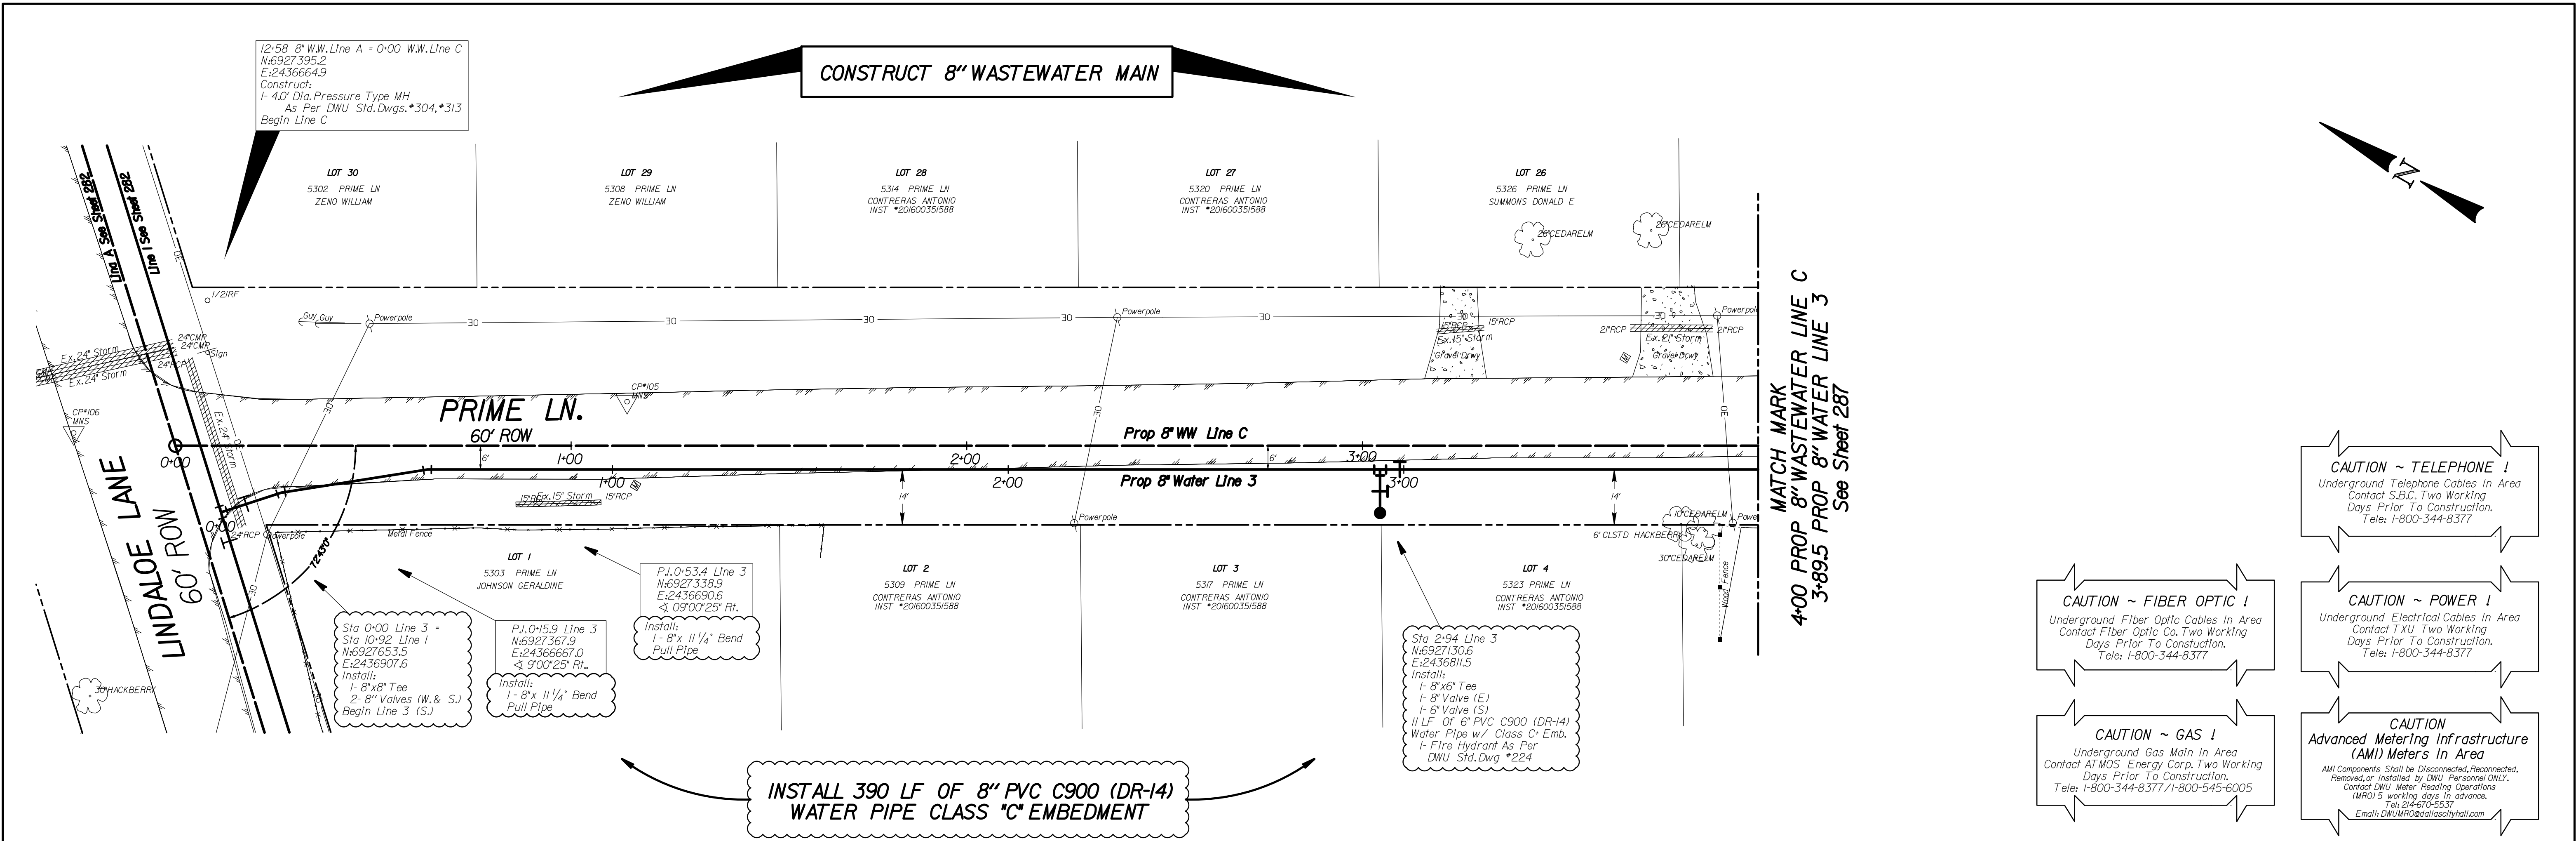

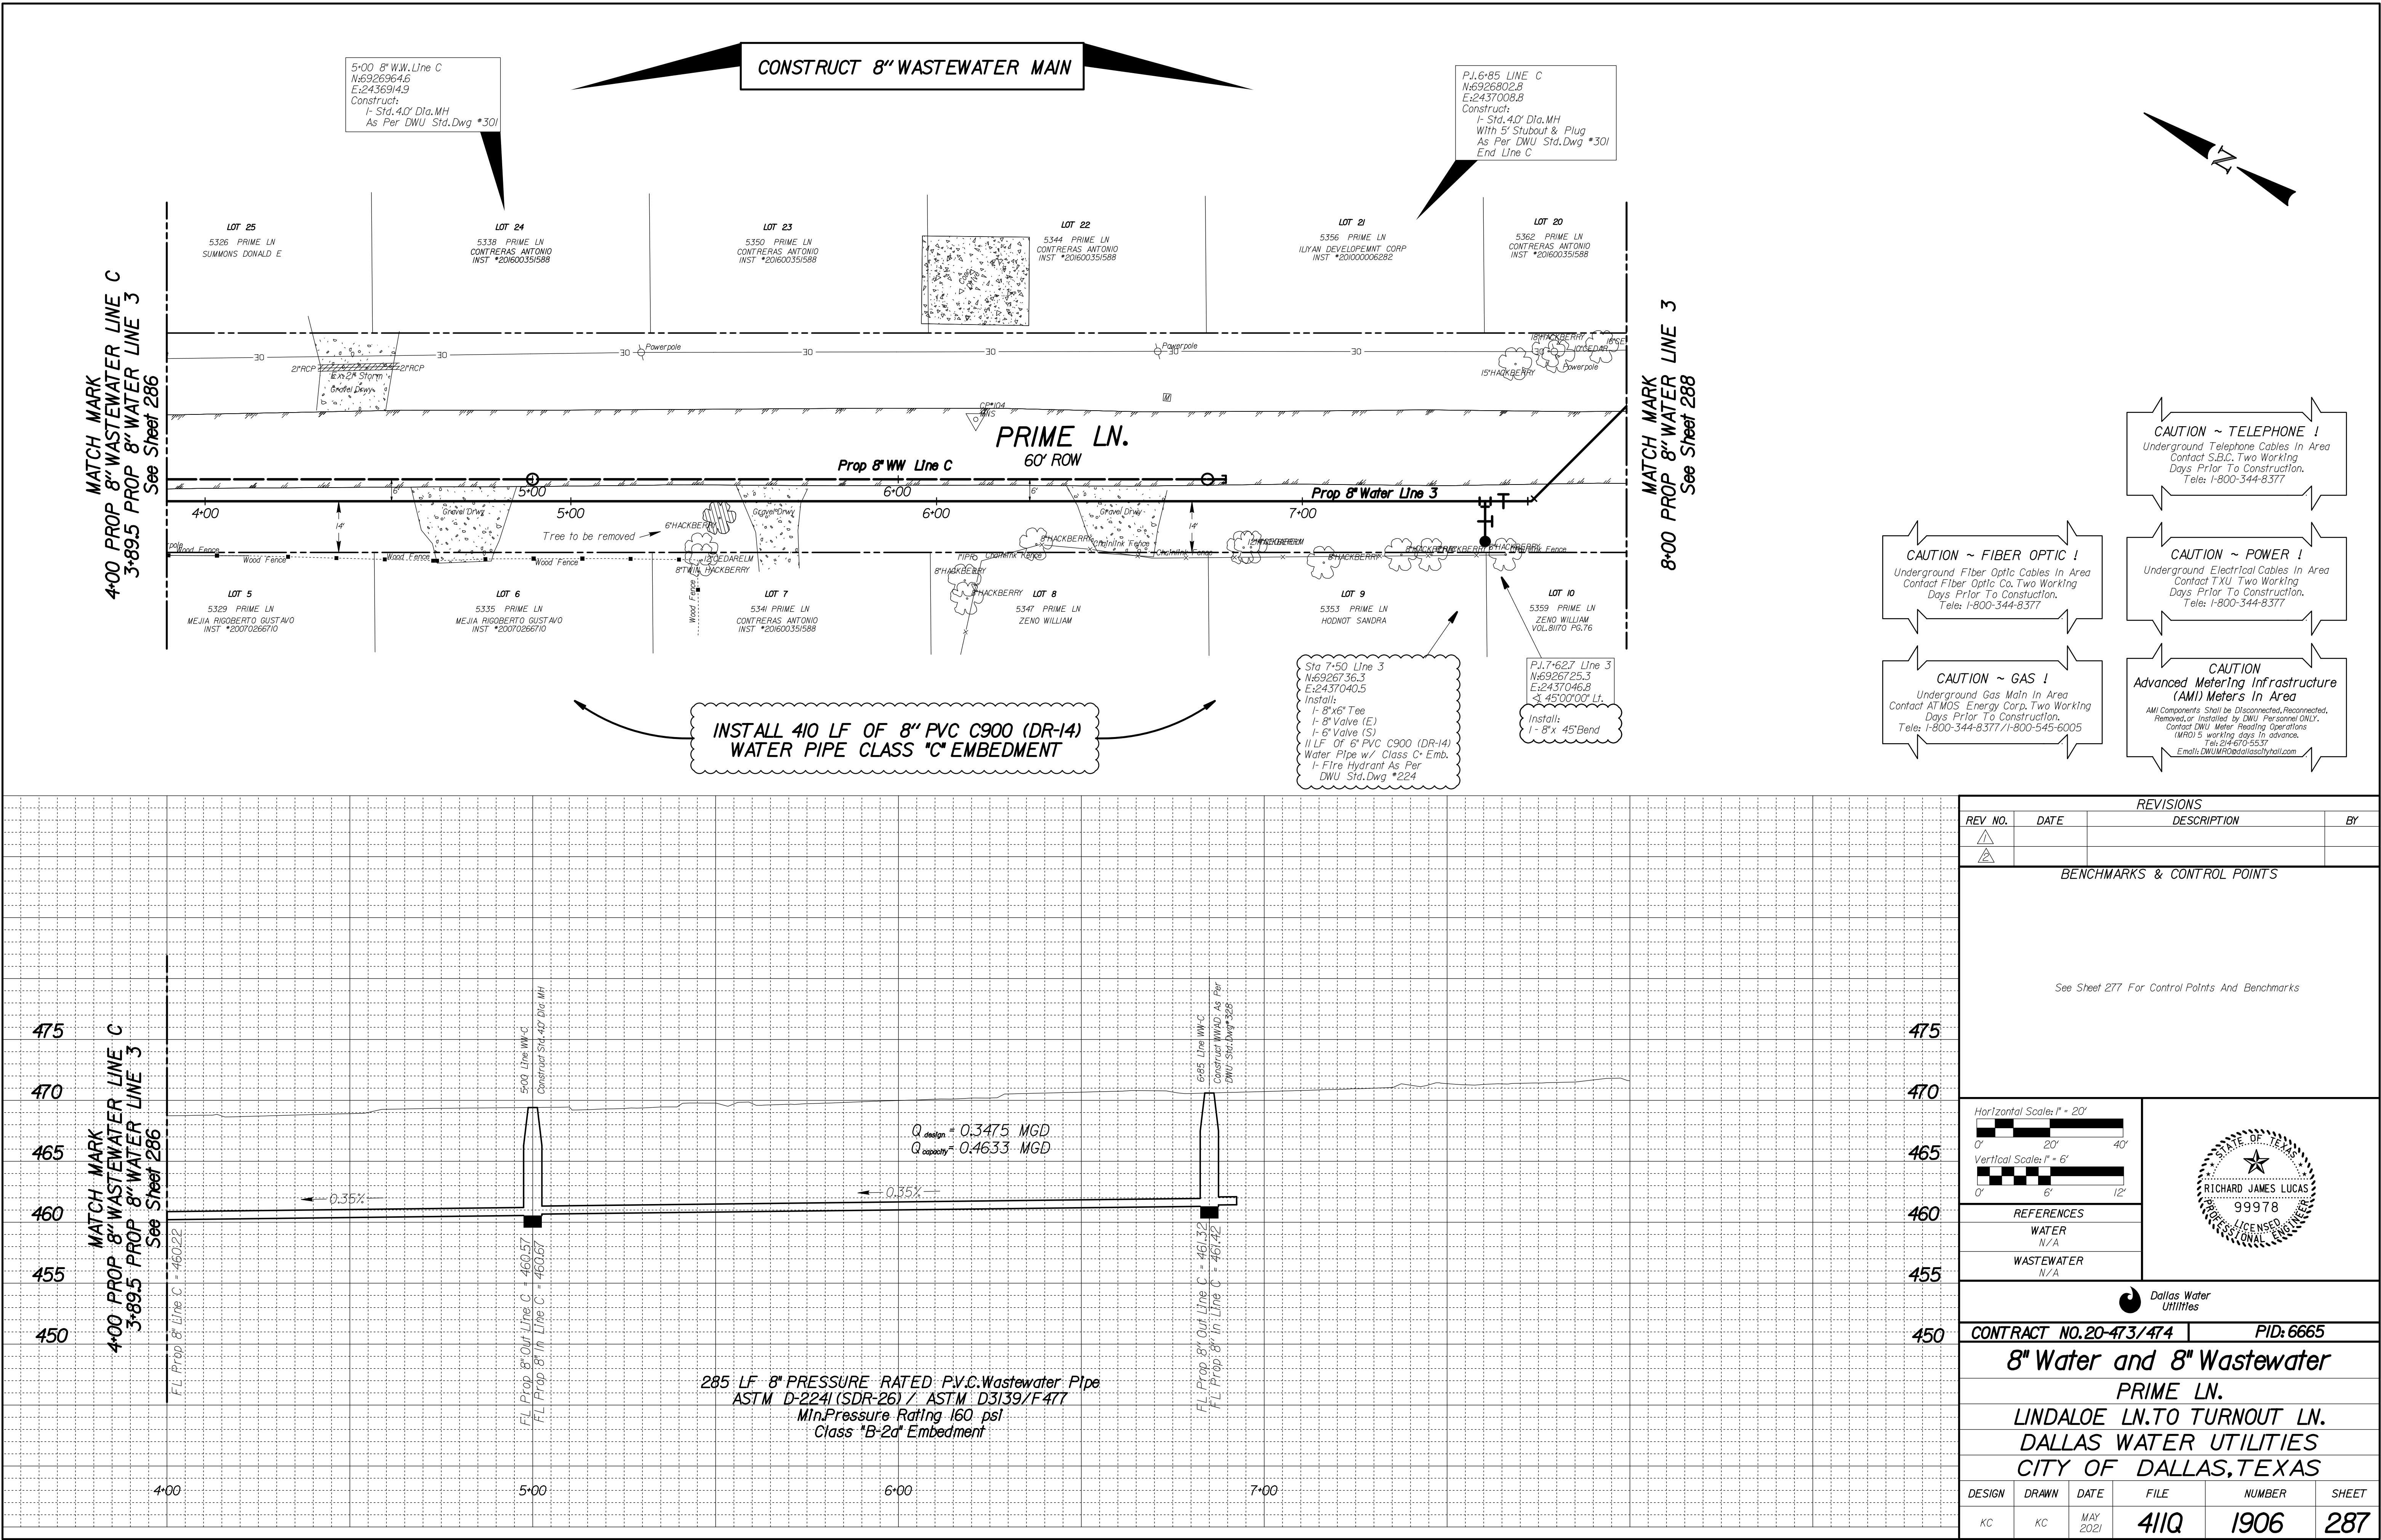

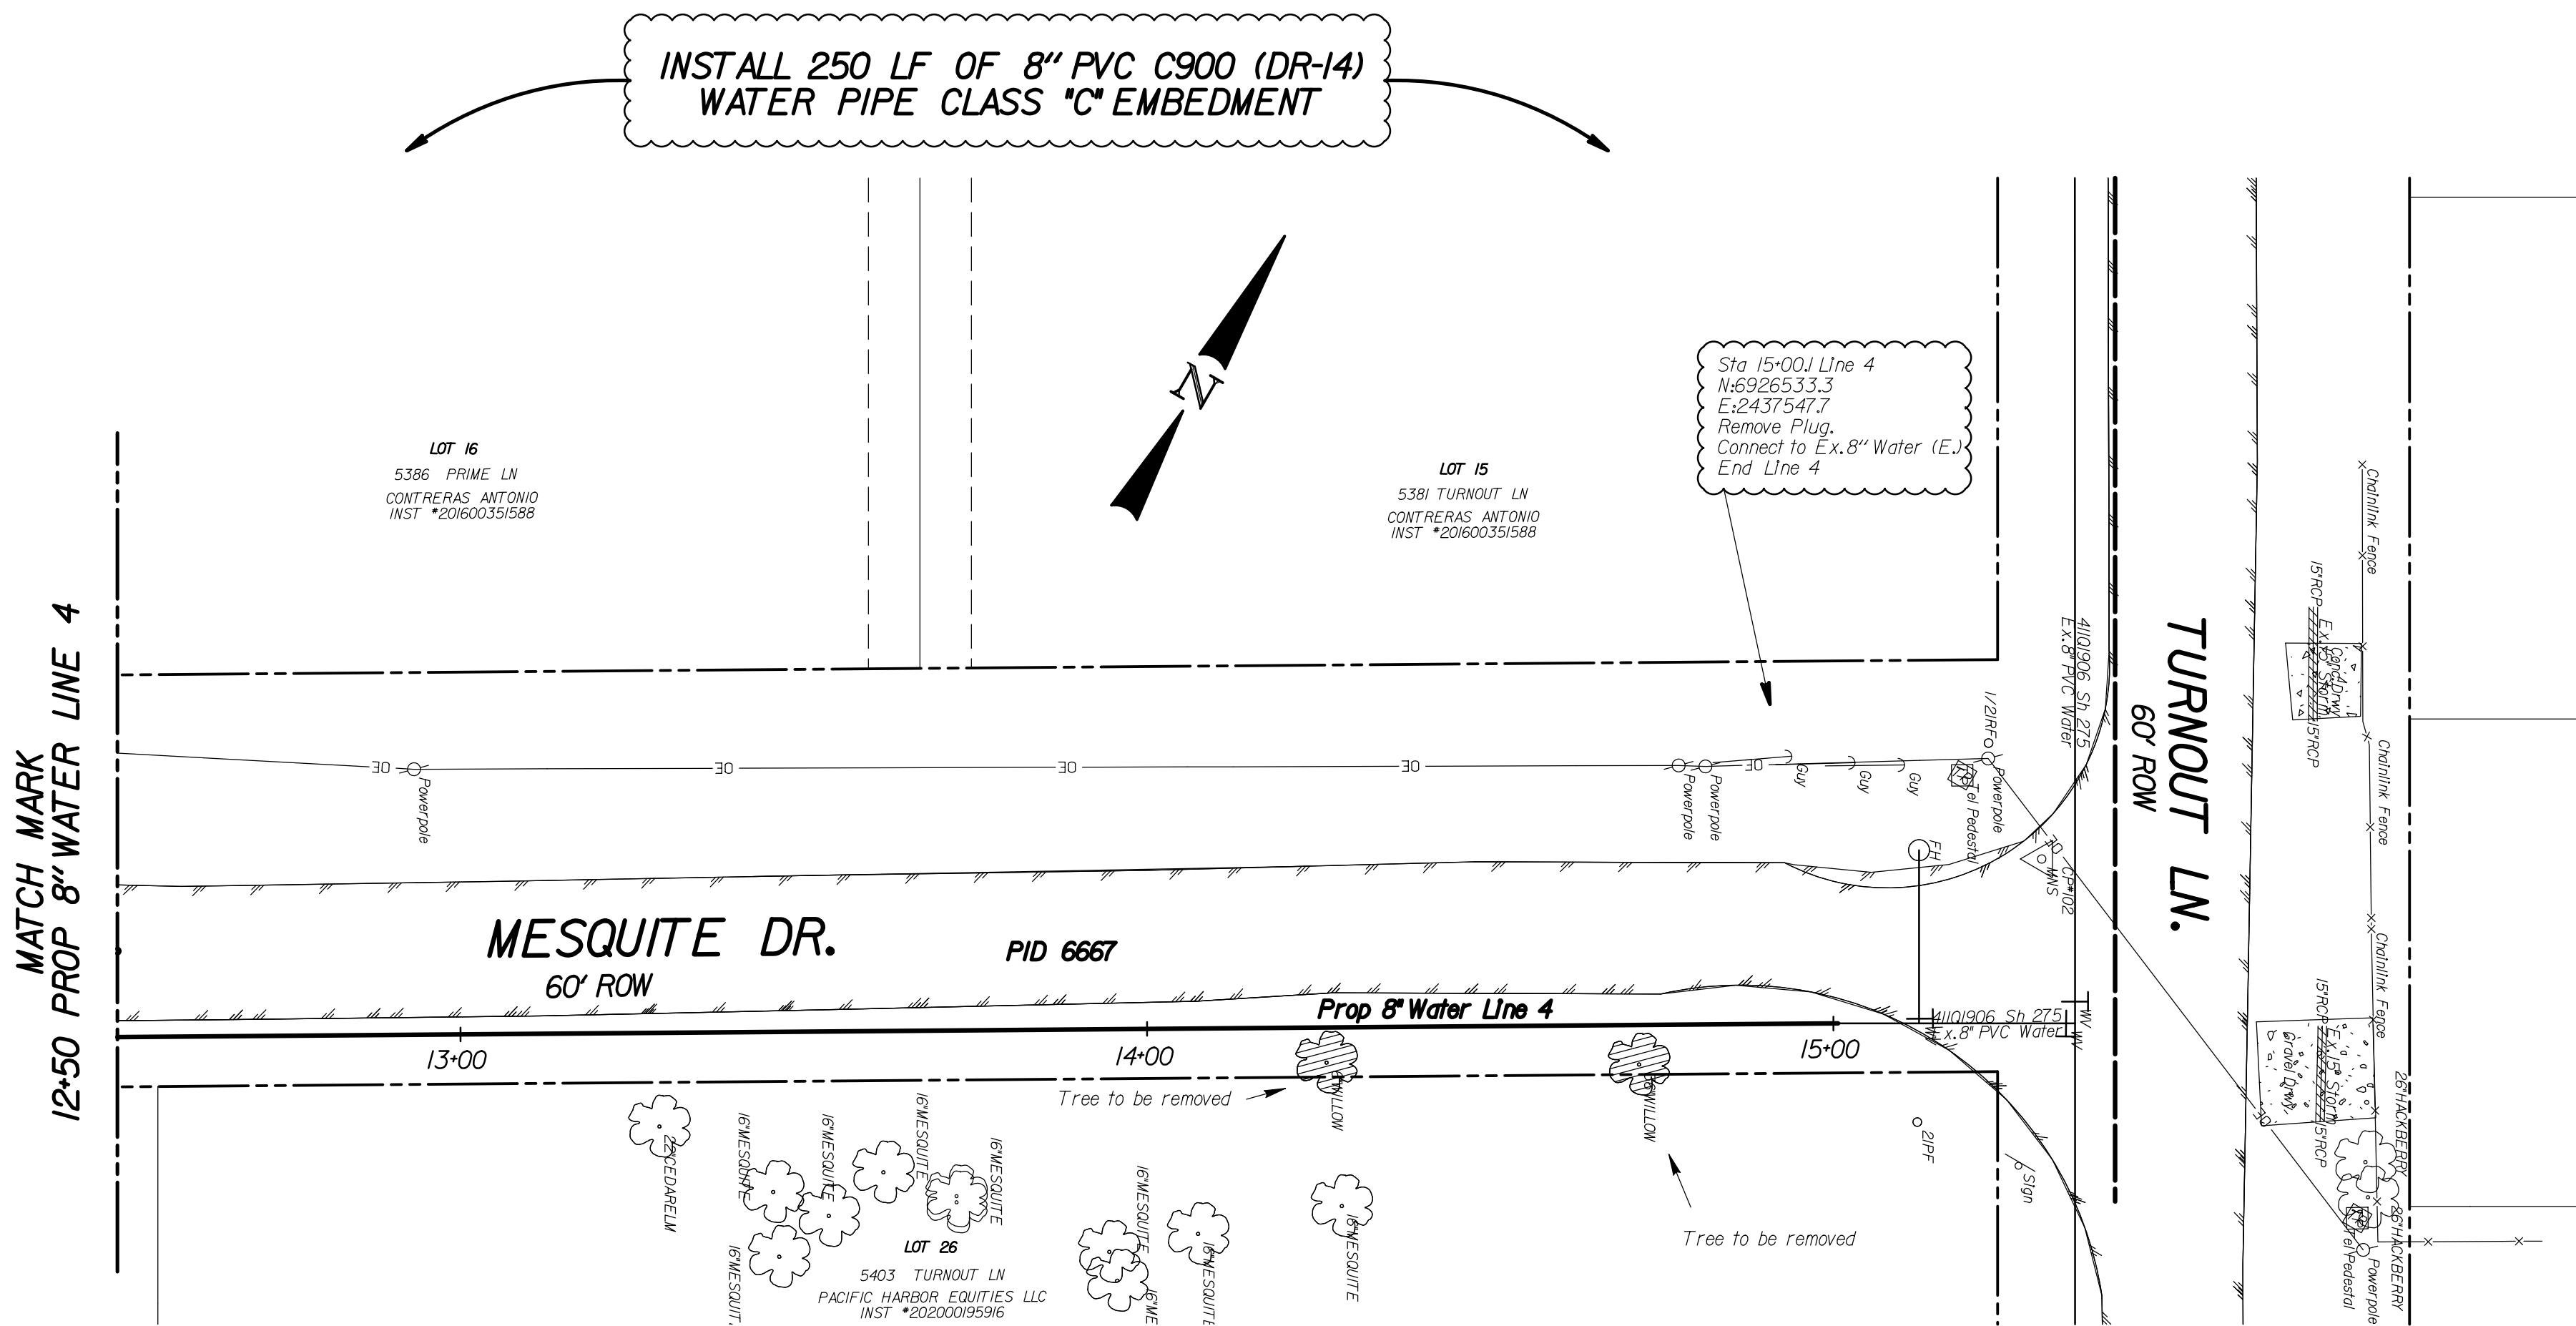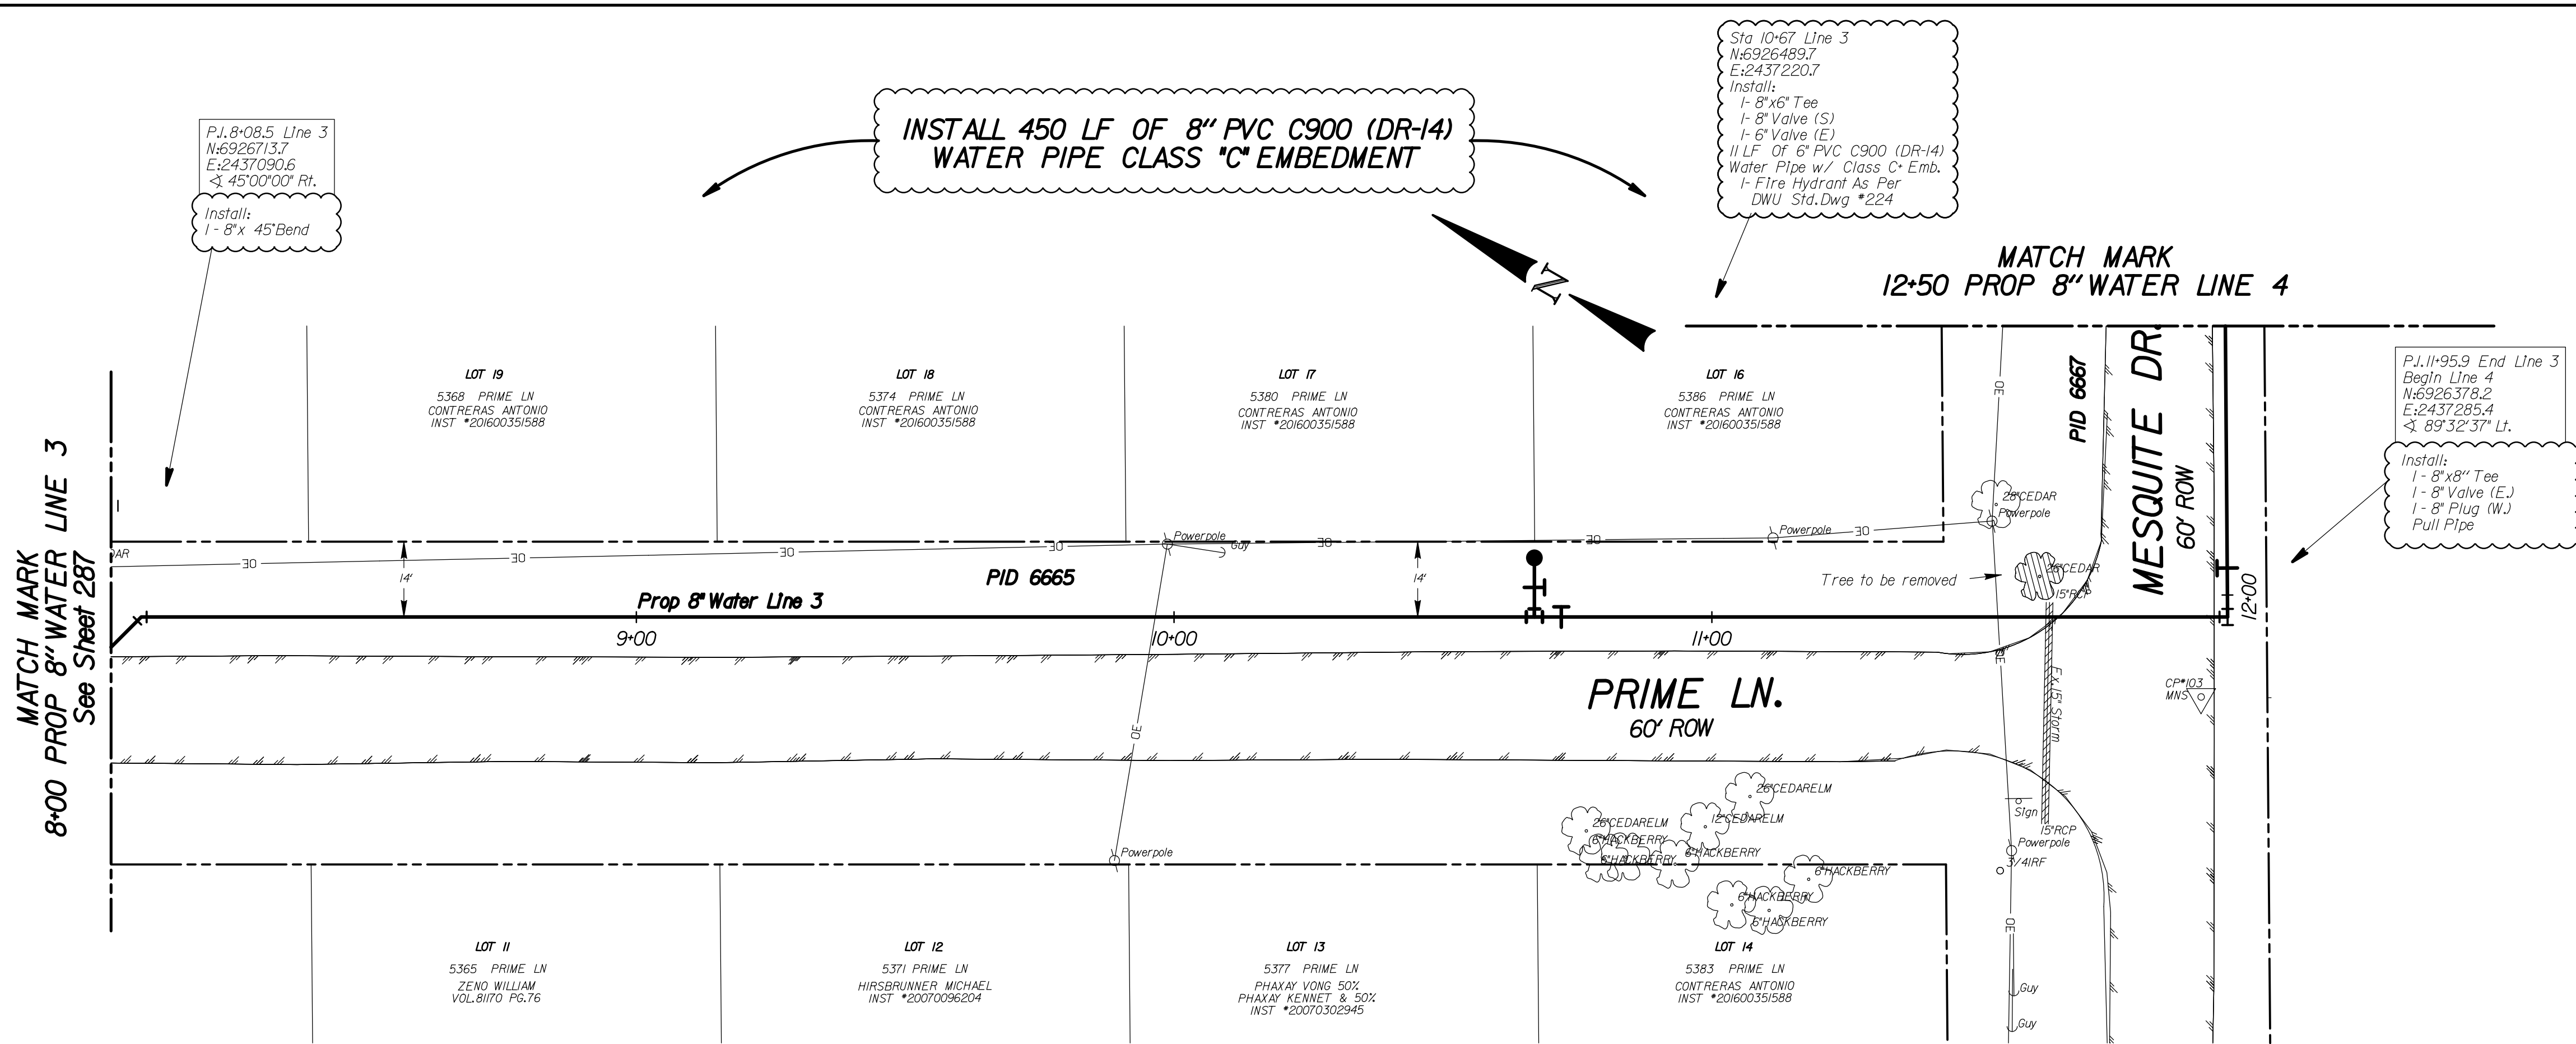

CAUTION ~ TELEPHONE !
Underground Telephone Cables In Area
Contact S.B.C. Two Working Days Prior To Construction.
Tele: 1-800-344-8377

CAUTION ~ FIBER OPTIC !
Underground Fiber Optic Cables In Area
Contact Fiber Optic Co. Two Working Days Prior To Construction.
Tele: 1-800-344-8377

CAUTION ~ POWER !
Underground Electrical Cables In Area
Contact TXU Two Working Days Prior To Construction.
Tele: 1-800-344-8377

CAUTION ~ GAS !
Underground Gas Main In Area
Contact ATMOS Energy Corp. Two Working Days Prior To Construction.
Tele: 1-800-344-8377 / 1-800-545-6005

CAUTION
Advanced Metering Infrastructure (AMI) Meters In Area
AMI Components Shall be Disconnected, Reconnected, Removed, or Installed by DWU Personnel ONLY.
Contact DWU Meter Reading Operations
(MRO) 5 working days in advance.
Tel: 214-670-5537
Email: DWUMRO@dalcitywater.com

REVISIONS			
REV. NO.	DATE	DESCRIPTION	BY
1			
2			

BENCHMARKS & CONTROL POINTS

See Sheet 277 For Control Points And Benchmarks

Horizontal Scale: 1" = 20'

Vertical Scale: 1" = 6'

REFERENCES

WATER
N/A

WASTEWATER
N/A

Dallas Water Utilities

CONTRACT NO. 20-473/474 **PID: 6665 & 6667**

8" Water and 8" Wastewater

PRIME LN.

LINDALOE LN. TO TURNOUT LN.

DALLAS WATER UTILITIES

CITY OF DALLAS, TEXAS


DESIGN	DRAWN	DATE	FILE	NUMBER	SHEET
KC	KC	MAY 2021	411Q	1906	288


STATE OF TEXAS

RICHARD JAMES LUCAS

99978


REGISTERED PROFESSIONAL ENGINEER

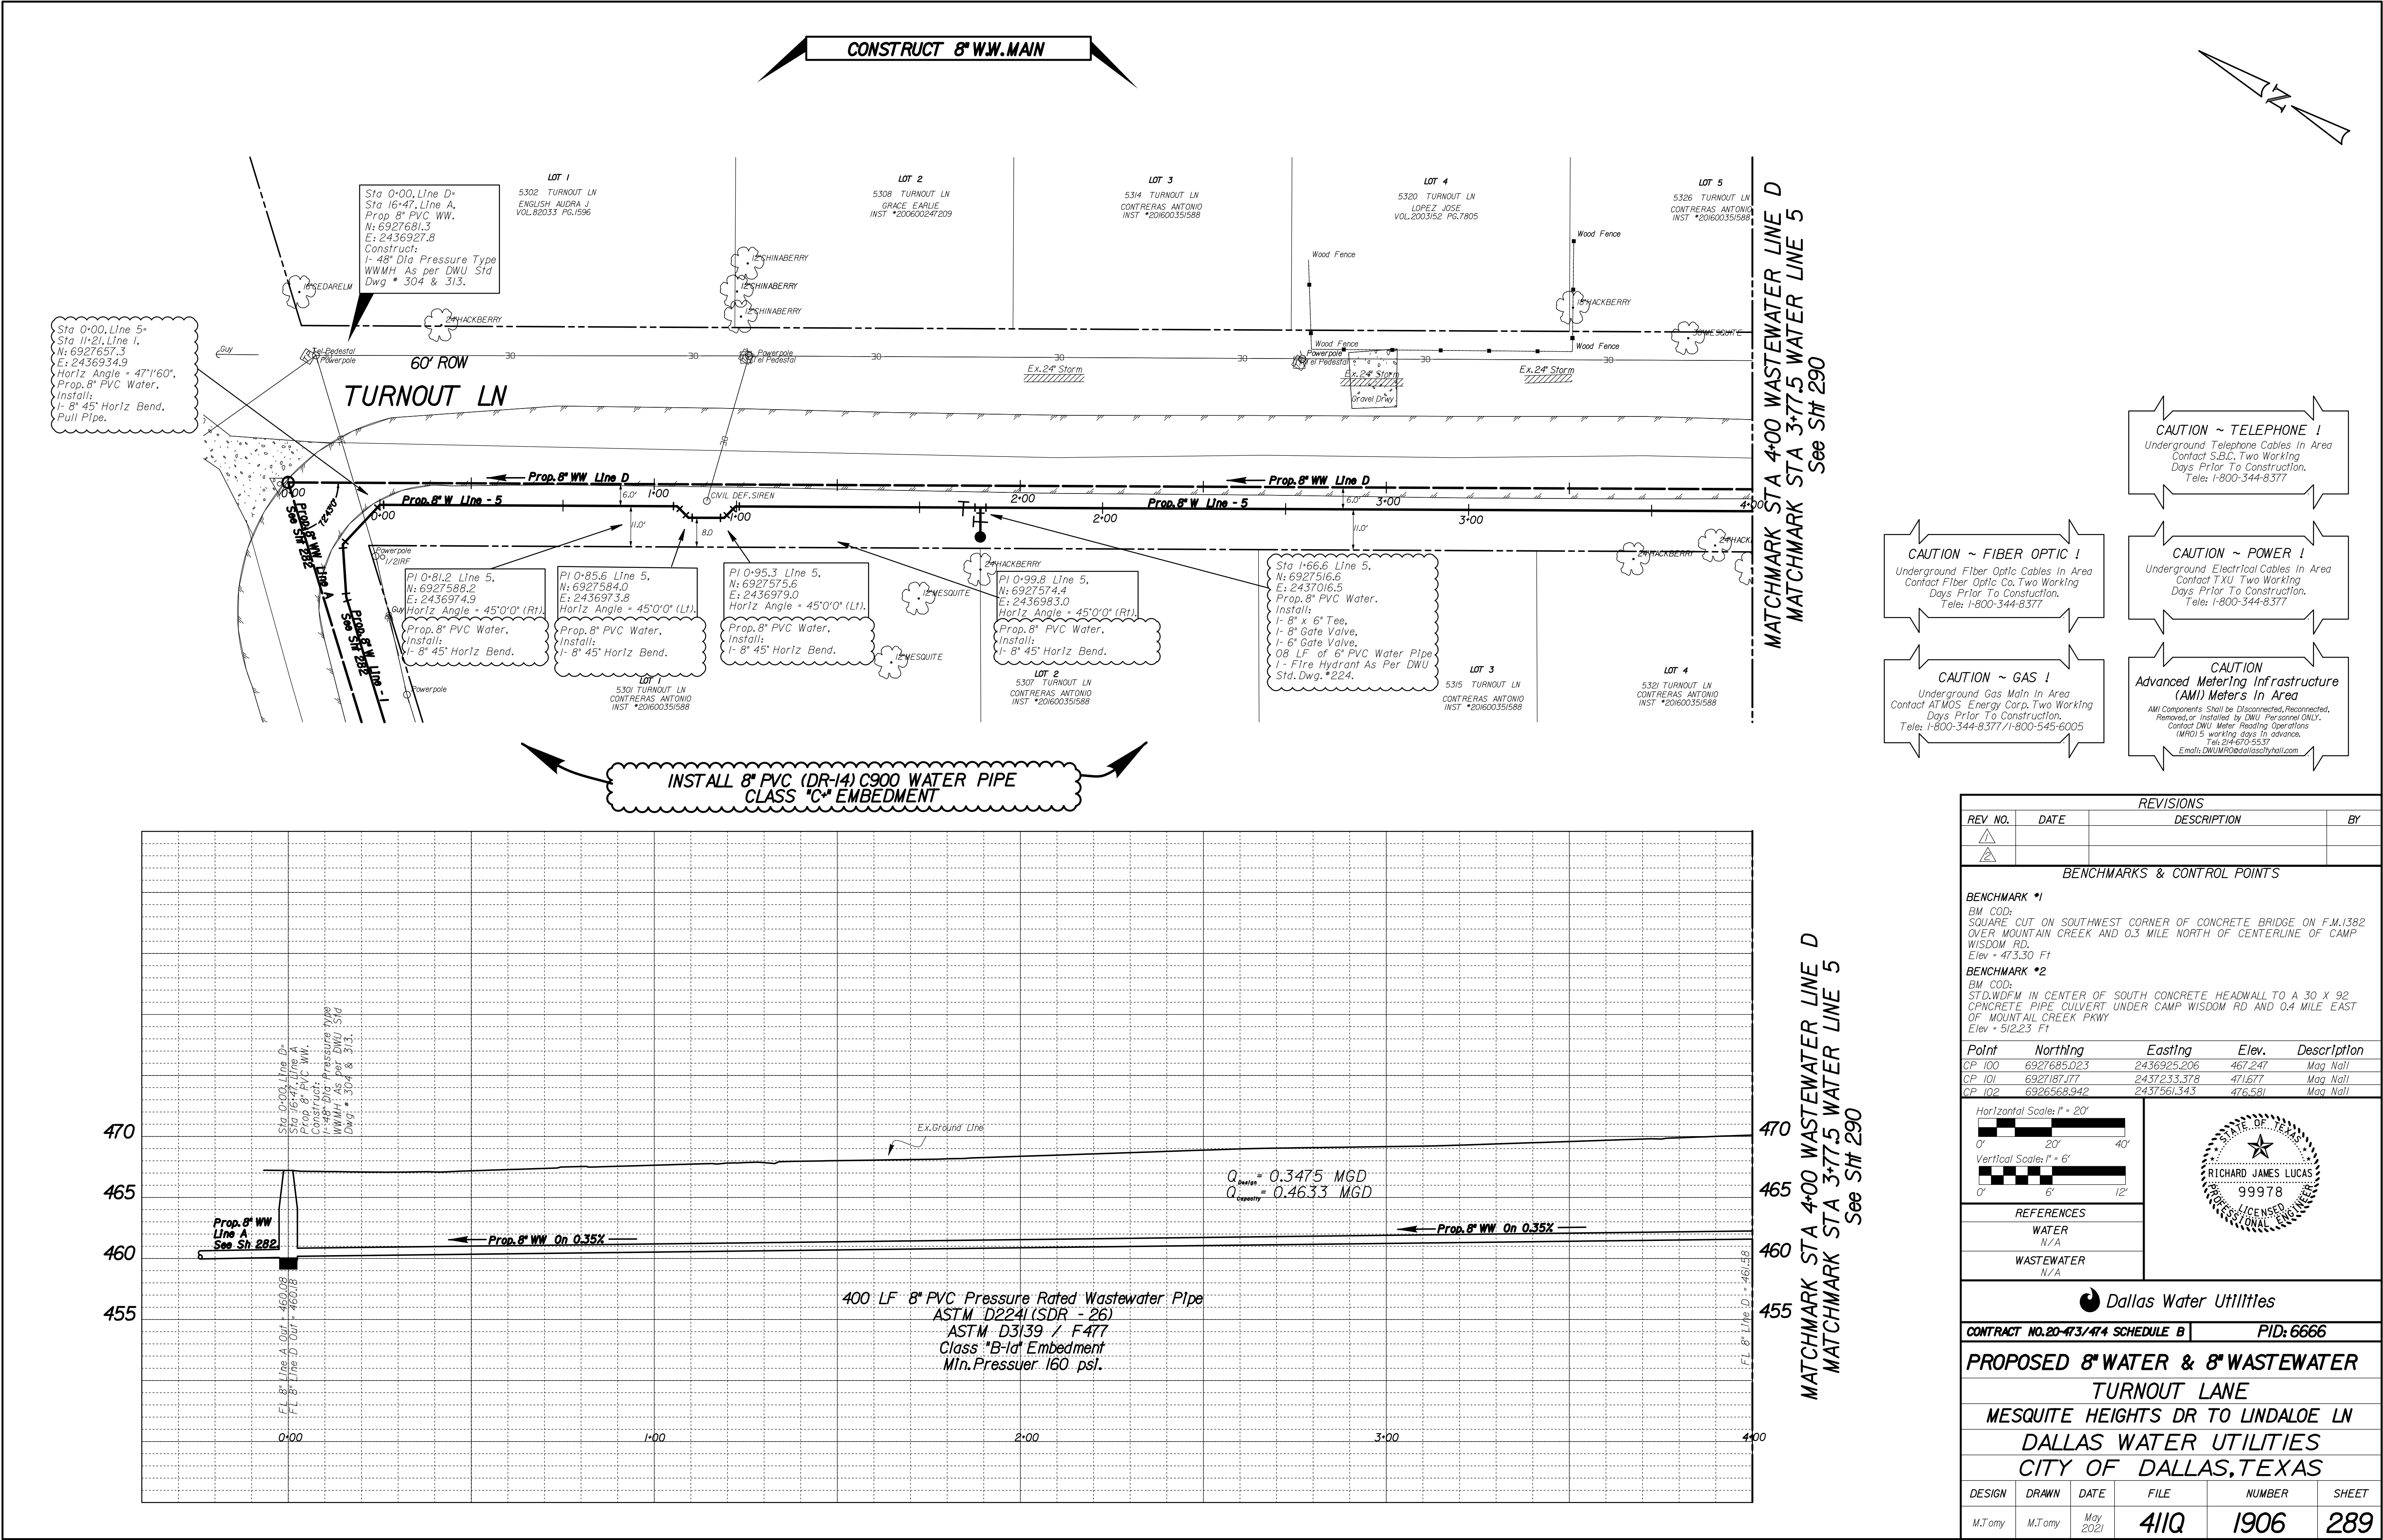

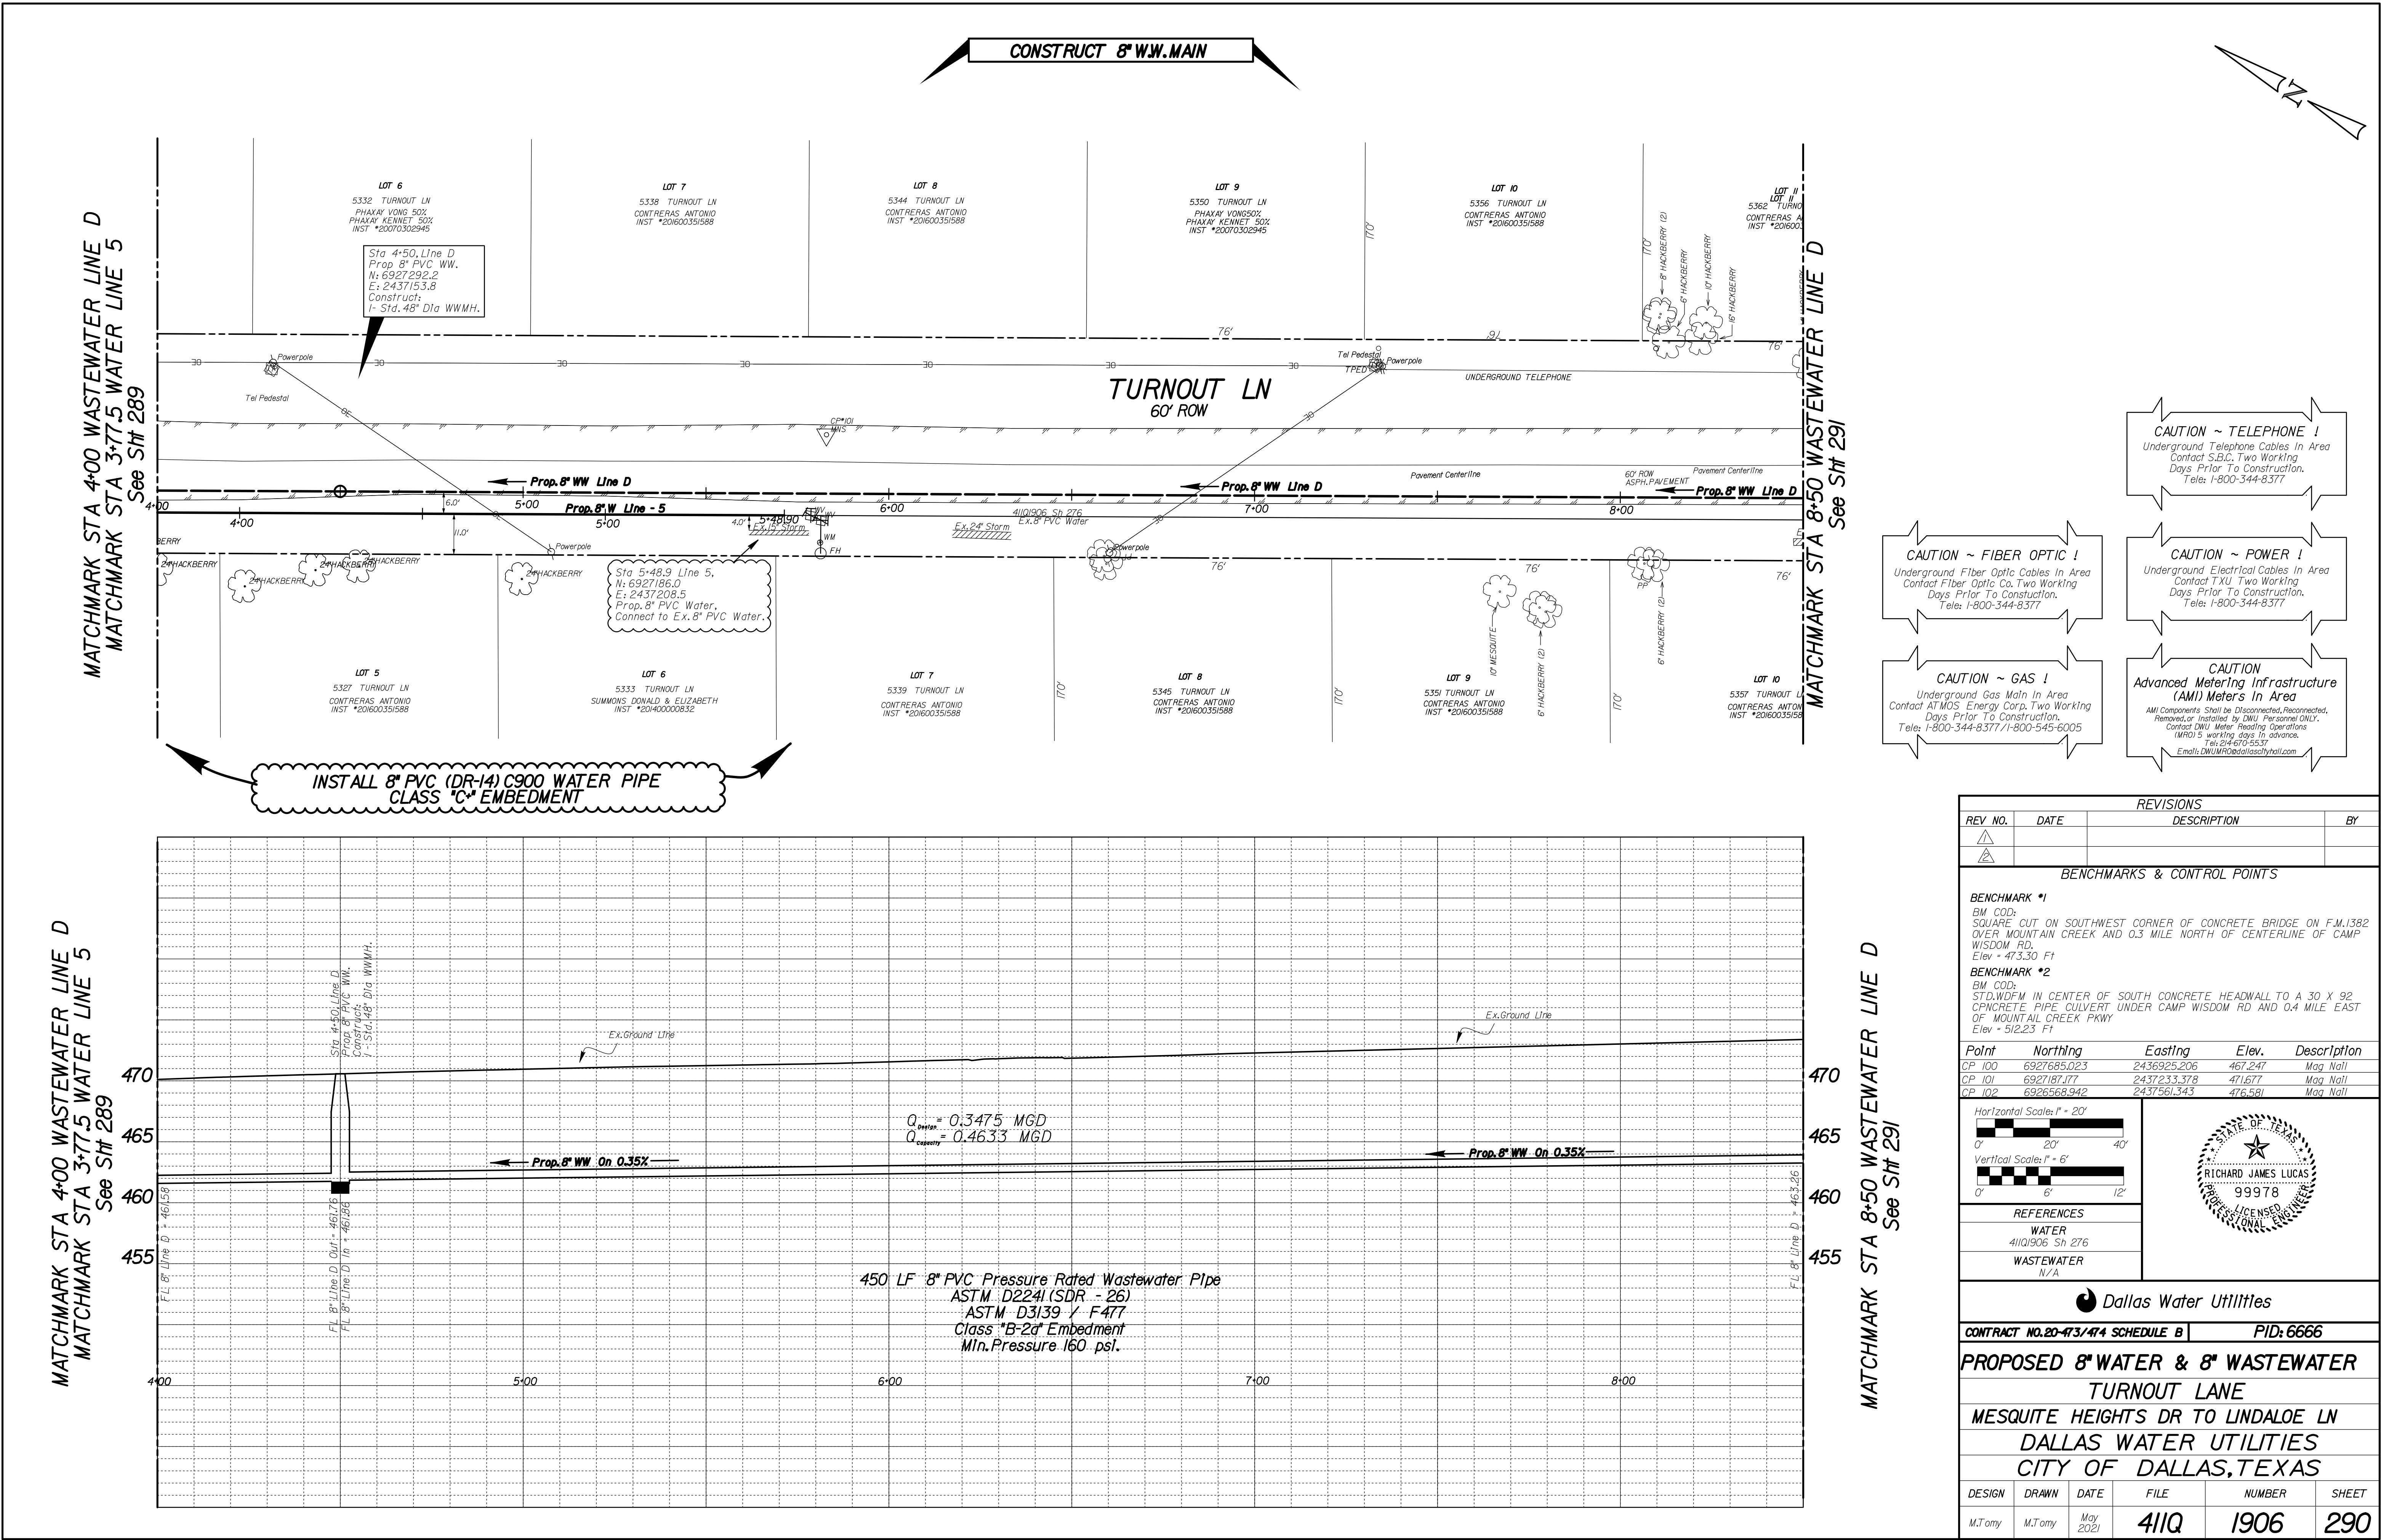

MATCHMARK STA 8+50 WASTEWATER LINE D
See Sht 290

MATCHMARK STA 8+50 WASTEWATER LINE D
See Sht 290

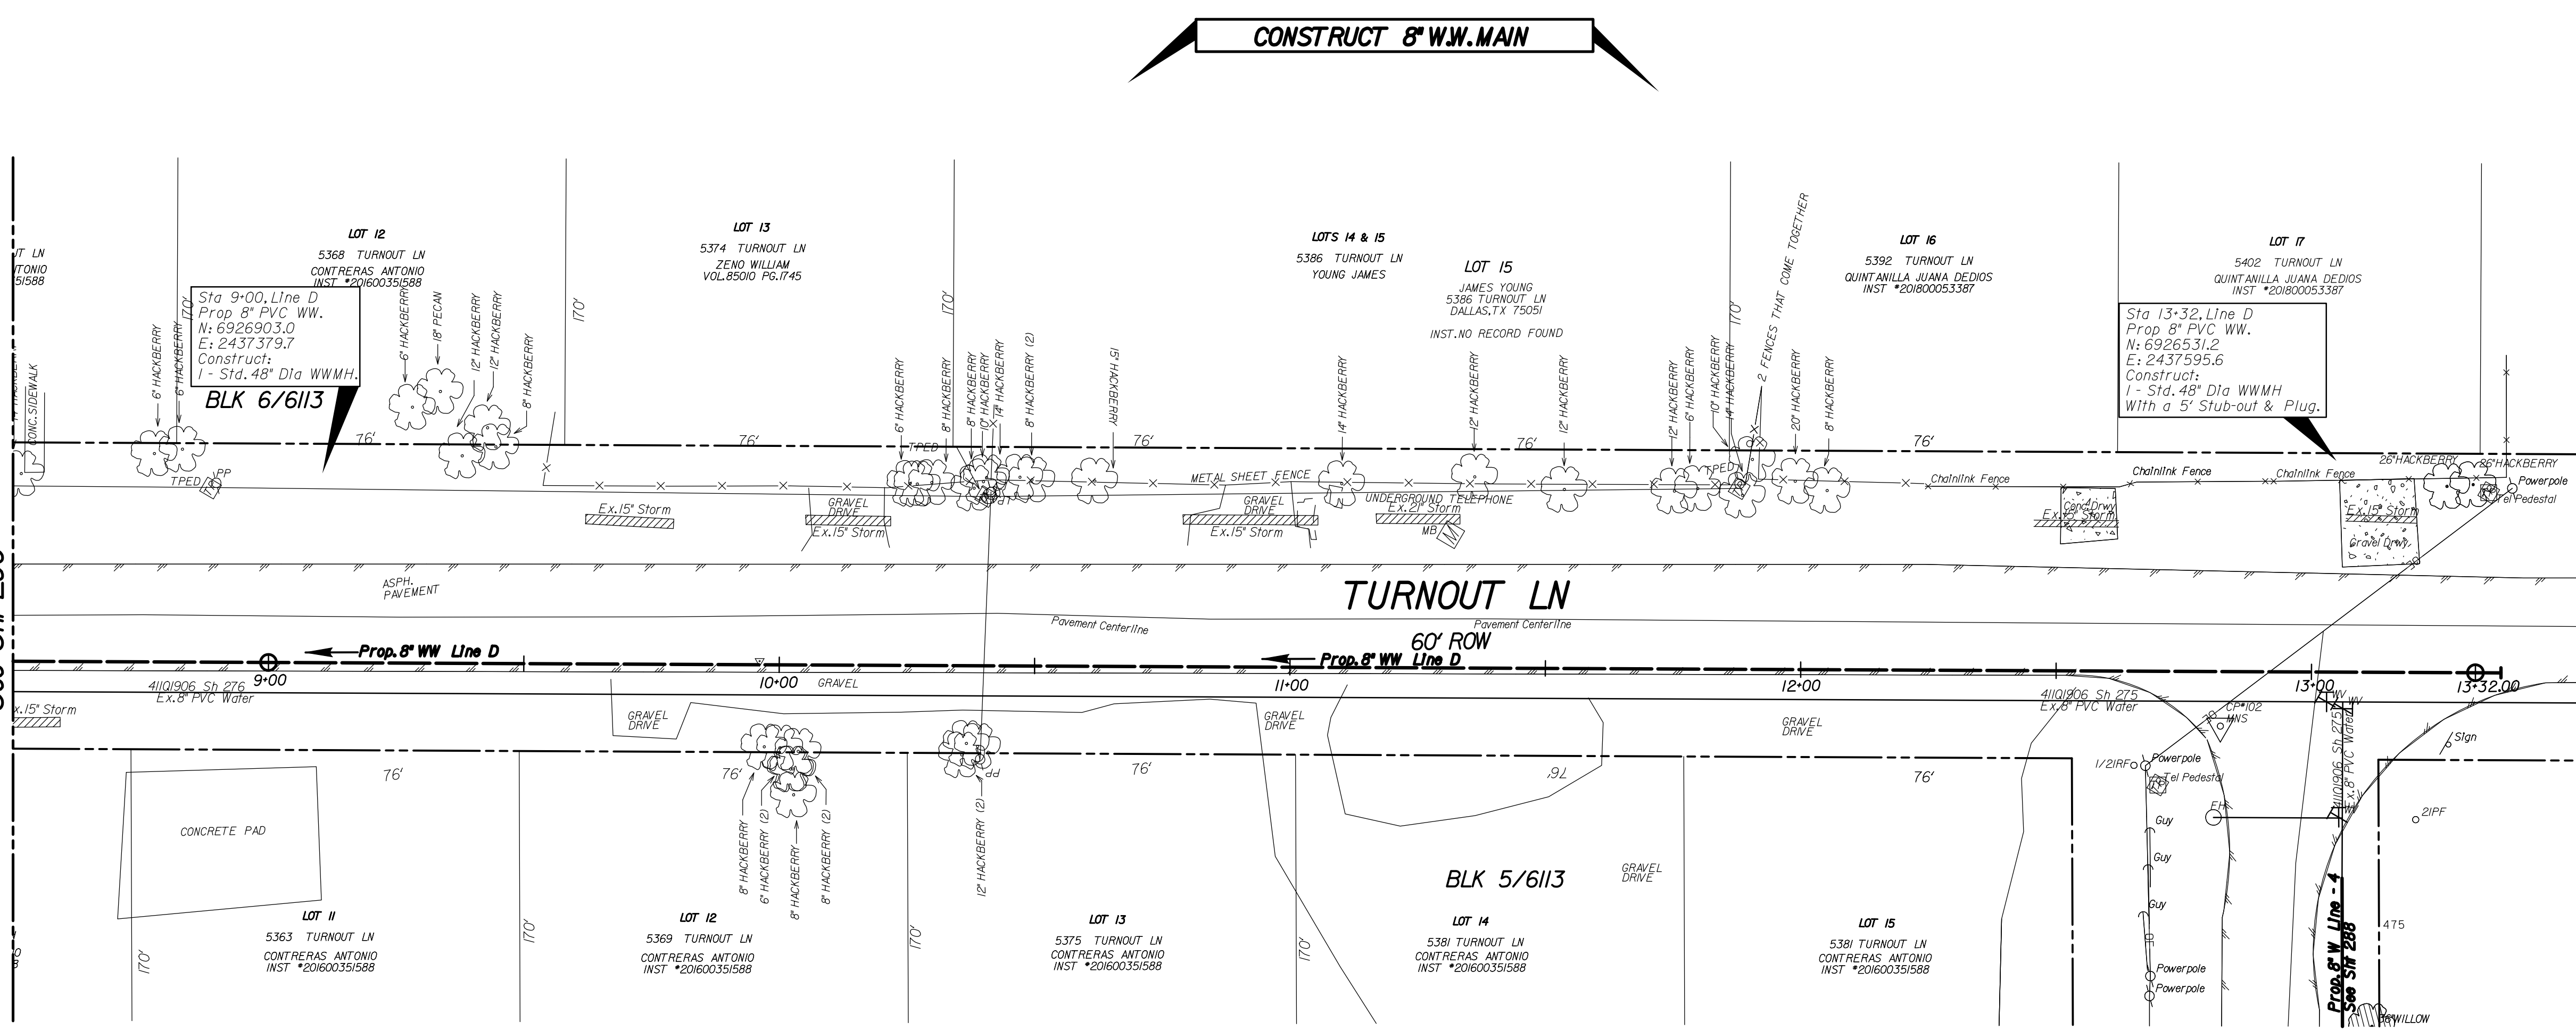


CAUTION ~ TELEPHONE !
Underground Telephone Cables In Area
Contact S.D.C. Two Working
Days Prior To Construction.
Tele: 1-800-344-8377

CAUTION ~ FIBER OPTIC !
Underground Fiber Optic Cables In Area
Contact Fiber Optic Co. Two Working
Days Prior To Construction.
Tele: 1-800-344-8377

CAUTION ~ POWER !
Underground Electrical Cables In Area
Contact TXU Two Working
Days Prior To Construction.
Tele: 1-800-344-8377

CAUTION ~ GAS !
Underground Gas Main In Area
Contact AT&T Energy Corp. Two Working
Days Prior To Construction.
Tele: 1-800-344-8377 / 1-800-346-6005

**CAUTION
Advanced Metering Infrastructure
(AMI) Meters In Area**
AMI Components Shall be Disconnected, Reconnected,
Removed, or Installed by DWU Personnel ONLY.
Contact DWU Meter Reading Operations
(MRO) 5 working days in advance.
Tel: 214-670-5537
Email: DWUMRO@dallascityhall.com

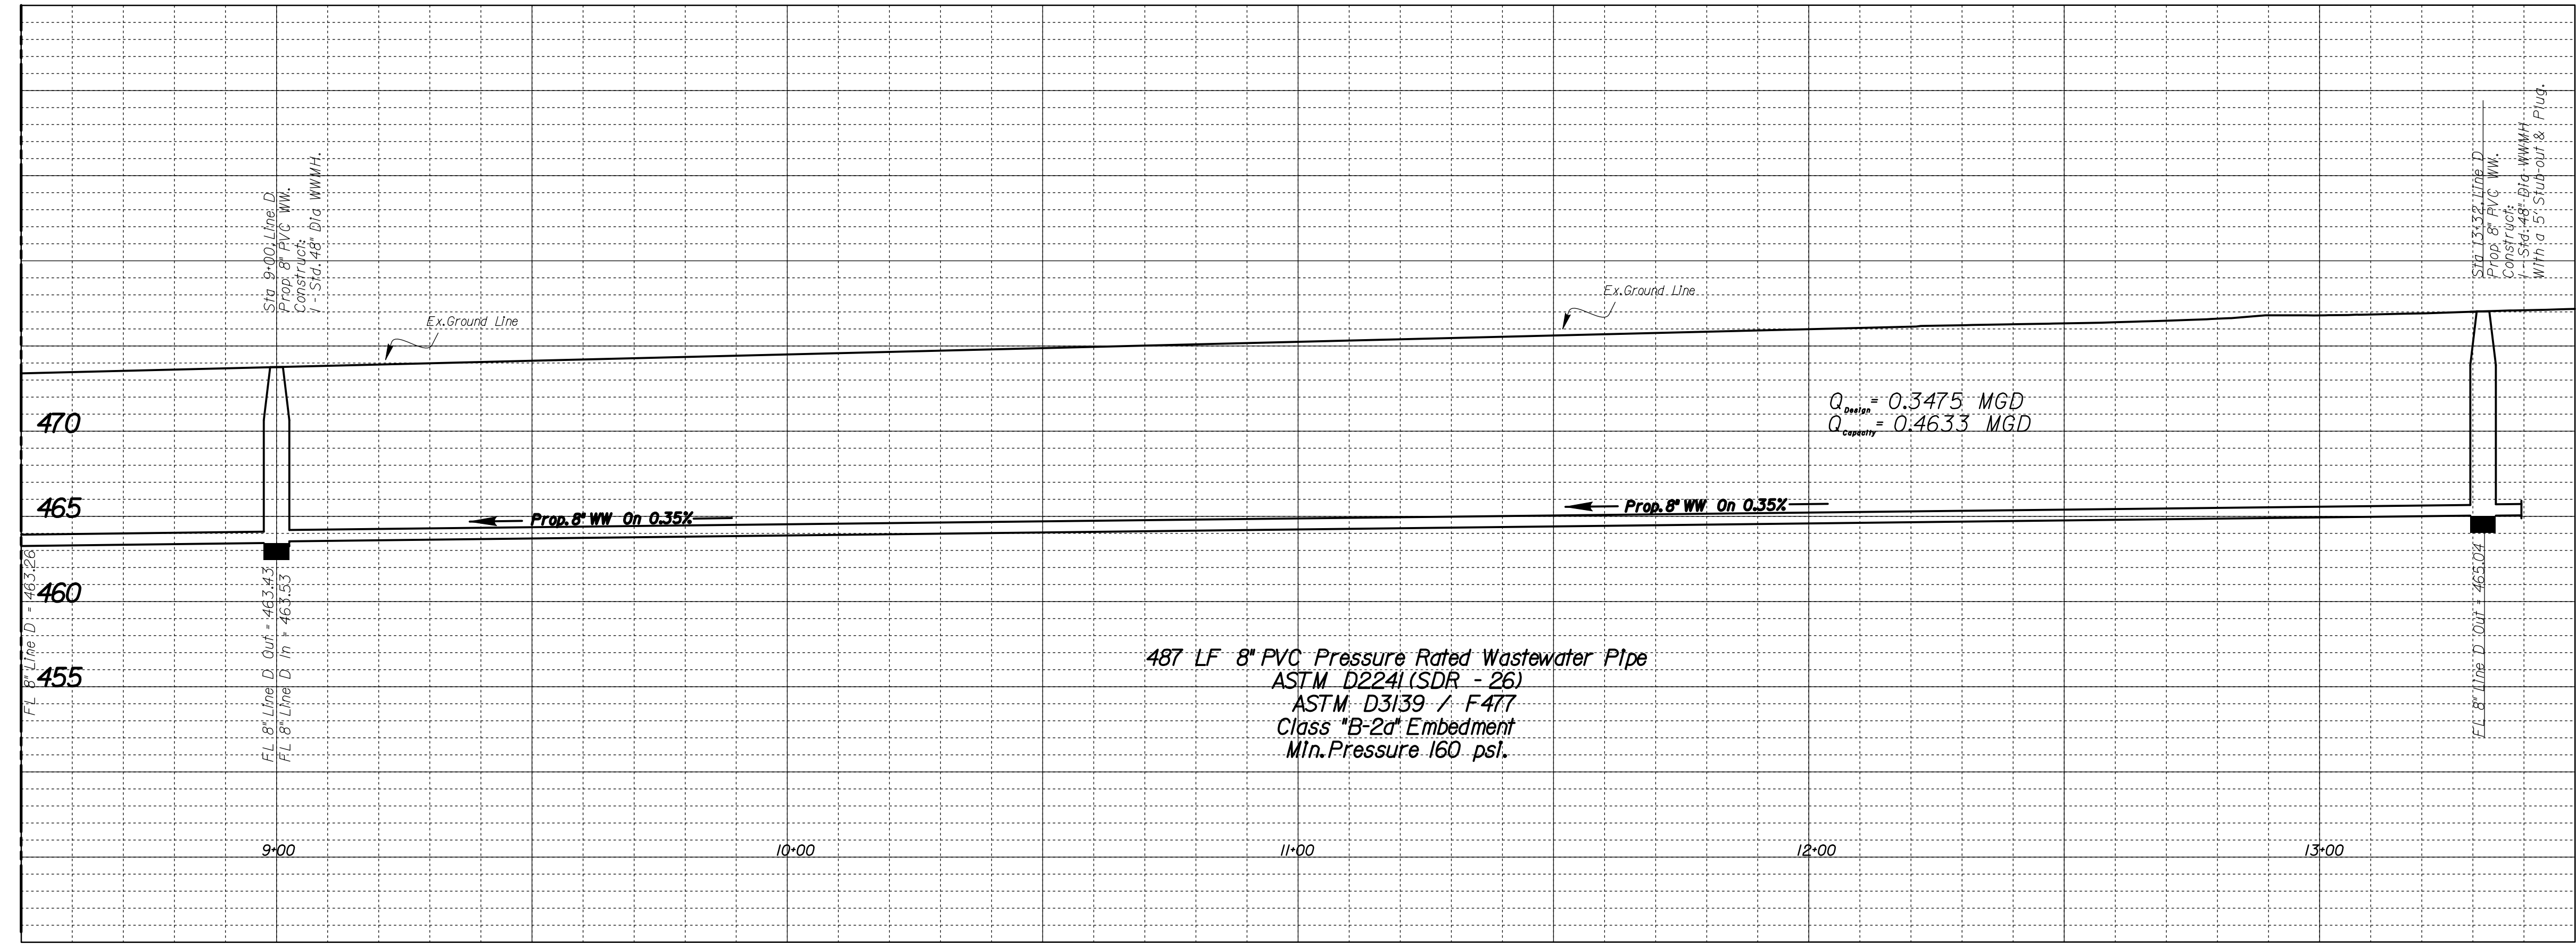

REVISIONS				
REV. NO.	DATE	DESCRIPTION	BY	
1				
2				

BENCHMARKS & CONTROL POINTS

BENCHMARK #1
BM COD:
SQUARE CUT ON SOUTHWEST CORNER OF CONCRETE BRIDGE ON F.M.1382
OVER MOUNTAIN CREEK AND 0.3 MILE NORTH OF CENTERLINE OF CAMP
WISDOM RD.
Elev = 473.30 Ft

BENCHMARK #2
BM COD:
STD. WDFM IN CENTER OF SOUTH CONCRETE HEADWALL TO A 30 X 92
CONCRETE PIPE CULVERT UNDER CAMP WISDOM RD. AND 0.4 MILE EAST
OF MOUNTAIN CREEK FRKY
Elev = 512.23 Ft

Point	Northing	Easting	Elev.	Description
CP 100	6927685.023	2436925.206	467.247	Mag. Nail
CP 101	6927187.177	2437233.378	471.677	Mag. Nail
CP 102	6926568.942	2437561.343	476.581	Mag. Nail

Horizontal Scale: 1" = 20'

Vertical Scale: 1" = 6'

REFERENCES

WATER
411Q1906 Sh 275

WASTEWATER
N/A

Dallas Water Utilities

CONTRACT NO. 20-473/474 SCHEDULE B

PID: 6666

**PROPOSED 8" WATER & 8" WASTEWATER
TURNOUT LANE**

MESQUITE HEIGHTS DR TO LINDALOE LN

DALLAS WATER UTILITIES

CITY OF DALLAS, TEXAS

DESIGN	DRAWN	DATE	FILE	NUMBER	SHEET
M.T.omy	M.T.omy	May 2021	411Q	1906	291